

DREDGING NOTICE  
U.S. ARMY CORPS OF ENGINEERS  
ST. PAUL DISTRICT

NOTICE DATE: October 19<sup>th</sup>, 2020

DREDGING CATEGORY: Imminent

MEETING DATE: If requested

MEETING TIME:

BOAT REQUIREMENT:

MEETING LOCATION:

DREDGE CUT NAME: Deadmans Slough

RIVER MILE: 686.3 – 687.5

## HISTORIC DATA

Frequency: 11%

Avg. Quantity/Job: 23,310 yd<sup>3</sup>Date Last Dredged: September 14<sup>th</sup>, 2017Avg. Quantity/Year: 2,797 yd<sup>3</sup>

## SURVEY DATA

Date Surveyed: October 14<sup>th</sup>, 2020

Water Surface Elevation: 630.2

Low Control Pool: 629.7

Net Difference: +0.5

5 Day River Forecast: Holding Steady

## DREDGING DATA

Recommended Channel Width: 400 feet

Recommended Dredging Depth: 12 feet

Estimated Quantity: 33,466 yd<sup>3</sup> plus 162 yd<sup>3</sup> for access

Type of Dredge: Contract Mechanical Plant 1

Proposed Dredging Date: October 20<sup>th</sup>, 2020

Estimated Duration: 17 Dredging Days

Justification for Dredging: Channel is restricted to 280 feet between the 9' contours and 230 feet between the 10.5' foot contours on a recommended bend of 400'.

## MATERIAL PLACEMENT DATA


Proposed Placement Site: Above Brownsville

Location: 8-690.4-LWT


Site Characteristics: This is a historically used temporary placement site.

If you have any questions concerning this project or request an on-site meeting, please call me at 651-290-5155.

Dan Cottrell  
Dredging Manager

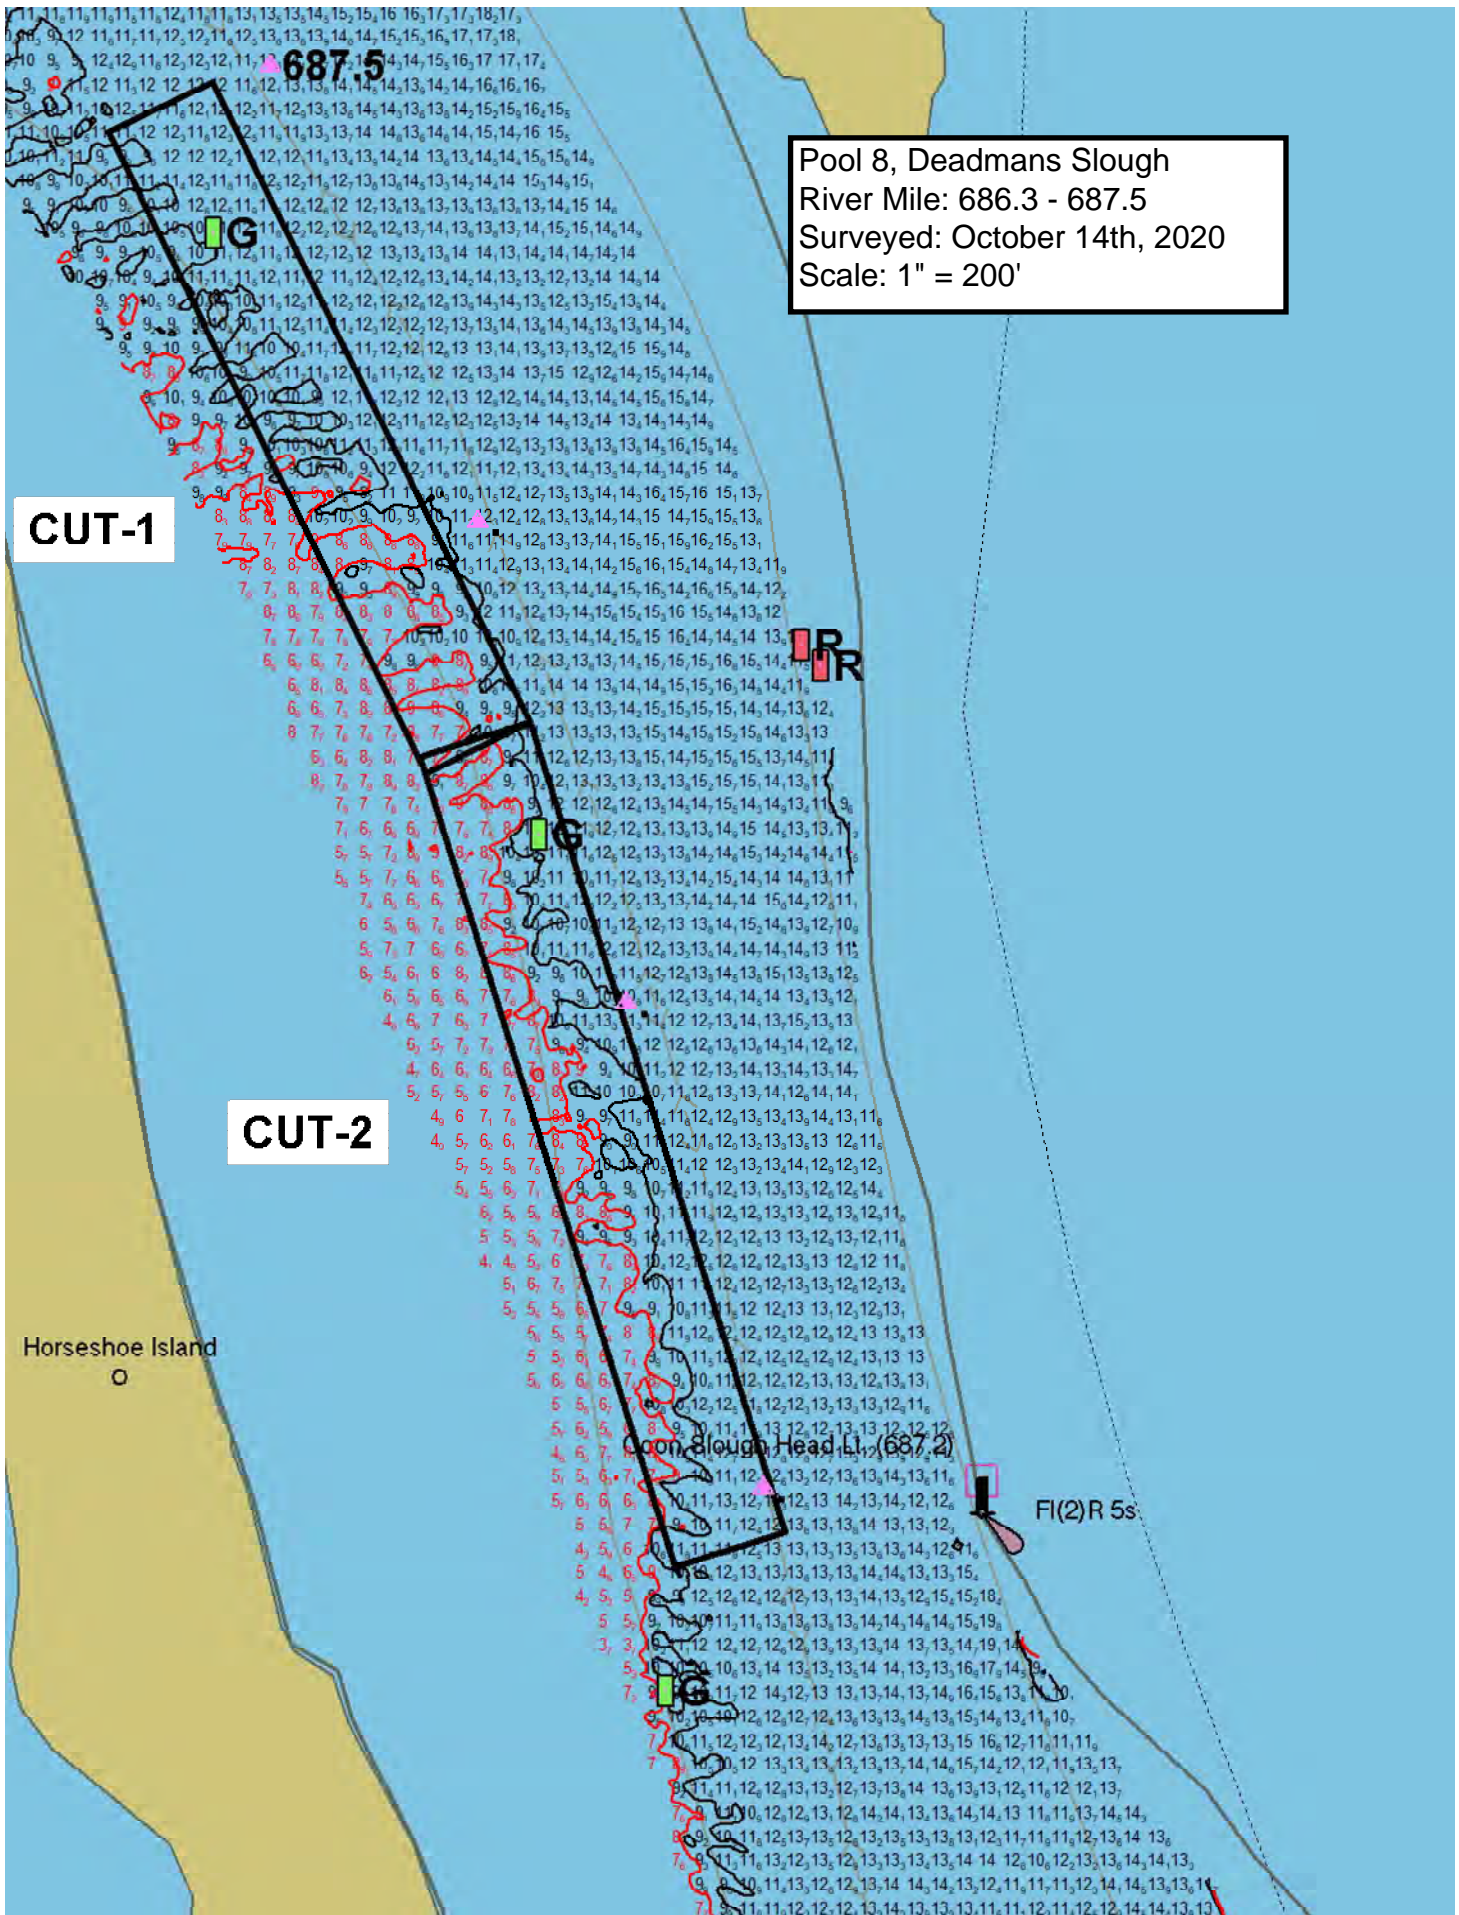




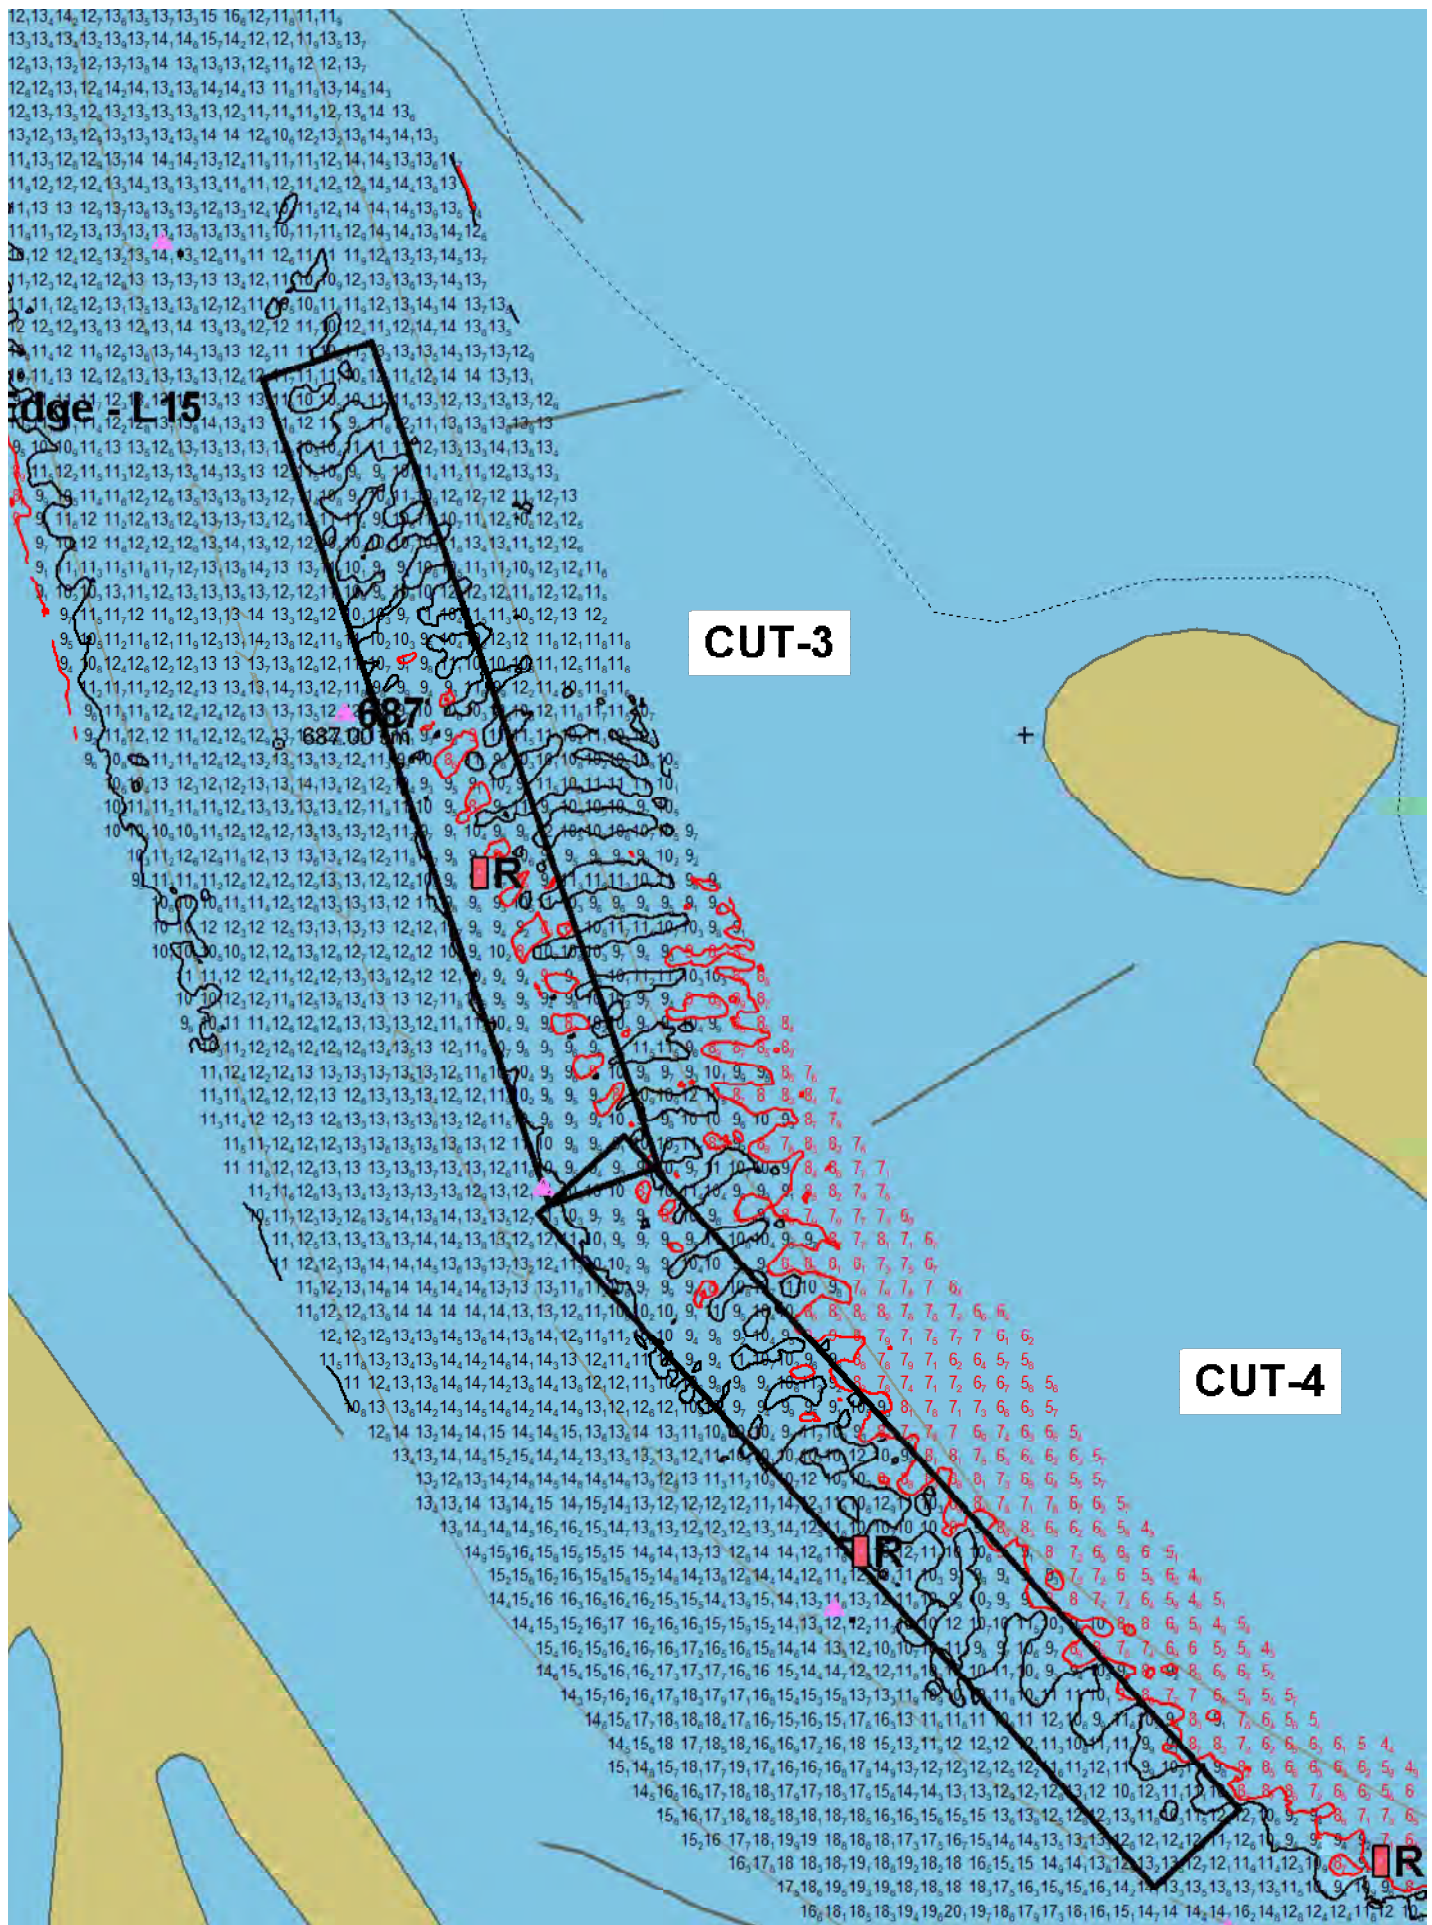

12,13,14,12,13,13,13,13,15 16,12,11,11,11,  
13,13,13,13,13,13,14,14,15,14,12,12,11,13,13,  
12,13,13,12,13,13,14 13,13,13,12,11,12,12,13,  
12,12,13,12,14,14,13,13,14,14,13 11,11,13,14,14,  
12,13,13,12,13,13,13,13,12,11,11,11,12,13,14 13,  
13,12,13,12,13,13,13,13,14 14 12,10,12,13,13,14,14,13,  
11,13,12,12,13,14 14,14,13,12,11,11,11,12,14,14,13,13,11,  
11,12,12,12,13,14,13,13,13,11,11,12,11,12,14,14,13,13,  
11,13 13 12,13,13,13,13,12,13,12,11,12,14 14,14,13,13,  
11,11,12,13,13,13,13,13,13,11,10,11,11,12,14,14,13,14,12,  
12,12,12,13,13,14,13,12,11,11 11,12,13,13,14,13,  
11,12,12,12,13 13,13,13 13,12,11,10,10,12,13,13,14,13,  
11,11,12,12,13,13,13,13,12,12,11,10,10,11,11,12,13,14,14 13,13,  
12,12,13,13 12,13,14 13,13,12,12,11,10,12,11,12,14,14 13,13,  
11,12,11,12,13,14,13,13,12,11 11,10,11,13,13,14,13,12,  
10,11,13 12,12,13,13,13,13,12,12,11,10,11,11,13,12,13,13,12,  
11,12,12,13,13,13,13,13,13,13,13,13,13,13,13,13,13,13,  
9,10,10,11,13 13,12,13,13,13,13,13,13,13,13,13,13,13,13,  
11,12,11,11,12,13,13,14,13,13 12,11,10,9,9,10,11,11,12,13,13,  
9,9,11,11,12,12,13,13,13,13,12,11,10,9,10,11,12,12,11,12,13  
9,11,12 11,12,13,12,13,13,12,11,11,9,10,11,12,10,11,12,10,12,12,  
9,10,12 11,12,12,12,13,14,13,12,12,10,10,10,10,11,13,13,11,12,12,  
9,11,11,11,11,12,13,13,14,13,13,10,9,9,10,11,10,12,11,  
9,10,13,11,12,12,13,13,13,13,12,12,11,10,9,10,12,12,11,12,12,11,  
9,11,11,12 11,12,13,13 14 13,12,12,10,10,9,10,11,10,12,13 12,  
9,10,11,11,12,11,12,13,14,13,12,11,10,10,9,10,12,12,11,11,11,  
9,10,12,12,12,13 13,13,13,12,12,11,10,9,10,10,10,11,11,11,  
11,11,11,12,12,13 13,14,13,12,11,10,9,9,10,12,11,10,11,11,  
9,11,11,12,12,12,12,13 13,13,12,11,10,10,9,10,10,10,11,11,10,  
9,11,12,12 11,12,12,12,13,13,12,11,10,9,9,10,10,10,10,10,  
9,10,11,11,12,12,13,13,13,12,11,10,9,9,10,9,10,10,10,10,  
10,10,11,11,12,12,13,13,13,12,11,10,9,9,10,9,10,10,10,10,  
10,11,12,12,11,12,13 13,13,12,12,11,10,9,9,9,9,9,10,9,  
9,11,11,11,12,12,12,13,13,12,12,10,9,9,11,11,10,10,  
10,10,11,11,12,12,13,13,13,12,11,10,9,9,10,10,10,10,10,  
10,10,10,10,12,12,12,12,12,12,10,9,10,10,10,10,9,9,9,9,  
11,12,12,11,12,12,13,13,12,12,12,9,9,9,9,10,11,10,10,6,  
10,10,12,12,11,12,13,13,13 13 12,11,10,9,9,9,10,10,9,9,9,  
9,10,11 11,12,12,13,13,13,12,11,11,10,9,9,10,10,9,9,9,8,8,  
10,11,12,12,12,12,12,13,13 12,11,10,9,9,9,9,11,11,10,9,8,8,  
11,12,12,12,13 13,13,13,13,13,12,11,10,9,9,10,9,9,9,8,7,  
11,11,12,12,12,13 12,13,13,13,12,12,11,10,9,9,9,10,10,12,11,8,8,7,  
11,11,12,13 12,13,13,13,13,13,12,11,10,9,9,9,10,9,9,9,8,7,  
10,11,12,13,12,13,14,13,14,13,13,12,11,10,9,9,9,10,9,9,9,7,7,7,7,6,  
11,12,13,13,13,13,14,14,13,13,13,12,11,10,9,9,9,10,10,9,9,9,7,8,7,6,  
11,12,13,14,14,14,14,13,13,13,13,12,11,10,9,9,10,10,9,9,9,7,7,7,6,  
11,12,13,14 14 14 14,14,13,13,12,11,10,10,9,10,10,10,8,8,7,7,6,6,6,  
12,12,13,13,14,14,13,14,12,11,11,10,9,9,9,10,9,9,9,7,7,7,7,6,6,  
11,11,13,13,14,14,14,14,14,13,12,11,11,10,9,9,10,10,9,9,9,7,6,6,5,5,  
11 12,13,14,14,14,14,13,12,12,11,10,9,9,9,10,9,9,9,7,7,7,6,6,5,5,  
10,13 13,14,14,14,14,14,14,14,13,12,12,10,10,9,9,9,10,9,9,9,7,7,6,6,5,  
12,14 13,14,14,15 14,14,15,13,13,14 13,11,10,10,10,9,11,10,9,9,7,7,6,7,6,6,5,  
13,13,14 14,15,15,14,14,13,13,13,12,11,10,10,10,12,10,9,8,8,7,6,6,6,5,  
13,12,13,14,14,14,14,14,13,12,13 11,11,10,10,12,10,10,9,8,7,6,6,5,5,  
13,13,14 13,14,15 14,15,14,13,12,12,12,13,14,12,11,10,10,10,8,7,7,6,6,5,  
14,15,16,15,15,15,15 14,14,13,13 12,14 14,12,11,10,9,9,9,8,7,6,6,6,5,  
15,15,16,16,16,16,16,16,15,14,14,13,12,14,14,12,11,10,9,9,9,8,7,6,6,5,4,  
14,15,16 16,16,16,16,15,14,13,15,14,13,11,13,12,11,10,9,9,9,8,7,6,6,5,4,5,  
14,15,16,17 16,16,16,15,15,15,14,13,12,12,11,10,10,12,10,10,9,8,8,6,5,4,5,  
15,16,15,16,16,16,17,16,16,15,14,14 13,12,10,10,11,9,9,10,9,8,7,6,6,5,5,4,  
14,15,16,16,17,17,16,16 15,14,14,12,12,11,10,10,9,9,10,9,8,7,6,6,5,5,  
14,15,16,16,17,18,17,17,16,15,15,13,13,11,10,10,11,11,10,9,8,7,7,6,5,5,5,  
14,15,17,18,18,18,17,16,16,15,15,17,16,13,11,11,11 10,12,10,9,11,10,9,8,7,6,5,5,  
14,15,18 17,18,18,16,17,16,18 15,13,11,12,12,12 11,10,11,11,9,8,8,7,6,6,6,5,4,  
15,14,15,18,17,19,17,16,16,17,14,13,12,12,12,12,11,12,11,9,10,9,8,8,6,6,6,5,4,  
14,16,16,17,18,18,17,17,18,17,15,14,14,13,13,12,12,12,12 10,12,11,11,10,8,8,7,6,6,5,6,  
15,16,17,18,18,18,18,18,16,16,15,15 13,13,12,12,12,13,11,10,12,12,10,9,9,8,7,7,6,  
15,16 17,18,19,19 18,18,18,17,17,16,15,14,14,13,13,13,12,12,12,11,12,10,9,9,9,7,6,  
16,17,18 18,19,18,19,18 16,15 15 14,14,13,12,13,12,12,11,11,12,11,10,9,9,9,8,7,6,  
17,18,19,19,18,18,18 18,17,16,16,16,16,14,14,13,13,13,13,13,11,10,9,10,9,9,  
18,18,18,19,19,20,19,18,17,17,18,16,15,14,14 14,14,16,14,12,12,11,12 10

Pool 8, Above Brownsville Plcmt Site Access  
River Mile: 690.3  
Surveyed: October 14th, 2020  
Scale: 1" = 200'

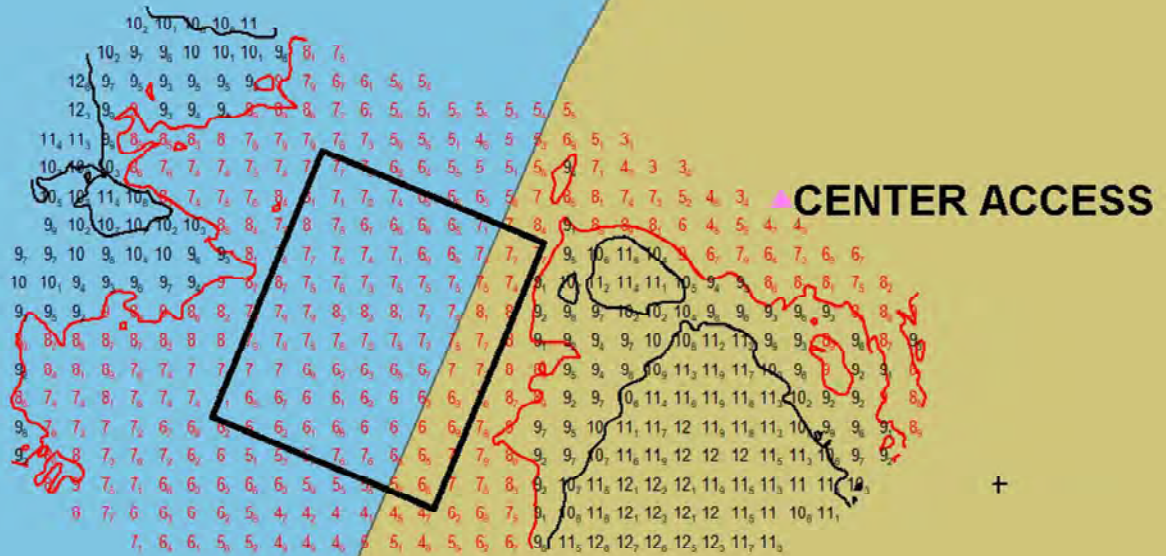

ACCESS CUT

WG