

DREDGING NOTICE
U.S. ARMY CORPS OF ENGINEERS
ST. PAUL DISTRICT

NOTICE DATE: July 9 th , 2024	DREDGING CATEGORY: Imminent
MEETING DATE: If requested	MEETING TIME:
BOAT REQUIREMENT:	MEETING LOCATION:
DREDGE CUT NAME: Grand Encampment	RIVER MILE: 755.9 – 756.8

HISTORIC DATA

Frequency: 70%	Avg. Quantity/Job: 46,715 yd ³
Date Last Dredged: June 13 th , 2024	Avg. Quantity/Year: 32,874 yd ³

SURVEY DATA

Date Surveyed: July 8th, 2024
Water Surface Elevation: 670.3
Low Control Pool Elevation: 666.3
Net Difference: +4.0'
5 Day River Forecast: Steady decline

DREDGING DATA

Recommended Channel Width: 300 feet – only dredging to 180' with this layout.
Recommended Dredging Depth: 12 feet
Estimated Quantity: 33,774 yd³
Type of Dredge: Contract Mechanical Plant 1
Dredging Date: July 8th, 2024
Estimated Duration: 17 dredging days
Justification for Dredging: The navigation channel is closed between the 9' and the 10.5' contours once the river gets to Low Control Pool.

MATERIAL PLACEMENT DATA

Proposed Placement Site: Teepeeota Point Placement Site
Location: 4-757.5-LWT
Site Characteristics: This is a historically used temporary island site.

If you have any questions concerning this project, or if you would like to request an on-site meeting, please call me at (651) 290-5155.


Dan Cottrell
Dredging Manager


Pool 4, Grand Ecampment
River Mile: 755.9 - 756.8
Surveyed: July 8th, 2024
Scale: 1" = 200'

CUT-1

CUT-2

CUT-3

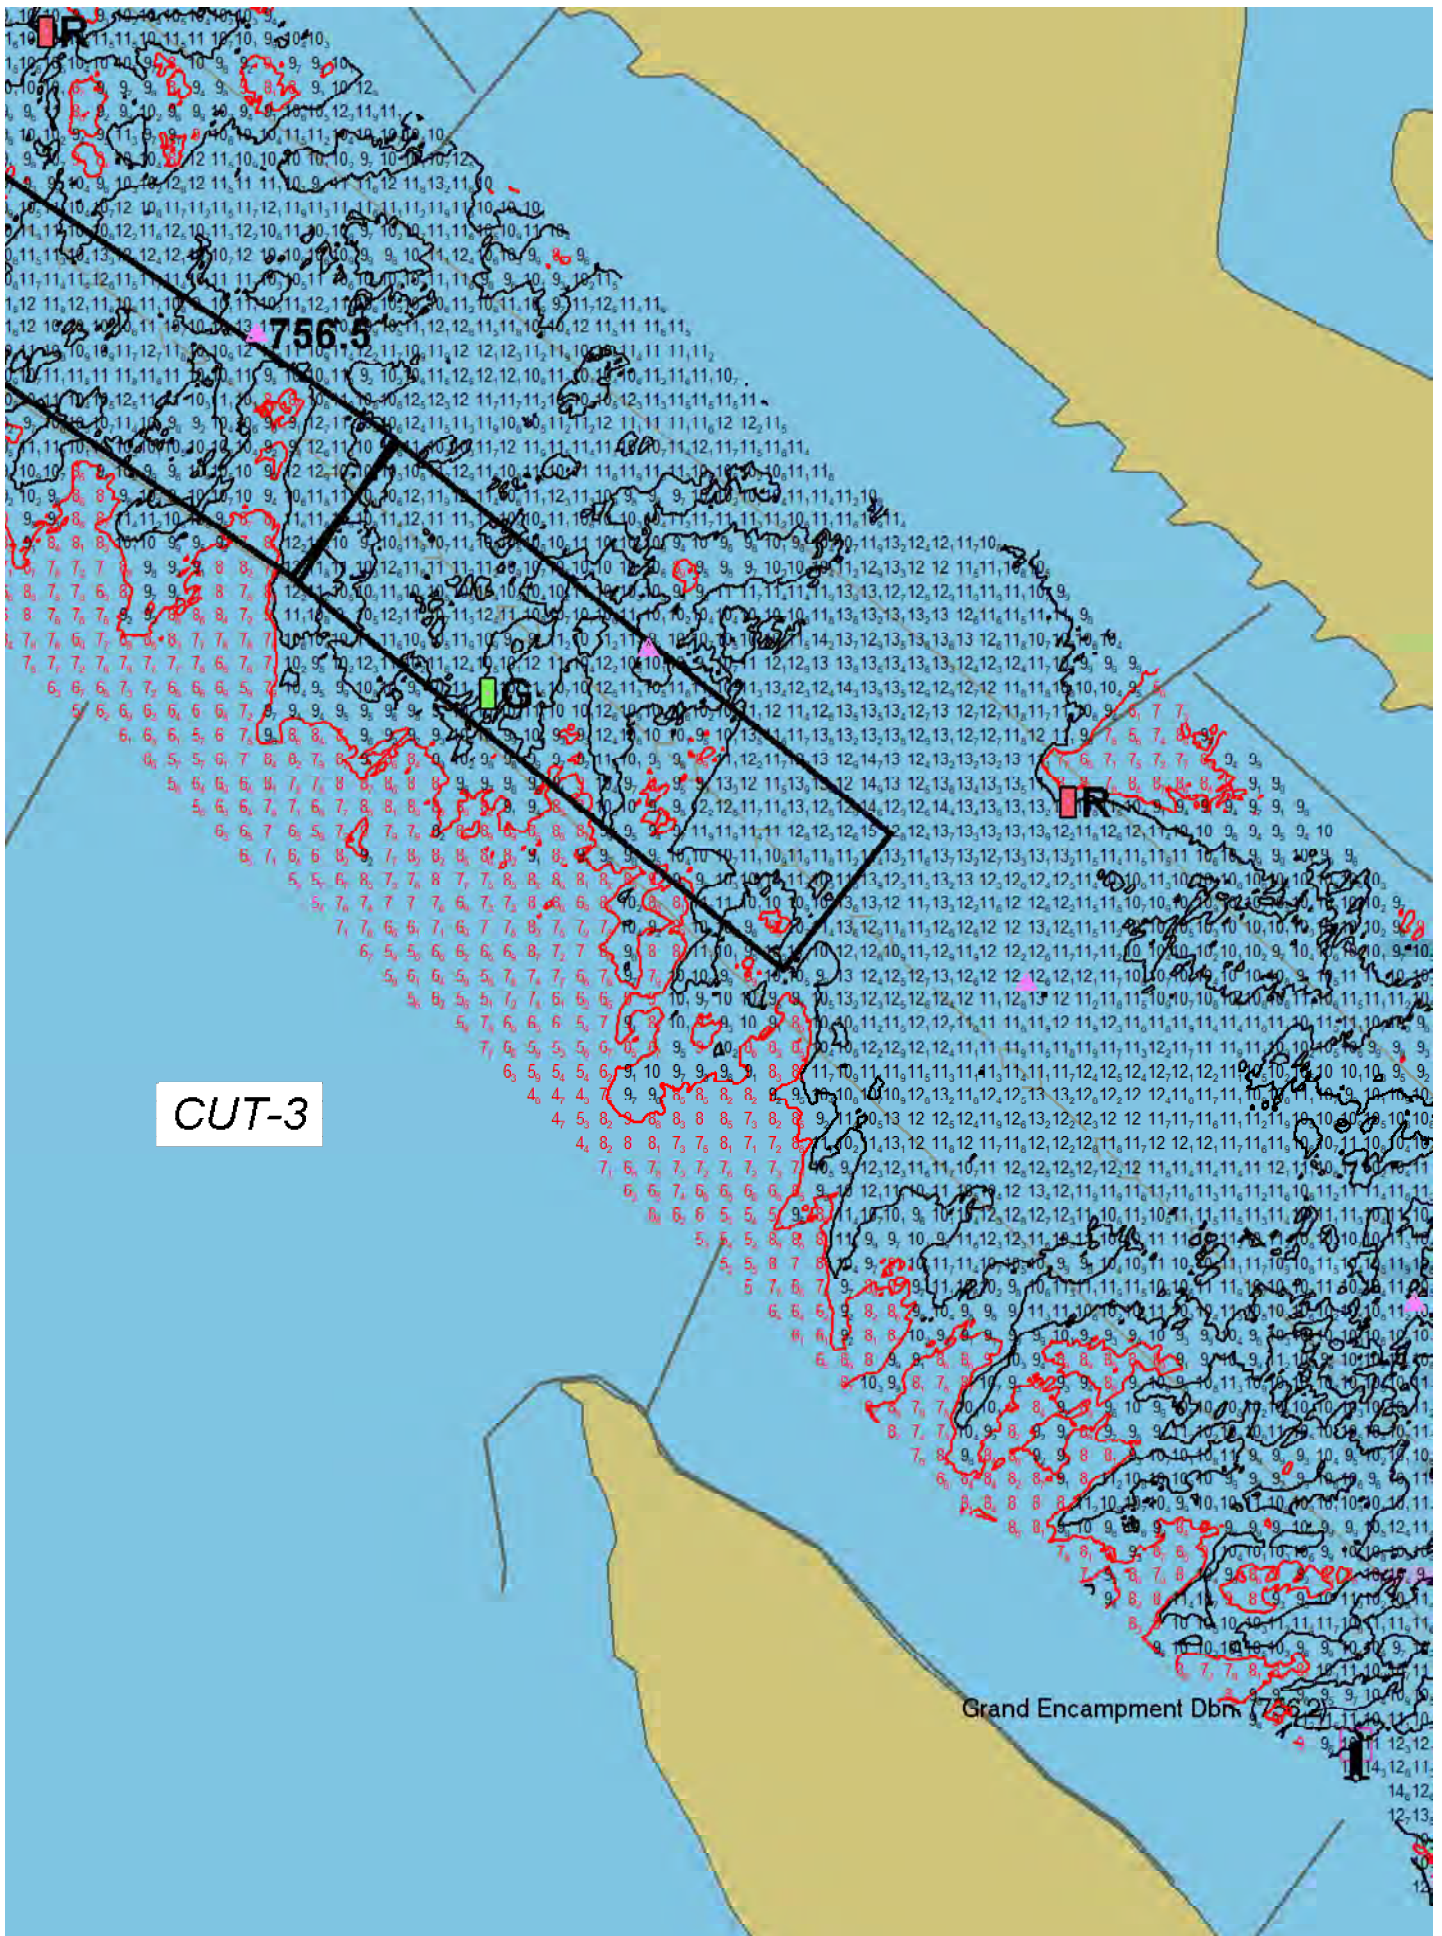

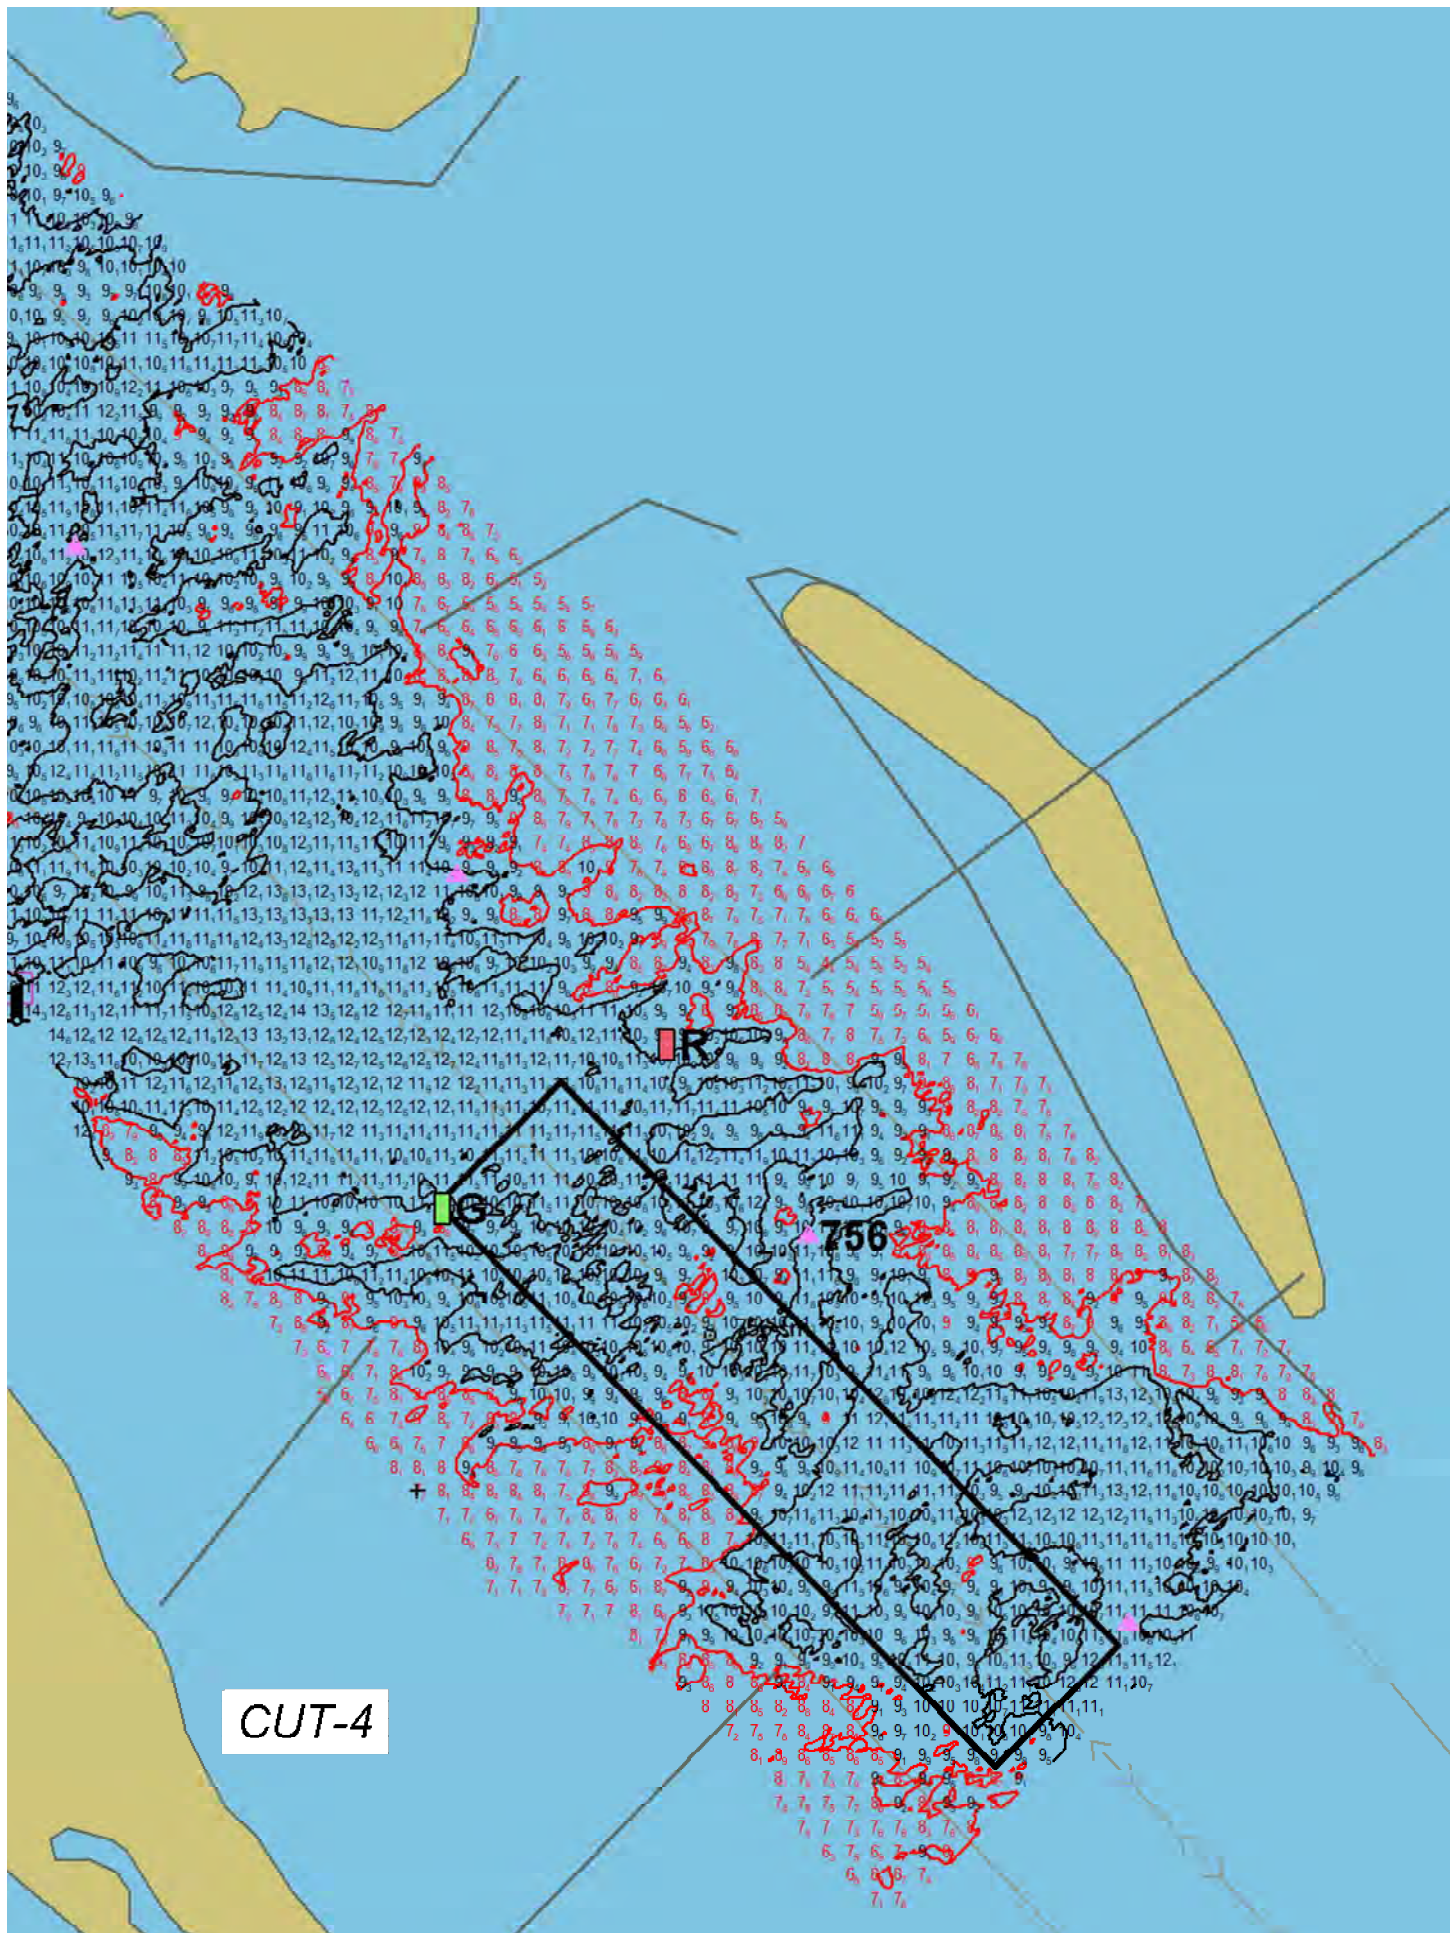

CUT-4