

DN 22-25

DREDGING NOTICE
U.S. ARMY CORPS OF ENGINEERS
ST. PAUL DISTRICT

NOTICE DATE: September 13th, 2022

DREDGING CATEGORY: Imminent

MEETING DATE: If requested

MEETING TIME:

BOAT REQUIREMENT:

MEETING LOCATION:

DREDGE CUT NAME: Lower Approach LD #2 (Pool 3) RIVER MILE: 814.5-815

HISTORIC DATA

Frequency: 13%

Avg. Quantity/Job: 19,711 yd³

Date Last Dredged: July, 13th, 2012

Avg. Quantity/Year: 2,653 yd³

SURVEY DATA

Date Surveyed: September 8th, 2022

Water Surface Elevation: 675.1

Low Control Pool Elevation: 674.6

Net Difference: + 0.5

5 Day River Forecast: Holding Steady

DREDGING DATA

Recommended Channel Width: 500

Recommended Dredging Depth: 12 feet

Estimated Quantity: 38,432 yd³

Type of Dredge: Government Mechanical Plant

Proposed Dredging Date: September 13th, 2022

Estimated Duration: 40 dredging days

Justification for Dredging: Channel is reduced to 140' between the 9.0' contours and 130' between the 10.5' contours.

MATERIAL PLACEMENT DATA


Proposed Placement Site: Corps Island

Location: 3-799.2-RMT

Site Characteristics: This is a historically used transfer site.

If you have any questions concerning this project, or if you would like to request an on-site meeting, please call me at (651) 212-0009

Al VanGuilder
Supervisory Engineering Tech

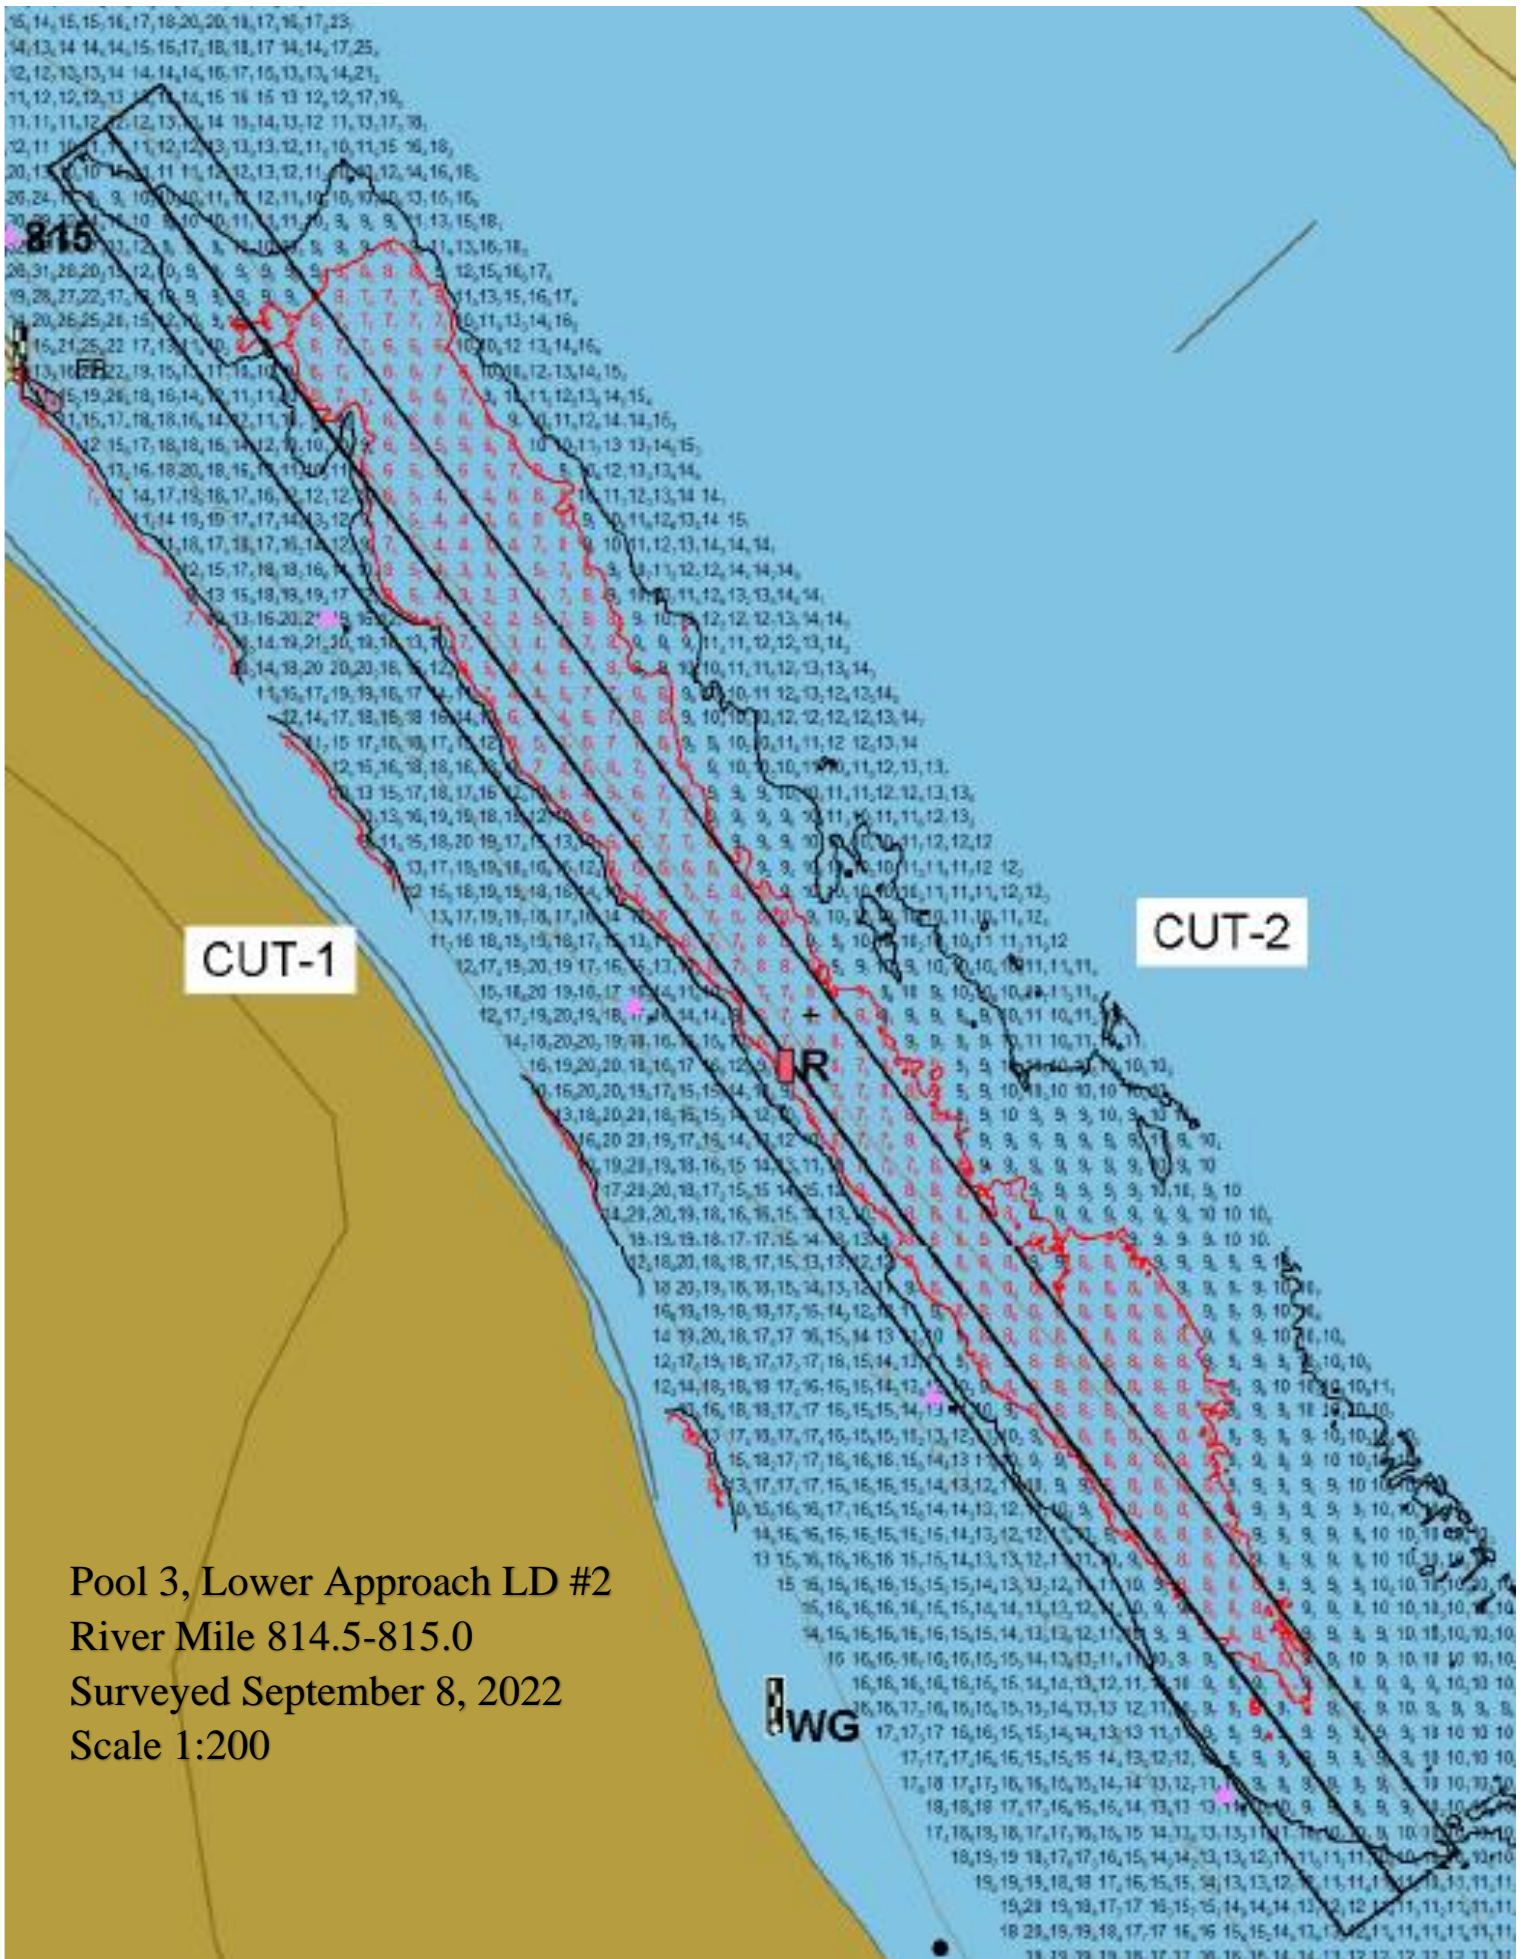

Pool 3, Lower Approach LD #2
 River Mile 814.5-815.0
 Surveyed September 8, 2022
 Scale 1:200