

DN 24-38

DREDGING NOTICE  
U.S. ARMY CORPS OF ENGINEERS  
ST. PAUL DISTRICT

NOTICE DATE: November 14<sup>th</sup>, 2024

MEETING DATE: If requested

BOAT REQUIREMENT:

DREDGE CUT NAME: St. Paul Small Boat Harbor

DREDGING CATEGORY: Routine

MEETING TIME:

MEETING LOCATION:

RIVER MILE: 839.6

HISTORIC DATA

Frequency: 44%

Last Date Dredged: July 10<sup>th</sup>, 2023

Avg. Quantity/Job: 9,940 yd<sup>3</sup>

Avg. Quantity/Year: 4,418 yd<sup>3</sup>

SURVEY DATA

Date Surveyed: November 8<sup>th</sup>, 2024

Water Surface Elevation: 687.1

Low Control Pool Elevation: 686.8

Net Difference: +0.3'

5 Day River Forecast: Steady

DREDGING DATA

Recommended Channel Width: Project Limits

Recommended Dredging Depth: 6 feet

Estimated Quantity: 4,495 yd<sup>3</sup>

Type of Dredge: Contract Mechanical Plant 2

Proposed Dredging Date: November 15<sup>th</sup>, 2024

Estimated Duration: 5 dredging days

Justification for Dredging: Water depths are less than the authorized project depth for a significant area of the harbor.

MATERIAL PLACEMENT DATA


Proposed Placement Site: Southport

Location: 2-836.3-RMP

Site Characteristics: This is a historically used upland beneficial use site.

If you have any questions concerning this project or request an on-site meeting please call me at (651) 350-2564.

Eric Hammer  
Channel Maintenance Coordinator

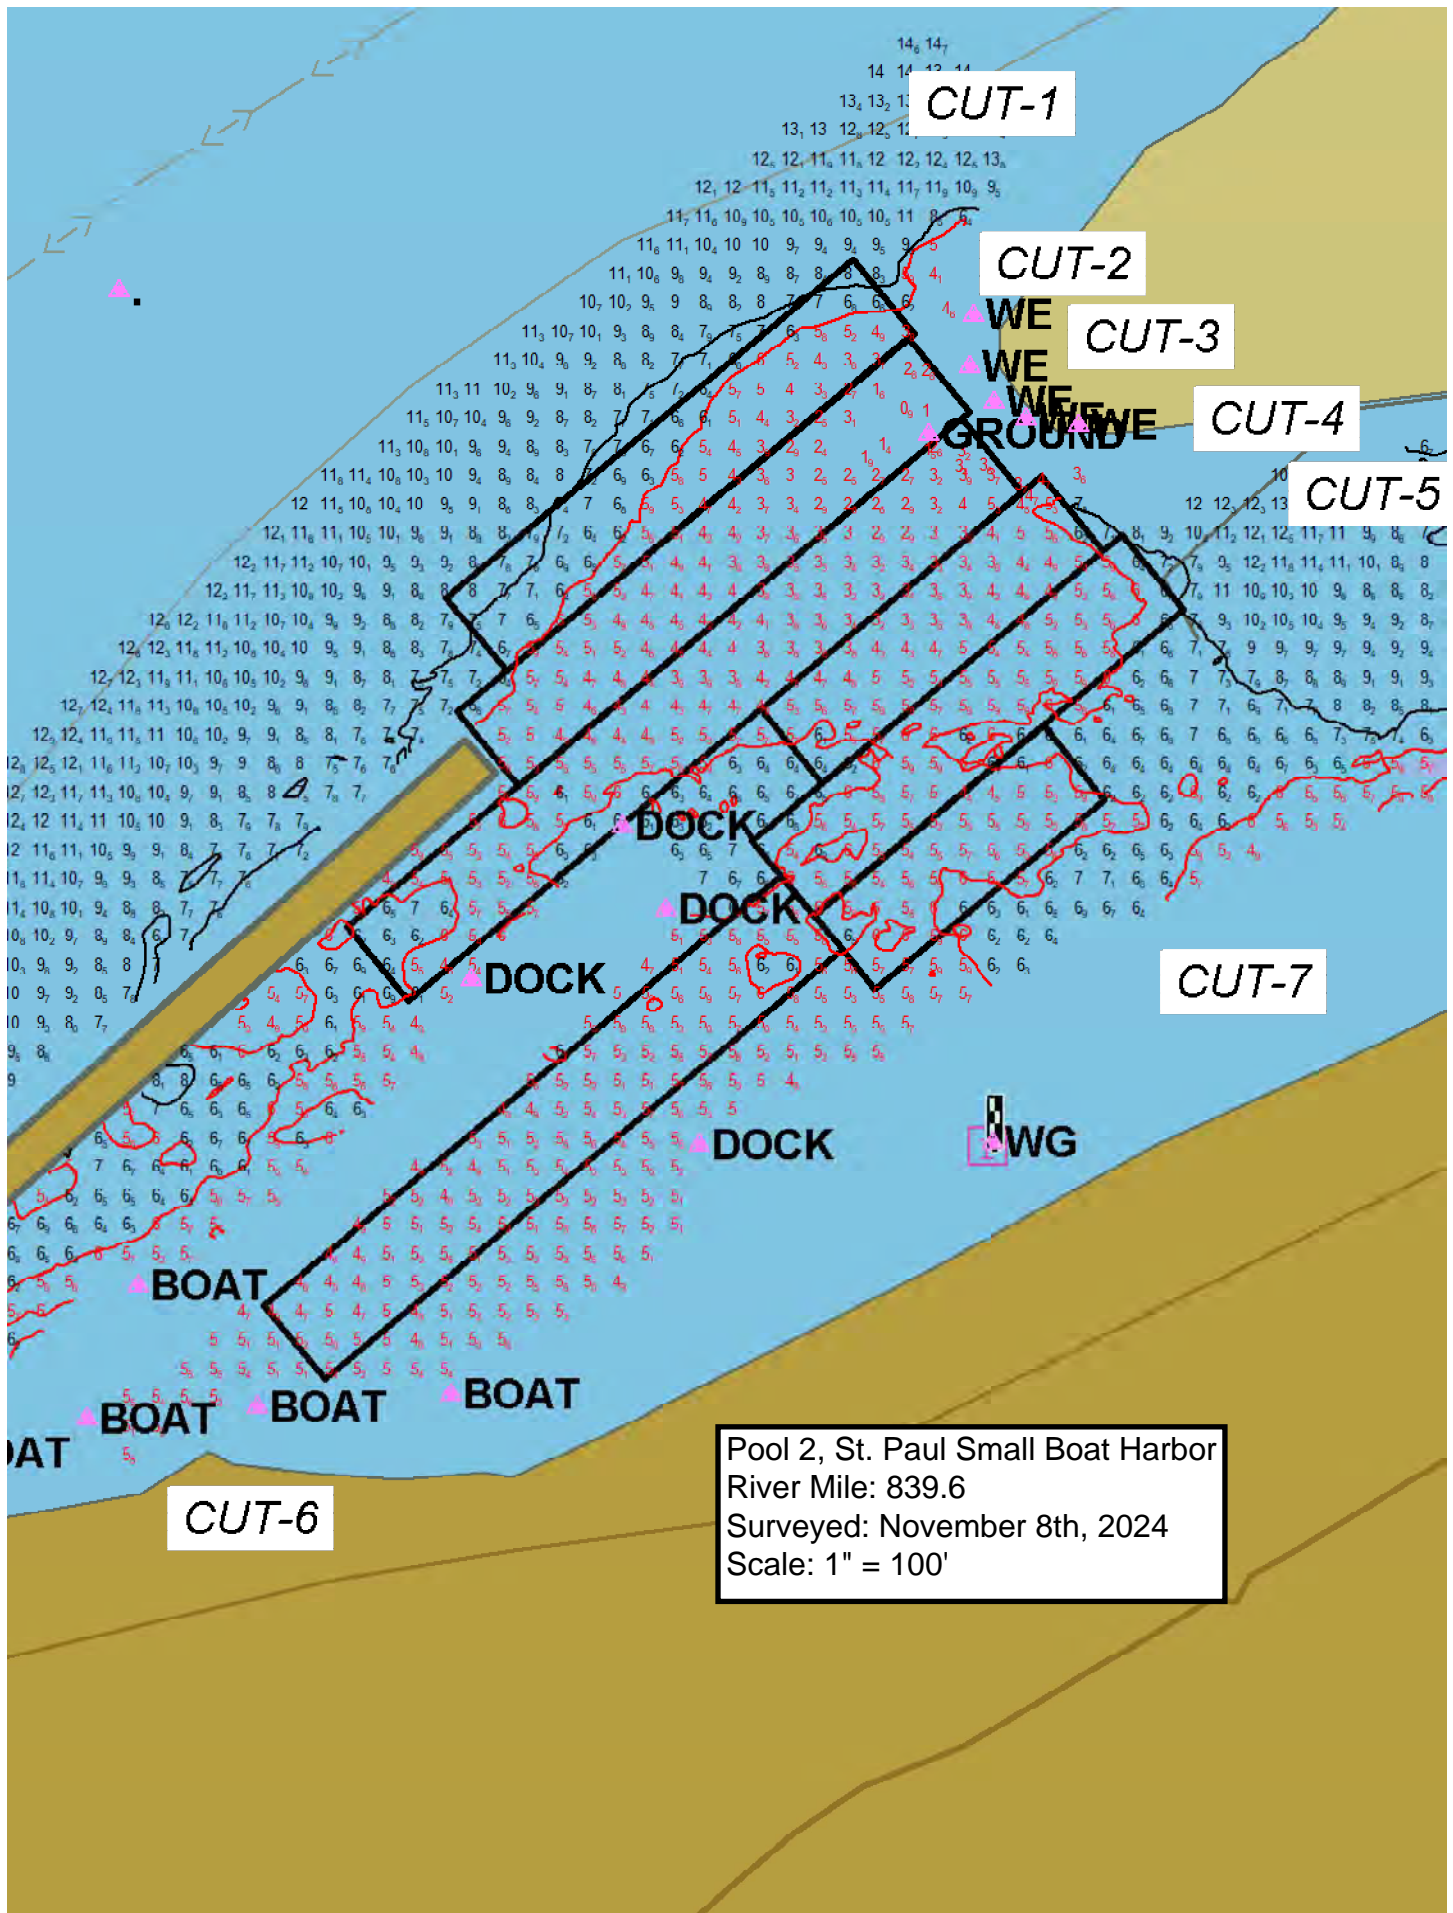

Pool 2, St. Paul Small Boat Harbor  
 River Mile: 839.6  
 Surveyed: November 8th, 2024  
 Scale: 1" = 100'