

## Information for: File # 2013-00161-RQM

Applicant: Clow Stamping  
Corps Contact: Robert Maroney  
Address: 10867 East Gull Lake Drive NW Brainerd, Minnesota 56401  
E-Mail: robert.q.maroney@usace.army.mil  
Phone: (651) 290-5766  
Primary County: Crow Wing County, Minnesota  
Legal Description: Sections 24, Township 135 North, Range 28 West  
Complete On: 12 July 2013  
Posting Expires On: 22 July 2013  
Authorization Type: LOP-05-MN

This application is being reviewed in accordance with the practices for documenting Corps jurisdiction under Sections 9 & 10 of the Rivers and Harbor Act of 1899 and Section 404 of the Clean Water Act identified in Regulatory Guidance Letter 07-01. We have made a preliminary determination that the aquatic resources that would be impacted by the proposed project are regulated by the Corps of Engineers under Section 404 of the Clean Water Act. Our jurisdictional review and final jurisdictional determination could result in modifications to the scope of the project's regulated water body and/or wetland impacts and compensatory mitigation requirements identified above. Approved jurisdictional determinations are posted on the St. Paul District web page at <http://www.mvp.usace.army.mil/>.

Project:

### PROJECT DESCRIPTION AND PURPOSE:

The proposed project is an expansion of a light industrial facility in Crow Wing County. The applicant proposed construction of additional warehouse storage space on the north end of an existing facility. The warehouse expansion will increase storage to meet increased inventory demand. The expansion is preferred at the north end of the facility to maintain proximity to the finished product storage area and loading docks.

WATERS OF THE UNITED STATES SUBJECT TO LOSS:

The proposal would place fill material in approximately 1.25 acres (54,450 square feet) of wetland. The proposed impact is to a sedge meadow.

ALTERNATIVES CONSIDERED:

The applicant considered the no build alternative and dismissed it because it failed to meet the overall purpose of the project.

The applicant considered constructing the storage facility on the east end of CSAH 3. The applicant dismissed this alternative due to operational inefficiencies and safety issues.

The applicant also considered constructing an entirely new facility. The applicant dismissed this alternative due to cost and increased environmental impacts.


COMPENSATORY MITIGATION:

The applicant proposes to purchase compensatory mitigation credits from a private wetland mitigation bank in the same bank service area.

Drawings      See attached.

Site Locator Map



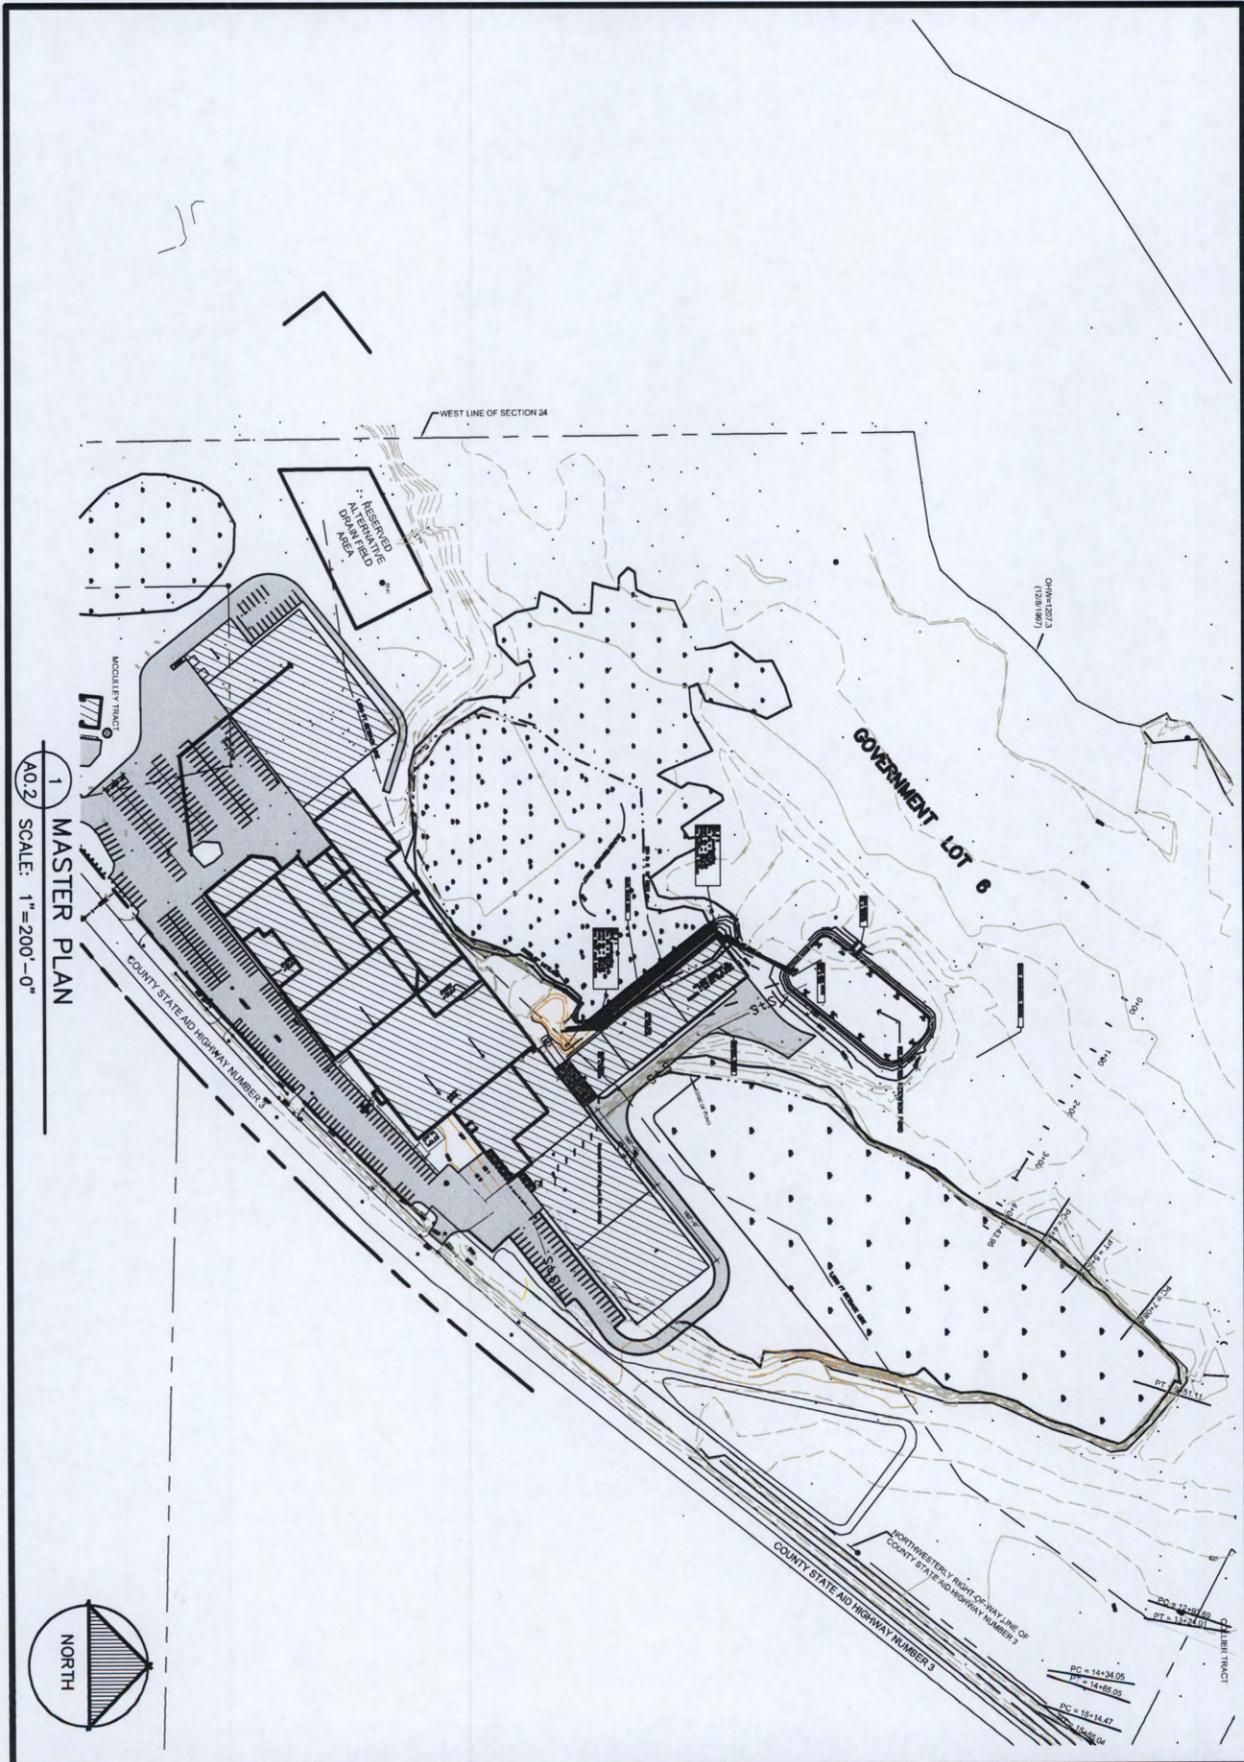

1  
A0.2  
SCALE: 1"=200'-0"  
MASTER PLAN



CLOW STAMPING - 2012 ADDITION  
MERRIFIELD, MINNESOTA  
MASTER PLAN

DATE: 1/27/2012  
SCALE: N.T.S.  
DRAWN BY: RAL  
CHECKED BY:  
JOB NO. 40507

THIS DRAWING AND THE INFORMATION THEREIN IS THE PROPERTY OF NOR-SON, INC. ITS USE BY THE HOLDER OR DISCLOSURE TO OTHERS WITHOUT WRITTEN PERMISSION OF NOR-SON, INC. IS PROHIBITED. THESE PLANS ARE COPYRIGHTED. ©

**NOR-SON**  
Architects • Construction Services  
218-828-1722 WWW.NOR-SON.COM  
7900 HASTINGS ROAD BAXTER, MN 56425




**NOR-SON**  
 Architects • Construction Services  
 218-828-1722 WWW.NOR-SON.COM  
 7900 HASTINGS ROAD BAXTER, MN 56425

THIS DRAWING AND THE INFORMATION THEREIN IS THE PROPERTY OF NOR-SON, INC. ITS USE BY THE HOLDER OR DISCLOSURE TO OTHERS WITHOUT WRITTEN PERMISSION OF NOR-SON, INC. IS PROHIBITED. THESE PLANS ARE COPYRIGHTED. ©

DATE: 12/18/2012  
 SCALE: 1" = 100'-0"  
 DRAWN BY: RAL  
 CHECKED BY:  
 JOB NO. 40574

CLOW STAMPING - 2013 ADDITION  
 MERRIFIELD, MINNESOTA  
 PROPOSED SITE PLAN

SHEET  
 A0.1

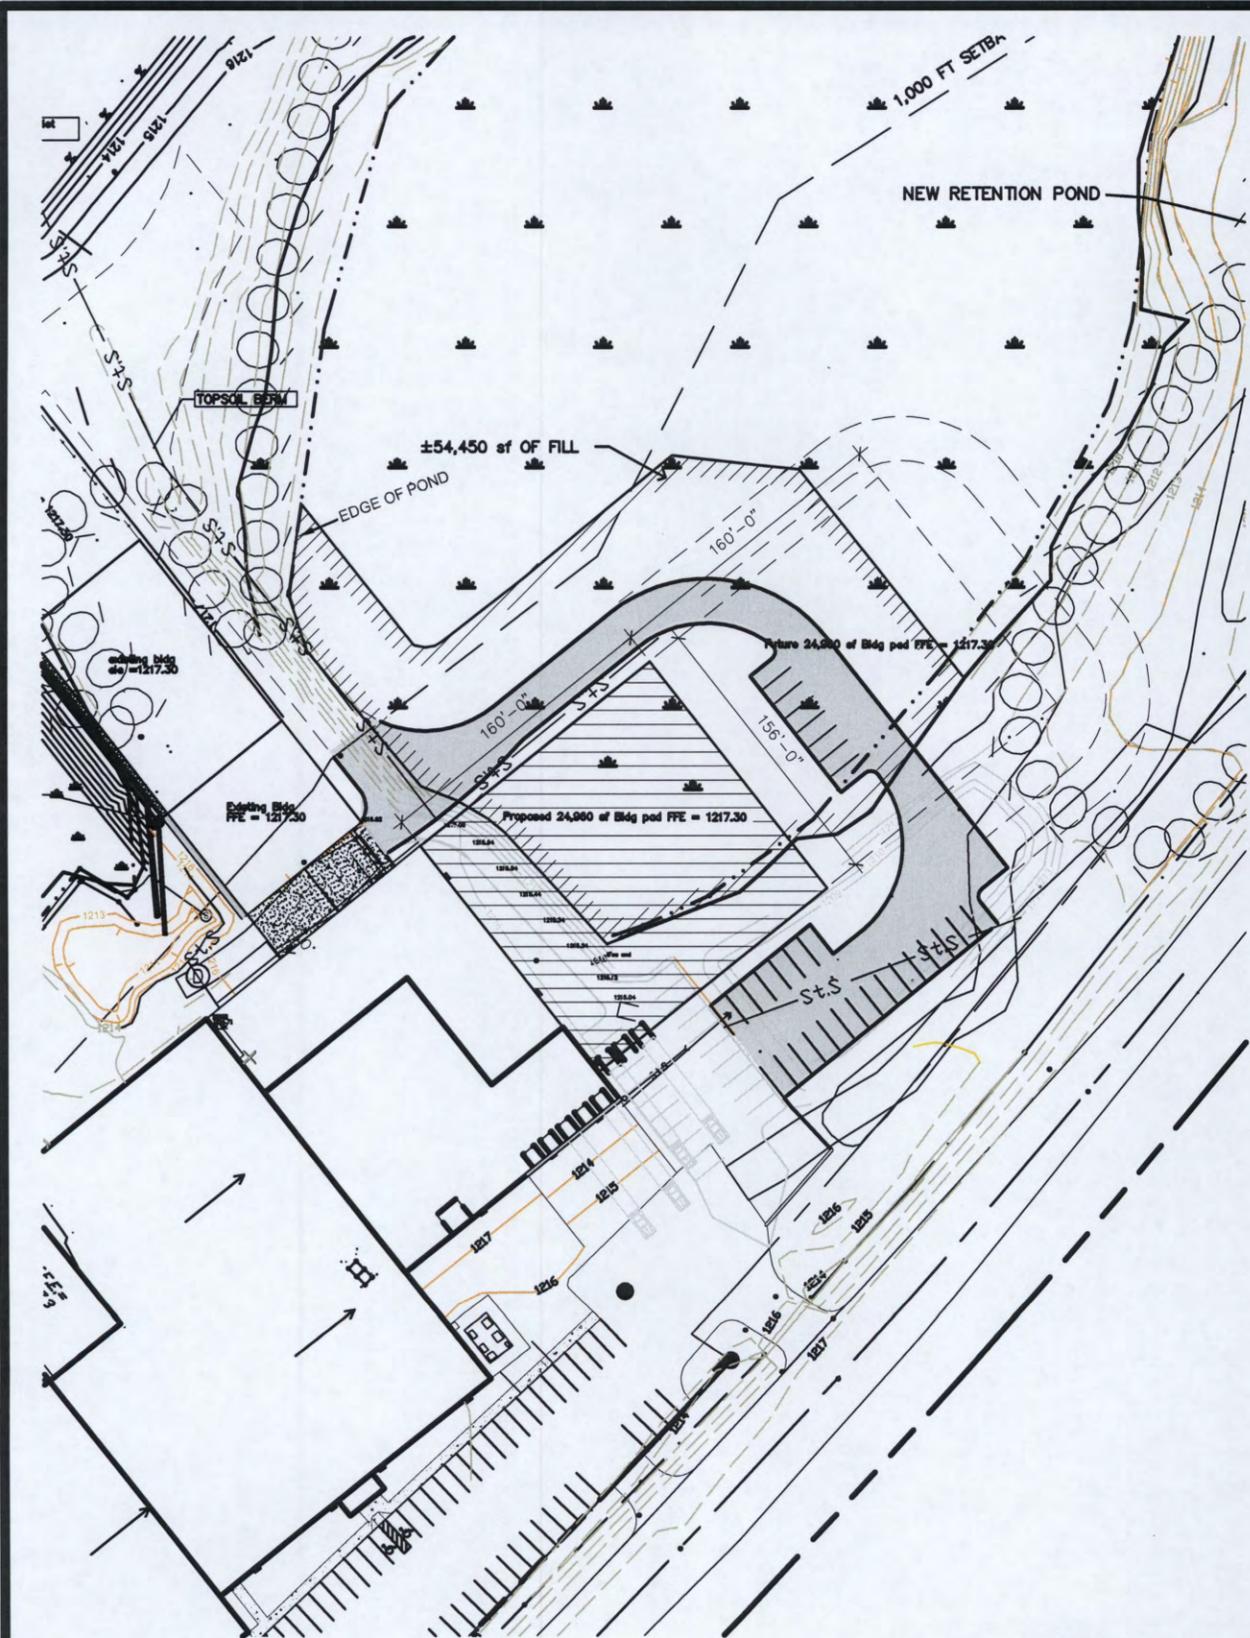

1 PROPOSED SITE PLAN  
 A0.1 SCALE: 1" = 100'-0"

