

## **Information for File # 2013-04118-JCD**

**Applicant: Central Lakes Cooperative**

**Corps Contact: Jessie C. Diaz**

**Address: 180 5<sup>th</sup> Street East, Suite 700**

**E-Mail: Jessie.C.Diaz@usace.army.mil**

**Phone: 651-290-5975**

**Primary County: Kandiyohi County**

**Section: 13**

**Township: 119 North**

**Range: 35 West**

**Information Complete On: November 22, 2013**

**Posting Expires On: December 20, 2013**

**Authorization Type: LOP-05-MN**

This application is being reviewed in accordance with the practices for documenting Corps jurisdiction under Sections 9 & 10 of the Rivers and Harbor Act of 1899 and Section 404 of the Clean Water Act identified in Regulatory Guidance Letter 07-01. We have made a preliminary determination that the aquatic resources that would be impacted by the proposed project are regulated by the Corps of Engineers under Section 404 of the Clean Water Act. Our jurisdictional review and final jurisdictional determination could result in modifications to the scope of the project's regulated waterbody/wetland impacts and compensatory mitigation requirements identified above.

### **Project Description:**

The applicant proposes to fill approximately 387 feet of County Ditch 23A, Branch 3 and replace it with a 48 inch reinforced concrete pipe. The project also includes the construction of a 9,500 square foot storm water retention pond in an upland area adjacent to the ditch and a shallow marsh (Type 3) wetland area.

The portion of the ditch being converted to concrete pipe is located just east of 15<sup>th</sup> Street South on the south side of Highway 12. The purpose of the project is to create a more consistent and effective storm water flow for current and future flow volume needs.

**Name, Area and Types of Waters (Including Wetlands) Subject to Loss:**

The project would result in discharge of fill material into 387 linear feet of County Ditch 23A. The width of the ditch varies from 3.5-10 feet and depths range from 3-6 feet; resulting in 1216 cubic yards of fill material.


**Compensatory Mitigation:**


No compensatory mitigation is proposed.

**Drawings**      See attached.

# SITE LOCATOR MAP

Located on East Hwy 12, Willmar, MN

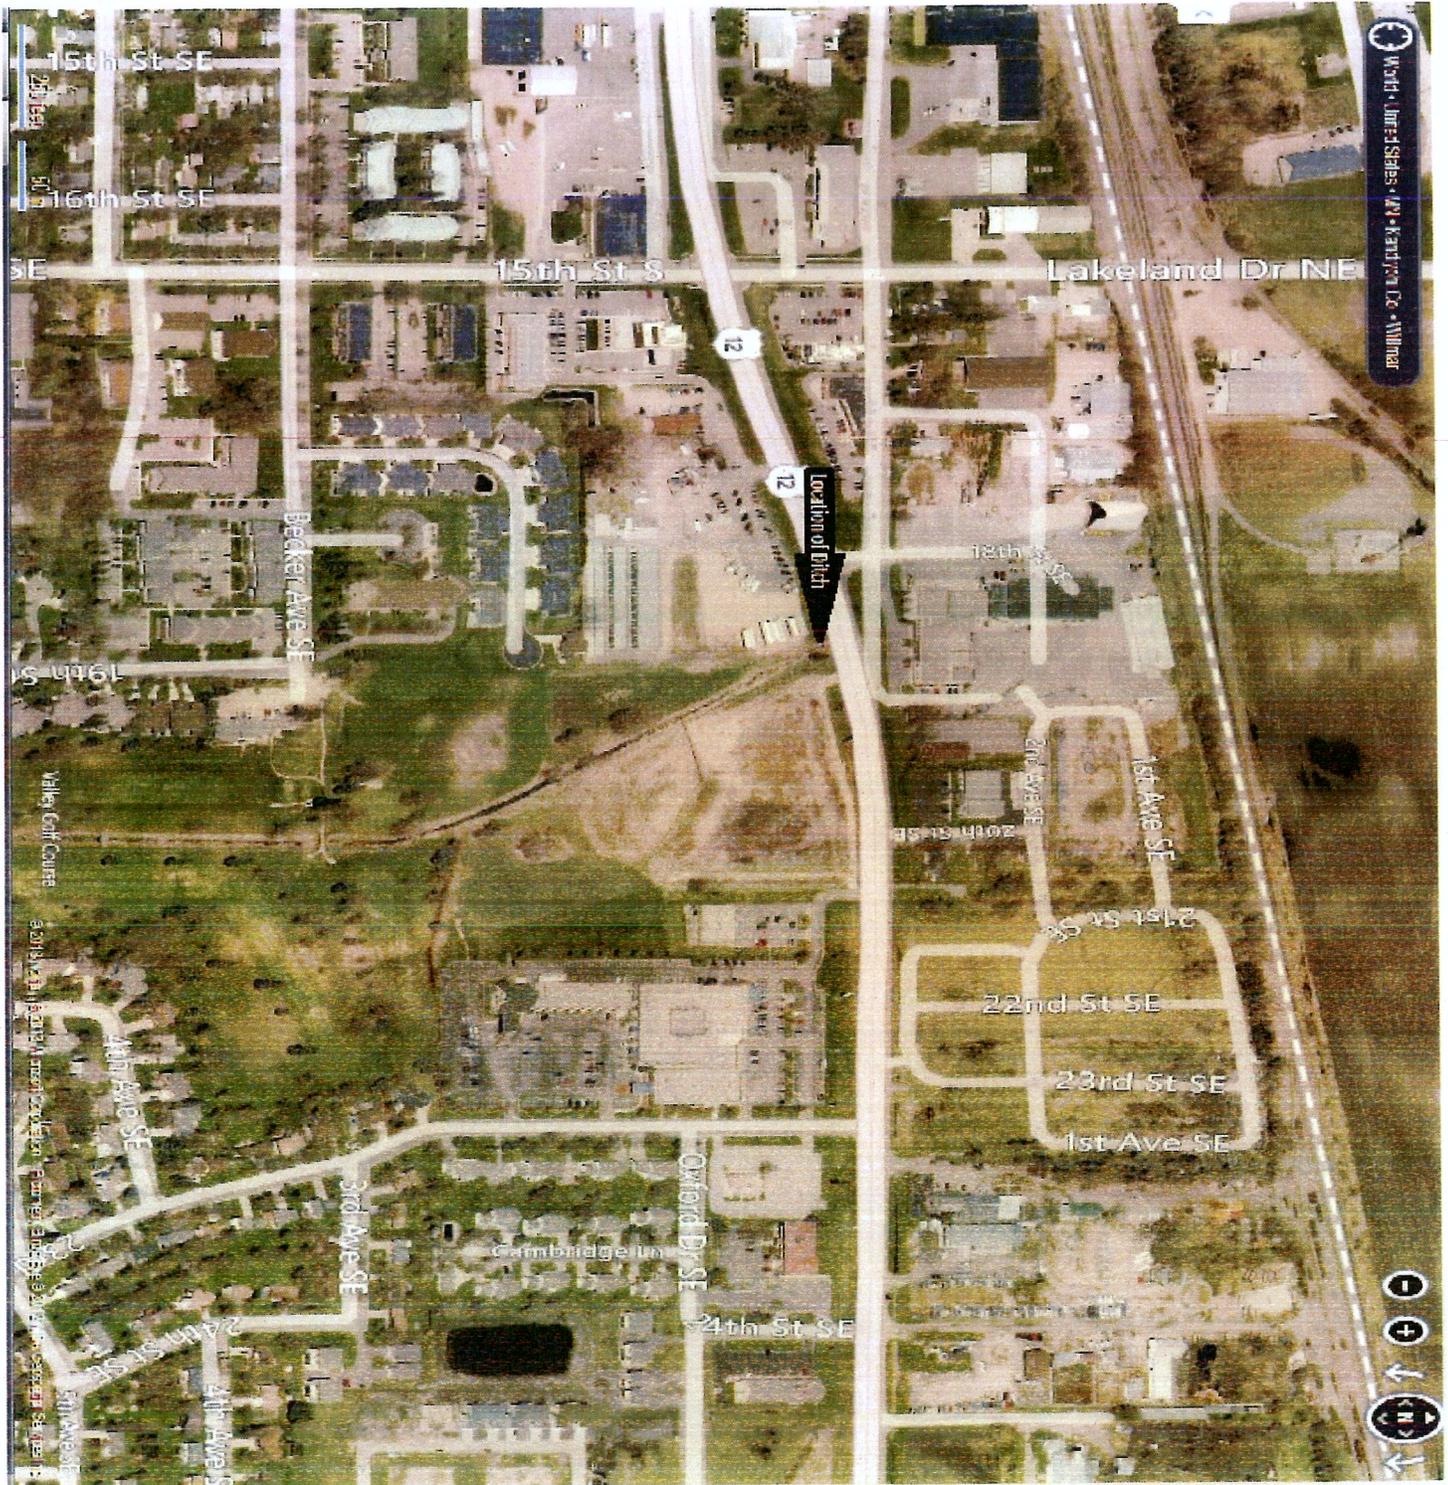

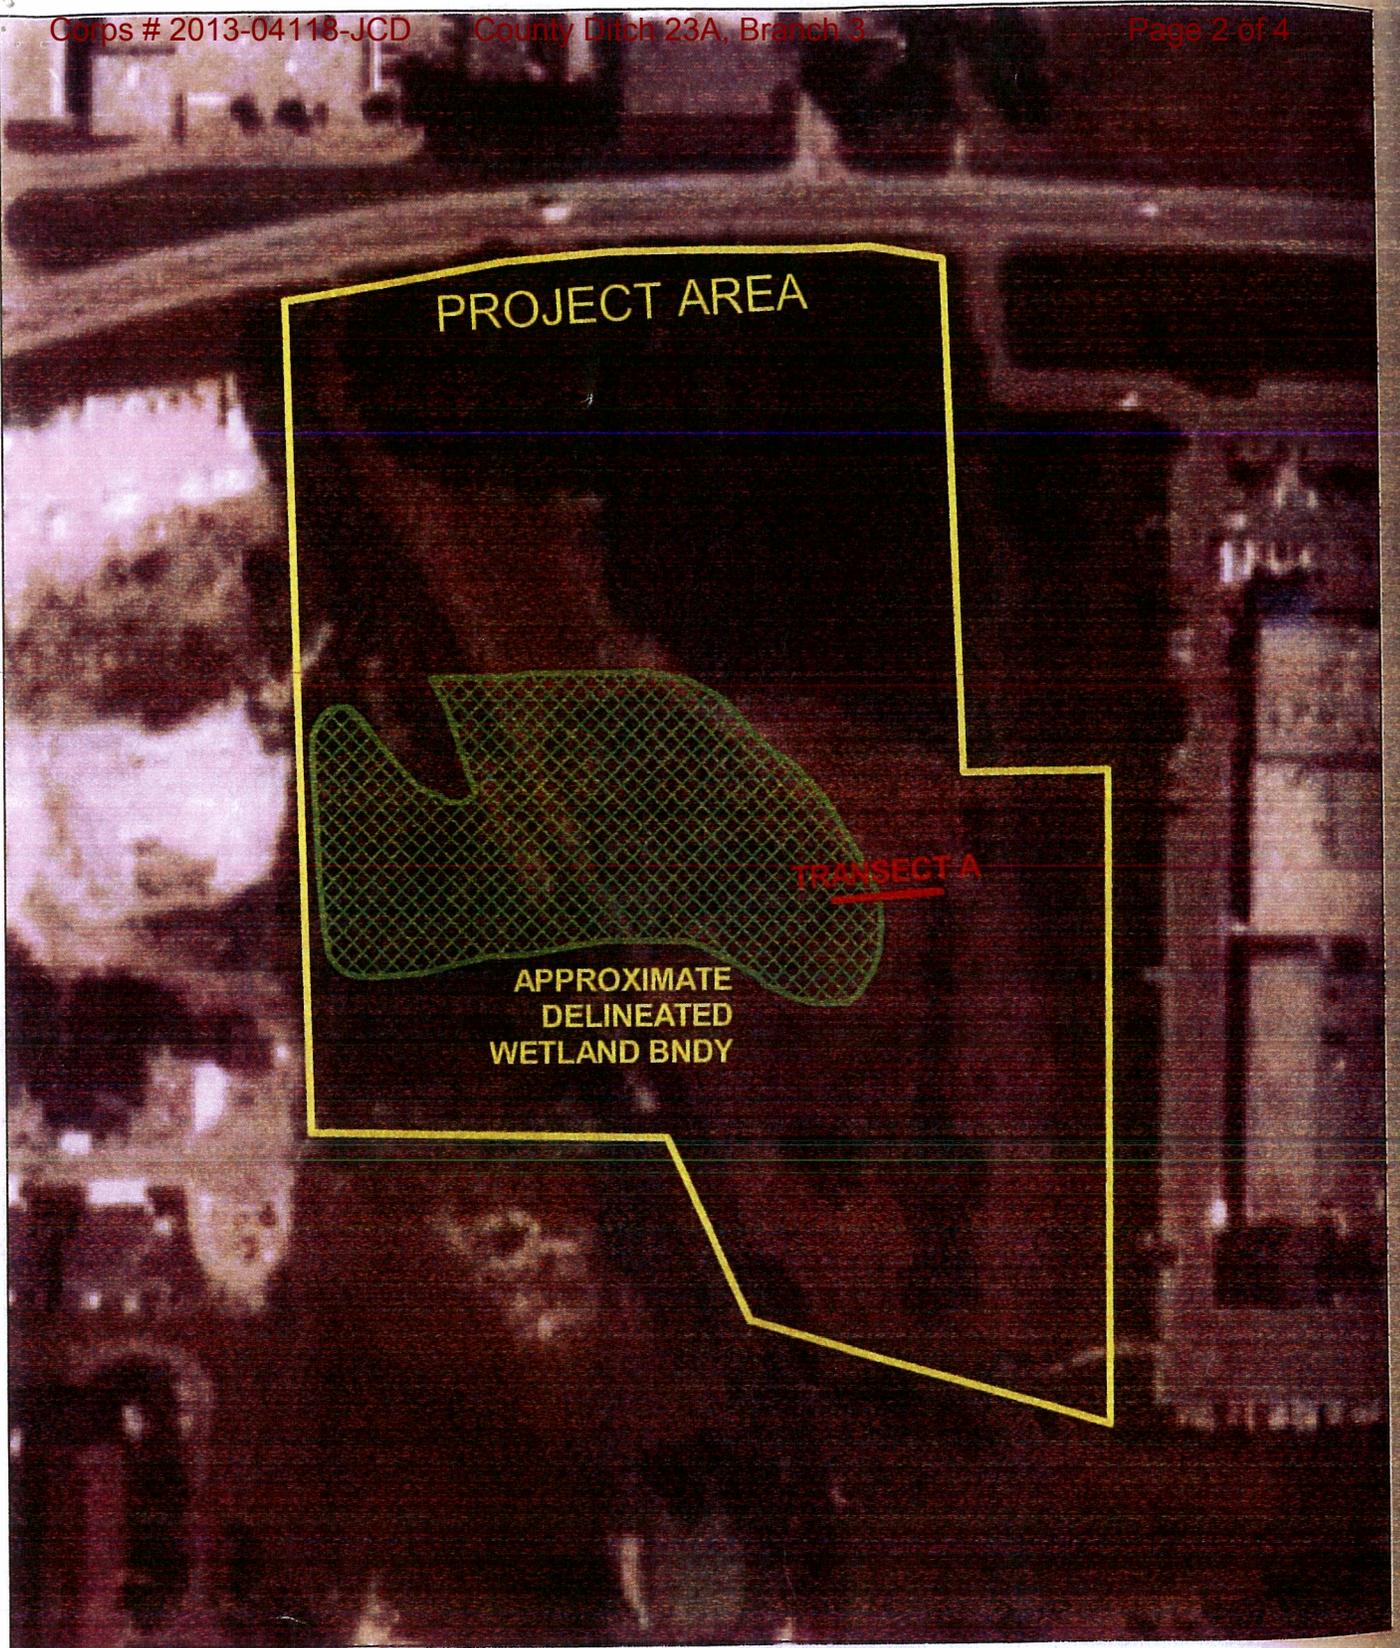


WETLAND DELINEATION MAP

FIGURE 4

KANDIYOHI COUNTY, MN

12 ACRE DEVELOPMENT SITE - WILMAR, MN


PART OF THE NW 1/4 OF S13, T 119, R 35

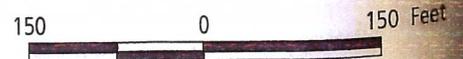

2003 AERIAL PHOTO

MAY, 2008



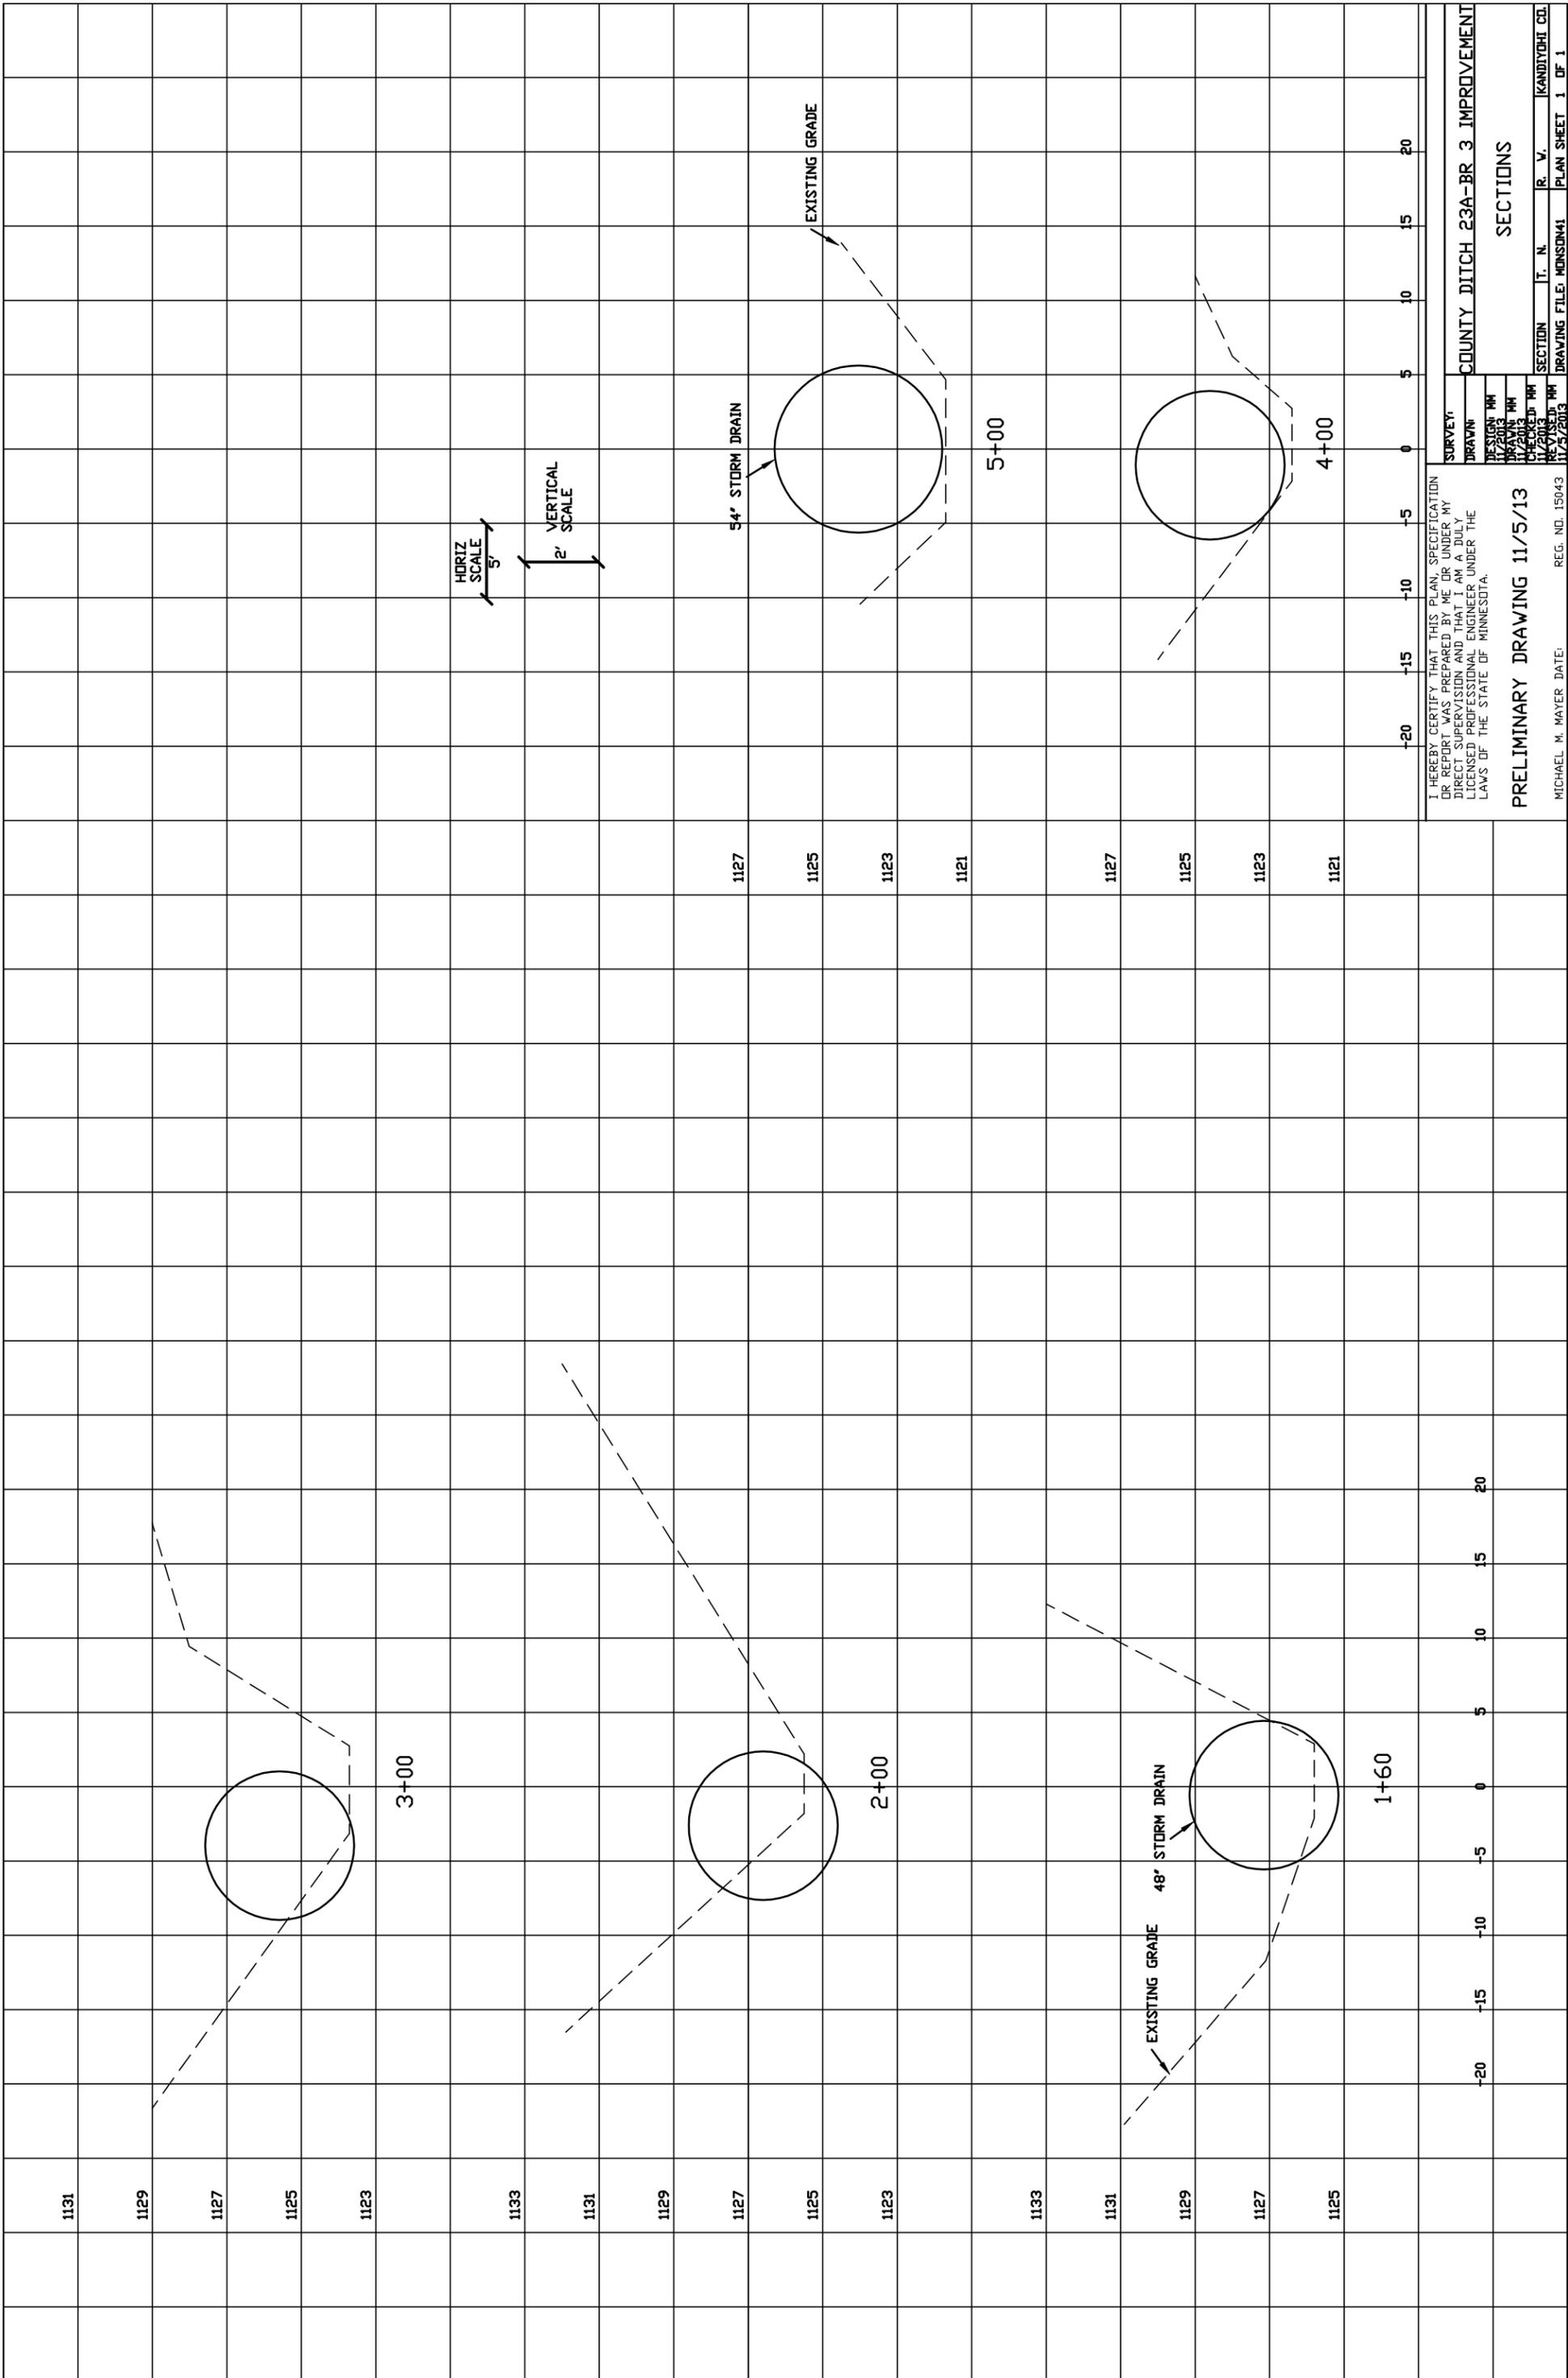

I HEREBY CERTIFY THAT THIS PLAN SPECIFICATION  
 OR REPORT WAS PREPARED BY ME OR UNDER MY  
 DIRECT SUPERVISION AND THAT I AM A FULLY  
 LICENSED PROFESSIONAL ENGINEER UNDER THE  
 LAWS OF THE STATE OF MINNESOTA.

PRELIMINARY DRAWING 11/5/13  
 MICHAEL M. MAYER DATE: REG. NO. 15043

SURVEY:		COUNTY DITCH 23A-BR 3 IMPROVEMENT	
DRAWN:	MM	T. N.	R. V.
DESIGN:	MM	SECTION	DRAWING FILE: MONSON41
CHECKED:	MM	SECTION	PLAN SHEET 1 OF 1
DATE:	11/2013	SECTION	SECTION
REVISION:	MM	SECTION	SECTION
DATE:	11/2013	SECTION	SECTION