

Information for File #2013-04868-ADB

Applicant Shaw Trucking Inc.

Corps Contact Andy Beaudet

Address Corps of Engineers, St. Paul District (OP-R)
180 5th Street E, Suite 700, St Paul, MN 55101-1678

E-Mail Andrew.D.Beaudet@usace.army.mil

Phone (651) 290-5642

Primary County Anoka

Section 29

Township 33N

Range 23W

Information Complete On April 9, 2014

Posting Expires On May 2, 2014

Authorization Type MN-LOP-05

This application is being reviewed in accordance with the practices for documenting Corps jurisdiction under Sections 9 & 10 of the Rivers and Harbor Act of 1899 and Section 404 of the Clean Water Act identified in Regulatory Guidance Letter 07-01. We have made a preliminary determination that the aquatic resources that would be impacted by the proposed project are regulated by the Corps of Engineers under Section 404 of the Clean Water Act. Our jurisdictional review and final jurisdictional determination could result in modifications to the scope of the project's regulated waterbody/wetland impacts and compensatory mitigation requirements identified above. Any approved jurisdictional determination made prior to reaching a permit decision will be posted on the St. Paul District web page at <http://www.mvp.usace.army.mil/>.

Project Description and Purpose (As stated by the applicant): Shaw Trucking Inc. is proposing to impact 2.96 acres of wetland for the purpose of excavating peat and sand material and creating a pond feature for the residential development that will be built on the adjoining property to the west.

NAME, AREA AND TYPES OF WATERS (INCLUDING WETLANDS) SUBJECT TO LOSS: As stated by the applicant, the proposed wetland communities to be impacted consist of 2.96 acres of Fresh (Wet) Meadow (Type 2) wetlands.

COMPENSATORY MITIGATION: The applicant has proposed no compensatory mitigation.

Drawings See attached drawings labeled MVP-2013-04868-ADB Page 1 of 3 through 3 of 3.

WETLAND EXCAVATION EXHIBIT

~for~ SHAW TRUCKING, INC.
18530 Buchanan Street N.E
East Bethel, MN 55011


WETLAND NOTES

- WETLAND EXCAVATION = 129,150 SQ. FT. (2.96 ACRES)

LEGEND

-  DENOTES EXISTING 2 FOOT CONTOURS
-  DENOTES PROPOSED 1 FOOT CONTOURS
-  DENOTES EDGE OF WETLANDS AS DELINEATED BY EARTH SCIENCE ASSOCIATES, INC., SEPTEMBER 2013

-  DENOTES EXISTING WETLAND
-  DENOTES WETLAND EXCAVATION

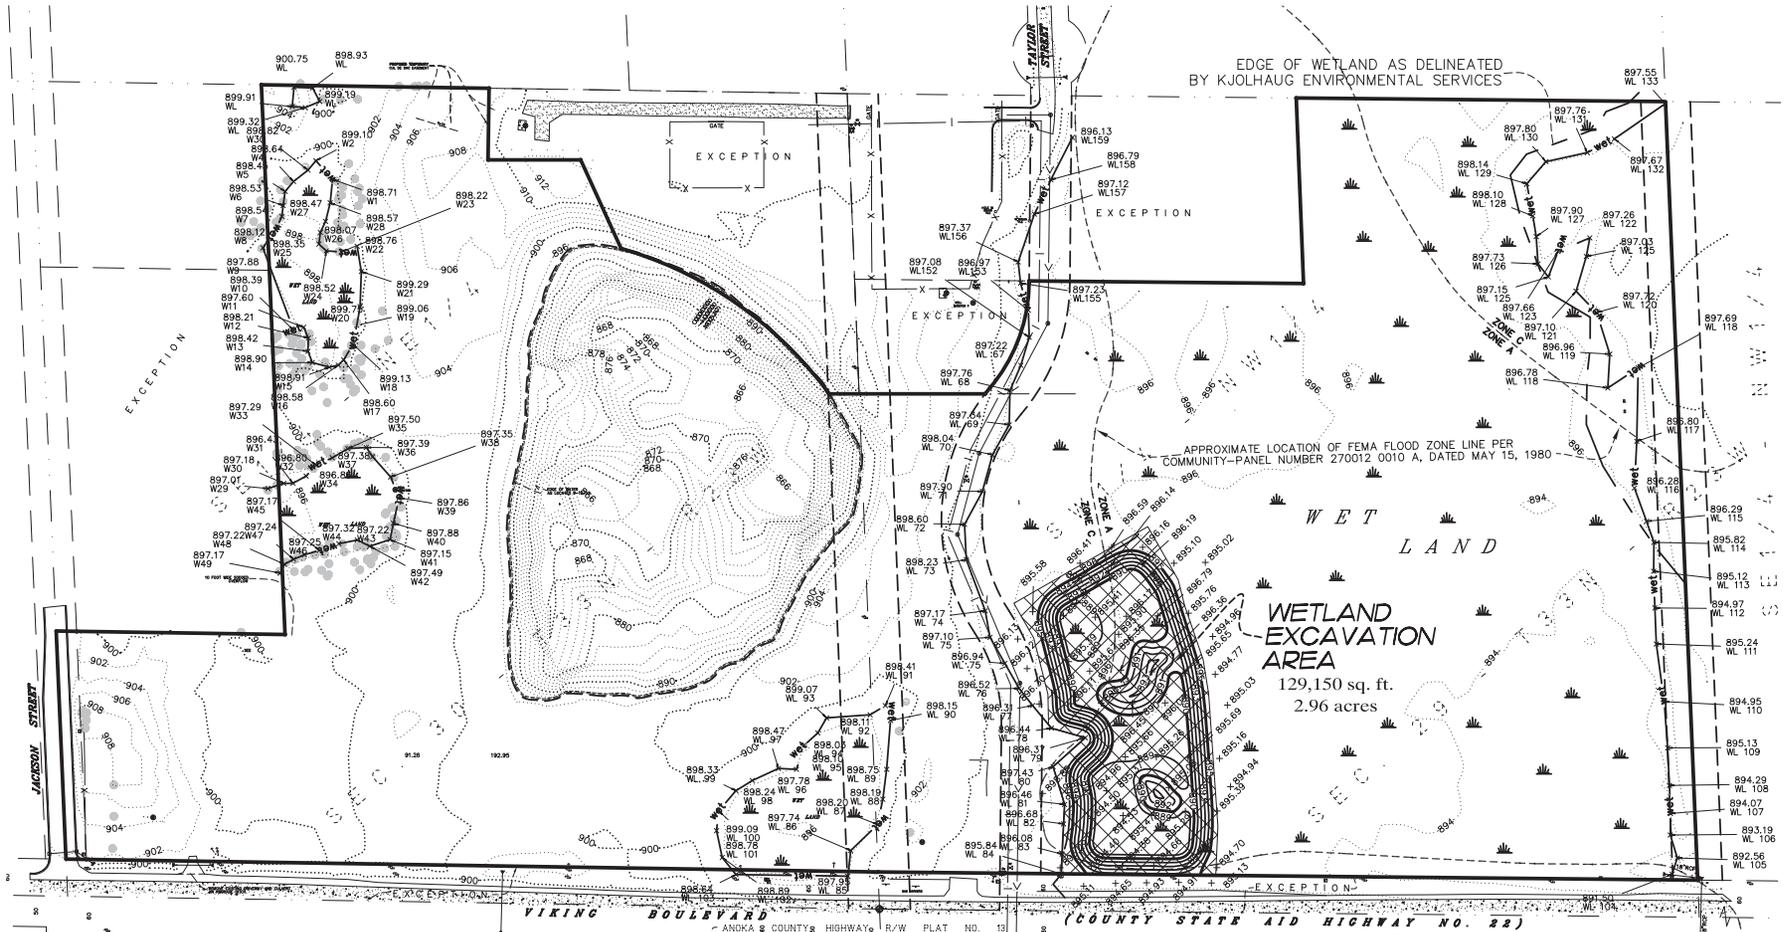

- Denotes Iron Set
- Denotes Iron Found
Scale 1" = 200'
Job No.: 12630PP

Bearings shown are on an assumed datum.
Drawn By: MMD
Project Manager: JER

I hereby certify that this plan, survey or report was prepared by me or under my direct supervision and that I am a duly Registered Land Surveyor under the laws of the State of Minnesota. Dated this 26th day of February, 2014.

 License No. 41578


 **E. G. RUD & SONS, INC.**
Professional Land Surveyors
6776 Lake Drive NE, Suite 110
Lino Lakes, MN 55014
Tel. (651) 361-8200 Fax (651) 361-8701

WETLAND EXCAVATION DETAIL

~for~ SHAW TRUCKING, INC.
 18530 Buchanan Street N.E
 East Bethel, MN 55011

WETLAND NOTES

- WETLAND EXCAVATION = 129,150 SQ. FT. (2.96 ACRES)

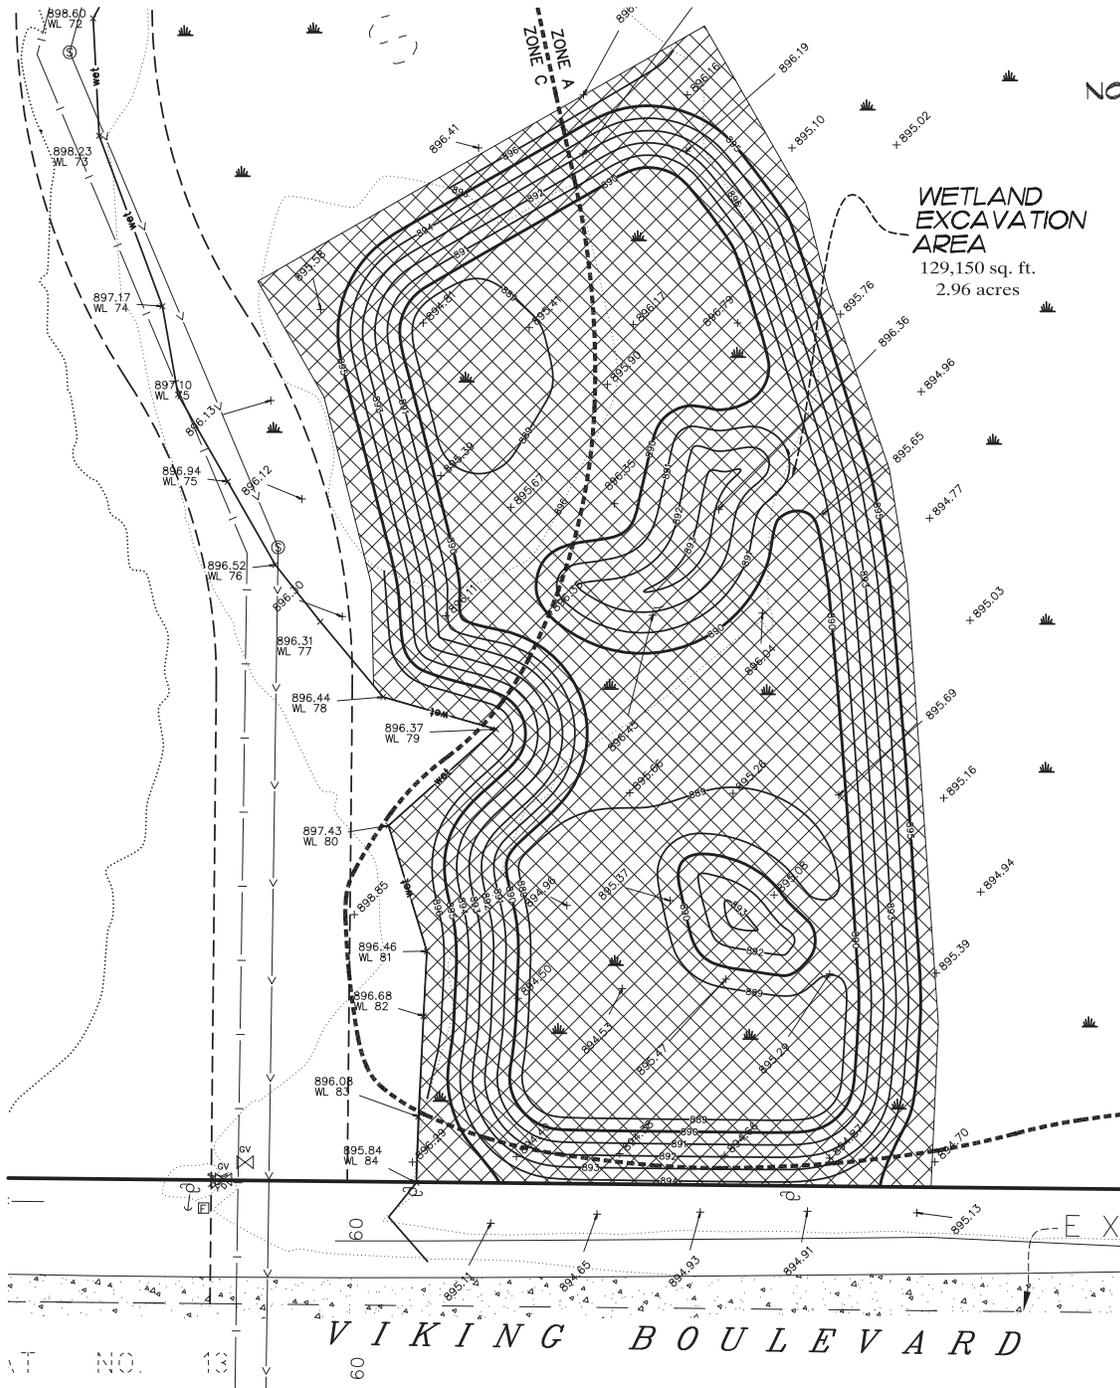

WETLAND EXCAVATION AREA
 129,150 sq. ft.
 2.96 acres

LEGEND

- DENOTES EXISTING 2 FOOT CONTOURS
- DENOTES PROPOSED 1 FOOT CONTOURS
- DENOTES EDGE OF WETLANDS AS DELINEATED BY EARTH SCIENCE ASSOCIATES, INC., SEPTEMBER 2013
- DENOTES EXISTING WETLAND
- DENOTES WETLAND EXCAVATION

Location: East Bethel, MN			
Scale 1"= 60'	Drawn By: MMD	Project Manager: JER	Job No.: 13630PP
Bearings shown are on an assumed datum.			

I hereby certify that this plan, survey or report was prepared by me or under my direct supervision and that I am a duly Registered Land Surveyor under the laws of the State of Minnesota. Dated this 26th day of February, 2013.

License No. 41578

E.G. RUD & SONS, INC.
 Professional Land Surveyors
 6776 Lake Drive NE, Suite 110
 Lino Lakes, MN 55014
 Tel. (651) 361-8200 Fax (651) 361-8701