

Information for File MVP-2014-02247-RMM

Applicant: Kandiyohi County Public Works Department

Corps Contact: Ryan Malterud

Address: 180 Fifth Street East, Suite 700, St. Paul, MN 55101

E-Mail: Ryan.M.Malterud@usace.army.mil

Phone: (651) 290-5286

Primary County: Kandiyohi

Section: 18

Township: 117 North

Range: 35 West

Information Complete On: July 14, 2014

Posting Expires On: August 22, 2014

Authorization Type: LOP-005-MN

This application is being reviewed in accordance with the practices for documenting Corps jurisdiction under Sections 9 & 10 of the Rivers and Harbor Act of 1899 and Section 404 of the Clean Water Act identified in Regulatory Guidance Letter 07-01. We have made a preliminary determination that the aquatic resources that would be impacted by the proposed project are regulated by the Corps of Engineers under Section 404 of the Clean Water Act. Our jurisdictional review and final jurisdictional determination could result in modifications to the scope of the project's regulated waterbody/wetland impacts and compensatory mitigation requirements identified above. Any approved jurisdictional determination made prior to reaching a permit decision will be posted on the St. Paul District web page at <http://www.mvp.usace.army.mil/>.

Project Description and Purpose (As stated by the applicant):

Kandiyohi County Public Works Department is proposing to reconstruct and realign approximately 5 miles of County State Aid Highway (CSAH) 5 from Trunk Highway 7 to CSAH 3. The project will consist of earthwork requiring cutting, filling, widening, grading, culvert replacement, and aggregate base. Poor road soils will be replaced with good soils excavated within the project limits.

The existing CSAH 5 road section consists of 12 foot bituminous driving lanes and 3 foot aggregate shoulders. The road slopes are incredibly steep in some area with slopes between 1:2 and 1:3. The proposed typical section will include 12 foot bituminous driving lanes and 8 foot shoulders of which 2 feet will be bituminous. The designed road slopes will be 1:5 and the back slopes will be 1:6.

Name, Area and Types of Waters (Including Wetlands) Subject to Loss:

Please see attached figure labeled MVP-2014-02247-RMM Page 12 of 12 for the aquatic resource impact summary table.

In summary:

Total permanent wetland impacts: 0.53 acre

Total temporary wetland impacts: 0.14 acre

Total linear feet of stream impacts: 180 linear feet

Compensatory Mitigation:

The applicant is proposing to meet compensatory mitigation requirements by securing wetland mitigation bank credits at a ratio of 2:1 from a Corps-approved bank in Bank Service Area 9.

Drawings: MVP-2014-02247-RMM Page 1 of 12 through MVP-2014-02247-RMM Page 12 of 12

MINNESOTA DEPARTMENT OF TRANSPORTATION

THE COUNTY OF **KANDIYOHI**


CONSTRUCTION PLAN FOR **GRADING AND AGGREGATE BASE**

LOCATED ON **CSAH 5 FROM 0.22 MILES NORTH OF TH 7 TO 0.13 MILES NORTH OF CSAH 3** (GEOGRAPHIC DESCRIPTION)

FROM TO (LEGAL DESCRIPTION)


STATE PROJ. NO. **SP 034-605-024**
 GROSS LENGTH..... 26418 ft 5.003 miles
 BRIDGES-LENGTH..... ft miles
 EXCEPTIONS-LENGTH..... ft miles
 NET LENGTH..... 26418 ft 5.003 miles

KANDIYOHI COUNTY

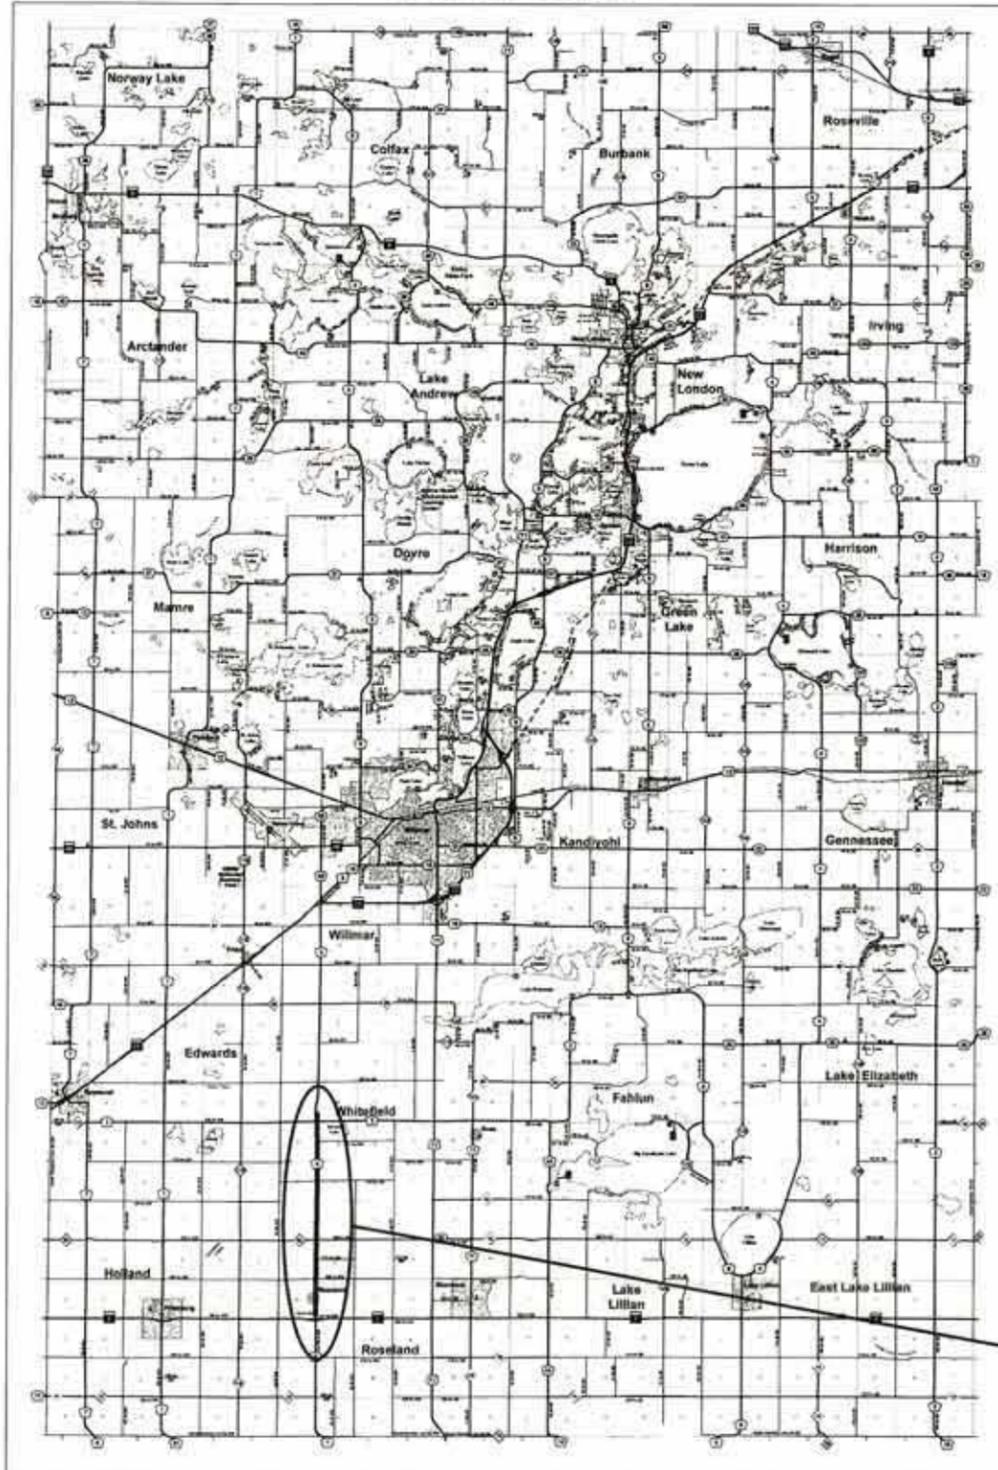



SP 034-605-024
Sta. 173+82 to 438+00

END PROJ SP 034-605-024
STA. 438+00

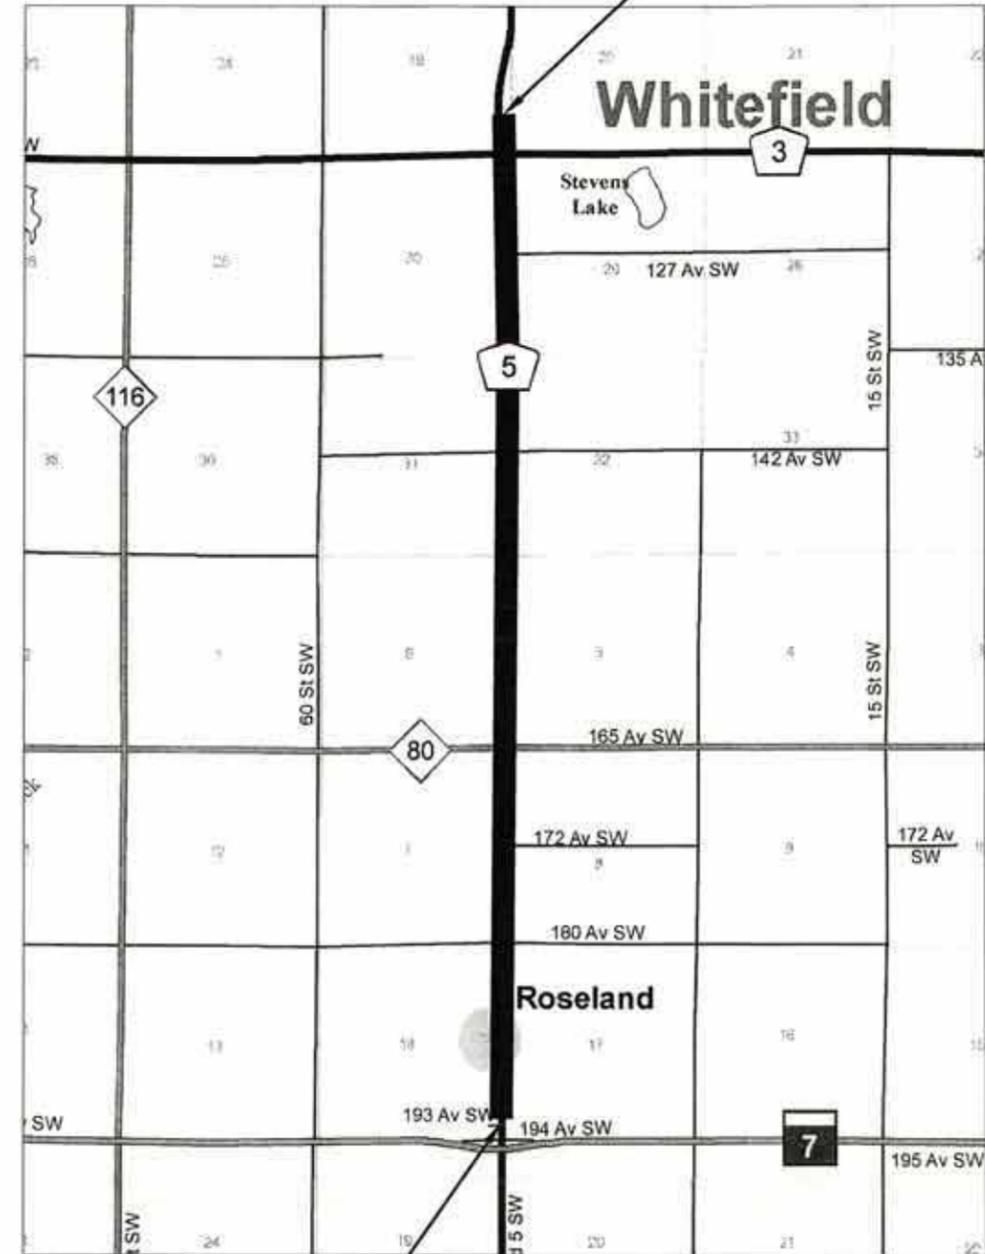


BEGIN PROJ SP 034-605-024
STA. 173+82

KANDIYOHI COUNTY, MN. SP 034-605-024

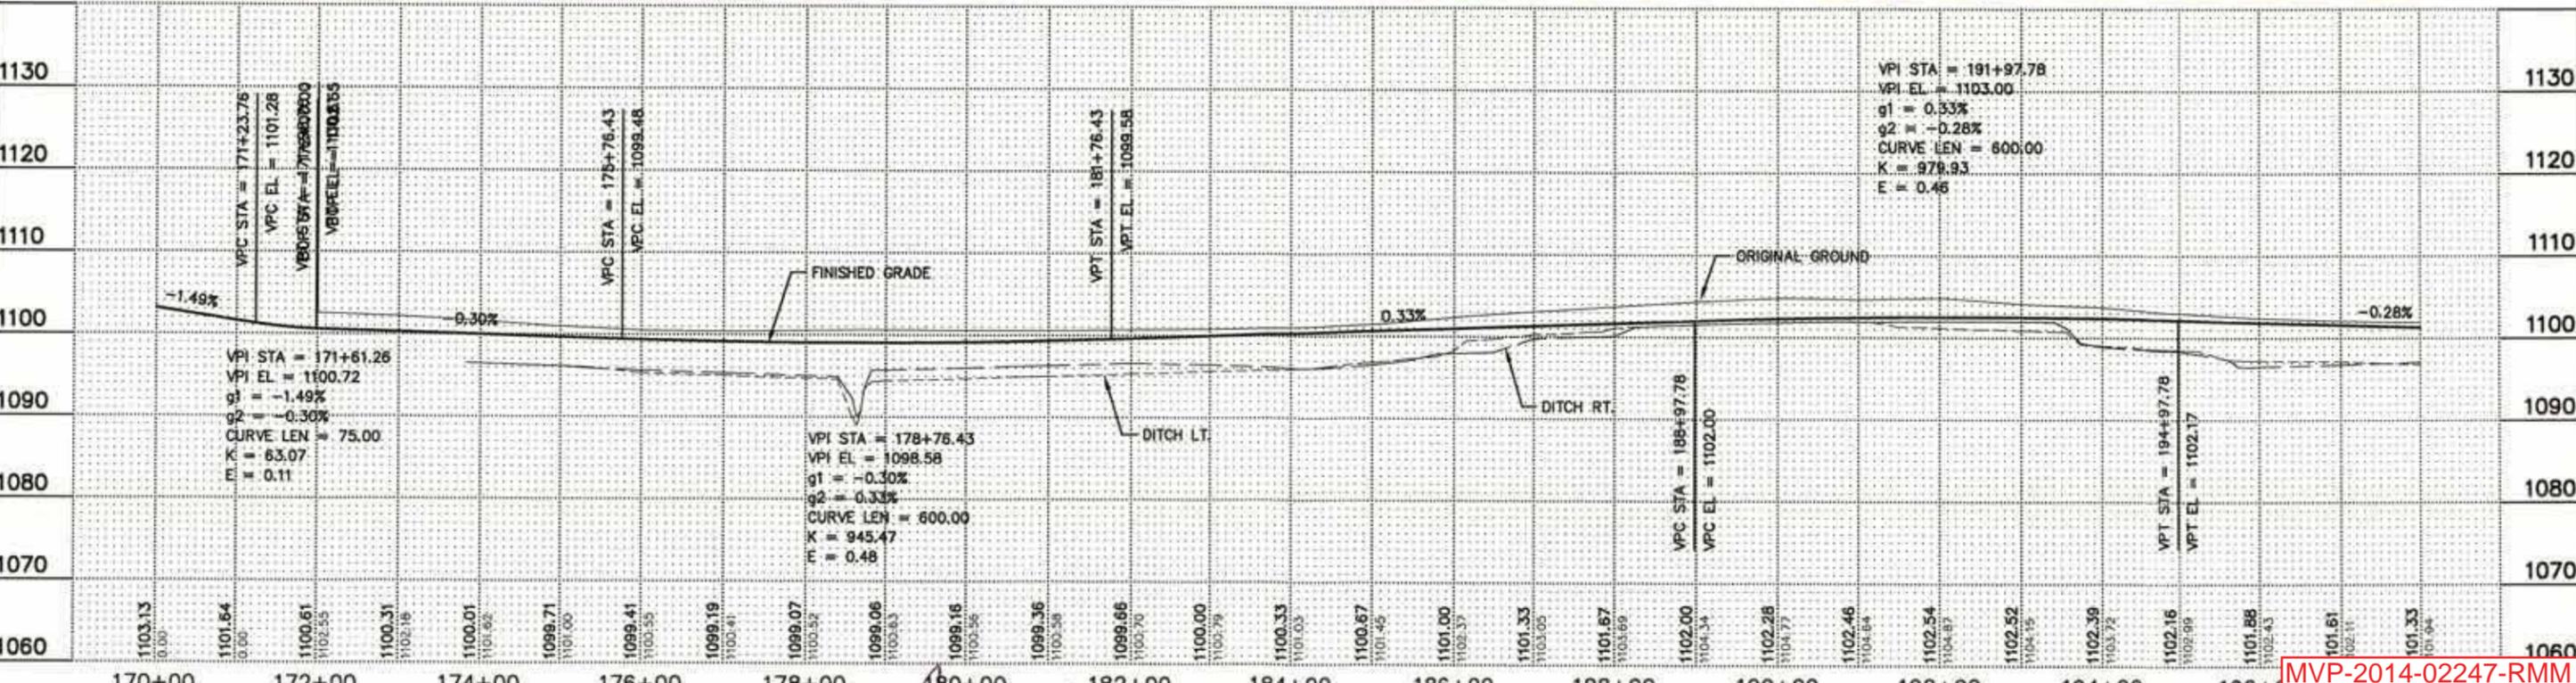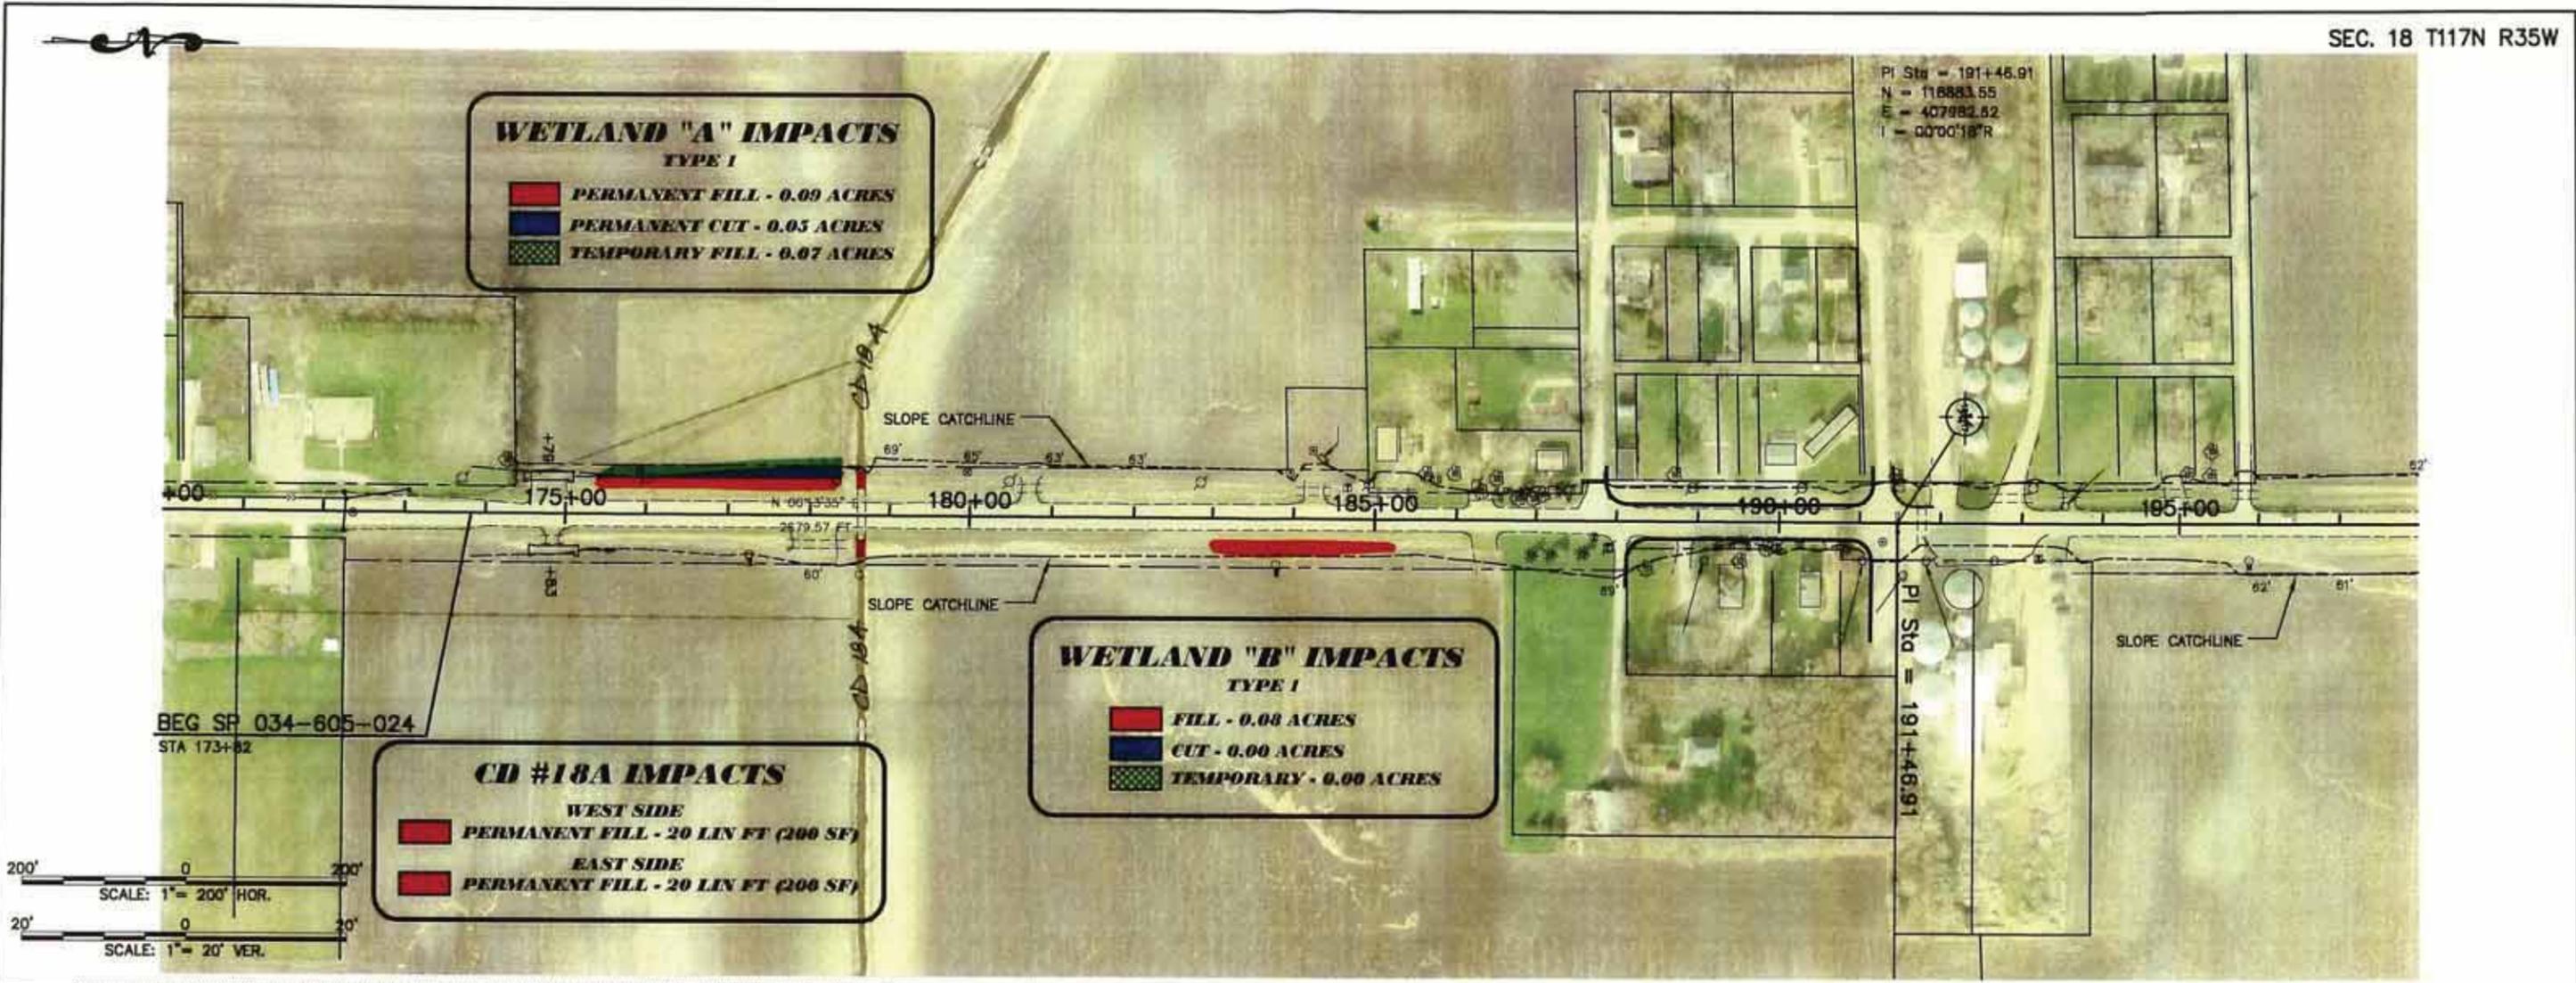

PI Sta = 217+96.11
 N = 121532.73
 E = 407993.33
 I = 00°07'10"R

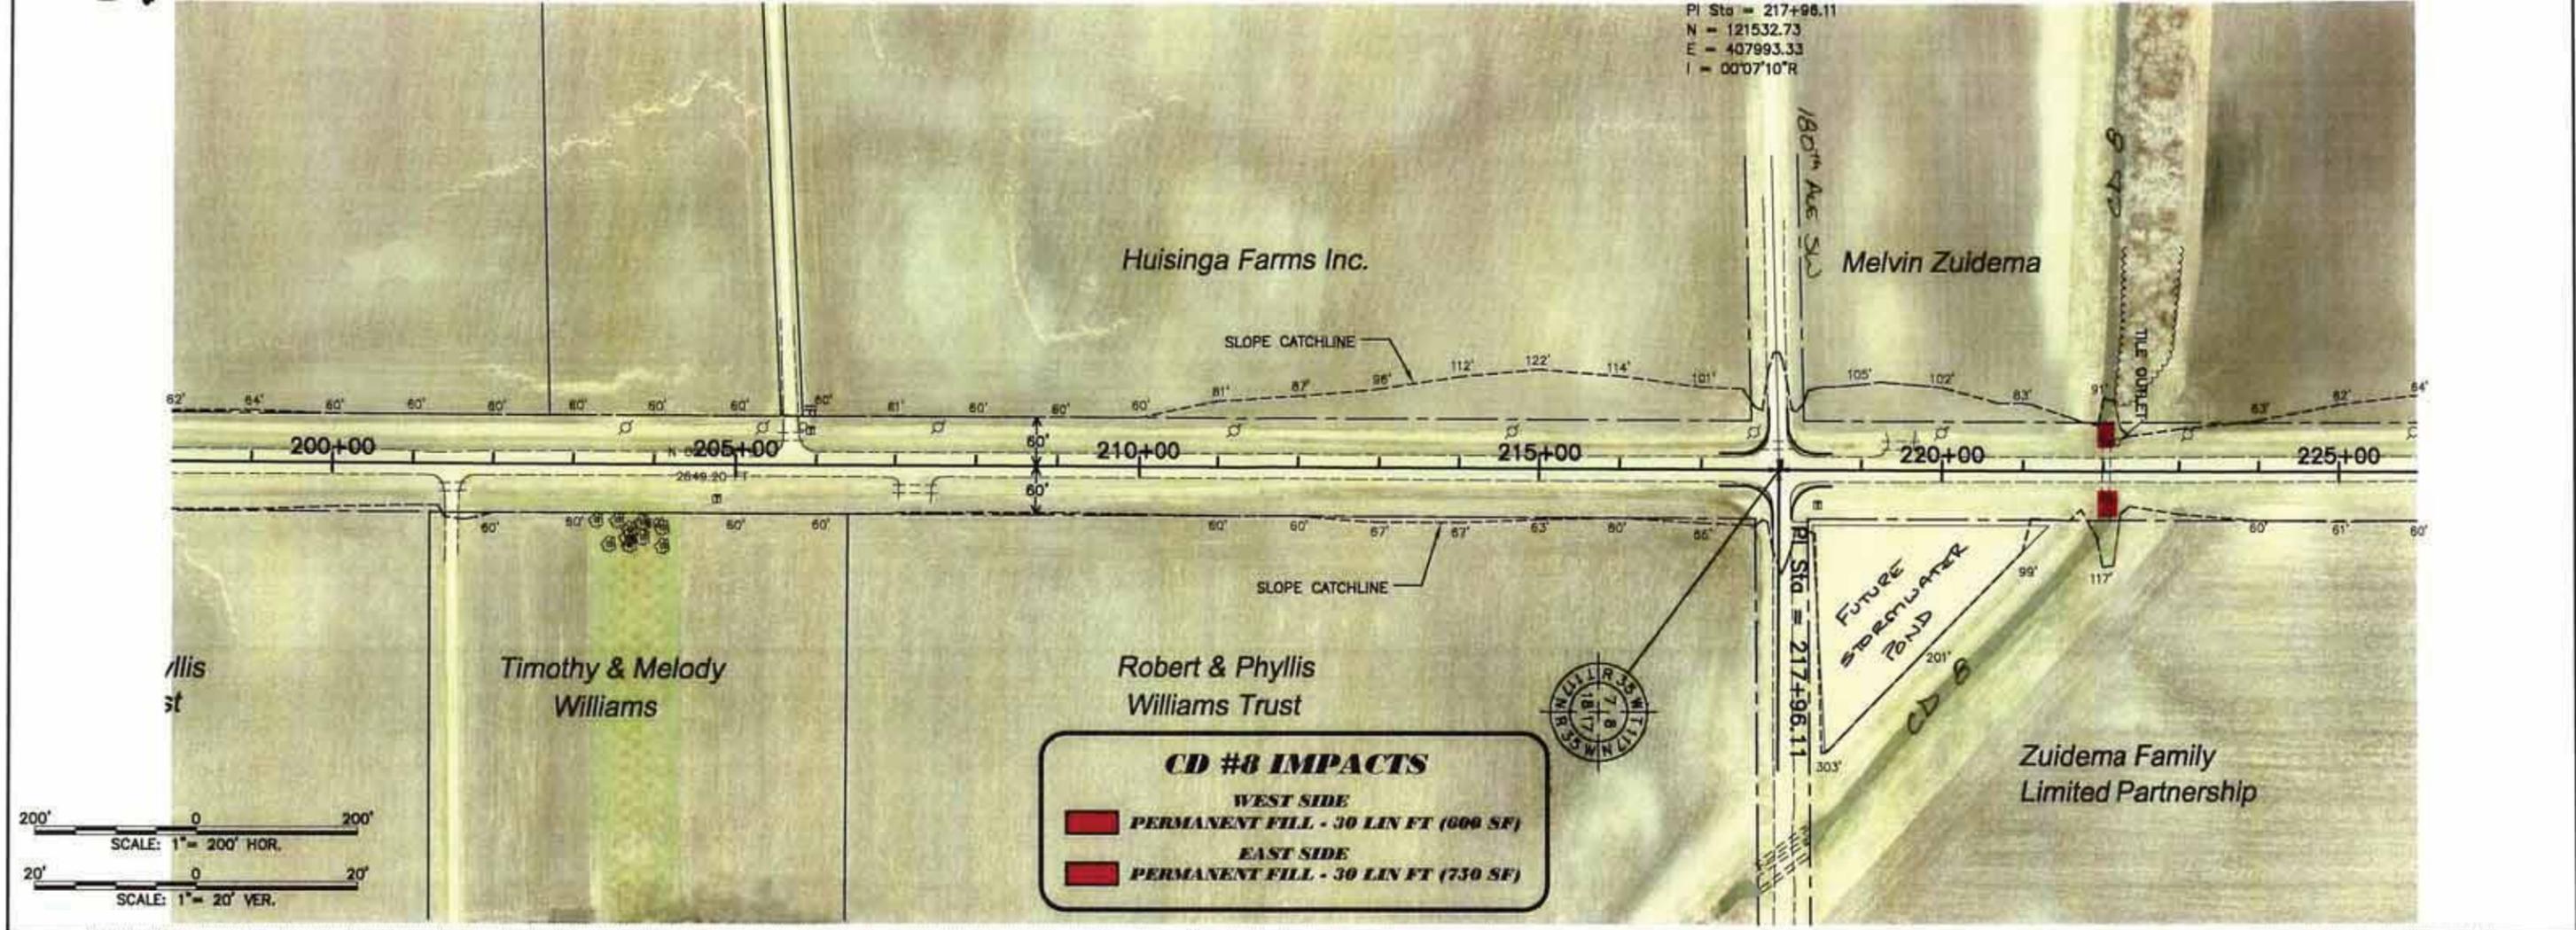



CD #8 IMPACTS


WEST SIDE

PERMANENT FILL - 30 LIN FT (600 SF)



EAST SIDE



PERMANENT FILL - 30 LIN FT (730 SF)

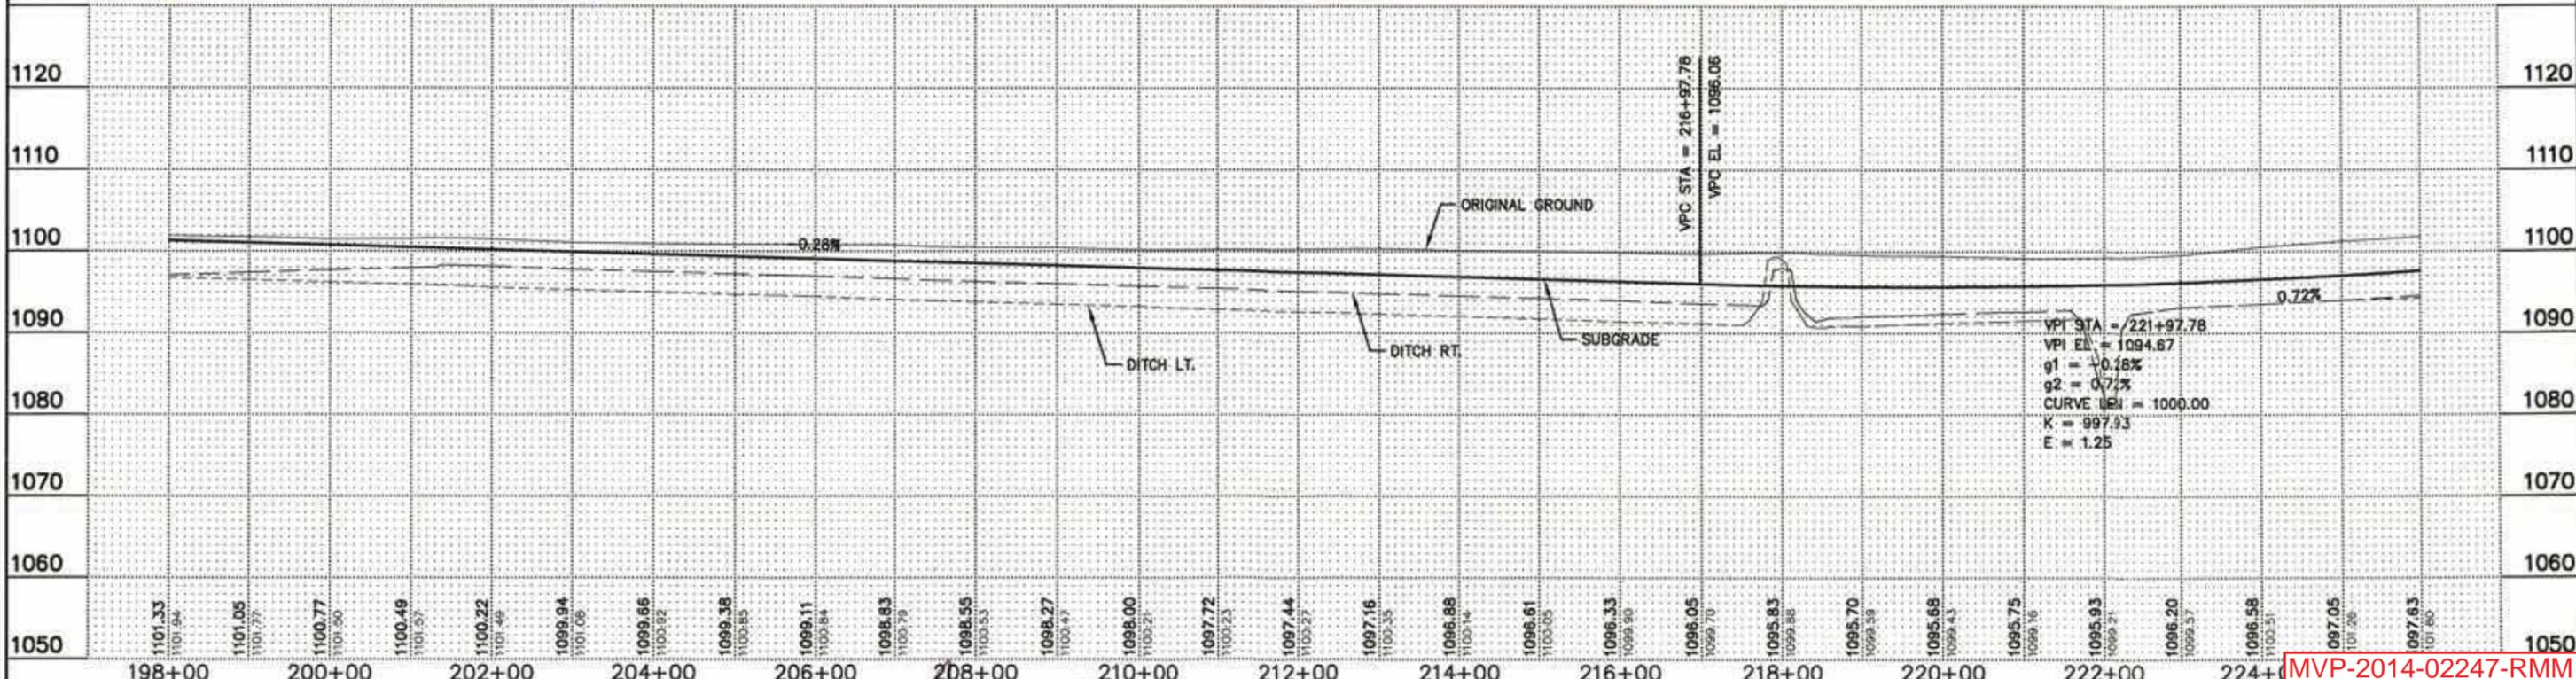
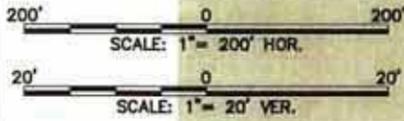


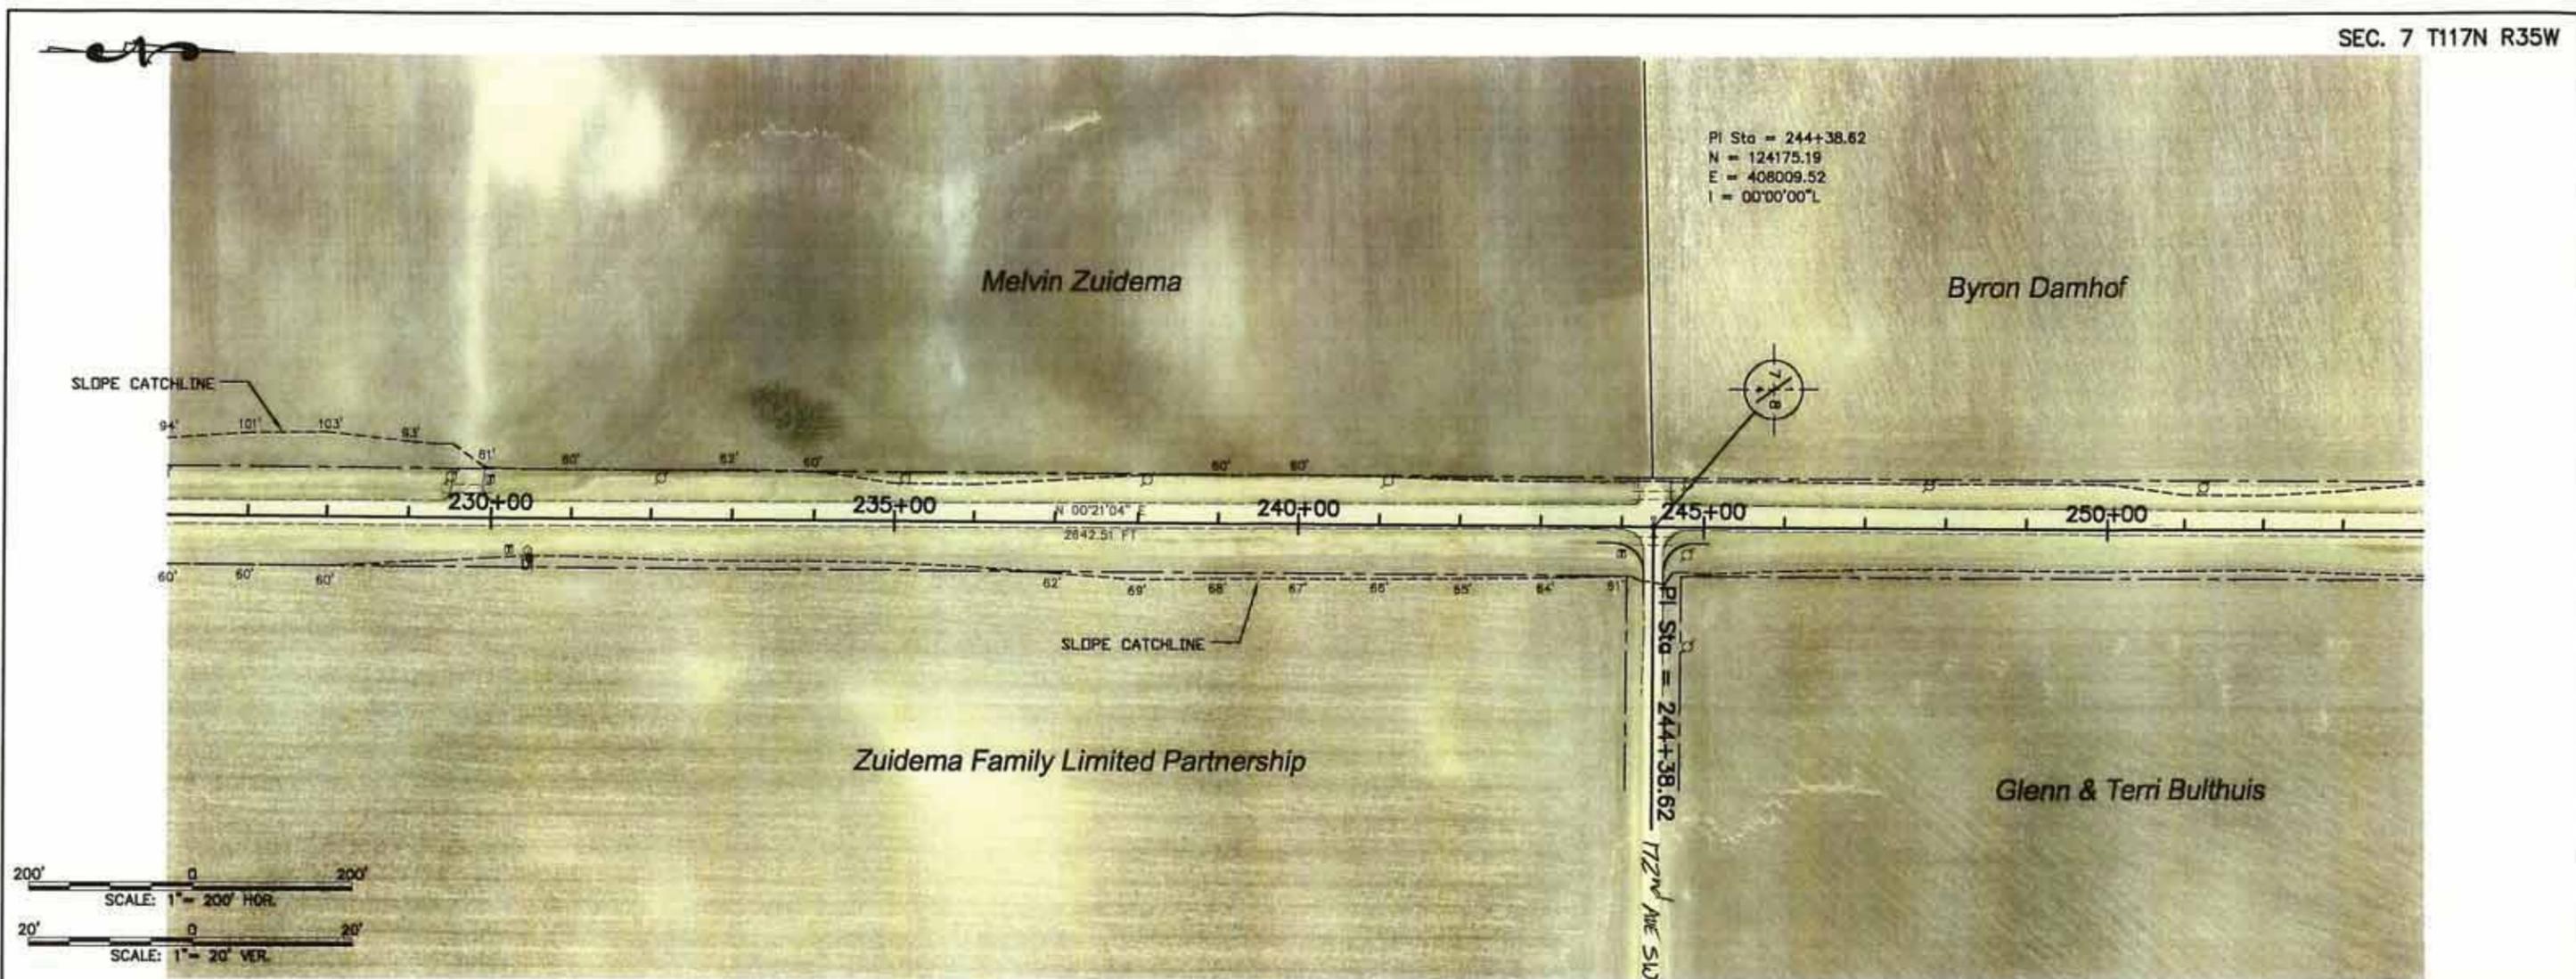

PI Sta = 244+38.62
 N = 124175.19
 E = 408009.52
 I = 00°00'00"L

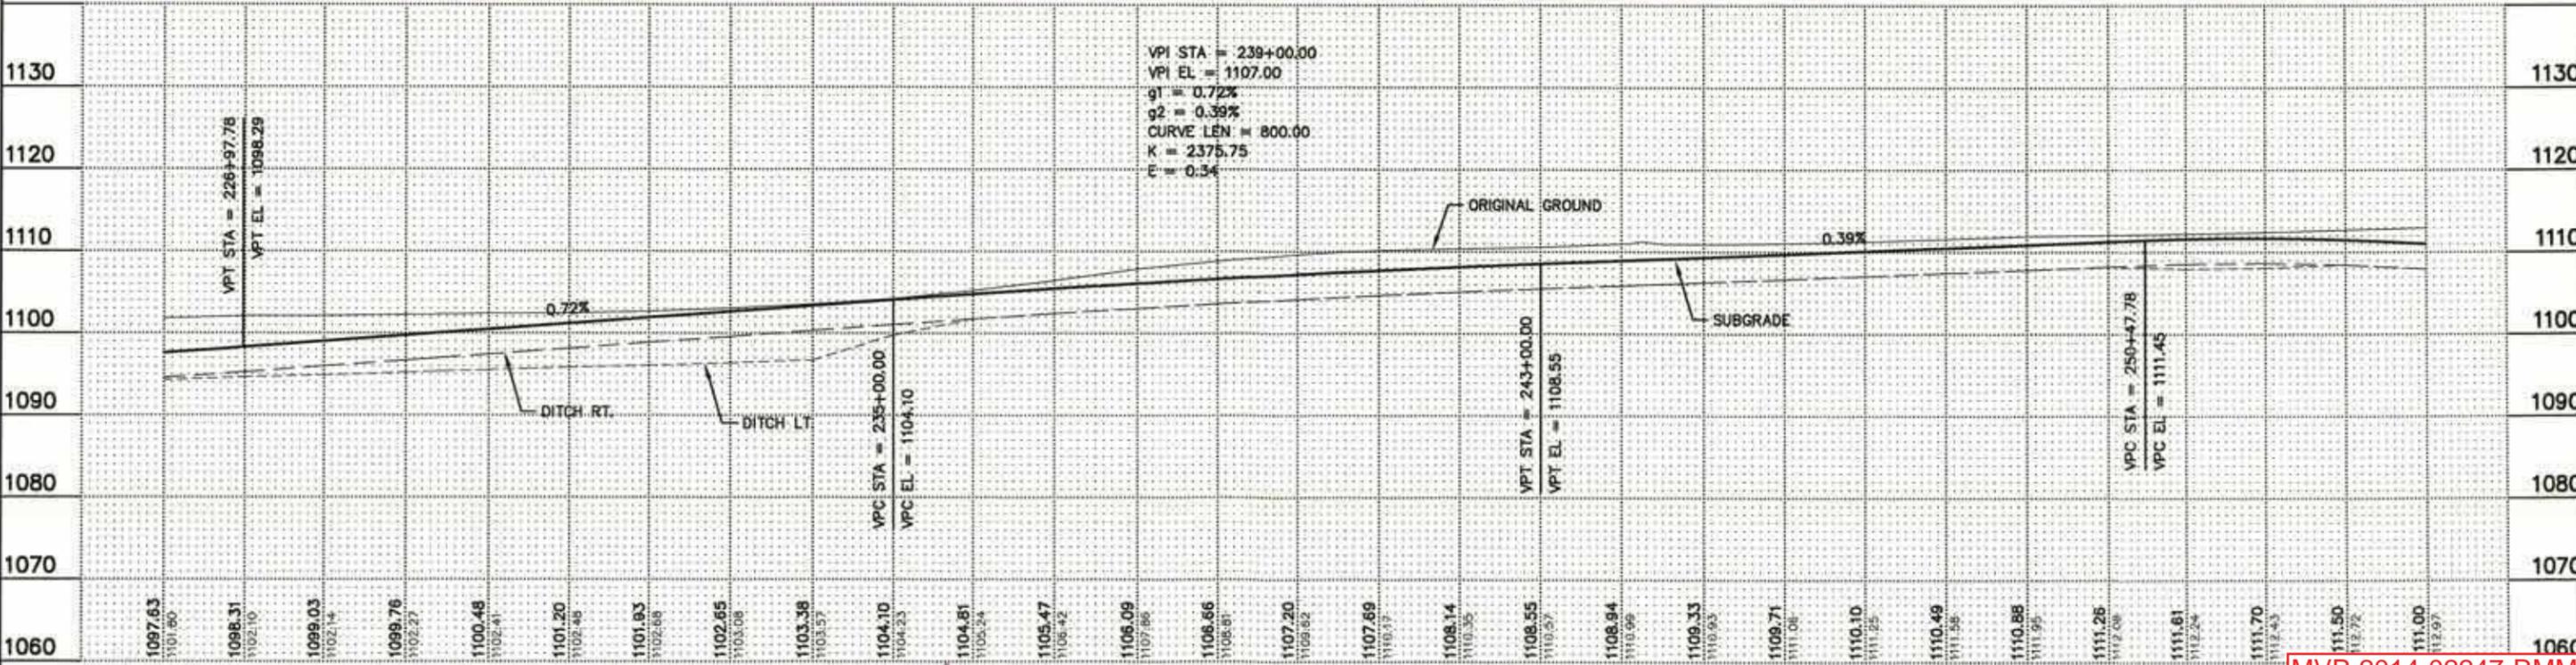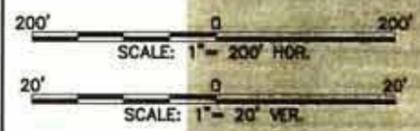

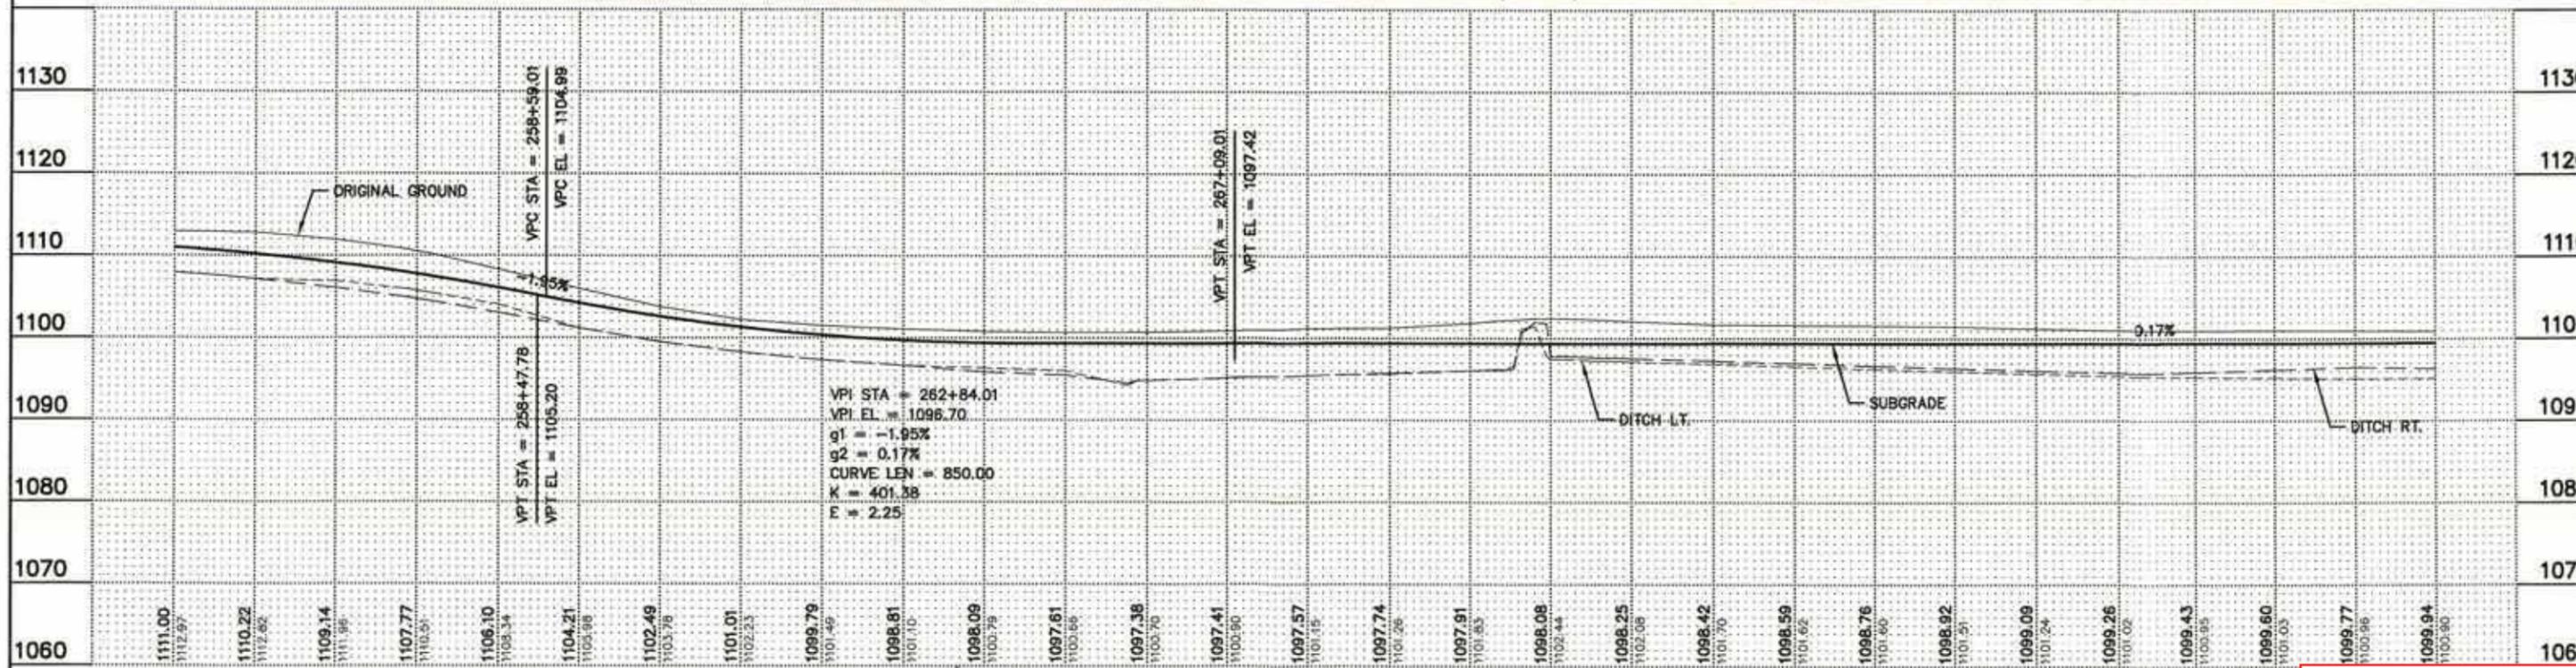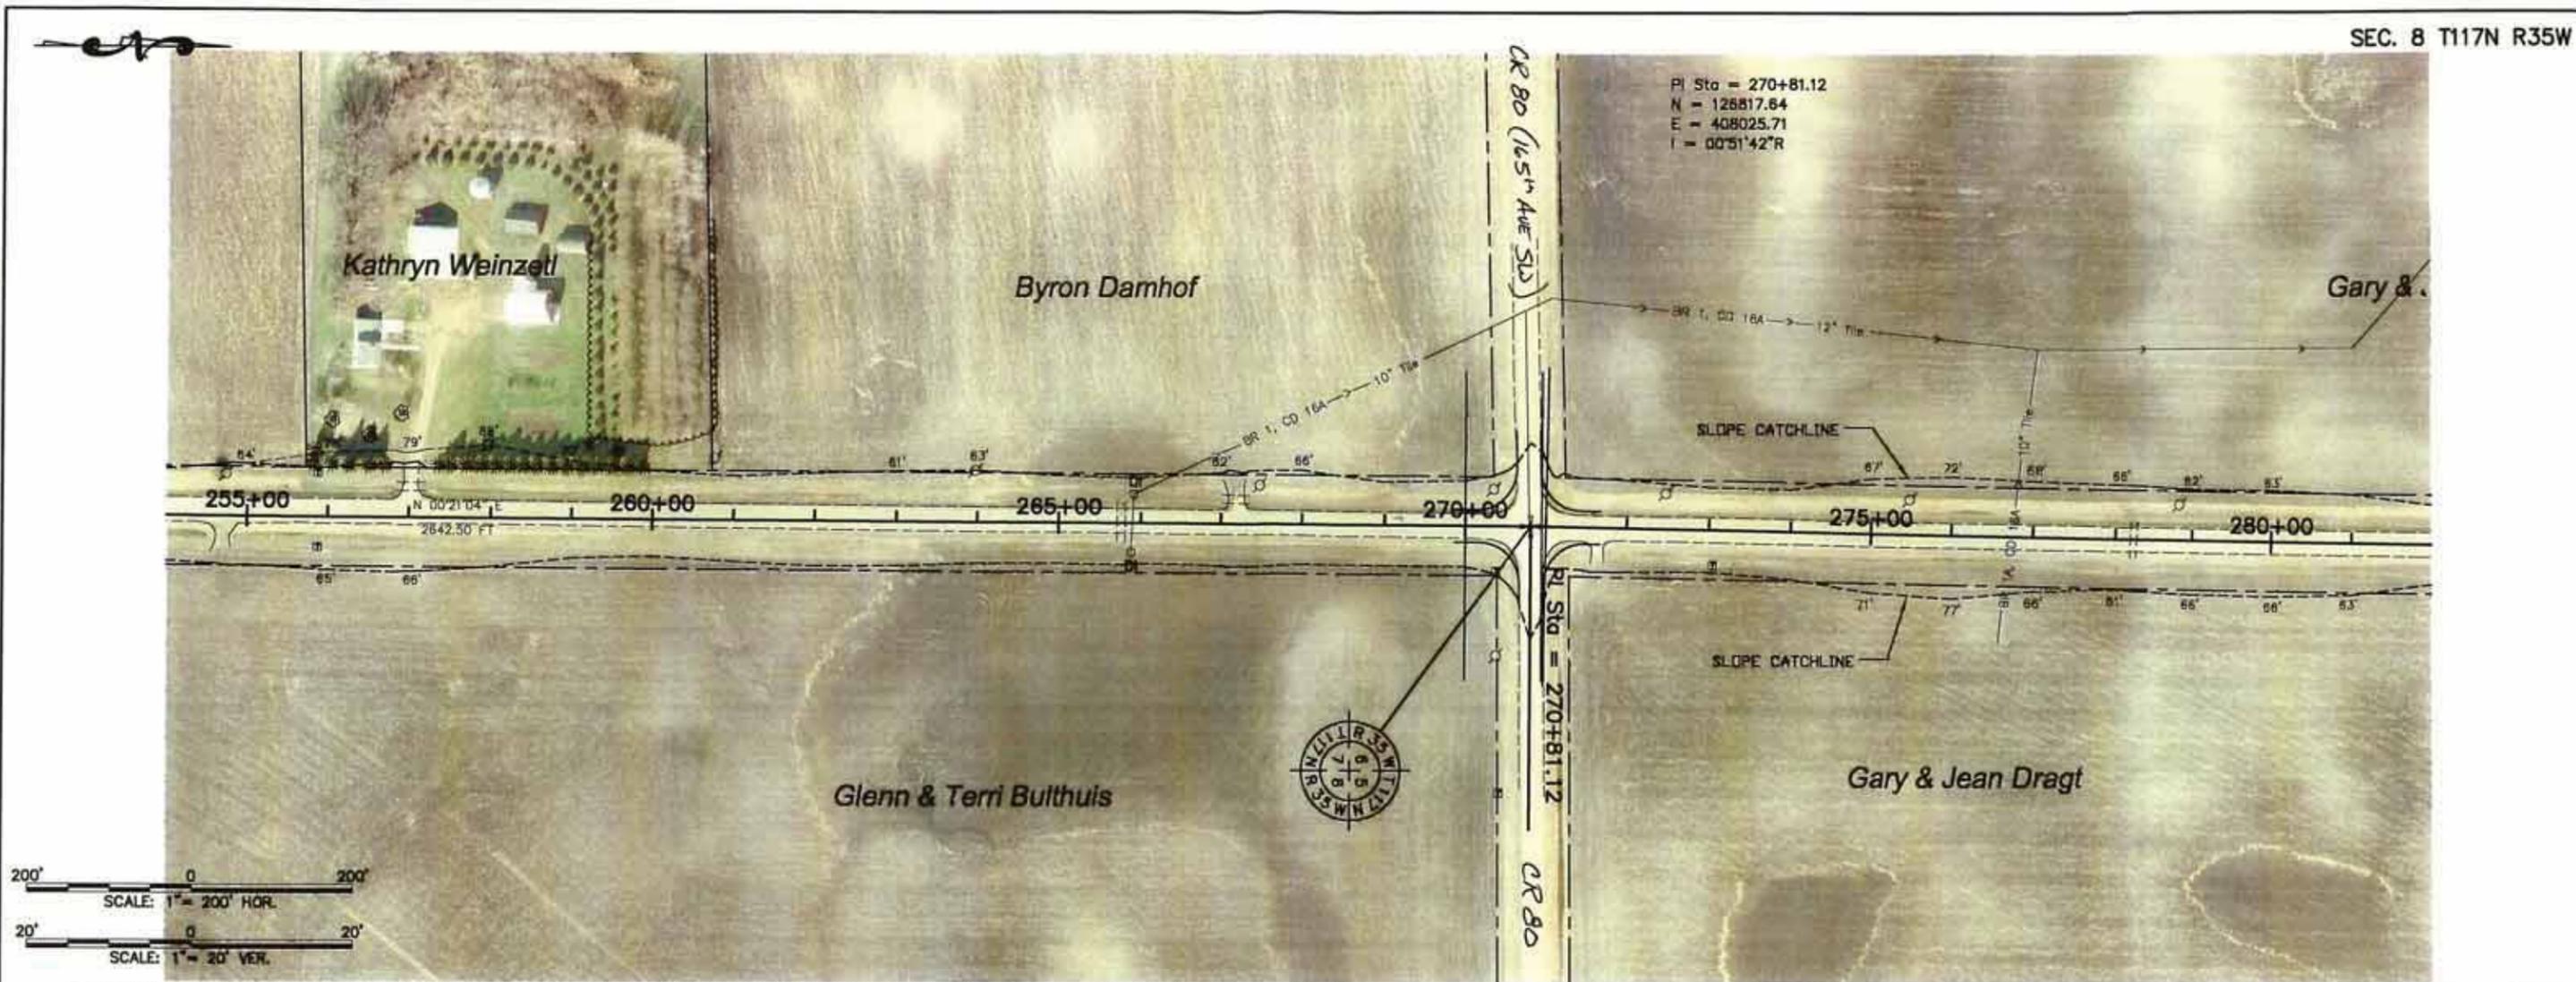

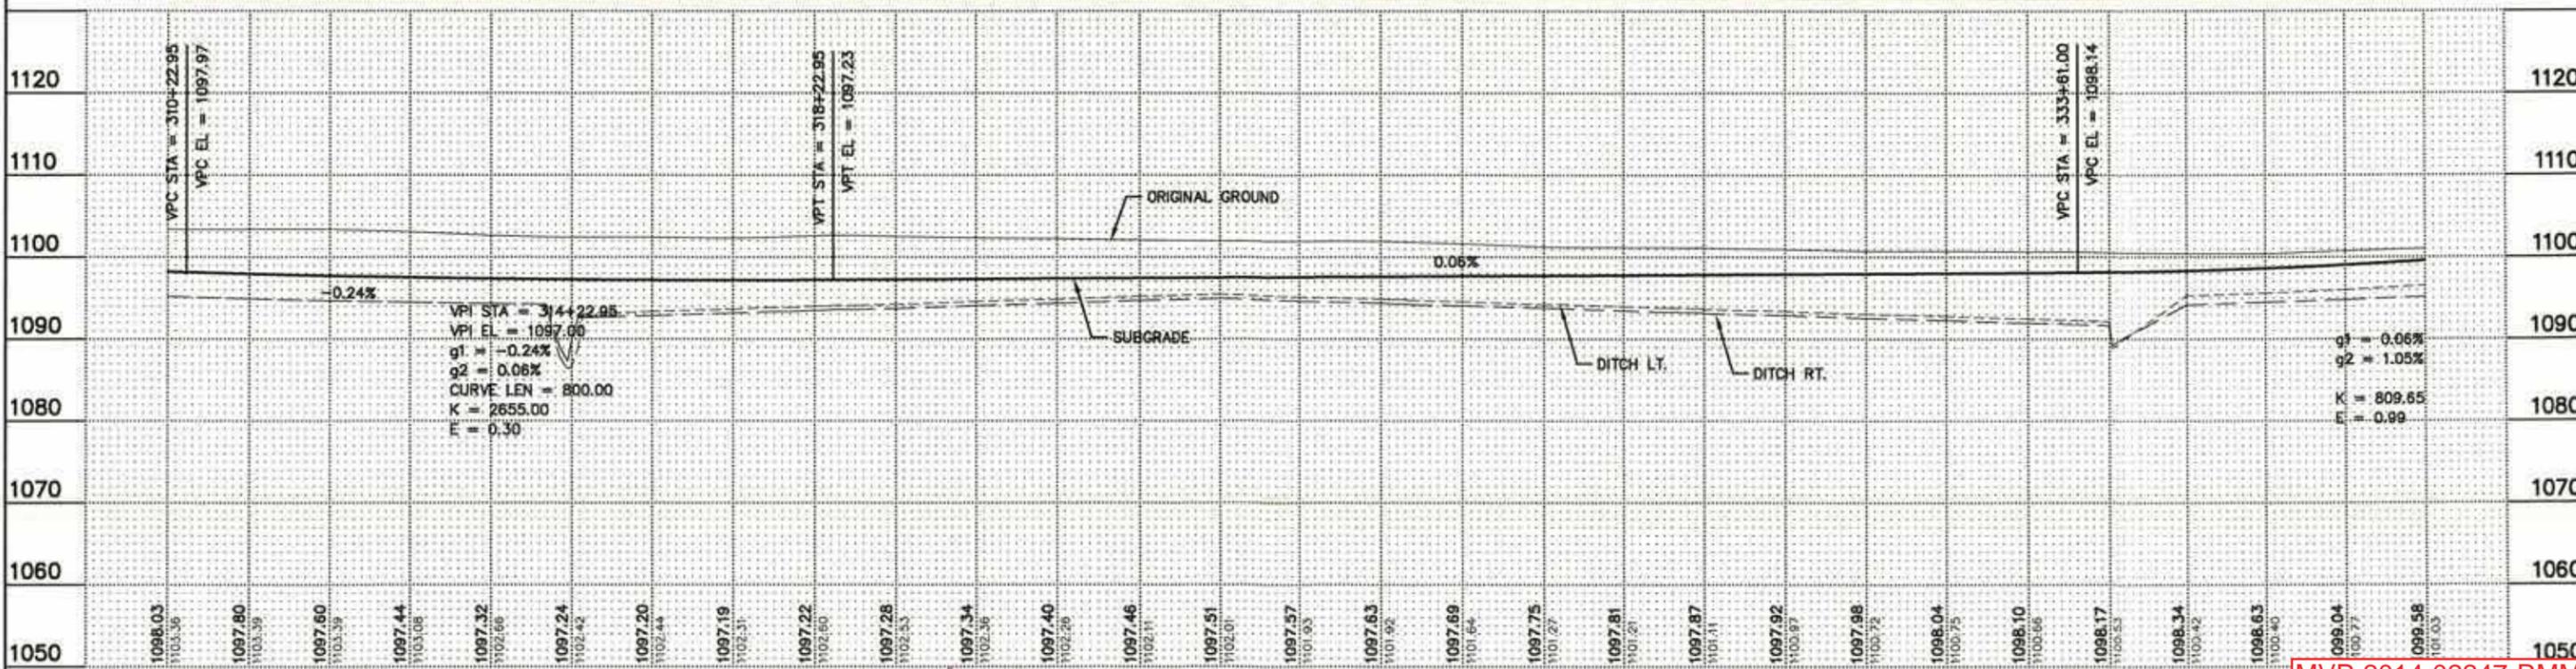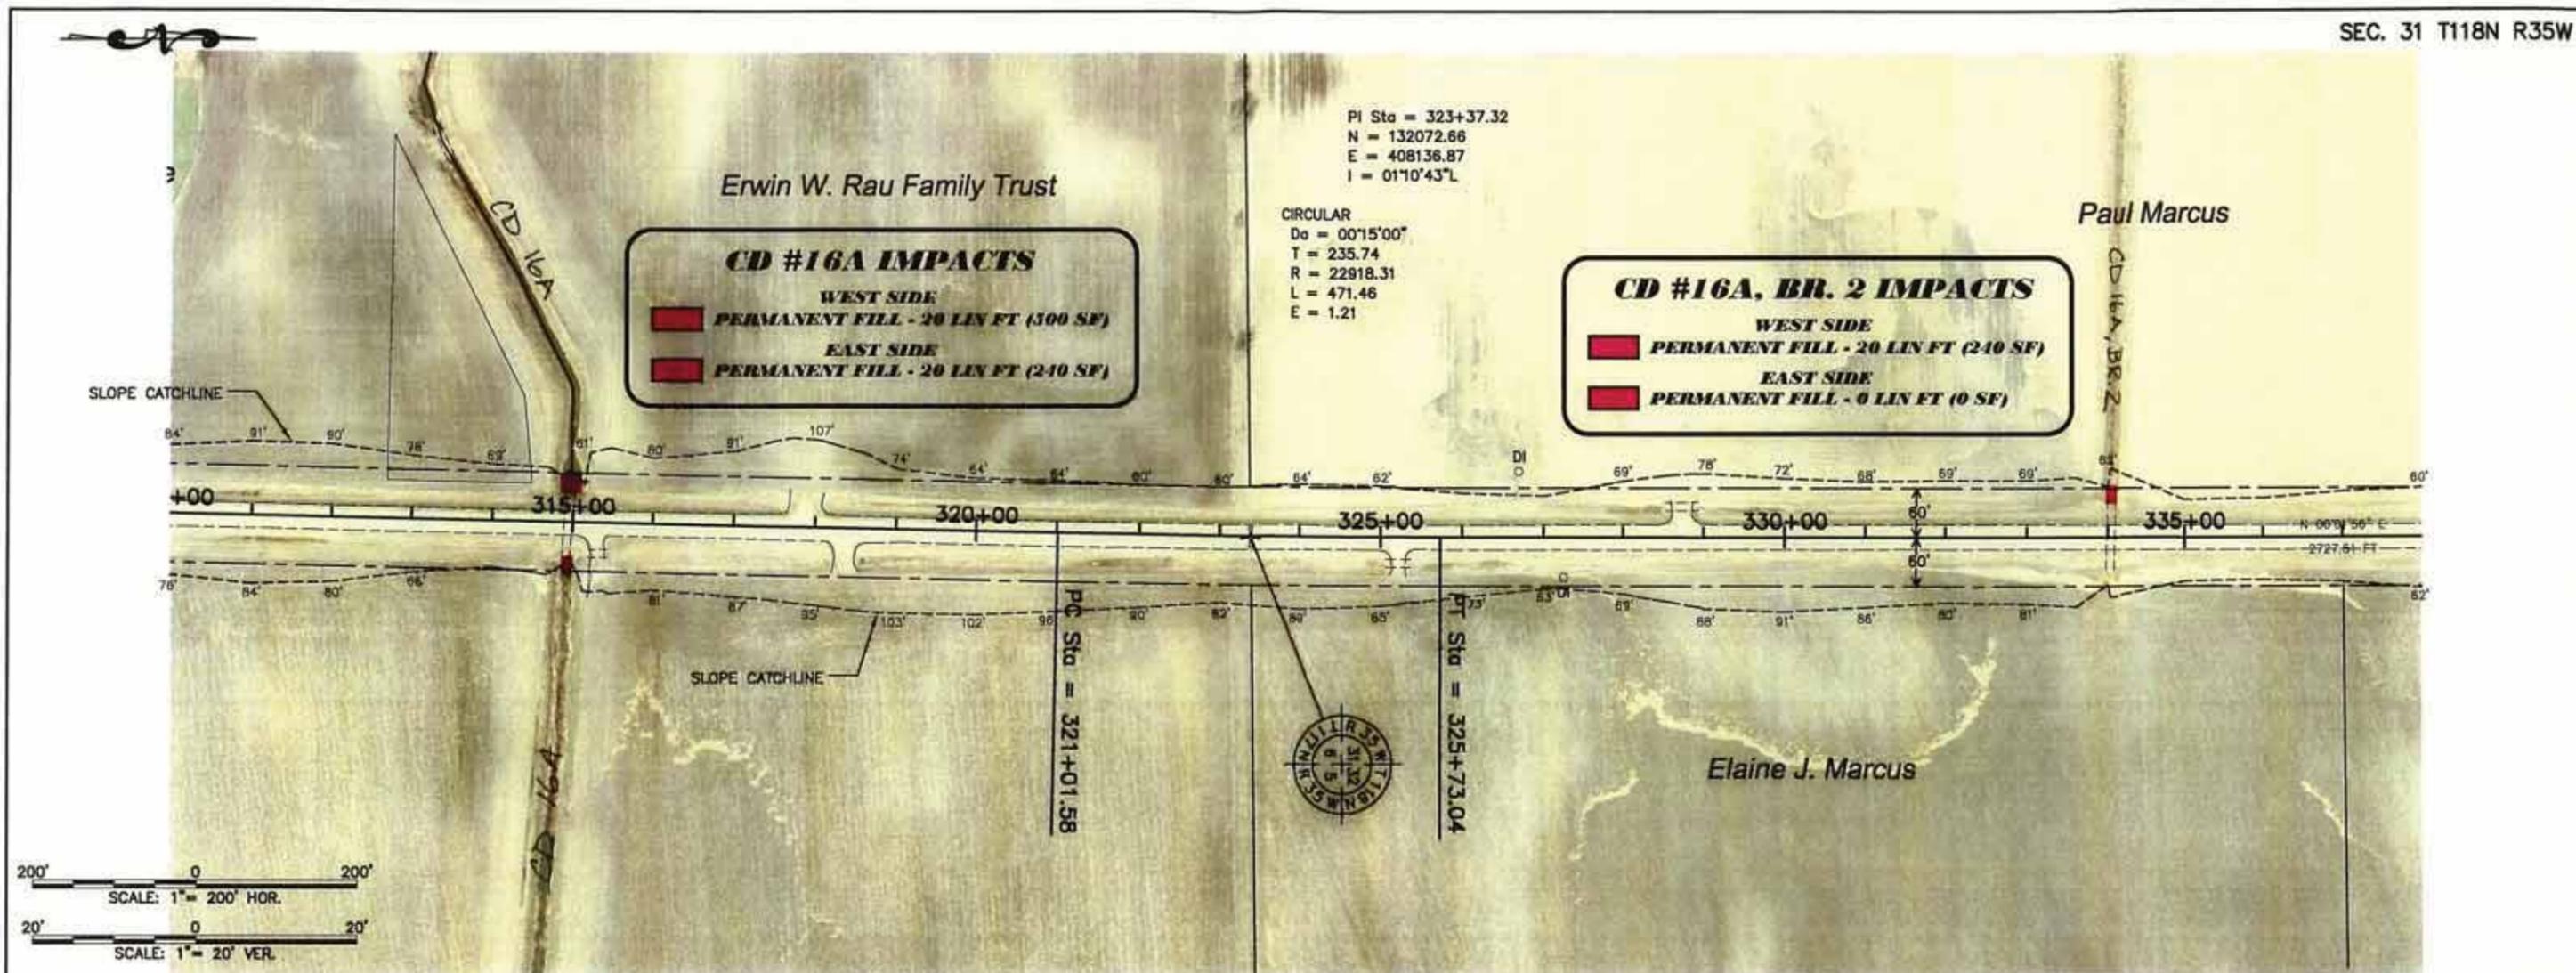

PI Sta = 350+64.81
 N = 134800.17
 E = 408138.40
 I = 00°11'00"R



Paul Marcus



Marlin & Anna
 Marcus



Garvin Marcus Etal

David & Jacklyn Marcus

Elaine J. Marcus

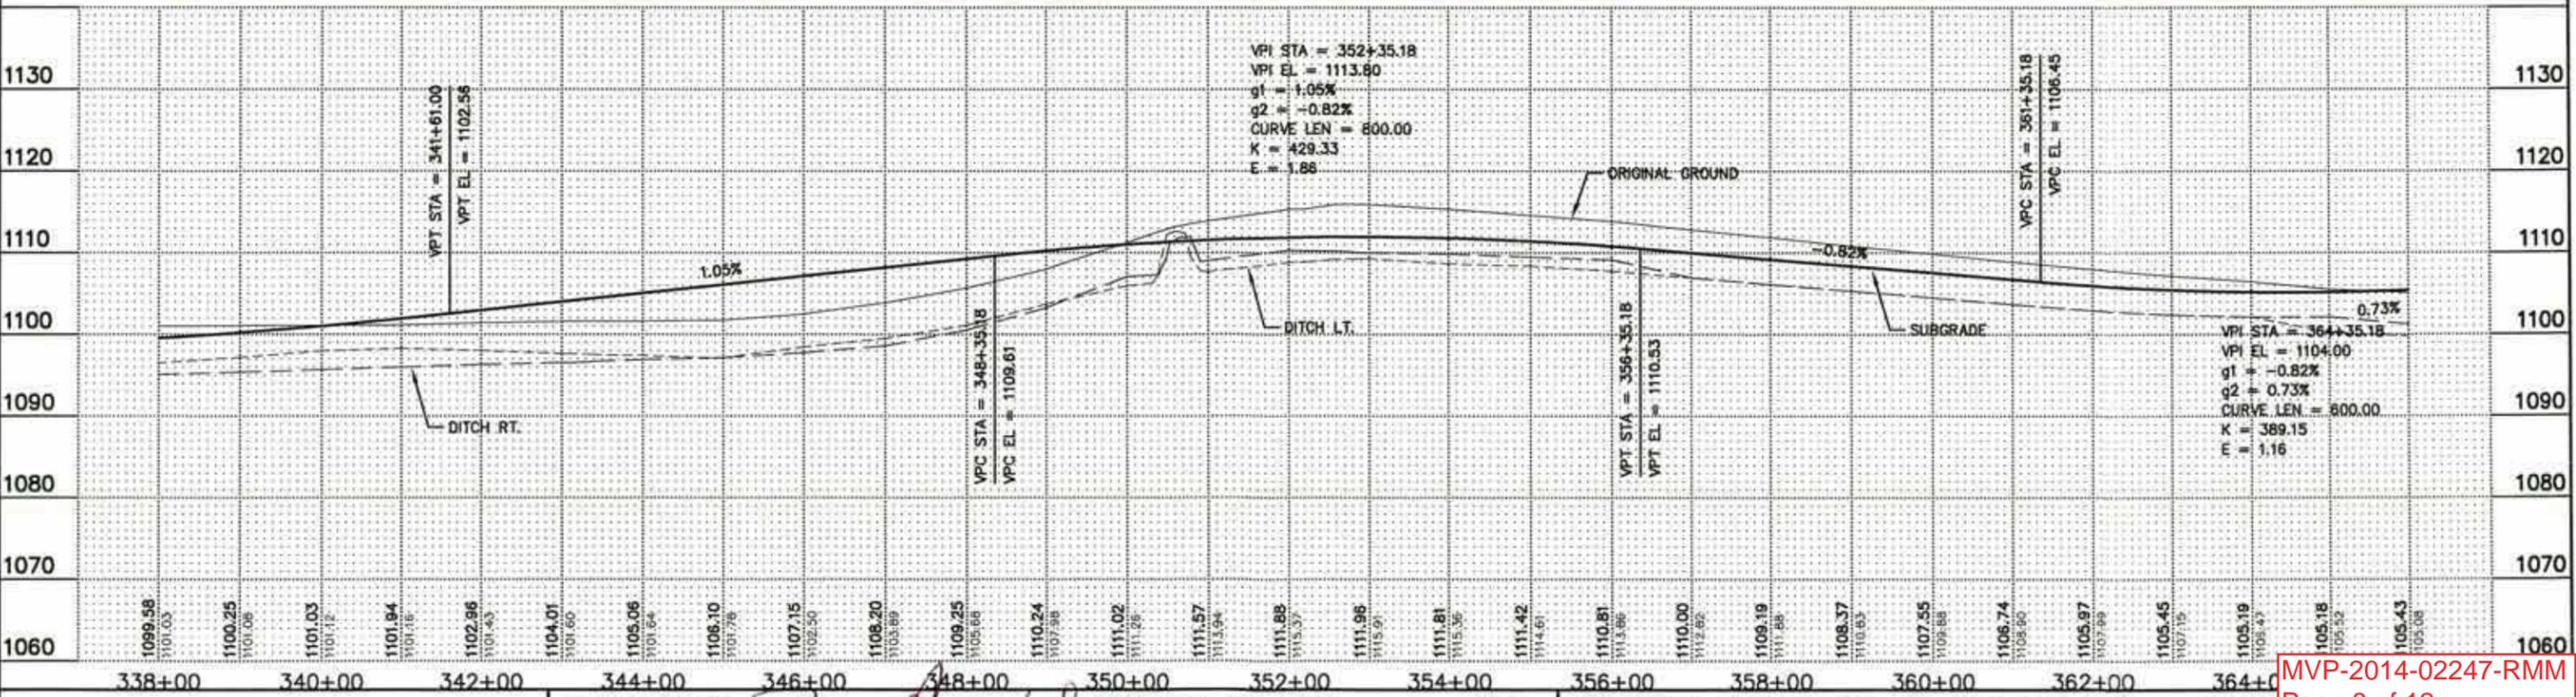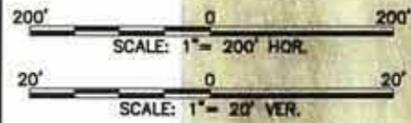

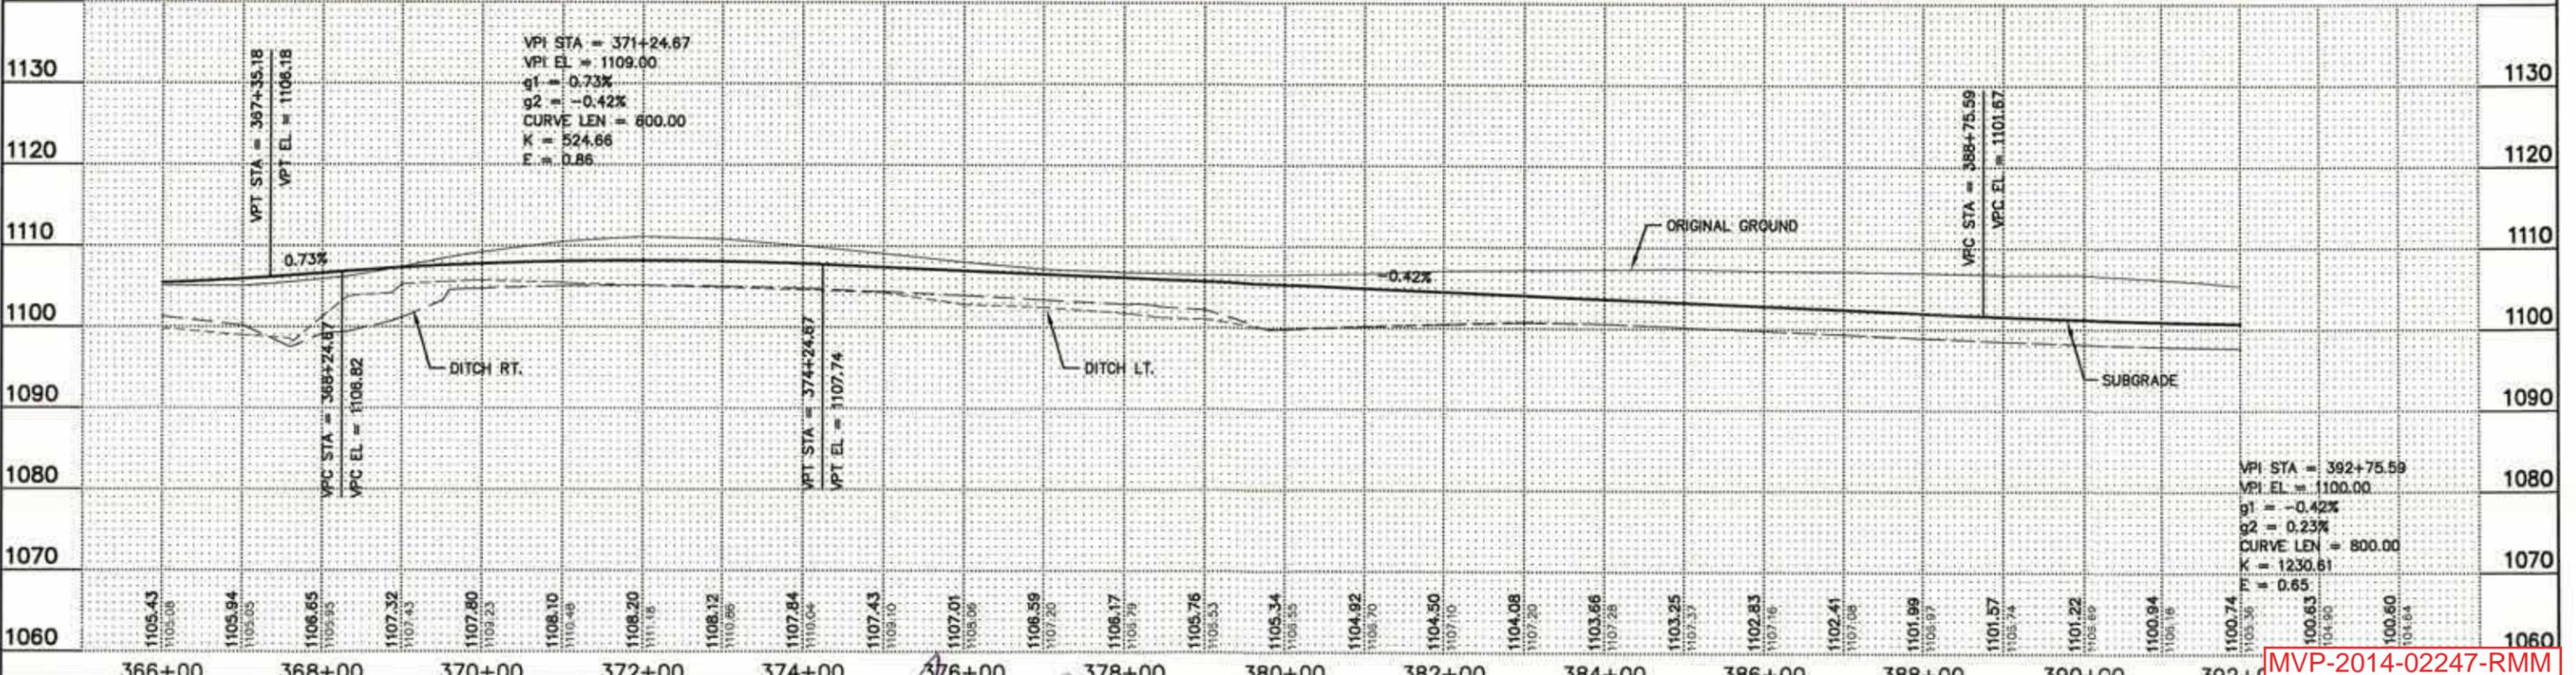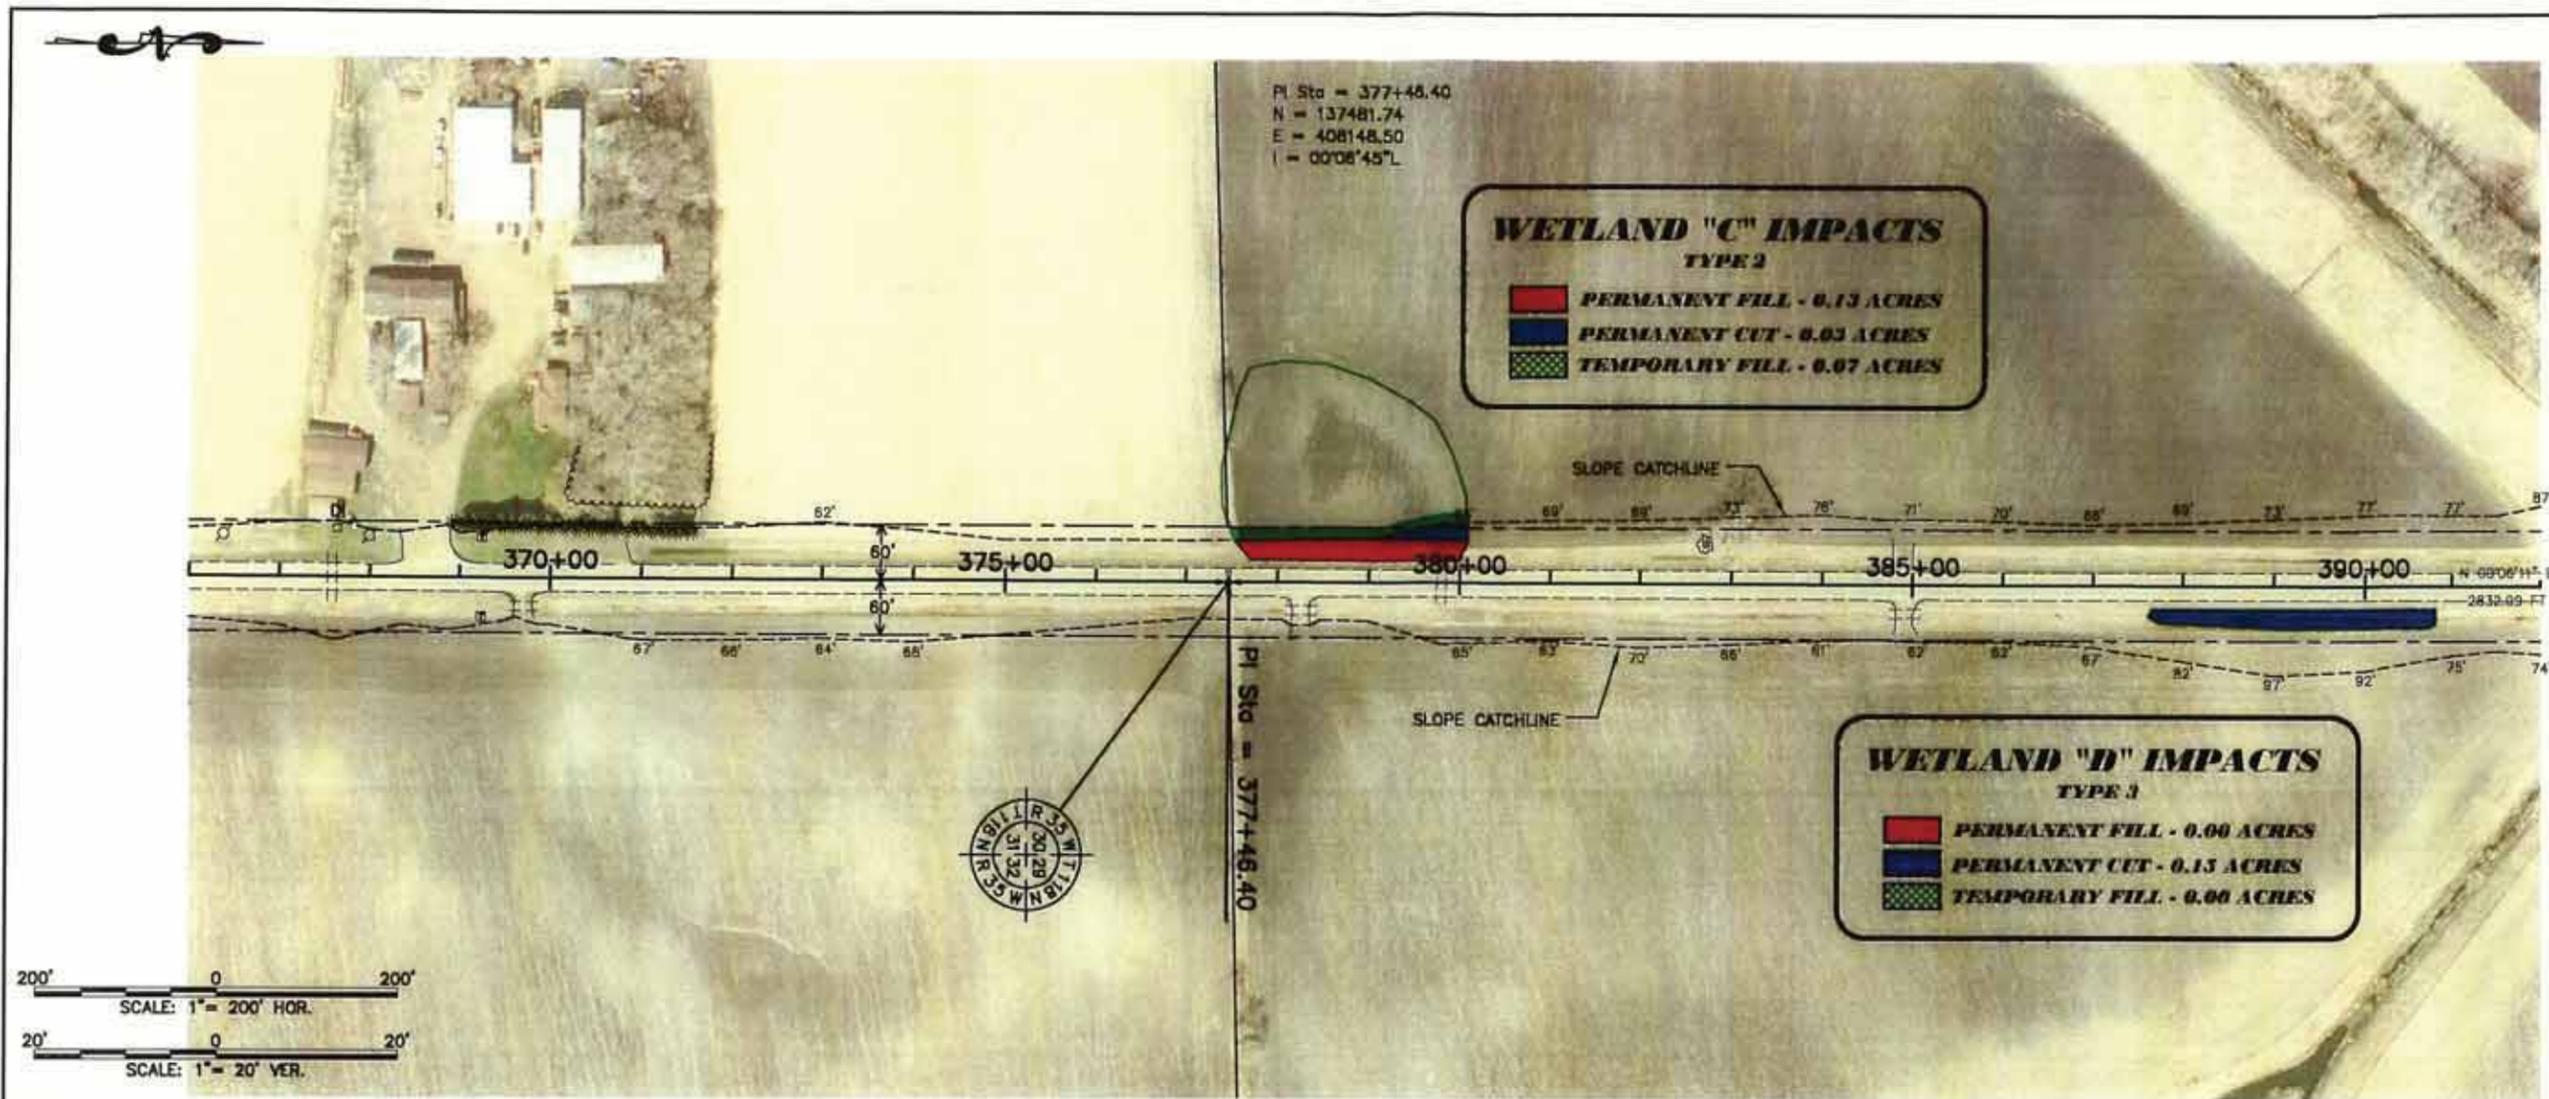

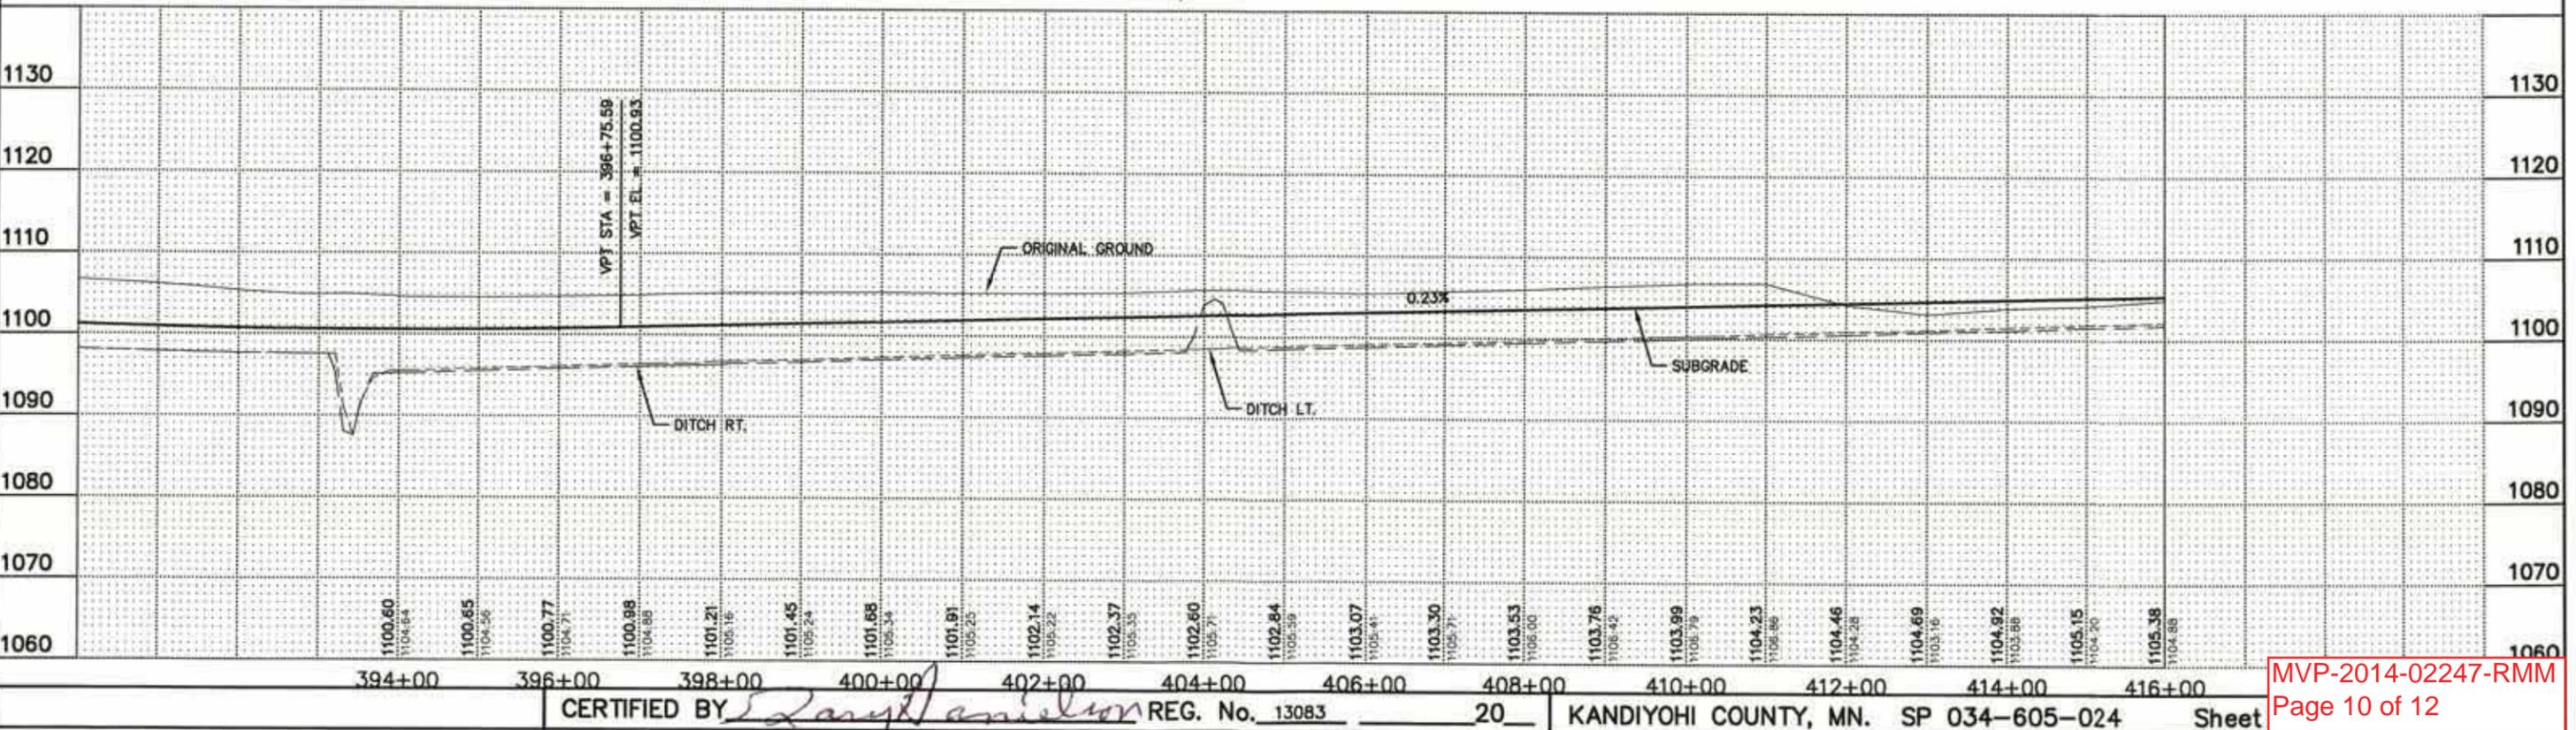
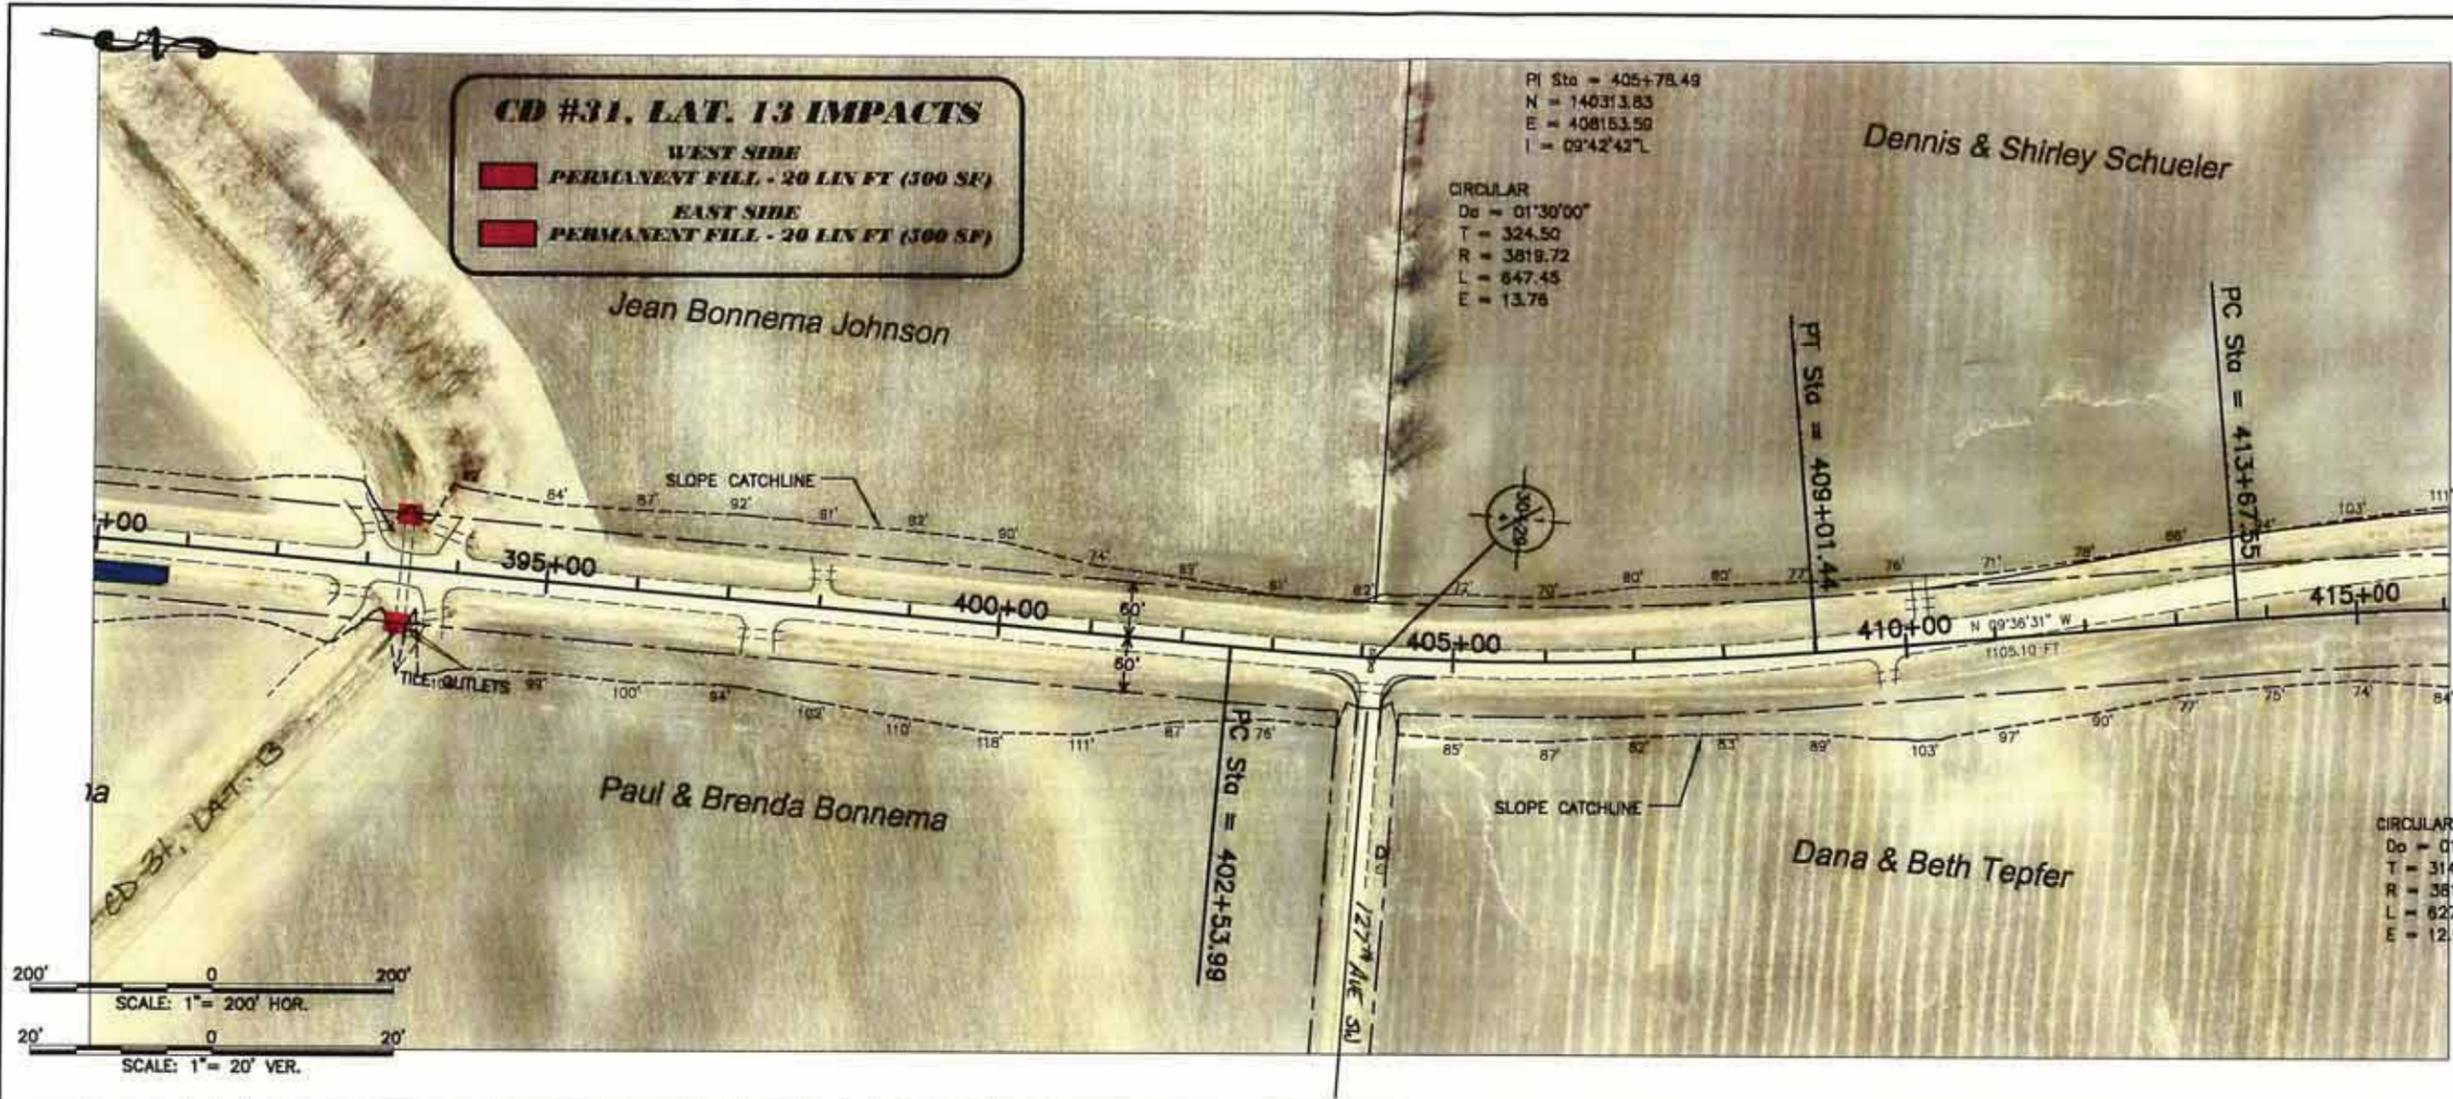




PI Sta = 416+82.04
N = 141403.43
E = 407988.13
I = 09°24'49"R

CIRCULAR
Da = 00°30'00"
T = 595.77
R = 11459.16
L = 1190.46
E = 15.48

END SP 034-605-024

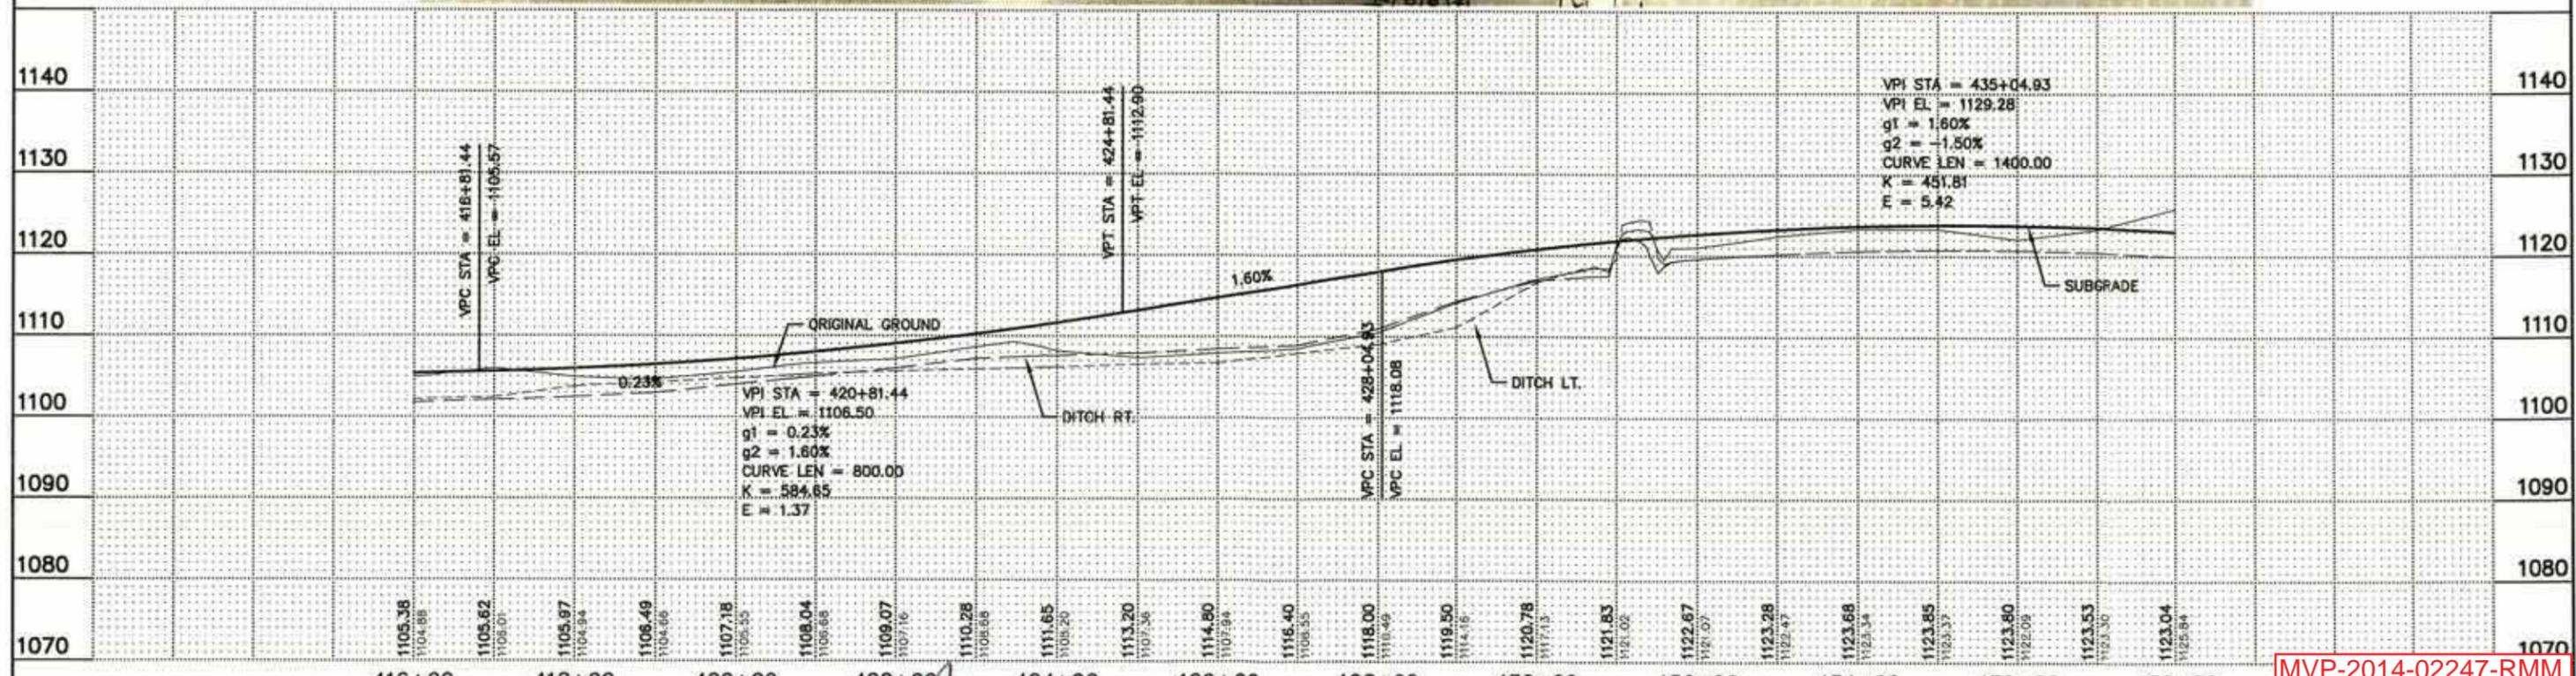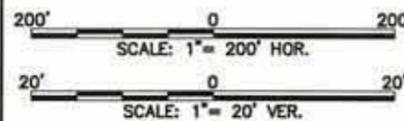

1105.38	1104.88	1105.62	1105.01	1105.97	1104.94	1106.49	1104.66	1107.18	1105.55	1108.04	1106.66	1109.07	1107.16	1110.28	1108.68	1111.65	1109.20	1113.20	1107.36	1114.60	1107.94	1116.40	1108.35	1118.00	1110.49	1119.50	1114.16	1120.78	1117.15	1121.83	1121.02	1122.67	1121.07	1123.98	1122.47	1123.68	1123.34	1123.85	1122.37	1123.90	1122.08	1123.53	1123.30	1123.04	1122.84		
416+00	418+00	420+00	422+00	424+00	426+00	428+00	430+00	432+00	434+00	436+00	438+00																																				

CERTIFIED BY *Larry Danielson* REG. No. 13083 20 KANDIYOHI COUNTY, MN. SP 034-605-024 Sheet

MVP-2014-02247-RMM
Page 11 of 12

PART FOUR: Aquatic Resource Impact¹ Summary

If your proposed project involves a direct or indirect impact to an aquatic resource (wetland, lake, tributary, etc.) identify each impact in the table below. Include all anticipated impacts, including those expected to be temporary. Attach an overhead view map, aerial photo, and/or drawing showing all of the aquatic resources in the project area and the location(s) of the proposed impacts. Label each aquatic resource on the map with a reference number or letter and identify the impacts in the following table.

Aquatic Resource ID (as noted on overhead view)	Aquatic Resource Type (wetland, lake, tributary etc.)	Type of Impact (fill, excavate, drain, or remove vegetation)	Duration of Impact Permanent (P) or Temporary (T) ¹	Size of Impact ²	Overall Size of Aquatic Resource ³	Existing Plant Community Type(s) in Impact Area ⁴	County, Major Watershed #, and Bank Service Area # of Impact Area ⁵
Wetland "A"	Wetland	Fill	P	0.09 ac	NA	1 – SFIB	Kandiyohi-25 BSA 9
Wetland "A"	Wetland	Excavate (Cut)	P	0.05 ac	NA	1 – SFIB	Kandiyohi-25 BSA 9
Wetland "A"	Wetland	Fill	T (180 days)	0.07 ac	NA	1 – SFIB	Kandiyohi-25 BSA 9
CD #18A	Tributary	Fill	P	400 sq ft 20 linear ft	NA	NA	Kandiyohi-25 BSA 9
Wetland "B"	Wetland	Fill	P	0.08 ac	NA	1 – SFIB	Kandiyohi-25 BSA 9
CD #8	Tributary	Fill	P	1350 sq ft 60 linear ft	NA	NA	Kandiyohi-25 BSA 9
CD #16A	Tributary	Fill	P	740 sq ft 40 linear ft	NA	NA	Kandiyohi-25 BSA 9
CD #16A, Br. #2	Tributary	Fill	P	240 sq ft 20 linear ft	NA	NA	Kandiyohi-25 BSA 9
Wetland "C"	Wetland	Fill	P	0.13 ac	NA	2 – WM	Kandiyohi-25 BSA 9
Wetland "C"	Wetland	Excavate (Cut)	P	0.03 ac	NA	2 – WM	Kandiyohi-25 BSA 9
Wetland "C"	Wetland	Fill	T (180 days)	0.07 ac	NA	2 – WM	Kandiyohi-25 BSA 9
Wetland "D"	Wetland	Excavate (Cut)	P	0.15 ac	NA	3 – ShMa	Kandiyohi-25 BSA 9
CD #31, Lat. #13	Tributary	F	P	1,000 sq ft 40 linear ft	NA	NA	Kandiyohi-25 BSA 9

¹If impacts are temporary; enter the duration of the impacts in days next to the "T". For example, a project with a temporary access fill that would be removed after 220 days would be entered "T (220)".

²Impacts less than 0.01 acre should be reported in square feet. Impacts 0.01 acre or greater should be reported as acres and rounded to the nearest 0.01 acre. Tributary impacts must be reported in linear feet of impact and an area of impact by indicating first the linear feet of impact along the flowline of the stream followed by the area impact in parentheses). For example, a project that impacts 50 feet of a stream that is 6 feet wide would be reported as 50 ft (300 square feet).

³This is generally only applicable if you are applying for a de minimis exemption under MN Rules 8420.0420 Subp. 8, otherwise enter "N/A".

⁴Use *Wetland Plants and Plant Community Types of Minnesota and Wisconsin* 3rd Ed. as modified in MN Rules 8420.0405 Subp. 2.

⁵Refer to Major Watershed and Bank Service Area maps in MN Rules 8420.0522 Subp. 7.

¹ The term "impact" as used in this joint application form is a generic term used for disclosure purposes to identify activities that may require approval from one or more regulatory agencies. For purposes of this form it is not meant to indicate whether or not those activities may require mitigation/replacement.