

## Information for File #2008-00591-JRS

**Applicant:** Winona Foods, Inc.

**Corps Contact:** Jessica Kempke, U. S. Army Corps of Engineers, 211 North Broadway, Suite 221, Green Bay, Wisconsin 54303; [Jessica.l.kempke@usace.army.mil](mailto:Jessica.l.kempke@usace.army.mil) (651) 290-5856.

**Primary County:** Brown County

**Location:** Section 35, Township 26N, Range 20E

**Information Complete On:** 10-09-2015

**Posting Expires On:** 11-09-2015

**Authorization Type:** LOP-06-WI

This application is being reviewed in accordance with current practices for documenting Corps jurisdiction under Section(s) 9 & 10 of the Rivers and Harbor Act of 1899 and Section 404 of the Clean Water Act.

We have made a preliminary determination that the aquatic resources that would be impacted by the proposed project are subject to Corps of Engineers jurisdiction under Section(s) 9 & 10 of the Rivers and Harbors Act of 1899 and/or Section 404 of the Clean Water Act. If an approved jurisdictional determination is completed as part of the review process for this application, a copy will be posted on the St. Paul District web page at the following link: <http://www.mvp.usace.army.mil/Missions/Regulatory.aspx>.

**PROJECT DESCRIPTION AND PURPOSE:** Winona Foods, Inc. has applied for a Department of the Army permit to discharge fill material into 1.25 acres of wetlands adjacent to an unnamed tributary of the bay of Green Bay (Lake Michigan). The proposal includes expanding the existing facility to the north, new asphalt parking east of the proposed facility expansion, and a relocated retention pond to the east central portion of the 7.75 acre site. Currently the site is surrounded by forests and high traffic roadways.

**NAME, AREA AND TYPES OF WATERS (INCLUDING WETLANDS) SUBJECT TO IMPACT:** Approximately 1.25 acres of wetlands adjacent to an unnamed tributary of the bay of Green Bay (Lake Michigan) would be permanently filled as a result of the proposed expansion and related development. Approximately 0.83 acres of shrub-carr, a lower quality wetland, and 0.42 acres of floodplain forests, a higher quality wetland, would be impacted.

**ALTERNATIVES CONSIDERED:** Five project alternatives were considered including utilizing off-site Winona Foods facilities for storage and processing equipment, off-site

retention pond relocation, and the no-build alternative. These alternatives would not impact wetlands however were ruled out by the applicant due to cost effectiveness and the project purpose not being met.

MITIGATION: As compensation for unavoidable adverse impacts to wetlands, the applicant proposes to purchase credits from the Wisconsin Wetland Conservation Trust (In-Lieu Fee). For the unavoidable loss of 0.83 acres of shrub-carr and 0.42 acres of floodplain forests, 1.81 credits would be required to be purchased from the In-Lieu Fee program.

DRAWINGS: See attached.



**Legend**


- WDNR Hydroline
- WDNR Open Water
- Property Boundary
- 1% Annual Chance Flood Hazard
- 0.2% Annual Chance Flood Hazard

**AECOM**

1035 Kepler Drive  
Green Bay, WI 54311  
www.aecom.com

**FLOODPLAIN MAP**  
 WINONA FOODS INC.  
 1552 LINEVILLE RD  
 VILLAGE OF SUAMICO, BROWN COUNTY, WISCONSIN

Drawn: KJU 04/04/2014  
 Approved: JJT 04/04/2014  
 Scale: AS SHOWN  
 PROJECT NUMBER: 60315223  
 FIGURE NUMBER: P4

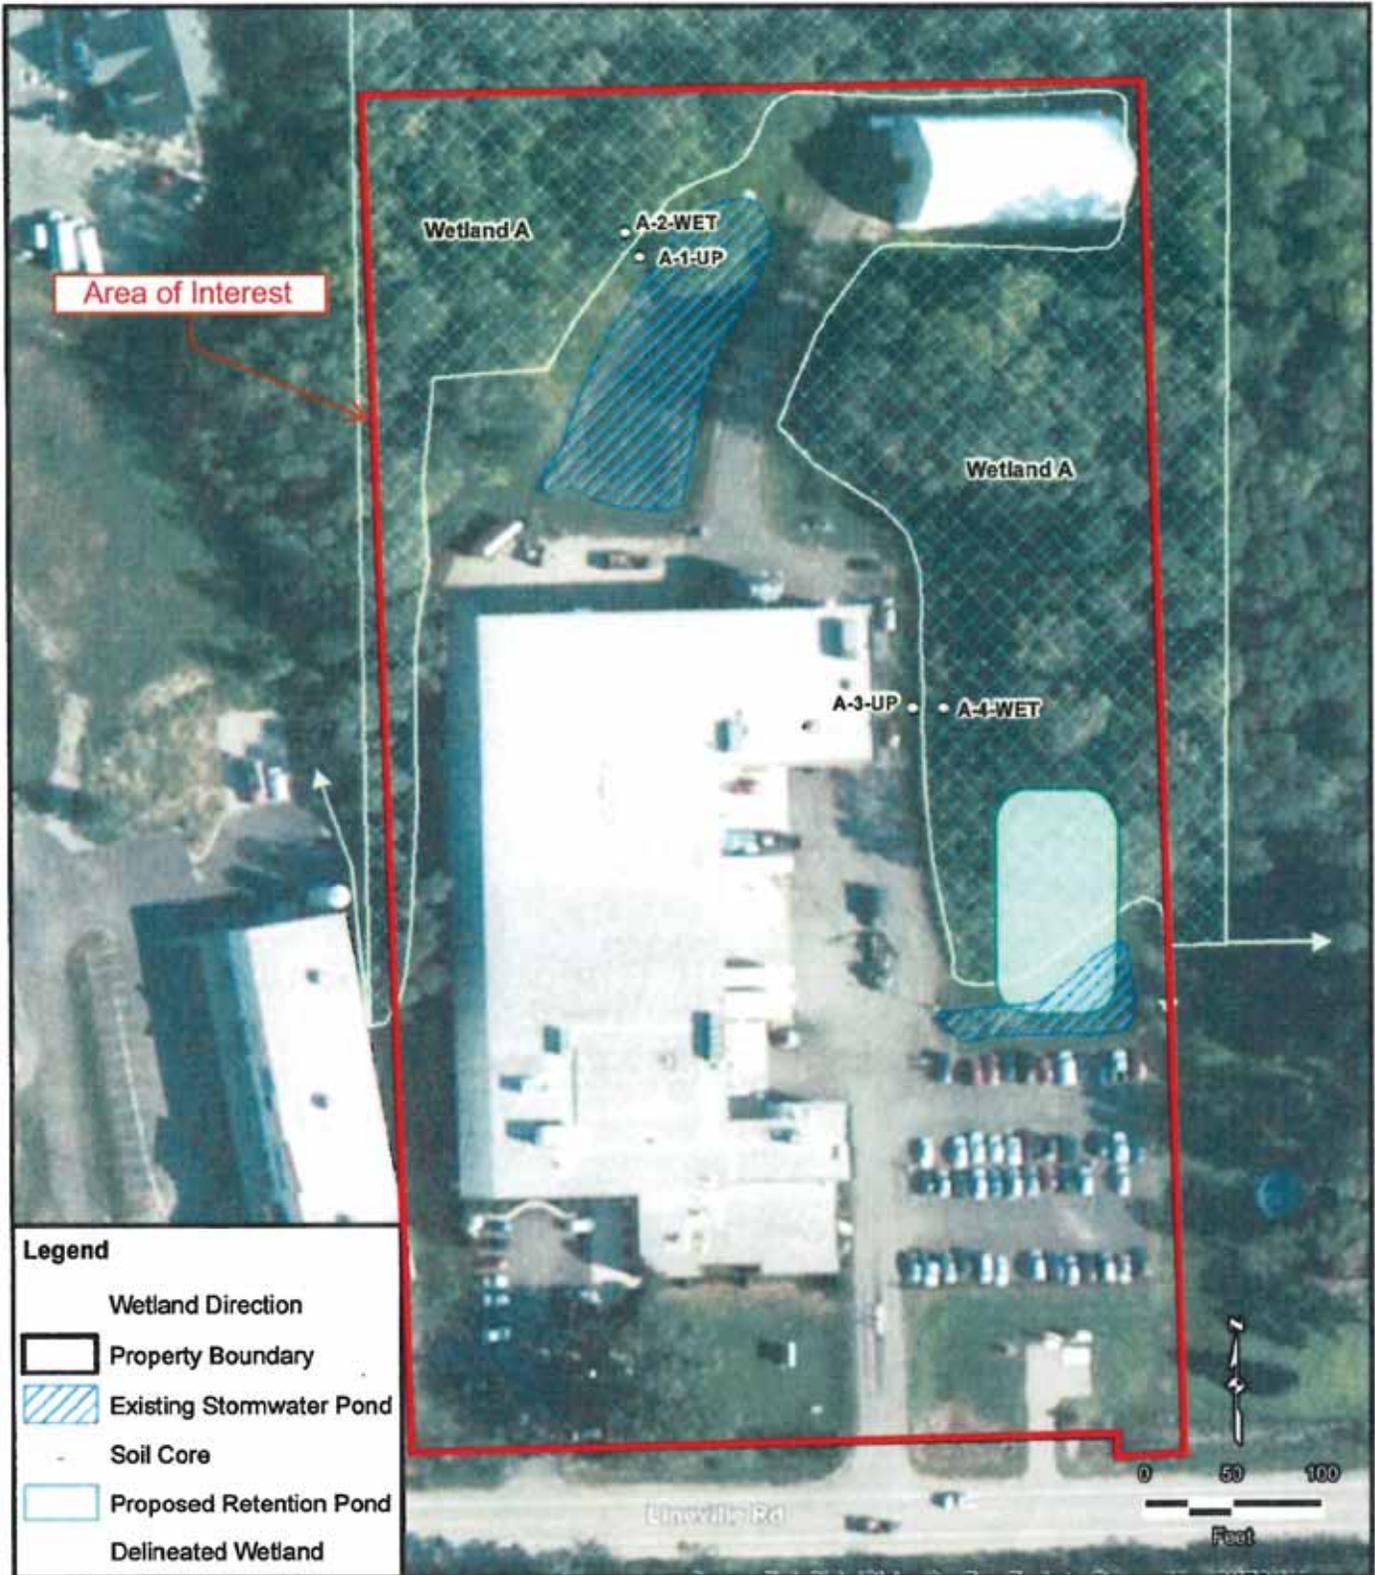

**Legend**

- Wetland Direction
- Property Boundary
- Existing Stormwater Pond
- Soil Core
- Proposed Retention Pond
- Delineated Wetland



1035 Kepler Drive  
Green Bay, WI 54311  
www.aecom.com

**DELINEATION MAP**  
WINONA FOODS INCORPORATED  
1552 LINEVILLE RD  
VILLAGE OF SUAMICO, BROWN COUNTY, WISCONSIN

Drawn: KJU 3/4/2015  
Approved: SRG 3/4/2015  
Scale: AS SHOWN  
PROJECT NUMBER: 60315223  
FIGURE NUMBER: 4

Path: K:\PROJECTS\60315223\_Winona Foods Wet Permit\M00-Technical\GIS\DelineationReport\Figures\Figure4 - Delineation Map.mxd



**AECOM**

AECOM  
1835 Kepler Drive  
Green Bay, WI 54311  
www.aecom.com

**PROJECT**

WINONA FOODS  
PROPOSED EXPANSION PROJECT  
NEW STORMWATER POND

**CLIENT**

WINONA FOODS  
BROWN COUNTY, WISCONSIN



Area of Interest


Wetland A

New Asphalt  
& Future  
Parking

Wetland A

Proposed  
Addition

Proposed  
Addition

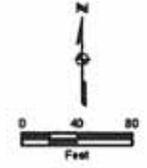

**LEGEND**

- Property Boundary
  - Proposed Building Addition
  - Proposed Parking
  - Existing Stormwater Pond
  - Proposed Stormwater Pond
  - Deleted Wetland
  - Wetland Direction
  - Wetland Impacts
- Building & Parking = 0.85 acres  
Stormwater Pond = 0.40 acres  
TOTAL IMPACTS = 1.25 acres

PROPOSED NET DETENTION POND  
GREAT ELEVATION = 582.00, AREA = 18,000 SF  
NORMAL WATER = 590.00, AREA = 13,600 SF  
BOTTOM ELEVATION = 584.00

**PROJECT NUMBER**

80315223

**FIGURE TITLE**

PROPOSED STORMWATER POND  
AND WETLAND IMPACTS

**FIGURE NUMBER**

FIGURE 7

C:\Users\jbaum\Documents\Draw\Projects\80315223\_Winona\Delisted\Specs\Figures\7 - Delisted\Map - Stormwater Pond.mxd

Base Map Source: Brown County Aerial Orthophotos (May 2014, <http://maps.gis.co.brown.wi.us/arcgis/esh/services/>), AECOM 2015

The information presented in this map document is advisory and is intended for reference purposes only.