

Information for File # 2013-00532-KJH

Applicant: Dan Nelson

Corps Contact Address: Kerrie J. Hauser
1114 South Oak Street
La Crescent, Minnesota 55941

E-Mail: Kerrie.j.hauser@usace.army.mil

Phone: (651) 290-5903

Primary County: La Crosse County

Section: 19
Township: 16N
Range: 7W

Information Complete On: January 14, 2016

Posting Expires On: February 14, 2016

Authorization Type: Section 10 Letter of Permission

This application is being reviewed in accordance with the practices for documenting Corps jurisdiction under Sections 9 & 10 of the Rivers and Harbor Act of 1899. We have made a preliminary determination that the aquatic resources that would be impacted by the proposed project are regulated by the Corps of Engineers under Section 10 of the Rivers and Harbor Act of 1899. Our jurisdictional review and final jurisdictional determination could result in modifications to the scope of the project's regulated waterbody impacts and compensatory mitigation requirements identified above.

Project


PROJECT DESCRIPTION AND PURPOSE: The applicant is applying for a Department of the Army permit to construct a 60 slip marina in the Mississippi River off of Clinton Street for the purpose of providing public and transient parking for small watercraft and public fishing. The navigation lane is 90 feet from the nearest dock.

NAME, AREA AND TYPES OF WATERS (INCLUDING WETLANDS) SUBJECT TO LOSS: The project involves no dredging or discharge of fill material within the water. The proposed project involves floating structures secured to 11 steel poles and would result in impacts to approximately 18,995 square feet of the Mississippi River for the construction of the 60 boat slips and the 100 linear feet of board walk at the northern end of the peninsula.

ALTERNATIVES CONSIDERED: The no-build alternative would avoid impacts to aquatic resources but was not considered by the applicant because it failed to address the purpose of the project. Other properties were not available to the applicant that would fulfill the purpose of the project.


COMPENSATORY MITIGATION: No compensatory mitigation is proposed.

Drawings: See attached.

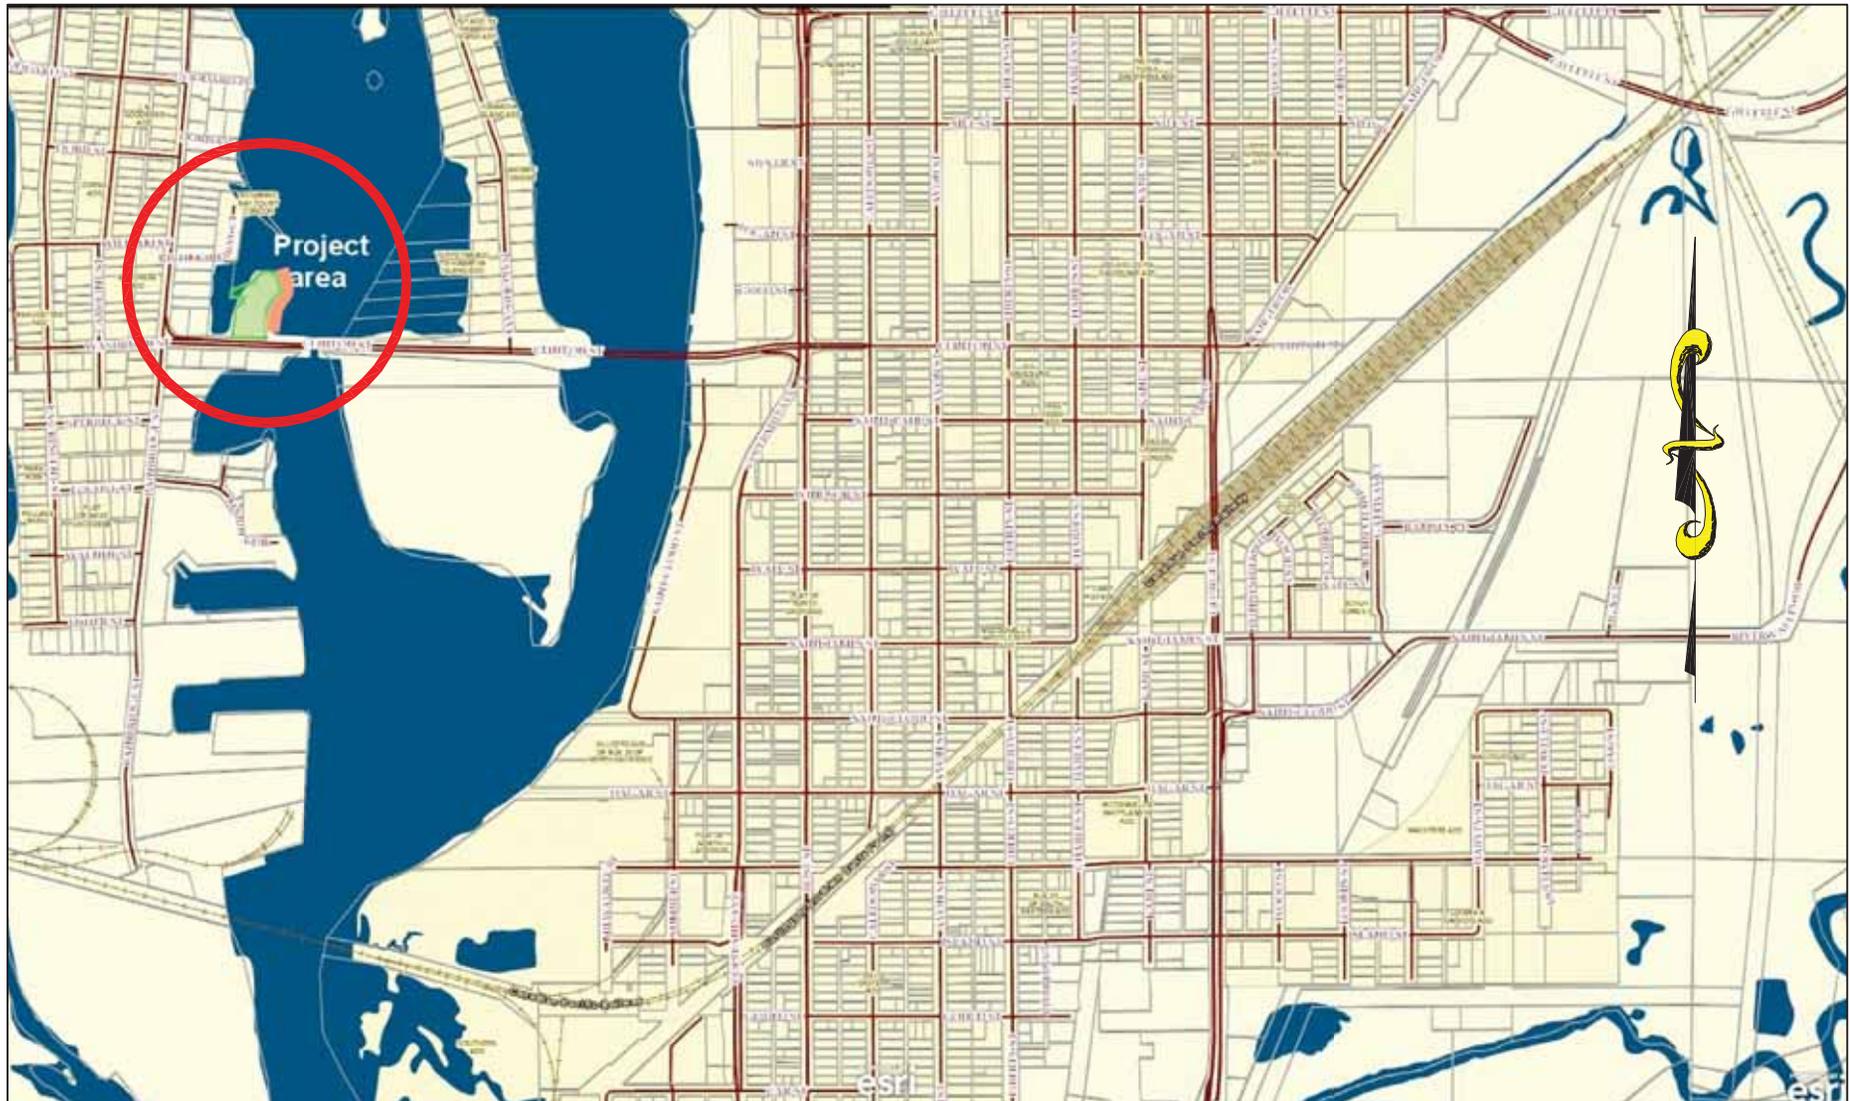

131 Clinton Street
Part of Gov. Lot 5, Section 19, T16N-R7W,
Town of Campbell, La Crosse County

Proposed docks

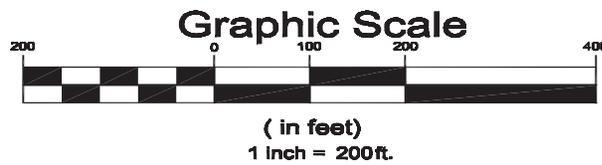


131 Clinton Street
Part of Gov. Lot 5, Section 19, T16N-R7W,
Town of Campbell, La Crosse County

222222

2013-00532-KJH
Figure 2 of 5


Nov. 6, 2015

Proposed docks, 131 Clinton St.

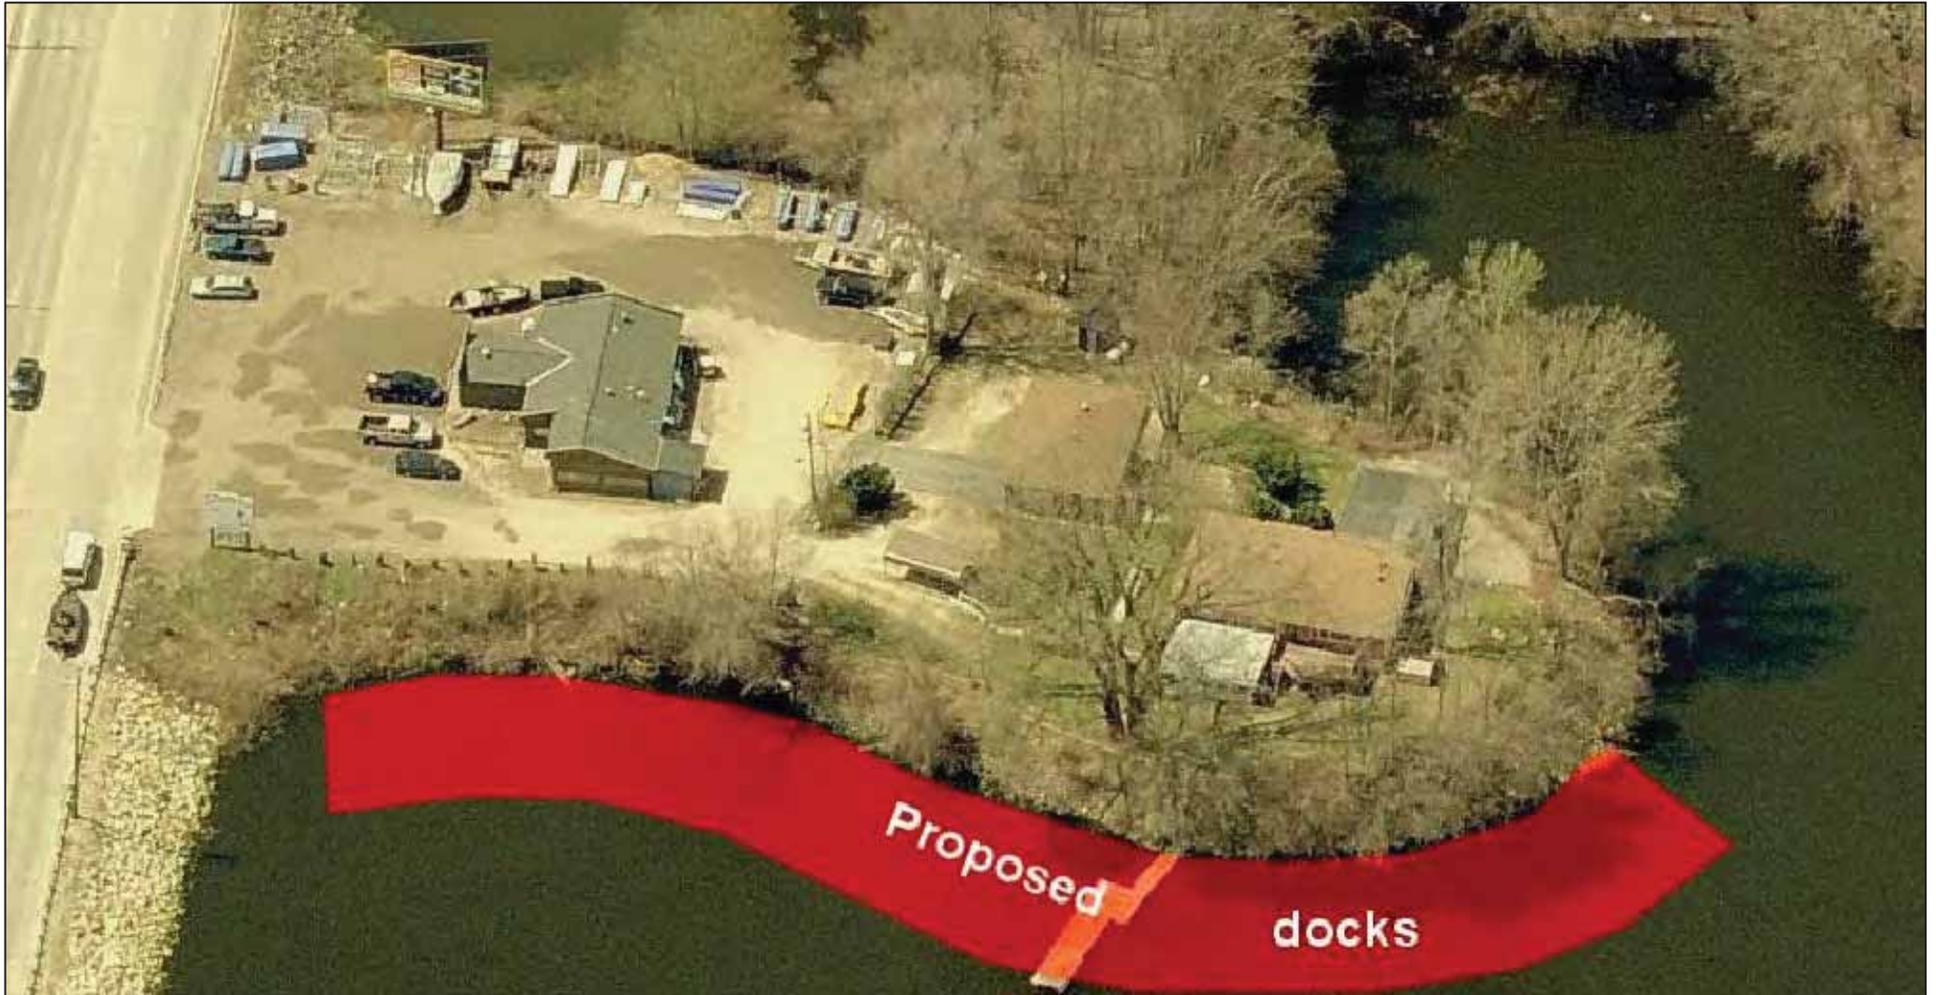

131 Clinton Street


Part of Gov. Lot 5, Section 19, T16N-R7W,
Town of Campbell, La Crosse County

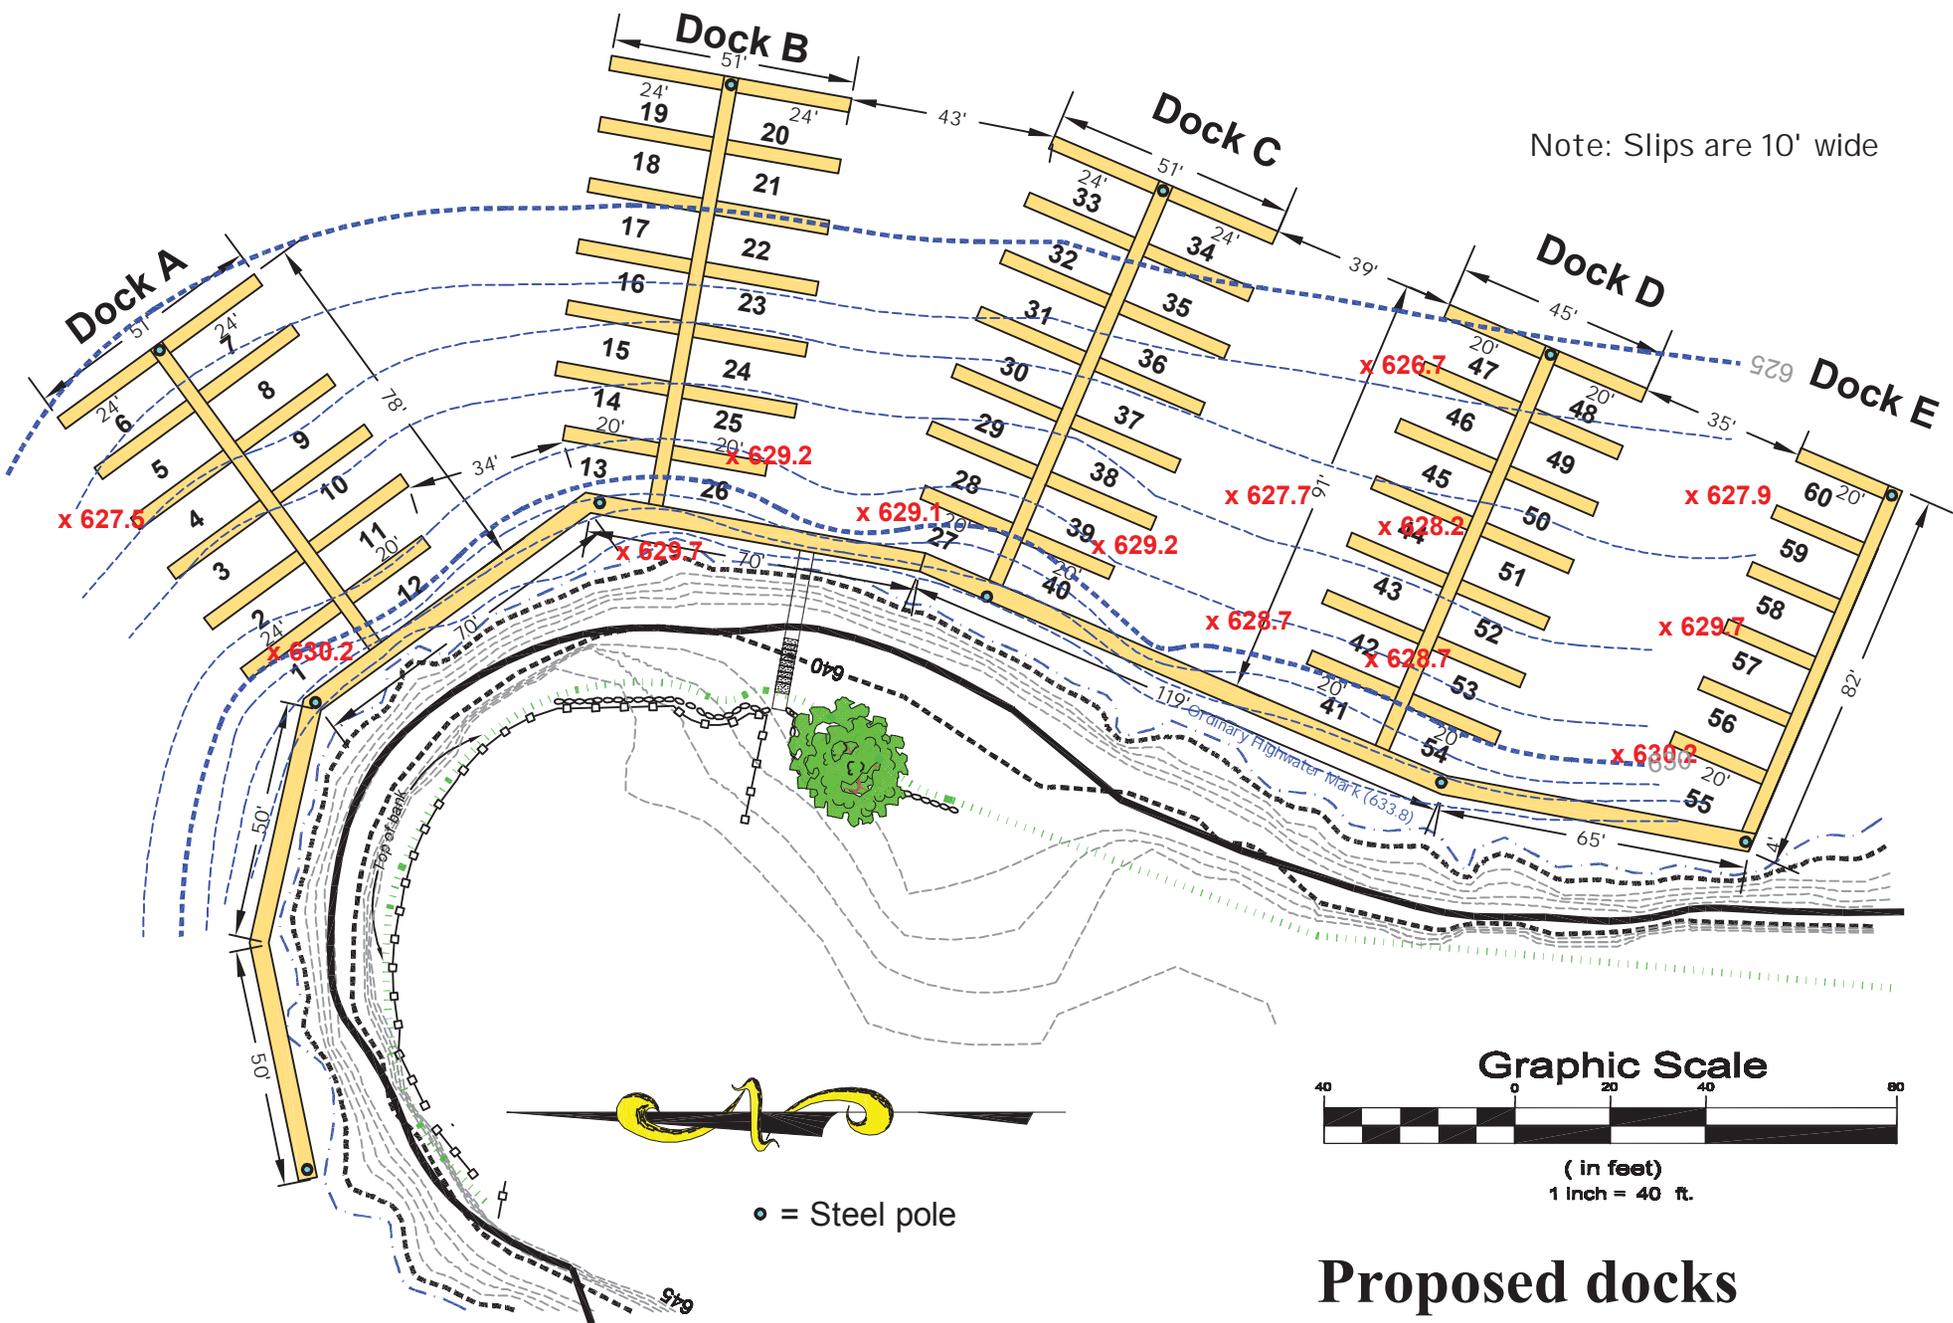

Note: Slips are 10' wide

• = Steel pole

Graphic Scale

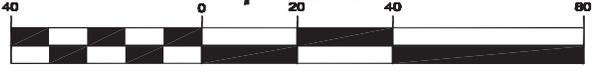


(in feet)
1 Inch = 40 ft.


Proposed docks
131 Clinton Street
 Part of Gov. Lot 5, Section 19, T16N-R7W,
 Town of Campbell, La Crosse County

Proposed docks, 131 Clinton St.

H & V: 1" = 20'

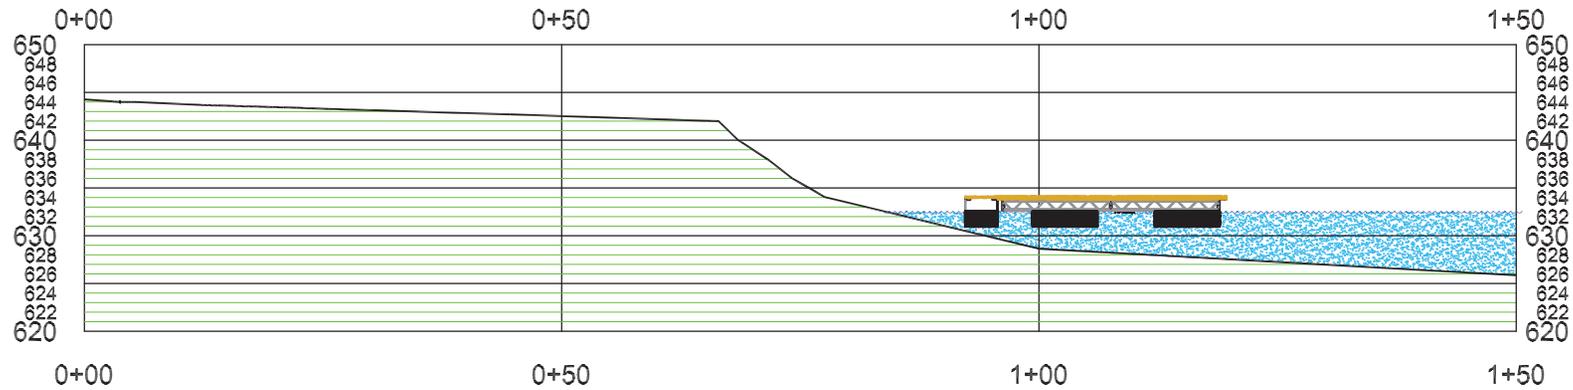

Detail (no scale)

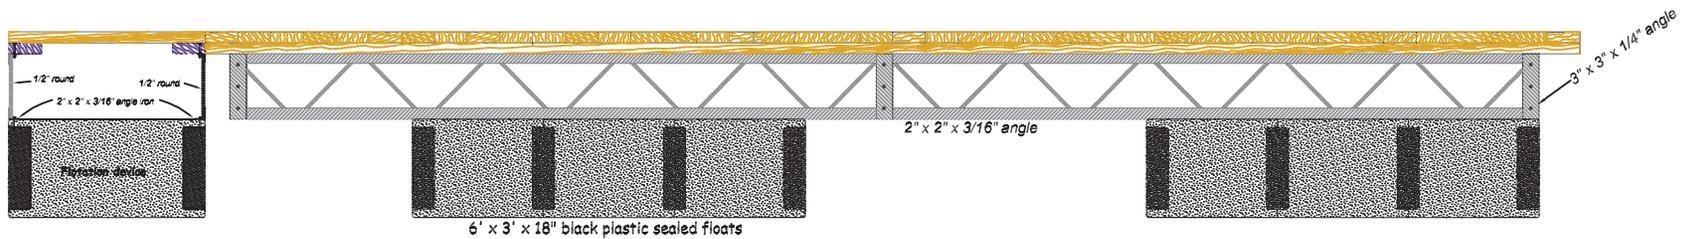

131 Clinton Street
Part of Gov. Lot 5, Section 19, T16N-R7W,
Town of Campbell, La Crosse County

2013-00532-KJH
 Figure 5 of 5