

Information for File #2015-02321-EMN

Applicant: Marathon County Parks - POC Peter Knotek

Corps Contact: Eric Norton

Address: 1314 Contractors Blvd., Plover, Wisconsin 54467

E-Mail: eric.m.norton@usace.army.mil

Phone: (651) 290-5879

Primary County: Marathon

Project Location: SW ¼ NE ¼ of Section 11, T. 28N, R. 7E

Information Complete On: August 31, 2015

Posting Expires On: September 30, 2015

Authorization Type: Section 404 and Section 10 / LOP-06-WI

This application is being reviewed in accordance with the practices for documenting Corps jurisdiction under Sections 9 & 10 of the Rivers and Harbor Act of 1899 and Section 404 of the Clean Water Act identified in Regulatory Guidance Letter 07-01. We have made a preliminary determination that the aquatic resources that would be impacted by the proposed project are regulated by the Corps of Engineers under Section 404 of the Clean Water Act. Our jurisdictional review and final jurisdictional determination could result in modifications to the scope of the project's regulated waterbody/wetland impacts and compensatory mitigation requirements identified above. An approved jurisdictional determination will be made prior to reaching a permit decision, and will be posted on the St. Paul District web page at <http://www.mvp.usace.army.mil/>.



Project Description: The Marathon County Parks Department has proposed to mechanically dredge 11,100 cubic yards of accumulated sediments from the bed of Blue Gill Bay (impoundment of the Wisconsin River) to improve aquatic habitat and enhance fish spawning areas. All dredged material will be placed at an approved upland disposal site within the Blue Gill Bay County Park.

Purpose and Need: The purpose of the proposed project is to enhance aquatic habitat and fish spawning areas in Blue Gill Bay. The proposed project serves a public need to provide improved recreational opportunities for the general public at the Blue Gill Bay County Park.

Area of Impact: The project area is comprised of forest uplands, forested wetlands, open grassland, and emergent wetlands mixed with recreational trails (paved and unpaved), parking lots, and other appurtenant facilities. The proposed work would include mechanically dredging 11,100 cubic yards of accumulated sediments from 1.1 acres of aquatic bed in Blue Gill Bay. All dredged materials will be placed and spread in an approved 2.4-acre upland disposal site within the Blue Gill Bay County Park. Minimal disturbance will be required for construction access as heavy equipment needed to conduct the work can use the existing trails and internal roads within the County Park to access the dredge area and upland disposal site. The temporary wetland fill shown on the attached maps is no longer proposed after a recent project modification by the applicant.

Mitigation: The applicant has not proposed any compensatory mitigation for the proposed work. No wetlands would be impacted by the dredging work, construction access, or disposal of the dredged material. In addition, the dredging work conducted in waters of the U.S. is considered a self-mitigating project as it would enhance water quality and aquatic habitat in Blue Gill Bay within the project area.

Drawings: See attached maps and plans.

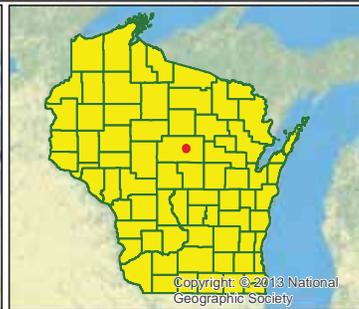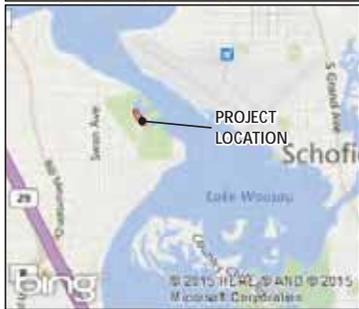


Legend

- Project Area
- soilmu_a_wi073
- 1% Annual Chance Flood Hazard
- Floodway

DRAWN BY: DMW
 CHECKED BY: SJG


MONTGOMERY ASSOCIATES:
RESOURCE SOLUTIONS, LLC
 119 South Main Street | Cottage Grove, WI 53527
 (608) 839-4422 | www.mars.org


RESTORATION PLAN OVERVIEW
 Bluegill Bay County Park
 Fishing Pond Restoration
 Town of Rib Mountain, Marathon County WI

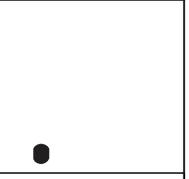


SCALE
 1 inch = 200 feet

PROJECT NO. 1659	DATE 6/26/2015
---------------------	-------------------

SHEET NO.
1

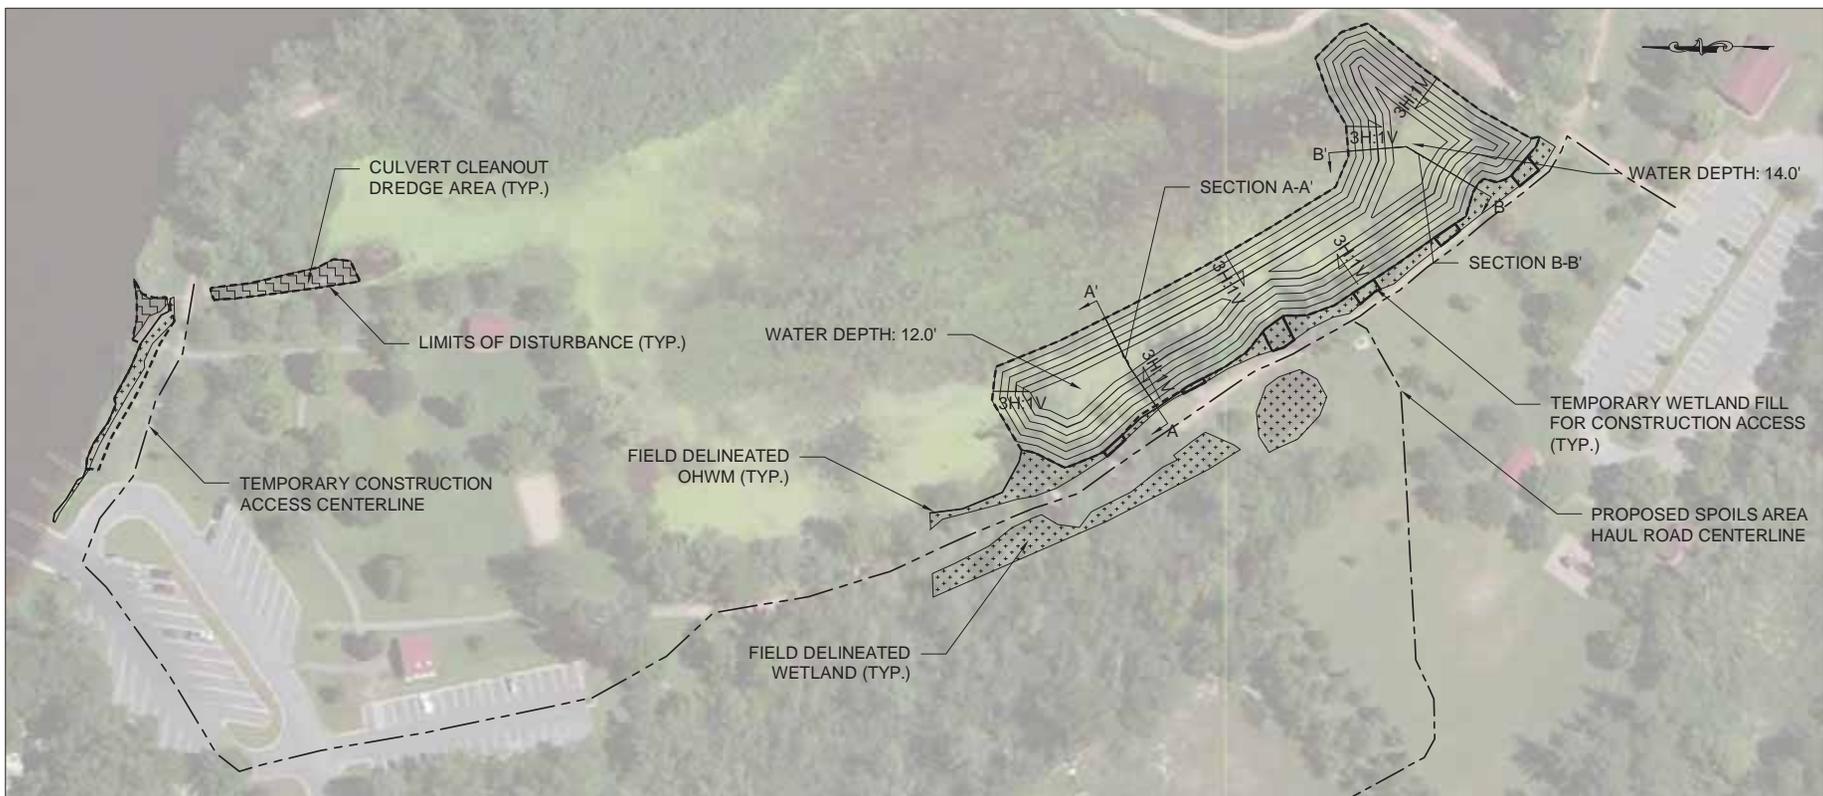

- NOTES:
- 1) CONSTRUCTION ACCESS TO FOLLOW EXISTING GRAVEL PATH WHERE POSSIBLE.
 - 2) TEMPORARY WETLAND FILL MAY BE PLACED AS SHOWN FOR EQUIPMENT ACCESS TO POND.
 - 3) TEMPORARY WETLAND FILL FOR CONSTRUCTION ACCESS NOT TO EXCEED 20' WIDTH.
 - 4) TEMPORARY WETLAND FILL FOR CONSTRUCTION ACCESS TO BE SPACED EVERY 80' ON CENTER.

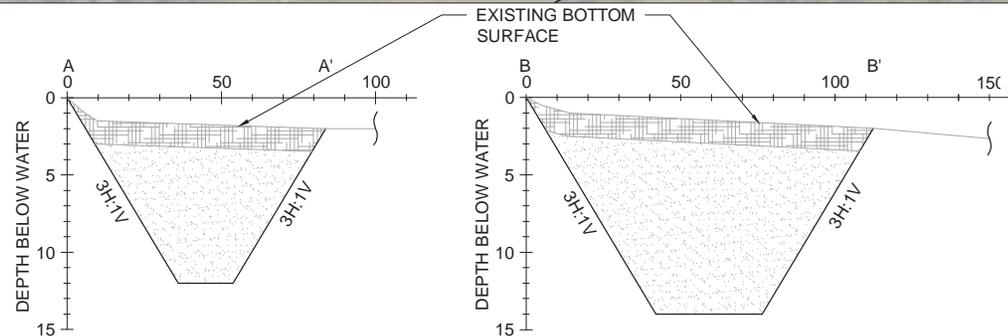

SAND
 MUCK

NOTE: MUCK THICKNESS IS APPROXIMATE

DRAWN BY	DMW	CHECKED BY	SJG
DATE			
REVISION/ISSUE			
NO.			

MONTGOMERY ASSOCIATES:
 RESOURCE SOLUTIONS, LLC
 119 SOUTH MAIN STREET
 COTTAGE GROVE, WISCONSIN 53527
 WWW.MA-RII.COM



Dredging Plan
 Bluegill Bay Fishing Pond Restoration
 Bluegill Bay County Park
 Town of Rib Mountain, Marathon County, WI
 Marathon County Parks Department


IF THIS BAR DOES NOT MEASURE 1" THEN DRAWING IS NOT TO SCALE

SCALE
1" = 100'


PROJECT NO. 1659 DATE 6/30/2015

SHEET NO.


2

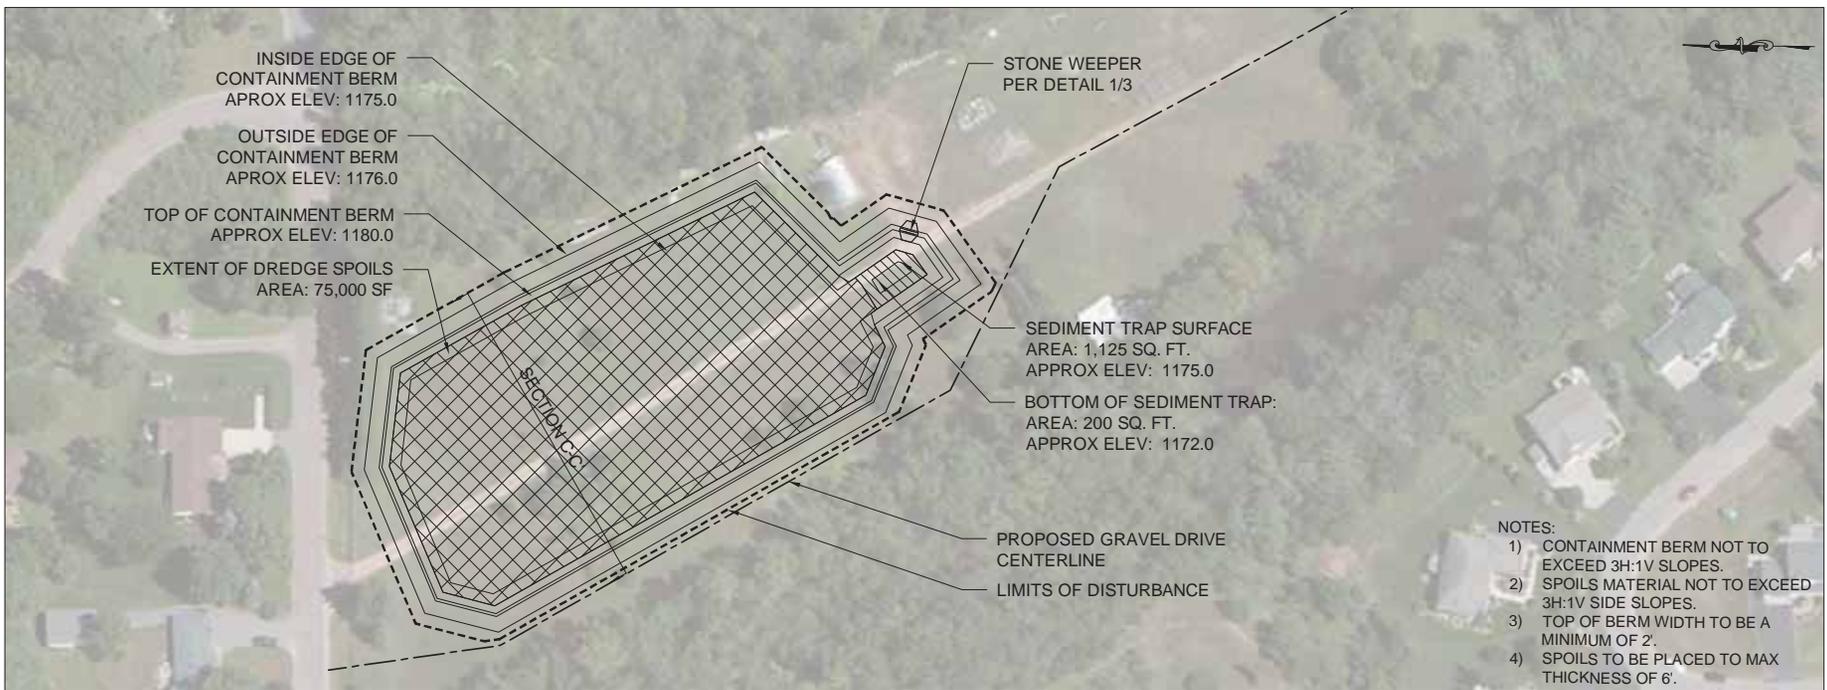


- NOTES:
- 1) CONTAINMENT BERM NOT TO EXCEED 3H:1V SLOPES.
 - 2) SPOILS MATERIAL NOT TO EXCEED 3H:1V SIDE SLOPES.
 - 3) TOP OF BERM WIDTH TO BE A MINIMUM OF 2'.
 - 4) SPOILS TO BE PLACED TO MAX THICKNESS OF 6'.

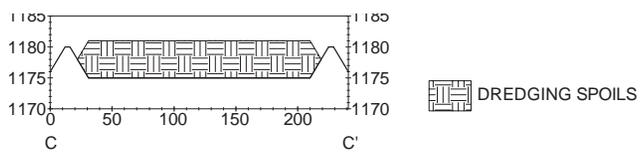


SECTION C-C'

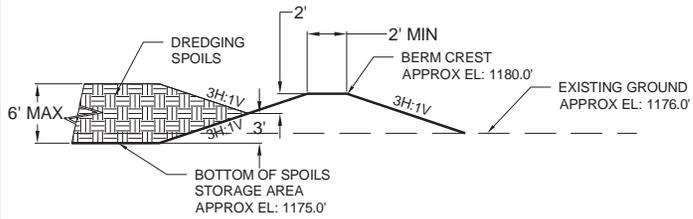

CONTAINMENT BERM: CROSS-SECTIONAL VIEW

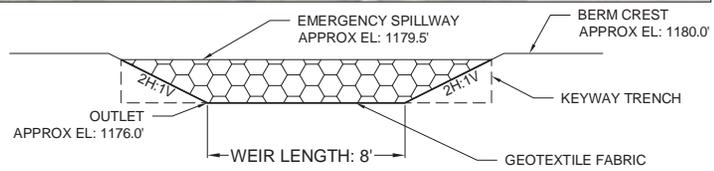

FRONT VIEW

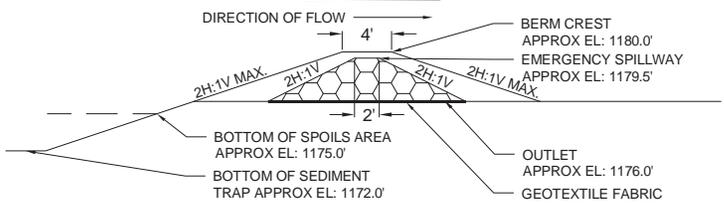

CROSS-SECTIONAL VIEW

3" - 6" ANGULAR, WELL GRADED WASHED STONE

1
3 STONE WEEPER (N.T.S)

DRAWN BY	DMW	CHECKED BY	SJG
DATE			
REVISION / ISSUE			
INC			

MONTGOMERY ASSOCIATES:
RESOURCE SOLUTIONS, LLC
119 SOUTH MAIN STREET
SUITE 400
GROVE, WI 53027
WWW.MRS-LLC.COM



Spoils Plan
Bluegill Bay Fishing Pond Restoration
Bluegill Bay County Park
Town of Rib Mountain, Marathon County WI
Marathon County Parks Department

IF THIS BAR DOES NOT MEASURE 1" THEN DRAWING IS NOT TO SCALE

SCALE
1" = 100'

PROJECT NO. 1659 DATE 6/30/2015

SHEET NO. 3

