

Information for File #2015-03015-RJH

Applicant: Richards Moses- Legend Lake Property Owners Association

Corps Contact: Ryan Huber, U. S. Army Corps of Engineers, 211 North Broadway, Suite 221, Green Bay, Wisconsin 54303; ryan.j.huber@usace.army.mil; (651) 290-5859.

Primary County: Menominee

Location: SW ¼ of the SW ¼, Section 14, Township 28 N, Range 16 E

Information Complete On: 8-20-2015

Posting Expires On: 10-19-2015

Authorization Type: Section 404 Letter of Permission (LOP-10-R)

This application is being reviewed in accordance with current practices for documenting Corps jurisdiction under Section(s) 9 & 10 of the Rivers and Harbor Act of 1899 and Section 404 of the Clean Water Act.

We have made a preliminary determination that the aquatic resources that would be impacted by the proposed project are subject to Corps of Engineers jurisdiction under Section(s) 9 & 10 of the Rivers and Harbors Act of 1899 and/or Section 404 of the Clean Water Act. If an approved jurisdictional determination is completed as part of the review process for this application, a copy will be posted on the St. Paul District web page at the following link: <http://www.mvp.usace.army.mil/Missions/Regulatory.aspx>.

PROJECT DESCRIPTION AND PURPOSE: The Legend Lake Property Owners Association has applied for a Department of the Army permit to discharge dredged and fill material along 49 linear feet of Legend Lake. The purpose of the project is to stabilize the lake shore, which has been undercut by wave action and erosion, by installing riprap and aspen fiber blocs.

NAME, AREA AND TYPES OF WATERS (INCLUDING WETLANDS) SUBJECT TO LOSS: Approximately 49 linear of open water would be permanently filled as a result of the proposed bank stabilization project.


AVOIDANCE AND MINIMIZATION: The applicant has proposed to implement erosion control best management practices to minimize potential impacts to undisturbed lake shore.

COMPENSATORY MITIGATION: Compensatory mitigation has not been proposed as part of this application.

DRAWINGS: See attached.


WOOD DUCK ADDITION TO LEGEND LAKE

(BEING A PART OF THE SW-NW, NW-SW, NE-SW, SW-SW, SE-SW, SEC 4, 6, 1, SEC 23, ALL IN T 28 N, R 16 E, MENOMINEE CO., WISC)

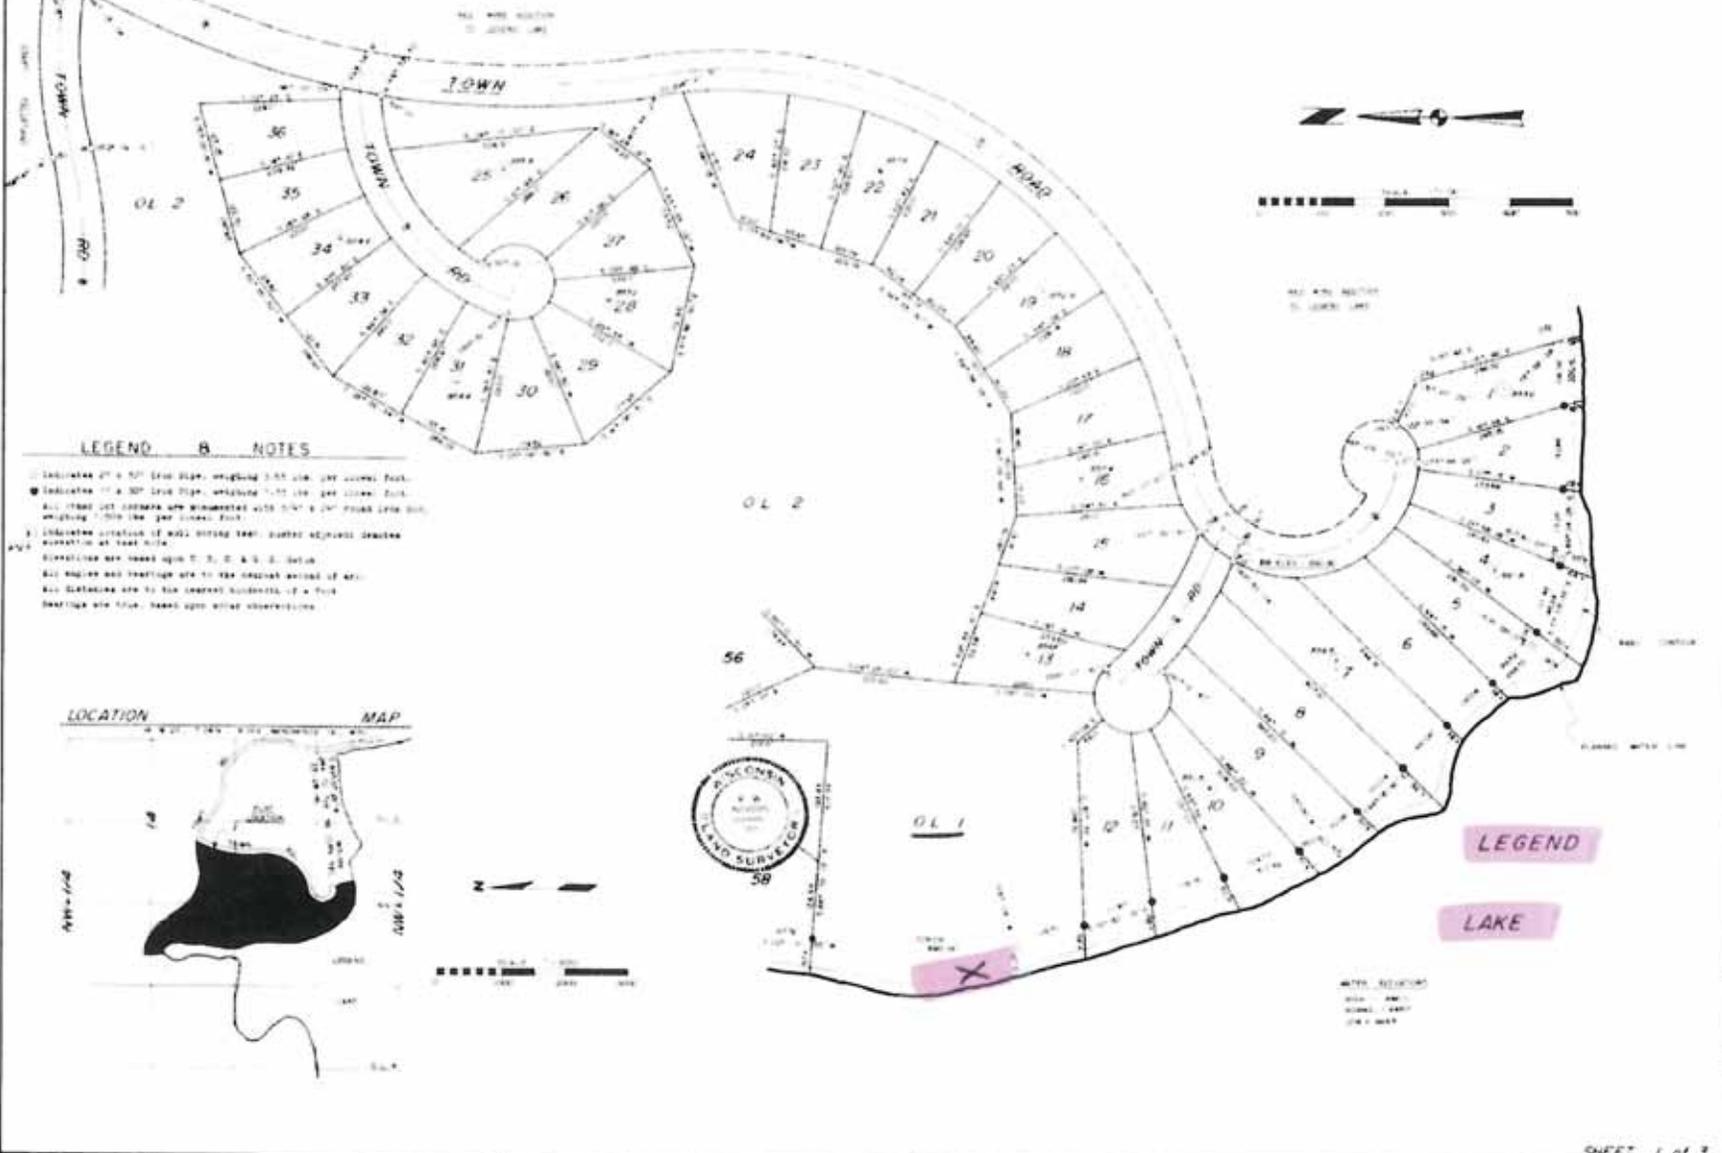

LEGEND & NOTES


- Indicates 2" x 1/2" iron pipe, weighing 3.55 lbs. per linear foot.
- Indicates 1" x 3/4" iron pipe, weighing 1.10 lbs. per linear foot.
- All roads set corners are monumented with 2" x 1/2" round iron pipe, weighing 3.55 lbs. per linear foot.
- Indicates location of well boring that, under various depths, revealed no water hole.
- Indicates new road upon T, N, E & S. Sec. 4.
- All angles and bearings are to the nearest minute of arc.
- All distances are to the nearest hundredth of a foot.
- Bearings are true, based upon other observations.

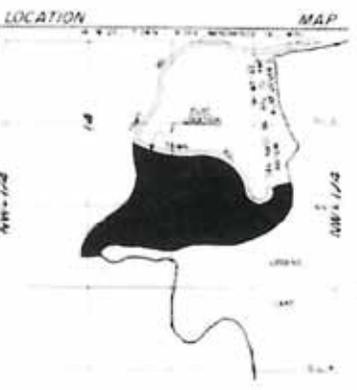

LEGEND
LAKE

WATER SURVEYOR
WIS. REG.
NO. 1287
JUN 1 1922


Exhibit B

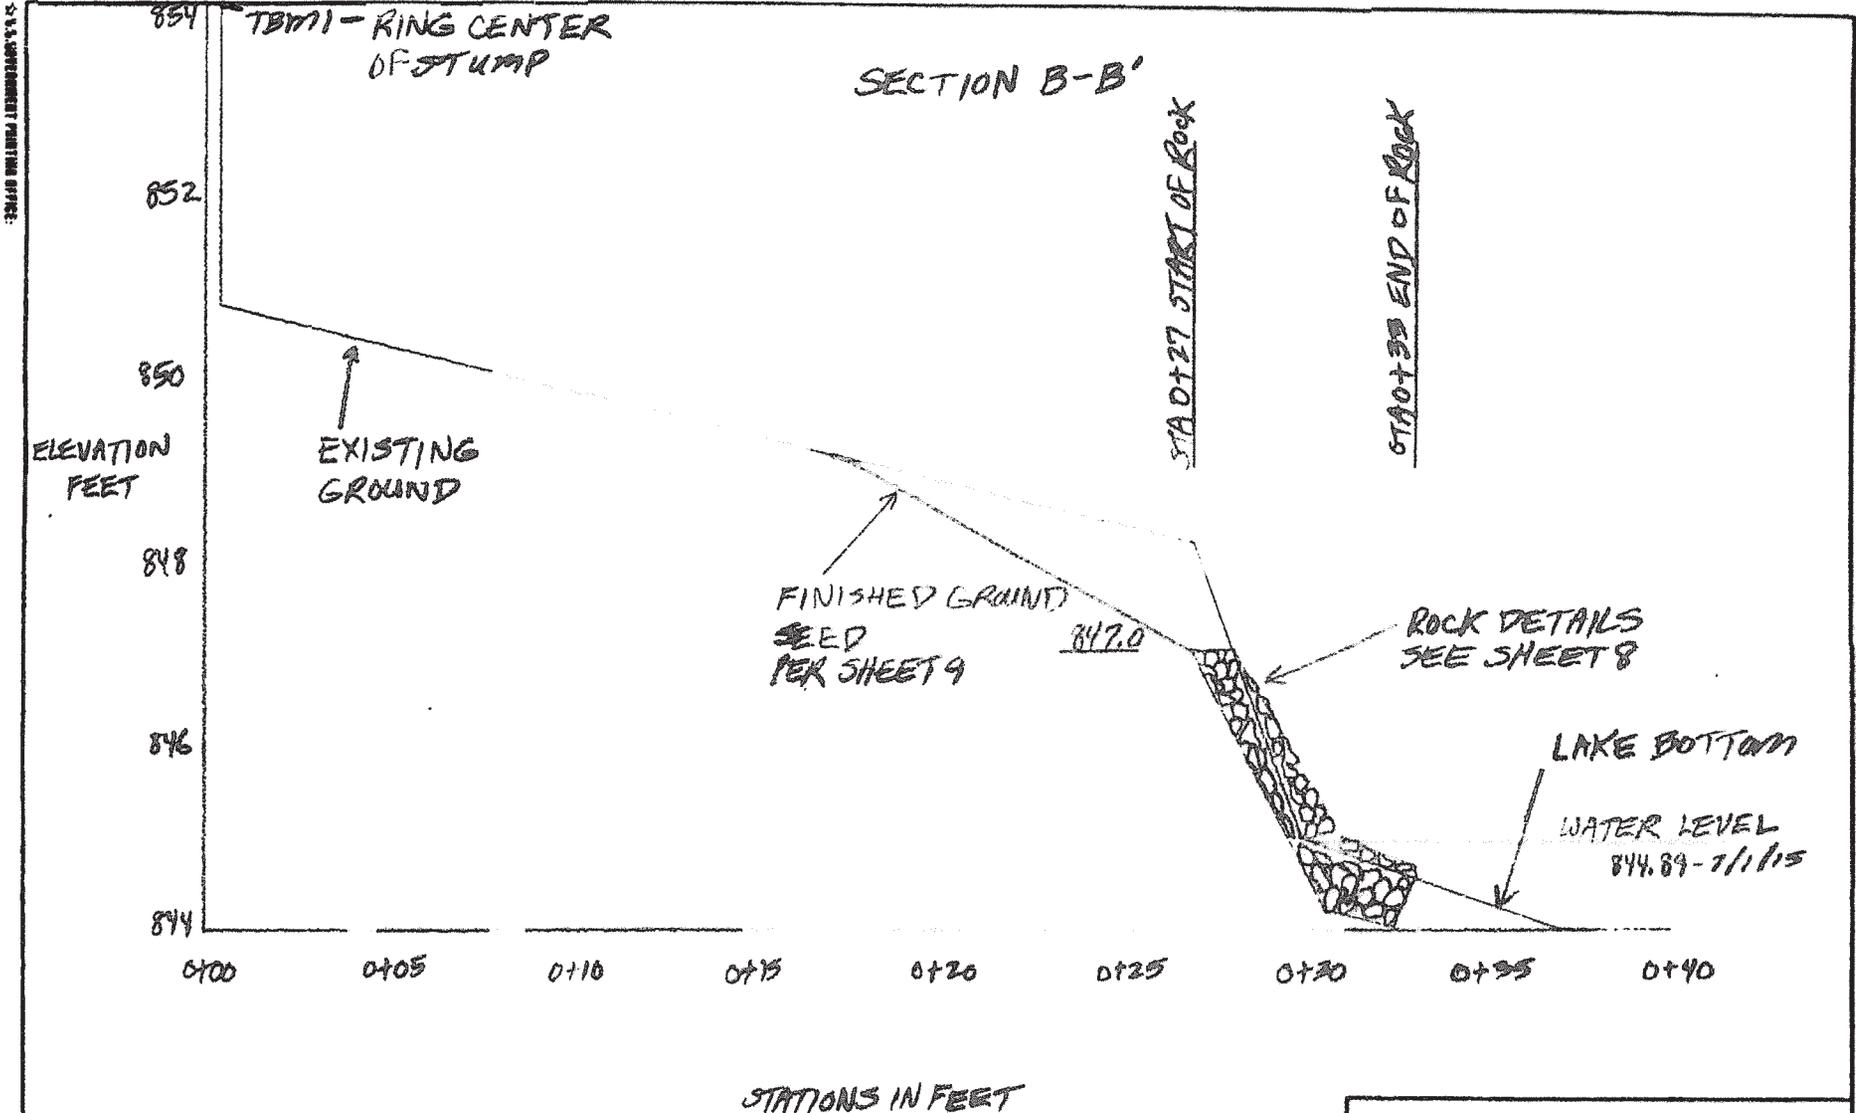

LLPOA	
OWNER	
MENOMINEE	LCC, WI
COUNTY	
Designed: JRS	Checked:
SHEET 6 OF 10	


U.S. GOVERNMENT PRINTING OFFICE:

SECTION A-A'

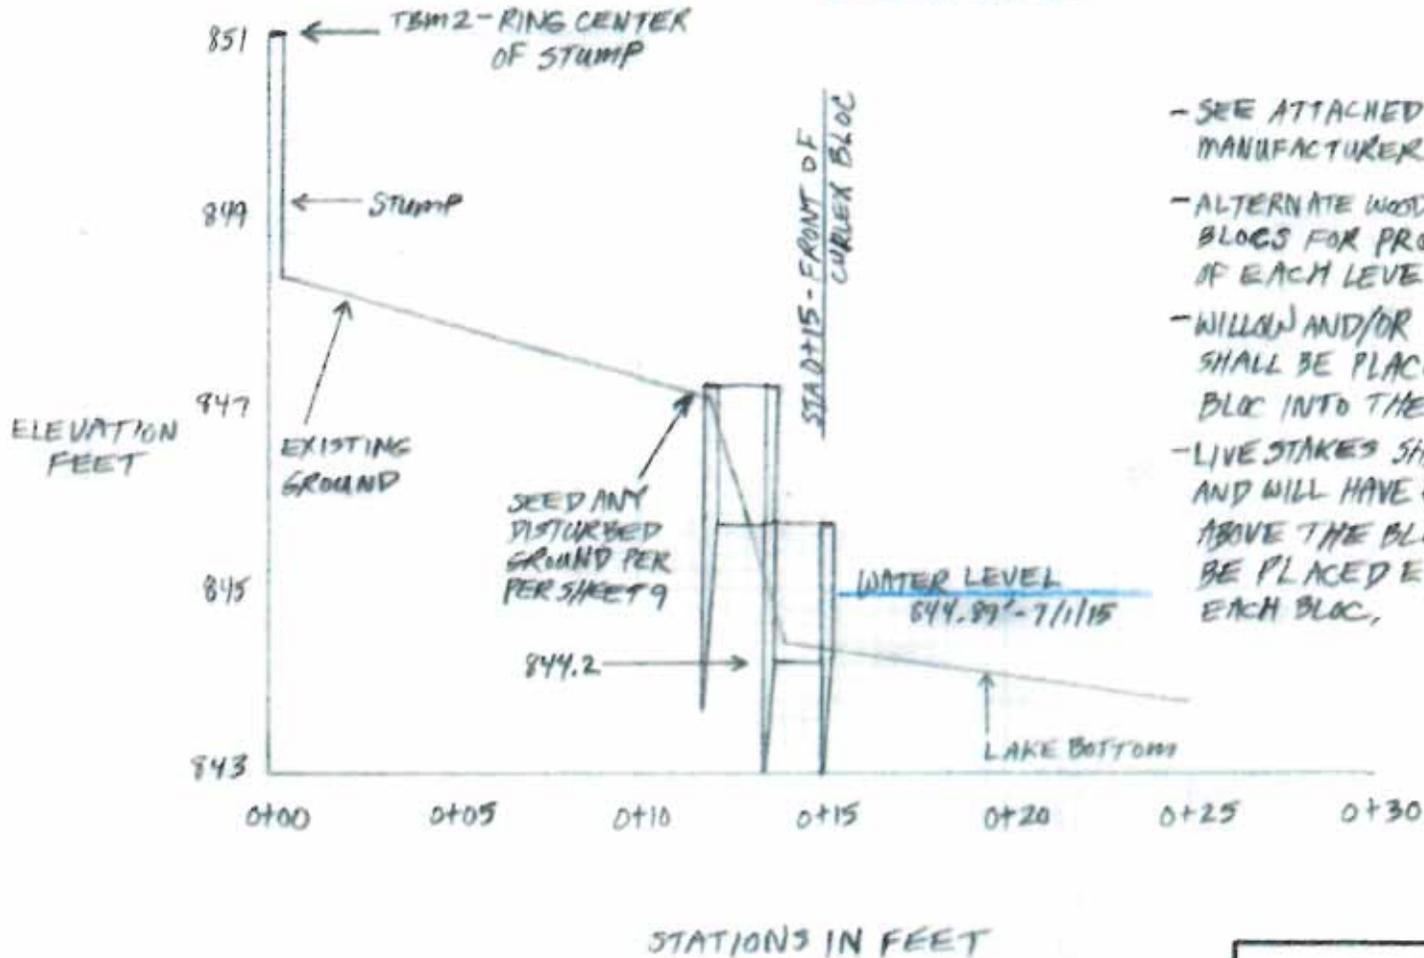

- SEE ATTACHED MANUFACTURERS DETAILS
- ALTERNATE WOOD STAKES BETWEEN BLOCS FOR PROPER ANCHORING OF EACH LEVEL
- WILLOW AND/OR DOGWOOD LIVE STAKES SHALL BE PLACED THROUGH EACH BLOC INTO THE SOIL BENEATH.
- LIVE STAKES SHALL BE ≥ 36 " LONG AND WILL HAVE 6"-12" EXPOSED ABOVE THE BLOC. THEY WILL BE PLACED EVERY 2' FOR EACH BLOC.

LLPOA	
OWNER	
MENOMINEE	LCC., WI
COUNTY	
Designed: JRS Checked:	
SHEET 5 OF 10	

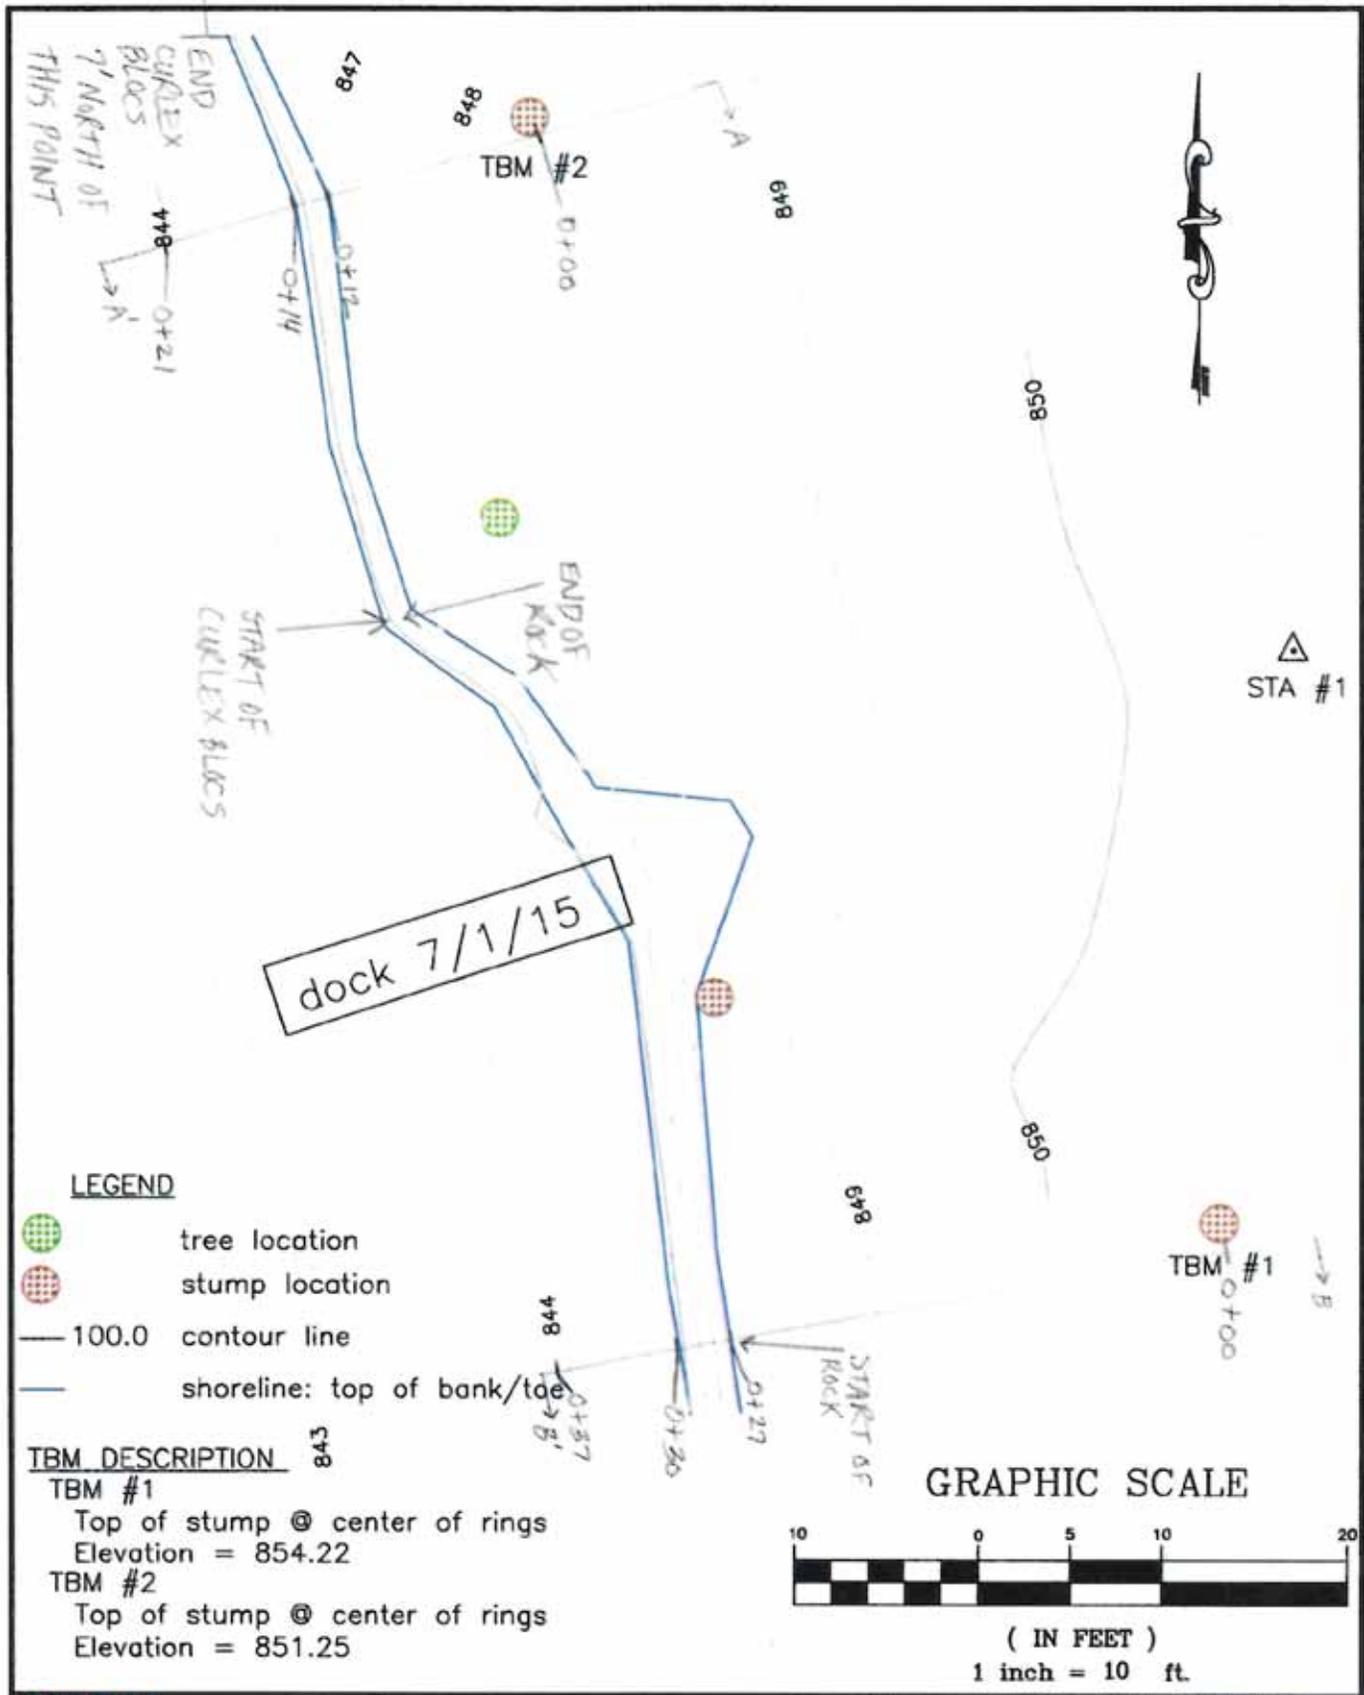

USDA United States Department of Agriculture
Natural Resources Conservation Service

PLAN VIEW

CLIENT: Wood Duck Club

COUNTY: MENOMINEE

Designed JRS Date 07/15

Drawn _____

Checked _____

Approved _____

File Name WI-002

Date 08/14

Sheet 9 of 10