

DREDGING NOTICE
U.S. ARMY CORPS OF ENGINEERS
ST. PAUL DISTRICT

NOTICE DATE: June 13 th , 2023	DREDGING CATEGORY: Imminent Closure
MEETING DATE: If requested	MEETING TIME:
BOAT REQUIREMENT:	MEETING LOCATION:
DREDGE CUT NAME: Indian Camp Light	RIVER MILE: 665.2 - 665.9

HISTORIC DATA

Frequency: 74%	Avg. Quantity/Job: 25,902 yd ³
Last Date Dredged: Aug. 24 th , 2022	Avg. Quantity/Year: 19,060 yd ³

SURVEY DATA

Date Surveyed: June 9th, 2023
Water Surface Elevation: 620.6
Low Control Pool Elevation: 619.3
Net Difference: +1.3'
5 Day River Forecast: Slight Decrease

DREDGING DATA

Recommended Channel Width: 300 feet
Recommended Dredging Depth: 12 feet
Estimated Quantity: 24,839 yd³
Type of Dredge: Contract Mechanical Plant 3
Proposed Dredging Date: June 14th, 2023
Estimated Duration: 17 dredging days
Justification for Dredging: The navigation channel is reduced to 180' between the 9.0' contours and closed between the 10.5' contours.

MATERIAL PLACEMENT DATA

Proposed Placement Site: Lansing Hwy Bridge Site
Location: 9-663.5-LWP
Site Characteristics: The Lansing Hwy Bridge Site is an upland beneficial use site where all material is expected to be removed.

If you have any questions concerning this project or want to request an on-site meeting please call me at (651) 290-5155.

Dan Cottrell
Dredging Manager


Pool 6, Below Winona RR Bridge
River Mile: 722.9 - 723.7
Surveyed: June 12th, 2023
Scale: 1" = 200'

CUT-1

CUT-2

CUT-3

CUT - 4

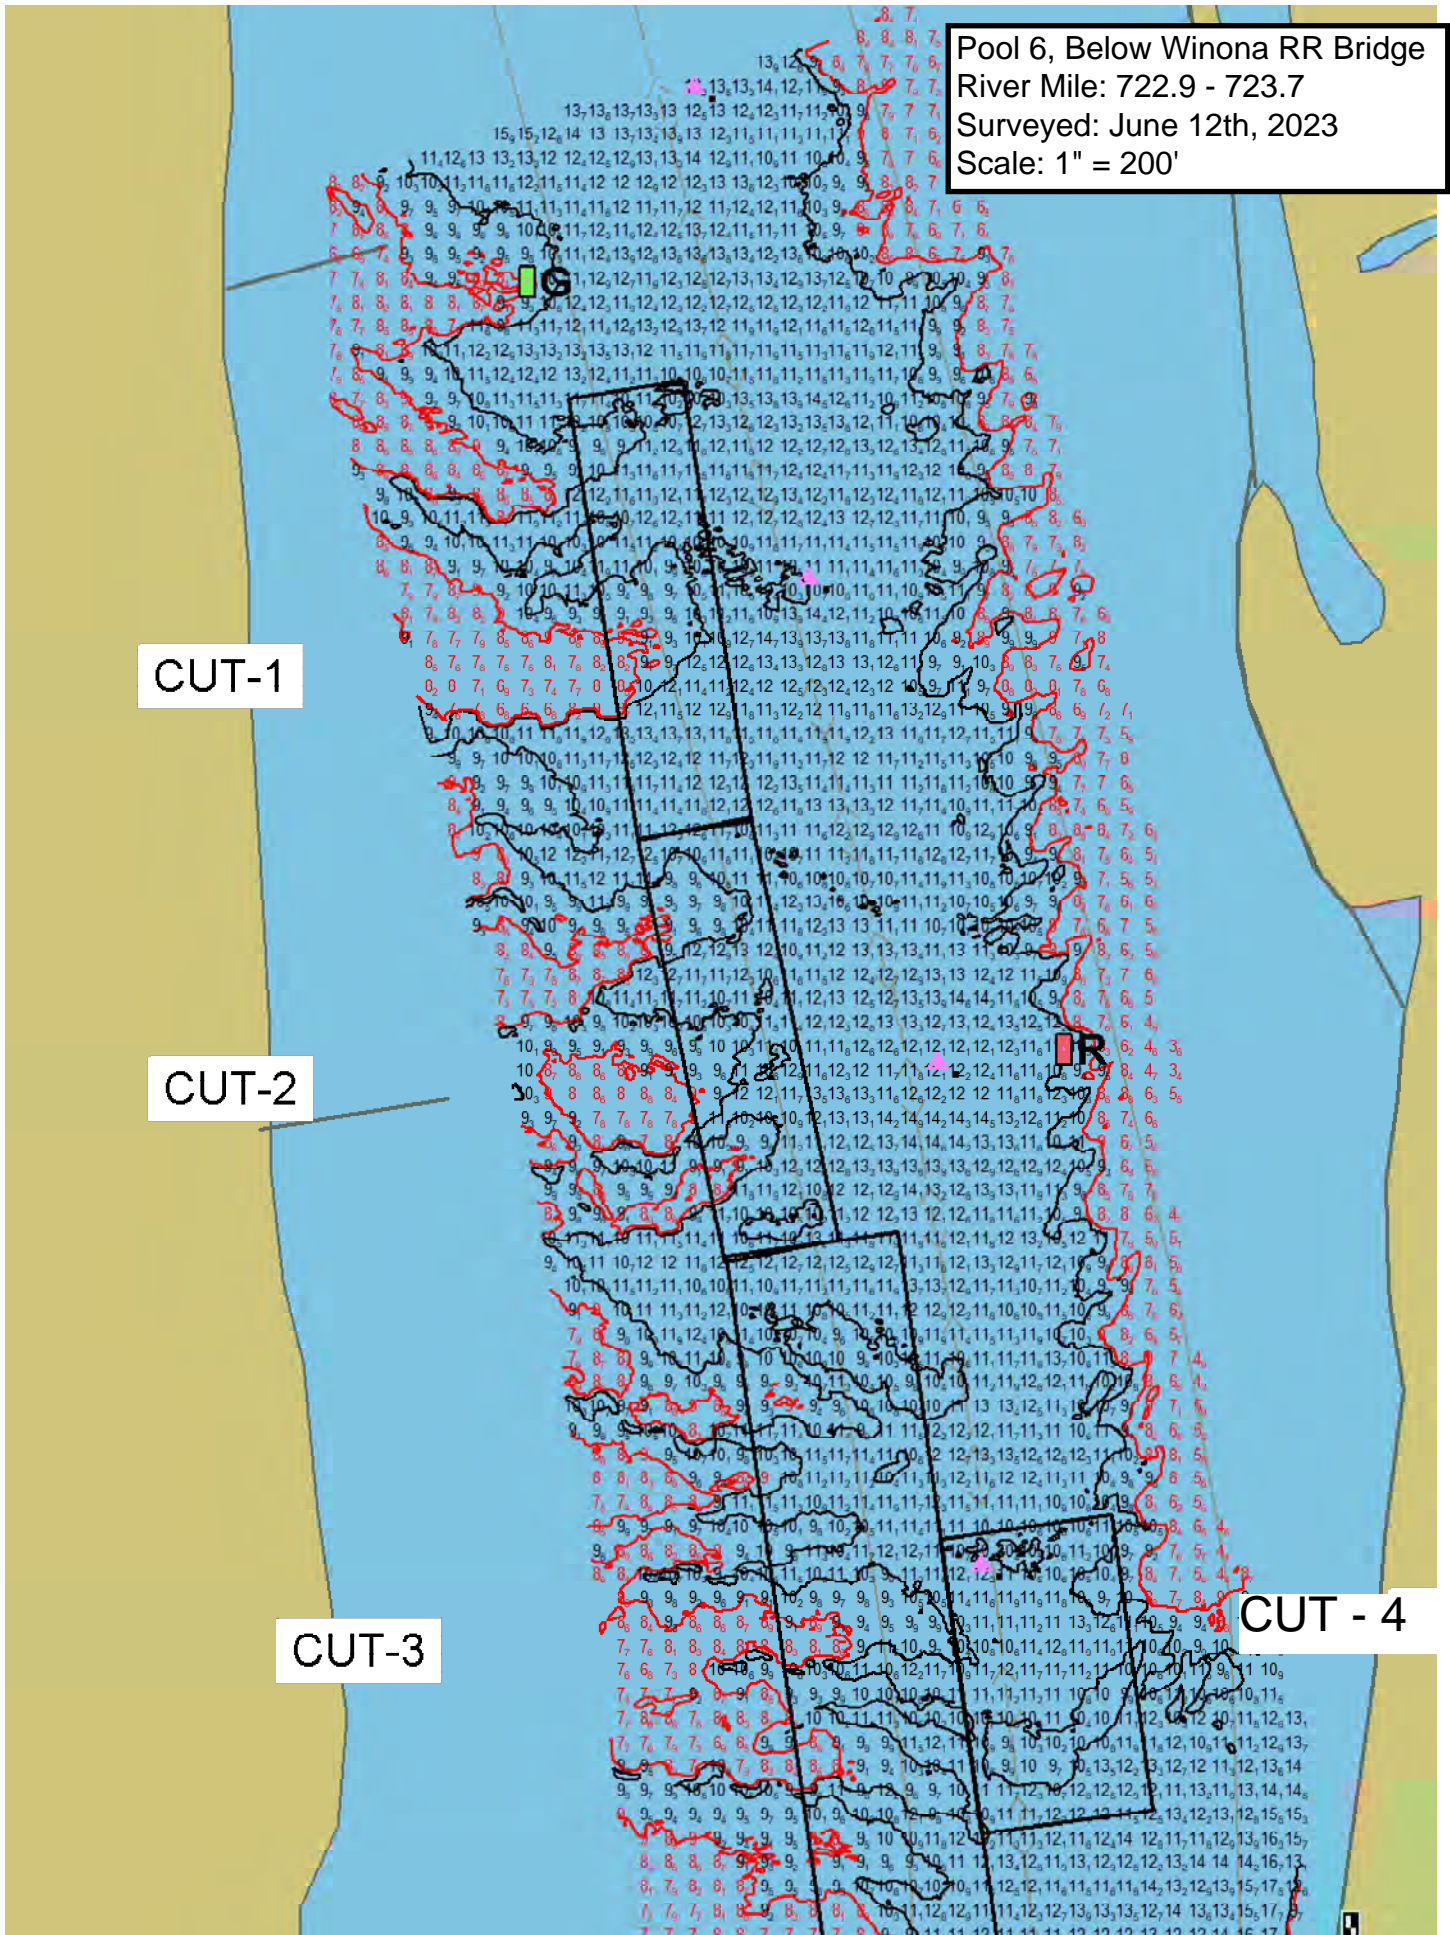

CUT-3

CUT - 4

CUT-5

6655

Indian Camp L. (6655)

Fl