

DREDGING NOTICE  
U.S. ARMY CORPS OF ENGINEERS  
ST. PAUL DISTRICT

NOTICE DATE: November 1<sup>st</sup>, 2024

DREDGING CATEGORY: Imminent

MEETING DATE: If requested

MEETING TIME:

BOAT REQUIREMENT:

MEETING LOCATION:

DREDGE CUT NAME: Indian Camp Light

RIVER MILE: 665.4 – 666.0

## HISTORIC DATA

Frequency: 74%

Avg. Quantity/Job: 26,005 yd<sup>3</sup>Last Date Dredged: July 12<sup>th</sup>, 2023Avg. Quantity/Year: 19,263 yd<sup>3</sup>

## SURVEY DATA

Date Surveyed: October 29<sup>th</sup>, 2024

Water Surface Elevation: 619.8

Low Control Pool Elevation: 619.3

Net Difference: +0.5'

5 Day River Forecast: Holding steady

## DREDGING DATA

Recommended Channel Width: 300 feet

Recommended Dredging Depth: 12 feet

Estimated Quantity: 29,528 yd<sup>3</sup> plus 29 yd<sup>3</sup> placement access

Type of Dredge: Contract Mechanical Plant 1

Proposed Dredging Date: November 5<sup>th</sup>, 2024

Estimated Duration: 15 dredging days

Justification for Dredging: The navigation channel is reduced to 300' between the 9.0' contours and 105' between the 10.5' contours.

## MATERIAL PLACEMENT DATA

Proposed Placement Site: Lansing Hwy Bridge Site

Location: 9-663.5-LWP

Site Characteristics: The Lansing Hwy Bridge Site is an upland beneficial use site where all material is expected to be removed.

If you have any questions concerning this project or want to request an on-site meeting please call me at (651) 290-5155.

Dan Cottrell  
Dredging Manager

SNAG

CUT-1

Pool 9, Indian Camp Light  
River Mile: 665.4 - 666.0  
Surveyed: October 29th, 2024  
Scale: 1" = 200'

CUT-2


CUT-3

WG

CUT-4

CUT-5



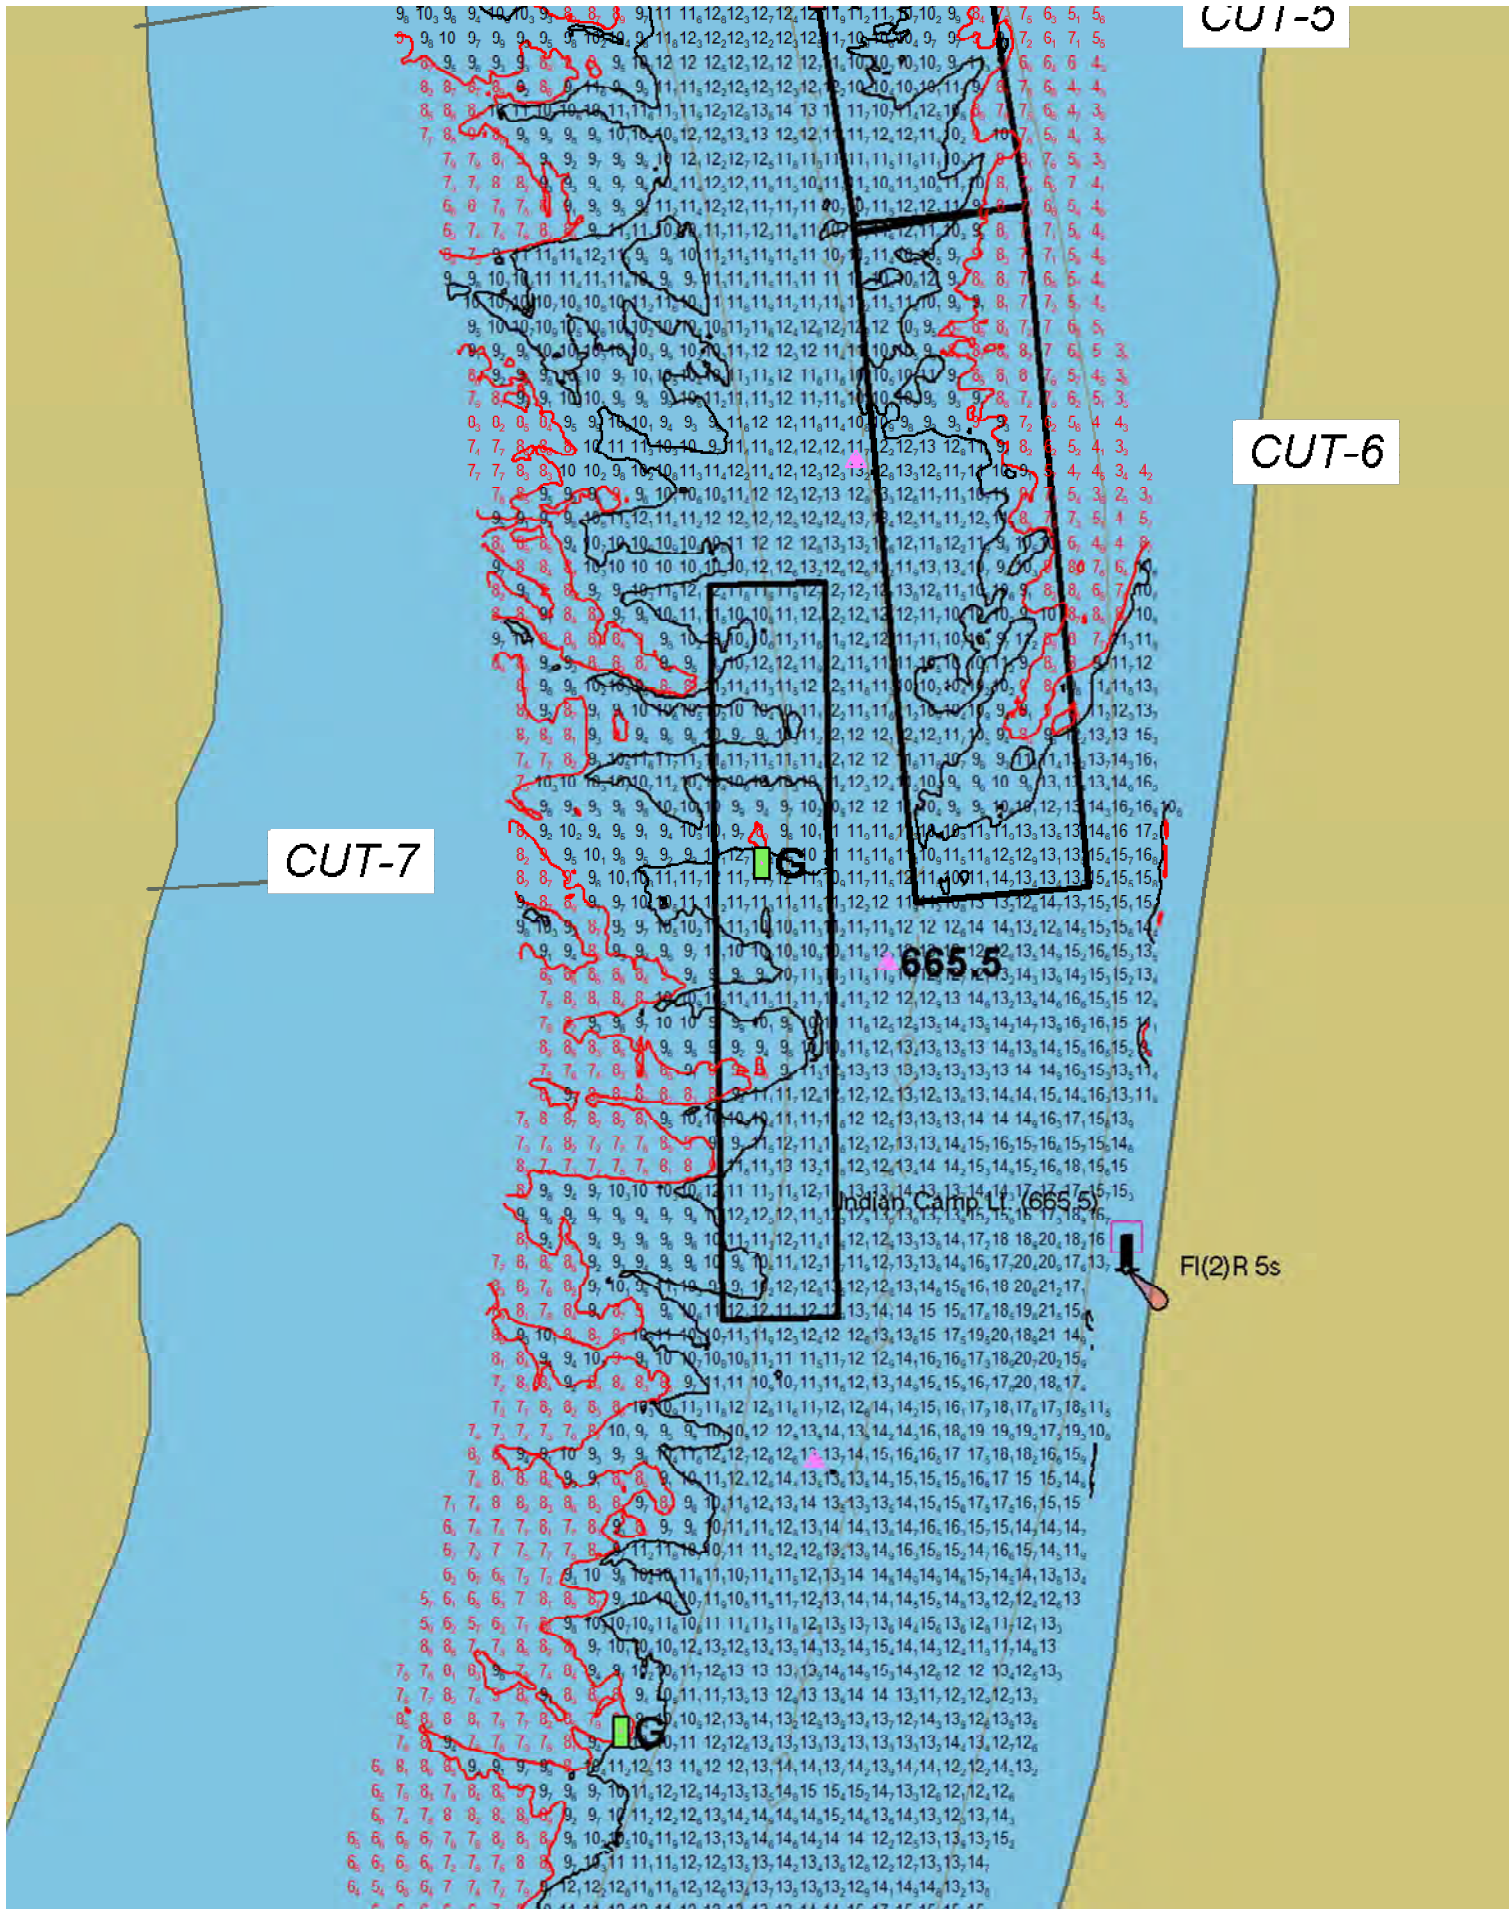

CUT-5

CUT-6

CUT-7

IG

665.5

Indian Camp Lt. (665.5)

FI(2)R 5s

