

DN 21-15

DREDGING NOTICE
U.S. ARMY CORPS OF ENGINEERS
ST. PAUL DISTRICT

NOTICE DATE: June 18th, 2020

DREDGING CATEGORY: Imminent

MEETING DATE: If requested

MEETING TIME:

BOAT REQUIREMENT:

MEETING LOCATION:

DREDGE CUT NAME: Winters Landing

RIVER MILE: 707.5 – 708.0

HISTORIC DATA

Frequency: 59%

Avg. Quantity/Job: 32,176 yd³

Date Last Dredged: May 27th, 2020

Avg. Quantity/Year: 19,927 yd³

SURVEY DATA

Date Surveyed: June 16th, 2021

Water Surface Elevation: 638.6

Low Control Pool Elevation: 638.5

Net Difference: +0.1'

5 Day River Forecast: Holding Steady

DREDGING DATA

Recommended Channel Width: 300 feet

Recommended Dredging Depth: 12 feet

Estimated Quantity: 28,771 yd³ plus 45 yd³ Placement site access

Type of Dredge: Contract Mechanical Plant 3

Proposed Dredging: June 21st, 2021

Estimated Duration: 15 dredging days

Justification for Dredging: There is 360' between the 9.0' contours and closed between the 10.5' contours.

MATERIAL PLACEMENT DATA


Proposed Placement Site: Trempealeau

Locations: 7-714.1-LWP

Site Characteristics: This is a historically use upland placement site, all material is expected to be removed.

If you have any questions concerning this project, or if you would like to request an on-site meeting, please call me at (651) 290-5155.

Dan Cottrell
Dredging Manager

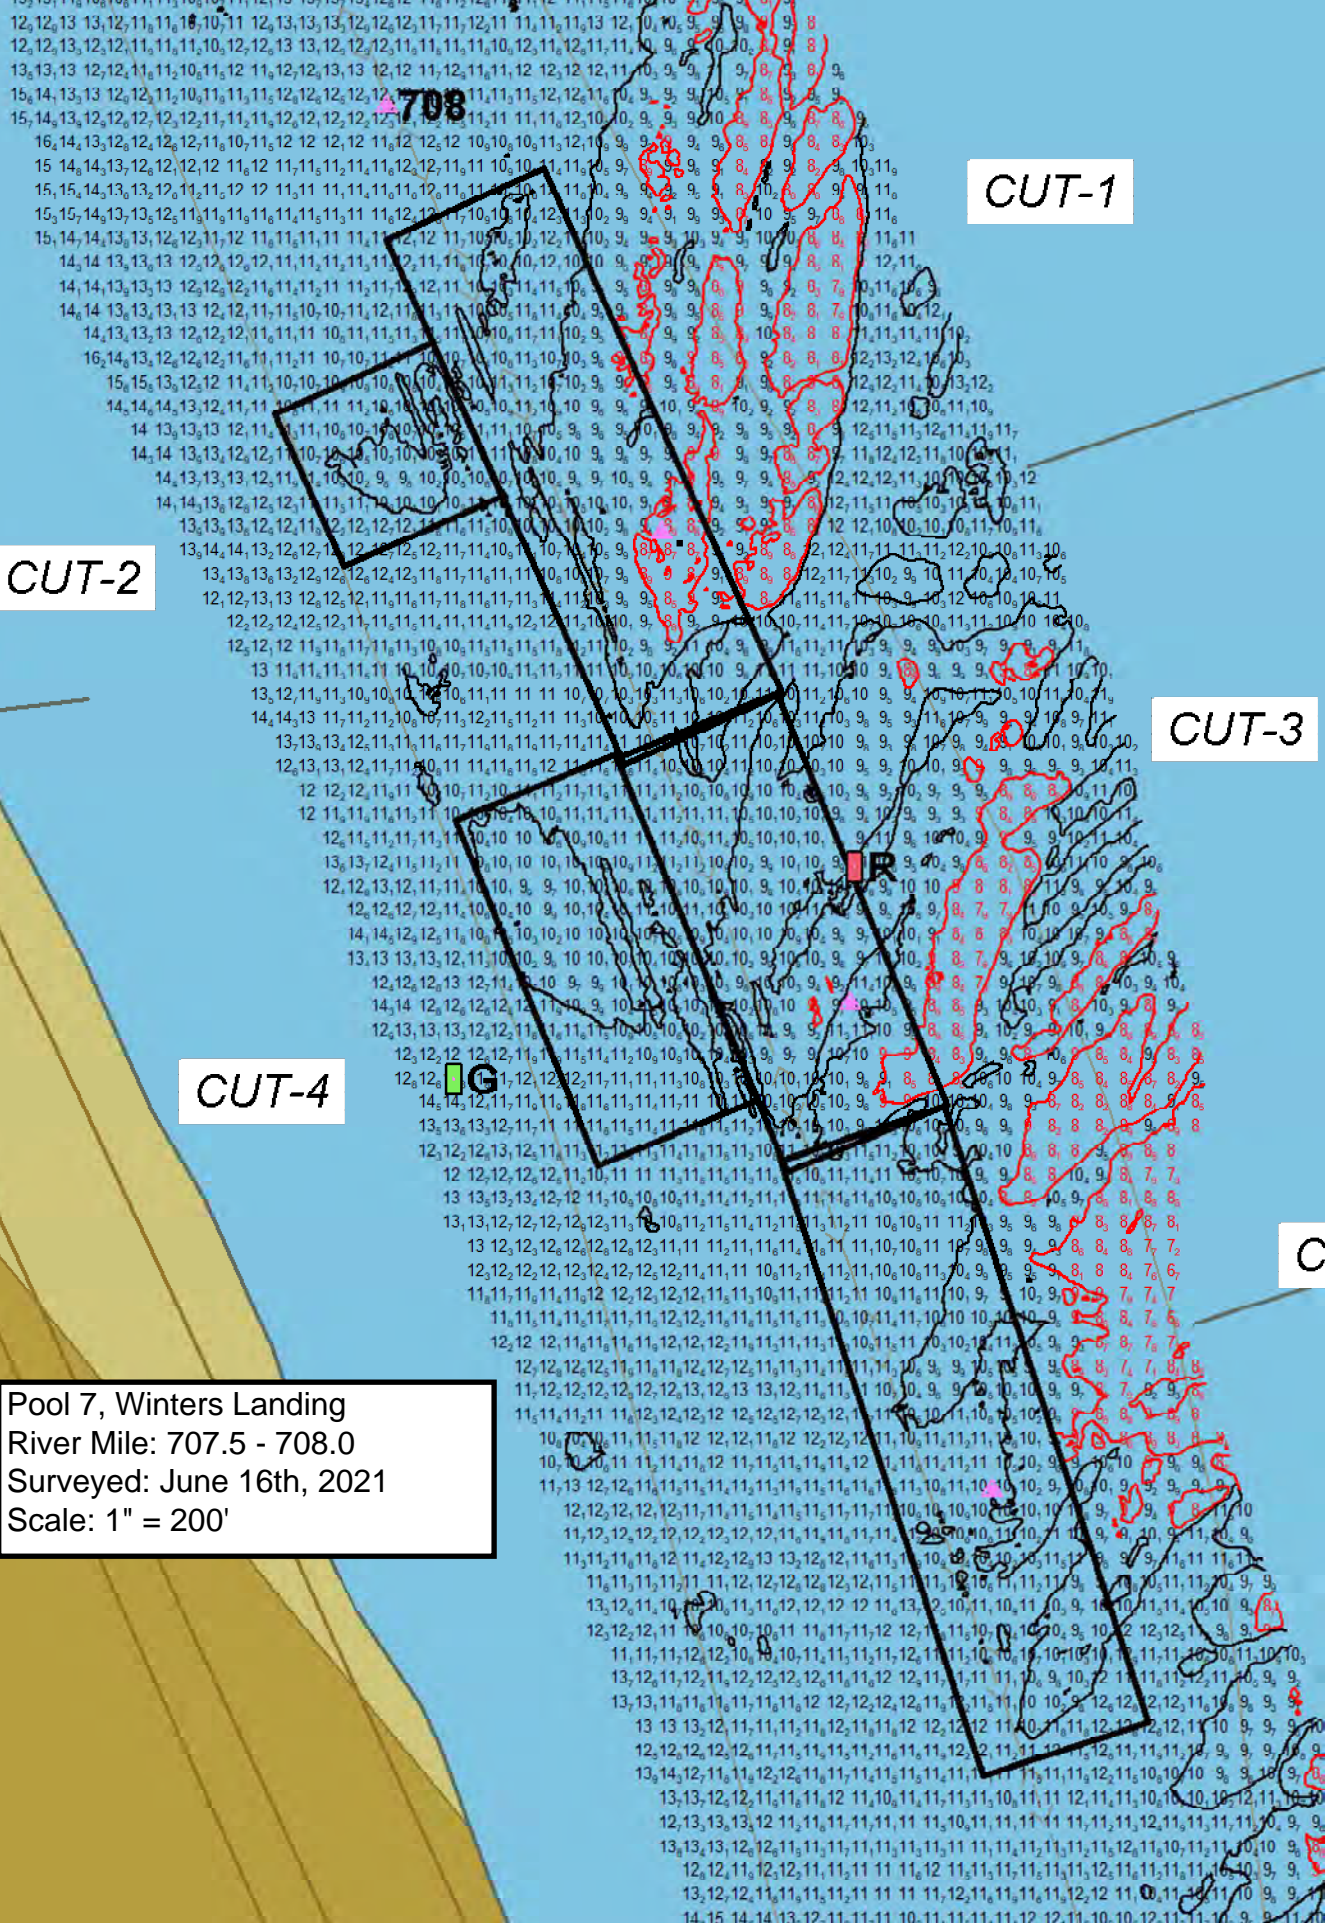

Pool 7, Winters Landing
River Mile: 707.5 - 708.0
Surveyed: June 16th, 2021
Scale: 1" = 200'

CUT-2

CUT-1

CUT-3

CUT-4

C

CUT-3

CUT-5

CUT-6

UT-4

G

RR

RR Mile 291

Dakota Lt. (707.5)

FIG 4s

707.5

