

DN 22-04

DREDGING NOTICE  
U.S. ARMY CORPS OF ENGINEERS  
ST. PAUL DISTRICT

NOTICE DATE: May 27<sup>th</sup>, 2022

DREDGING CATEGORY: Imminent

MEETING DATE: If requested

MEETING TIME:

BOAT REQUIREMENT:

MEETING LOCATION:

---

DREDGE CUT NAME: St. Paul Small Boat Harbor

RIVER MILE: 839.6

HISTORIC DATA

Frequency: 43%

Avg. Quantity/Job: 9,067 yd<sup>3</sup>

Last Date Dredged: Sept. 13<sup>th</sup>, 2018

Avg. Quantity/Year: 3,911 yd<sup>3</sup>

SURVEY DATA

Date Surveyed: May 26<sup>th</sup>, 2022

Water Surface Elevation: 696.8

Low Control Pool Elevation: 686.8

Net Difference: +10.0'

5 Day River Forecast: significant decline

DREDGING DATA

Recommended Channel Width: Project Limits

Recommended Dredging Depth: 6 feet

Estimated Quantity: 20,771 yd<sup>3</sup>

Type of Dredge: Contract Mechanical Plant 2

Proposed Dredging Date: June 1<sup>st</sup>, 2022

Estimated Duration: 14 dredging days

Justification for Dredging: Water depths are less than the authorized project depth for a significant area of the harbor.

MATERIAL PLACEMENT DATA

Proposed Placement Site: Southport


Location: 2-836.3-RMP

Site Characteristics: This is a historically used upland beneficial use site.

If you have any questions concerning this project or request an on-site meeting please call me at (651) 290-5155.

Daniel J. Cottrell  
Dredging Manager

Pool 2, St Paul Small Boat Harbor  
River Mile: 839.6  
Surveyed: May 26th, 2022  
Scale: 1" = 100'

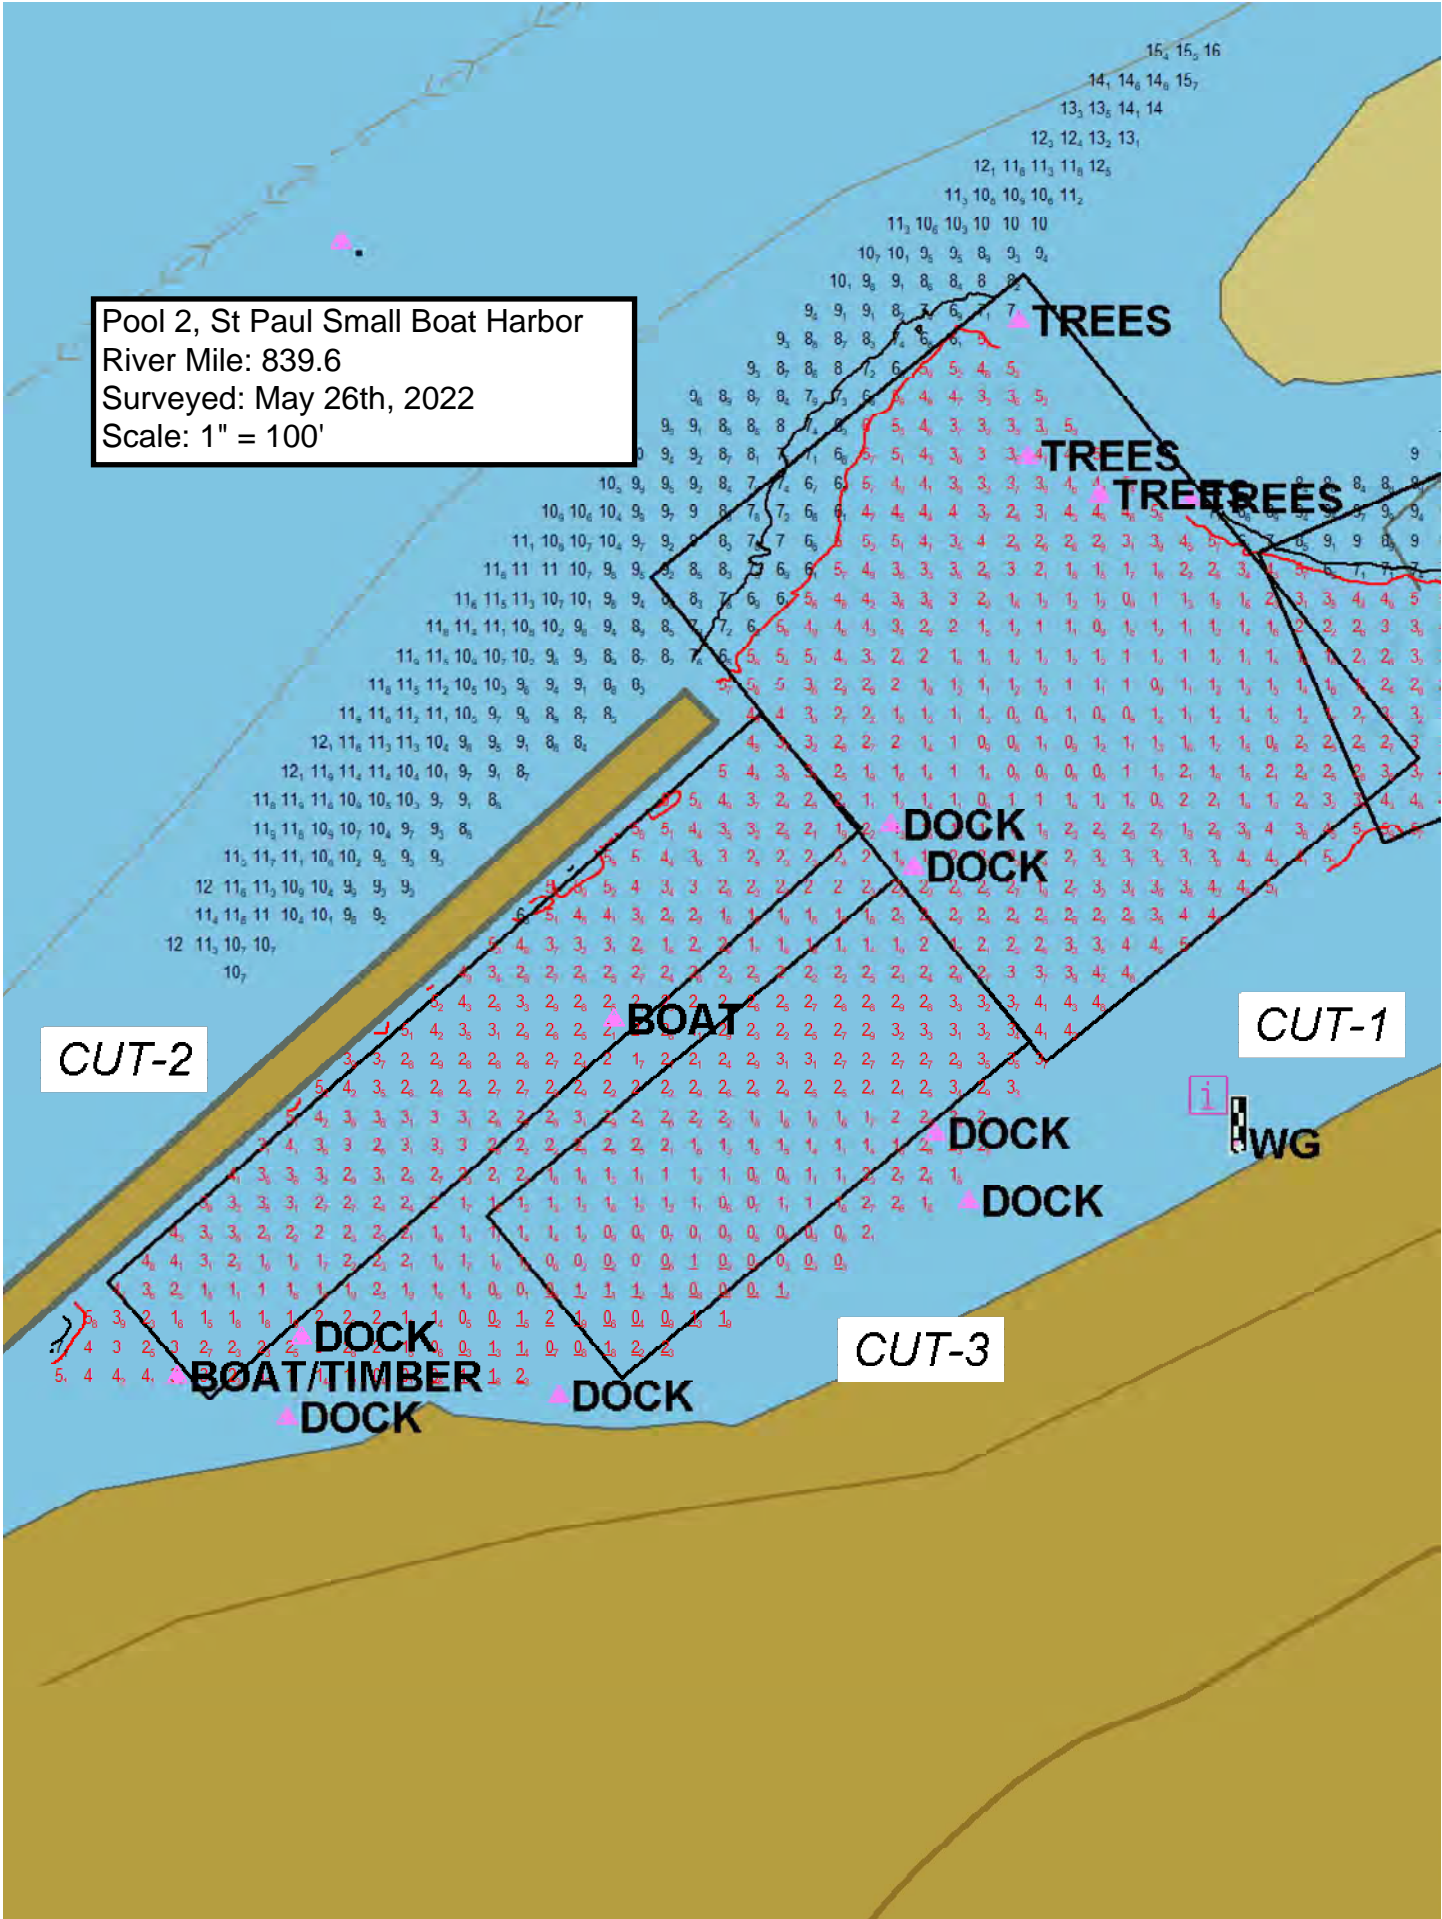

CUT-1

CUT-2

CUT-3

TREES

TREES

TREES

DOCK

DOCK

BOAT

DOCK

DOCK

DOCK

BOAT/TIMBER

DOCK

DOCK



