

DN 25-29

DREDGING NOTICE
U.S. ARMY CORPS OF ENGINEERS
ST. PAUL DISTRICT

NOTICE DATE: August 11th, 2025
MEETING DATE: If requested
BOAT REQUIREMENT:
DREDGE CUT NAME: Brownsville

DREDGING CATEGORY: Imminent
MEETING TIME:
MEETING LOCATION:
RIVER MILE: 688.6 - 689.1

HISTORIC DATA

Frequency: 58%
Last Date Dredged: August 28th, 2023

Avg. Quantity/Job: 30,891 yd³
Avg. Quantity/Year: 17,973 yd³

SURVEY DATA

Date Surveyed: August 5th, 2025
Water Surface Elevation: 631.4
Low Control Pool Elevation: 629.9
Net Difference: +1.5'
5 Day River Forecast: decline

DREDGING DATA

Recommended Channel Width: 300 feet
Recommended Dredging Depth: 12 feet
Estimated Quantity: 24,736 yd³
Type of Dredge: Govt Mechanical
Proposed Dredging Date: August 11th, 2025
Estimated Duration: 17 Dredging Days
Justification for Dredging: The navigation channel is reduced to 280' between the 9.0' contours and 90' between the 10.5' contours.

MATERIAL PLACEMENT DATA

Proposed Placement Site: Brownsville Containment
Location: 8-688.7-RMP
Site Characteristics: This is a historically used upland placement site; all material is expected to be removed.

If you have any questions concerning this project, or if you would like to request an onsite meeting, please contact me at (651) 350-2564

Eric Hammer
Channel Maintenance Coordinator

Pool 8, Brownsville
River Mile: 688.6 - 689.1
Surveyed: August 5th, 2025
Scale: 1" = 200'


CUT-1


CUT-3

CUT-2

CUT-4

CUT-5

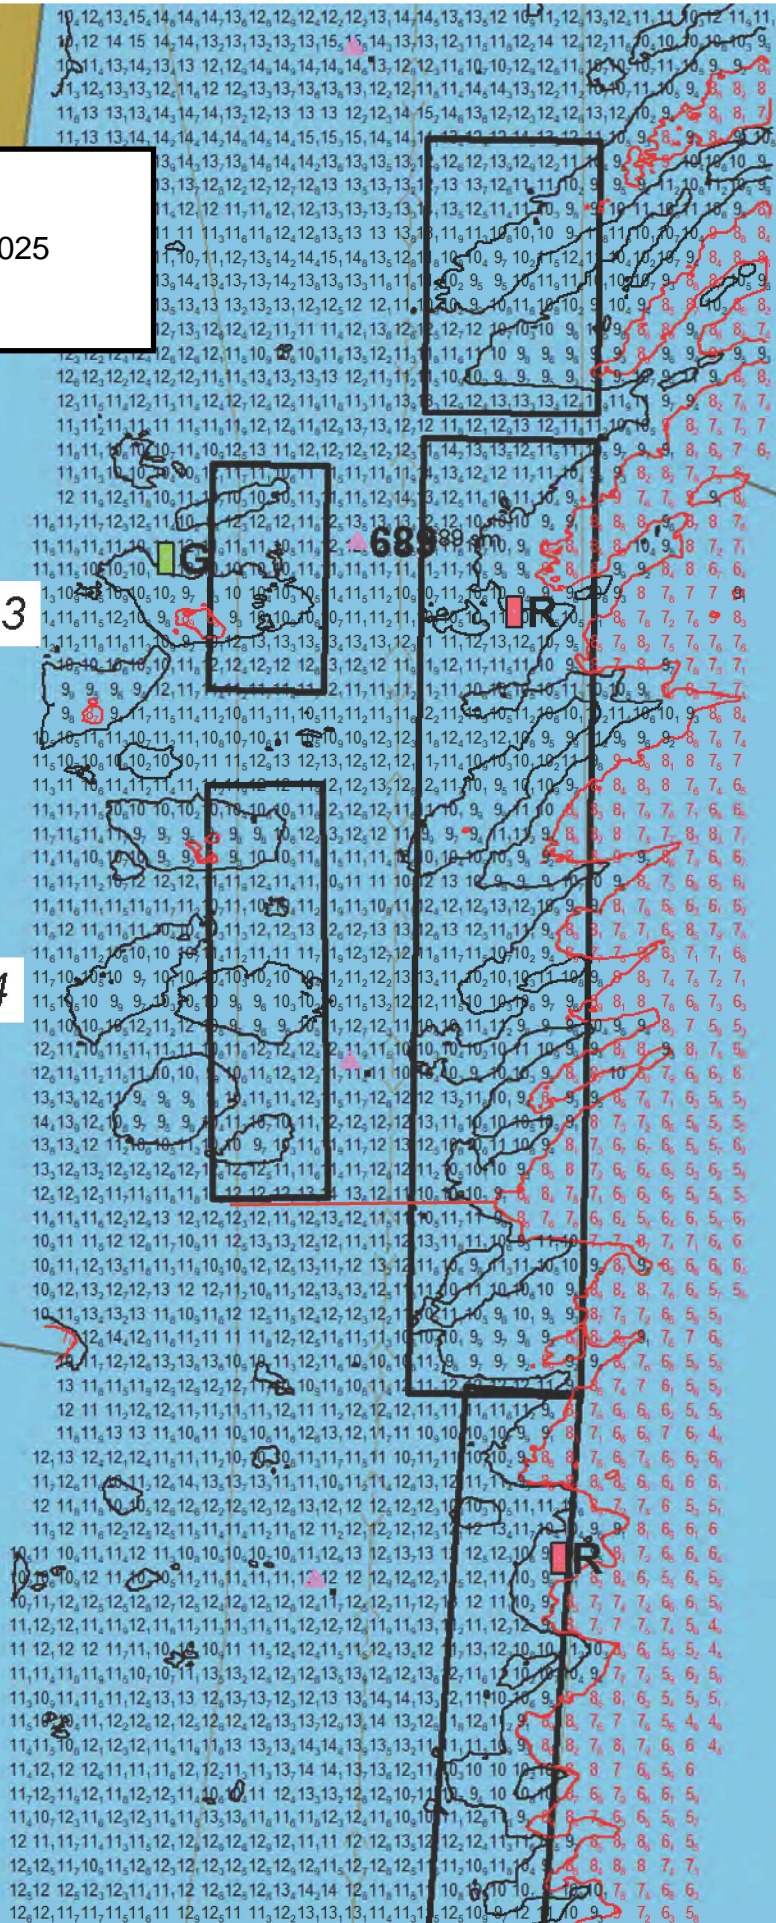

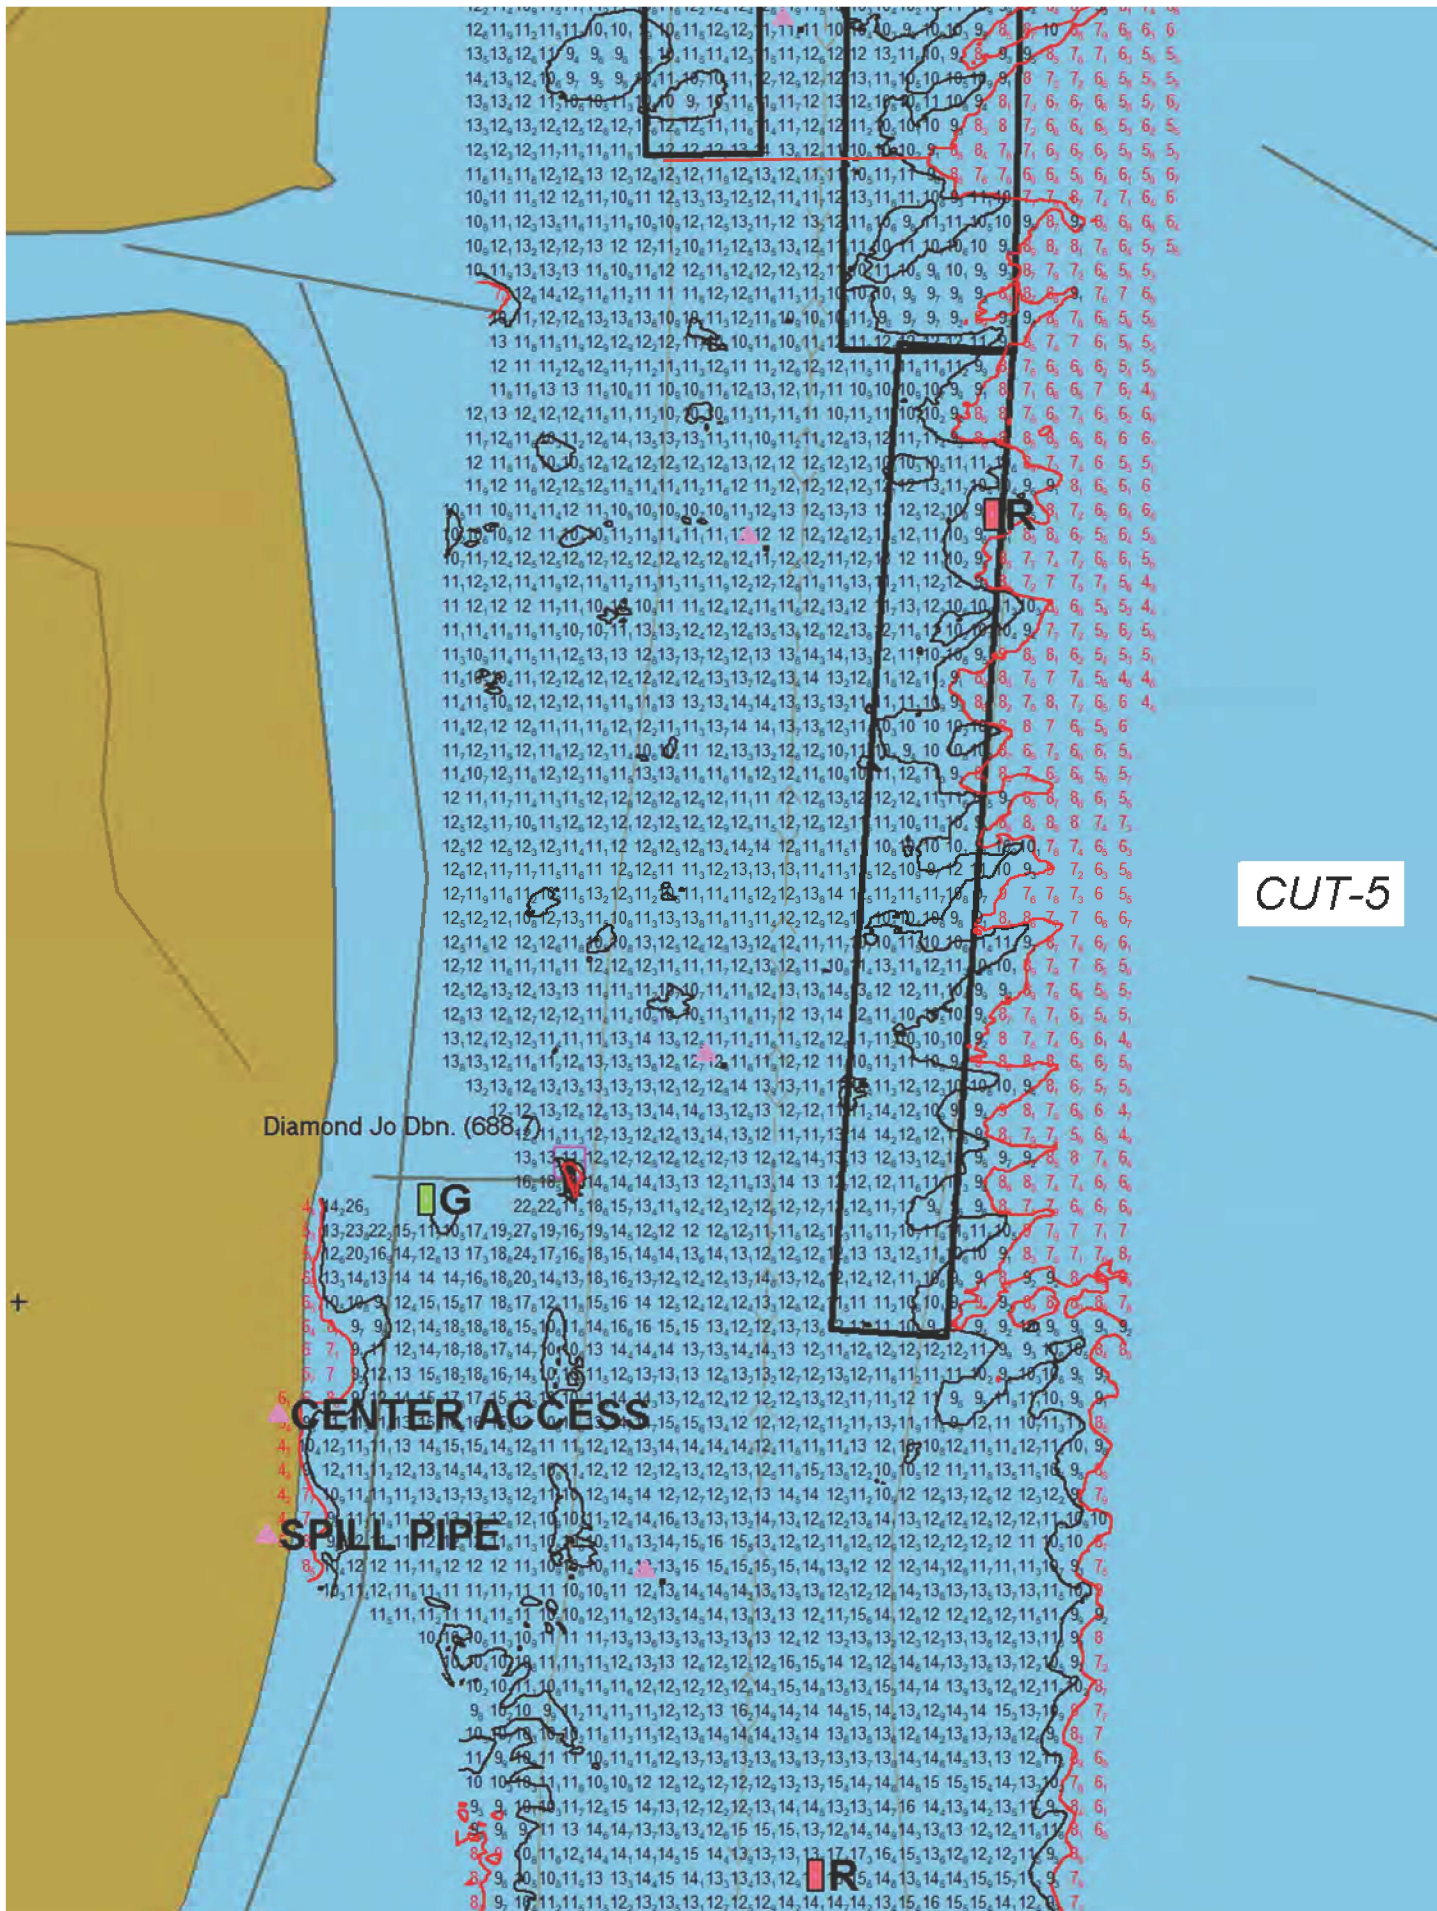

CUT-5

Diamond Jo Dbn. (688)

G

CENTER ACCESS

SPILL PIPE

IR