




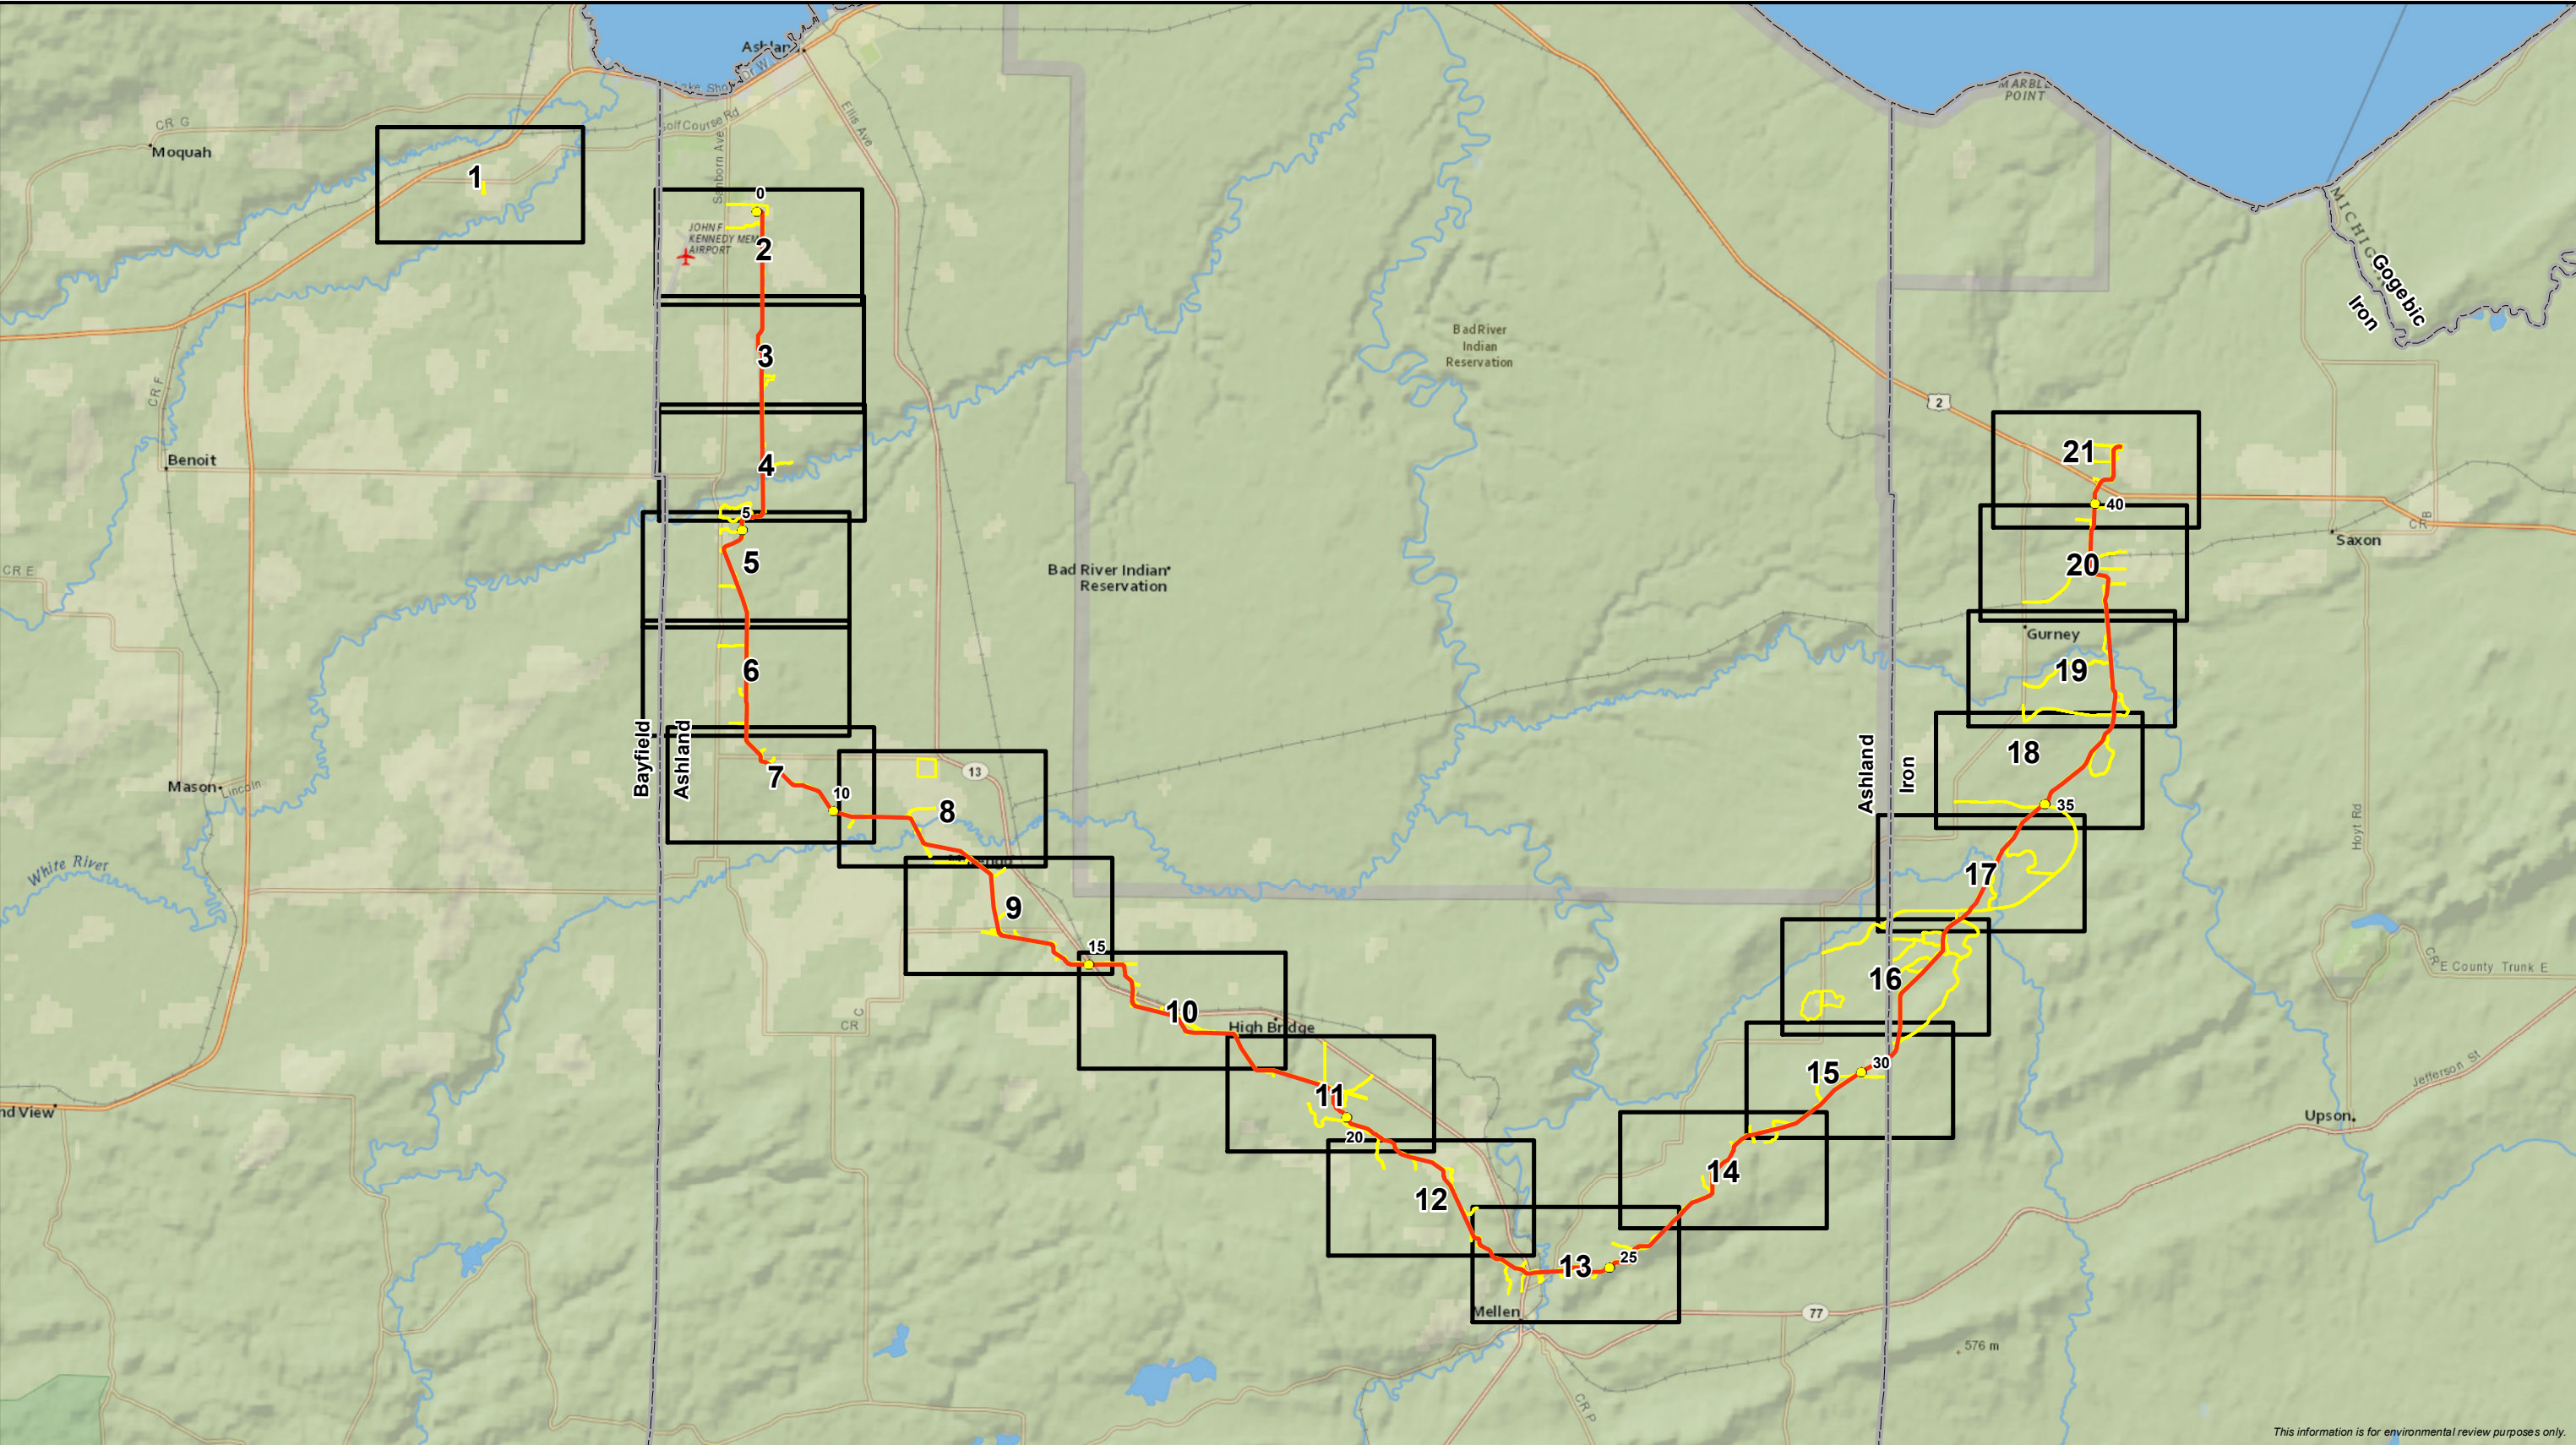

This information is for environmental review purposes only.


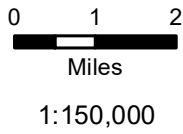


- Map Page
- Milepost
- Proposed Centerline
- Workspace

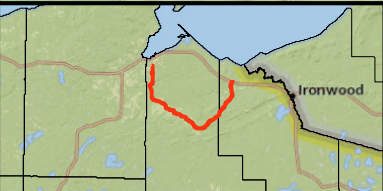

Attachment G
Soil Map Units Crossed by the Proposed Project
Line 5 Wisconsin Segment Relocation Project
Enbridge Energy, L.P.



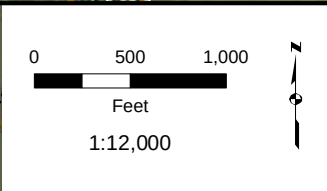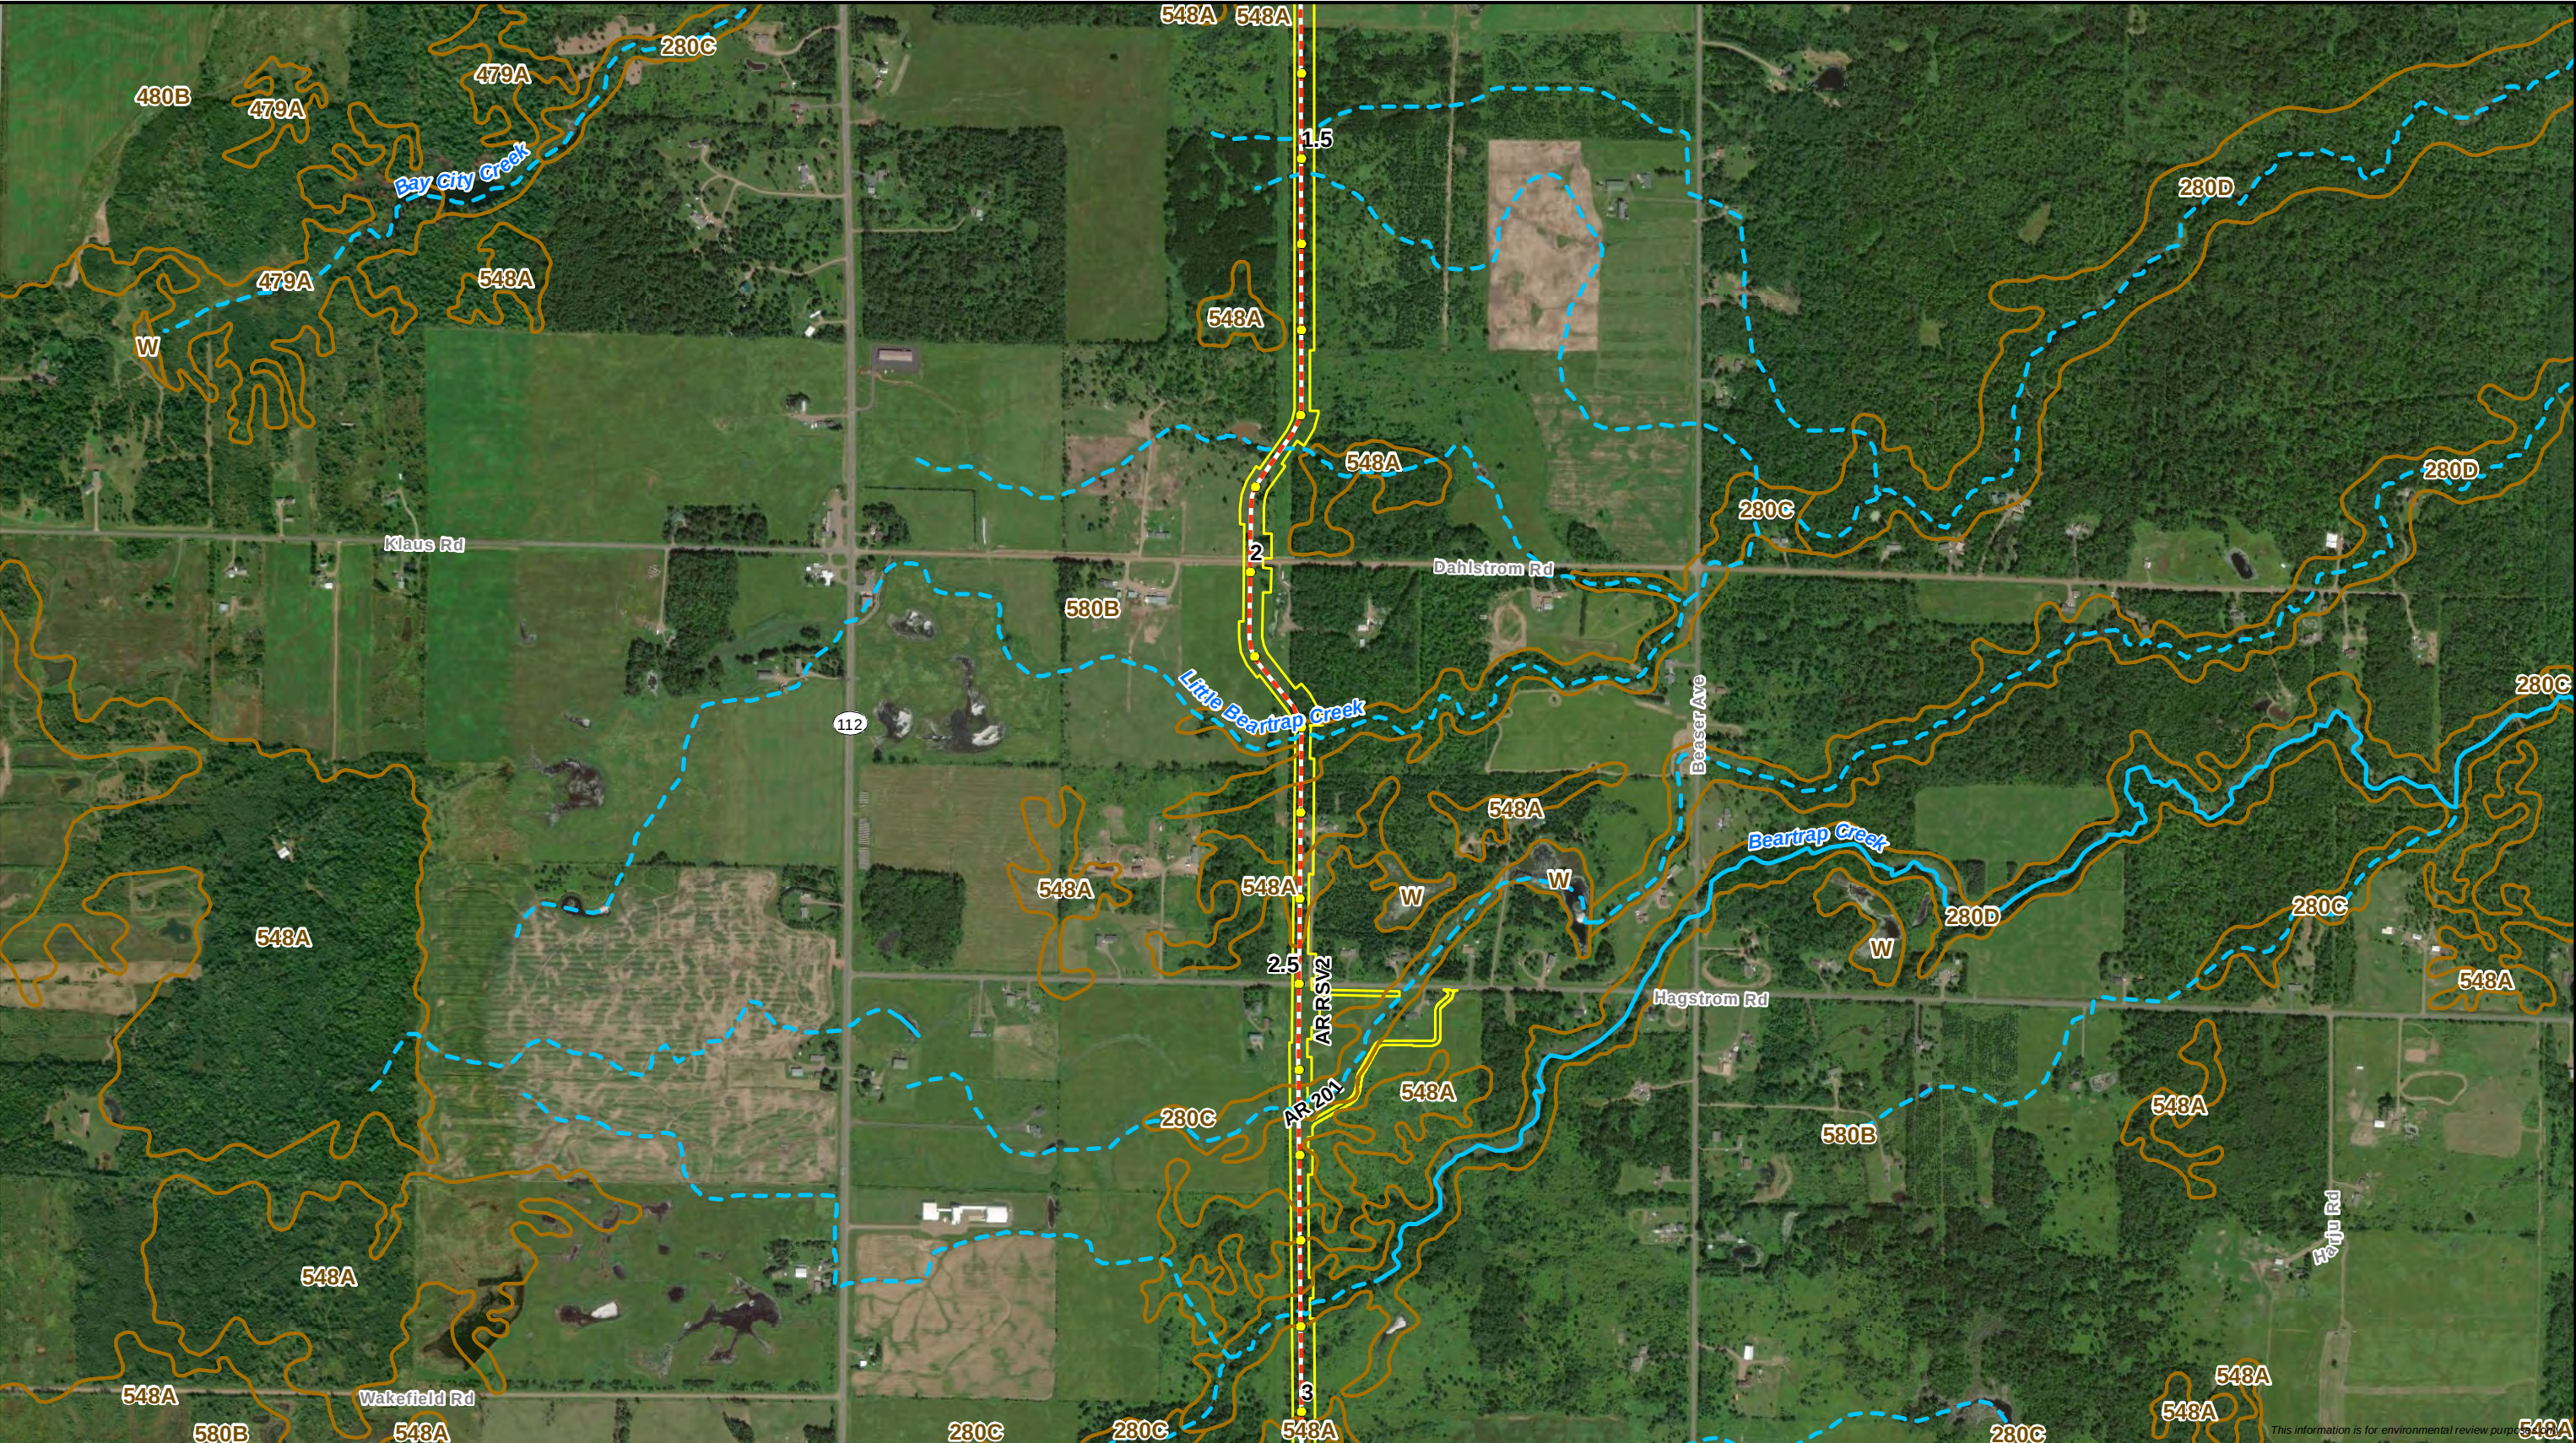

- Milepost
- - - Proposed Centerline
- ▭ Workspace
- ▭ SSURGO Map Unit
- Wisconsin DNR 24K Hydro
- Perennial Stream/River
- - - Intermittent Stream





Attachment G
Soil Map Units Crossed by the Proposed Project
Line 5 Wisconsin Segment Relocation Project
Enbridge Energy, L.P.

Page 3 of 21



DRAWN BY: MPLS GIS

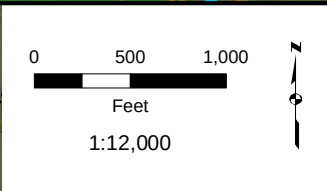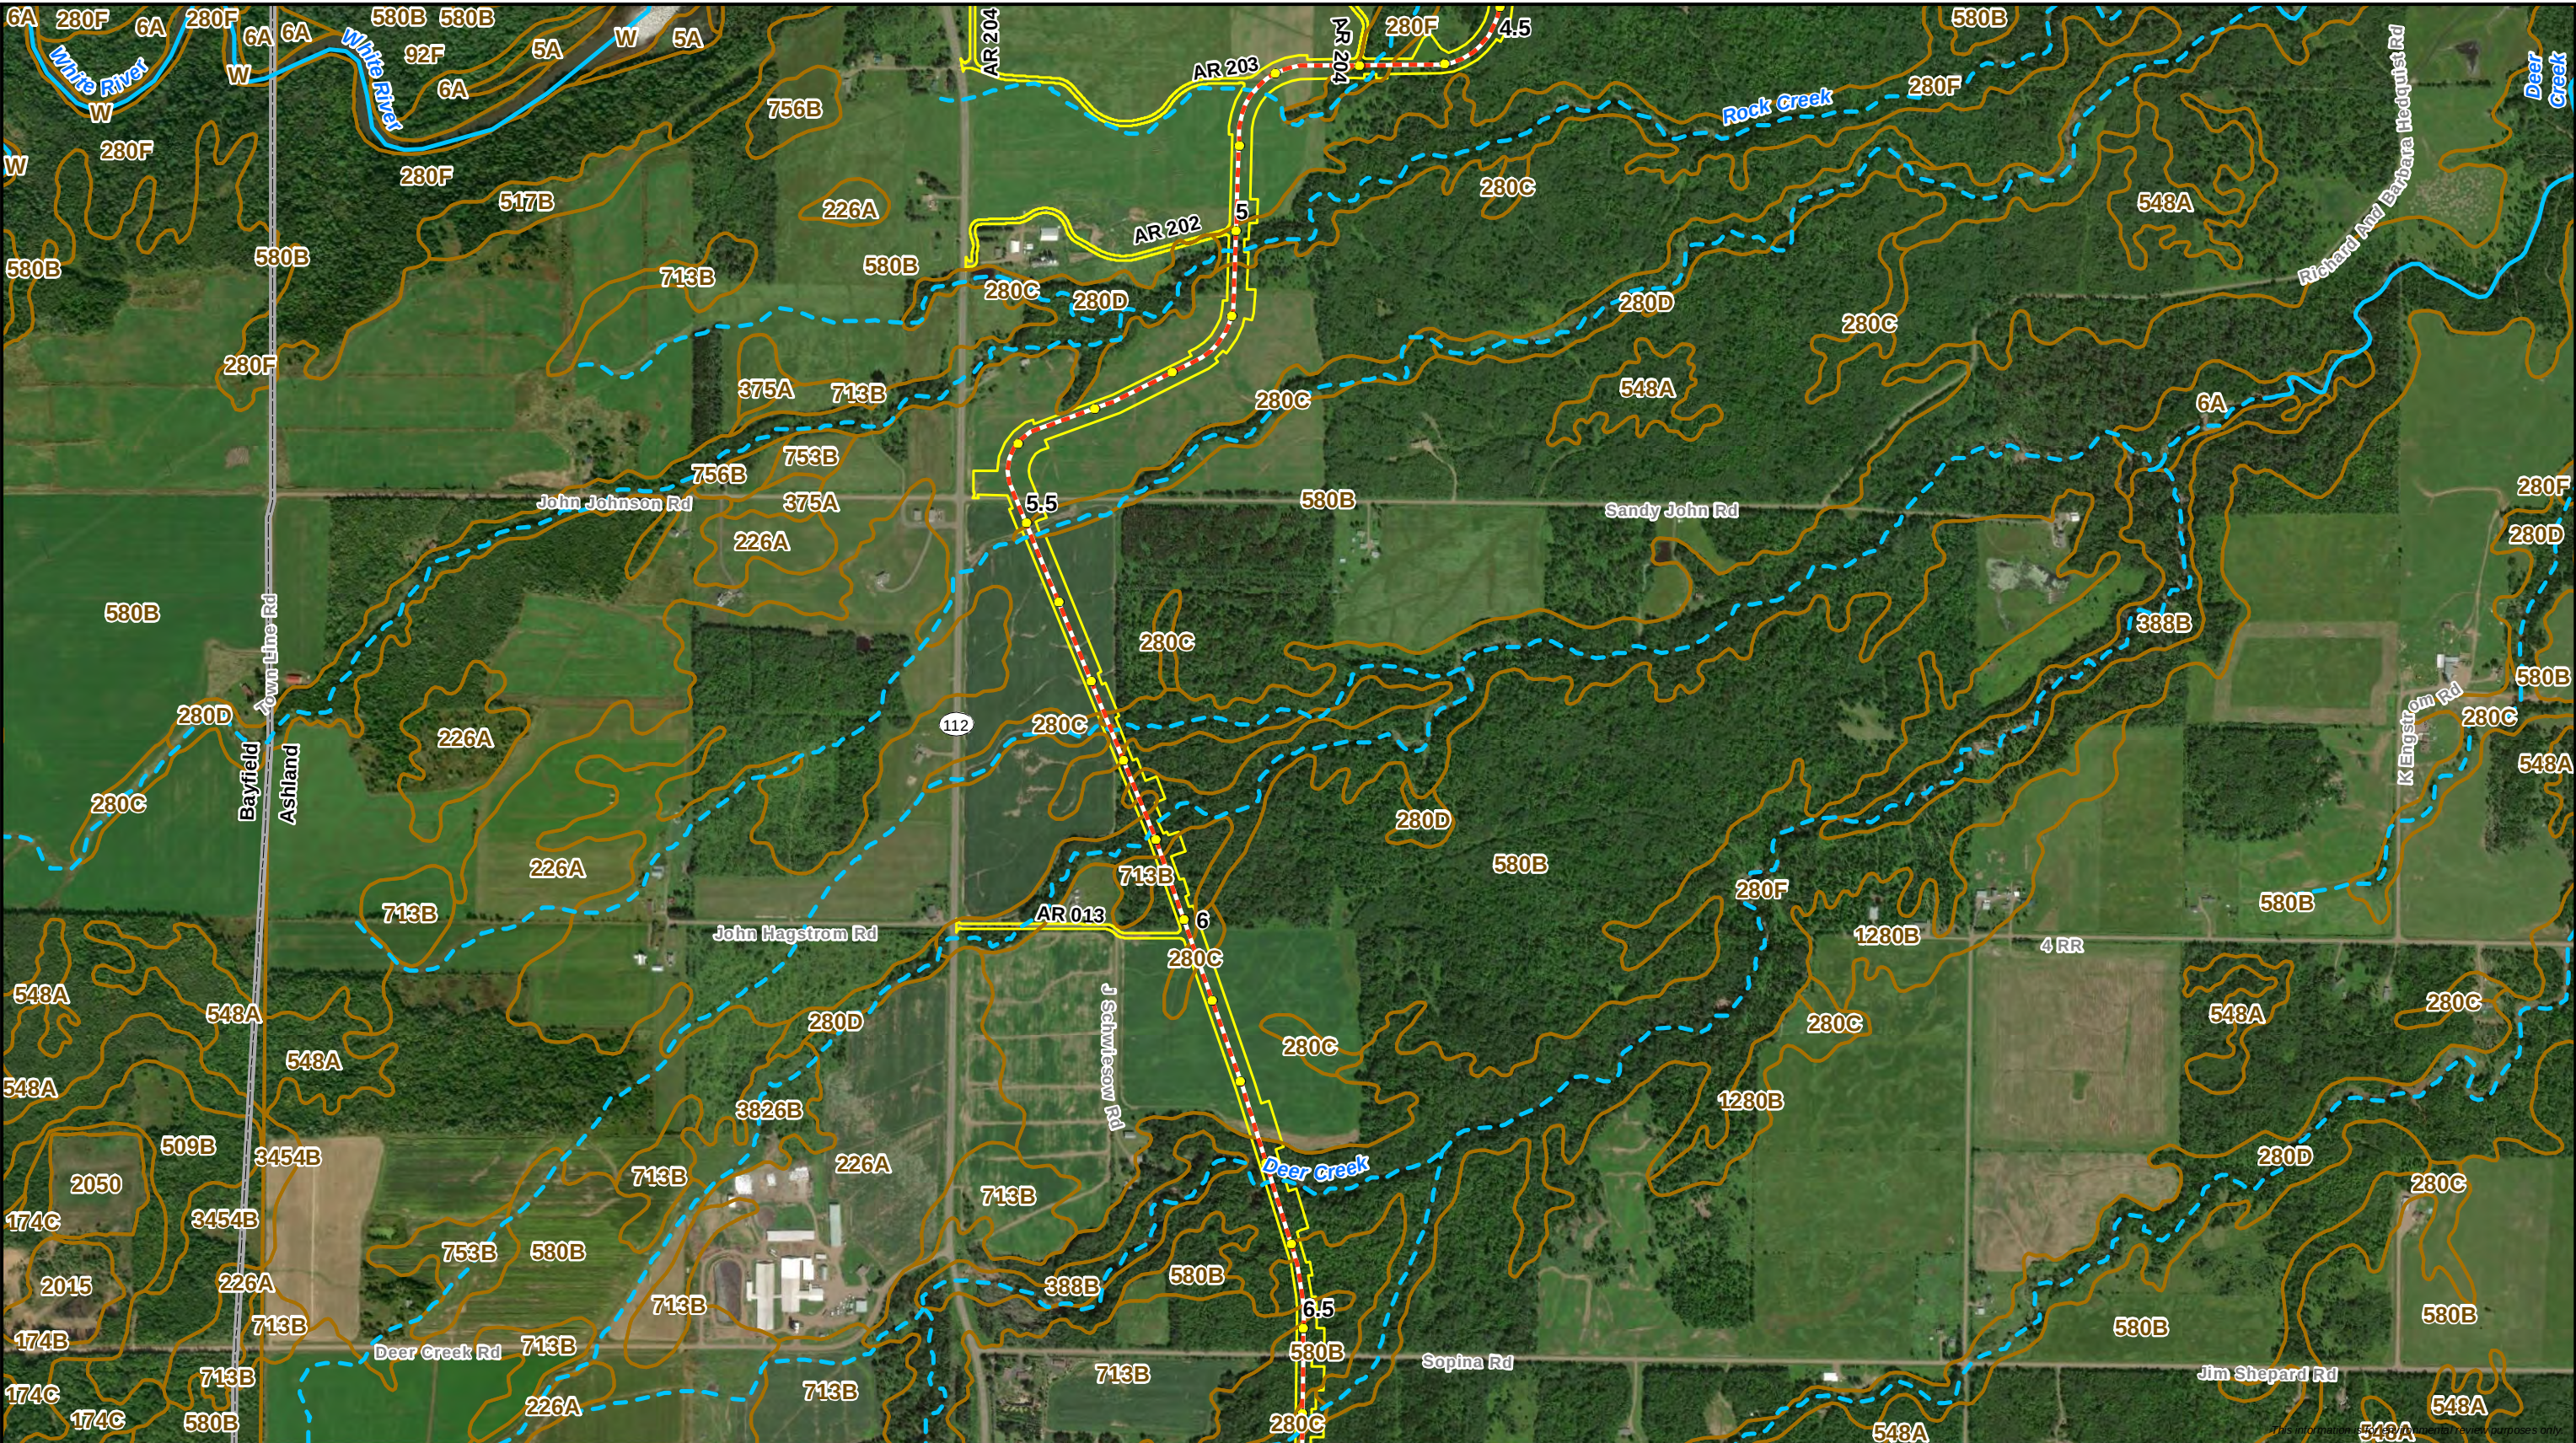

- Milepost
- Proposed Centerline
- Workspace
- SSURGO Map Unit
- Wisconsin DNR 24K Hydro
- Perennial Stream/River
- Intermittent Stream





Attachment G
Soil Map Units Crossed by the Proposed Project
Line 5 Wisconsin Segment Relocation Project
Enbridge Energy, L.P.

Page 5 of 21



DRAWN BY: MPLS GIS

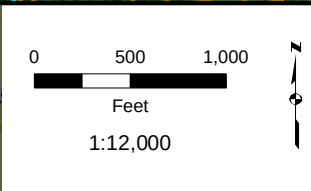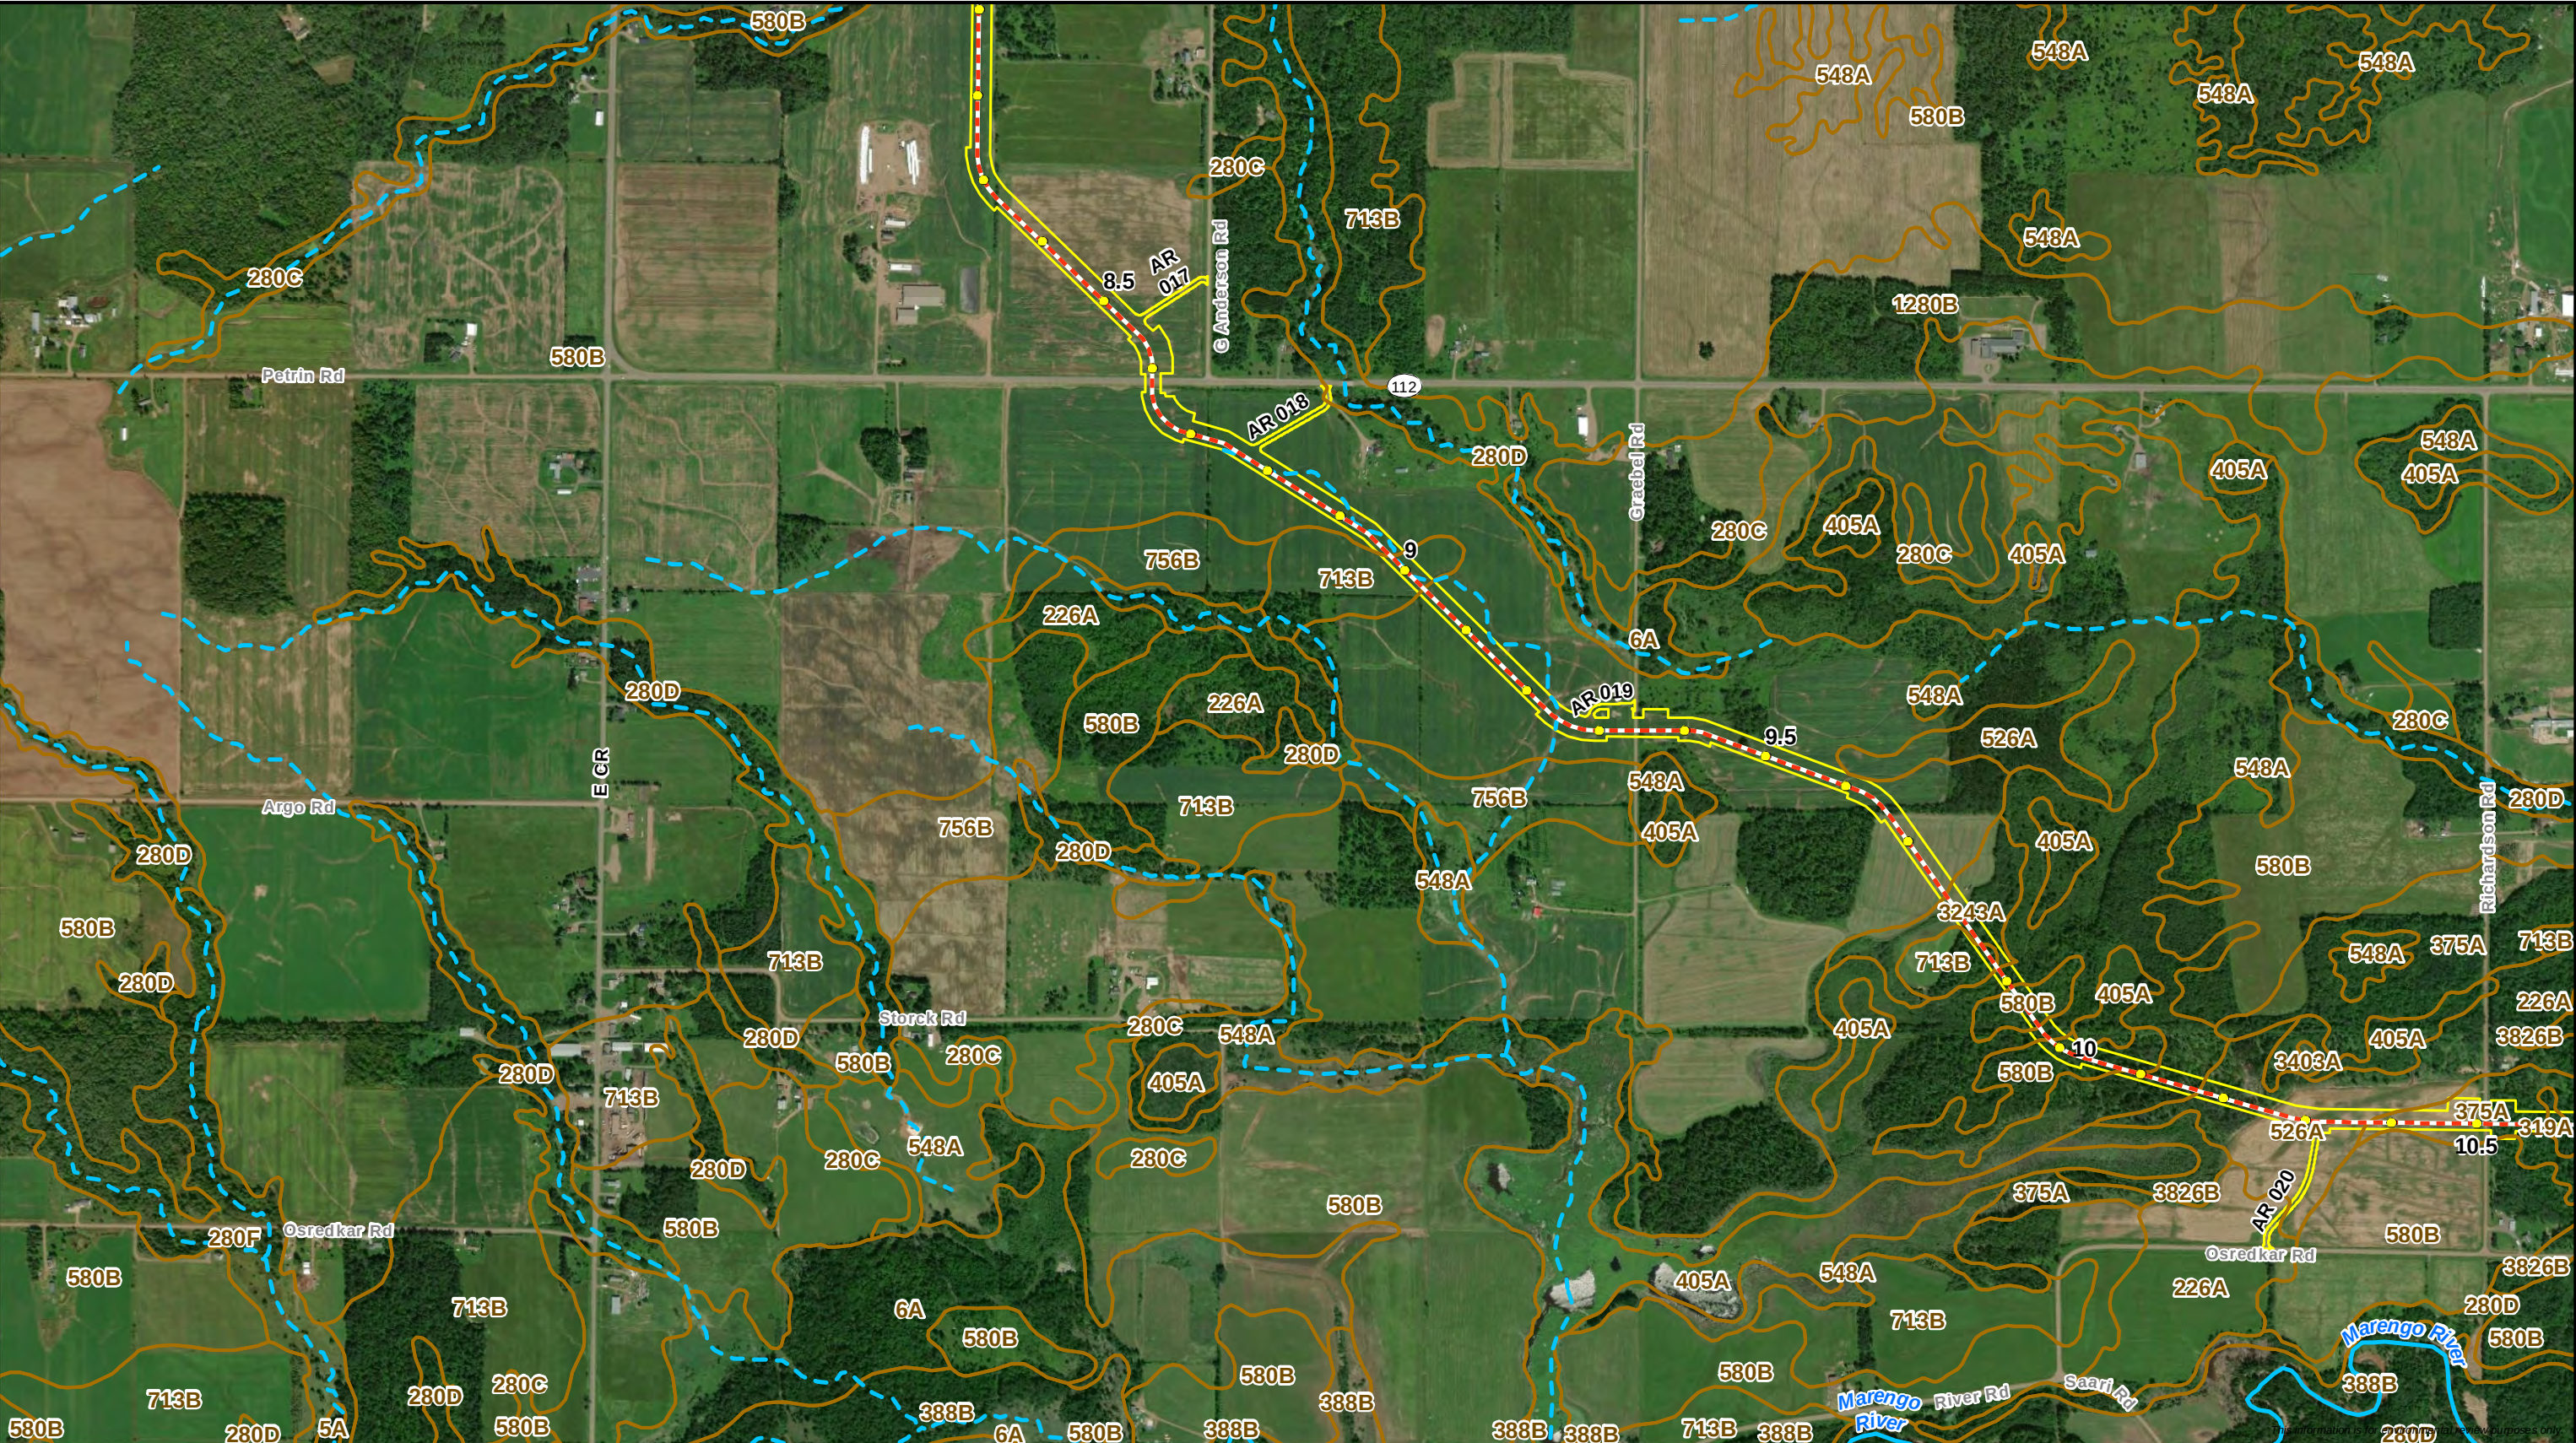

- Milepost
- - - Proposed Centerline
- ▭ Workspace
- ▭ SSURGO Map Unit
- Wisconsin DNR 24K Hydro
- Perennial Stream/River
- - - Intermittent Stream





Attachment G
Soil Map Units Crossed by the Proposed Project
Line 5 Wisconsin Segment Relocation Project
Enbridge Energy, L.P.

Page 7 of 21



DRAWN BY: MPLS GIS

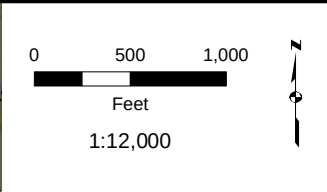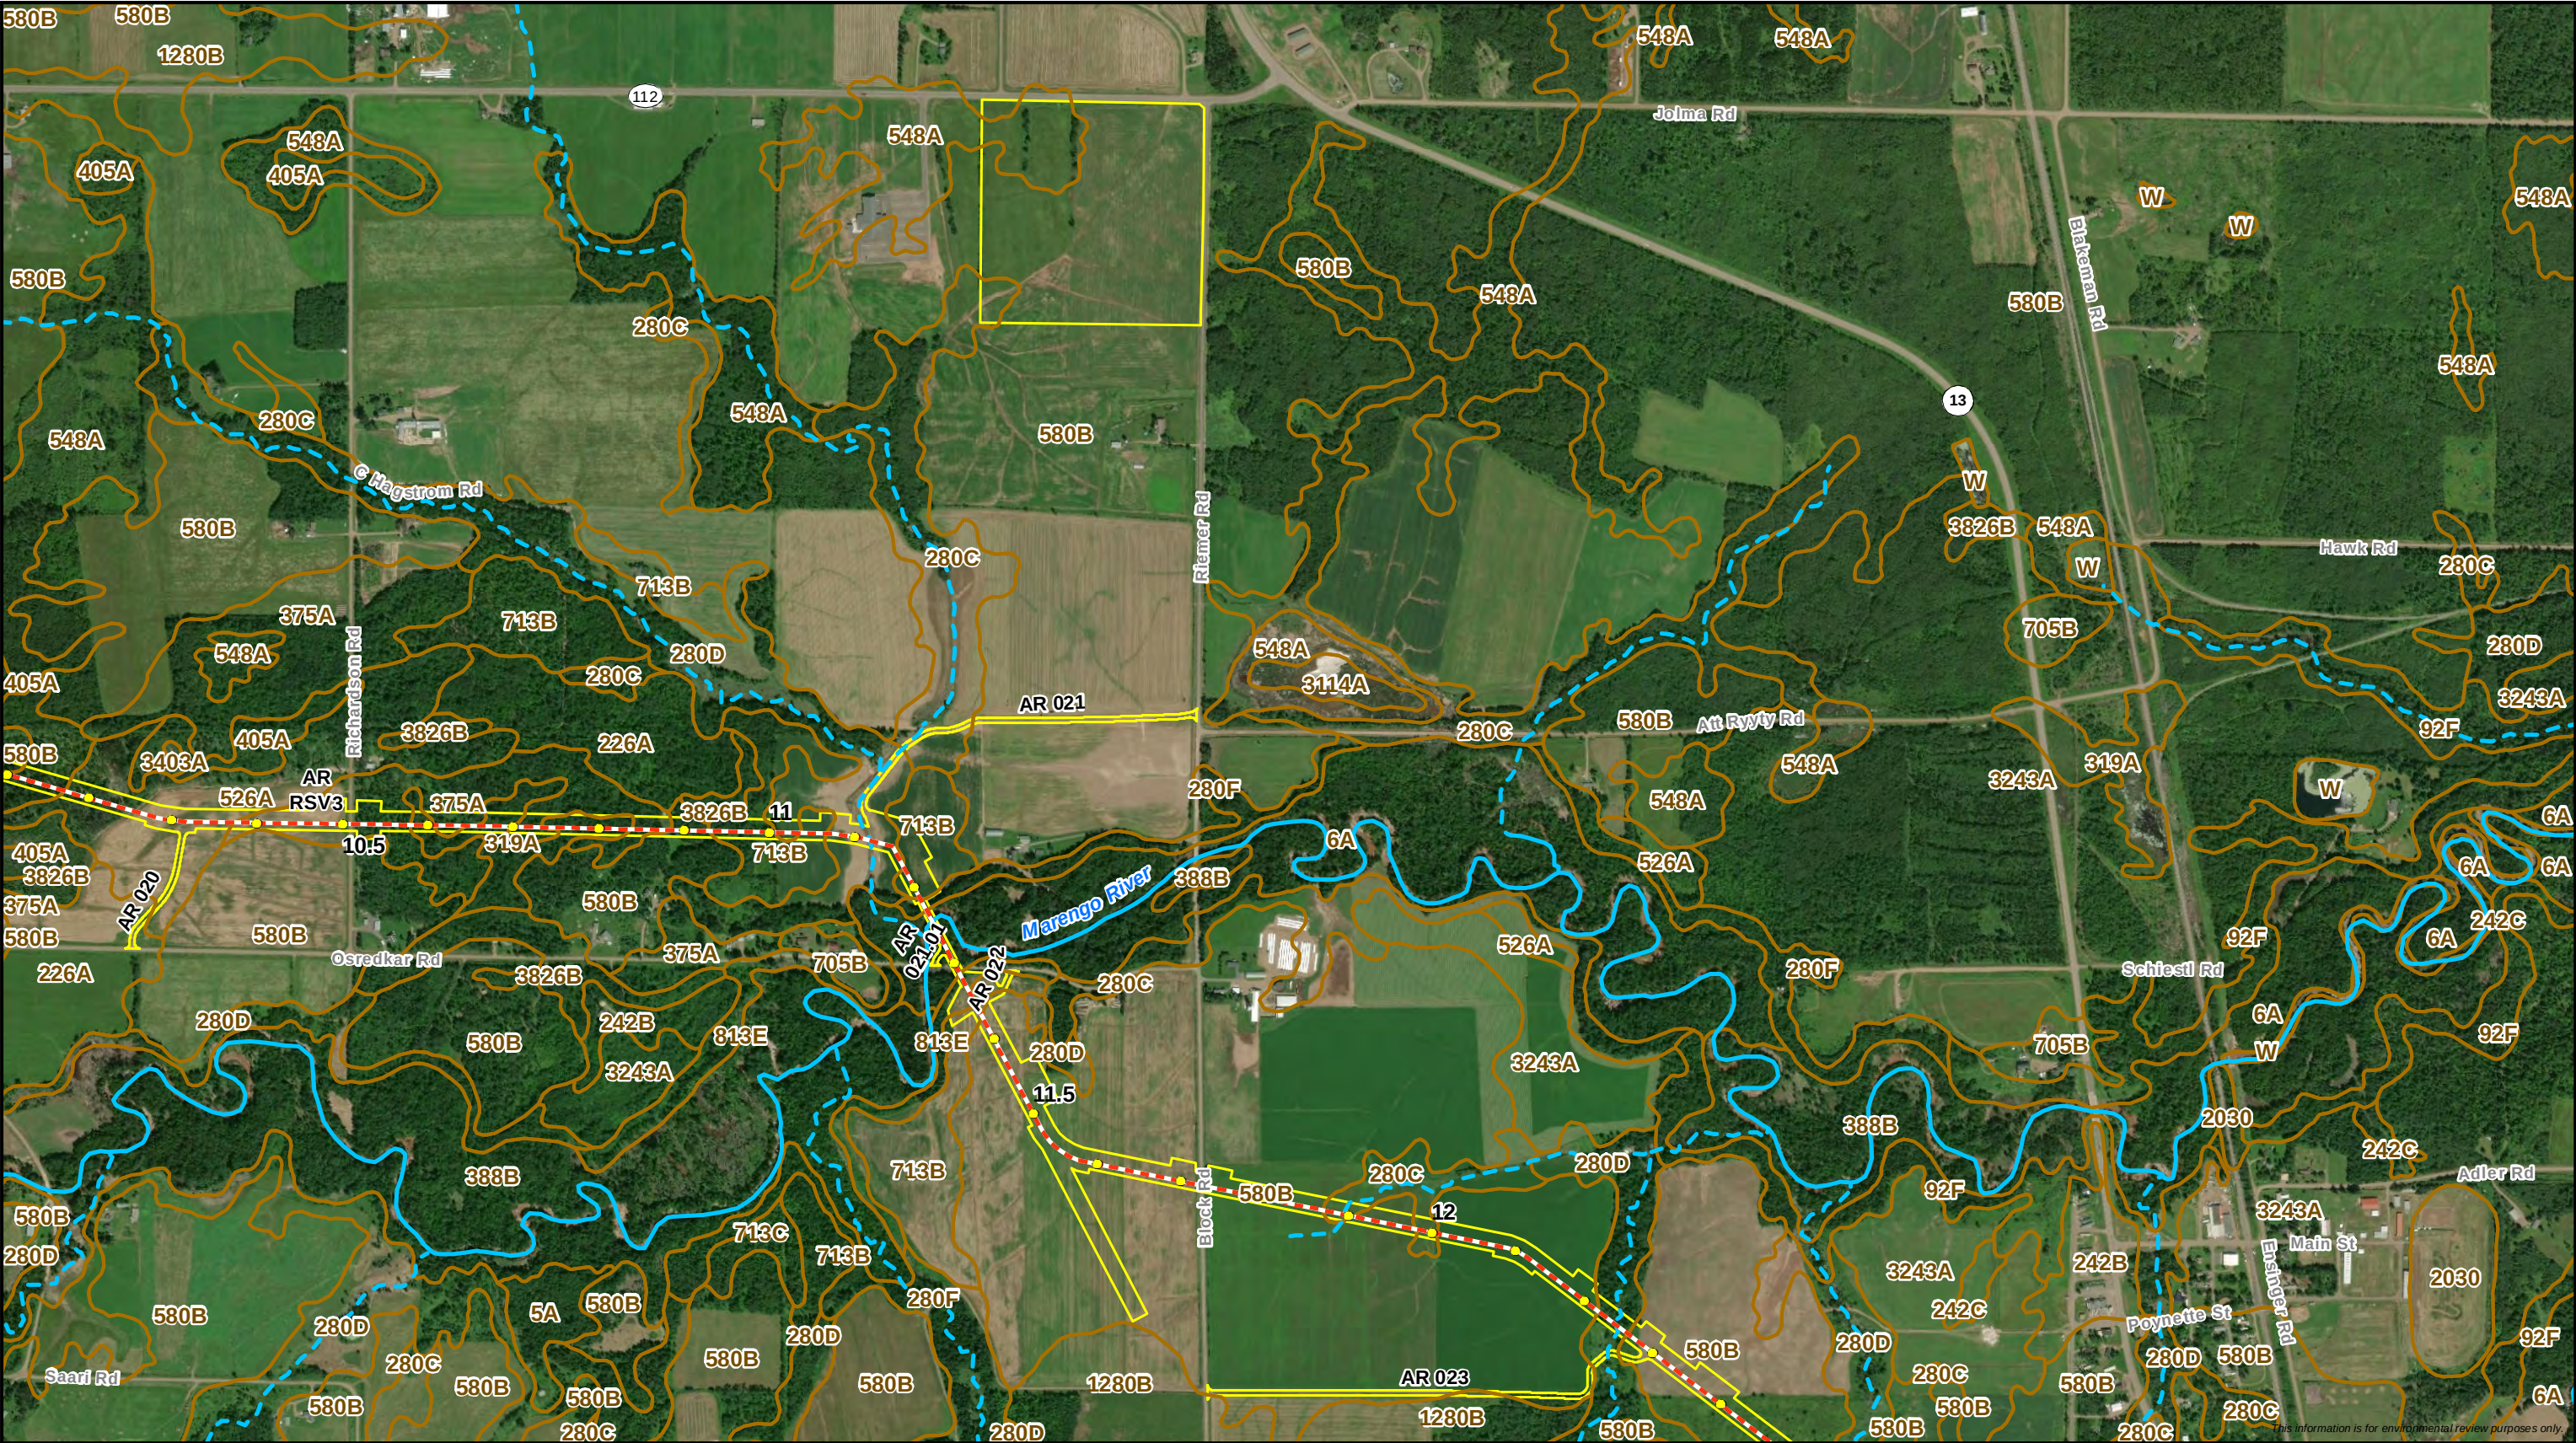



- | | |
|-------------------------|---------------------------|
| ● Milepost | Wisconsin DNR 24K Hydro |
| --- Proposed Centerline | — Perennial Stream/River |
| □ Workspace | - - - Intermittent Stream |
| □ SSURGO Map Unit | |



Attachment G
Soil Map Units Crossed by the Proposed Project
Line 5 Wisconsin Segment Relocation Project
Enbridge Energy, L.P.

Page 8 of 21



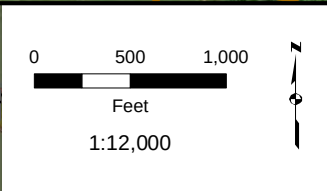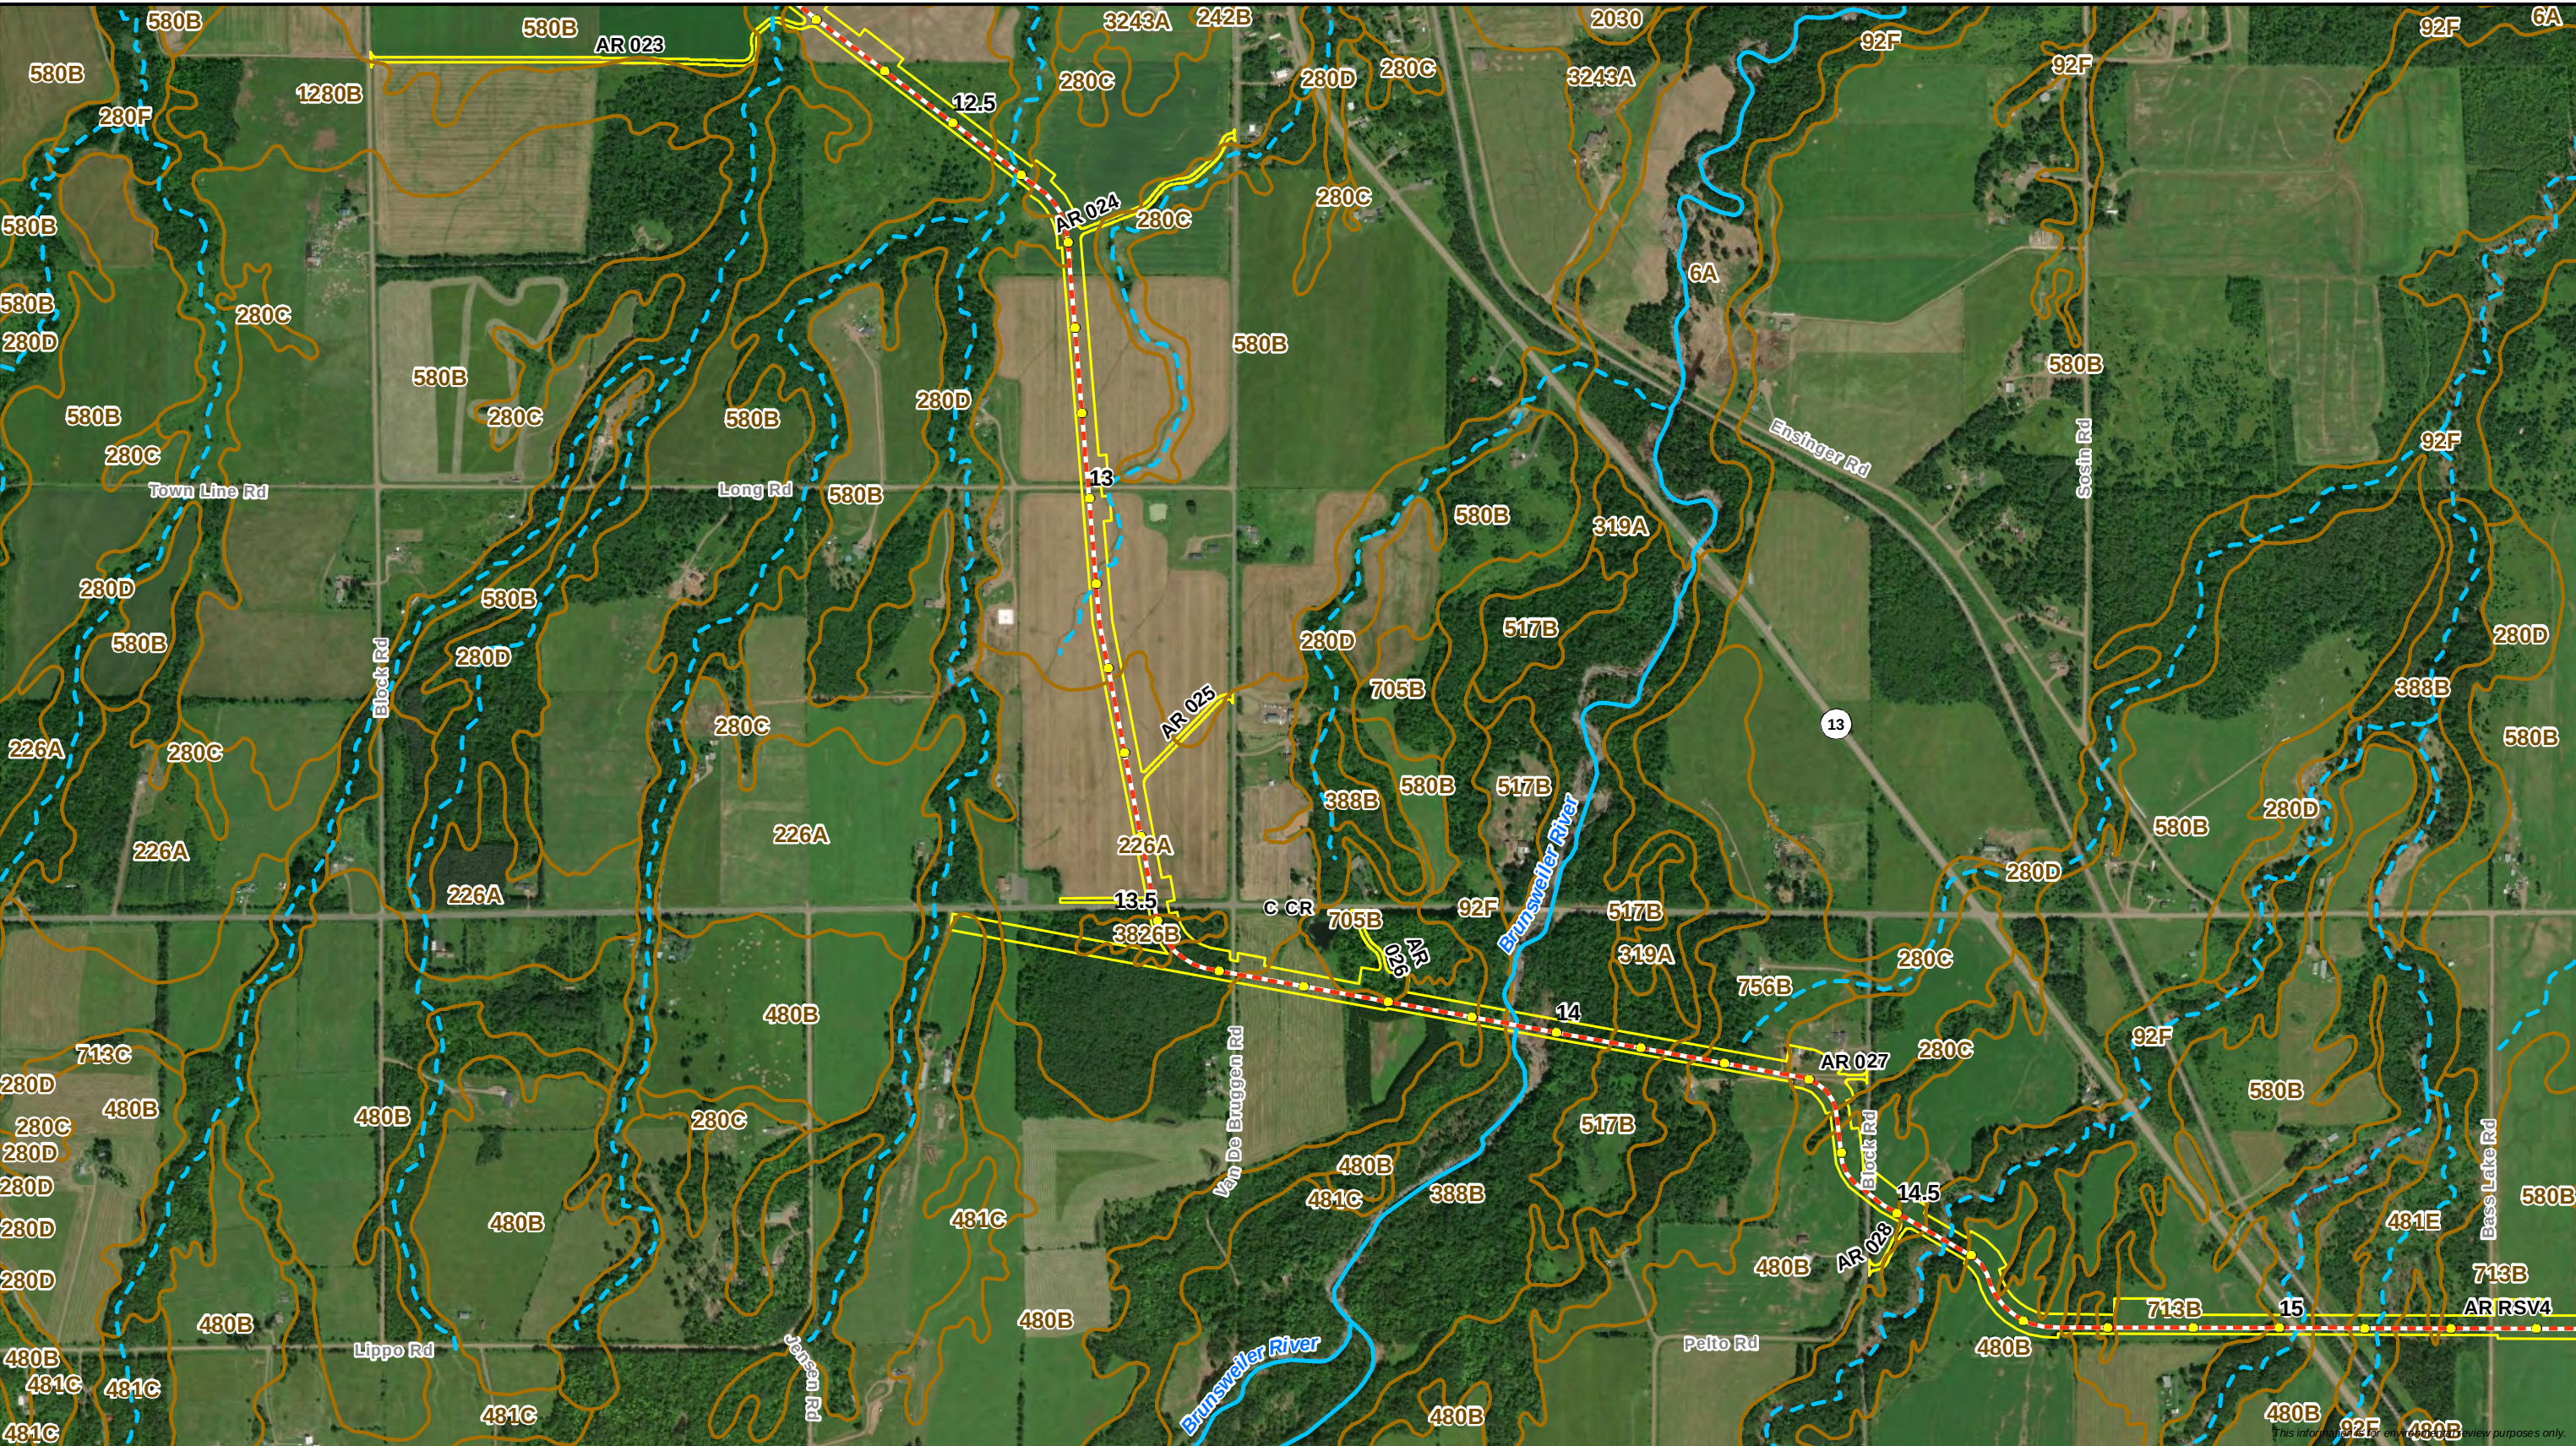

- Milepost
- - - Proposed Centerline
- Workspace
- SSURGO Map Unit
- Wisconsin DNR 24K Hydro
- Perennial Stream/River
- Intermittent Stream



Attachment G


Soil Map Units Crossed by the Proposed Project

Line 5 Wisconsin Segment Relocation Project

Enbridge Energy, L.P.

Page 9 of 21




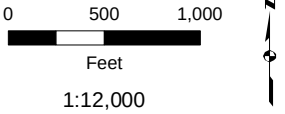


- | | |
|---------------------------|---------------------------|
| ● Milepost | Wisconsin DNR 24K Hydro |
| - - - Proposed Centerline | — Perennial Stream/River |
| □ Workspace | - - - Intermittent Stream |
| □ SSURGO Map Unit | |



Attachment G
Soil Map Units Crossed by the Proposed Project
Line 5 Wisconsin Segment Relocation Project
Enbridge Energy, L.P.



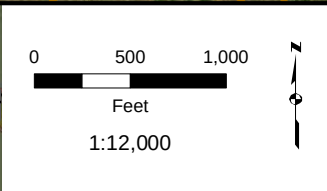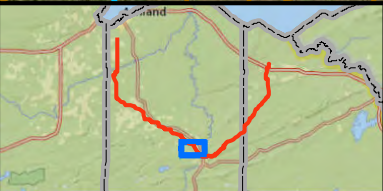

- Milepost
- - - Proposed Centerline
- Workspace
- SSURGO Map Unit
- Wisconsin DNR 24K Hydro
- Perennial Stream/River
- - - Intermittent Stream




Attachment G
Soil Map Units Crossed by the Proposed Project
Line 5 Wisconsin Segment Relocation Project
Enbridge Energy, L.P.

Page 12 of 21



DRAWN BY: MPLS GIS

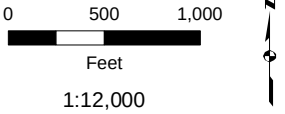




- | | |
|---------------------------|---------------------------|
| ● Milepost | Wisconsin DNR 24K Hydro |
| - - - Proposed Centerline | — Perennial Stream/River |
| ▭ Workspace | - - - Intermittent Stream |
| ▭ SSURGO Map Unit | |



Attachment G
Soil Map Units Crossed by the Proposed Project
Line 5 Wisconsin Segment Relocation Project
Enbridge Energy, L.P.



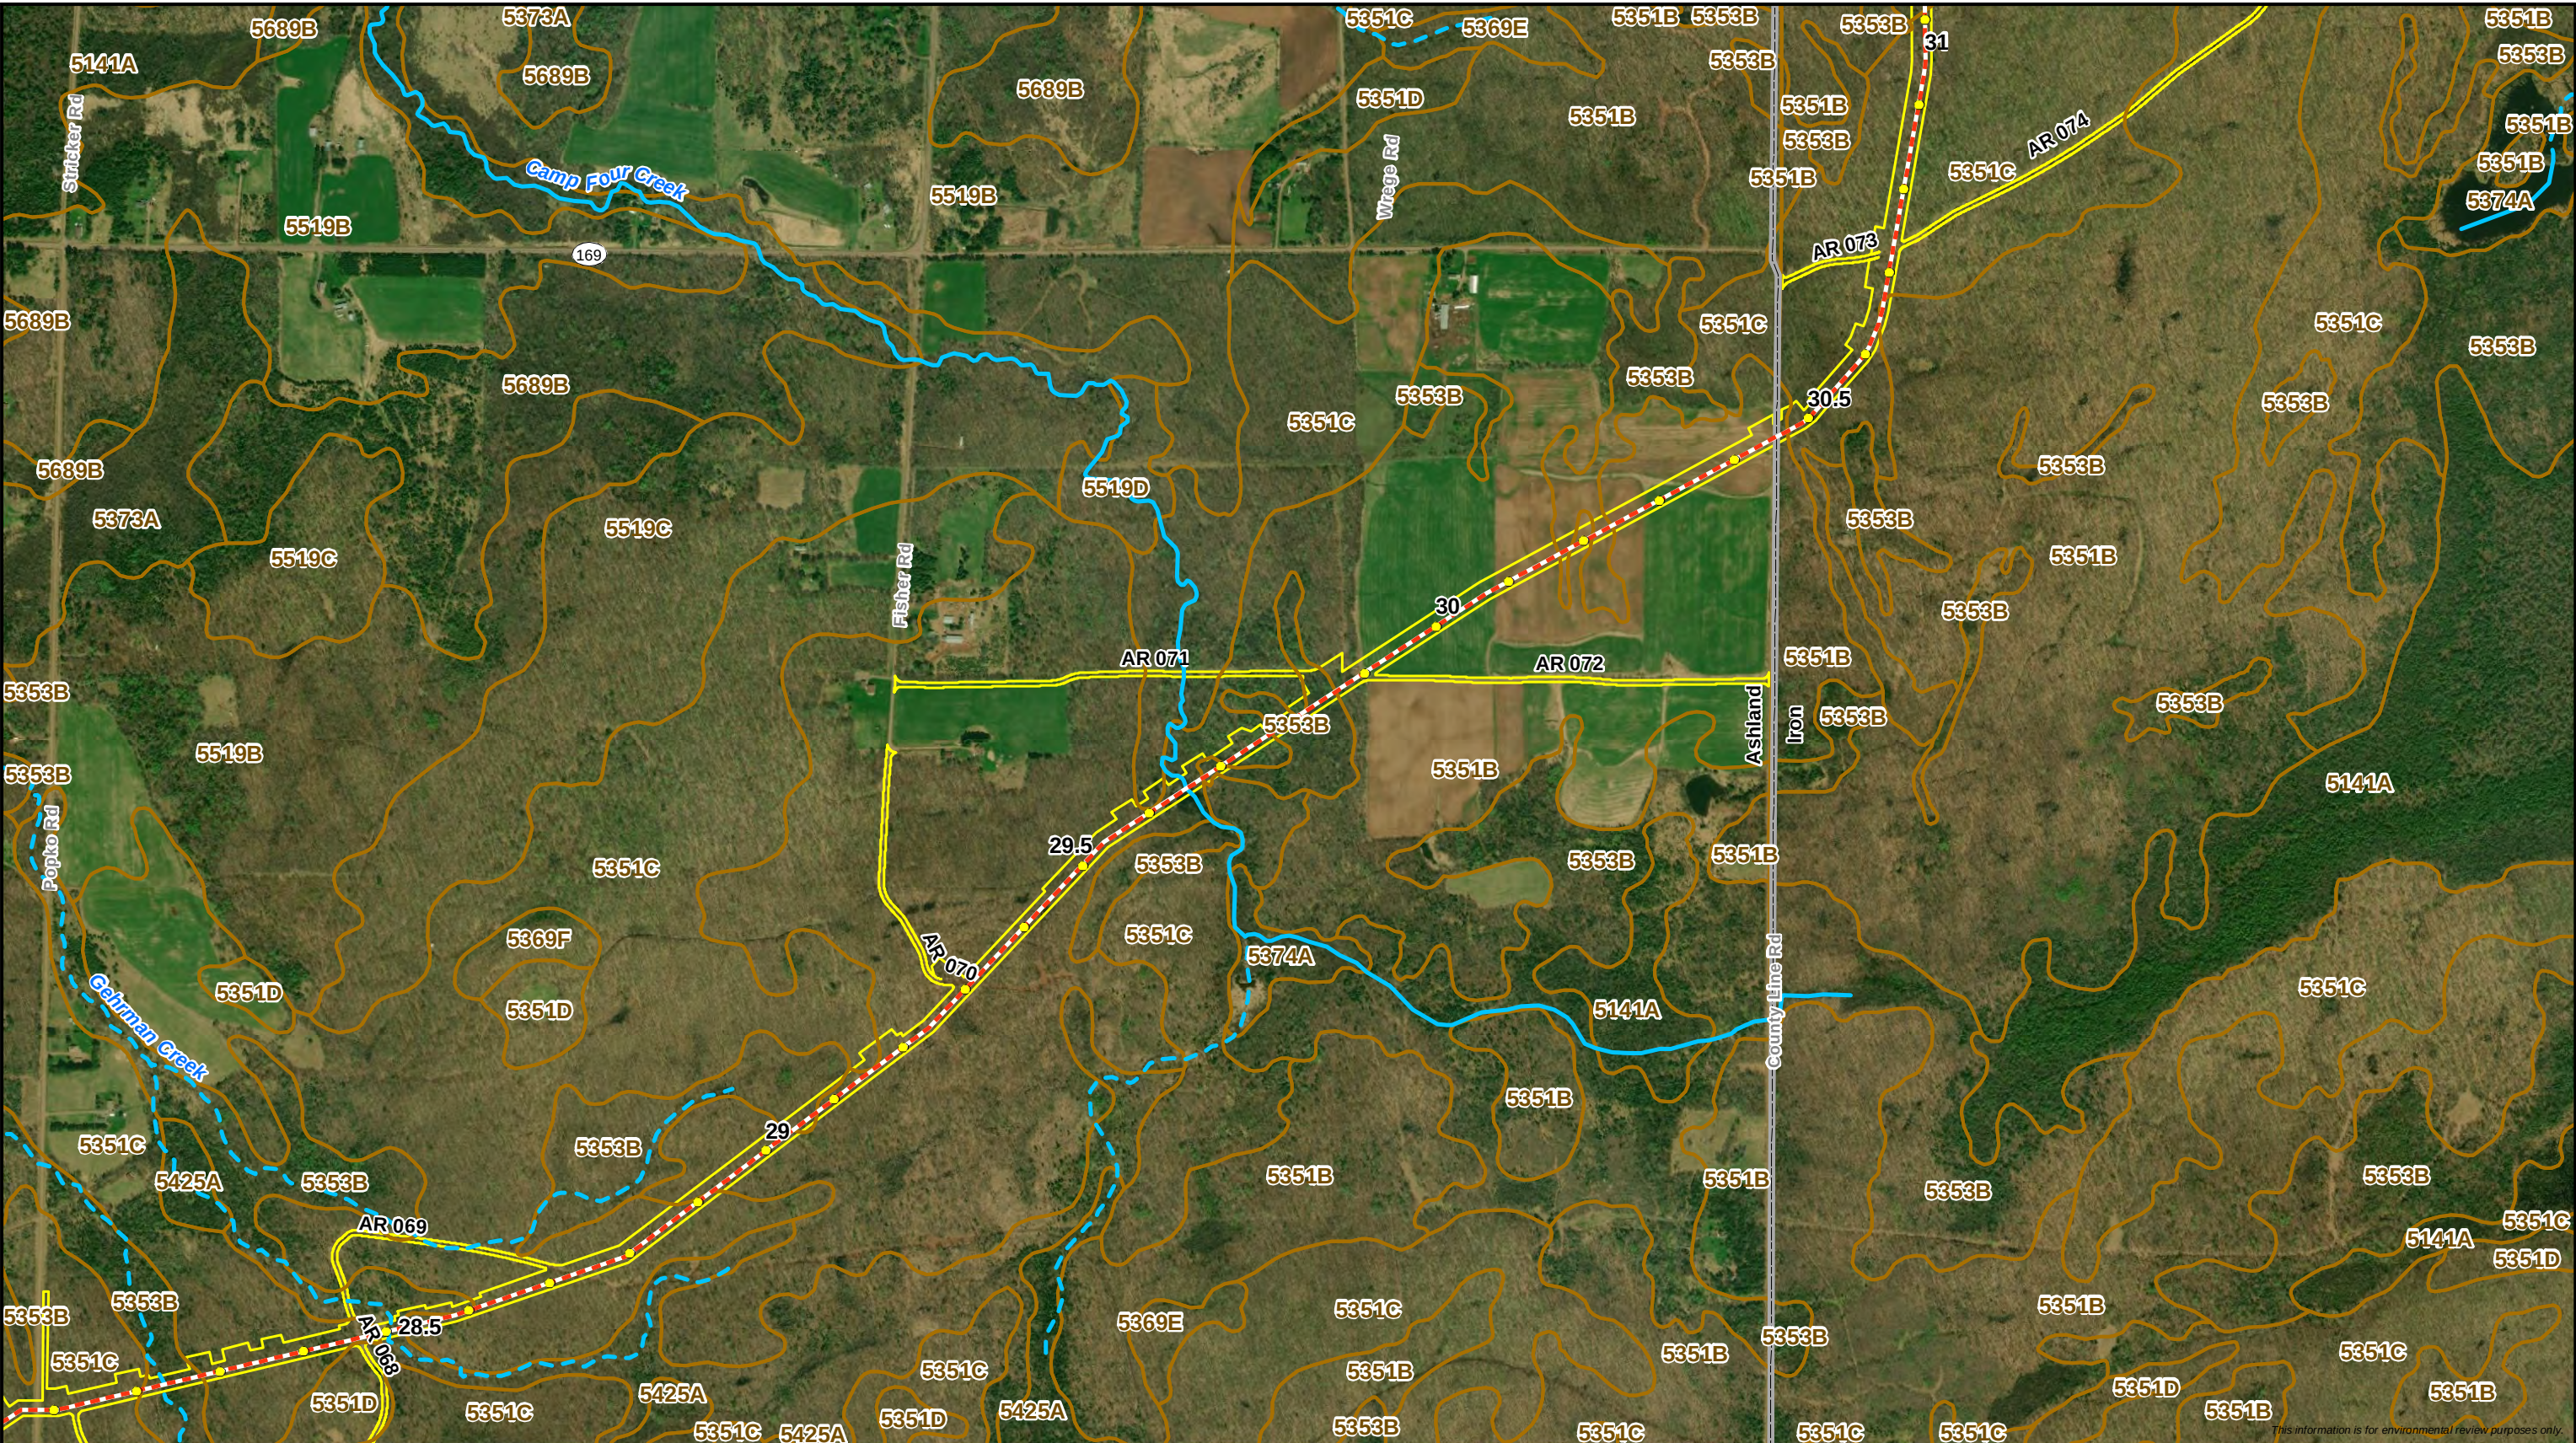

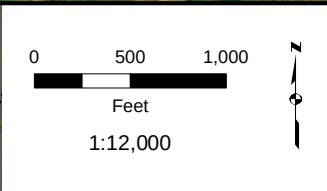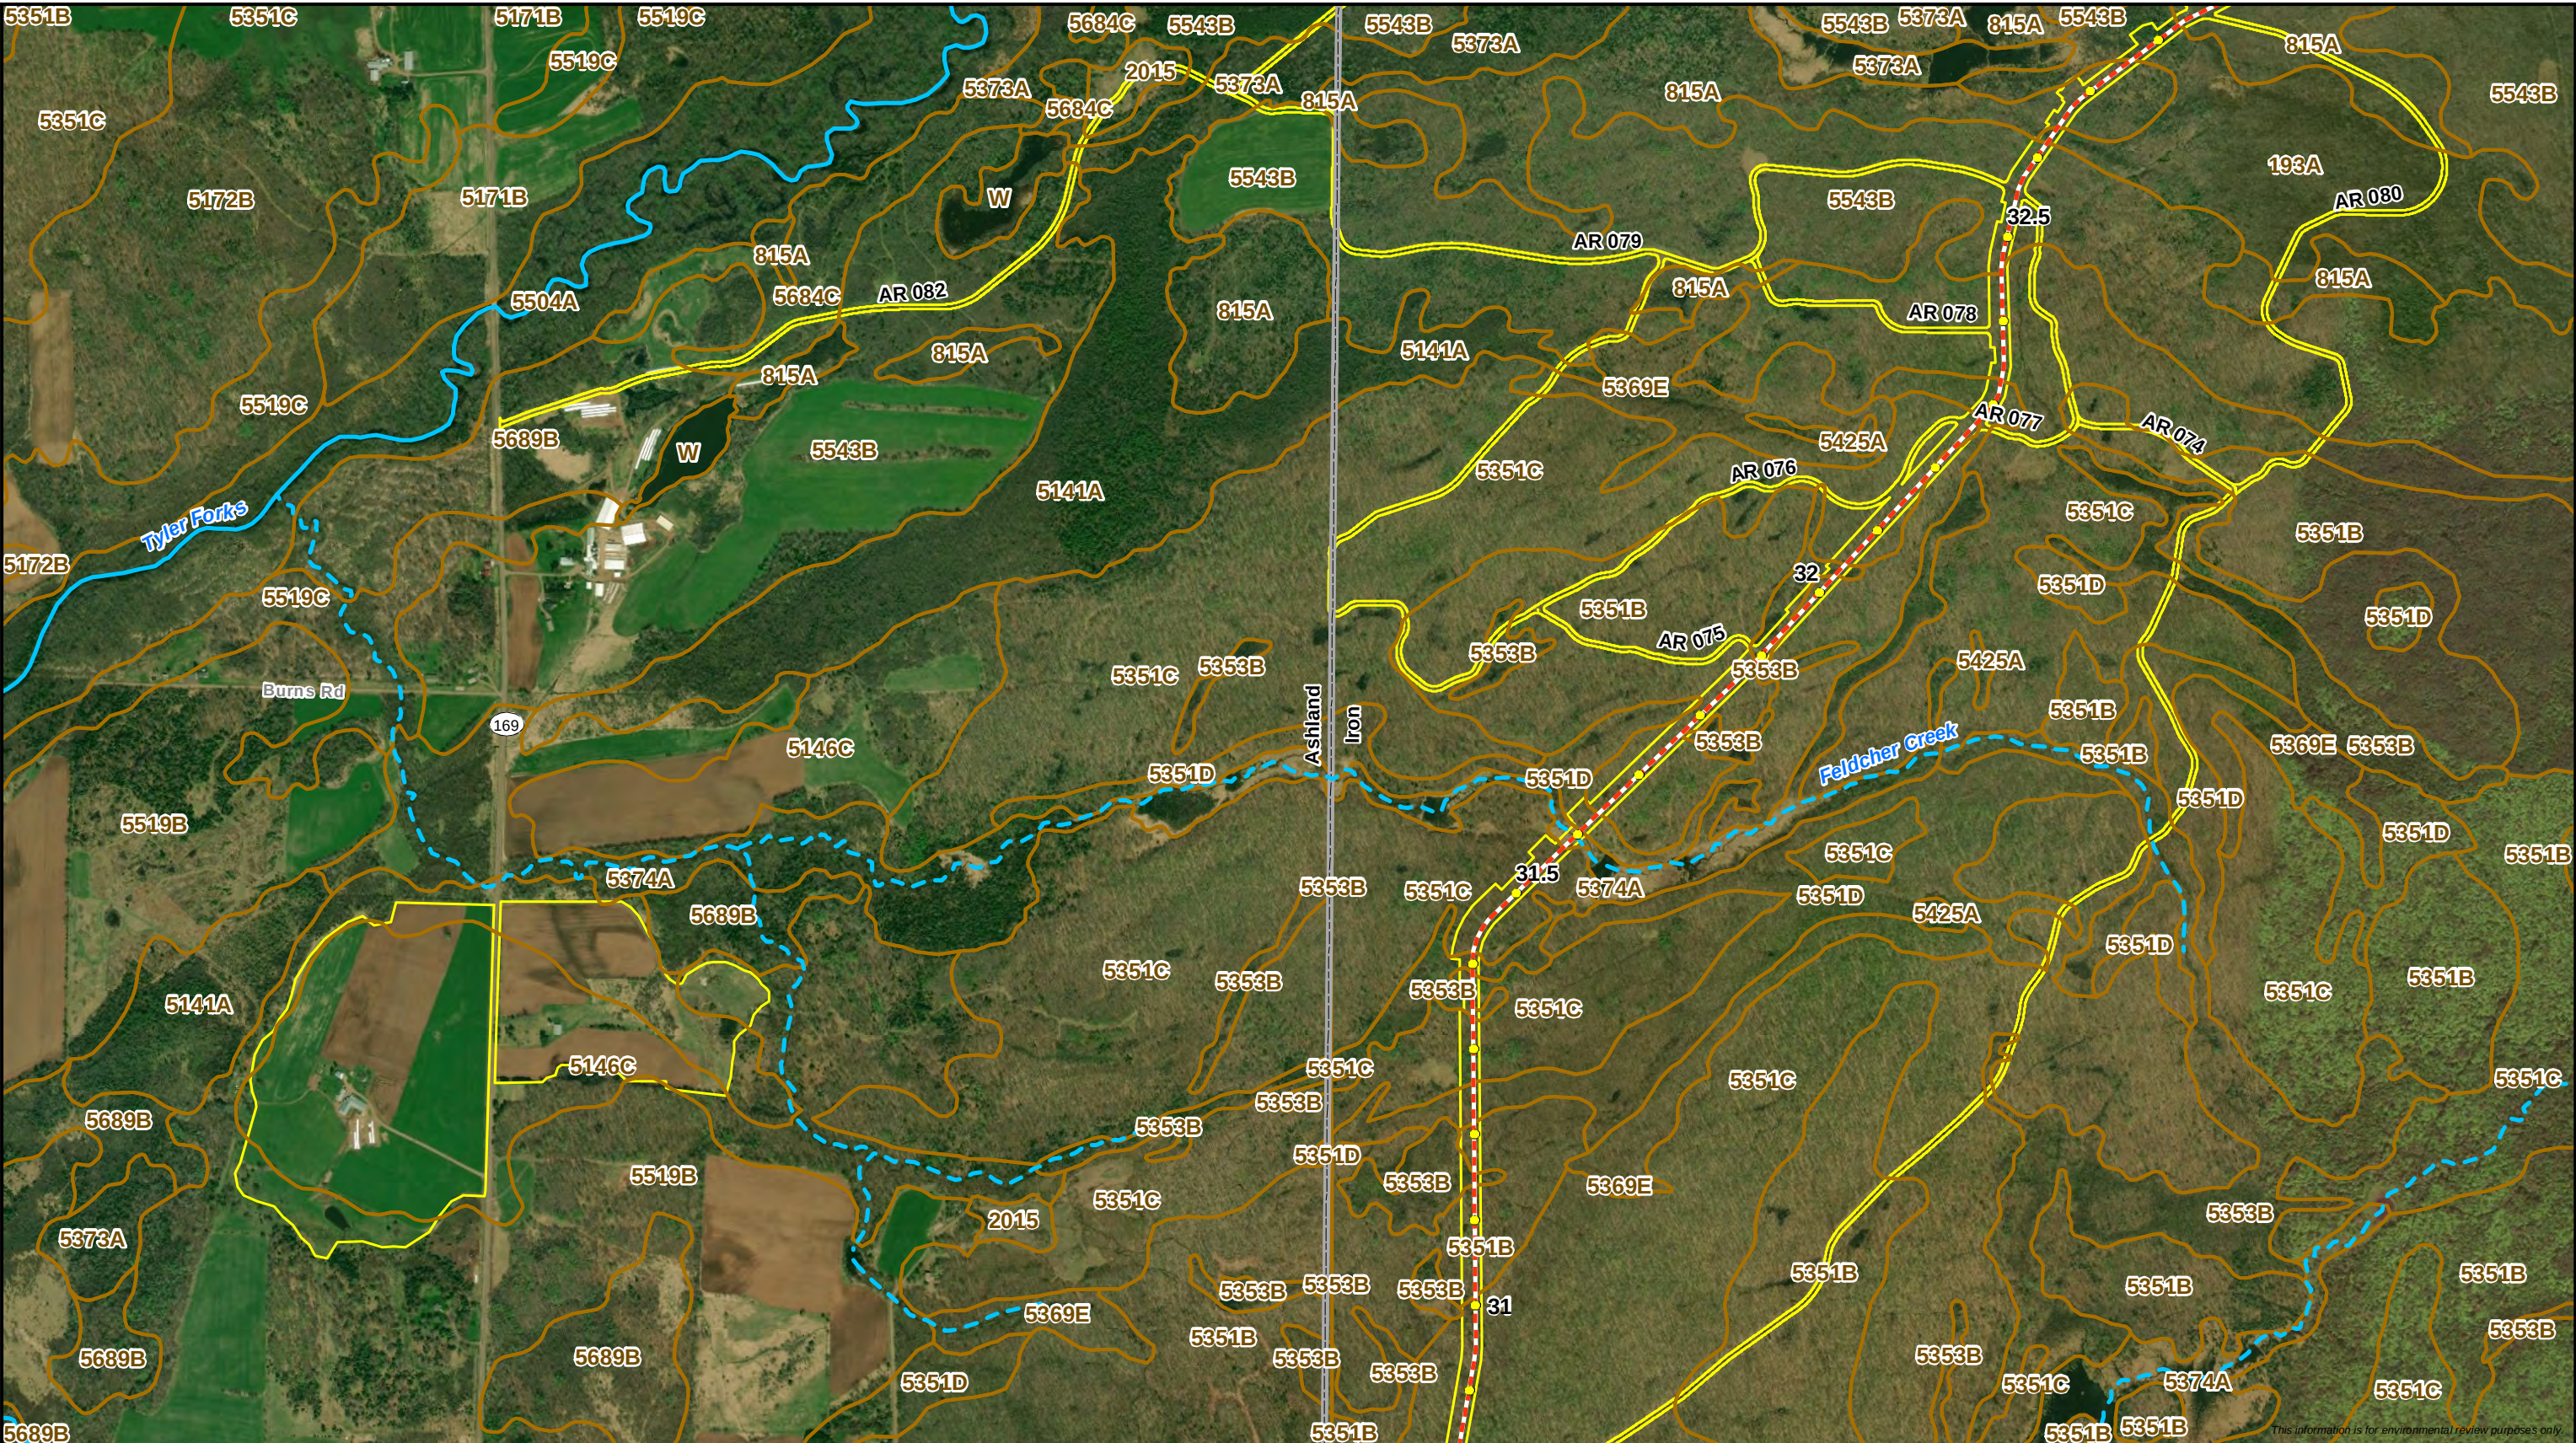

- Milepost
- Proposed Centerline
- Workspace
- SSURGO Map Unit
- Perennial Stream/River
- - Intermittent Stream





Attachment G
Soil Map Units Crossed by the Proposed Project
Line 5 Wisconsin Segment Relocation Project
Enbridge Energy, L.P.

Page 16 of 21



DRAWN BY: MPLS GIS

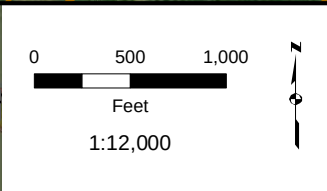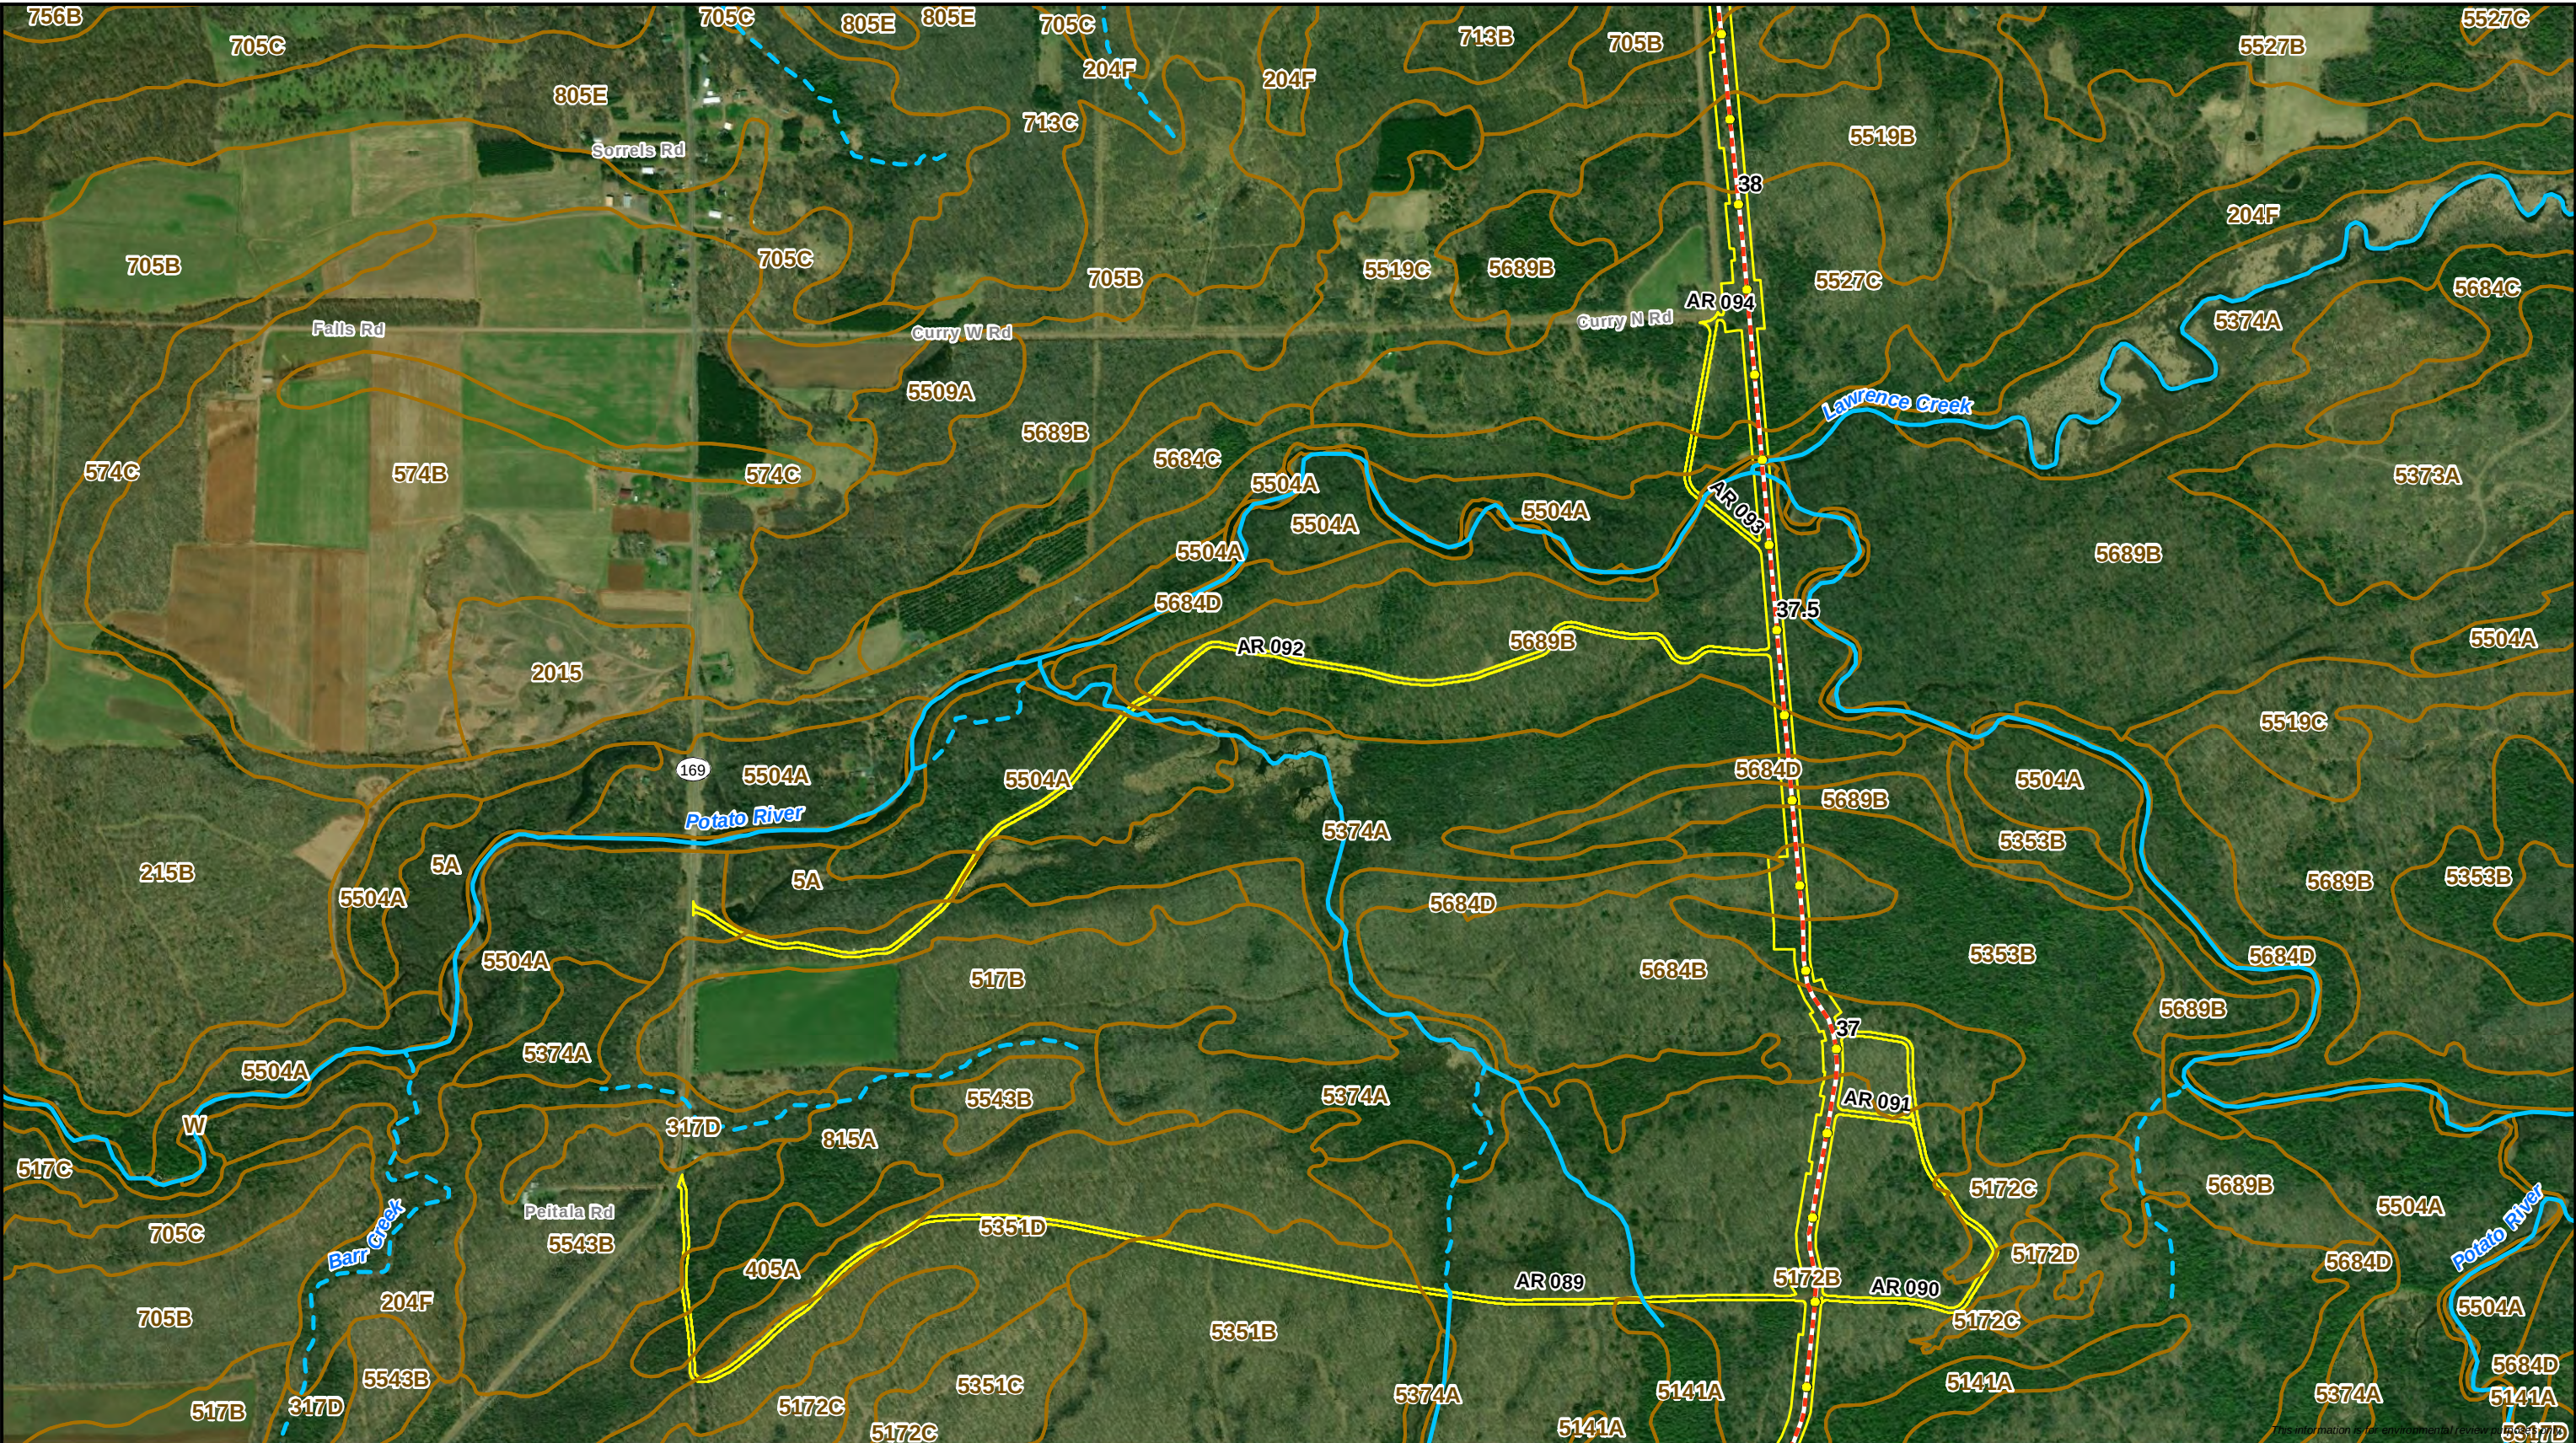

- Milepost
- Proposed Centerline
- ▭ Workspace
- ▭ SSURGO Map Unit
- Perennial Stream/River
- - Intermittent Stream





Attachment G
Soil Map Units Crossed by the Proposed Project
Line 5 Wisconsin Segment Relocation Project
Enbridge Energy, L.P.

Page 19 of 21



DRAWN BY: MPLS GIS

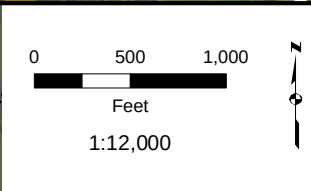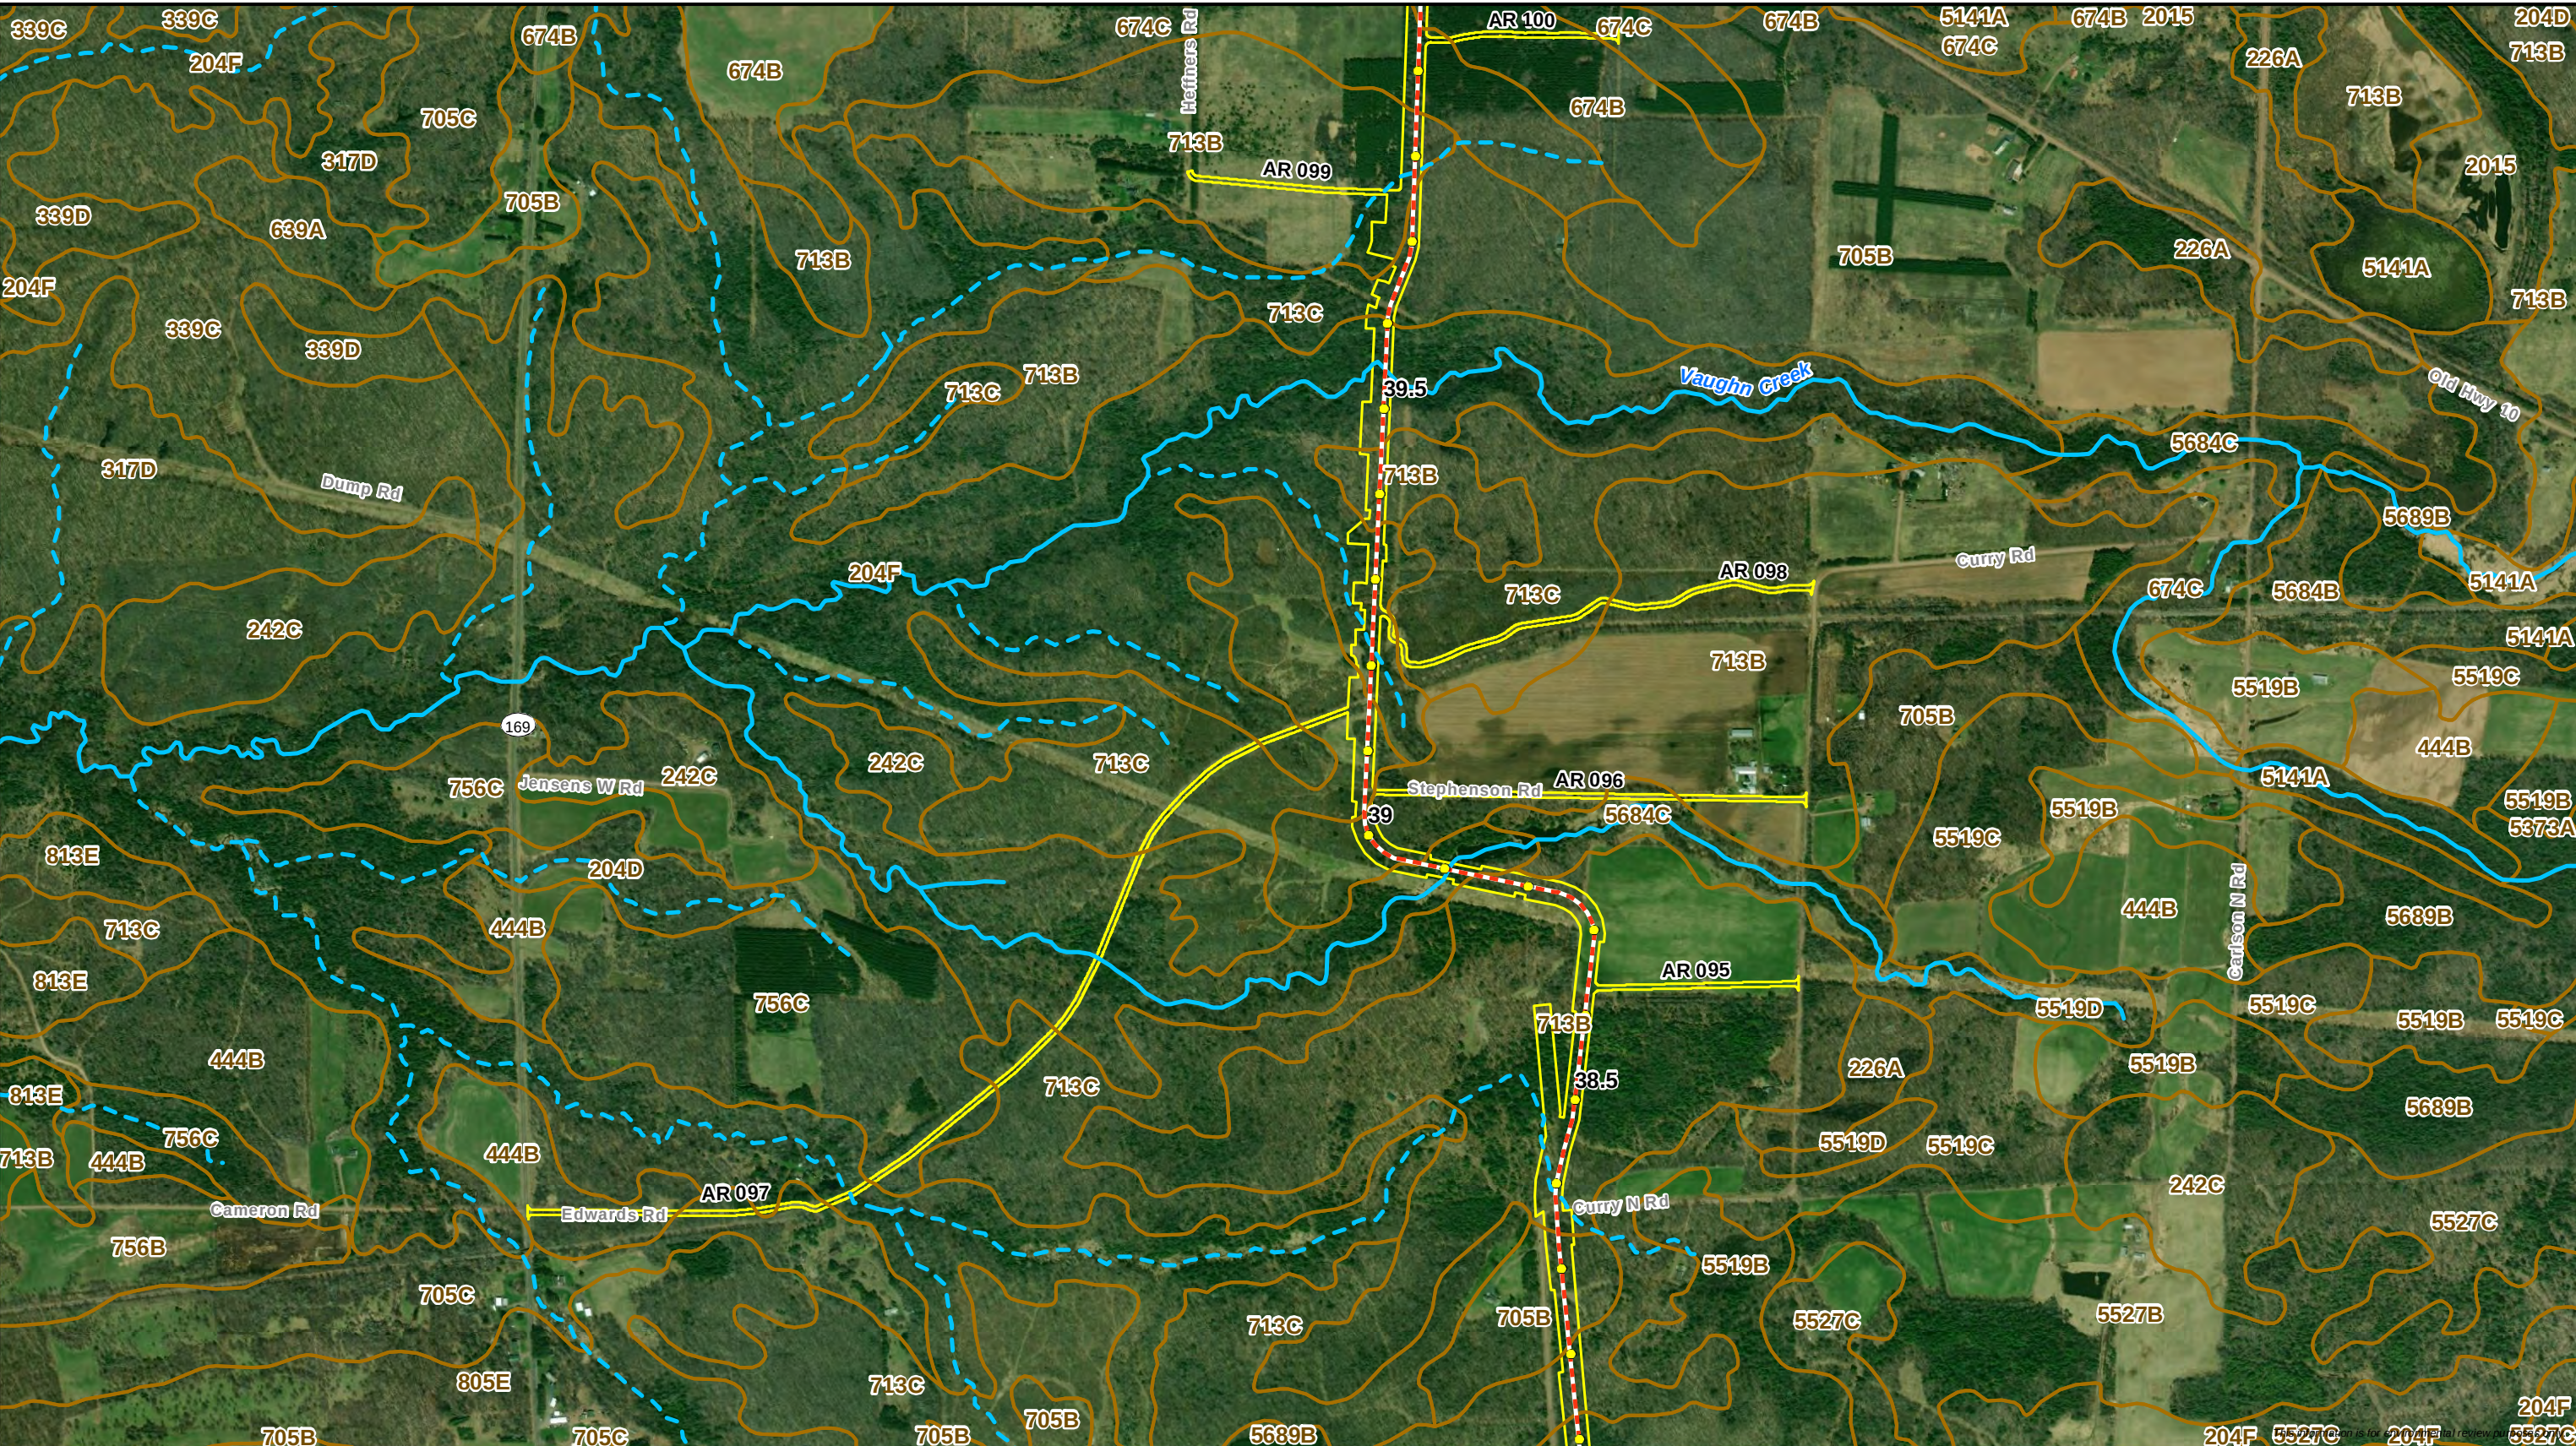

- Milepost
 - - - Proposed Centerline
 - ▭ Workspace
 - ▭ SSURGO Map Unit
 - Perennial Stream/River
 - - - Intermittent Stream
- Wisconsin DNR 24K Hydro





Attachment G
Soil Map Units Crossed by the Proposed Project
Line 5 Wisconsin Segment Relocation Project
Enbridge Energy, L.P.

Page 20 of 21



DRAWN BY: MPLS GIS

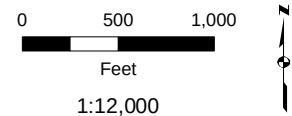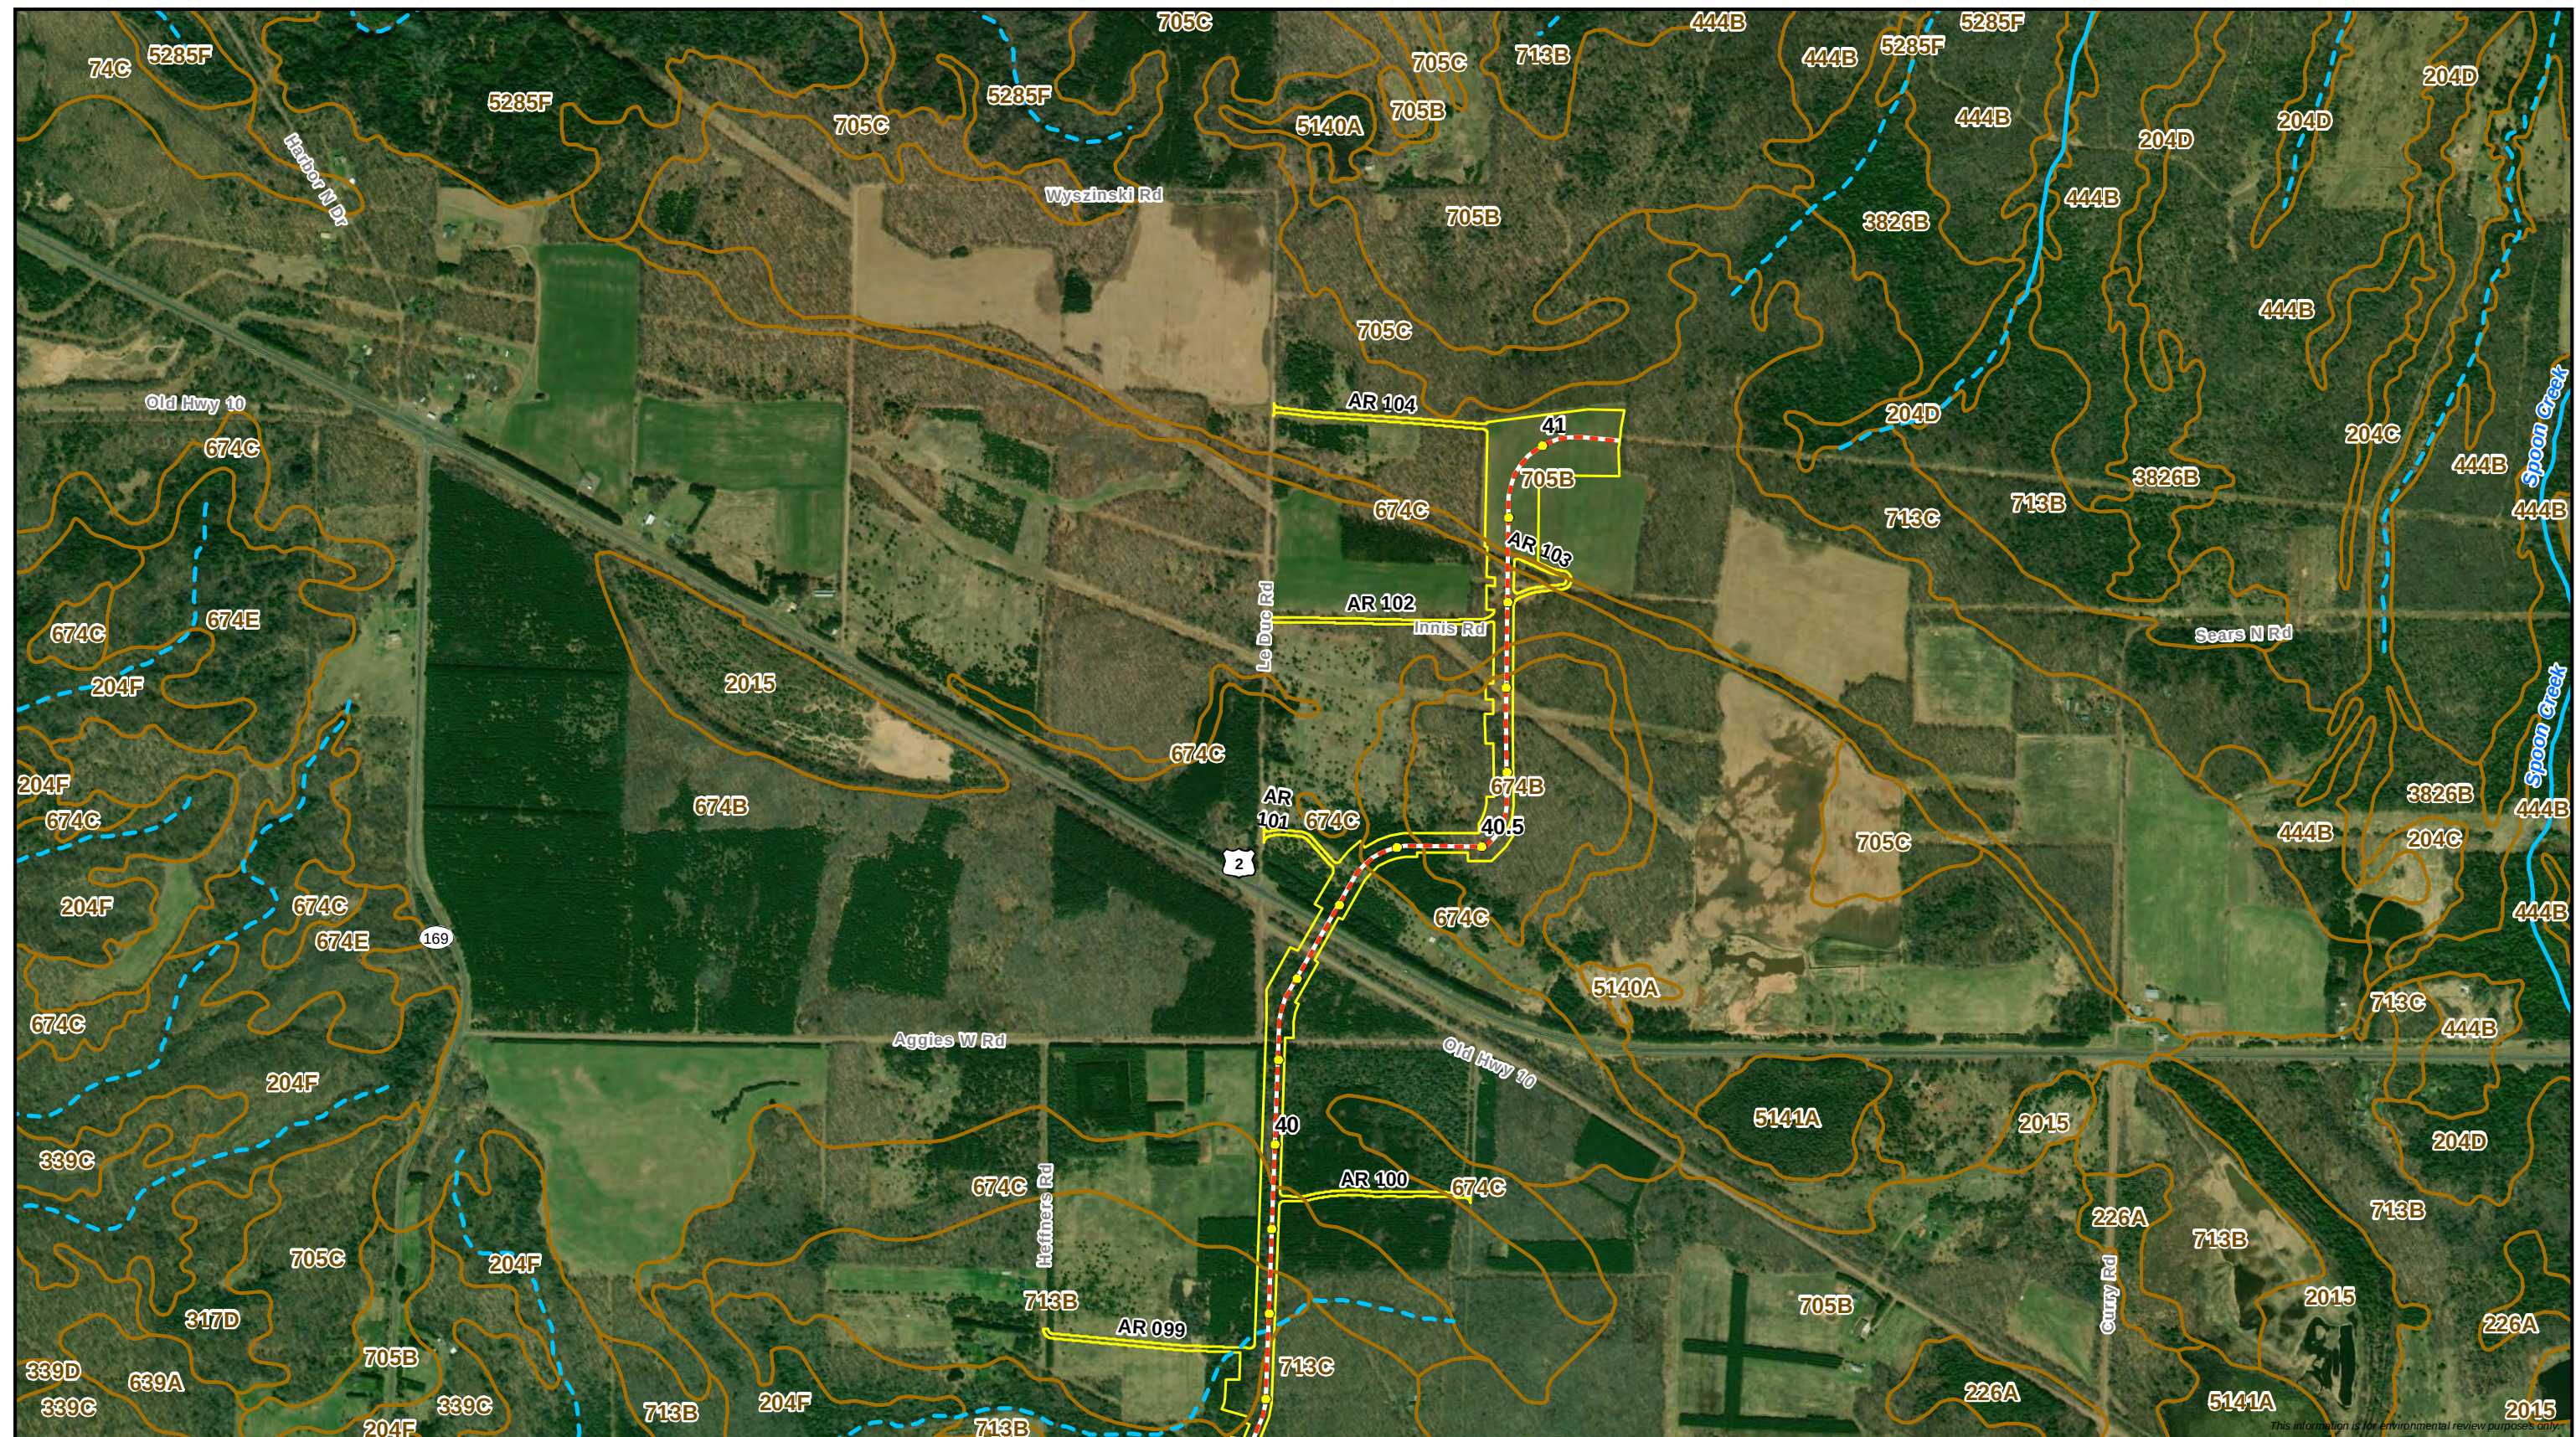

-  Milepost
  Proposed Centerline
  Workspace
  SSURGO Map Unit



Attachment G
Soil Map Units Crossed by the Proposed Project
Line 5 Wisconsin Segment Relocation Project
Enbridge Energy, L.P.

