




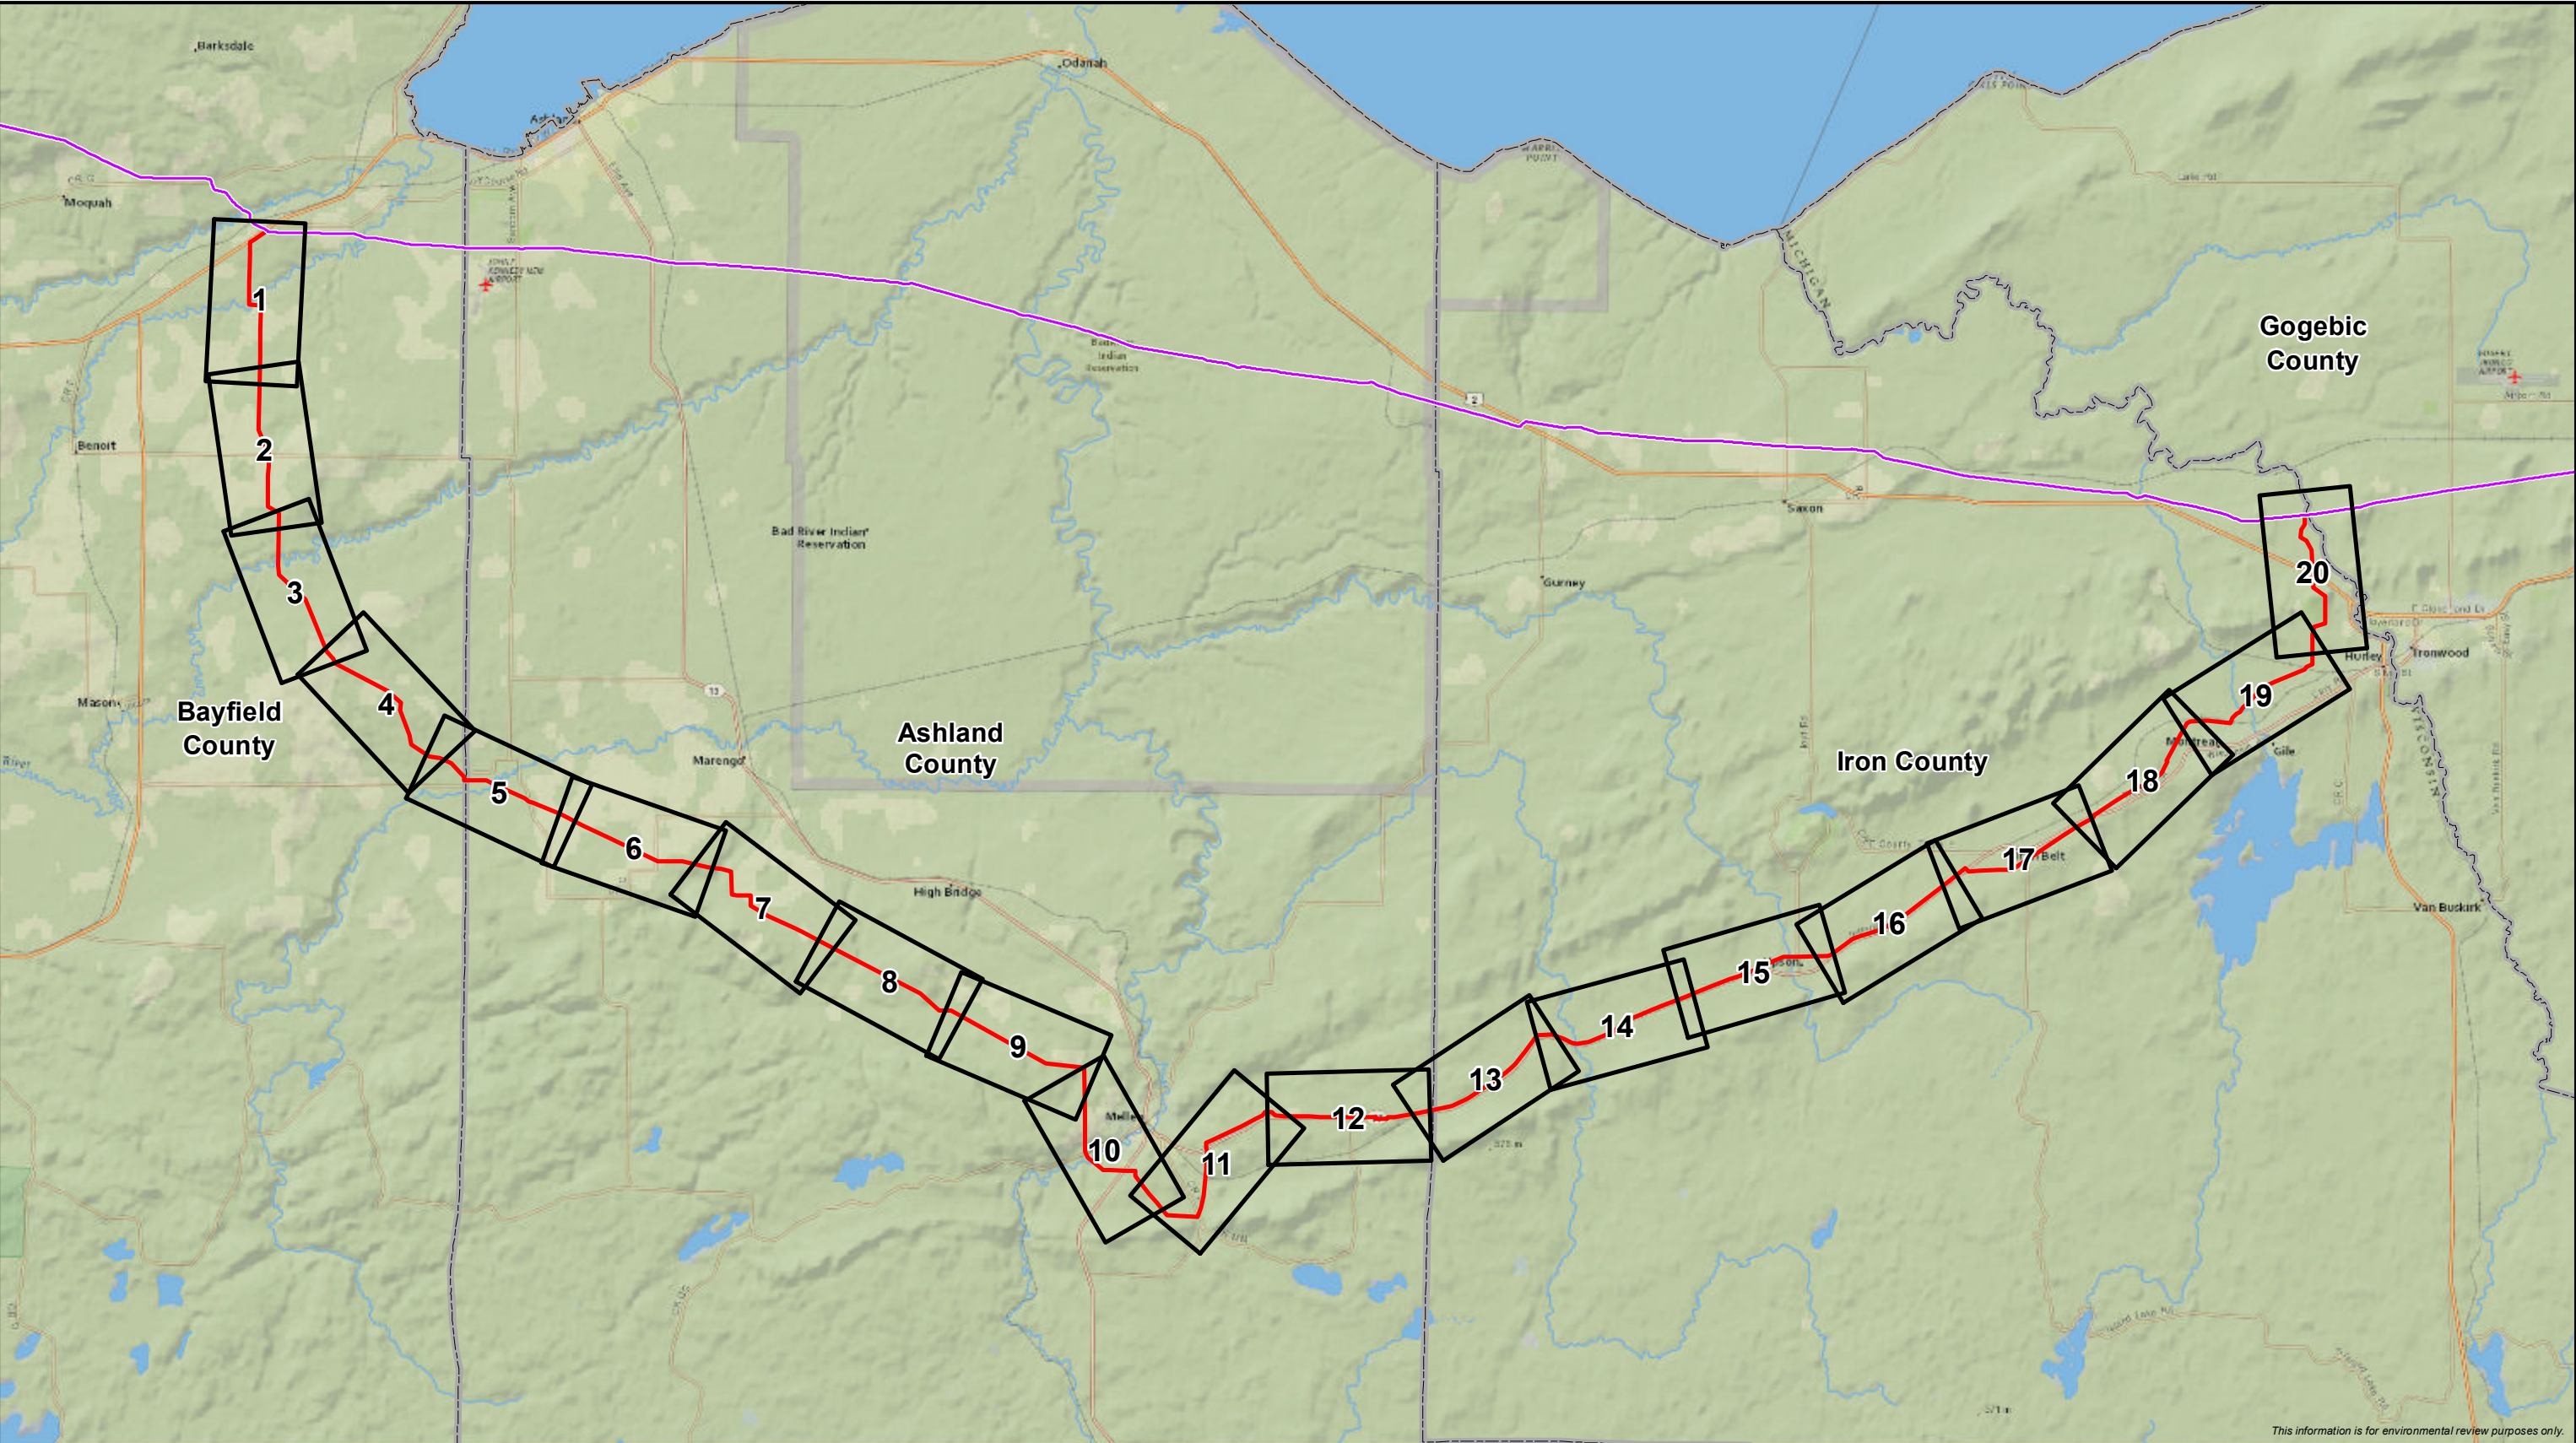

This information is for environmental review purposes only.


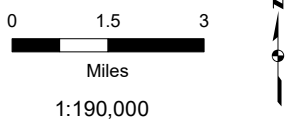


- RA-02
- Existing Enbridge Pipeline
- County Boundary
- Page Extent

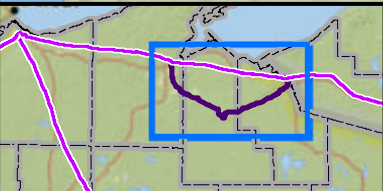

Data Request 24
Route Alternative RA-02 Index
Line 5 Wisconsin Segment Relocation Project
Enbridge Energy, L.P.



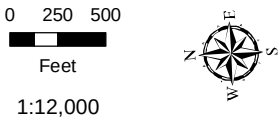
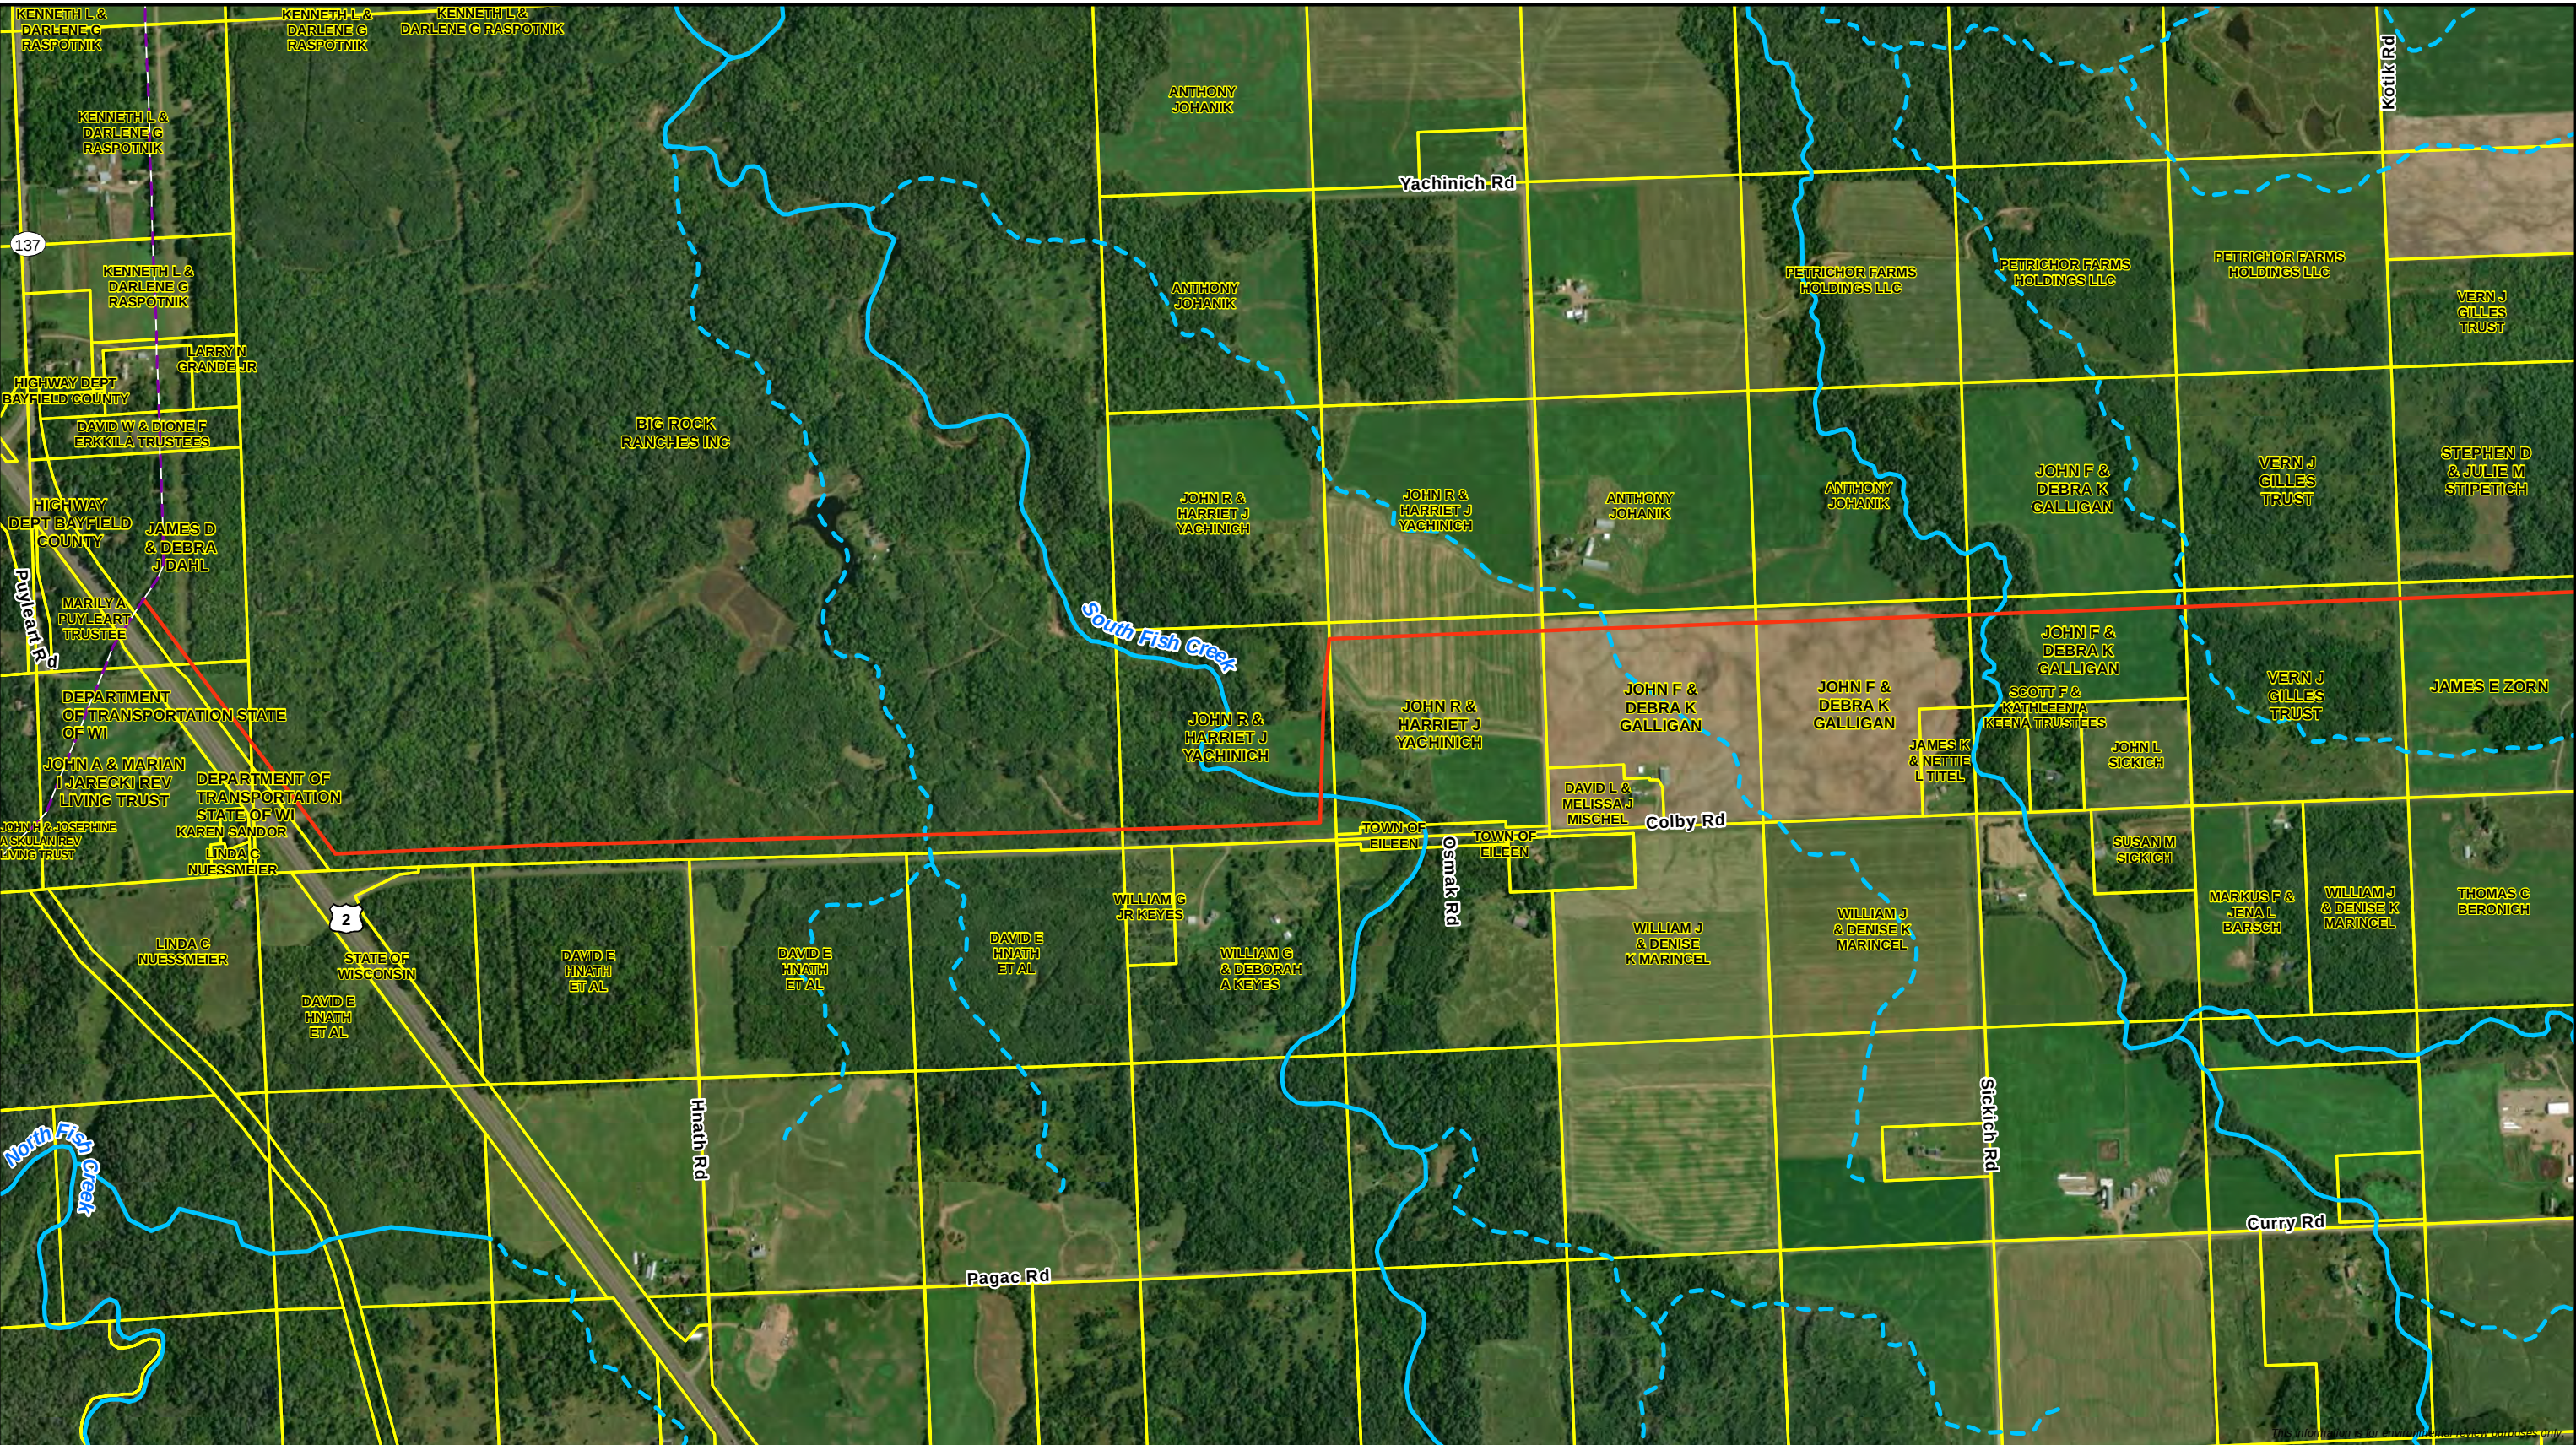


- Route Alternative
- Existing Enbridge Pipeline
- Parcel Boundary
- Wisconsin DNR 24K Hydro
- Perennial Stream/River
- Intermittent Stream



Data Request 24
Route Alternative RA-02 Parcels
Line 5 Wisconsin Segment Relocation Project
Enbridge Energy, L.P.



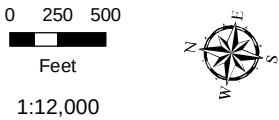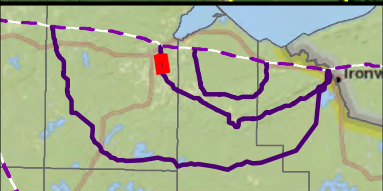


- Route Alternative Wisconsin DNR 24K Hydro
- Parcel Boundary
- Perennial Stream/River
- Intermittent Stream



Data Request 24
Route Alternative RA-02 Parcels
Line 5 Wisconsin Segment Relocation Project
Enbridge Energy, L.P.



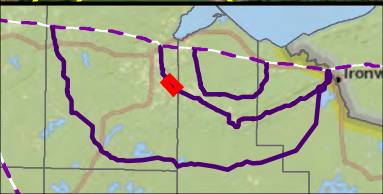

0 250 500
Feet
1:12,000




- Route Alternative Wisconsin DNR 24K Hydro
- Parcel Boundary
- Perennial Stream/River
- Intermittent Stream



Data Request 24
Route Alternative RA-02 Parcels
Line 5 Wisconsin Segment Relocation Project
Enbridge Energy, L.P.



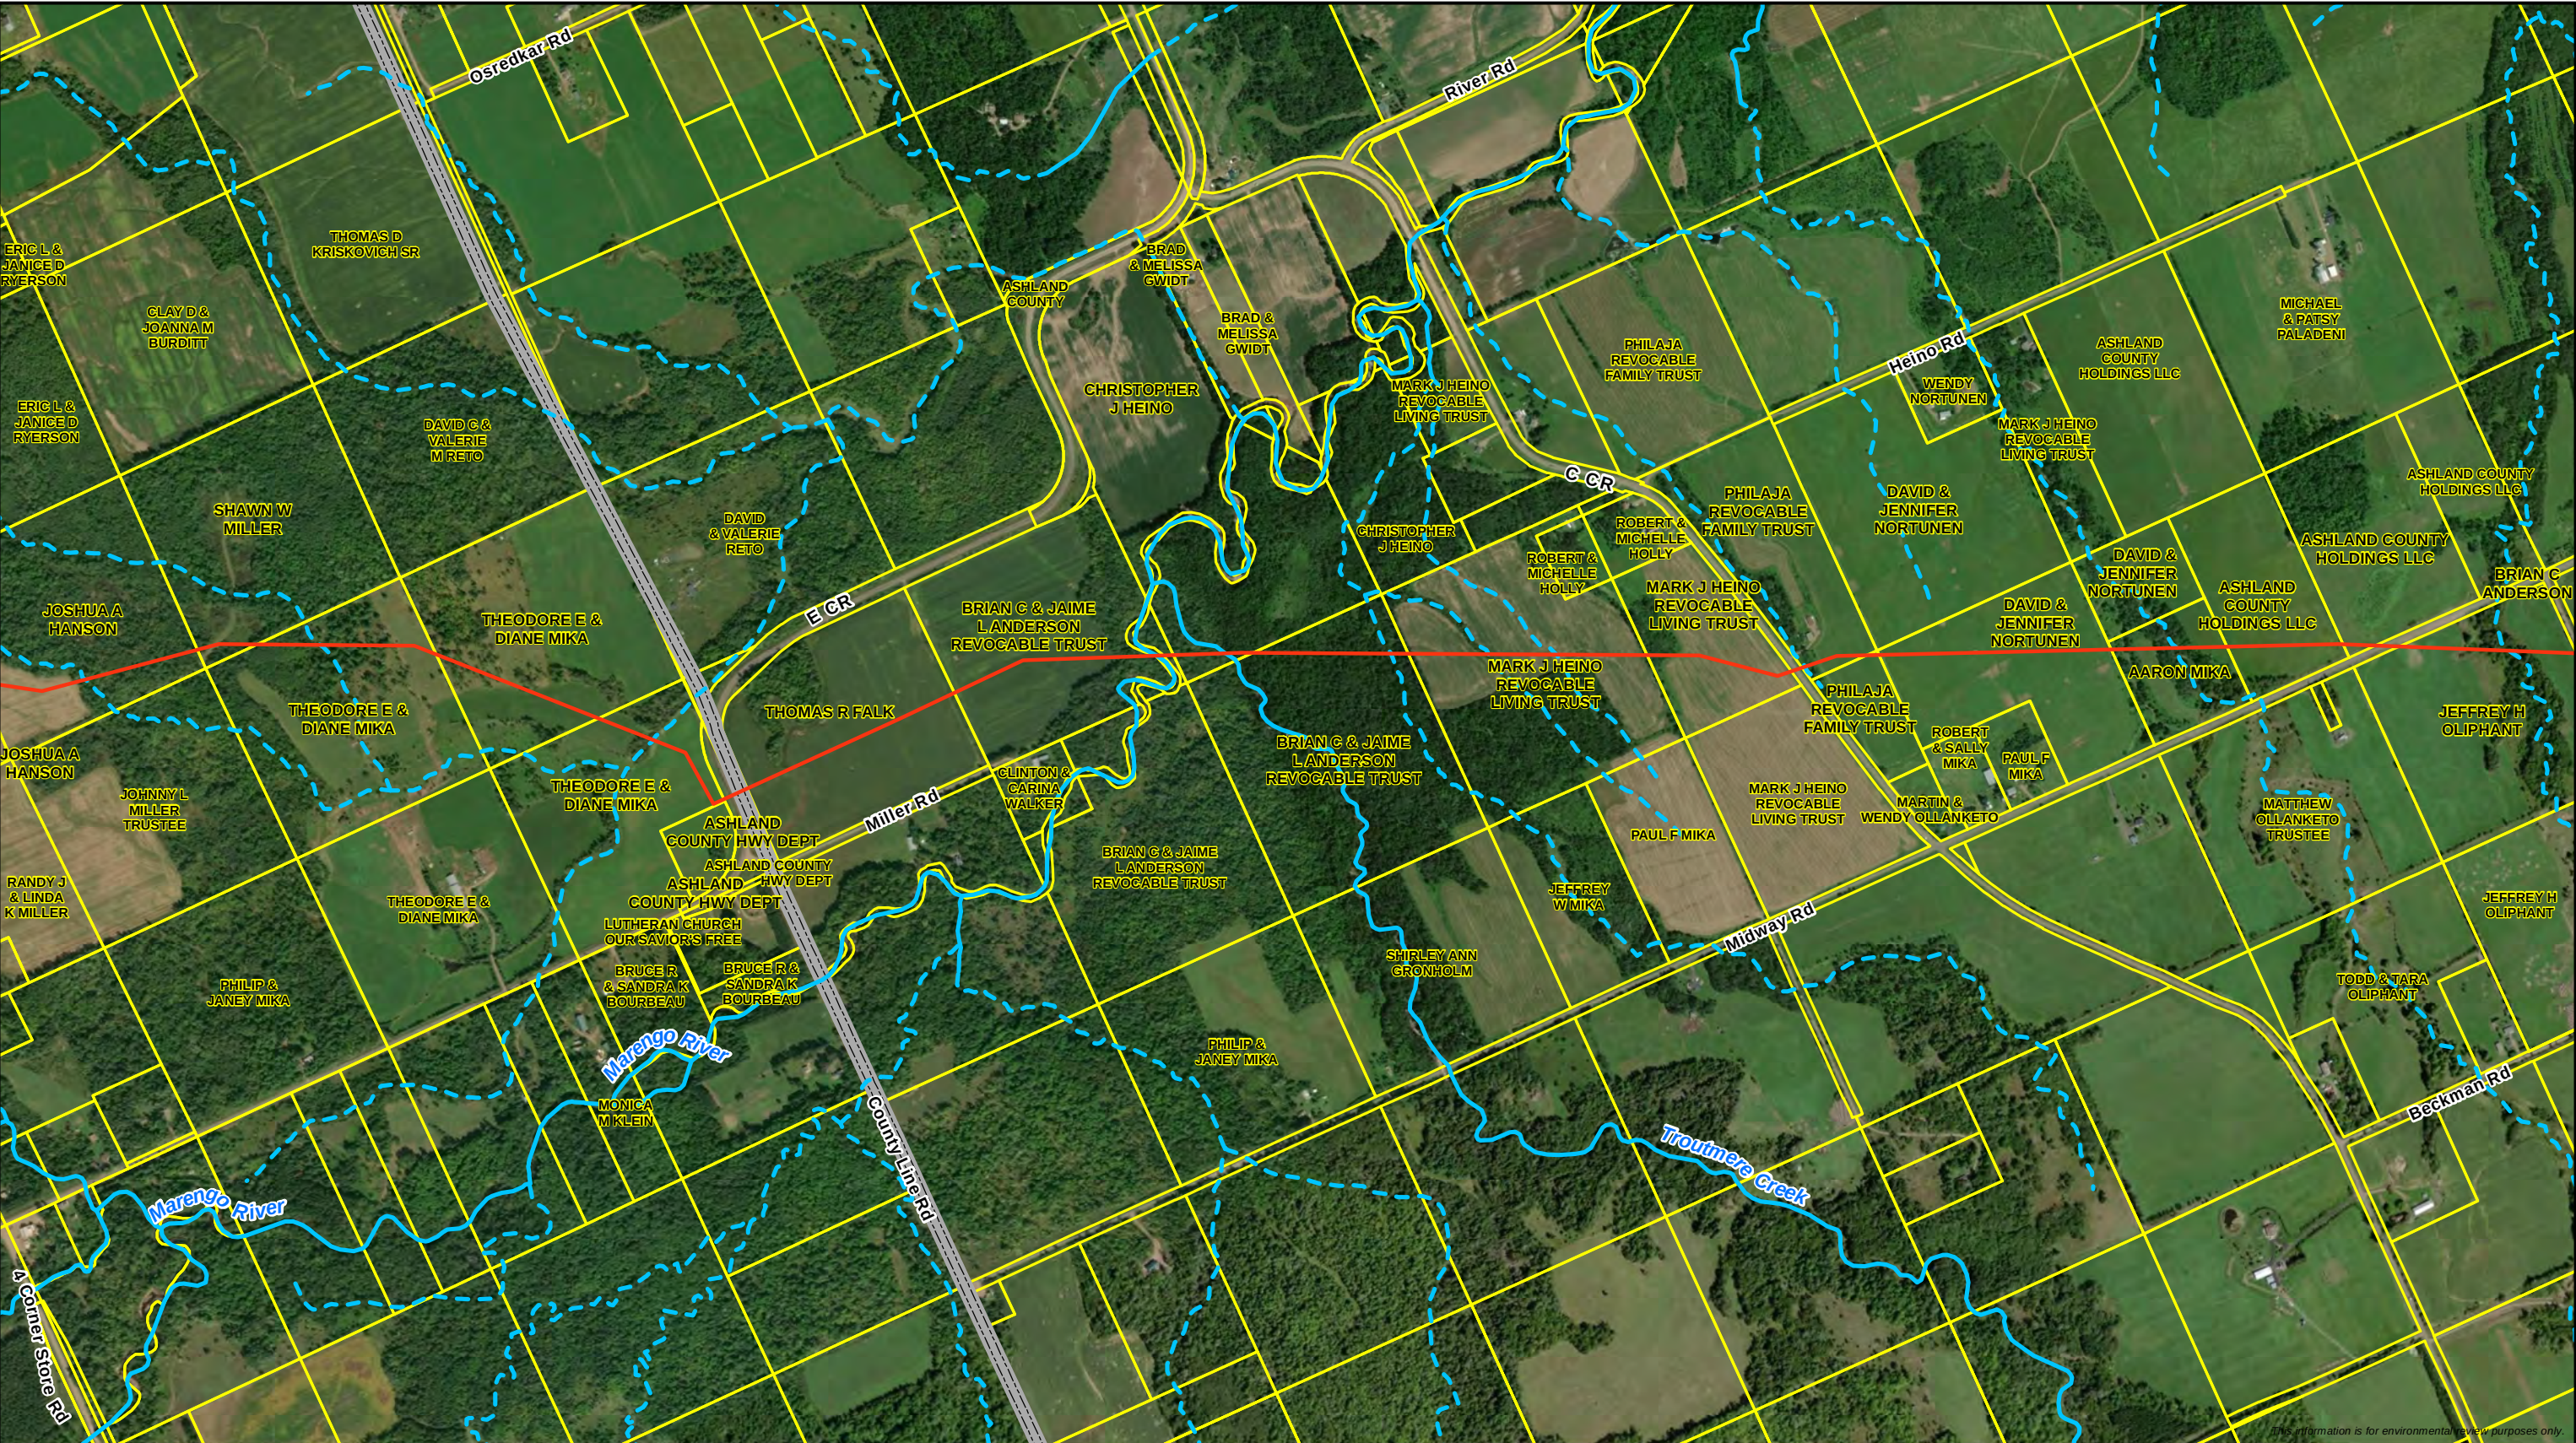

0 250 500
Feet
1:12,000





- Route Alternative Wisconsin DNR 24K Hydro
- Parcel Boundary
- Perennial Stream/River
- Intermittent Stream



Data Request 24
Route Alternative RA-02 Parcels
Line 5 Wisconsin Segment Relocation Project
Enbridge Energy, L.P.



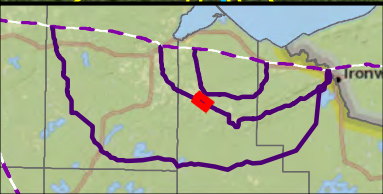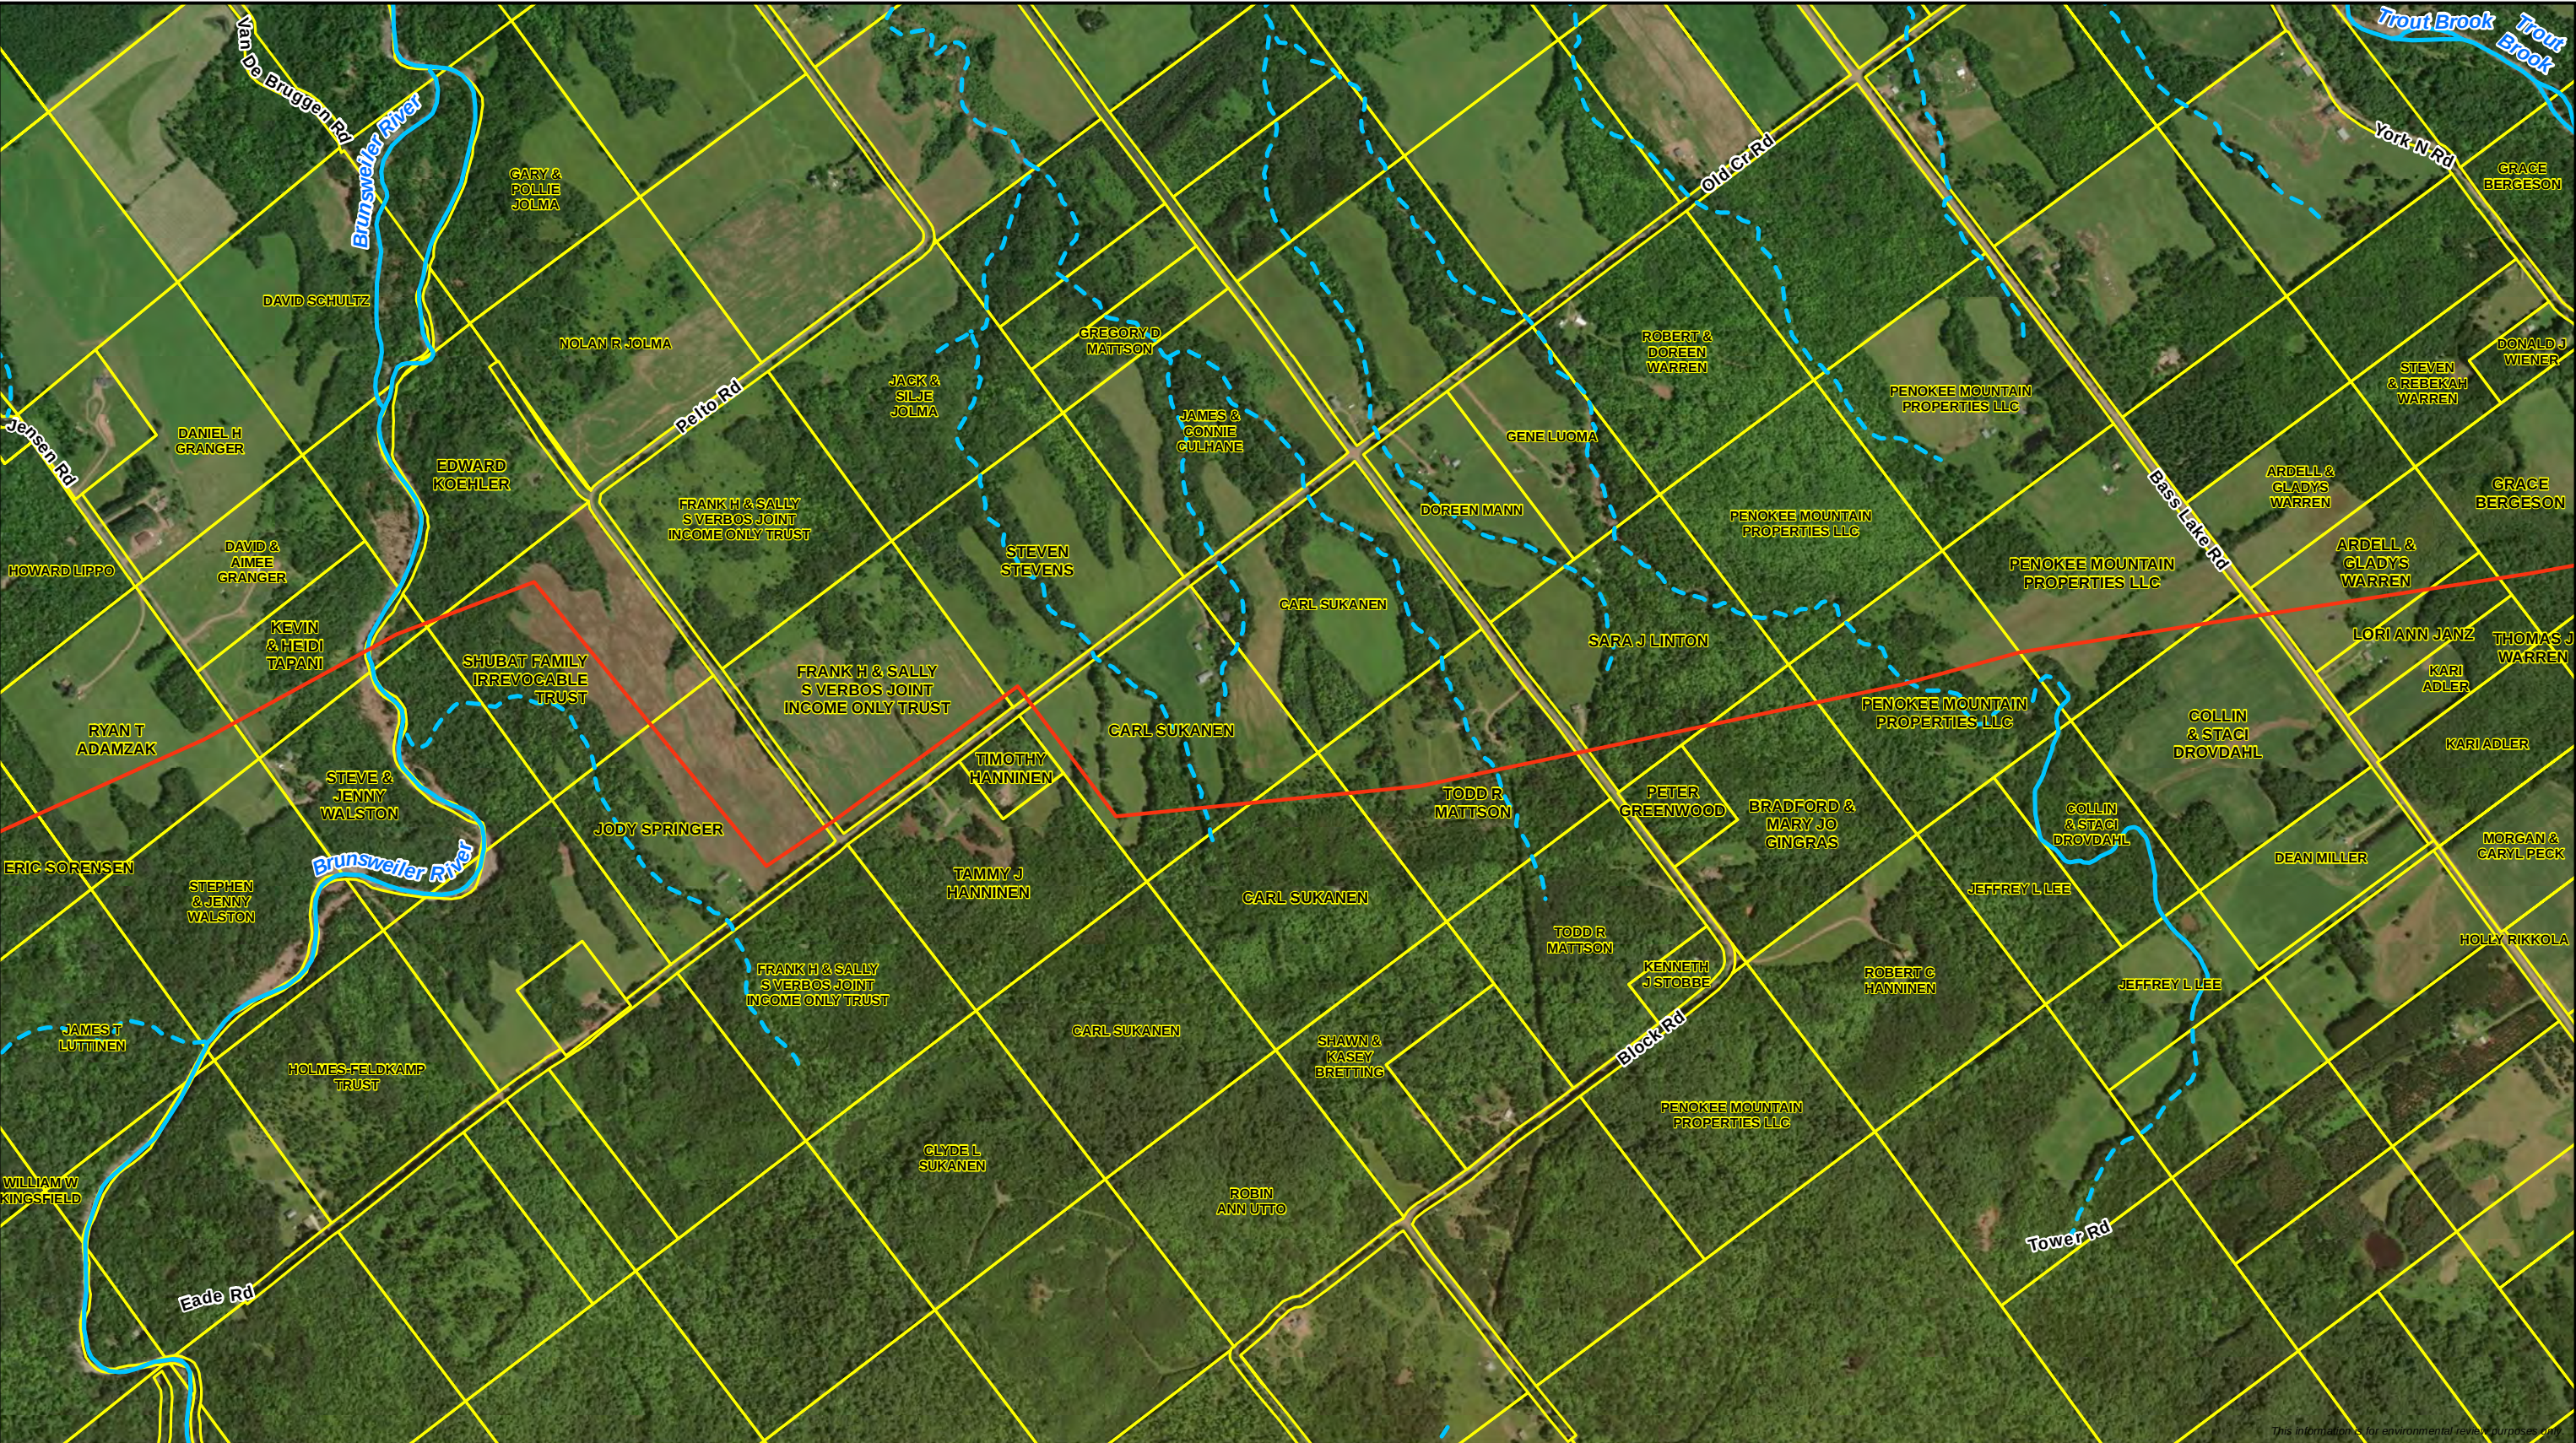

0 250 500
Feet
1:12,000





- Route Alternative Wisconsin DNR 24K Hydro
- Parcel Boundary
- Perennial Stream/River
- Intermittent Stream



Data Request 24
Route Alternative RA-02 Parcels
Line 5 Wisconsin Segment Relocation Project
Enbridge Energy, L.P.



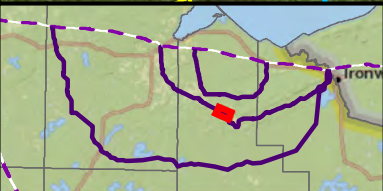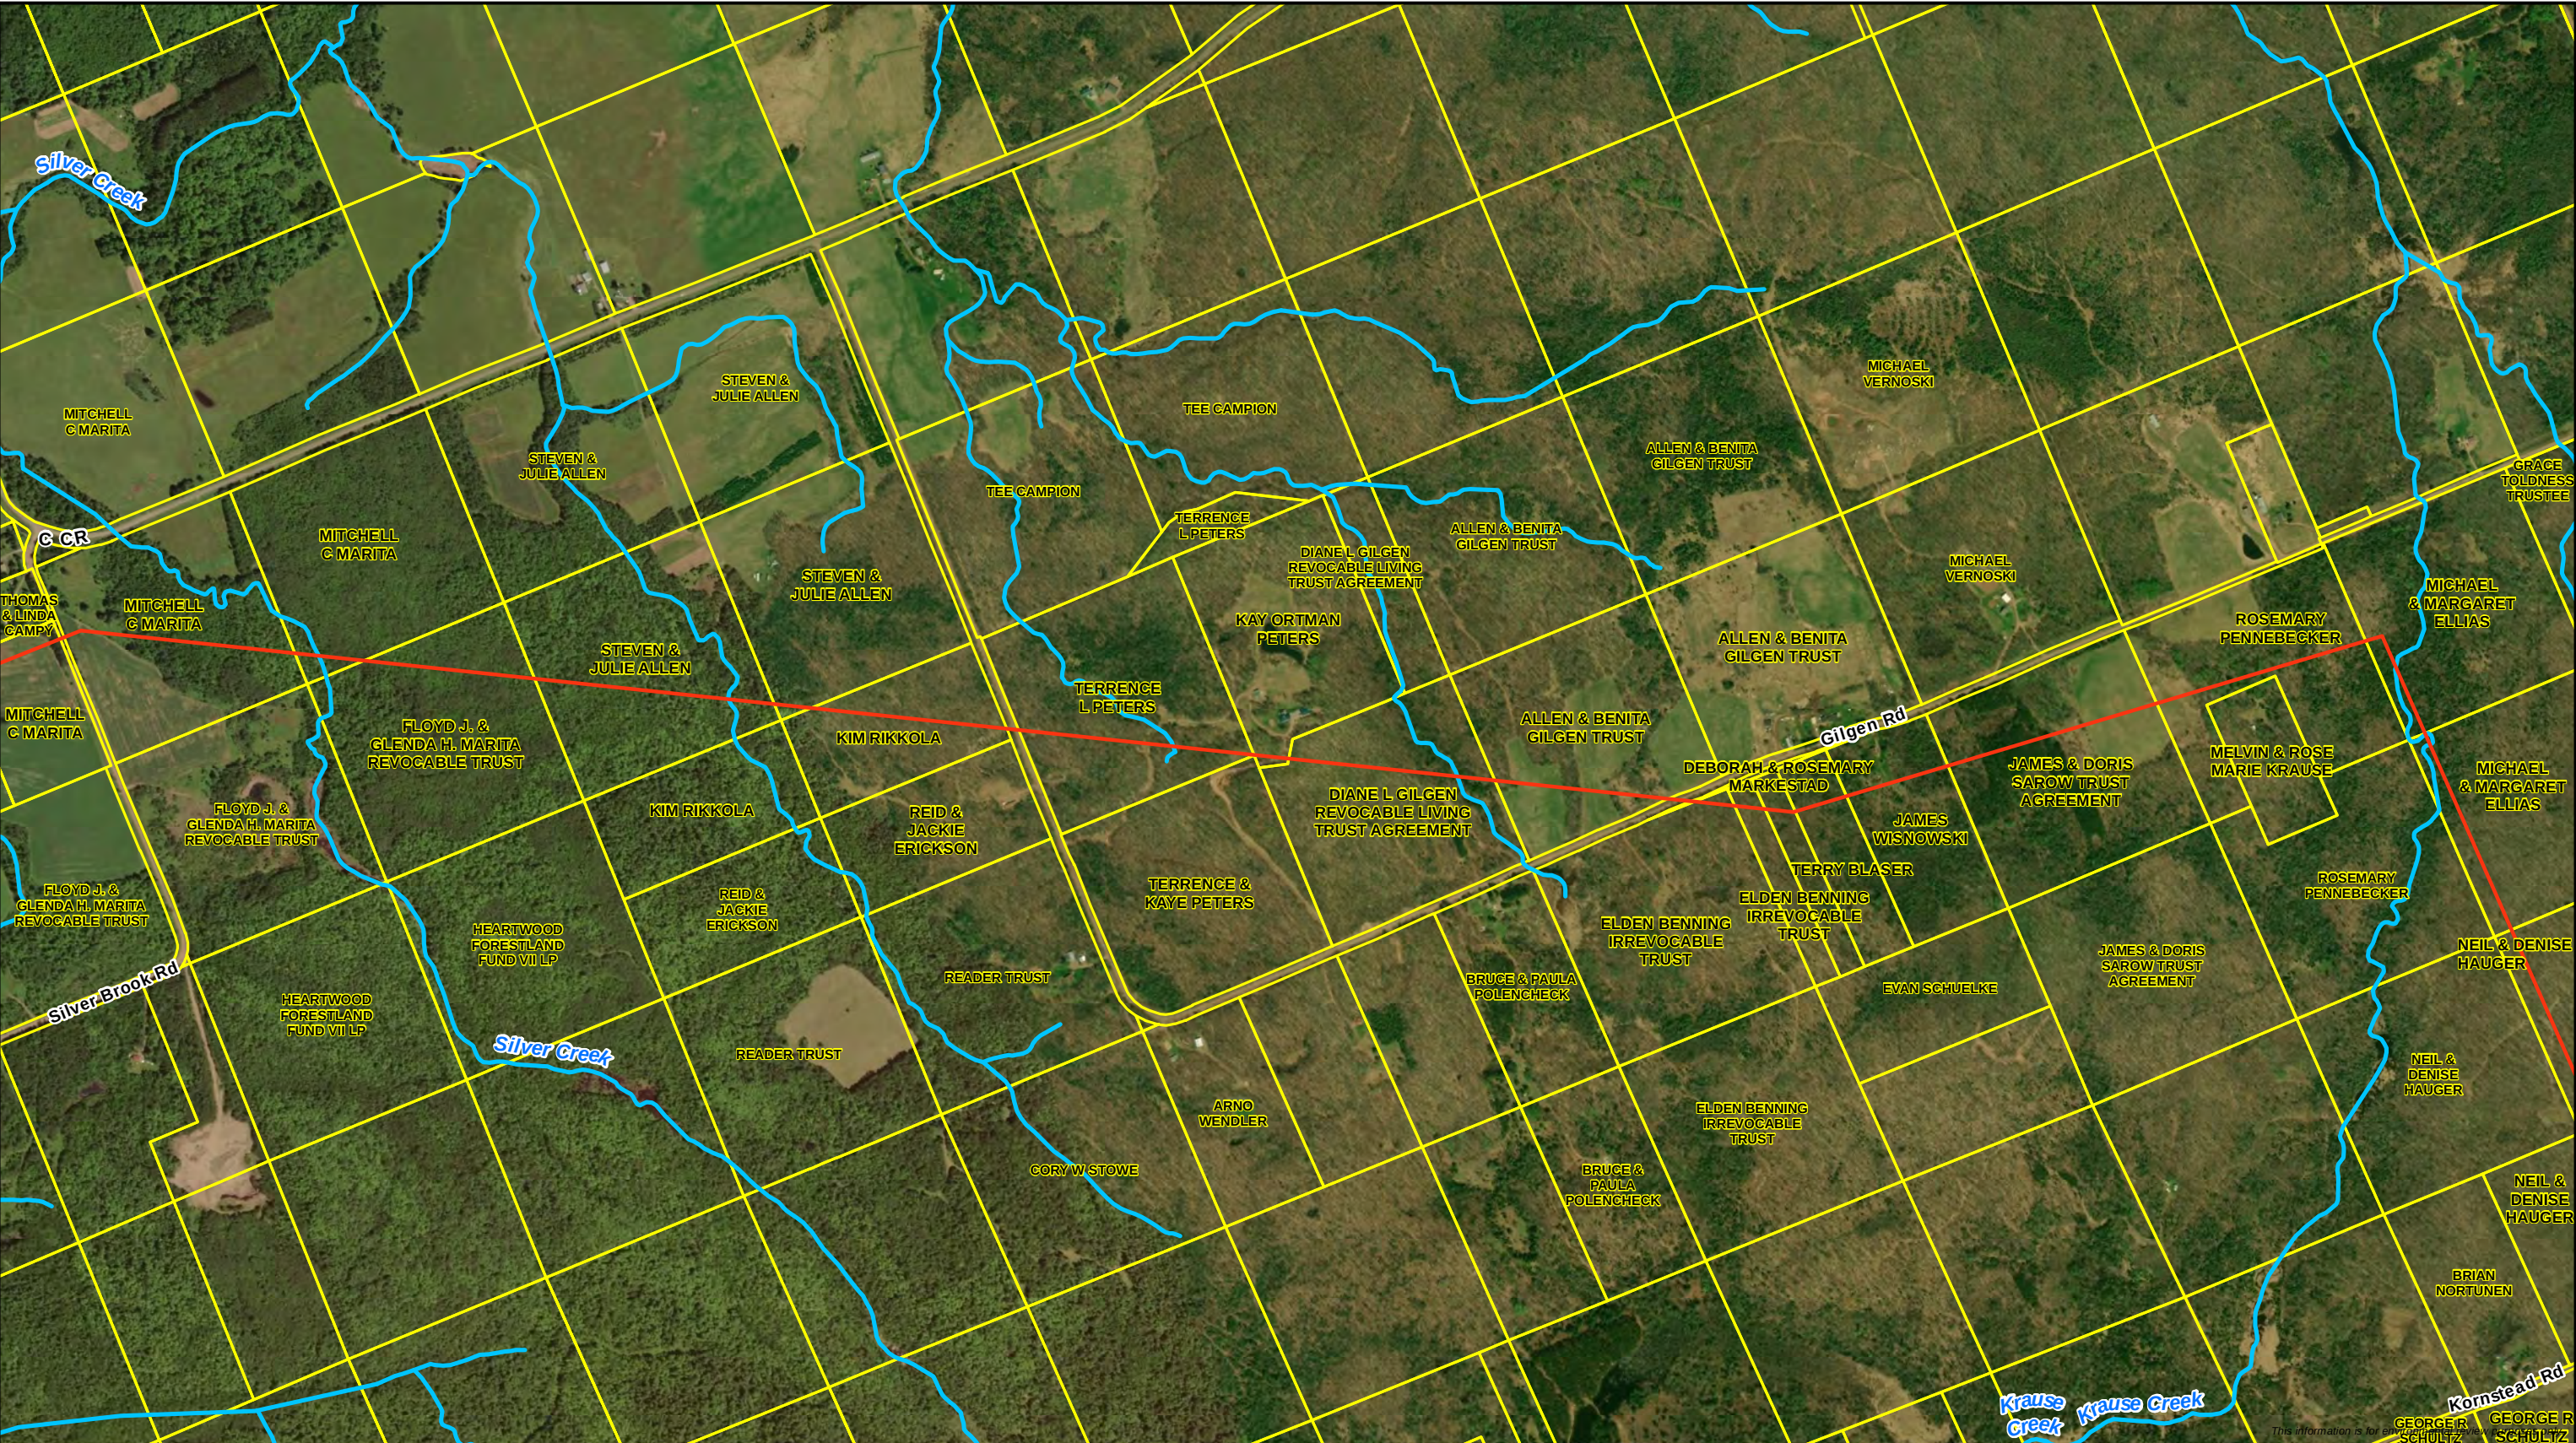

0 250 500
Feet
1:12,000




- Route Alternative Wisconsin DNR 24K Hydro
- Parcel Boundary
- Perennial Stream/River
- Intermittent Stream



Data Request 24
Route Alternative RA-02 Parcels
Line 5 Wisconsin Segment Relocation Project
Enbridge Energy, L.P.



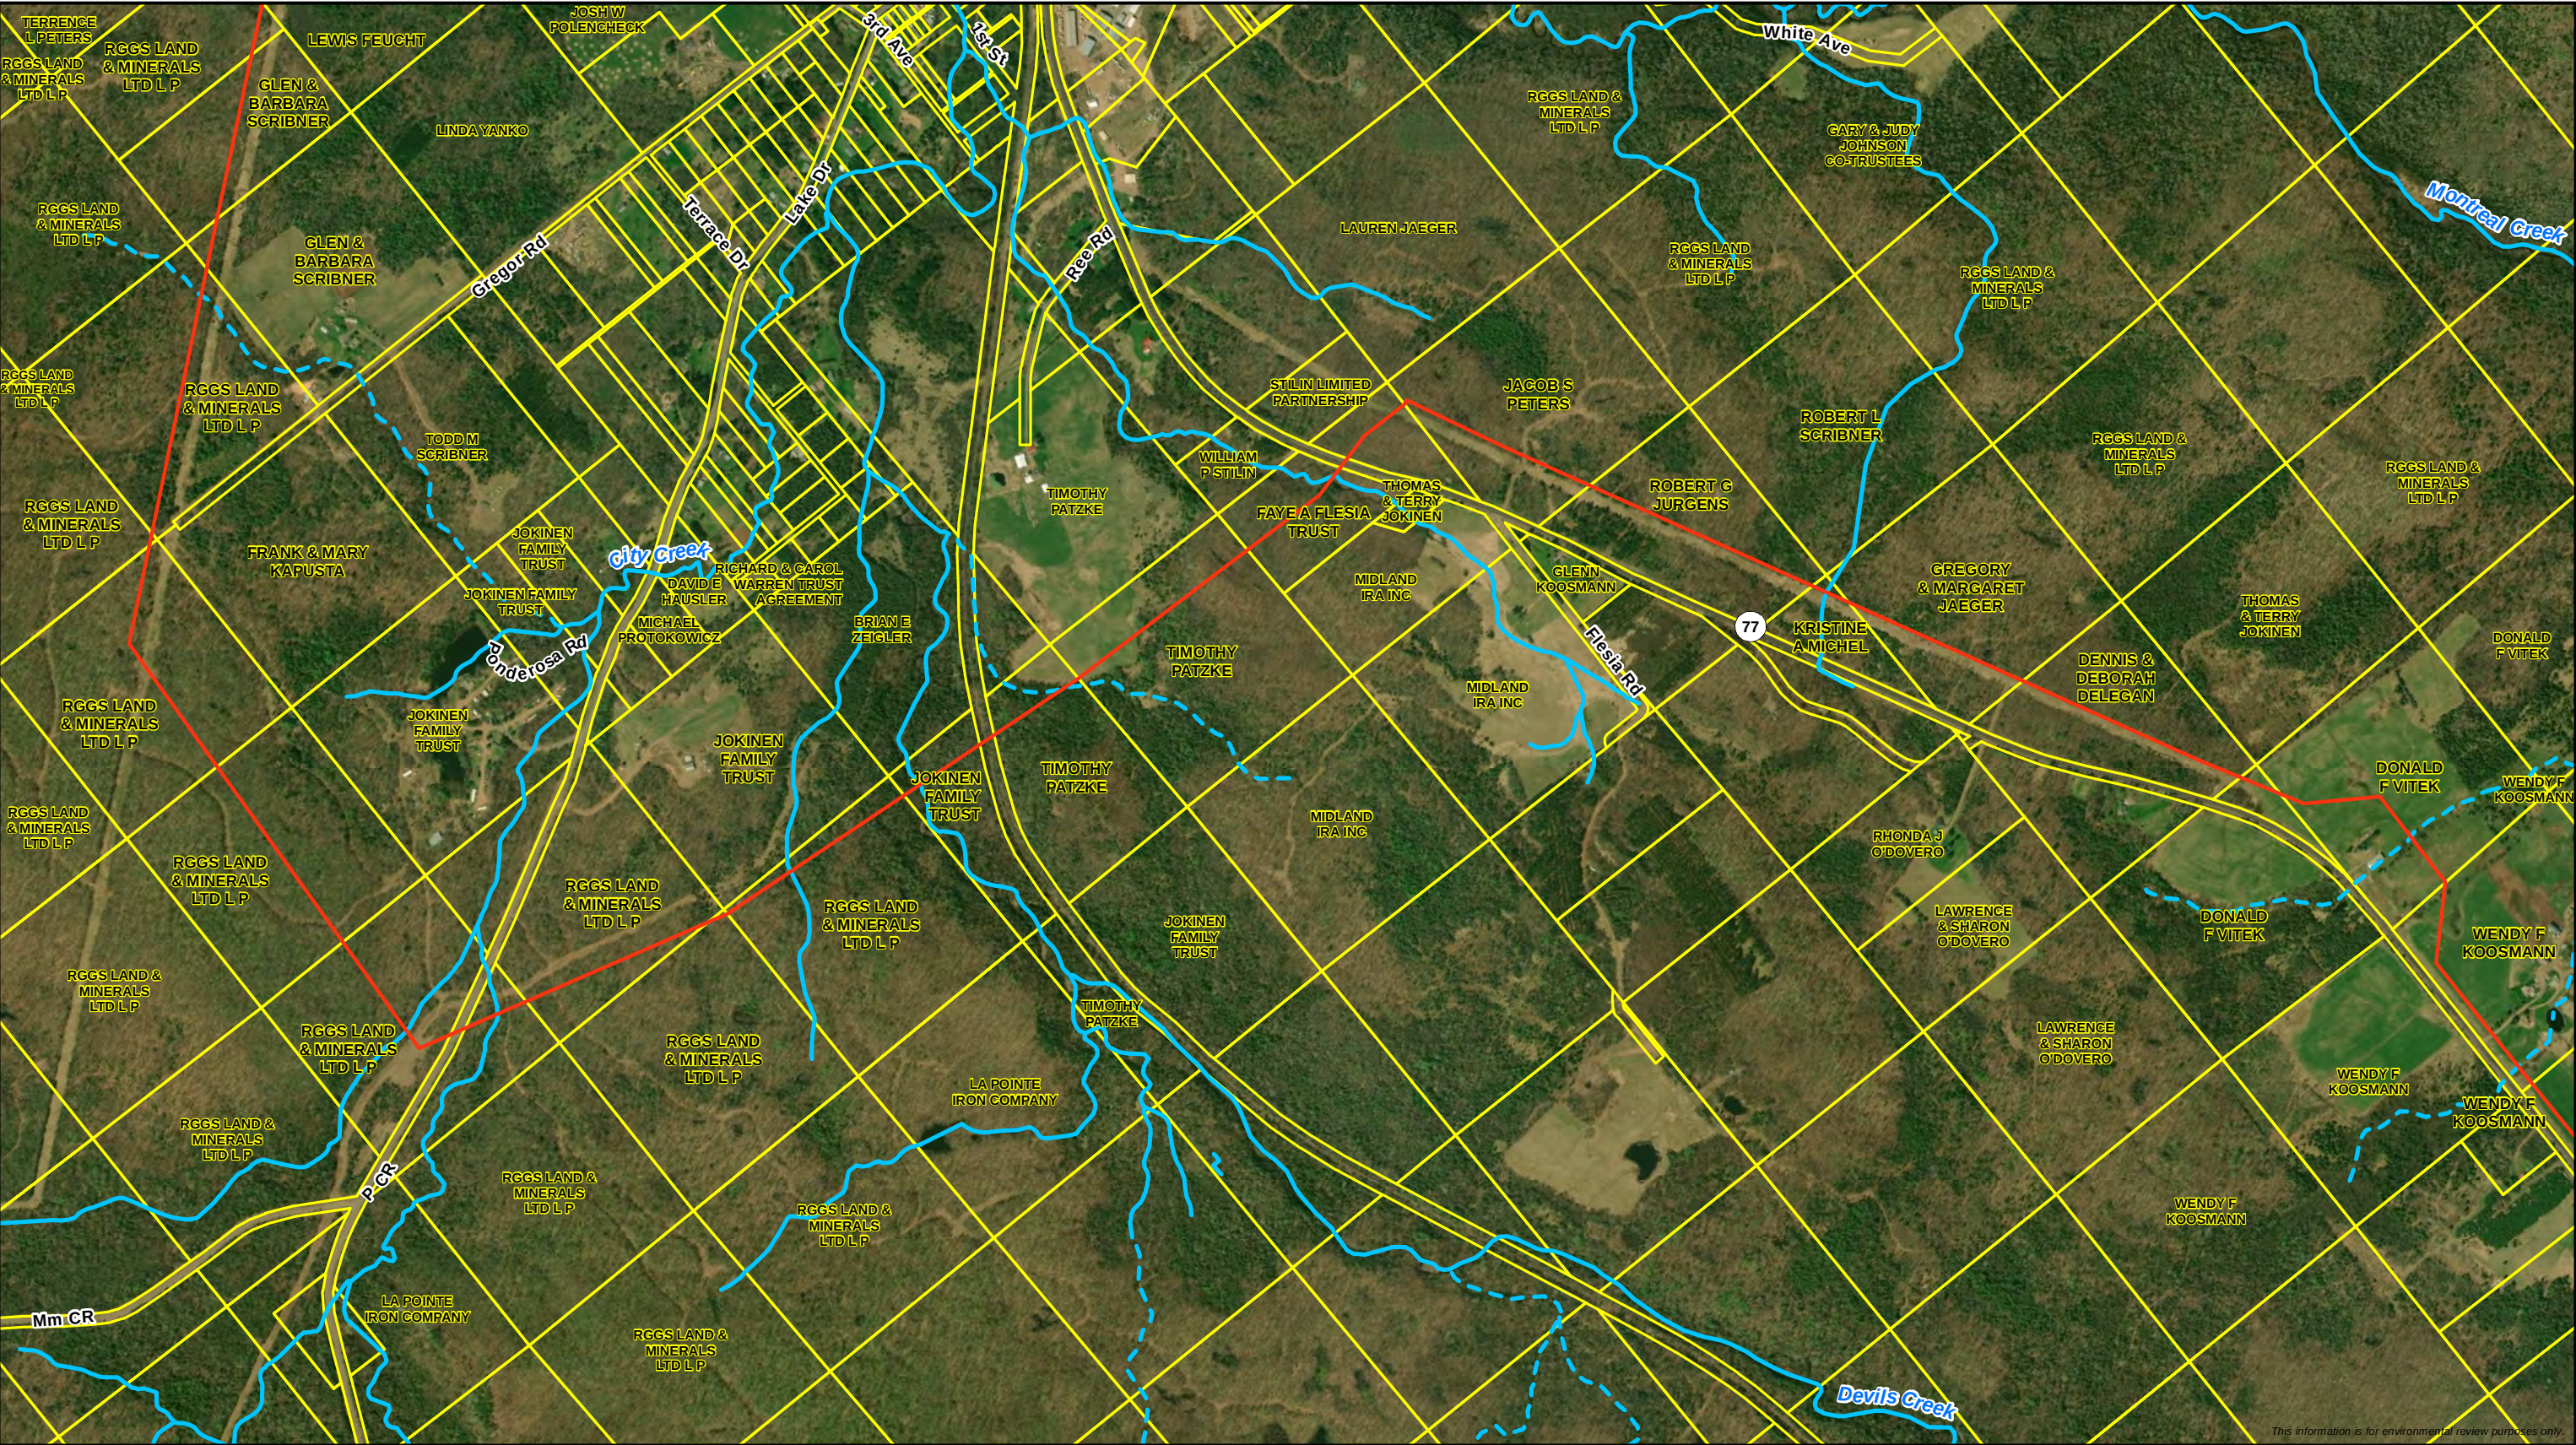

0 250 500
Feet
1:12,000




- Route Alternative Wisconsin DNR 24K Hydro
- Parcel Boundary
- Perennial Stream/River
- Intermittent Stream




Data Request 24
Route Alternative RA-02 Parcels
Line 5 Wisconsin Segment Relocation Project
Enbridge Energy, L.P.



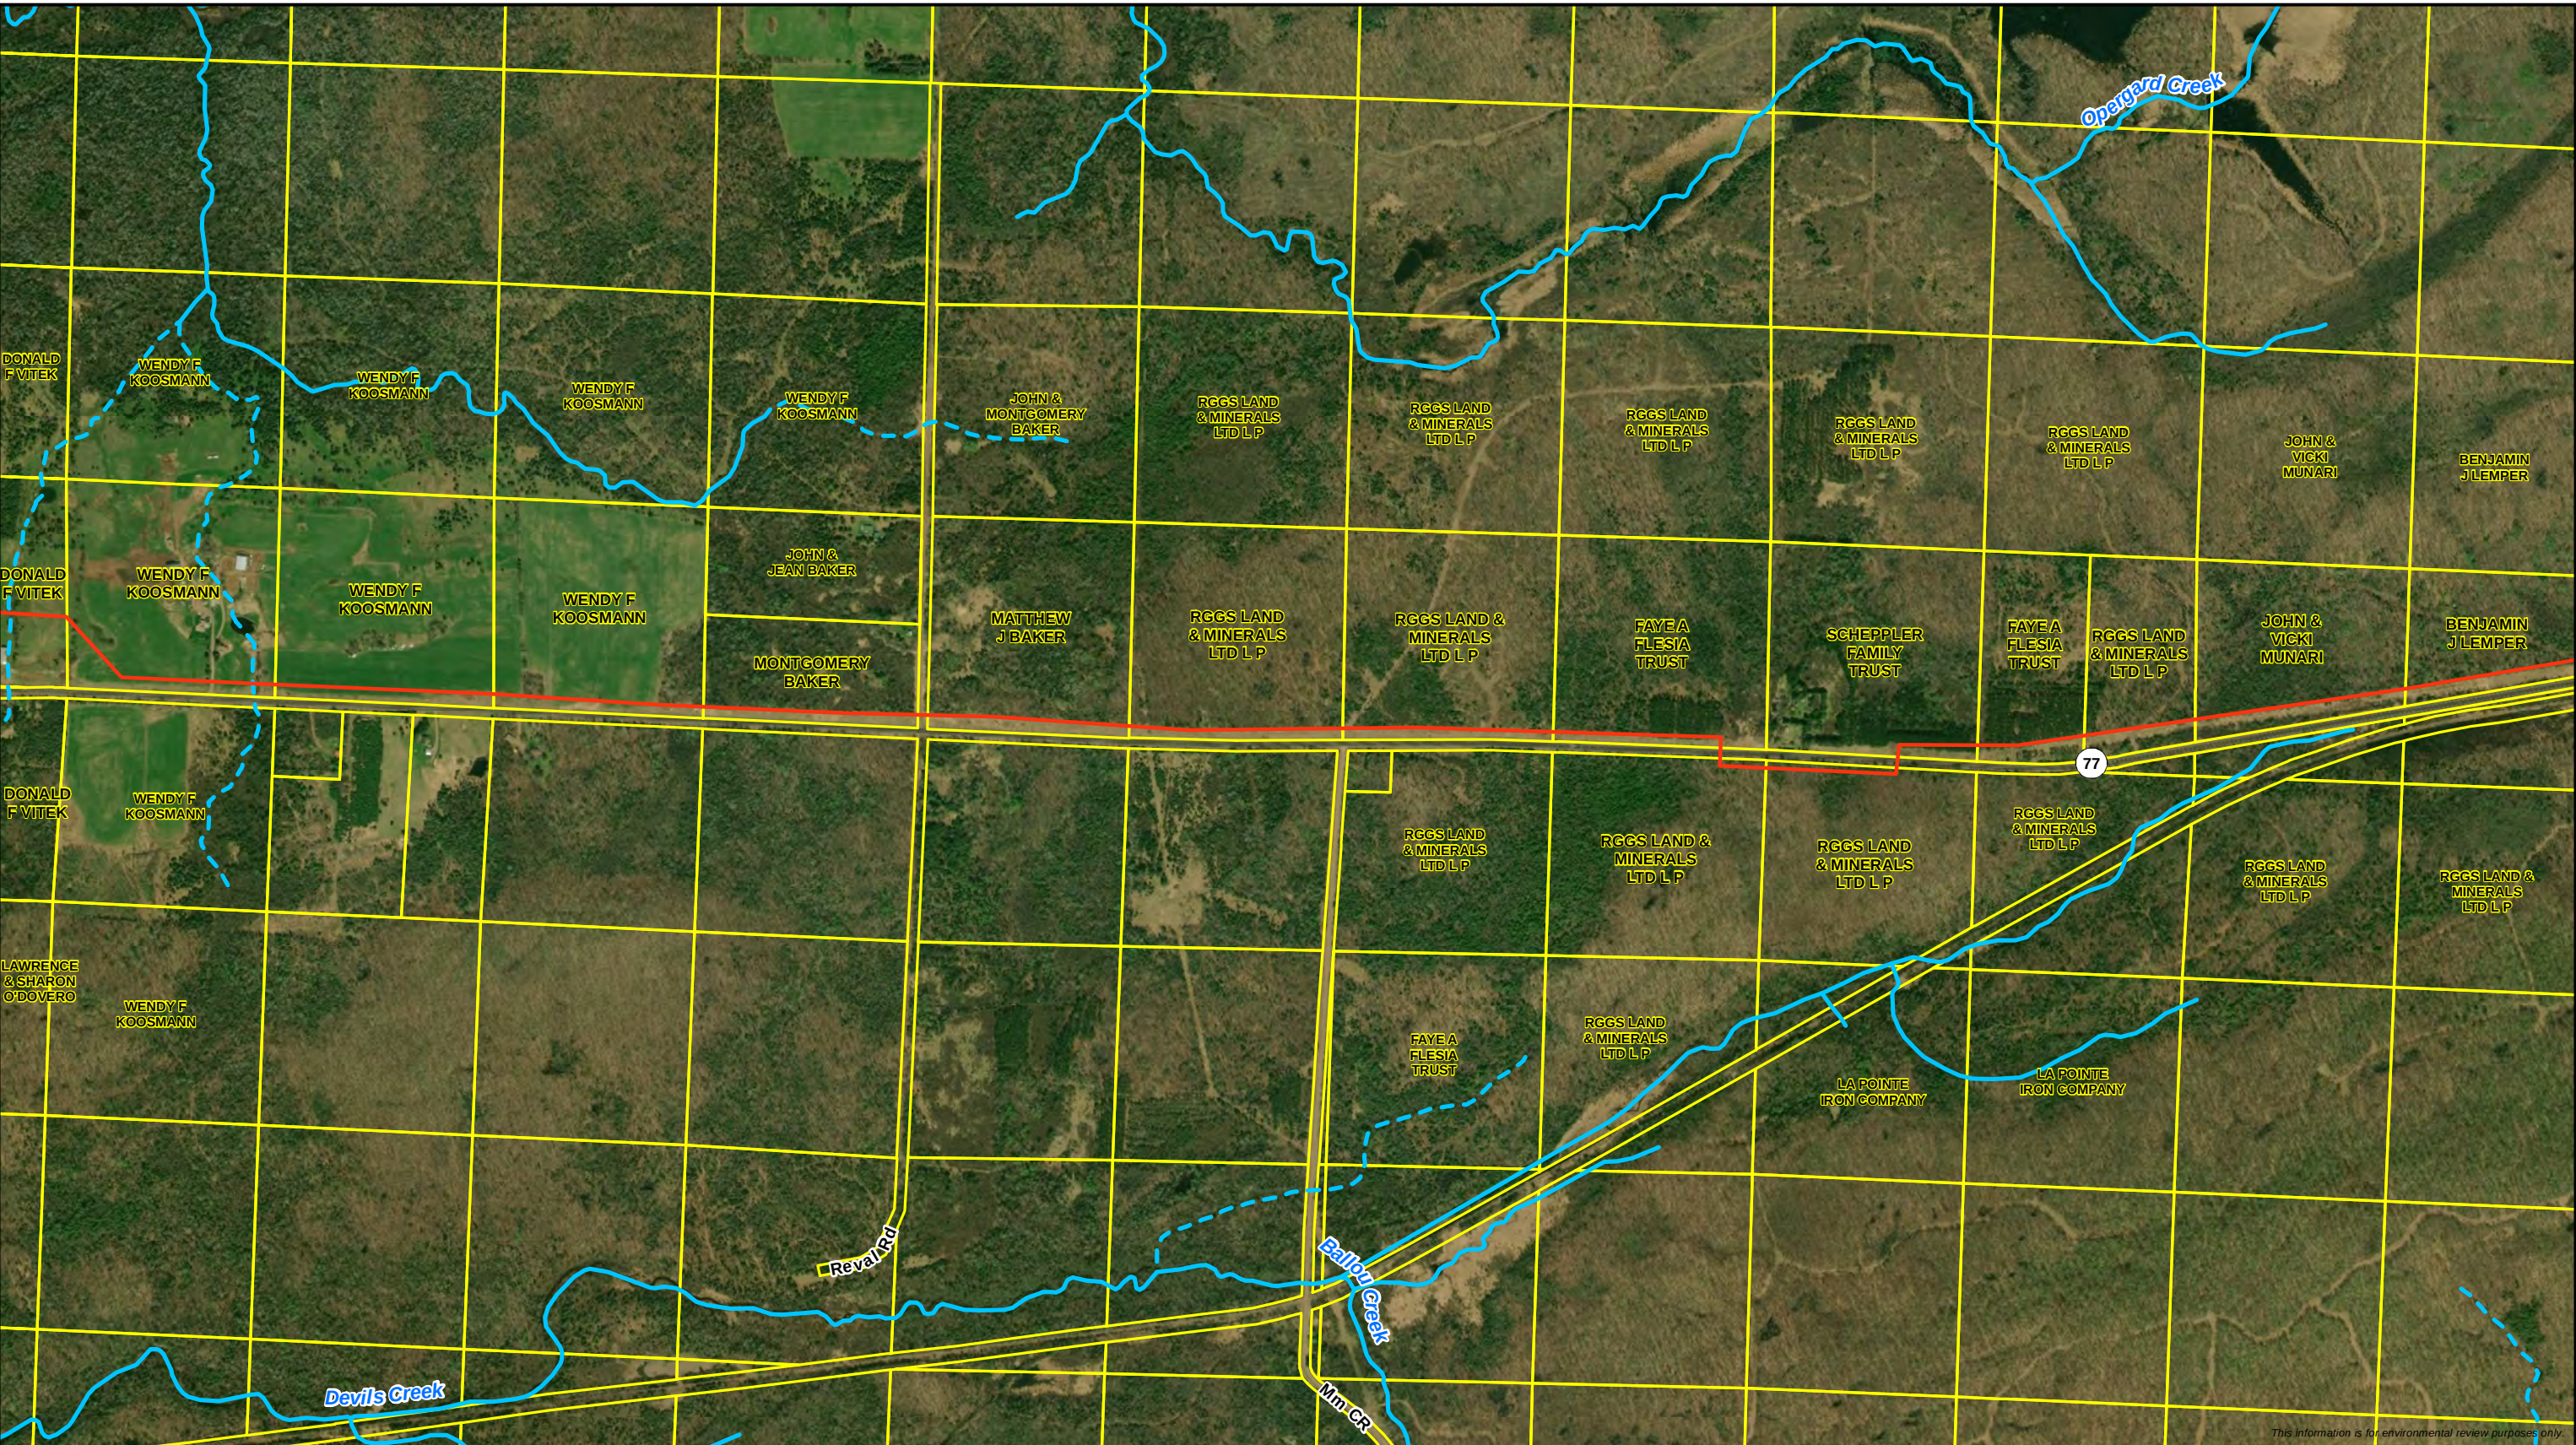

This information is for environmental review purposes only.

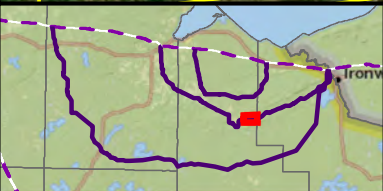

0 250 500
Feet
1:12,000



- Route Alternative Wisconsin DNR 24K Hydro
- Parcel Boundary
- Perennial Stream/River
- Intermittent Stream



Data Request 24
Route Alternative RA-02 Parcels
Line 5 Wisconsin Segment Relocation Project
Enbridge Energy, L.P.





0 250 500
Feet
1:12,000






- Route Alternative Wisconsin DNR 24K Hydro
- Parcel Boundary
- Perennial Stream/River
- Intermittent Stream



Data Request 24
Route Alternative RA-02 Parcels
Line 5 Wisconsin Segment Relocation Project
Enbridge Energy, L.P.



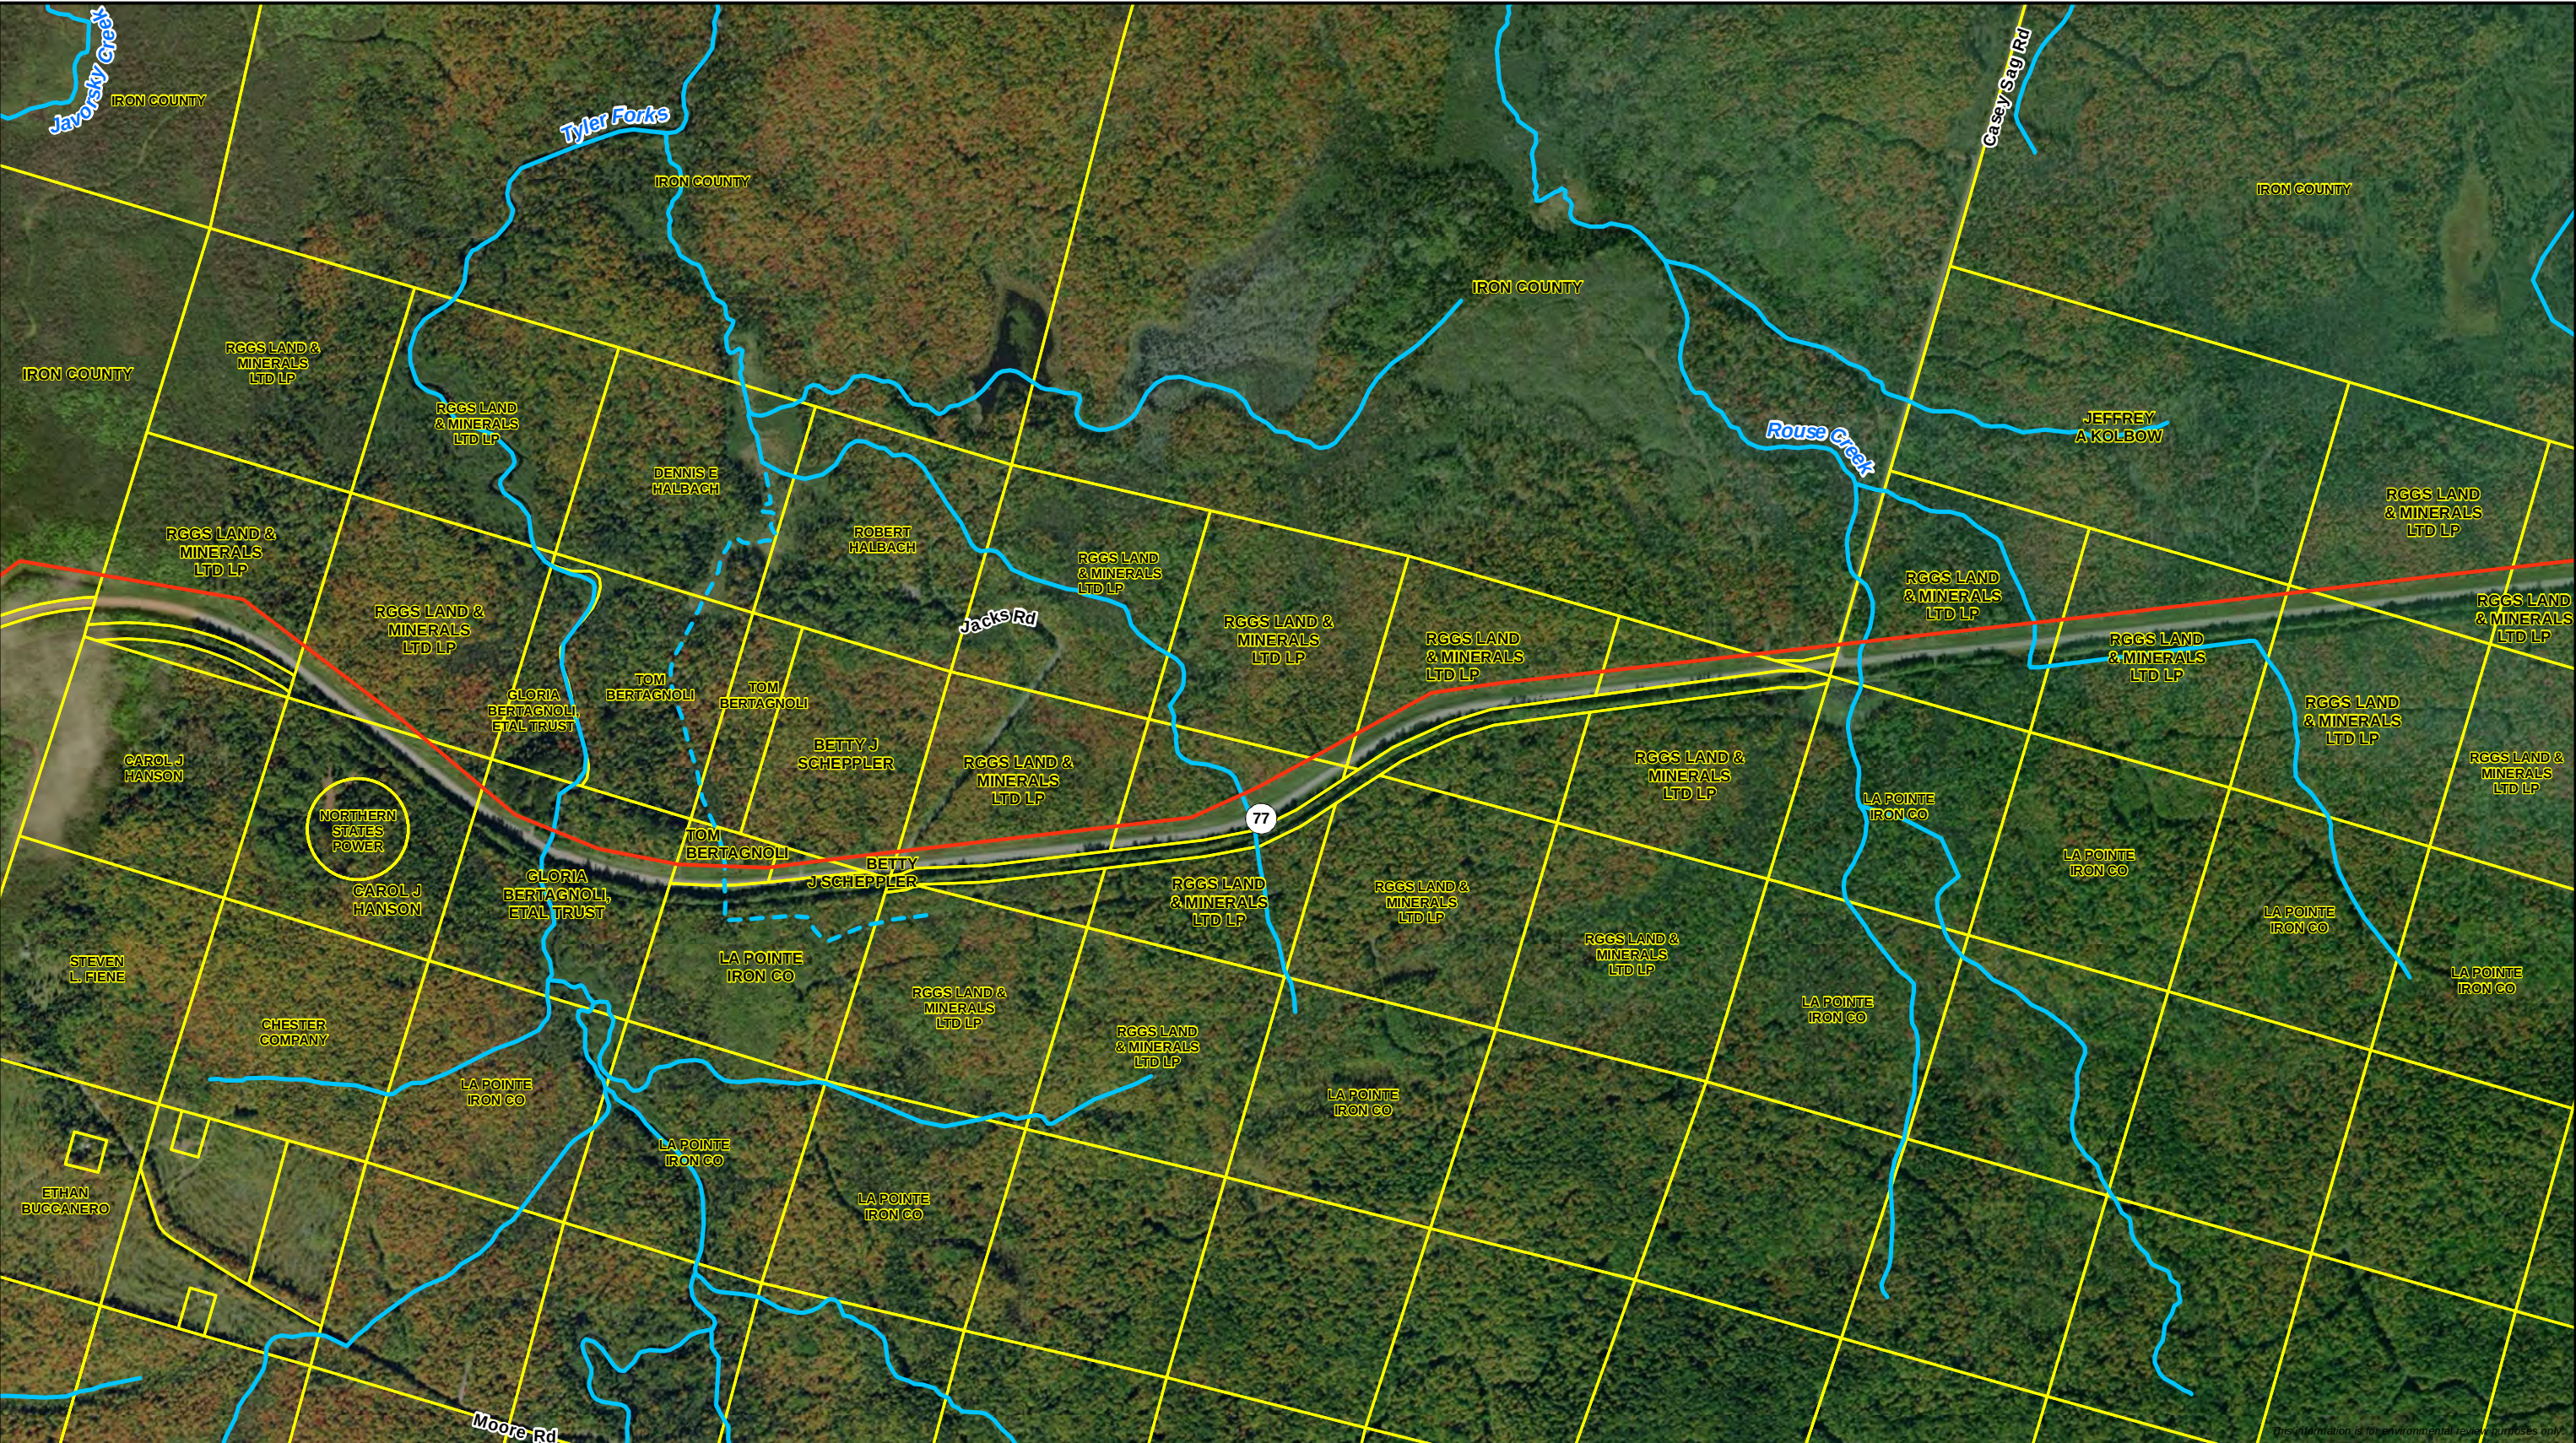

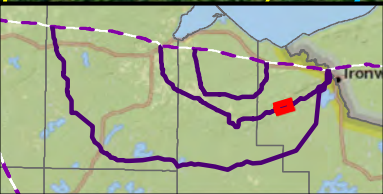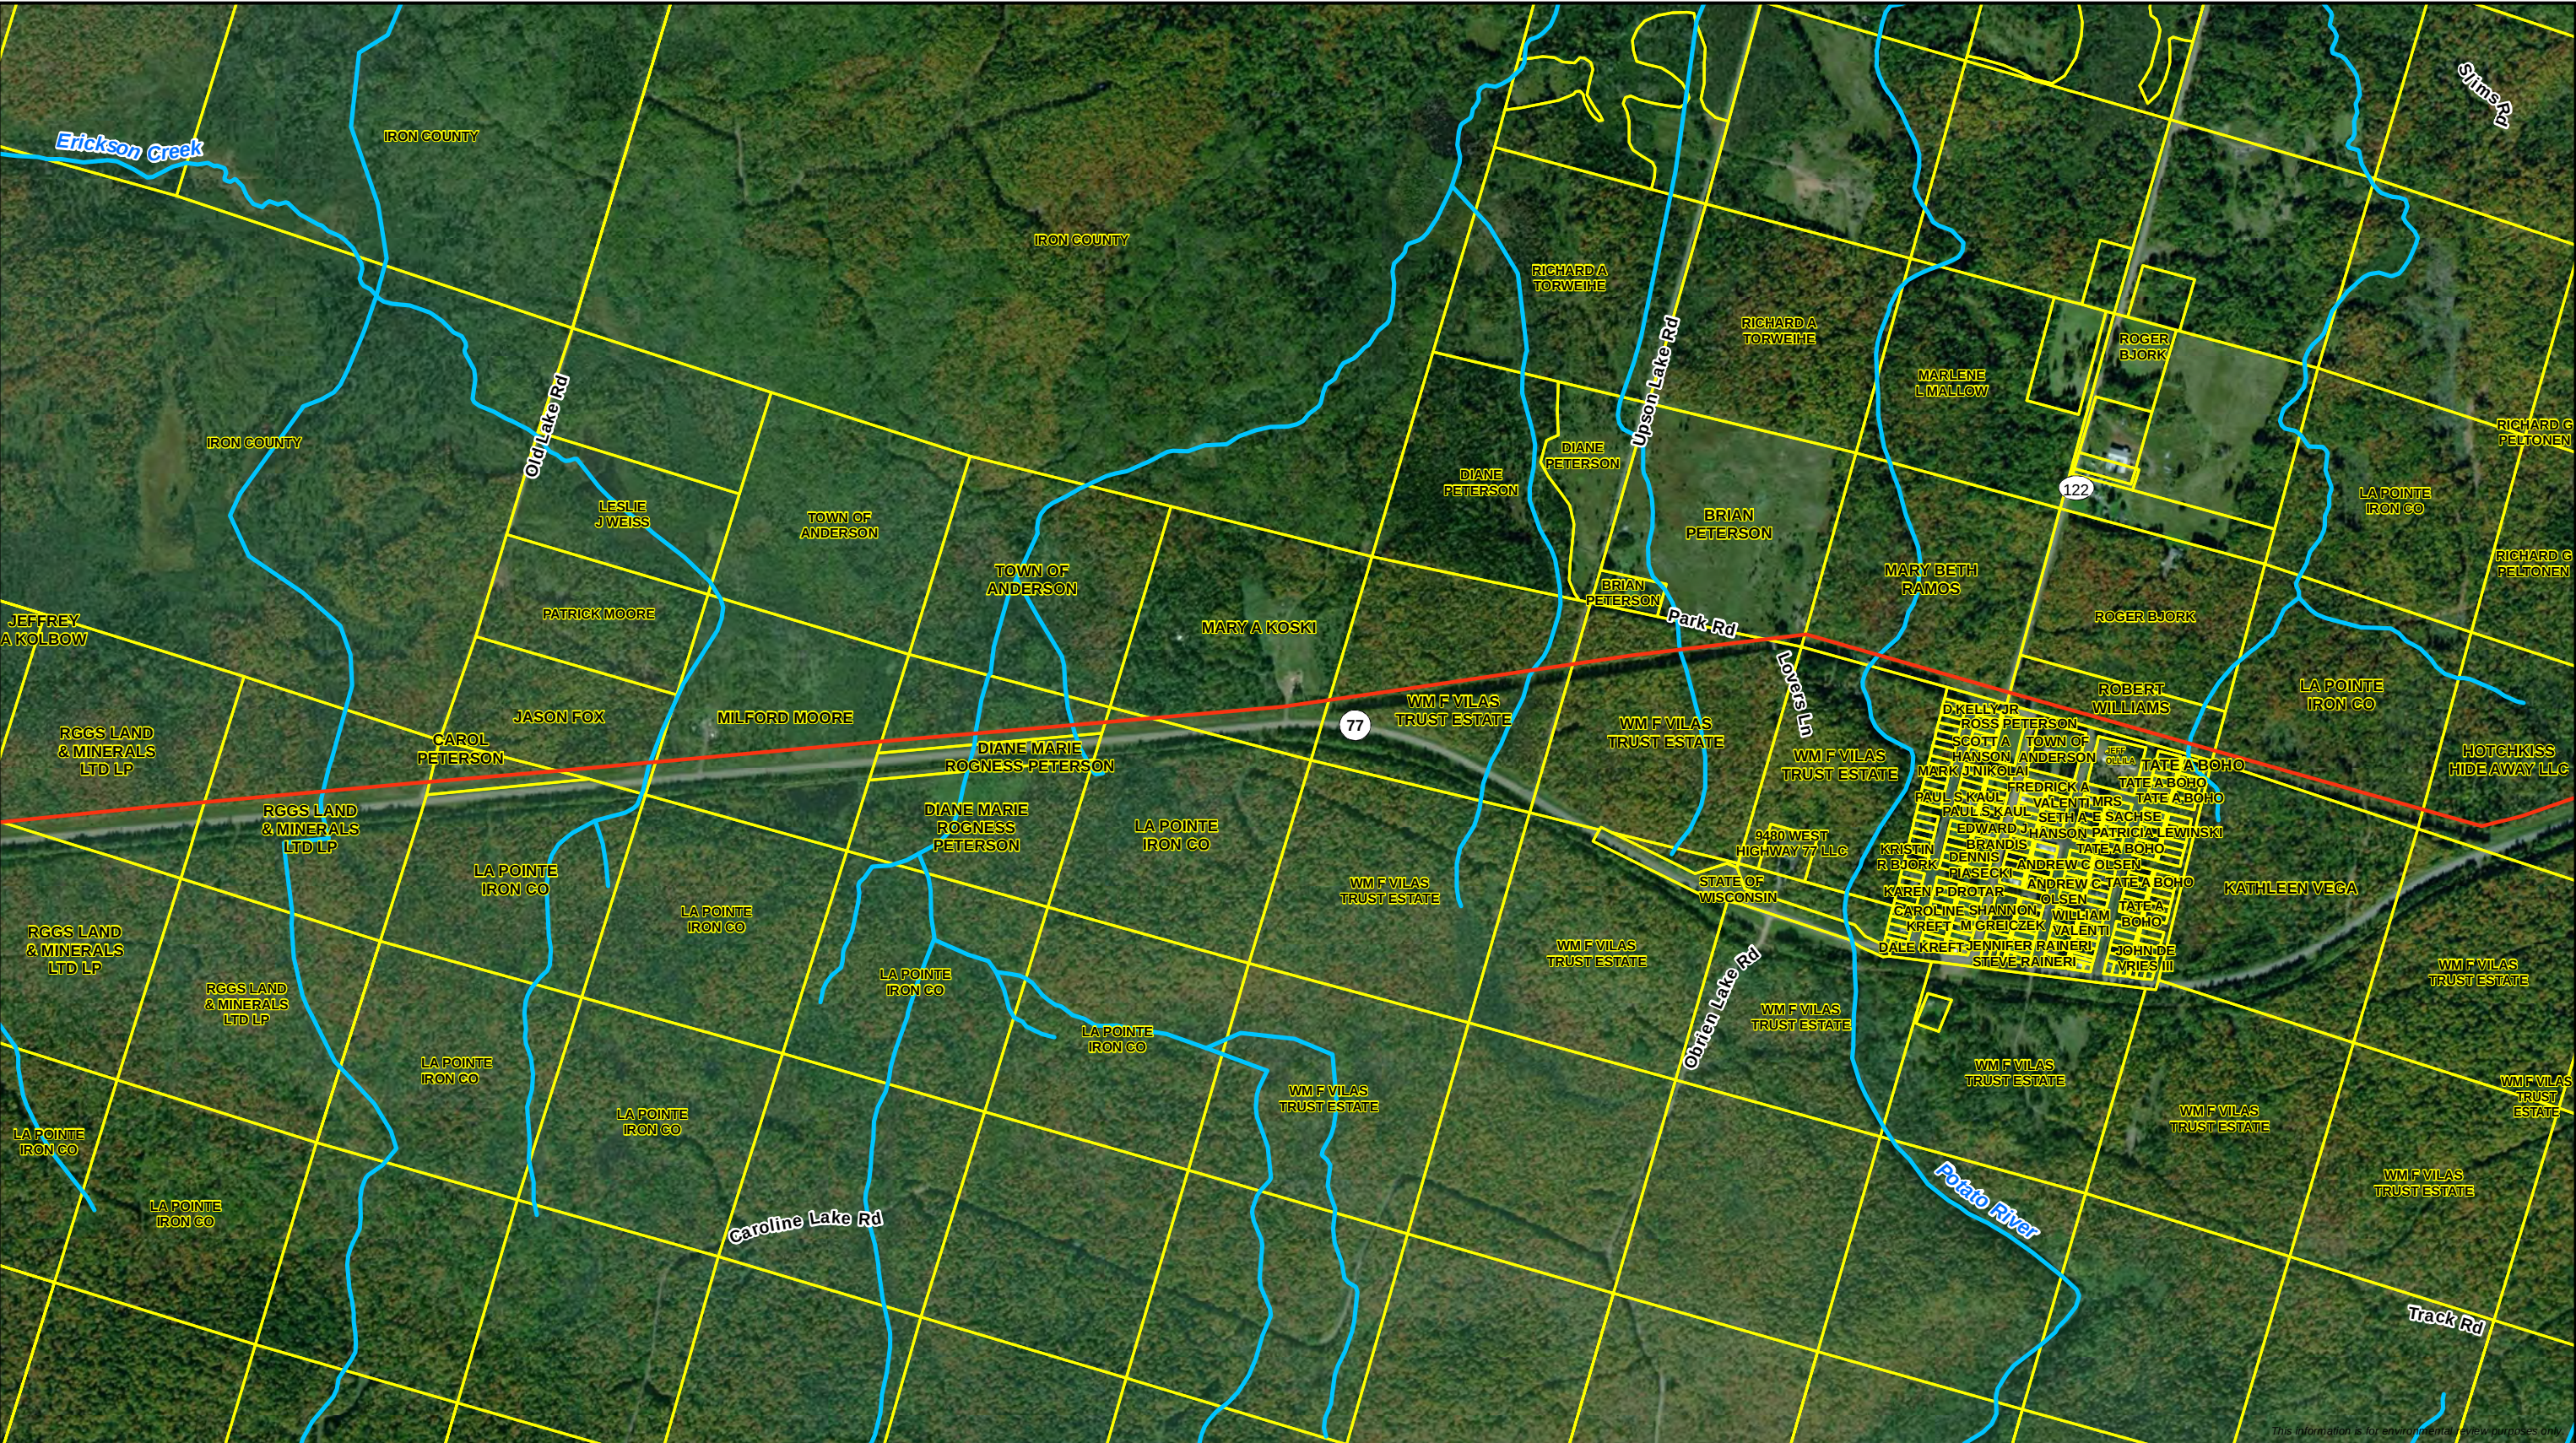

0 250 500
Feet
1:12,000






- Route Alternative Wisconsin DNR 24K Hydro
- Parcel Boundary
- Perennial Stream/River
- Intermittent Stream



Data Request 24
Route Alternative RA-02 Parcels
Line 5 Wisconsin Segment Relocation Project
Enbridge Energy, L.P.



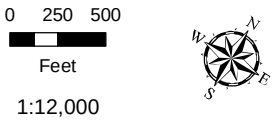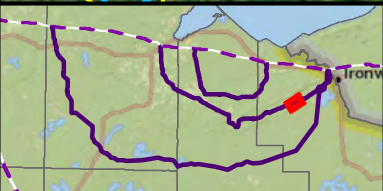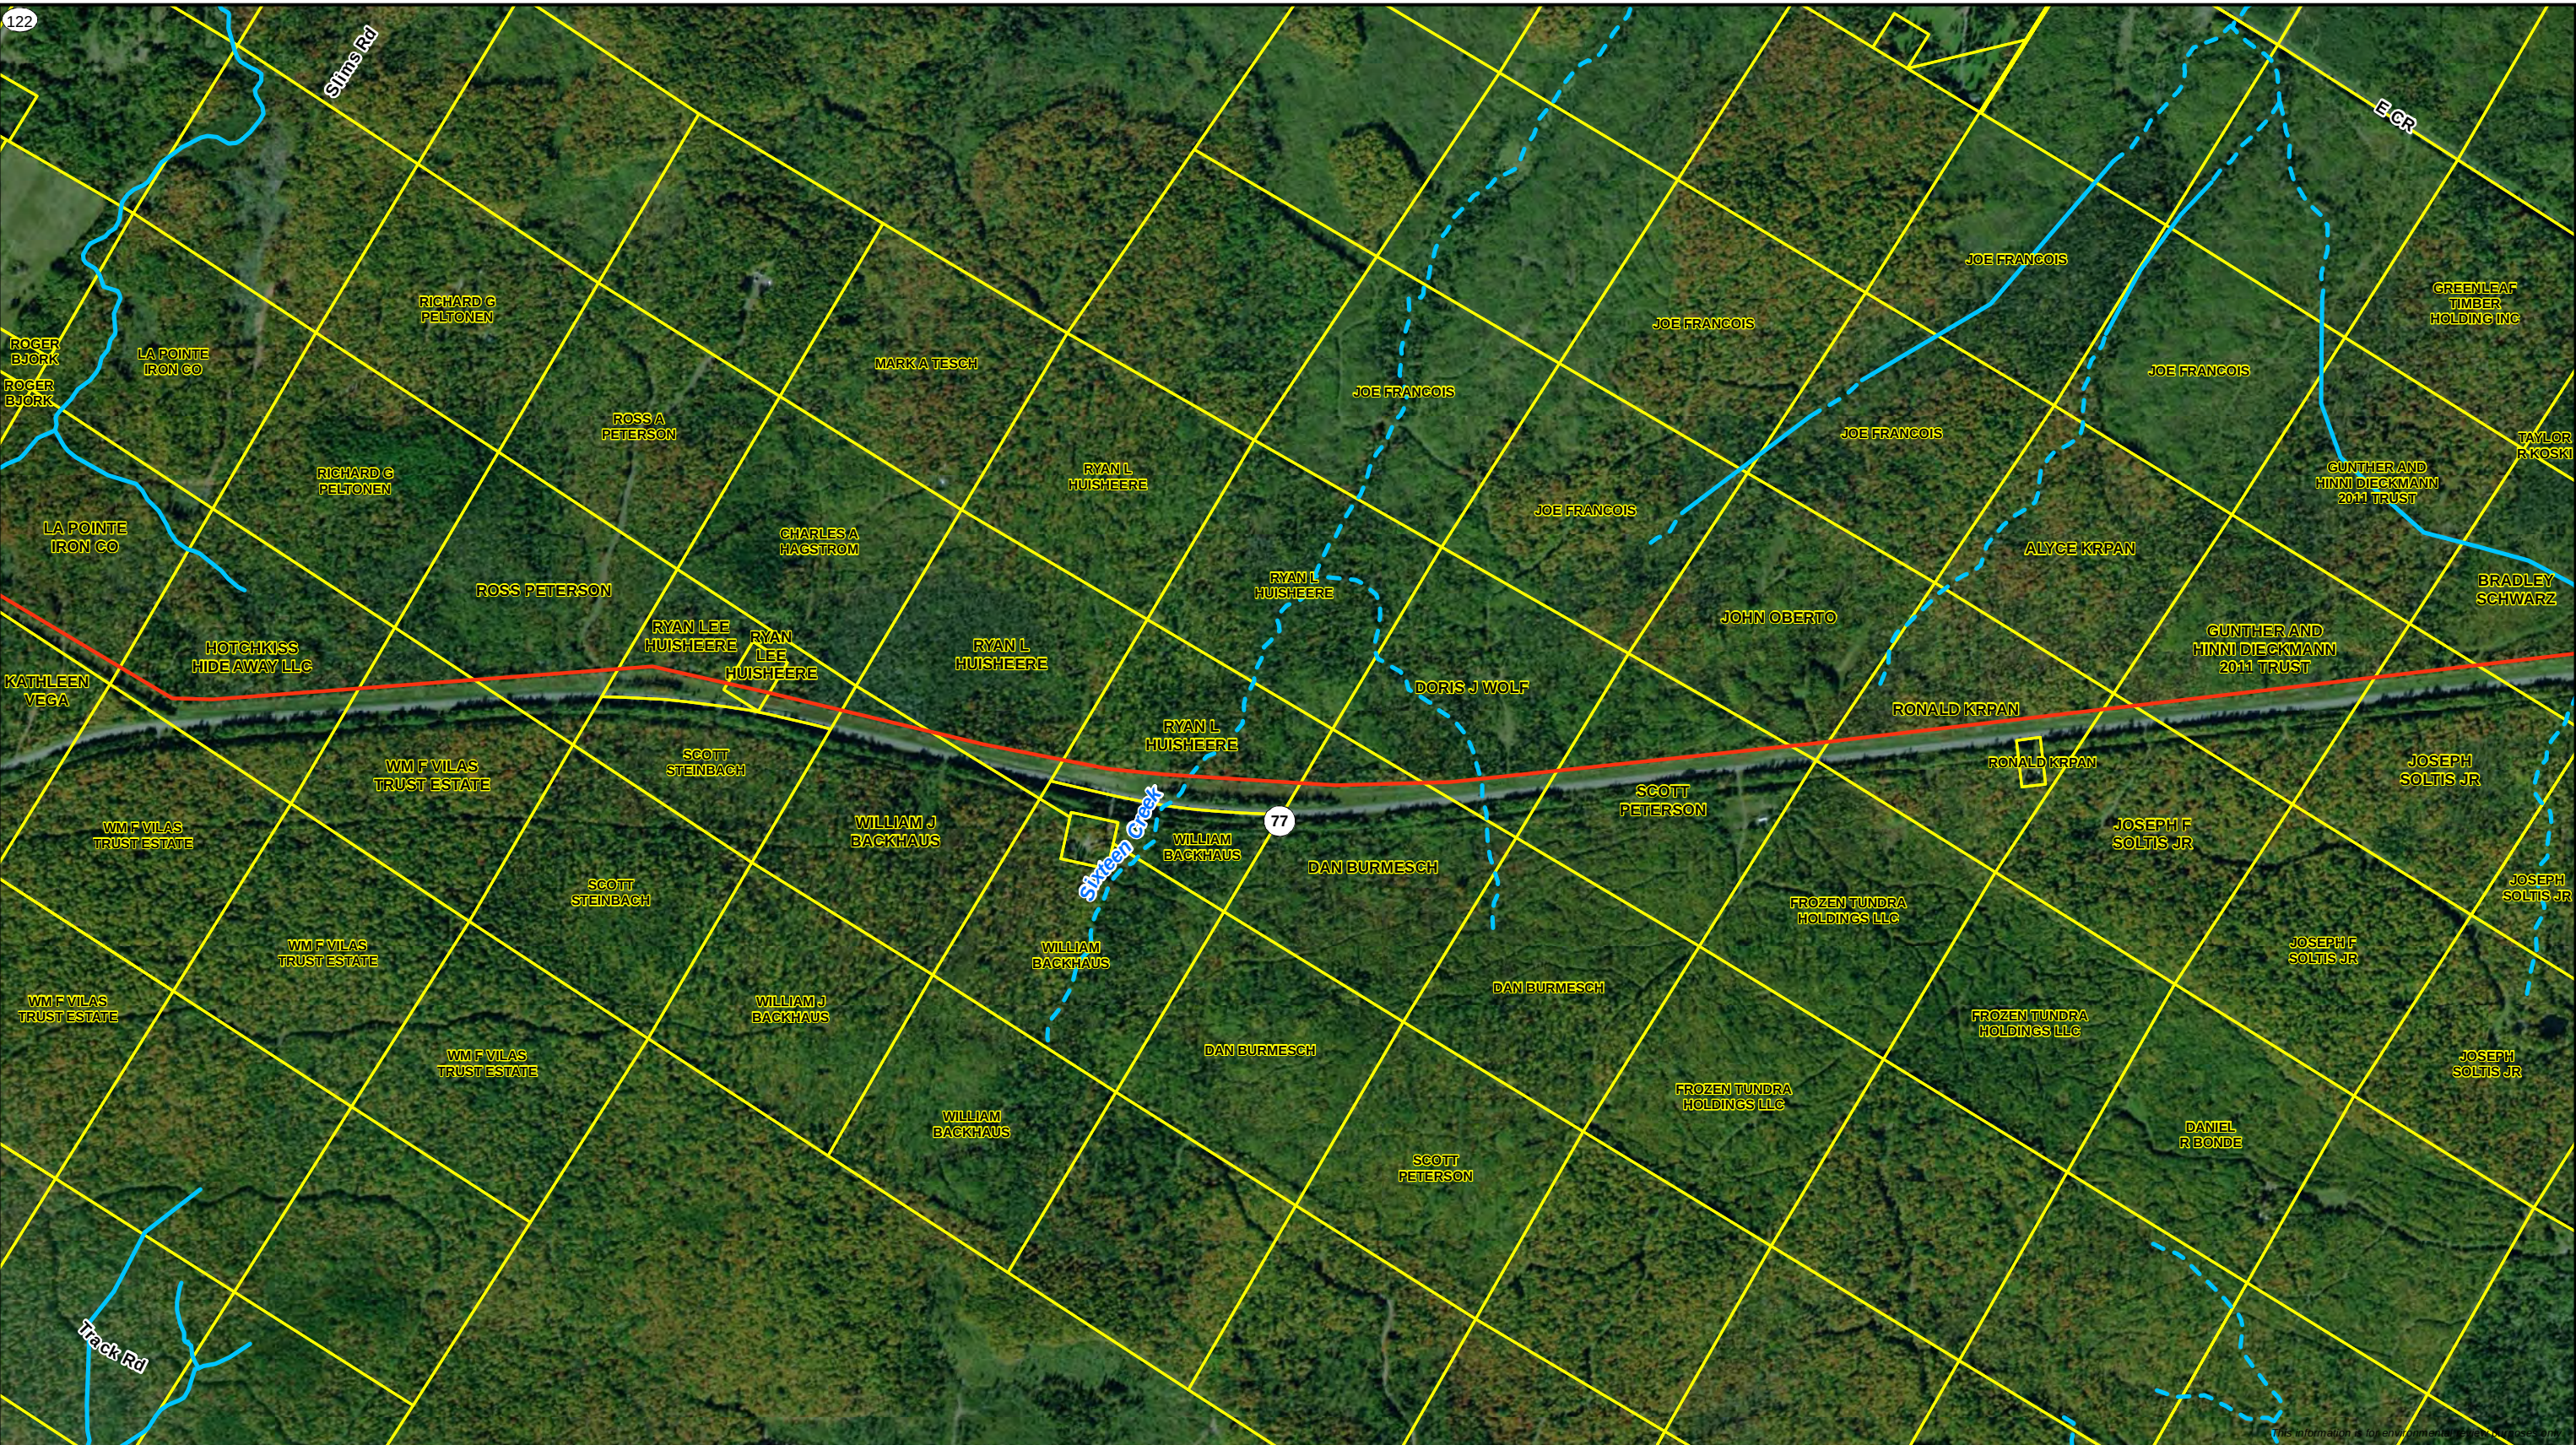

- Route Alternative Wisconsin DNR 24K Hydro
- Parcel Boundary
- Perennial Stream/River
- Intermittent Stream



Data Request 24
Route Alternative RA-02 Parcels
Line 5 Wisconsin Segment Relocation Project
Enbridge Energy, L.P.





0 250 500
Feet
1:12,000




- Route Alternative Wisconsin DNR 24K Hydro
- Parcel Boundary
- Perennial Stream/River
- Intermittent Stream



Data Request 24
Route Alternative RA-02 Parcels
Line 5 Wisconsin Segment Relocation Project
Enbridge Energy, L.P.



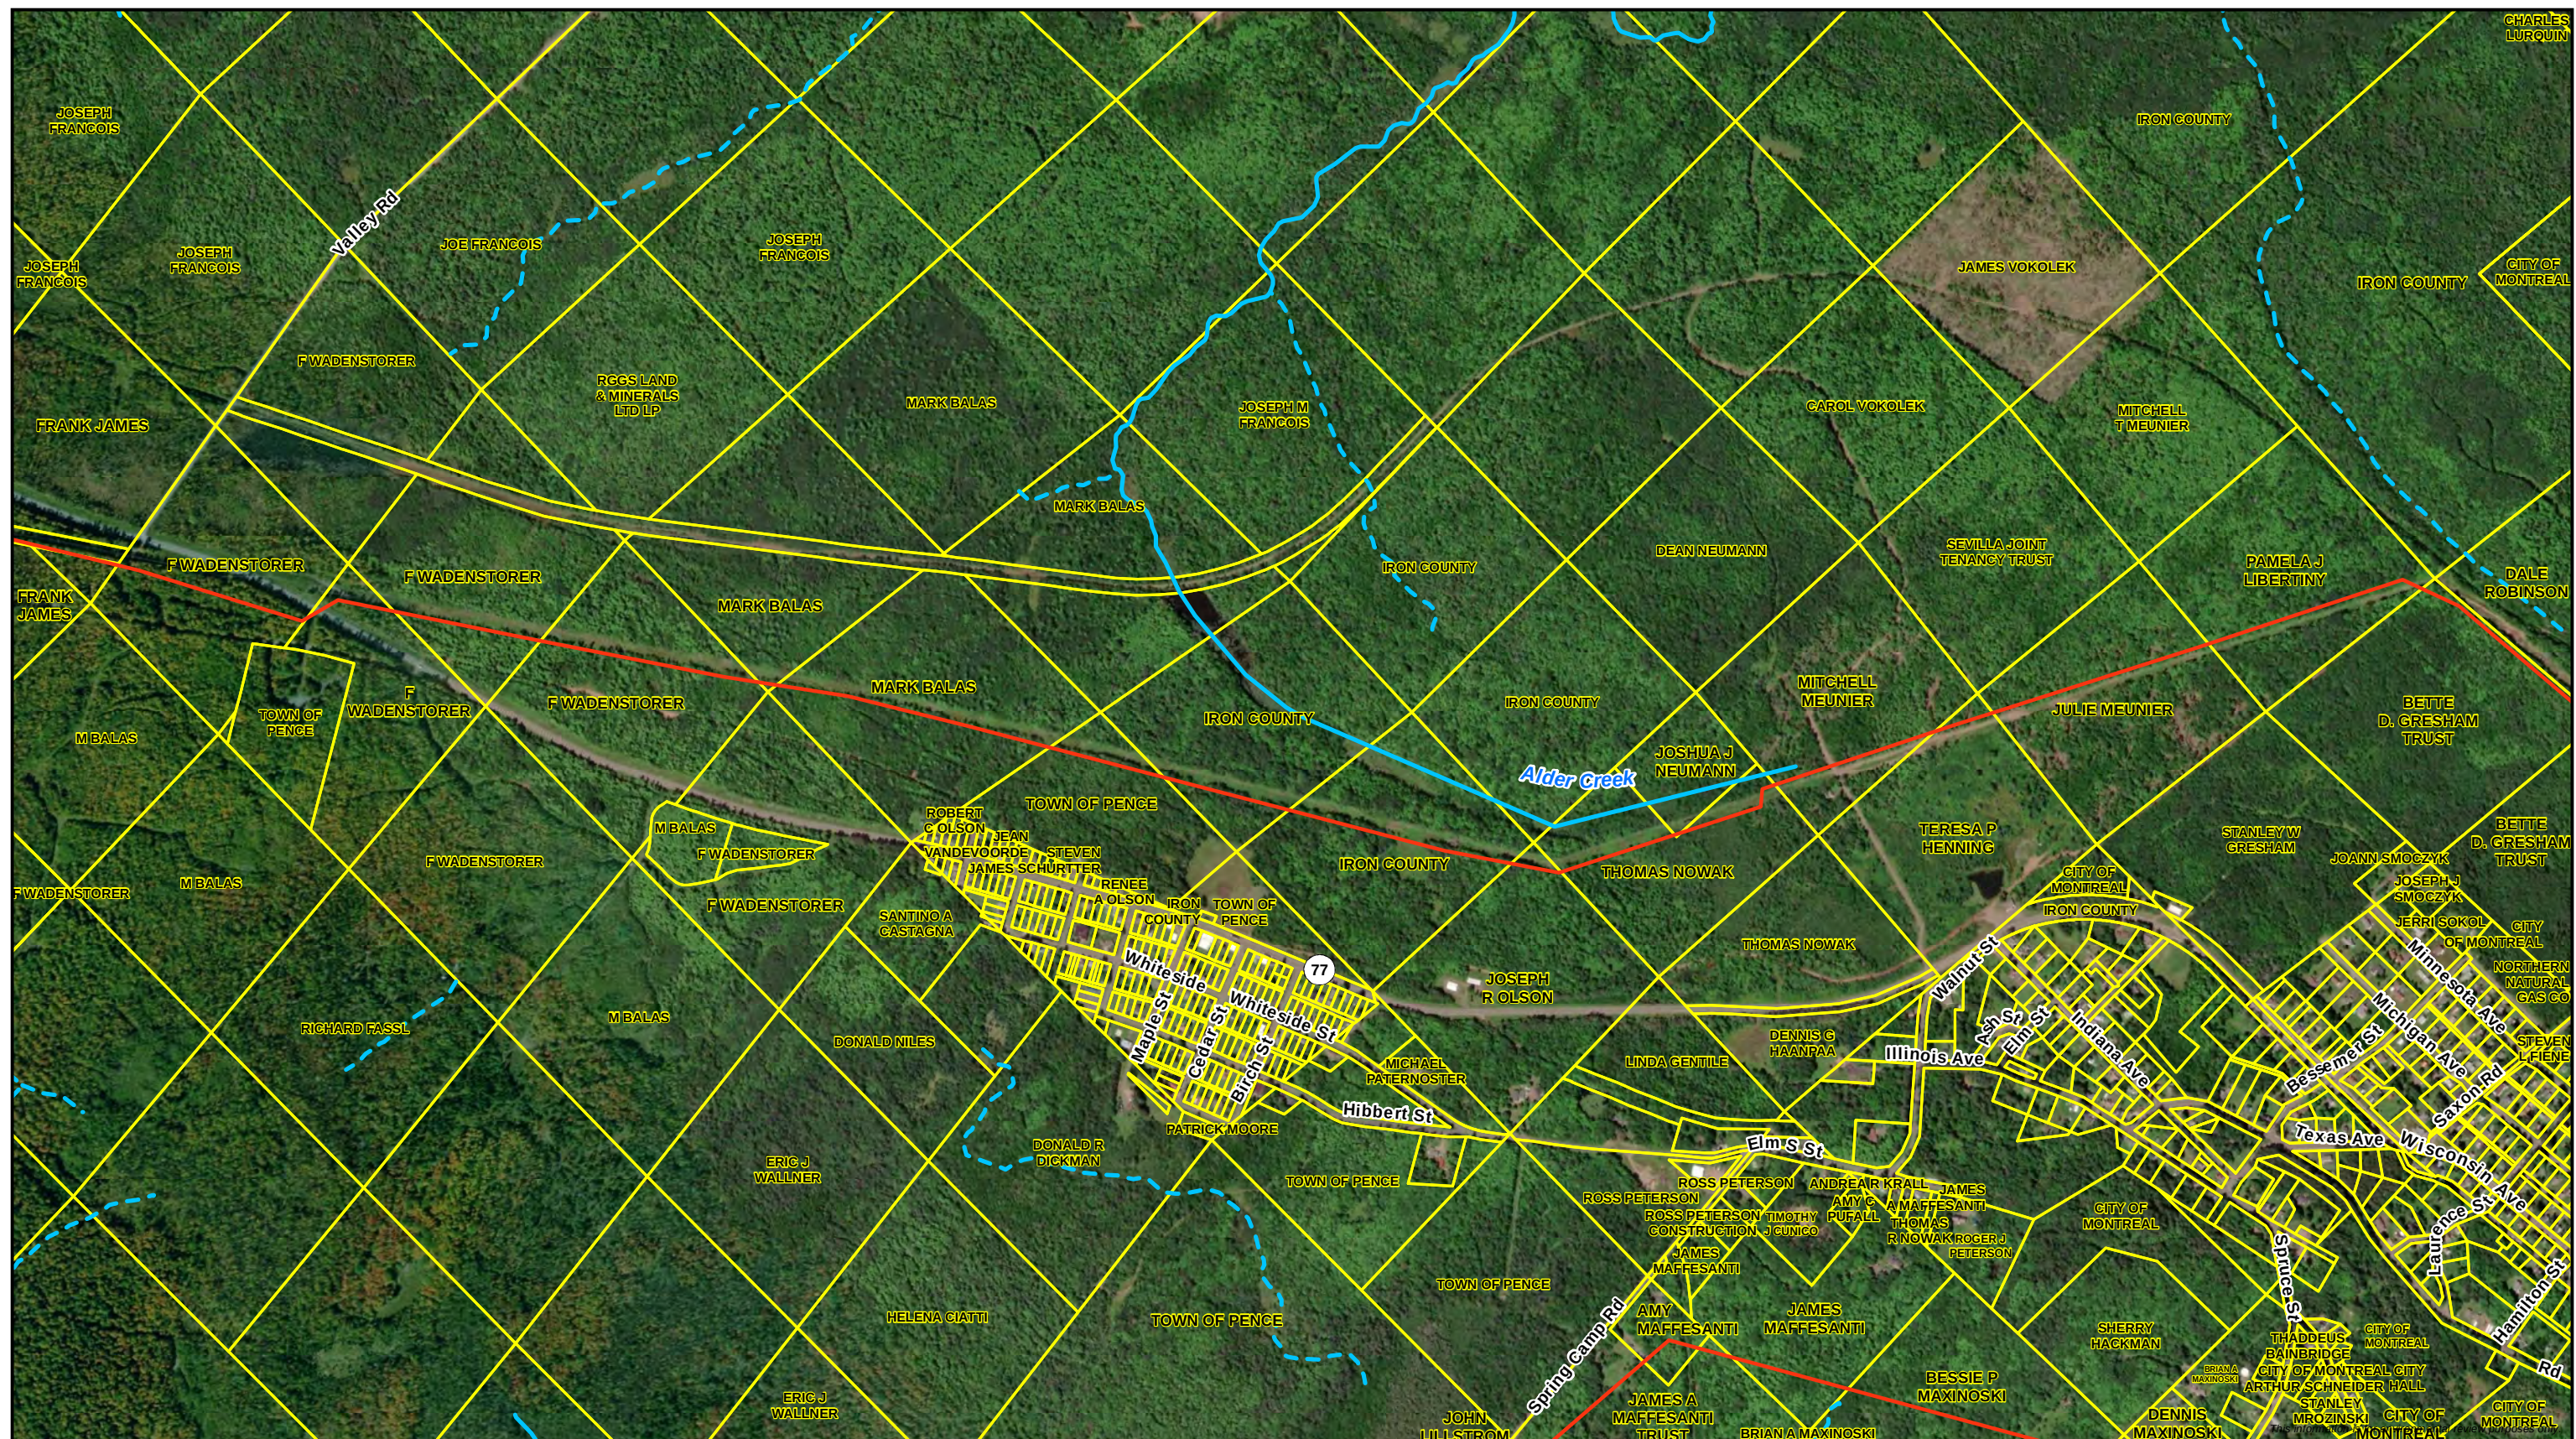

0 250 500
Feet
1:12,000



— Route Alternative Wisconsin DNR 24K Hydro
 Parcel Boundary — Perennial Stream/River
- - Intermittent Stream






Data Request 24
Route Alternative RA-02 Parcels
Line 5 Wisconsin Segment Relocation Project
Enbridge Energy, L.P.

Page 18 of 20



DRAWN BY: RCutting

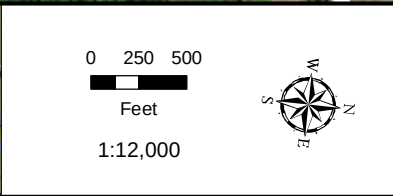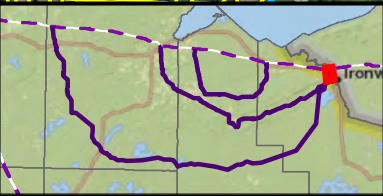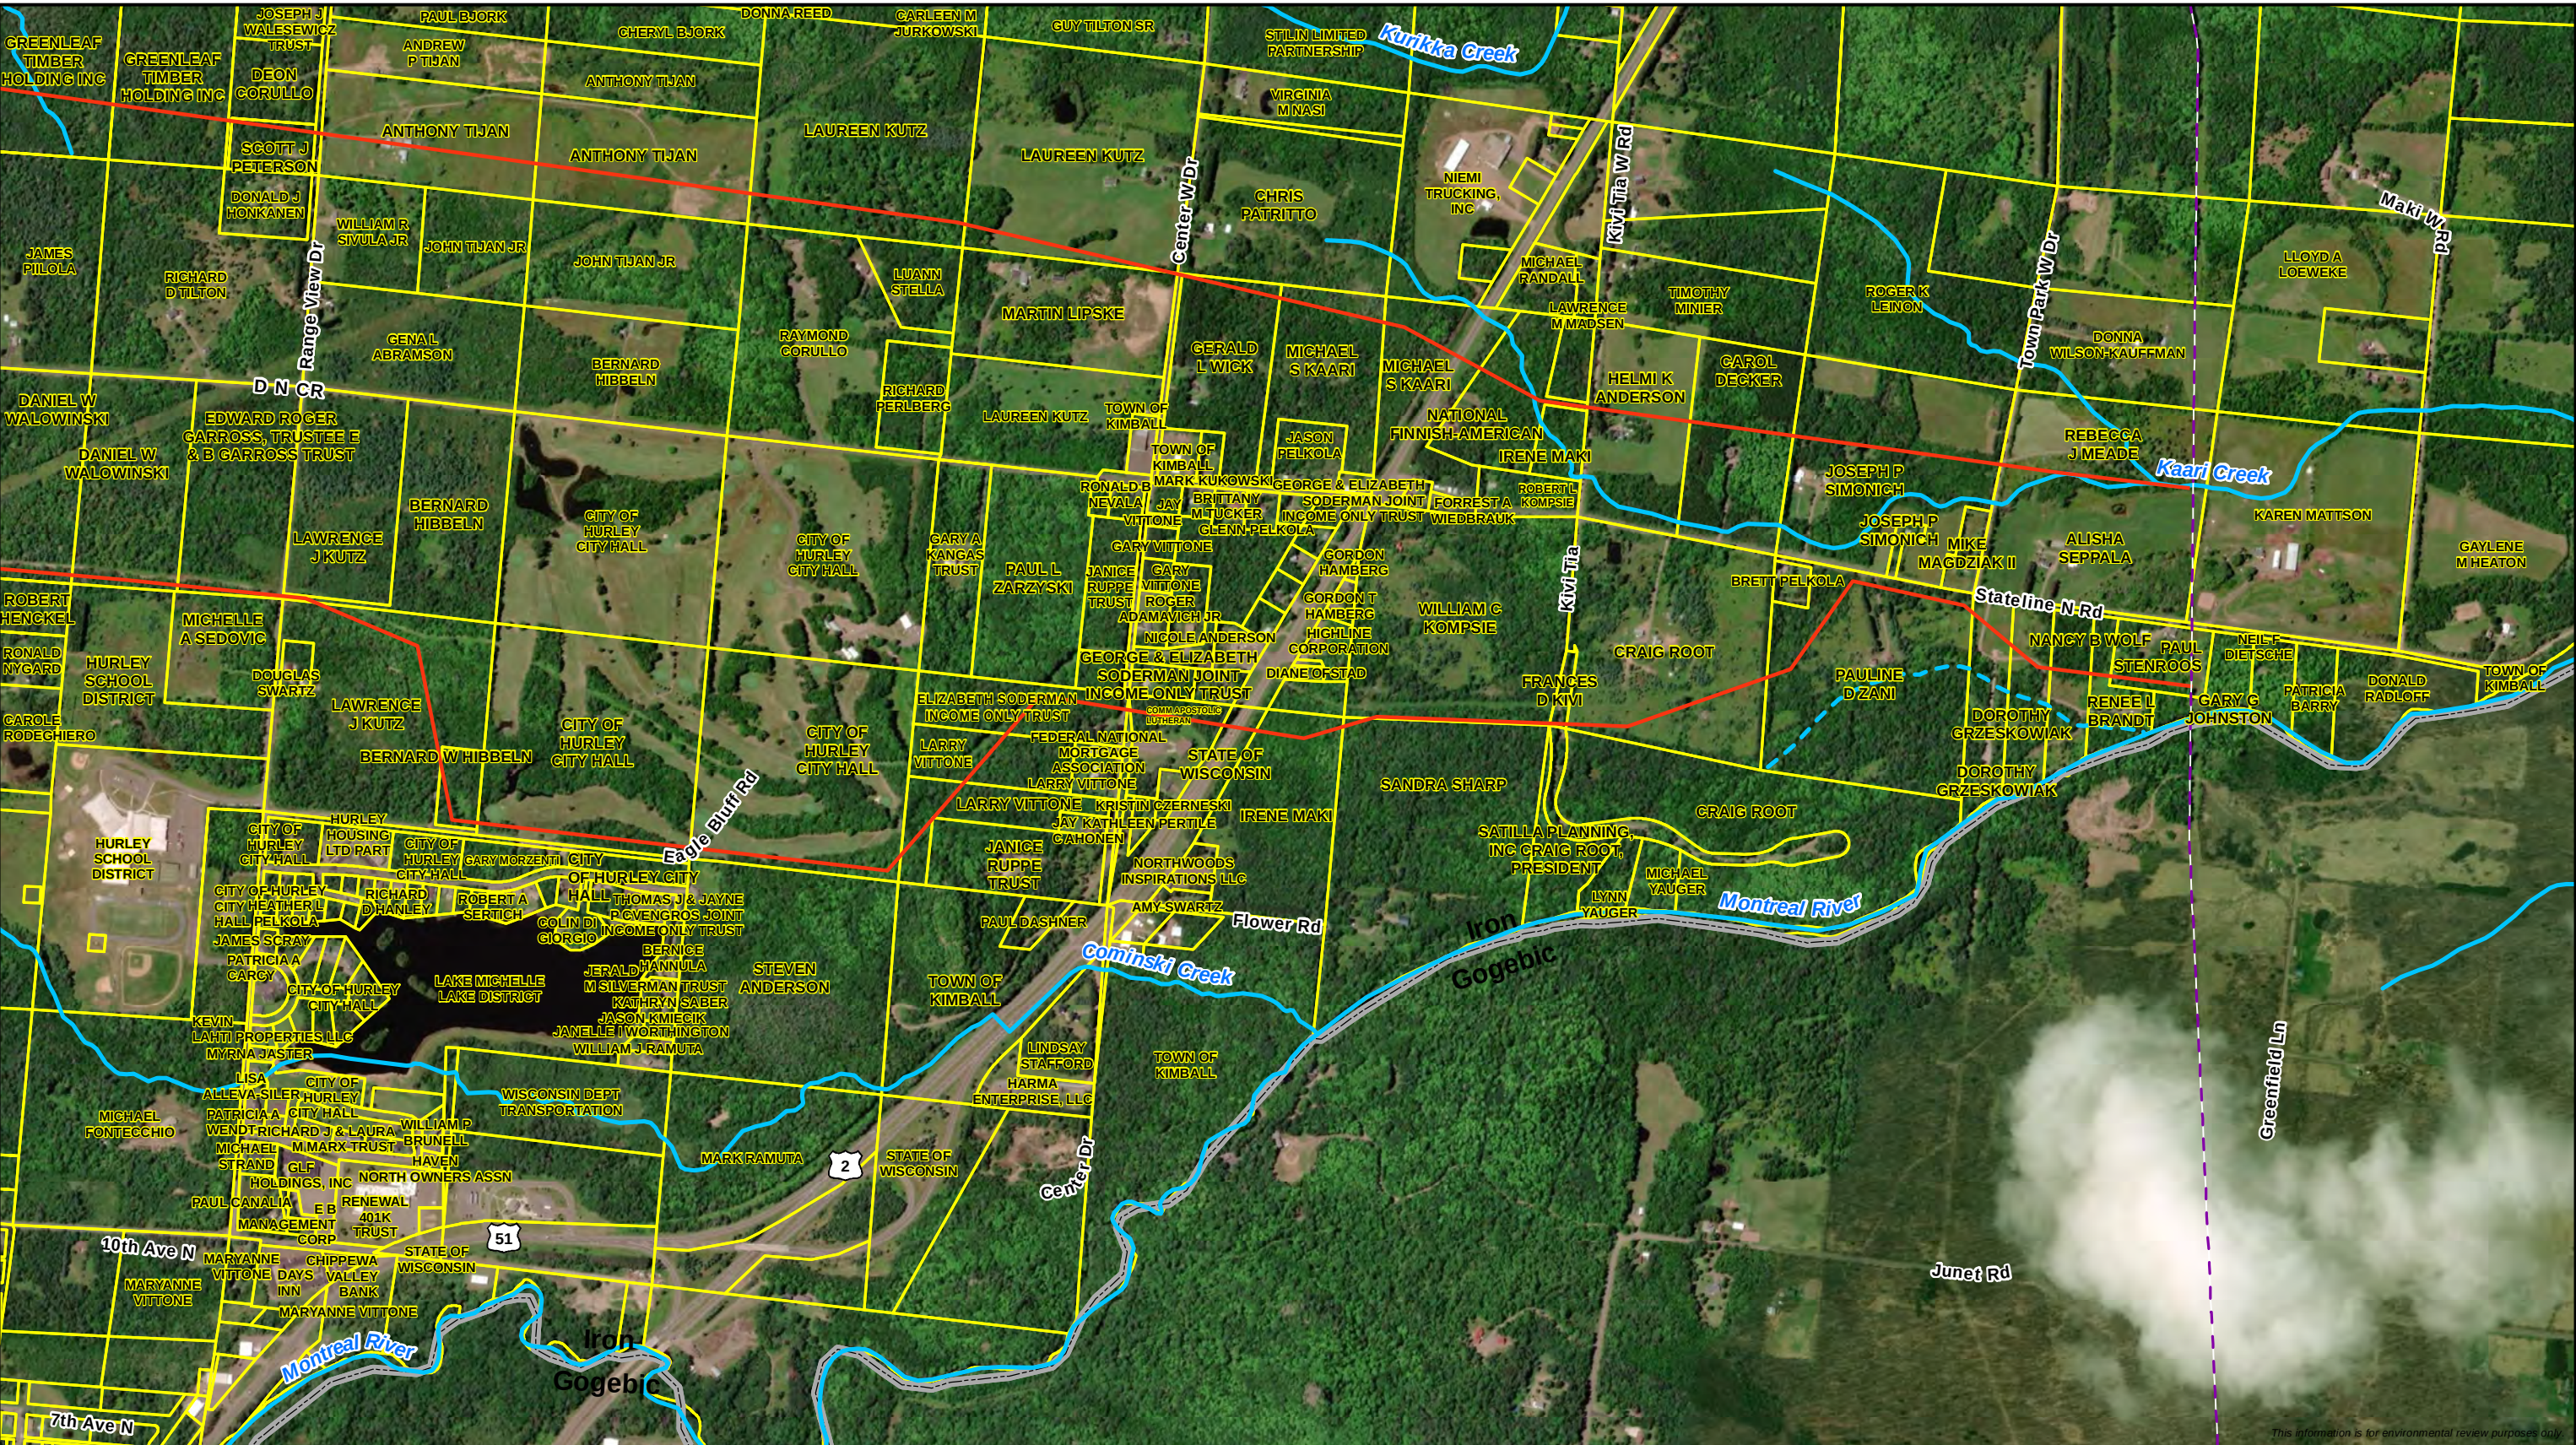

— Route Alternative	Wisconsin DNR 24K Hydro
- - - Existing Enbridge Pipeline	— Perennial Stream/River
▭ Parcel Boundary	- - - Intermittent Stream



Data Request 24
Route Alternative RA-02 Parcels
Line 5 Wisconsin Segment Relocation Project
Enbridge Energy, L.P.



Page 20 of 20

DRAWN BY: RCutting