

AMENDMENT OF SOLICITATION/MODIFICATION OF CONTRACT			1. CONTRACT ID CODE J	PAGE OF PAGES 1   18
2. AMENDMENT/MODIFICATION NO. 0002	3. EFFECTIVE DATE 23-Jul-2004	4. REQUISITION/PURCHASE REQ. NO. W81G67-3248-8435	5. PROJECT NO.(If applicable)	
6. ISSUED BY CONTRACTING DIVISION USAGE - ST. PAUL 190 5TH STREET E ST. PAUL MN 55101	CODE W912ES	7. ADMINISTERED BY (If other than item 6) <b>See Item 6</b>		
8. NAME AND ADDRESS OF CONTRACTOR (No., Street, County, State and Zip Code)		X	9A. AMENDMENT OF SOLICITATION NO. W912ES-04-B-0003	
		X	9B. DATED (SEE ITEM 11) 23-Jun-2004	
			10A. MOD. OF CONTRACT/ORDER NO.	
			10B. DATED (SEE ITEM 13)	
CODE	FACILITY CODE			
<b>11. THIS ITEM ONLY APPLIES TO AMENDMENTS OF SOLICITATIONS</b>				
<input checked="" type="checkbox"/> The above numbered solicitation is amended as set forth in Item 14. The hour and date specified for receipt of Offer <input checked="" type="checkbox"/> is extended, <input type="checkbox"/> is not extended.				
Offer must acknowledge receipt of this amendment prior to the hour and date specified in the solicitation or as amended by one of the following methods: (a) By completing Items 8 and 15, and returning <u>1</u> copies of the amendment; (b) By acknowledging receipt of this amendment on each copy of the offer submitted; or (c) By separate letter or telegram which includes a reference to the solicitation and amendment numbers. FAILURE OF YOUR ACKNOWLEDGMENT TO BE RECEIVED AT THE PLACE DESIGNATED FOR THE RECEIPT OF OFFERS PRIOR TO THE HOUR AND DATE SPECIFIED MAY RESULT IN REJECTION OF YOUR OFFER. If by virtue of this amendment you desire to change an offer already submitted, such change may be made by telegram or letter, provided each telegram or letter makes reference to the solicitation and this amendment, and is received prior to the opening hour and date specified.				
12. ACCOUNTING AND APPROPRIATION DATA (If required)				
<b>13. THIS ITEM APPLIES ONLY TO MODIFICATIONS OF CONTRACTS/ORDERS. IT MODIFIES THE CONTRACT/ORDER NO. AS DESCRIBED IN ITEM 14.</b>				
A. THIS CHANGE ORDER IS ISSUED PURSUANT TO: (Specify authority) THE CHANGES SET FORTH IN ITEM 14 ARE MADE IN THE CONTRACT ORDER NO. IN ITEM 10A.				
B. THE ABOVE NUMBERED CONTRACT/ORDER IS MODIFIED TO REFLECT THE ADMINISTRATIVE CHANGES (such as changes in paying office, appropriation date, etc.) SET FORTH IN ITEM 14, PURSUANT TO THE AUTHORITY OF FAR 43.103(B).				
C. THIS SUPPLEMENTAL AGREEMENT IS ENTERED INTO PURSUANT TO AUTHORITY OF:				
D. OTHER (Specify type of modification and authority)				
E. IMPORTANT: Contractor <input type="checkbox"/> is not, <input type="checkbox"/> is required to sign this document and return _____ copies to the issuing office.				
14. DESCRIPTION OF AMENDMENT/MODIFICATION (Organized by UCF section headings, including solicitation/contract subject matter where feasible.) Bid opening date is changed to 2:00 PM Local Time on August 5, 2004. Contract Clause in Section 00800, 52-232-5002 is amended. Text files for XYZ coordinate data for bathymetry are available upon request. Wage Determination W10300019 is revised. Specifications are changed and amended. Four drawings are attached to this amendment along with the Wisconsin DNR Permit.				
Except as provided herein, all terms and conditions of the document referenced in Item 9A or 10A, as heretofore changed, remains unchanged and in full force and effect.				
15A. NAME AND TITLE OF SIGNER (Type or print)		16A. NAME AND TITLE OF CONTRACTING OFFICER (Type or print)		
		TEL: _____ EMAIL: _____		
15B. CONTRACTOR/OFFEROR	15C. DATE SIGNED	16B. UNITED STATES OF AMERICA		16C. DATE SIGNED
_____ (Signature of person authorized to sign)		BY _____ (Signature of Contracting Officer)		23-Jul-2004

## SECTION SF 30 BLOCK 14 CONTINUATION PAGE

**SUMMARY OF CHANGES**

## 1. SECTION 00010 - SOLICITATION CONTRACT FORM

The required response date/time has changed from 04-Aug-2004 02:00 PM to 05-Aug-2004 02:00 PM local time.

2. A text file containing XYZ coordinate data for the bathymetry used to develop this plan set will be made available upon request. Please contact Veron Hadley at (651)290-5418 for this request.

3. The following contract clause(s) have been amended:

## 52.232-5002 CONTINUING CONTRACTS (ALTERNATE) (MAR 1995)--EFARS

(a) Funds are not available at the inception of this contract to cover the entire contract price. The sum of **\$250,000.00** has been reserved for this contract and is available for payment to the contractor during the current fiscal year. It is expected that Congress will make appropriations for future fiscal years from which additional funds, together with funds provided by one or more non-federal project sponsors will be reserved for this contract. The liability of the United States for payments beyond the funds reserved for this contract is contingent on the reservation of additional funds.

(b) Failure to make payments in excess of the amount currently reserved, or that may be reserved from time to time, shall not be considered a breach of this contract, and shall not entitle the contractor to a price adjustment under the terms of this contract except as specifically provided in paragraphs (e) and (h) below.

(c) The Government may at any time reserve additional funds for payments under the contract if there are funds available for such purpose. The contracting officer will promptly notify the contractor of any additional funds reserved for the contract by issuing an administrative modification to the contract.

(d) If earnings will be such that funds reserved for the contract will be exhausted before the end of any fiscal year, the contractor shall give written notice to the contracting officer of the estimated date of exhaustion and the amount of additional funds which will be needed to meet payments due or to become due under this contract during that fiscal year. This notice shall be given not less than 45 nor more than 60 days prior to the estimated date of exhaustion.

(e) No payments will be made after exhaustion of funds except to the extent that additional funds are reserved for the contract. If and when sufficient additional funds are reserved, the contractor shall be entitled to simple interest on any payment that the contracting officer determines was actually earned under the terms of this contract and would have been made except for exhaustion of funds. Interest shall be computed from the time such payment would otherwise have been made until actually or constructively made, and shall be at the rate established by the Secretary of the Treasury pursuant to Public Law 92-41, 85 STAT 97, as in effect on the first day of the delay in such payment.

(f) Any suspension, delay, or interruption of work arising from exhaustion or anticipated exhaustion of funds shall not constitute a breach of this contract and shall not entitle the contractor to any price adjustment under a "Suspension of Work" or similar clause or in any other manner under this contract.

(g) An equitable adjustment in performance time shall be made for any increase in the time required for performance of any part of the work arising from exhaustion of funds or the reasonable anticipation of exhaustion of funds.

(h) If, upon the expiration of sixty (60) days after the beginning of the fiscal year following an exhaustion of funds, the Government has failed to reserve sufficient additional funds to cover payments otherwise due, the contractor, by written notice delivered to the contracting officer at any time before such additional funds are reserved, may elect to

treat his right to proceed with the work as having been terminated. Such a termination shall be at no cost to the Government, except that, to the extent that additional funds to make payment therefore are allocated to this contract, it may be treated as a termination for the convenience of the Government.

(i) If at any time it becomes apparent that the funds reserved for any fiscal year are in excess of the funds required to meet all payments due or to become due the contractor because of work performed and to be performed under this contract during the fiscal year, the Government reserves the right, after notice to the contractor, to reduce said reservation by the amount of such excess.

(j) The term "Reservation" means monies that have been set aside and made available for payments under this contract.

(End of clause)

4. The following specifications are amended and incorporated into this contract. Note that there are four drawings attached to the end of this amendment. Also attached is the permit "State of Wisconsin Department of Natural Resources, 3-WC-2004-6—121ML".

**Add in Section 00830:**

Add the State of Wisconsin Permit to the end of the section.

**Add in Section 01000:**

3.7 GOVERNMENT OWNED LOADING LOCATIONS

3.7.1 West Newton Chute Landing

A Government owned barge ramp (West Newton Chute, UMR 749.8R) is available for Contractor use. The ramp is located at the southeast corner of the recently completed West Newton Placement Site, near Kellogg, Minnesota.

Vehicles should enter the site at the northwest corner of the property off of County Road 84 and use the access road. Site access will not be permitted off of West Newton Road. The current access road does not extend all the way to the ramp. For this reason, the Contractor is encouraged to visit the site to determine the best route from the end of the access road to the ramp, and what if any, road improvements are required to support construction equipment. Any improvements are to be paid for by the Contractor and shall remain after the work is completed. All other site disturbances shall be repaired.

River access shall be through West Newton Chute. Contractor equipment shall not interfere with recreational boat use in the chute.

3.7.2 Lock and Dam No. 5 Loading Dock

The Loading Dock at Lock and Dam No. 5 is available for Contractor use. The loading dock is located downstream of the lock in Pool 5A. The Contractor will not be given any preference or priority for lockages through Lock and Dam No. 5. The Contractor will be responsible to remove and replace any posts or hand railing on or around the loading dock and to repair any damage to access roads at Lock and Dam No. 5.

**Change in Section 01140:**

Replace Paragraph 1.2.1 with the following:

### 1.2.1 Staging Area

The Contractor will be allowed the use of the Upper Spring Lake Landing as a staging area.

#### **Add in Section 01140:**

### 3.4 SPRING LAKE LANDING ACCESS

The Contractor will not be allowed to use the Lower Spring Lake Landing for construction access. The Contractor will be allowed the exclusive use of the Upper Spring Lake Landing for construction access and staging area. The Contractor shall be responsible for any damage to the Upper Spring Lake Landing or access roads and to restore them to pre-project conditions.

### 3.5 ACCESS DREDGING & MANDATORY RANDOM BORROW AREA C

The Contractor will be required to dredge the Access Dredging & Mandatory Random Borrow Area C to the depths and widths shown.

### 3.6 POOL DRAWDOWN RESTRICTION

There is a small possibility for a Pool 5 Drawdown in FY05 (or FY06). The drawdown could impact construction accessibility. The plan is not final so it is unknown what the pool level would be, it is anticipated to be between one foot and three feet measured at Dam 5. Prior to the drawdown the contractor will be required to perform the Dredging in Mandatory Random Borrow Area C to provide recreational boat access. If the drawdown occurs and results in a delay to critical contractor activities, the government will issue a modification in accordance with CONTRACT CLAUSE 52.249-10 DEFAULT (FIXED-PRICE CONSTRUCTION).

#### **Change in Section 02327:**

In Paragraph 3.2, delete the last sentence.

#### **Add in Section 02327:**

Add the following Preconstruction Submittal in paragraph 1.1:

Chemical Aids for Solids Settling: G, DNR

The use of polymers or other chemical aids for solids settling of fine material shall require approval prior to their use. Information concerning the specific compound(s) to be used, usage rates, method of addition, effective concentrations and appropriate aquatic toxicity information shall be provided.

Add the following paragraph:

### 1.2.1 Island E3 Effluent Water Quality

Any site(s) used for placement of dredged material for Island E3 by means of hydraulic dredging and the hydraulic carriage water effluent is discharged to public waters, water quality limitations must be met in accordance with TABLE C - *Water Quality Limitations, Monitoring and Reporting Requirements for Carriage Water Discharges Associated with Fine Fill Placement or Discharges from Confined Material Containment Cells for the Island E3 in*

*Pool 5.* The table is included at the end of this section. The Contractor is responsible for all sampling, testing and reporting of water quality limits. Carriage water discharge shall cease immediately during periods when effluent water quality limits are obviously not being achieved.

TABLE C

Water Quality Limitations Monitoring and Reporting Requirements for Carriage  
Water Discharges Associated with Fine Fill Placement or Discharges from  
Confined Material Containment Cells for the Island E3 in Pool 5

WATER QUALITY LIMITATIONS:

Period	Total NH <sub>3</sub> -N (mg/L) <sup>1</sup> <u>(daily max.)</u>	TSS (mg/L) <sup>1</sup> <u>(daily max.)</u>
Mar-Nov	4.4	250

WATER QUALITY MONITORING REQUIREMENTS DURING PERIODS OF CARRIAGE WATER  
DISCHARGE:

<u>Site</u>	<u>Parameters</u>	<u>Sampling Frequency (No./week)</u>
Carriage Water Discharge Including Containment Cell Effluents <sup>2</sup> (effluent outfall)	DO, Temp., pH, TSS, NH <sub>3</sub> -N <sup>3</sup>  Settling Test <sup>4</sup>	3  Daily

Notes:

- <sup>1</sup> To be met at the point of carriage water discharge or outfall structure if discharge pipe is submerged. The sample shall be representative of the discharge.
- <sup>2</sup> Samples shall be representative of the carriage water discharge. Samples shall be collected at the point(s) of discharge or outfall structure if a submerged outfall pipe is used.
- <sup>3</sup> Ammonia nitrogen (NH<sub>x</sub>-N) analysis not required if the carriage water discharge pH is less than 8.0.
- <sup>4</sup> A daily solid settling test shall be conducted during periods of carriage water discharge. The test involves placing 100 ml of carriage water into a 100 ml graduated cylinder and acidifying to a pH of less than 3.0. The volume of sediment accumulating at the bottom of the cylinder after 15 minutes of settling shall be recorded.

Definitions:

DO	=	dissolved oxygen
NH <sub>3</sub> -N	=	ammonia nitrogen
TSS	=	total suspended solids
Temp.	=	water temperature

REPORTING:

The Contractor shall provide copies of all sampling results required above on a weekly basis to the Contracting Officer, the Wisconsin Department of Natural Resources (WDNR), and the U.S. Fish and Wildlife Service (USFWS). The Contractor shall also notify the Contracting Officer, the WDNR, and the USFWS in writing within 24 hours of each test result that exceeds the water quality limitations described herein. Furnish these reports to:

Jeff Janvrin  
WDNR  
3550 Mormon Coulee Road  
La Crosse, WI 54601

Sharonne Baylor  
USFWS - Winona  
51 East 4th Street, Room 203  
Winona, MN 55987

**Changes to the Drawings:**

1. Sheet C-003, Coordinate B-1: Change "SEE 04/004" to read "SEE C-002"
2. Sheet C-003, Coordinate B-4: Under "APPROXIMATE LIMITS OF BORROW EXCAVATION" add "SEE C-001"
3. Sheet C-012: Change sheet reference number on all section cuts from "C-14" to "C-014"
4. Sheet C-014: Change sheet reference number in all section titles from "C-13" to "C-012"
5. Sheet C-009, Coordinate D-4: "AT VANE CENTERLINE" shall be placed under the 40' dimension.

5. The following Wage Determination is amended:

**General Decision Number: WI030019 07/16/2004**

---

General Decision Number: **WI030019** 07/16/2004  
 Superseded General Decision Number: WI020019  
 State: Wisconsin  
 Construction Types: Heavy  
 Counties: Wisconsin Statewide.  
 HEAVY CONSTRUCTION PROJECTS (Excluding Tunnel, Sewer, and Water Lines), AND HOPPER DREDGE PROJECTS

Modification Number	Publication Date
0	06/13/2003
1	03/12/2004
2	04/16/2004
3	06/25/2004
4	07/16/2004

BOIL0107-001 01/01/2004

	Rates	Fringes
Boilermaker		
Boilermaker.....	\$ 27.64	14.52
Small Boiler Repair (under 25,000 lbs/hr).....	\$ 22.11	10.45

-----  
 \* BRWI0001-002 06/01/2004  
 CRAWFORD, JACKSON, JUNEAU, LA CROSSE, MONROE, TREMPPEALEAU, AND  
 VERNON COUNTIES

	Rates	Fringes
Bricklayer.....	\$ 24.88	11.55

-----  
 \* BRWI0002-002 06/01/2004  
 ASHLAND, BAYFIELD, DOUGLAS, AND IRON COUNTIES

	Rates	Fringes
Bricklayer.....	\$ 29.64	11.35

-----  
 \* BRWI0003-002 06/01/2004  
 BROWN, DOOR, FLORENCE, KEWAUNEE, MARINETTE, AND OCONTO COUNTIES

	Rates	Fringes
Bricklayer.....	\$ 24.88	11.50

-----  
 \* BRWI0004-002 06/01/2004  
 KENOSHA, RACINE, AND WALWORTH COUNTIES

	Rates	Fringes
Bricklayer.....	\$ 28.38	11.95

-----  
 \* BRWI0006-002 06/01/2004  
 ADAMS, CLARK, FOREST, LANGLADE, LINCOLN, MARATHON, MENOMINEE,  
 ONEIDA, PORTAGE, PRICE, TAYLOR, VILAS AND WOOD COUNTIES

	Rates	Fringes
Bricklayer.....	\$ 24.98	11.40

-----  
 \* BRWI0007-002 06/01/2004  
 GREEN, LAFAYETTE, AND ROCK COUNTIES

	Rates	Fringes
Bricklayer.....	\$ 26.12	11.95

-----  
 BRWI0008-002 06/01/2002  
 MILWAUKEE, OZAUKEE, WASHINGTON, AND WAUKESHA COUNTIES

	Rates	Fringes
Bricklayer.....	\$ 28.33	8.75

-----  
 \* BRWI0009-001 06/01/2004  
 GREEN LAKE, MARQUETTE, OUTAGAMIE, SHAWANO, WAUPACA, WASHARA,  
 AND WINNEBAGO COUNTIES

	Rates	Fringes
Bricklayer.....	\$ 24.88	11.50

-----  
 \* BRWI0011-002 06/01/2004  
 CALUMET, FOND DU LAC, MANITOWOC, AND SHEBOYGAN COUNTIES

	Rates	Fringes
Bricklayer.....	\$ 24.88	11.50

-----  
 \* BRWI0013-002 06/01/2004  
 DANE, GRANT, IOWA, AND RICHLAND COUNTIES

	Rates	Fringes
Bricklayer.....	\$ 26.42	11.70

-----  
 \* BRWI0019-002 06/01/2004  
 BARRON, BUFFALO, BURNETT, CHIPPEWA, DUNN, EAU CLAIRE, PEPIN,  
 PIERCE, POLK, RUSK, ST. CROIX, SAWYER AND WASHBURN COUNTIES

	Rates	Fringes
Bricklayer.....	\$ 24.53	11.85

-----  
 \* BRWI0021-002 06/01/2004  
 DODGE AND JEFFERSON COUNTIES

	Rates	Fringes
Bricklayer.....	\$ 26.69	11.38

-----  
 \* BRWI0034-002 06/01/2004  
 COLUMBIA AND SAUK COUNTIES

	Rates	Fringes
Bricklayer.....	\$ 26.47	11.60

-----

CARP0087-001 05/01/2004

BURNETT (W. of Hwy 48), PIERCE (W. of Hwy 29), POLK (W. of Hwys 35, 48 & 65), AND ST. CROIX (W. of Hwy 65) COUNTIES

	Rates	Fringes
Carpenter & Piledrivermen.....	\$ 24.41	9.91

\* CARP0252-002 06/01/2004

ADAMS, ASHLAND, BARRON, BAYFIELD (Eastern 2/3), BROWN, BUFFALO, BURNETT (E. of Hwy 48), CALUMET, CHIPPEWA, CLARK, COLUMBIA, CRAWFORD, DANE, DODGE, DOOR, DUNN, EAU CLAIRE, FLORENCE (except area bordering Michigan State Line), FOND DU LAC, FOREST, GRANT, GREEN, GREEN LAKE, IOWA, IRON, JACKSON, JEFFERSON, JUNEAU, KEWAUNEE, LA CROSSE, LAFAYETTE, LANGLADE, LINCOLN, MANITOWOC, MARATHON, MARINETTE (except N.E. corner), MARQUETTE, MENOMINEE, MONROE, OCONTO, ONEIDA, OUTAGAMIE, PEPIN, PIERCE (E. of Hwys 29 & 65), POLK (E. of Hwys 35, 48 & 65), PORTAGE, PRICE, RICHLAND, ROCK, RUSK, SAUK, SAWYER, SHAWANO, SHEBOYGAN, ST CROIX (E. of Hwy 65), TAYLOR, TREMPLEALEAU, VERNON, VILLAS, WALWORTH, WASHBURN, WAUPACA, WAUSHARA, WINNEBAGO, AND WOOD COUNTIES

	Rates	Fringes
Carpenter (ASHLAND COUNTY ONLY)		
Carpenter.....	\$ 22.02	10.43
Millwright.....	\$ 25.91	10.43
Pile Driver.....	\$ 24.81	10.43
Carpenters (REMAINING COUNTIES)		
Carpenter.....	\$ 24.31	10.43
Millwright.....	\$ 25.91	10.43
Piledriver.....	\$ 24.81	10.43

\* CARP0264-003 06/01/2004

KENOSHA, MILWAUKEE, OZAUKEE, RACINE, WAUKESHA, AND WASHINGTON COUNTIES

	Rates	Fringes
Carpenter.....	\$ 27.34	11.01

\* CARP2337-001 06/01/2004

Piledriverman  
 Zone A.....\$ 25.76 14.37  
 Zone B.....\$ 22.98 14.37  
 ZONE DEFINITIONS  
 ZONE A: MILWAUKEE, OZAUKEE, WAUKESHA AND WASHINGTON COUNTIES  
 ZONE B: KENOSHA & RACINE COUNTIES

\* CARP2337-003 06/01/2004

Millwright  
 Zone A.....\$ 26.32 13.98  
 Zone B.....\$ 25.27 13.78  
 Zone C.....\$ 25.17 13.78  
 Zone D.....\$ 25.32 13.78  
 Zone E.....\$ 25.37 13.53  
 ZONE DEFINITIONS  
 ZONE A: MILWAUKEE, OZAUKEE, WAUKESHA AND WASHINGTON COUNTIES  
 ZONE B: KENOSHA COUNTY  
 ZONE C: RACINE COUNTY (Area East of Hwy 75)  
 ZONE D: JEFFERSON (South of I-94), RACINE (West of Hwy 75), and WALWORTH COUNTIES  
 ZONE E: DODGE AND JEFFERSON (North of I-94) COUNTIES

ELEC0014-002 06/01/2004

ASHLAND, BARRON, BAYFIELD, BUFFALO, BURNETT, CHIPPEWA, CLARK (except Maryville, Colby, Unity, Sherman, Fremont, Lynn & Sherwood), CRAWFORD, DUNN, EAU CLAIRE, GRANT, IRON, JACKSON, LA CROSSE, MONROE, PEPIN, PIERCE, POLK, PRICE, RICHLAND, RUSK, ST CROIX, SAWYER, TAYLOR, TREMPLEALEAU, VERNON, AND WASHBURN COUNTIES

	Rates	Fringes
Electricians:.....	\$ 27.72	27.8%+4.00

-----  
 ELEC0127-002 09/01/2000  
 KENOSHA COUNTY

	Rates	Fringes
Electricians:.....	\$ 26.71	23.8%+3.00

-----  
 ELEC0158-002 06/01/2002  
 BROWN, DOOR, KEWAUNEE, MANITOWOC (except Schleswig),  
 MARINETTE (Wausaukee and area South thereof), OCONTO, MENOMINEE  
 (East of a line 6 miles West of the West boundary of Oconto  
 County), SHAWANO (Except Area North of Townships of Aniwa and  
 Hutchins) COUNTIES

	Rates	Fringes
Electricians:.....	\$ 24.53	24.75%+5.01

-----  
 ELEC0159-003 06/01/2001  
 COLUMBIA, DANE, DODGE (Area West of Hwy 26, except Chester and  
 Emmet Townships), GREEN, LAKE (except Townships of Berlin,  
 Seneca, and St. Marie), IOWA, MARQUETTE (except Townships of  
 Neshkoka, Crystal Lake, Newton, and Springfield), and SAUK  
 COUNTIES

	Rates	Fringes
Electricians:.....	\$ 25.83	9.95

-----  
 ELEC0219-004 06/01/2000  
 FLORENCE COUNTY (Townships of Aurora, Commonwealth, Fern,  
 Florence and Homestead) AND MARINETTE COUNTY (Township of  
 Niagara)

	Rates	Fringes
Electricians:		
Electrical contracts over		
\$90,000.....	\$ 23.86	10.22
Electrical contracts under		
\$90,000.....	\$ 20.46	7.11

-----  
 \* ELEC0242-005 06/01/2004  
 DOUGLAS COUNTY

	Rates	Fringes
Electricians:.....	\$ 27.42	54.5%

-----  
 ELEC0388-002 06/01/2002  
 ADAMS, CLARK (Colby, Fremont, Lynn, Mayville, Sherman,  
 Sherwood, Unity), FOREST, JUNEAU, LANGLADE, LINCOLN, MARATHON,  
 MARINETTE (Area North of the town of Wausaukee), MENOMINEE  
 (Area West of a line 6 miles West of the West boundary of  
 Oconto County), ONEIDA, PORTAGE, SHAWANO (Area North of the  
 townships of Aniwa and Hutchins), VILAS AND WOOD COUNTIES

	Rates	Fringes
Electricians:.....	\$ 24.12	10.65

-----  
 ELEC0430-002 06/01/2002  
 RACINE COUNTY (Except Burlington Township)

	Rates	Fringes
Electricians:.....	\$ 27.22	26.5%+4.98

-----  
 ELEC0494-005 06/01/2004  
 MILWAUKEE, OZAUKEE, WASHINGTON, AND WAUKESHA COUNTIES

	Rates	Fringes
Electricians:.....	\$ 27.37	15.85

-----  
 ELEC0494-006 06/01/2004  
 CALUMET (Township of New Holstein), FOND DU LAC (Except  
 Waupun), MANITOWOC (Schleswig), and SHEBOYGAN COUNTIES

	Rates	Fringes
Electricians:.....	\$ 24.70	15.46

-----  
 ELEC0577-003 06/01/2002  
 CALUMET (except Township of New Holstein), GREEN LAKE (N. part  
 including Townships of Berlin, St Marie, and Seneca), MARQUETTE  
 (N. part including Townships of Crystal Lake, Neshkoro, Newton,

and Springfield), OUTAGAMIE, WAUPACA, WAUSHARA, AND WINNEBAGO COUNTIES

	Rates	Fringes
Electricians:.....	\$ 24.70	23.3%+4.85

-----  
 ELECO890-003 06/01/2003

DODGE (Emmet Township only), GREEN, JEFFERSON, LAFAYETTE, RACINE (Burlington Township), ROCK AND WALWORTH COUNTIES

	Rates	Fringes
Electricians:.....	\$ 25.75	12.85

-----  
 \* ELECO953-001 06/01/2004

	Rates	Fringes
Line Construction:		
(1) Lineman.....	\$ 29.20	4.25+28.75%
(2) Heavy Equipment Operator	\$ 26.28	4.25+28.75%
(3) Equipment Operator.....	\$ 23.96	4.25+28.75%
(4) Heavy Groundman Driver..	\$ 20.44	4.25+28.75%
(5) Light Groundman Driver..	\$ 18.98	4.25+28.75%
(6) Groundman.....	\$ 16.06	4.25+28.75%

-----  
 \* ENGI0139-001 06/01/2004

KENOSHA, MILWAUKEE, OZAUKEE, RACINE, WASHINGTON, AND WAUKESHA COUNTIES

	Rates	Fringes
Power Equipment Operator		
Group 1.....	\$ 30.39	14.20
Group 2.....	\$ 29.89	14.20
Group 3.....	\$ 29.39	14.20
Group 4.....	\$ 29.10	14.20
Group 5.....	\$ 27.22	14.20
Group 6.....	\$ 22.07	14.20

POWER EQUIPMENT OPERATORS CLASSIFICATIONS

GROUP 1: Cranes, Tower Cranes, and Derricks with or w/o attachments with a lifting capacity of over 100 tons; or Cranes, Tower Cranes, and Derricks with boom, leads, and/or jib lengths measuring 176 feet or longer; Boring Machines (directional); Master Mechanic

GROUP 2: Cranes, Tower Cranes and Derricks with or without attachments with a lifting capacity of 100 tons or less; or Cranes, Tower Cranes and Derricks with boom, leads and/or jib lengths measuring 175 feet or less; Backhoes (excavators) having a manufacturer's rated capacity of 3 cu yds and over; Caisson Rigs; Pile Drivers; Boring Machines (vertical or horizontal)

GROUP 3: Backhoes (excavators) under 3 cu yd; Traveling Crane (bridge type); Skid Rigs; Dredge Operator; Concrete Paver (over 27E); Concrete Spreader and Distributor; Forklift (machinery- moving / steel erection); Hydro Blaster, 10,000 psi and over

GROUP 4: Material Hoists; Stack Hoists; Hydraulic Backhoe (tractor or truck mounted); Hydraulic Crane, 5 tons or under (tractor or truck mounted); Concrete Pumps; Tractor over 40 hp; Bulldozer over 40 hp; End Loader over 40 hp; Motor Patrol; Scraper Operator; Sideboom; Straddle Carrier; Mechanic and Welder; Bituminous Plant and Paver Operator; Roller over 5 tons; Rail Leveling Machine (Railroad); Tie Placer; Tie Extractor; Tie Tamper; Stone Leveler; Rotary Drill Operator and Blaster; Percussion Drill Operator; Air Track Drill and/or Hammers; Tencher (wheel type or chain type having 8 inch or larger bucket); Milling Machine

GROUP 5: Backfiller; Concrete Auto Breaker (large); Concrete Finishing Machines (road type); Rubber Tired Roller; Concrete Batch Hopper; Concrete Conveyor Systems; Grout Pumps; Concrete Mixers (14S or over); Screw Type Pumps and Gypsum Pumps; Tractor, Bulldozer, End Loader (under 40 hp); Trencher (chain type, bucket under 8 inch); Industrial Locomotives; Rollers under 5 tons; Firemen (pile drivers and derricks); Manhoist; Lift Slab Machines; Robotic Tool Carrier with or without attachments

GROUP 6: Tampers - Compactors (riding type); Assistant Engineer; A-Frames and Winch Trucks; Concrete Auto Breaker; Hydrohammers (small); Brooms and Sweepers; Hoist (tuggers); Stump Chippers (large); Boats (Tug, Safety, Work Barges, Launch); Shouldering Machine Operator; Screed Operator; Screed Operator; Stone Crushers and Screening Plants; Prestress Machines; Screed Operators (milling machine), Farm or Industrial Tractor Mounted Equipment; Post Hole Digger; Fireman (asphalt plants); Air Compressors, over and under 400 CFM; Generators, over and under 150 KW; Augers (vertical and horizontal); Air, Electric, Hydraulic Jacks (slipform); Skid Steer Loaders (with or without attachments); Boiler Operators (temporary heat); Refrigeration Plant/Freeze Machines; Power Pack Vibratory/Ultra Sound Drivers and Extractors; Welding Machines; Heaters (mechanical); Pumps; Winches (small electric); Oiler and Greaser; Conveyor; Forklifts; Elevators: Automatic Hoists; Pumps (well points); Combination Small Equipment Operators

\* ENGI0139-003 06/01/2004

STATEWIDE (Except Kenosha, Milwaukee, Ozaukee, Racine, Washington, and Waukesha)

	Rates	Fringes
Power Equipment Operator		
Group 1.....	\$ 27.67	13.70
Group 2.....	\$ 27.17	13.70
Group 3.....	\$ 26.67	13.70
Group 4.....	\$ 26.14	13.70
Group 5.....	\$ 24.07	13.70
Group 6.....	\$ 23.44	13.70

POWER EQUIPMENT OPERATORS CLASSIFICATIONS

GROUP 1: Cranes, Tower Cranes and Derricks with or without attachments with a lifting capacity of over 100 tons; Cranes, Tower Cranes, and Derricks with boom, leads and/or jib lengths 176 ft or longer.

GROUP 2: Backhoes (Excavators) having a manufacturer's rated capacity of 3 cu yd and over; Cranes, Tower Cranes and Derricks with or without attachments with a lifting capacity of 100 tons or less; Cranes, Tower Cranes, and Derricks with boom, leads, and/or jib lengths 175 ft or less; Caisson Rigs; Pile Driver

GROUP 3: Backhoes (Excavators) under 3 cu yd; Travelling Crane (bridge type); Milling Machine; Concrete Paver over 27 E; Concrete Spreader and Distributor; Concrete Laser Screed; Concrete Grinder and Planing Machine; Slipform Curb and Gutter Machine; Boring Machine (Directional); Dredge Operator; Skid Rigs

GROUP 4: Hydraulic Backhoe (tractor or truck mounted); Hydraulic Crane, 10 tons or less; Tractor, Bulldozer, or End Loader (over 40 hp); Motor Patrol; Scraper Operator; Bituminous Plant and Paver Operator; Screed-Milling Machine; Roller over 5 tons; Concrete and Grout Pumps; Hydro Blaster, 10,000 psi and over; Rotary Drill Operator; Percussion Drilling Machine; Air Track Drill with or without integral hammer; Blaster; Boring Machine (vertical or horizontal); Side Boom; Trencher, wheel type or chain type having 8 inch or larger bucket; Rail Leveling Machine (Railroad); Tie Placer; Tie Extractor; Tie Tamper; Stone Leveler; Straddle Carrier; Material Hoists; Stack Hoist; Man Hoists; Mechanic and Welder

GROUP 5: Tractor, Bulldozer, or Endloader (under 40 hp); Tampers -Compactors, riding type; Stump Chipper, large; Roller, Rubber Tire; Backfiller; Trencher, chain type (bucket under 8 inch); Concrete Auto Breaker, large; Concrete Finishing Machine (road type); Concrete Batch Hopper; Concrete Conveyor Systems; Concrete Mixers, 14S or over; Pumps, Screw Type and Gypsum; Hydrohammers, small; Brooms and Sweepers; Lift Slab Machine; Roller under 5 tons; Industrial Locomotives; Fireman (Pile Drivers and

Derricks); Pumps (well points); Hoists, automatic; A-Frames and Winch Trucks; Hoists (tuggers); Boats (Tug, Safety, Work Barges and Launches); Assistant Engineer  
 GROUP 6: Shouldering Machine Operator; Farm or Industrial Tractor mounted equipment; Post Hole Digger; Auger (vertical and horizontal); Skid Steer Loader with or without attachments; Robotic Tool Carrier with or without attachments; Power Pack Vibratory/Ultra Sound Driver and Extractor; Fireman (Asphalt Plants); Screed Operator; Stone Crushers and Screening Plants; Air, Electric, Hydraulic Jacks (Slip Form); Prestress Machines; Air Compressor, 400 CFM or over; Refrigeration Plant/Freese Machine; Boiler Operators (temporary heat); Forklifts; Welding Machines; Generators, over or under 150 kw; Compressors, under 400 CFM; Heaters, Mechanical; Combination small equipment operator; Winches, small electric; Oiler; Greaser; Conveyor; Elevator Operator

-----  
 IRON0008-002 06/01/2002  
 BROWN, CALUMET, DOOR, FOND DU LAC, KEWAUNEE, MANITOWOC, MARINETTE, OCONTO, OUTAGAMI, SHAWANO, SHEBOYGAN, AND WINNEBAGO COUNTIES:

	Rates	Fringes
Ironworker.....	\$ 24.11	12.58

-----  
 IRON0008-003 06/01/2002  
 KENOSHA, MILWAUKEE, OZAUKEE, RACINE, WALWORTH (N.E. 2/3), WASHINGTON, AND WAUKESHA COUNTIES

	Rates	Fringes
Ironworker.....	\$ 25.92	12.58

-----  
 IRON0383-001 06/01/2002  
 ADAMS, COLUMBIA, CRAWFORD, DANE, DODGE, FLORENCE, FOREST, GRANT, GREENE, (Excluding S.E. tip), GREEN LAKE, IOWA, JEFFERSON, JUNEAU, LA CROSSE, LAFAYETTE, LANGLADE, MARATHON, MARQUETTE, MENOMINEE, MONROE, PORTAGE, RICHLAND, ROCK (Northern area, vicinity of Edgerton and Milton), SAUK, VERNON, WAUPACA, WAUSHARA, AND WOOD COUNTIES

	Rates	Fringes
Ironworker.....	\$ 24.55	11.61

-----  
 IRON0498-005 06/01/2002  
 GREEN (S.E. 1/3), ROCK (South of Edgerton and Milton), and WALWORTH (S.W. 2/3) COUNTIES:

	Rates	Fringes
Ironworker.....	\$ 28.50	17.375

-----  
 IRON0512-008 05/01/2003  
 BARRON, BUFFALO, CHIPPEWA, CLARK, DUNN, EAU CLAIRE, JACKSON, PEPIN, PIERCE, POLK, RUSK (S.W. half), ST CROIX, TAYLOR, AND TREMPLEALEAU COUNTIES

	Rates	Fringes
Ironworker.....	\$ 29.50	11.84

-----  
 IRON0563-004 05/01/2003  
 ASHLAND, BAYFIELD, BURNETT, DOUGLAS, IRON, LINCOLN, ONEIDA, PRICE, RUSK (N.E. half), SAWYER, VILAS AND WASHBURN COUNTIES

	Rates	Fringes
Ironworker.....	\$ 24.33	13.75

-----  
 LABO0113-002 06/01/2003  
 MILWAUKEE AND WAUKESHA COUNTIES

	Rates	Fringes
Laborers:		
Group 1.....	\$ 20.92	9.42
Group 2.....	\$ 21.07	9.42
Group 3.....	\$ 21.27	9.42
Group 4.....	\$ 21.42	9.42
Group 5.....	\$ 21.57	9.42
Group 6.....	\$ 17.41	9.42

LABORERS CLASSIFICATIONS

GROUP 1: General Laborer; Tree Trimmer; Conduit Layer; Demolition and Wrecking Laborer; Guard Rail, Fence, and Bridge Builder; Landscaper; Multiplate Culvert Assembler; Stone Handler; Bituminous Worker (Shoveler, Loader, and Utility Man); Batch Truck Dumper or Cement Handler; Bituminous Worker (Dumper, Ironer, Smoother, and Tamper); Concrete Handler

GROUP 2: Air Tool Operator; Joint Sawyer and Filler (Pavement); Vibrator or Tamper Operator (Mechanical Hand Operated); Chain Saw Operator; Demolition Burning Torch Laborer

GROUP 3: Bituminous Worker (Raker and Luteman); Formsetter (Curb, Sidewalk, and Pavement); Strike Off Man

GROUP 4: Line and Grade Specialist

GROUP 5: Blaster and Powderman

GROUP 6: Flagperson; traffic control person

-----  
LABO0113-003 06/01/2003

OZAUKEE AND WASHINGTON COUNTIES

	Rates	Fringes
Laborers:		
Group 1.....	\$ 20.17	9.42
Group 2.....	\$ 20.27	9.42
Group 3.....	\$ 20.32	9.42
Group 4.....	\$ 20.52	9.42
Group 5.....	\$ 20.37	9.42
Group 6.....	\$ 17.26	9.42

LABORERS CLASSIFICATIONS

GROUP 1: General Laborer; Tree Trimmer; Conduit Layer; Demolition and Wrecking Laborer; Guard Rail, Fence, and Bridge Builder; Landscaper; Multiplate Culvert Assembler; Stone Handler; Bituminous Worker (Shoveler, Loader, and Utility Man); Batch Truck Dumper or Cement Handler; Bituminous Worker (Dumper, Ironer, Smoother, and Tamper); Concrete Handler

GROUP 2: Air Tool Operator; Joint Sawyer and Filler (Pavement); Vibrator or Tamper Operator (Mechanical Hand Operated);

GROUP 3: Bituminous Worker (Raker and Luteman); Formsetter (Curb, Sidewalk, and Pavement); Strike Off Man

GROUP 4: Line and Grade Specialist

GROUP 5: Blaster; powderman

GROUP 6: Flagperson and Traffic Control Person

-----  
LABO0140-002 06/01/2003

ADAMS, ASHLAND, BARRON, BAYFIELD, BROWN, BUFFALO, BURNETT, CALUMET, CHIPPEWA, CLARK, COLUMBIA, CRAWFORD, DODGE, DOOR, DOUGLAS, DUNN, EAU CLAIRE, FLORENCE, FOND DU LAC, FOREST, GRANT, GREEN, GREEN LAKE, IRON, JACKSON, JUNEAU, IOWA, JEFFERSON, KEWAUNEE, LA CROSSE, LAFAYETTE, LANGLADE, LINCOLN, MANITOWOC, MARATHON, MARINETTE, MARQUETTE, MENOMINEE, MONROE, OCONTO, ONEIDA, OUTAGAMIE, PEPIN, PIERCE, POLK, PORTAGE, PRICE, RICHLAND, ROCK, RUSK, SAUK, SAWYER, SHAWANO, SHEBOYGAN, ST. CROIX, TAYLOR, TREMPLEAU, VERNON, VILLAS, WALWORTH, WASHBURN, WAUPACA, WAUSHARA, WINNEBAGO, AND WOOD COUNTIES

	Rates	Fringes
Laborers:		
Group 1.....	\$ 20.75	7.77
Group 2.....	\$ 20.85	7.77
Group 3.....	\$ 20.90	7.77
Group 4.....	\$ 21.10	7.77
Group 5.....	\$ 20.95	7.77
Group 6.....	\$ 17.38	7.77

LABORERS CLASSIFICATIONS

GROUP 1: General Laborer; Tree Trimmer; Conduit Layer; Demolition and Wrecking Laborer; Guard Rail, Fence, and Bridge Builder; Landscaper; Multiplate Culvert Assembler; Stone Handler; Bituminous Worker (Shoveler, Loader, and Utility Man); Batch Truck Dumper or Cement Handler;

Bituminous Worker (Dumper, Ironer, Smoother and Tamper);  
 Concrete Handler  
 GROUP 2: Air Tool Operator; Joint Sawyer and Filler  
 (Pavement); Vibrator or Tamper Operator (Mechanical Hand  
 Operated)  
 GROUP 3: Bituminous Worker (Raker and Luteman); Formsetter  
 (Curb, Sidewalk and Pavement); Strike Off Man  
 GROUP 4: Line and Grade Specialist  
 GROUP 5: Blaster; powderman  
 GROUP 6: Flagperson; Traffic Control

-----  
 LABO0237-002 06/01/2003  
 KENOSHA AND RACINE COUNTIES

	Rates	Fringes
Laborers:		
Group 1.....	\$ 19.02	10.38
Group 2.....	\$ 19.17	10.38
Group 3.....	\$ 19.37	10.38
Group 4.....	\$ 19.34	10.38
Group 5.....	\$ 19.67	10.38
Group 6.....	\$ 16.16	10.38

LABORERS CLASSIFICATIONS:  
 GROUP 1: General laborer; Tree Trimmer; Conduit Layer;  
 Demolition and Wrecking Laborer; Guard Rail, Fence, and  
 Bridge Builder; Landscaper; Multiplate Culvert Assembler;  
 Stone Handler; Bituminous Worker (Shoveler, Loader, and  
 Utility Man); Batch Truck Dumper or Cement Handler;  
 Bituminous worker (Dumper, Ironer, Smoother, and Tamper);  
 Concrete Handler  
 GROUP 2: Air Tool Operator; Joint Sawyer and Filler  
 (Pavement); Vibrator or Tamper Operator (Mechanical Hand  
 Operated); Chain Saw Operator; Demolition Burning Torch  
 Laborer  
 GROUP 3: Bituminous Worker (Raker and Luteman); Formsetter  
 (Curb, Sidewalk, and Pavement); Strike Off Man  
 GROUP 4: Line and Grade Specialist  
 GROUP 5: Blaster and Powderman  
 GROUP 6: Flagman; traffic control person

-----  
 LABO0464-003 06/01/2003  
 DANE COUNTY

	Rates	Fringes
Laborers:		
Group 1.....	\$ 20.63	8.17
Group 2.....	\$ 20.73	8.17
Group 3.....	\$ 20.78	8.17
Group 4.....	\$ 20.98	8.17
Group 5.....	\$ 20.83	8.17
Group 6.....	\$ 16.98	8.17

LABORERS CLASSIFICATIONS:  
 GROUP 1: General Laborer; Tree Trimmer; Conduit Layer;  
 Demolition and Wrecking Laborer; Guard Rail, Fence, and  
 Bridge Builder; Landscaper; Multiplate Culvert Assembler;  
 Stone Handler; Bituminous Worker (Shoveler, Loader, and  
 Utility Man); Batch Truck Dumper or Cement Handler;  
 Bituminous Worker (Dumper, Ironer, Smoother, and Tamper);  
 Concrete Handler  
 GROUP 2: Air Tool Operator; Joint Sawyer and Filler  
 (Pavement); Vibrator or Tamper Operator (Mechanical Hand  
 Operated); Chain Saw Operator; Demolition Burning Torch  
 Laborer  
 GROUP 3: Bituminous Worker (Raker and Luteman); Formsetter  
 (Curb, Sidewalk, and Pavement); Strike Off Man  
 GROUP 4: Line and Grade Specialist  
 GROUP 5: Blaster; Powderman  
 GROUP 6: Flagperson and Traffic Control Person

-----  
 PAIN0106-008 05/01/2001  
 ASHLAND, BAYFIELD, BURNETT, AND DOUGLAS COUNTIES

Rates	Fringes
-------	---------

Painters:

New:		
Brush, Roller.....	\$ 22.73	7.73
Spray, Sandblast, Steel....	\$ 23.33	7.73
Repaint:		
Brush, Roller.....	\$ 21.23	7.73
Spray, Sandblast, Steel....	\$ 21.83	7.73

\* PAIN0108-002 06/01/2002  
RACINE COUNTY

	Rates	Fringes
Painters:		
Brush, Roller.....	\$ 22.05	8.25
Spray & Sandblast.....	\$ 23.05	8.25

PAIN0259-002 06/01/2004  
BARRON, CHIPPEWA, DUNN, EAU CLAIRE, PEPIN, PIERCE, POLK, RUSK,  
SAWYER, ST. CROIX, AND WASHBURN COUNTIES

	Rates	Fringes
Painters:.....	\$ 21.76	9.20

\* PAIN0259-004 06/01/2004  
BUFFALO, CRAWFORD, JACKSON, LA CROSSE, MONROE, TREMPLEAU, AND  
VERNON COUNTIES

	Rates	Fringes
Painter.....	\$ 16.58	6.95

\* PAIN0781-002 06/01/2002  
JEFFERSON, MILWAUKEE, OZAUKEE, WASHINGTON, AND WAUKESHA COUNTIES

	Rates	Fringes
Painters:		
Bridge.....	\$ 23.69	9.22
Brush.....	\$ 23.34	9.22
Spray & Sandblast.....	\$ 24.09	9.22

\* PAIN0802-002 06/01/2002  
COLUMBIA, DANE, DODGE, GRANT, GREEN, IOWA, LAFAYETTE, RICHLAND,  
ROCK, AND SAUK COUNTIES

	Rates	Fringes
Painters:		
Brush.....	\$ 21.50	7.60
Structural Steel, Spray.....	\$ 22.50	7.60

\* PAIN0802-003 06/01/2002  
BROWN, CALUMET, DOOR, FOND DU LAC, GREEN LAKE, KEWAUNEE,  
MANITOWOC, MARINETTE, MARQUETTE, OCONTO, OUTAGAMIE, SHAWANO,  
SHEBOYGAN, WAUSHARA, WAUPACA, AND WINNEBAGO COUNTIES

	Rates	Fringes
Painters:.....	\$ 18.96	4.84

\* PAIN0802-006 06/01/2002  
ADAMS, CLARK, FOREST, IRON, JUNEAU, LANGLADE, LINCOLN,  
MARATHON, MENOMINEE, ONEIDA, PORTAGE, PRICE, TAYLOR, WOOD, AND  
VILAS COUNTIES

	Rates	Fringes
Painters:.....	\$ 20.90	5.11

\* PAIN0934-001 06/01/2002  
KENOSHA AND WALWORTH COUNTIES

	Rates	Fringes
Painters:		
Brush.....	\$ 22.98	7.25
Spray.....	\$ 23.98	7.25
Structural Steel.....	\$ 23.13	7.25

\* PAIN1011-002 06/01/2001  
FLORENCE COUNTY

	Rates	Fringes
Painters:.....	\$ 19.40	3.95

\* PLAS0599-010 06/01/2004

	Rates	Fringes
Cement Mason		
Area 1.....	\$ 25.25	10.95
Area 2.....	\$ 24.20	10.45
Area 3.....	\$ 23.05	11.95
Area 4.....	\$ 25.47	9.68
Area 5.....	\$ 24.25	10.90
Area 6.....	\$ 22.10	13.05

AREA DESCRIPTIONS

- AREA 1: BAYFIELD, DOUGLAS, PRICE, SAYER, AND WASHBURN COUNTIES
- AREA 2: ADAMS, ASHLAND, BARRON, BROWN, BURNETT, CALUMET, CHIPPEWA, CLARK, COLUMBIA, DODGE, DOOR, DUNN, FLORENCE, FOND DU LAC, FOREST, GREEN LAKE, IRON, JEFFERSON, KEWAUNEE, LANGLADE, LINCOLN, MANITOWOC, MARATHON, MARINETTE, MARQUETTE, MENOMINEE, OCONTO, ONEIDA, OUTAGAMIE, POLK, PORTAGE, RUSK, ST CROIX, SAUK, SHAWANO, SHEBOYGAN, TAYLOR, VILAS, WALWORTH, WAUPACA, WAUSHARA, WINNEBAGO, AND WOOD COUNTIES
- AREA 3: BUFFALO, CRAWFORD, EAU CLAIRE, JACKSON, JUNEAU, LA CROSSE, MONROE, PEPIN, PIERCE, RICHLAND, TREMPPEALEAU, AND VERNON COUNTIES
- AREA 4: MILWAUKEE, OZAUKEE, WASHINGTON, AND WAUKESHA COUNTIES
- AREA 5: DANE, GRANT, GREEN, IOWA, LAFAYETTE, AND ROCK COUNTIES
- AREA 6: KENOSHA AND RACINE COUNTIES

\* PLUM0011-003 05/01/2001

ASHLAND, BAYFIELD, BURNETT, DOUGLAS, IRON, SAWYER, AND WASHBURN COUNTIES

	Rates	Fringes
Plumber.....	\$ 26.35	9.15

\* PLUM0075-002 06/01/2002

MILWAUKEE, OZAUKEE, WASHINGTON, AND WAUKESHA COUNTIES

	Rates	Fringes
Plumber.....	\$ 27.96	8.83

\* PLUM0075-004 06/01/2002

DODGE (Watertown), GREEN, JEFFERSON, LAFAYETTE, AND ROCK COUNTIES

	Rates	Fringes
Plumber/Pipefitter.....	\$ 28.21	8.83

\* PLUM0075-009 06/01/2002

COLUMBIA, DANE, IOWA, MARQUETTE, RICHLAND AND SAUK COUNTIES

	Rates	Fringes
Plumber.....	\$ 29.41	7.38

\* PLUM0118-002 06/01/2003

KENOSHA, RACINE, AND WALWORTH COUNTIES

	Rates	Fringes
Plumber and Steamfitter.....	\$ 27.66	12.09

\* PLUM0400-003 06/01/2003

ADAMS, BROWN, CALUMET, DODGE (except Watertown), DOOR, FOND DU LAC, GREEN LAKE, KEWAUNEE, MANITOWOC, MARINETTE (except Niagara), MENOMINEE, OCONTO, OUTAGAMIE, SHAWANO, SHEBOYGAN, WAUPACA, WAUSHARA, AND WINNEBAGO COUNTIES

	Rates	Fringes
Plumber/Pipefitter.....	\$ 26.15	10.79

\* PLUM0434-002 06/01/2002

BARON, BUFFALO, CHIPPEWA, CLARK, CRAWFORD, DUNN, EAU CLAIRE, FLORENCE, FOREST, GRANT, JACKSON, JUNEAU, LA CROSSE, LANGLADE, LINCOLN, MARATHON, MONROE, ONEIDA, PEPIN, PIERCE, POLK, PORTAGE, PRICE, RUSK, ST. CROIX, TAYLOR, TREMPPEALEAU, VERNON, VILAS, AND WOOD COUNTIES

	Rates	Fringes
--	-------	---------

Pipefitter.....\$ 25.15 9.72

\* PLUM0506-007 06/01/2000
MARINETTE COUNTY (Niagara only)

Table with 3 columns: Job Description, Rates, Fringes. Includes Plumber/Pipefitter (1) Jobs where plumbing bid is \$50,000 or less and (2) All other work.

\* TEAM0039-002 05/01/2004

Table with 3 columns: Job Description, Rates, Fringes. Includes Truck drivers: 1 & 2 Axle Trucks, 2 Axle Trucks, 3 or more axles; Euclids or Dumptor, Articulated Truck, Mechanic.

SELF-PROPELLED HOPPER DREDGE:

Drag Tender \$ 8.78 \$4.23+A

0 FOOTNOTE:

1 A. Paid Holidays: New years Day, Washington's Birthday,
2 Memorial Day, Independence Day, Labor Day, Paul Hall's Birthday
3 (August 20), Veteran,s Day, Thanksgiving Day, and Christmas Day

6 WELL DRILLER \$16.52 \$3.70

9 WELDERS - Receive rate prescribed for craft performing
0 operation to which welding is incidental.

3 Unlisted classifications needed for work not included within
4 the scope of the classifications listed may be added after
5 award only as provided in the labor standards contract clauses
6 (29CFR 5.5 (a) (1) (ii)).

0 In the listing above, the "SU" designation means that rates
1 listed under the identifier do not reflect collectively
2 bargained wage and fringe benefit rates. Other designations
3 indicate unions whose rates have been determined to be
4 prevailing.

8 WAGE DETERMINATION APPEALS PROCESS

0 1.) Has there been an initial decision in the matter? This can
1 be:

- 3 \* an existing published wage determination
4 \* a survey underlying a wage determination
5 \* a Wage and Hour Division letter setting forth a position on
6 a wage determination matter
7 \* a conformance (additional classification and rate) ruling

9 On survey related matters, initial contact, including requests
0 for summaries of surveys, should be with the Wage and Hour
1 Regional Office for the area in which the survey was conducted
2 because those Regional Offices have responsibility for the
3 Davis-Bacon survey program. If the response from this initial
4 contact is not satisfactory, then the process described in 2.)
5 and 3.) should be followed.

7 With regard to any other matter not yet ripe for the formal
8 process described here, initial contact should be with the

9 Branch of Construction Wage Determinations. Write to:  
0

1 Branch of Construction Wage Determinations  
2

3 Wage and Hour Division  
4

5 U.S. Department of Labor  
6

7 200 Constitution Avenue, N.W.  
8

9 Washington, DC 20210  
0

1 2.) If the answer to the question in 1.) is yes, then an  
2 interested party (those affected by the action) can request  
3 review and reconsideration from the Wage and Hour Administrator  
4 (See 29 CFR Part 1.8 and 29 CFR Part 7). Write to:

5  
6 Wage and Hour Administrator  
7

8 U.S. Department of Labor  
9

0 200 Constitution Avenue, N.W.  
1

2 Washington, DC 20210  
3

4 The request should be accompanied by a full statement of the  
5 interested party's position and by any information (wage  
6 payment data, project description, area practice material,  
7 etc.) that the requestor considers relevant to the issue.  
8

9 3.) If the decision of the Administrator is not favorable, an  
0 interested party may appeal directly to the Administrative  
1 Review Board (formerly the Wage Appeals Board). Write to:

2  
3 Administrative Review Board  
4

5 U.S. Department of Labor  
6

7 200 Constitution Avenue, N.W.  
8


9 Washington, DC 20210  
0

1 4.) All decisions by the Administrative Review Board are final.  
2

3 =====  
4

5 END OF GENERAL DECISION

(End of Summary of Changes)

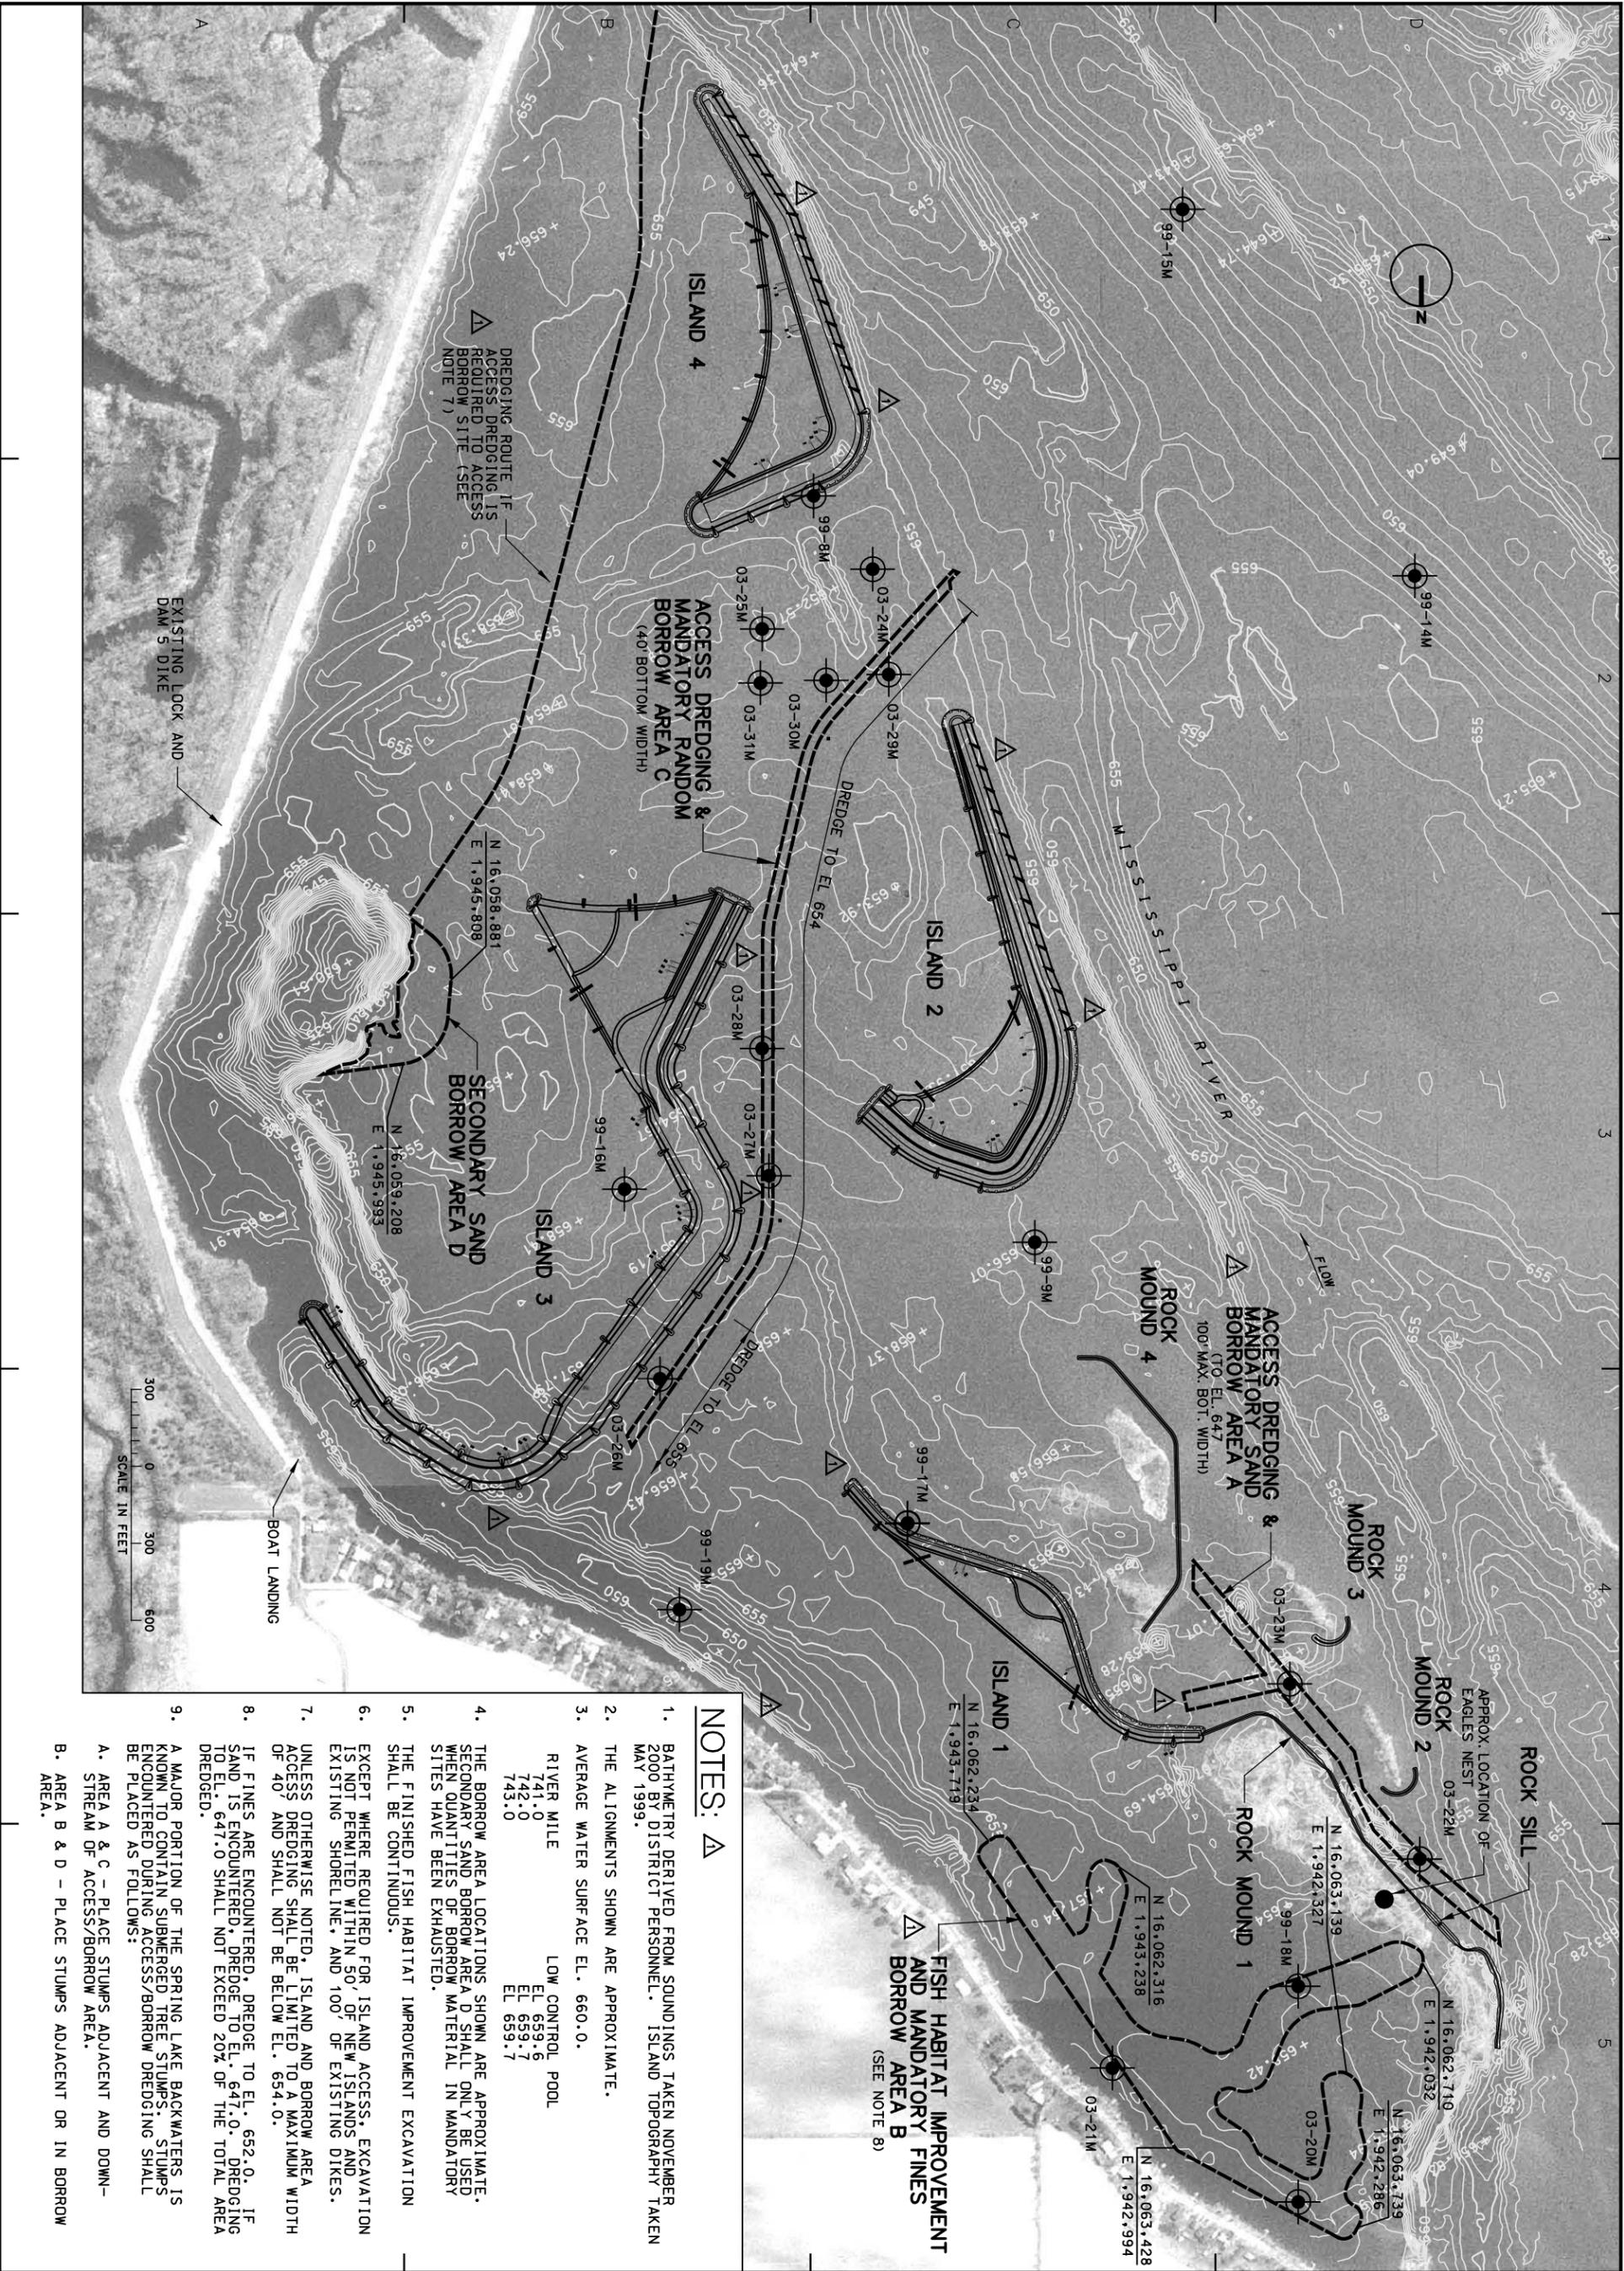

**NOTES:**

1. BATHYMETRY DERIVED FROM SOUNDINGS TAKEN NOVEMBER 2000 BY DISTRICT PERSONNEL. ISLAND TOPOGRAPHY TAKEN MAY 1999.
2. THE ALIGNMENTS SHOWN ARE APPROXIMATE.
3. AVERAGE WATER SURFACE EL. 660.0.  
RIVER MILE 741.0  
LOW CONTROL POOL EL 659.6  
742.0  
EL 659.7  
743.0
4. THE BORROW AREA LOCATIONS SHOWN ARE APPROXIMATE. SECONDARY SAND BORROW AREA D SHALL ONLY BE USED WHEN QUANTITIES OF BORROW MATERIAL IN MANDATORY SITES HAVE BEEN EXHAUSTED.
5. THE FINISHED FISH HABITAT IMPROVEMENT EXCAVATION SHALL BE CONTINUOUS.
6. EXCEPT WHERE REQUIRED FOR ISLAND ACCESS, EXCAVATION IS NOT PERMITTED WITHIN 50' OF NEW ISLANDS AND EXISTING SHORELINE, AND 100' OF EXISTING DIKES.
7. UNLESS OTHERWISE NOTED, ISLAND AND BORROW AREA ACCESS DREDGING SHALL BE LIMITED TO A MAXIMUM WIDTH OF 40' AND SHALL NOT BE BELOW EL. 654.0.
8. IF FINES ARE ENCOUNTERED, DREDGE TO EL. 652.0. IF SAND IS ENCOUNTERED, DREDGE TO EL. 647.0. DREDGING TO EL. 647.0 SHALL NOT EXCEED 20% OF THE TOTAL AREA DREDGED.
9. A MAJOR PORTION OF THE SPRING LAKE BACKWATERS IS KNOWN TO CONTAIN SUBMERGED TREE STUMPS. STUMPS ENCOUNTERED DURING ACCESS/BORROW DREDGING SHALL BE PLACED AS FOLLOWS:
  - A. AREA A & C - PLACE STUMPS ADJACENT AND DOWN-STREAM OF ACCESS/BORROW AREA.
  - B. AREA B & D - PLACE STUMPS ADJACENT OR IN BORROW AREA.



Symbol	Description	Date	Appr.
▲	DRAWING REISSUED WITH AMENDMENT NO. 0001	07/2004	LKT

Designed by: LKT/JWF/KLL	Date: JUN 2004	Rev. 1
Dwn by: LKT	Ckd by: BKJ	Solicitation No.: W912ES-04-B-0003
Authority: ENVIROM MGMT PROG	File Name: 003-M5A-C-10103	Drawing Number:
Plot Scale: 1" = 300'	Plot Date:	


Horizontal Coordinate System: UTM ZONE 15 NAD 1983, US SURVEY FT
Vertical Coordinate System: MSL NGVD 1912 (ADJ)

CONSTRUCTION DRAWING  
SPRING LAKE ISLANDS  
MISSISSIPPI RIVER - POOL 5  
BUFFALO COUNTY, WISCONSIN

ENVIRONMENTAL  
SITE LAYOUT  
AND DREDGING PLAN

Sheet reference number:  
**C-001**

Sheet 3 of 19

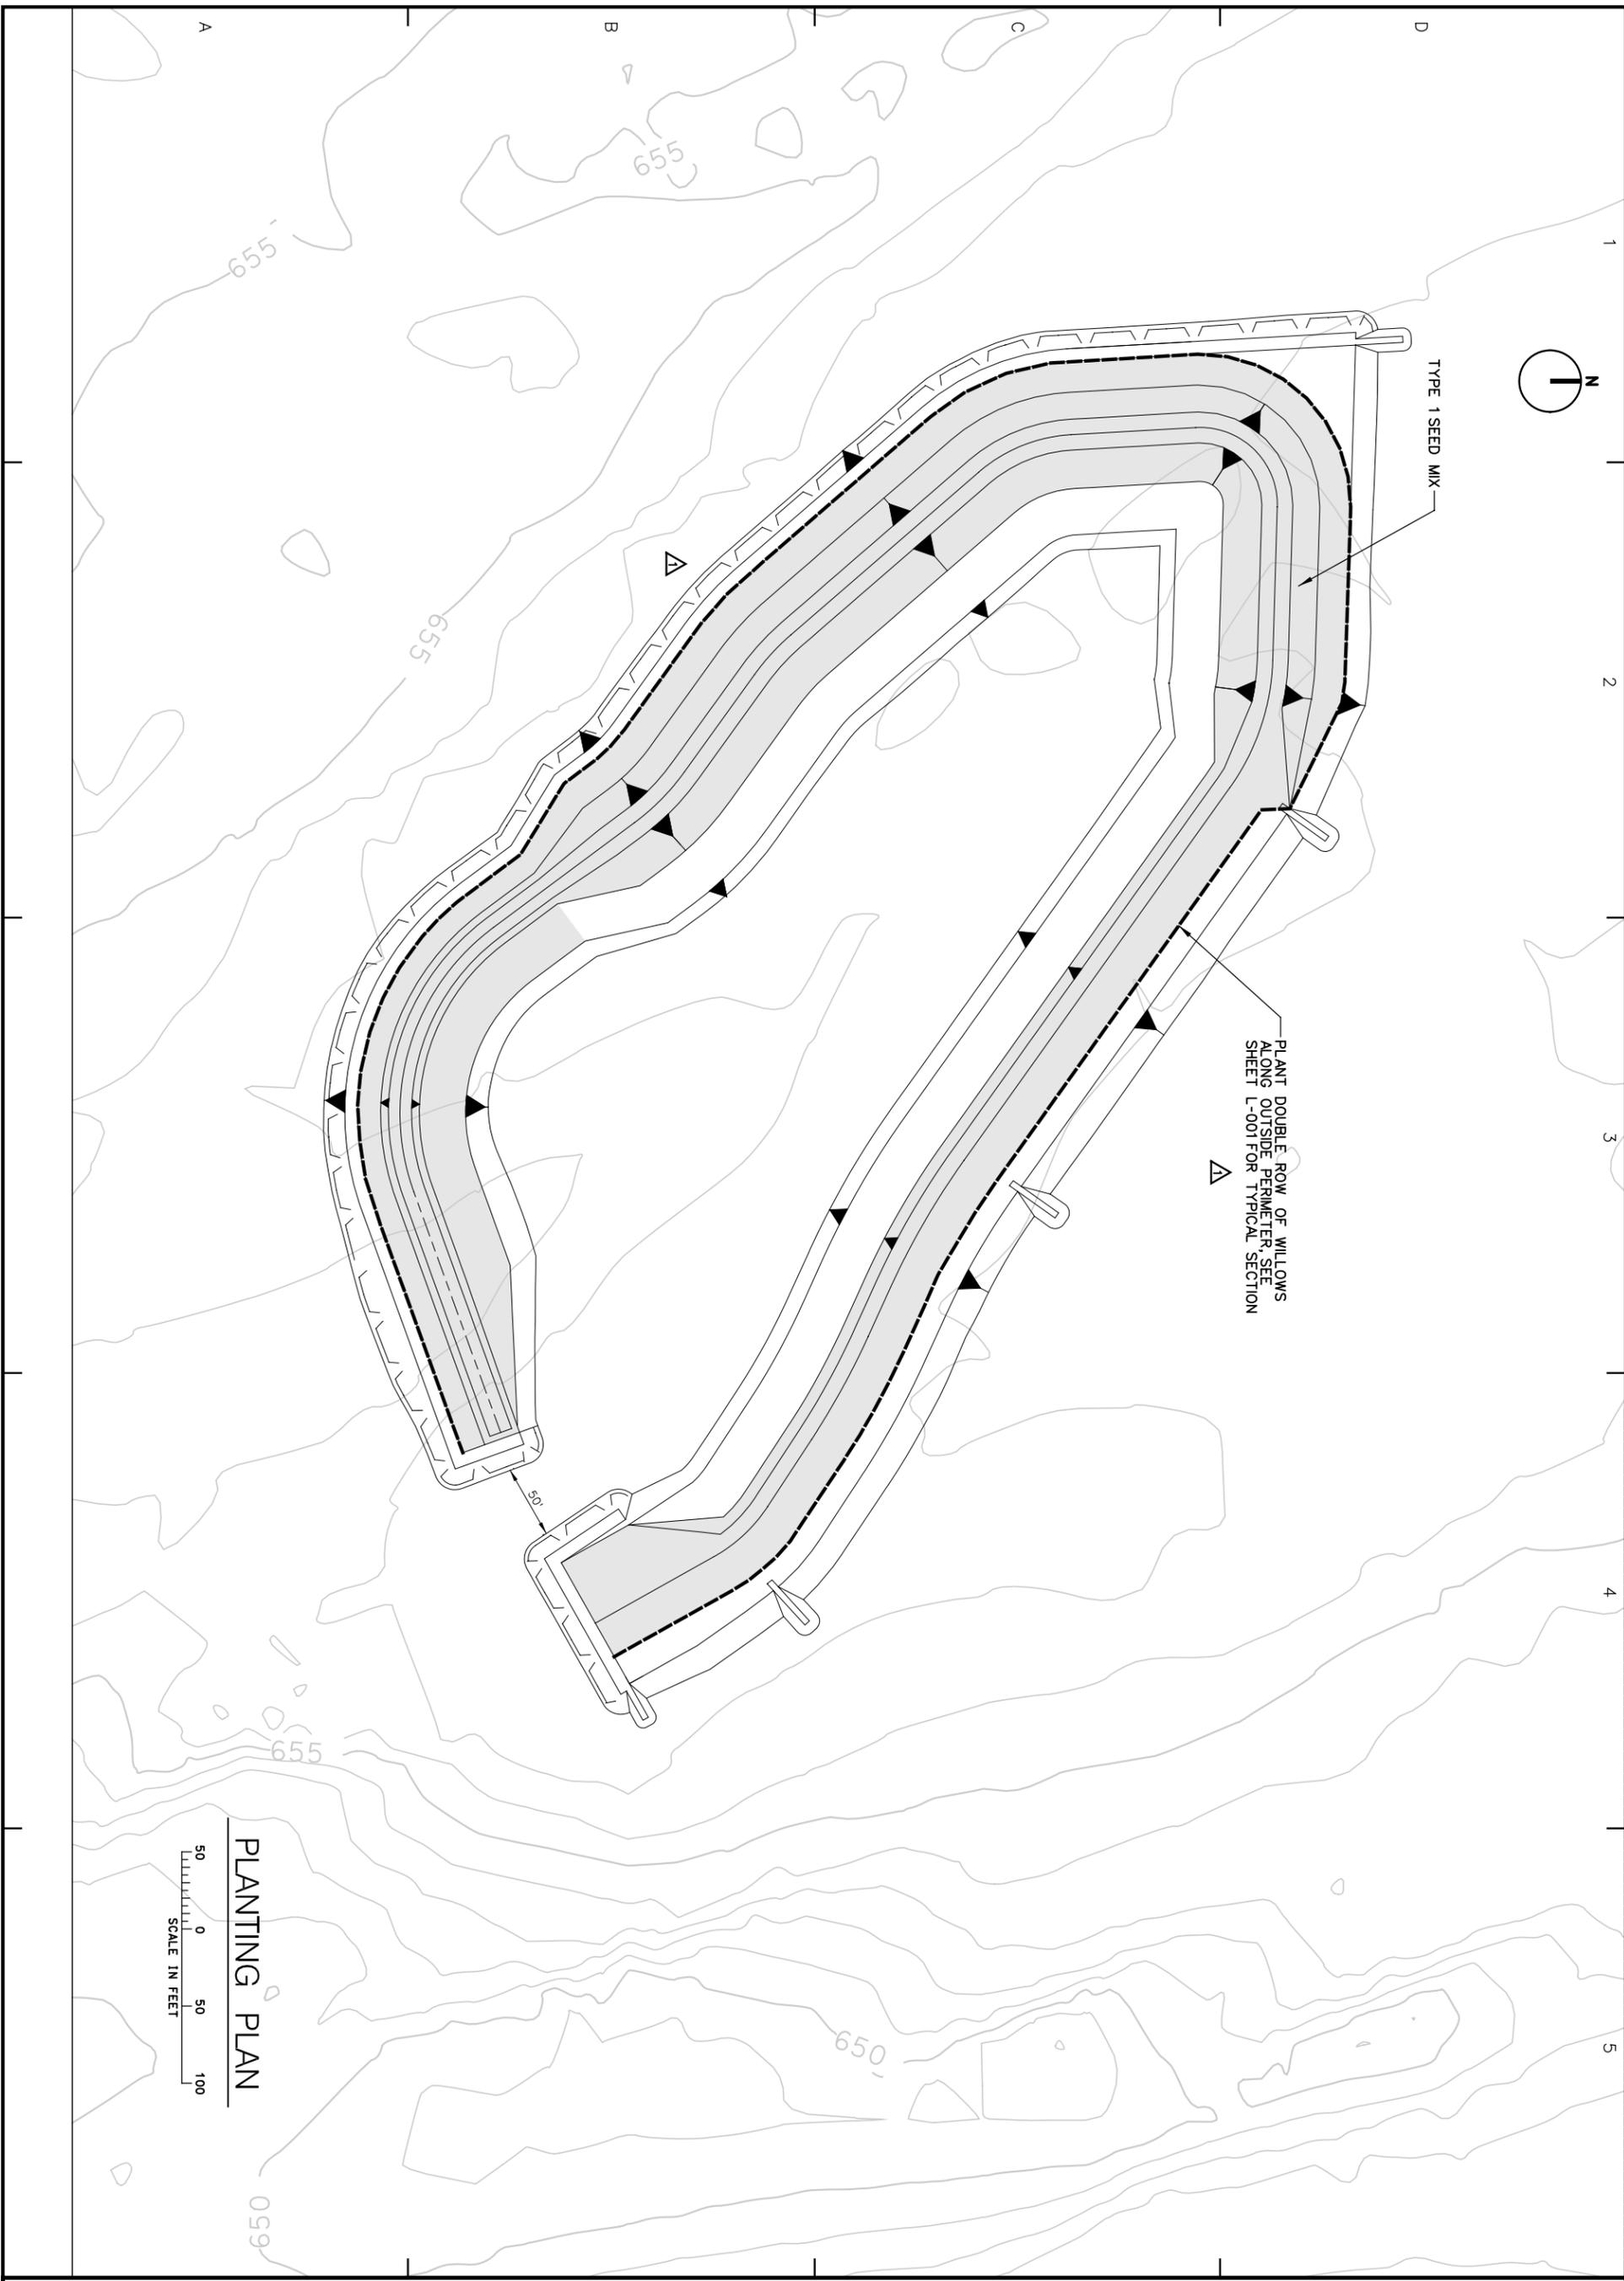

**PLANTING PLAN**



Sheet reference number:  
**L-002**  
Sheet 19 of 19

CONSTRUCTION DRAWING  
**SPRING LAKE ISLANDS**  
 MISSISSIPPI RIVER - POOL 5  
 BUFFALO COUNTY, WISCONSIN


**ENVIRONMENTAL ISLAND E3 (OPTIONAL) PLANTING PLAN**

Horizontal Coordinate System:  
 UTM ZONE 15  
 NAD 1983, US SURVEY FT  
 Vertical Coordinate System:  
 MSL NGVD 1912 (ADJ)

Designed by: LKT/JJF/SMG	Date: JUN 2004	Rev. 1
Dwn by: LKT	Ckd by: BKJ	Solicitation No.: W912ES-04-B-0003
Authority: ENVIRON MGMT PROG	Drawing Number:	
File Name: 19-MP5A-L-102019	Plot Date:	
Plot Scale: 1" = 50'		

Symbol	Description	Date	Appr.
▲	DRAWING REISSUED WITH AMENDMENT NO. 0001	07/2004	LKT

**L-001**  
 US Army Corps of Engineers  
 St. Paul District

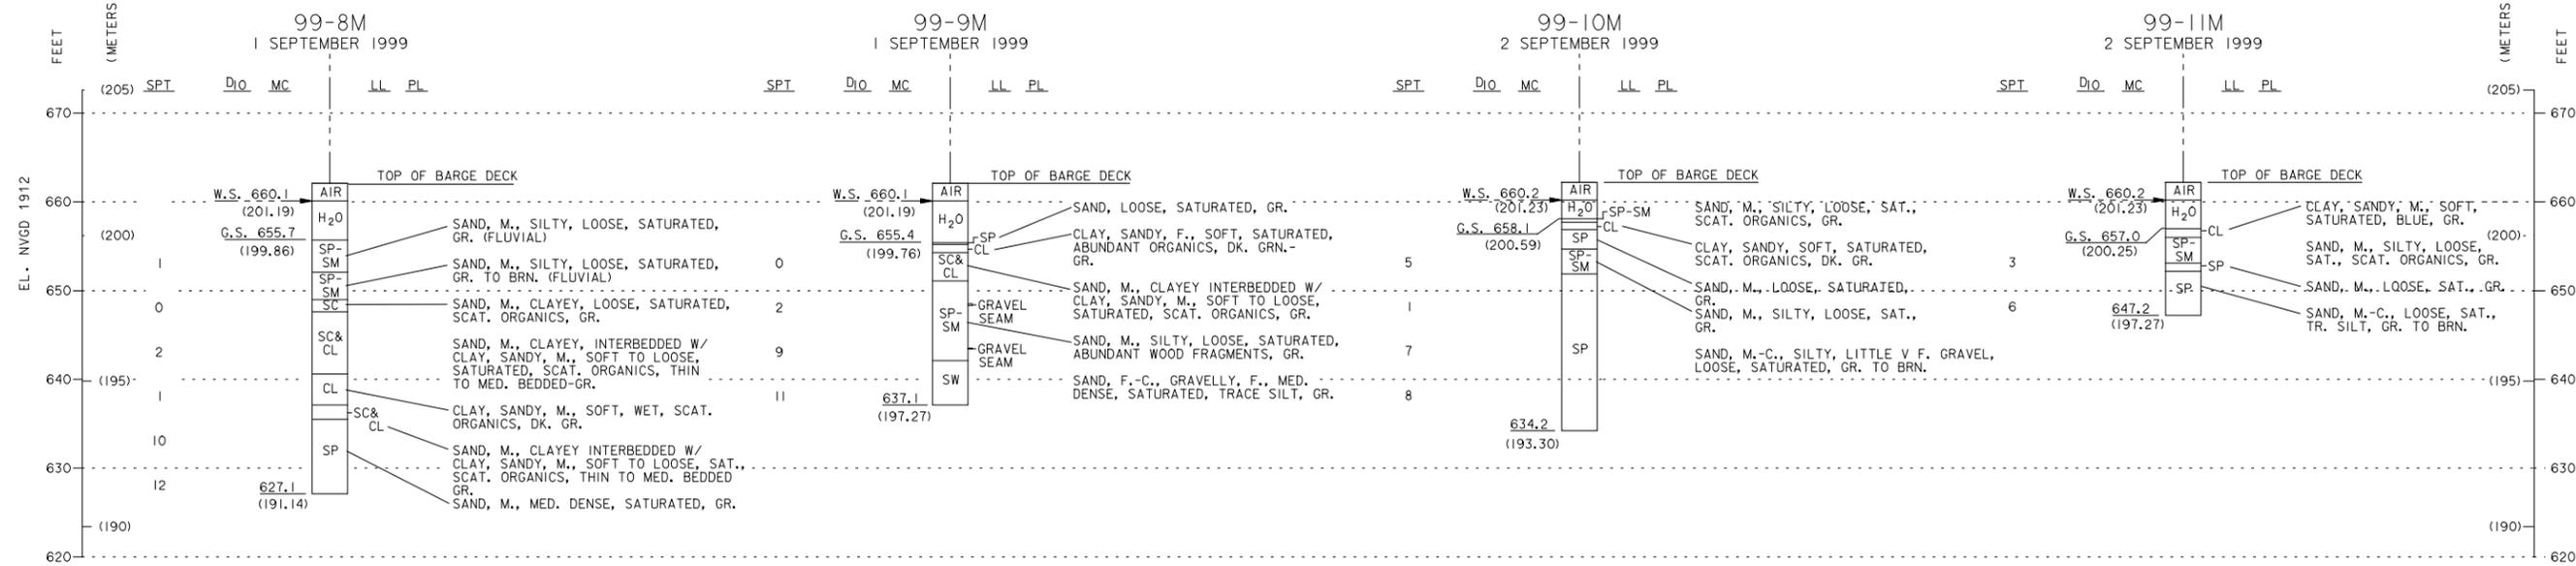


**NOTES**  
1. BORING OBTAINED FROM FLOATING PLANT.  
2. 4" ALUMINUM CASING SET TO EL. 646.9', BELOW CASING HOLE STABILIZED WITH DRILLING FLUID.  
3. ALL CASING REMOVED. BORING ALLOWED TO CAVE.

**NOTES**  
1. BORING OBTAINED FROM FLOATING PLANT.  
2. 4" ALUMINUM CASING SET TO EL. 647.1', BELOW CASING HOLE STABILIZED WITH DRILLING FLUID.  
3. ALL CASING REMOVED. BORING ALLOWING TO CAVE.

**NOTES**  
1. BORING OBTAINED FROM FLOATING PLANT.  
2. 4" ALUMINUM CASING SET TO EL. 649.2', BELOW CASING HOLE STABILIZED WITH DRILLING FLUID.  
3. HEAVING SANDS BELOW EL. 636.2'.  
4. ALL CASING REMOVED. HOLE ALLOWED TO CAVE.

**NOTES**  
1. BORING OBTAINED FROM FLOATING PLANT.  
2. 4" ALUMINUM CASING SET TO EL. 649.2'.  
3. ALL CASING REMOVED. HOLE ALLOWED TO CAVE.

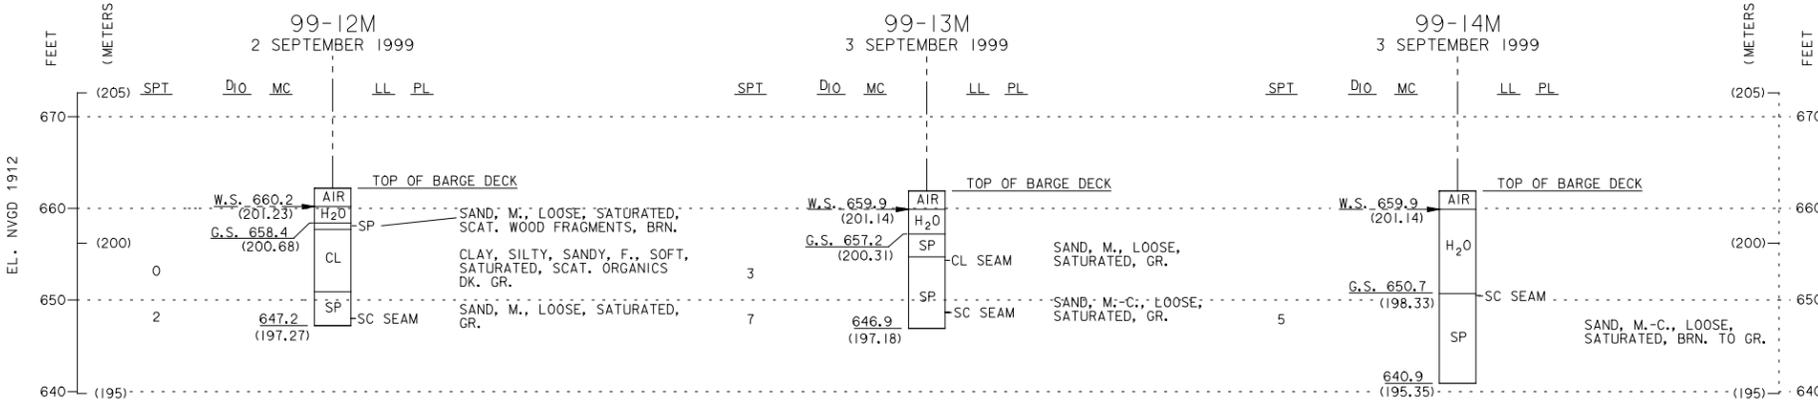

**NOTES**  
1. BORING OBTAINED FROM FLOATING PLANT.  
2. 4" ALUMINUM CASING SET TO EL. 649.2'.  
3. ALL CASING REMOVED. HOLE ALLOWED TO CAVE.

**NOTES**  
1. BORING OBTAINED FROM FLOATING PLANT.  
2. 4" ALUMINUM CASING SET TO EL. 648.9'.  
3. ALL CASING REMOVED. HOLE ALLOWED TO CAVE.

**NOTES**  
1. BORING OBTAINED FROM FLOATING PLANT.  
2. 4" ALUMINUM CASING SET TO EL. 643.9'.  
3. ALL CASING REMOVED. HOLE ALLOWED TO CAVE.

**GENERAL BORING LEGEND**

84-1M	YEAR OF BORING-BORING NUMBER, BORING TYPE (EG: M-MACHINE, A-AUGER, TP-TEST PIT, P-PIEZOMETER).
1 MAY 1984	DATE OF BORING
W.S. 1026.7	WATER SURFACE ELEVATION ON DAY OF BORING
G.S. 1020.2	GROUND SURFACE ELEVATION AT BORING
GW	WELL GRADED GRAVELS, GRAVEL - SAND MIXTURE, LITTLE OR NO FINES
GP	POORLY GRADED GRAVELS, LITTLE OR NO FINES
GM	SILTY GRAVELS, GRAVEL - SAND - SILT MIXTURES
GC	CLAYEY GRAVELS, GRAVEL - SAND - CLAY MIXTURES
SW	WELL GRADED SANDS, GRAVELLY SANDS, LITTLE OR NO FINES
SP	POORLY GRADED SANDS, GRAVELLY SANDS, LITTLE OR NO FINES
SM	SILTY SANDS, SAND - SILT MIXTURES
SC	CLAYEY SANDS, SAND - CLAY MIXTURES
ML	INORGANIC SILTS, LIQUID LIMIT LESS THAN 50
MH	INORGANIC SILTS, LIQUID LIMIT GREATER THAN 50
CL	INORGANIC CLAYS, LOW TO MEDIUM PLASTICITY, LIQUID LIMIT LESS THAN 50
CH	INORGANIC CLAYS, HIGH PLASTICITY, LIQUID LIMIT GREATER THAN 50
OL	ORGANIC SILTS OR CLAYS, LOW PLASTICITY, LIQUID LIMIT LESS THAN 50
OH	ORGANIC SILTS OR CLAYS, MEDIUM TO HIGH PLASTICITY, LIQUID LIMIT GREATER THAN 50
PT	PEAT
SP-SM	BORDERLINE MATERIAL
SP&SM	STRATIFIED MATERIAL
1	LOCATION AND SAMPLE NUMBER FOR UNDISTURBED SAMPLE
X	NO RECOVERY
W.L. 726.7	WATER LEVEL ON DATE OF BORING
700.1 (238.56)	ELEVATION AT BOTTOM OF BORING
	ELEVATION IN METERS

**GENERAL BORING NOTES**

- GENERAL:** THE UNIFIED SOIL CLASSIFICATION SYSTEM IS USED TO IDENTIFY BASIC SOIL TYPE. THE LEGEND REPRESENTS ONLY THE BASIC SOILS. TO COMPLETE THE CLASSIFICATION, PERTINENT INFORMATION IS ADDED TO THE RIGHT OF THE BORING STAFF, NOTES PERTAINING TO A SPECIFIC BORING ARE SHOWN BELOW THE BORING STAFF.
- MOISTURE CONTENT:** THE NATURAL MOISTURE CONTENT IN PERCENT OF DRY WEIGHT (MC) IS SHOWN TO THE LEFT OF THE BORING STAFF.
- BLOW COUNT (SPT):** BLOW COUNTS ARE SHOWN TO THE LEFT OF THE BORING STAFF AND, EXCEPT AS NOTED, ARE THE NUMBER OF BLOWS NECESSARY TO DRIVE THE SAMPLER USED A DISTANCE OF 12". STANDARD BLOW COUNTS ARE FOR A STANDARD PENETRATION TEST (SPT) USING A 1 3/8" X 2" SAMPLER, 140 LB. HAMMER AND A 30" DROP. FOR NON-STANDARD BLOW COUNTS, SAMPLER SIZE, HAMMER WEIGHT AND HEIGHT OF DROP ARE AS SHOWN.
- ATTERBERG LIMITS:** LIQUID LIMIT (LL) AND PLASTIC LIMIT (PL) ARE SHOWN TO THE RIGHT OF THE BORING STAFF.
- D<sub>10</sub> SIZE:** THE GRAIN SIZE IN MILLIMETERS OF WHICH 10% OF THE SAMPLE IS FINER IS SHOWN TO THE LEFT OF THE BORING STAFF.
- RQD:** ROCK QUALITY DESIGNATION (RQD) IS SHOWN TO THE LEFT OF THE PERCENT RECOVERY COLUMN. ROD IS THE PERCENT RECOVERY CONSISTING OF UNBROKEN PIECES LONGER THAN 4".
- % RECOVERY:** PERCENT CORE RECOVERY IS SHOWN TO THE LEFT OF THE BORING STAFF. PERCENT RECOVERY IS LENGTH OF CORE RECOVERED/LENGTH OF CORE CUT X 100. UNLESS SPECIFIED OTHERWISE, ALL CORE IS 4" DIAMETER.
- ELEVATIONS REFERENCED TO N.G.V.D. 1912 ADJ.
- THE BORINGS SHOW SUMMARIES OF INFORMATION RECORDED ON THE ORIGINAL FIELD LOGS. THESE LOGS ARE AVAILABLE FOR INSPECTION AT THE ST. PAUL DISTRICT OFFICE. ARRANGEMENTS TO INSPECT LOGS CAN BE MADE BY CALLING (651) 290-5599.

**CONVERSION NOTES**

TO CONVERT FEET TO METERS, MULTIPLY FEET BY 0.3048 = METERS.  
TO CONVERT INCHES TO MILLIMETERS, MULTIPLY INCHES BY 25.4 = MILLIMETERS


Symbol	Description	Date	Appr.

DESIGNED: KSN	DATE: DEC. 1999
CHECKED: JUF/KSN	SCALE: AS SHOWN
DRAWN: GRS	CADD FILE NAME: SPT210002.dgn
DESIGNED: DACW37-93-B-0044	SOL NO: 5
CHECKED: AE	AE APPROVING OFFICIAL:

DEPARTMENT OF THE ARMY  
ST. PAUL, MINNESOTA  
CORPS OF ENGINEERS  
ST. PAUL DISTRICT

REFERENCE DRAWING  
POOL #5  
GEOLOGICAL DATA  
LEGEND, GENERAL NOTES & BORING LOGS: 99-8M, 99-9M, 99-14M

DRAWING NUMBER:  
PLATE 6-2  
SHT 1 OF 2

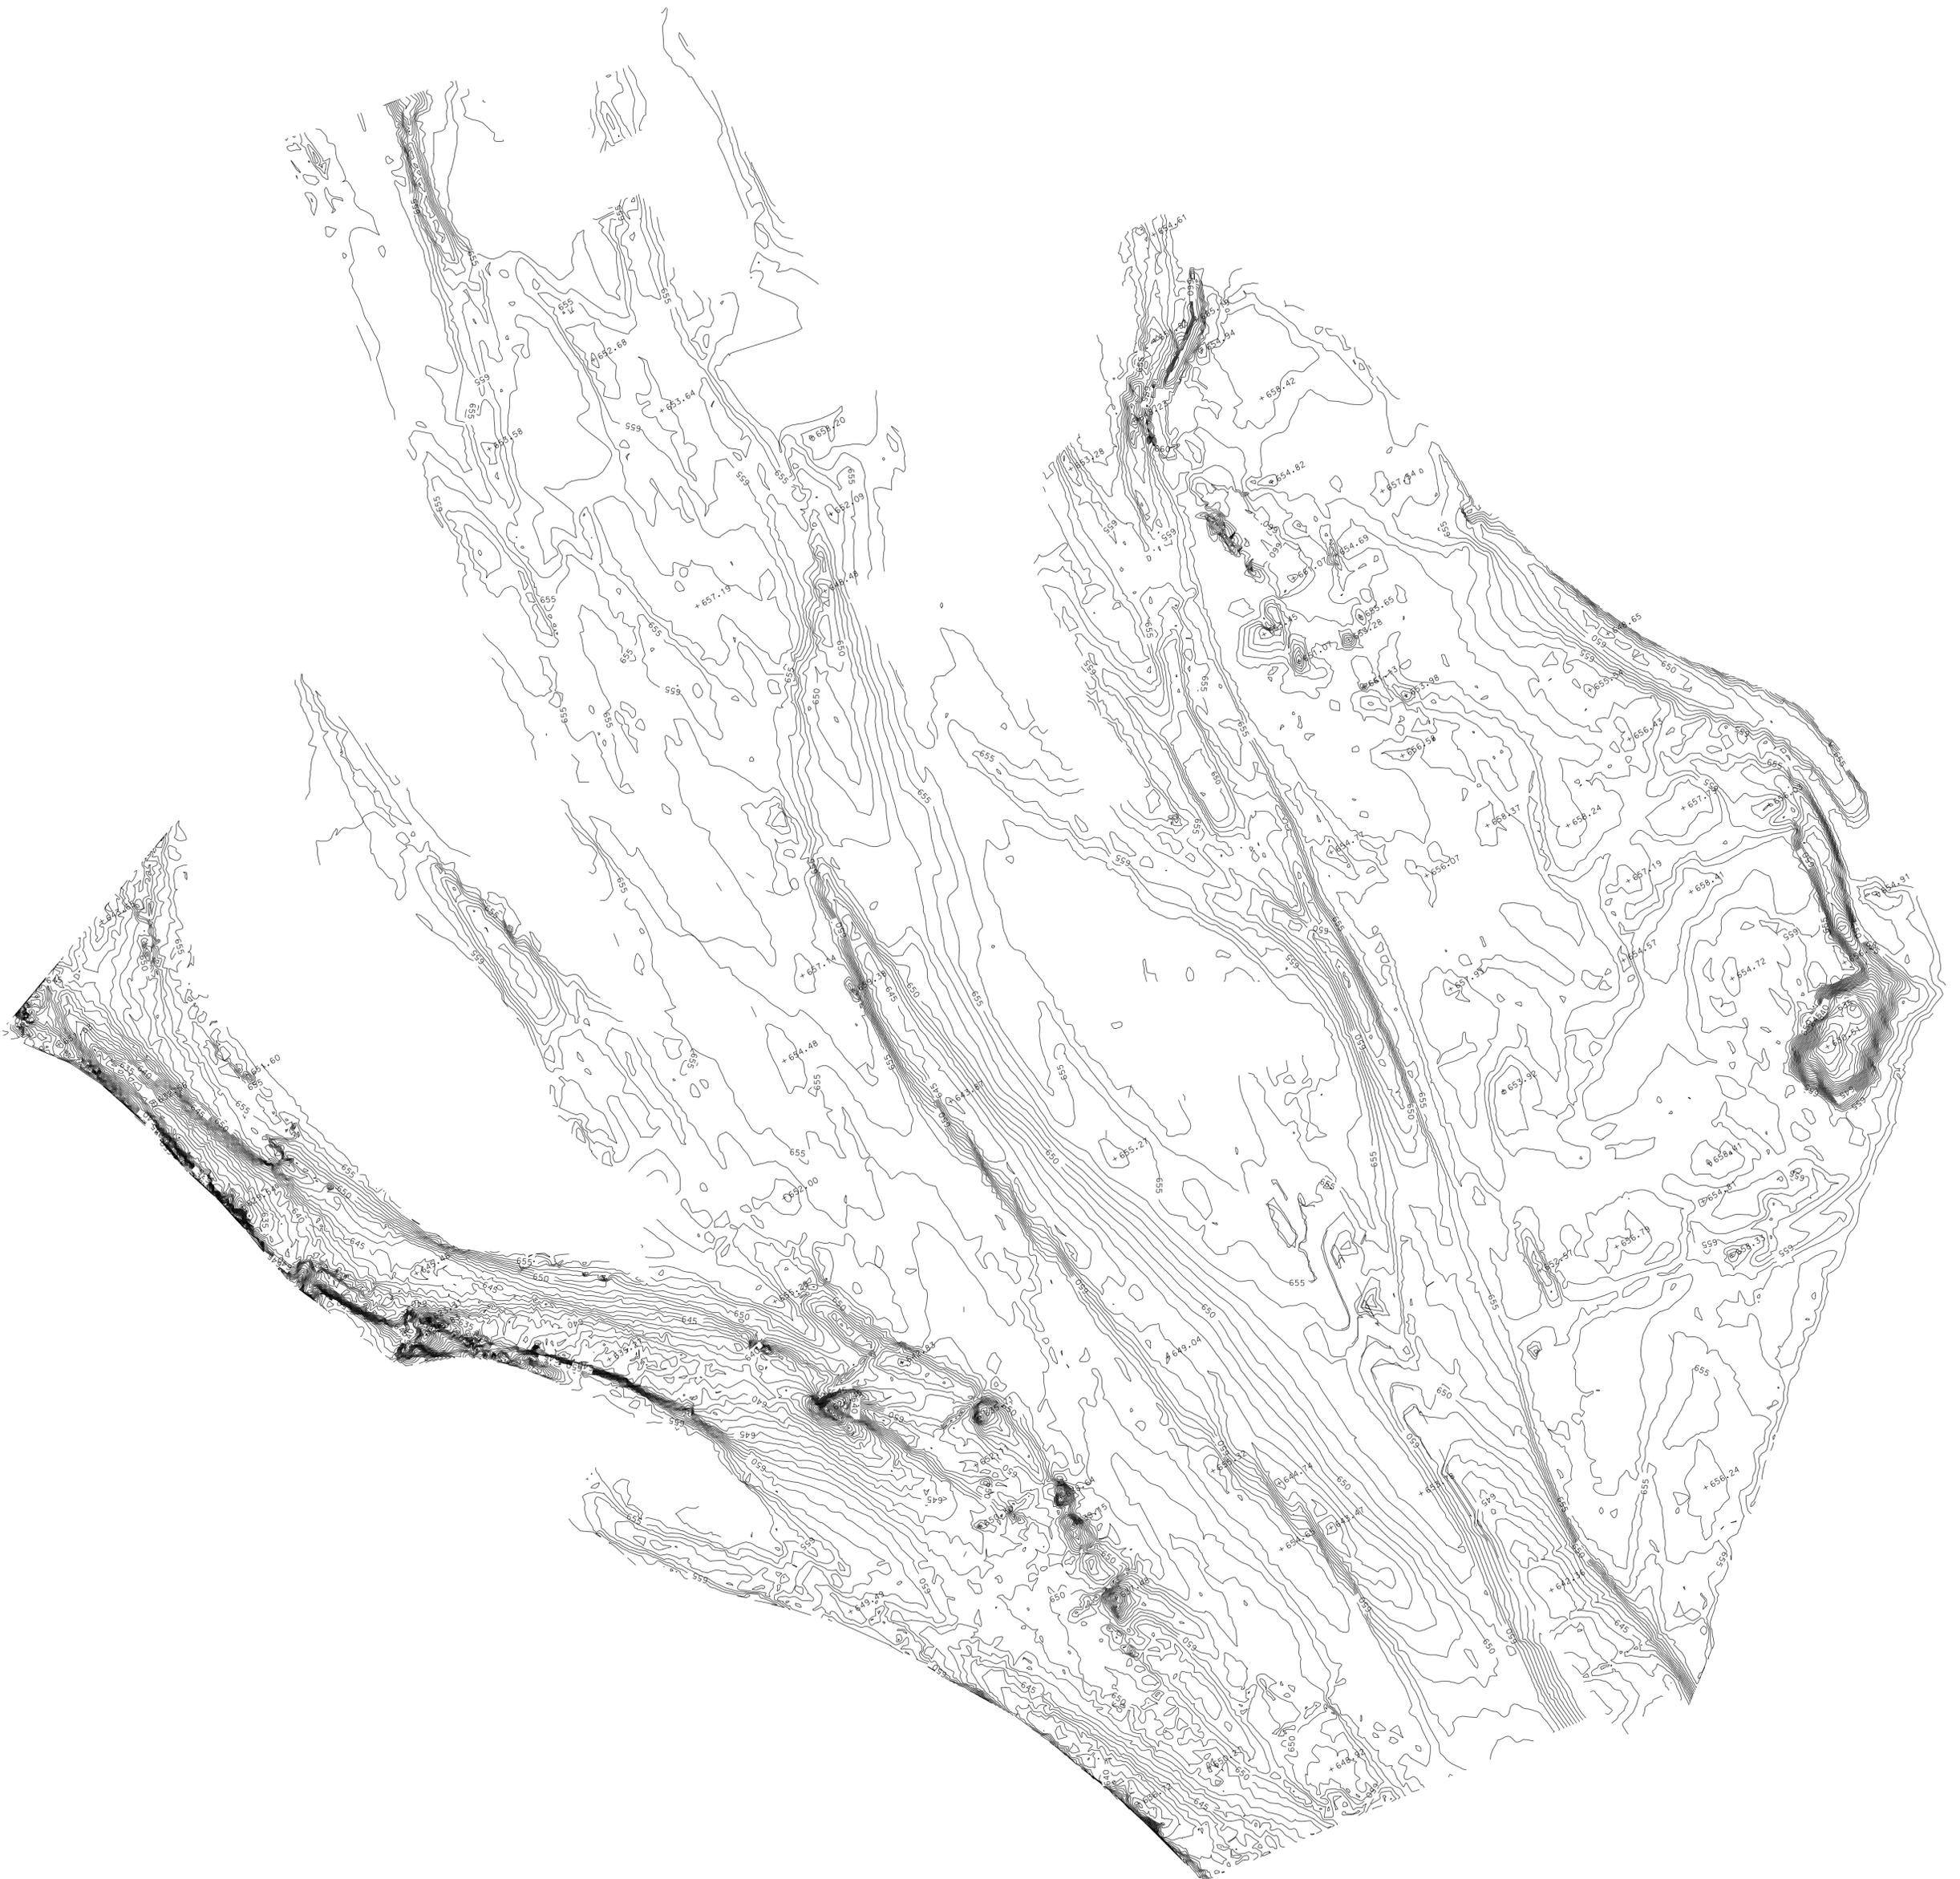

**STATE OF WISCONSIN  
DEPARTMENT OF NATURAL RESOURCES**

**3-WC-2004-6-0121ML**

The U.S. Army Corps of Engineers is hereby granted under Section 30.12(1) and 30.202, Wisconsin Statutes, a permit to construct islands and placeriprap on the bed of the Mississippi River-pool 5, in and adjacent to the City of Buffalo City, also described as in Sections 16,17,20 and 21 T20N, R12W, Buffalo County subject to the following conditions:

**PERMIT**

1. You must notify Daniel Koich at phone 715-839-3769 before starting construction and again not more than 5 days after the project is complete.
2. You must complete the project as described on or before October 1,2006 . If you will not complete the project by this date, you must submit a written request for an extension prior to the expiration date of the permit. Your request must identify the requested extension date and the reason for the extension. A permit extension may be granted, for good cause, by the Department. You may not begin or continue construction after the original permit expiration date unless the Department grants a new permit or permit extension in writing.
3. This permit does not authorize any work other than what you specifically describe in your application and plans, and as modified by the conditions of this permit. If you wish to alter the project or permit conditions, you must first obtain written approval of the Department.
4. You are responsible for obtaining any permit or approval that may be required for your project by local zoning ordinances or by the U.S. Army Corps of Engineers before starting your project.
5. You shall allow access to your project site during reasonable hours to any Department employee who is investigating the project's construction, operation, maintenance or permit compliance.
6. The Department may modify or revoke this permit if the project is not completed according to the terms of the permit, or if the Department determines the activity is detrimental to the public interest.
7. You must have a copy of the permit and approved plan available at the project site at all times until the project is complete.
8. Your acceptance of this permit and efforts to begin work on this project signify that you have read, understood and agreed to follow all conditions of this permit.
9. You must submit a series of photographs to the Department, within one week of completion of work on the site. The photographs must be taken from different vantage points and depict all work authorized by this permit.
10. For any violations of Chapter 30, Wisconsin Statutes or this permit, you, your agent, and any involved contractors or consultants may be considered a party to the violation pursuant to Section 30.292, Wis. Stats.

11. Construction shall be accomplished in such a manner as to minimize erosion and siltation into surface waters. Erosion control measures such as silt fence and straw bales must meet or exceed the standards in the Wisconsin Construction Site Best Management Practices Handbook

#### FINDINGS OF FACT

1. U.S. Army Corps of Engineers has filed an application for a permit to use dredge material to create islands and place rock riprap on the islands in Spring Lake which is in Pool 5 of the Mississippi River located in and adjacent to the City of Buffalo City, also described as in Sections 16,17, 20, and 21, Township 20 North, Range 12 West, Buffalo County.
2. The project will consist of what is being referred to as the Spring Lake Island Rehabilitation and Enhancement Project. The project is being done under the authority of the Upper Mississippi River System Environmental Management Program. The River Resources Forum endorsed the project in December 2003. It consists of dredging approximately 225,000 cubic yards of bed material to be used to create 4 new islands and mud flats. Approximately 5300 cubic yards of rock will be used to create rock mounds and an additional 200 cubic yards of rock will be placed to develop a rock sill between a peninsula and one island.
3. The Department has completed an investigation of the project site and has evaluated the project as described in the application and plans.
4. The proposed project, if constructed in accordance with this permit will not adversely affect water quality, will not increase water pollution in surface waters and will not cause environmental pollution as defined in s. 283.01(6m), Wis. Stats.
5. The proposed project will not impact wetlands if constructed in accordance with this permit.
6. The Department of Natural Resources and the applicant have completed all procedural requirements and the project as permitted will comply with all applicable requirements of Sections 1.11, 30.12(1), and 30.202, Wisconsin Statutes and Chapters NR 102, 103, 115, 116, 117, 150, 299 of the Wisconsin Administrative Code.

#### CONCLUSIONS OF LAW

1. The Department has authority under the above indicated Statutes and Administrative Codes, to issue a permit for the construction and maintenance of this project.

## NOTICE OF APPEAL RIGHTS

If you believe that you have a right to challenge this decision, you should know that the Wisconsin statutes and administrative rules establish time periods within which requests to review Department decisions shall be filed.

To request a contested case hearing pursuant to section 227.42, Wis. Stats., you have 30 days after the decision is mailed, or otherwise served by the Department, to serve a petition for hearing on the Secretary of the Department of Natural Resources, P.O. Box 7921, Madison, WI, 53707-7921.

A request for contested case hearing must follow the form prescribed in section NR 2.05(5), Wis. Adm. Code, and must include the following information:

1. A description of the Department's action or inaction which is the basis for the request;
2. The substantial interest of the petitioner which is injured in fact or threatened with injury by the Department's action or inaction;
3. Evidence of legislative intent that this interest is not to be protected;
4. An explanation of how the injury to the petitioner is different in kind or degree from the injury to the general public caused by the Department's action or inaction;
5. That there is a dispute of material fact, and what the disputed facts are;
6. The statute or administrative rule other than s. 227.42, Wis. Stats., which accords a right to a hearing.


This notice is provided pursuant to section 227.48(2), Wis. Stats.

Dated at West Central Region Headquarters, Eau Claire, Wisconsin on July 20, 2004.

STATE OF WISCONSIN DEPARTMENT OF NATURAL RESOURCES

For the Secretary

By

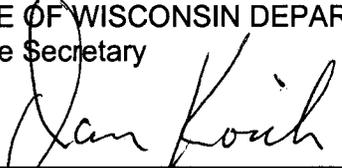  
\_\_\_\_\_

Daniel Koich  
Water Management Specialist