


# MAJOR MAINTENANCE, SUPPLY CONTRACT PLANS FOR TAINTER GATE CHAIN REPLACEMENT

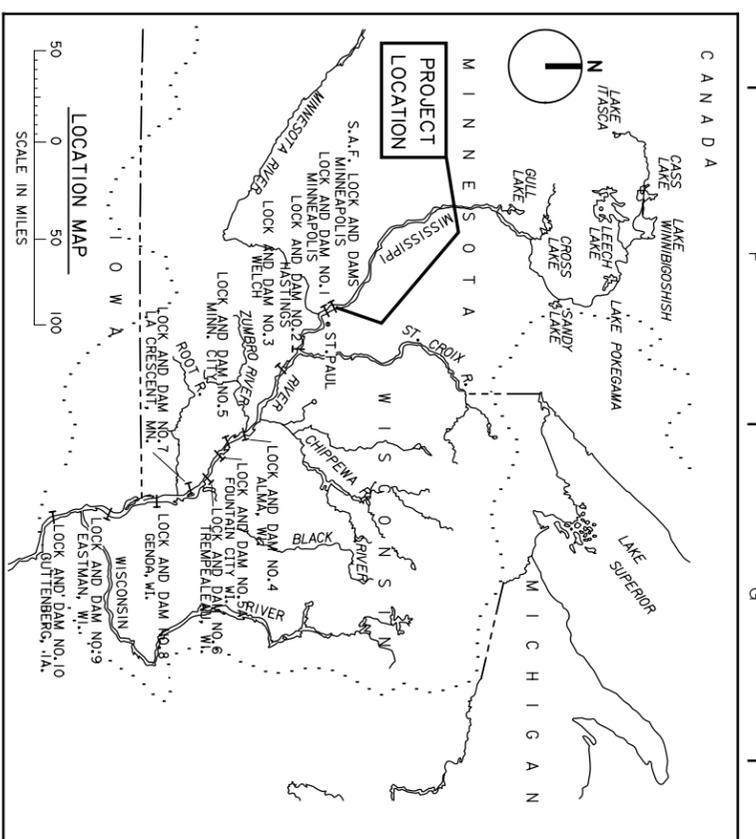

CONSTRUCTION DRAWING  
TAINTER GATE OPERATION  
MISSISSIPPI RIVER  
LOWER ST. ANTHONY  
MINNEAPOLIS, MINN.

THIS PROJECT WAS DESIGNED BY THE ST. PAUL DISTRICT CORPS OF ENGINEERS. THE INITIALS OR SIGNATURES AND REGISTRATION DESIGNATIONS OF INDIVIDUALS APPEAR ON THESE PROJECT DOCUMENTS WITHIN THE SCOPE OF THEIR EMPLOYMENT AS REQUIRED BY ER 1110-1-8152. SIGNATURES INDICATE OFFICIAL RECOMMENDATION OF ALL DRAWINGS IN THIS SET.

APPROVED BY:  
\_\_\_\_\_  
DISTRICT COMMANDER

APPROVAL RECOMMENDED BY:

CHIEF	ED-D	BRANCH
CHIEF	ED-H	BRANCH
CHIEF		ENGINEERING DIVISION

PROJECT MANAGER	_____
CHIEF COST ENGRG & SPECS SECTION	_____
CHIEF GENERAL ENGINEERING SECTION	_____
CHIEF STRU/MECH/ELEC/ARCH SECTION	_____

CHIEF GEOTECHNICAL & GEOLOGY SECT.  
CHIEF HYDRAULICS & HYDROLOGY SECT.

SHT 1 OF 4  
DRAWING NUMBER  
M-LG-00/042

CONSTRUCTION DRAWING  
LSAF - CHAIN SUPPLY CONTRACT  
**COVER SHEET**  
COVER SHEET, SIGNATURE BLOCK  
AND LOCATION MAP

DEPARTMENT OF THE ARMY  
ST. PAUL, MINNESOTA  
CORPS OF ENGINEERS  
ST. PAUL DISTRICT

DESIGNED: MSK	SCALE: AS SHOWN	DATE: JUL/2004
CHECKED: MSK	CADD FILE NAME: MBPG00042.DGN	
DRAWN: FJB	SOL. NO.:	
DESIGNED:	W912ES-04-Q-0020	
CHECKED:	AE APPROVING OFFICIAL:	

Symbol	Description	Date	Appr.

