

## LIST OF ATTACHMENTS

FIGURES

DRAWINGS

ENVIRONMENTAL ASSESSMENT AND DRAFT FONSI

APPENDIX A HYDROLOGIC ANALYSIS

APPENDIX B HYDRAULIC ANALYSIS AND INTERIOR FLOOD CONTROL

APPENDIX C GEOTECHNICAL ANALYSIS

APPENDIX D STRUCTURAL ANALYSIS

APPENDIX E HTRW ANALYSIS

APPENDIX F ECONOMIC ANALYSIS

APPENDIX G ALTERNATIVES SCREENING COST ESTIMATE

APPENDIX H REAL ESTATE PLAN

APPENDIX I NED SCREENING COST ESTIMATE

APPENDIX J IMPLEMENTATION COST ESTIMATE

APPENDIX K PROJECT MANAGEMENT PLAN

APPENDIX L CORRESPONDENCE

**SECTION 205 FEASIBILITY REPORT**

**ADA, MINNESOTA**

**WILD RICE AND MARSH RIVERS, MINNESOTA**

**FIGURES**




---	---	--	--	---	--

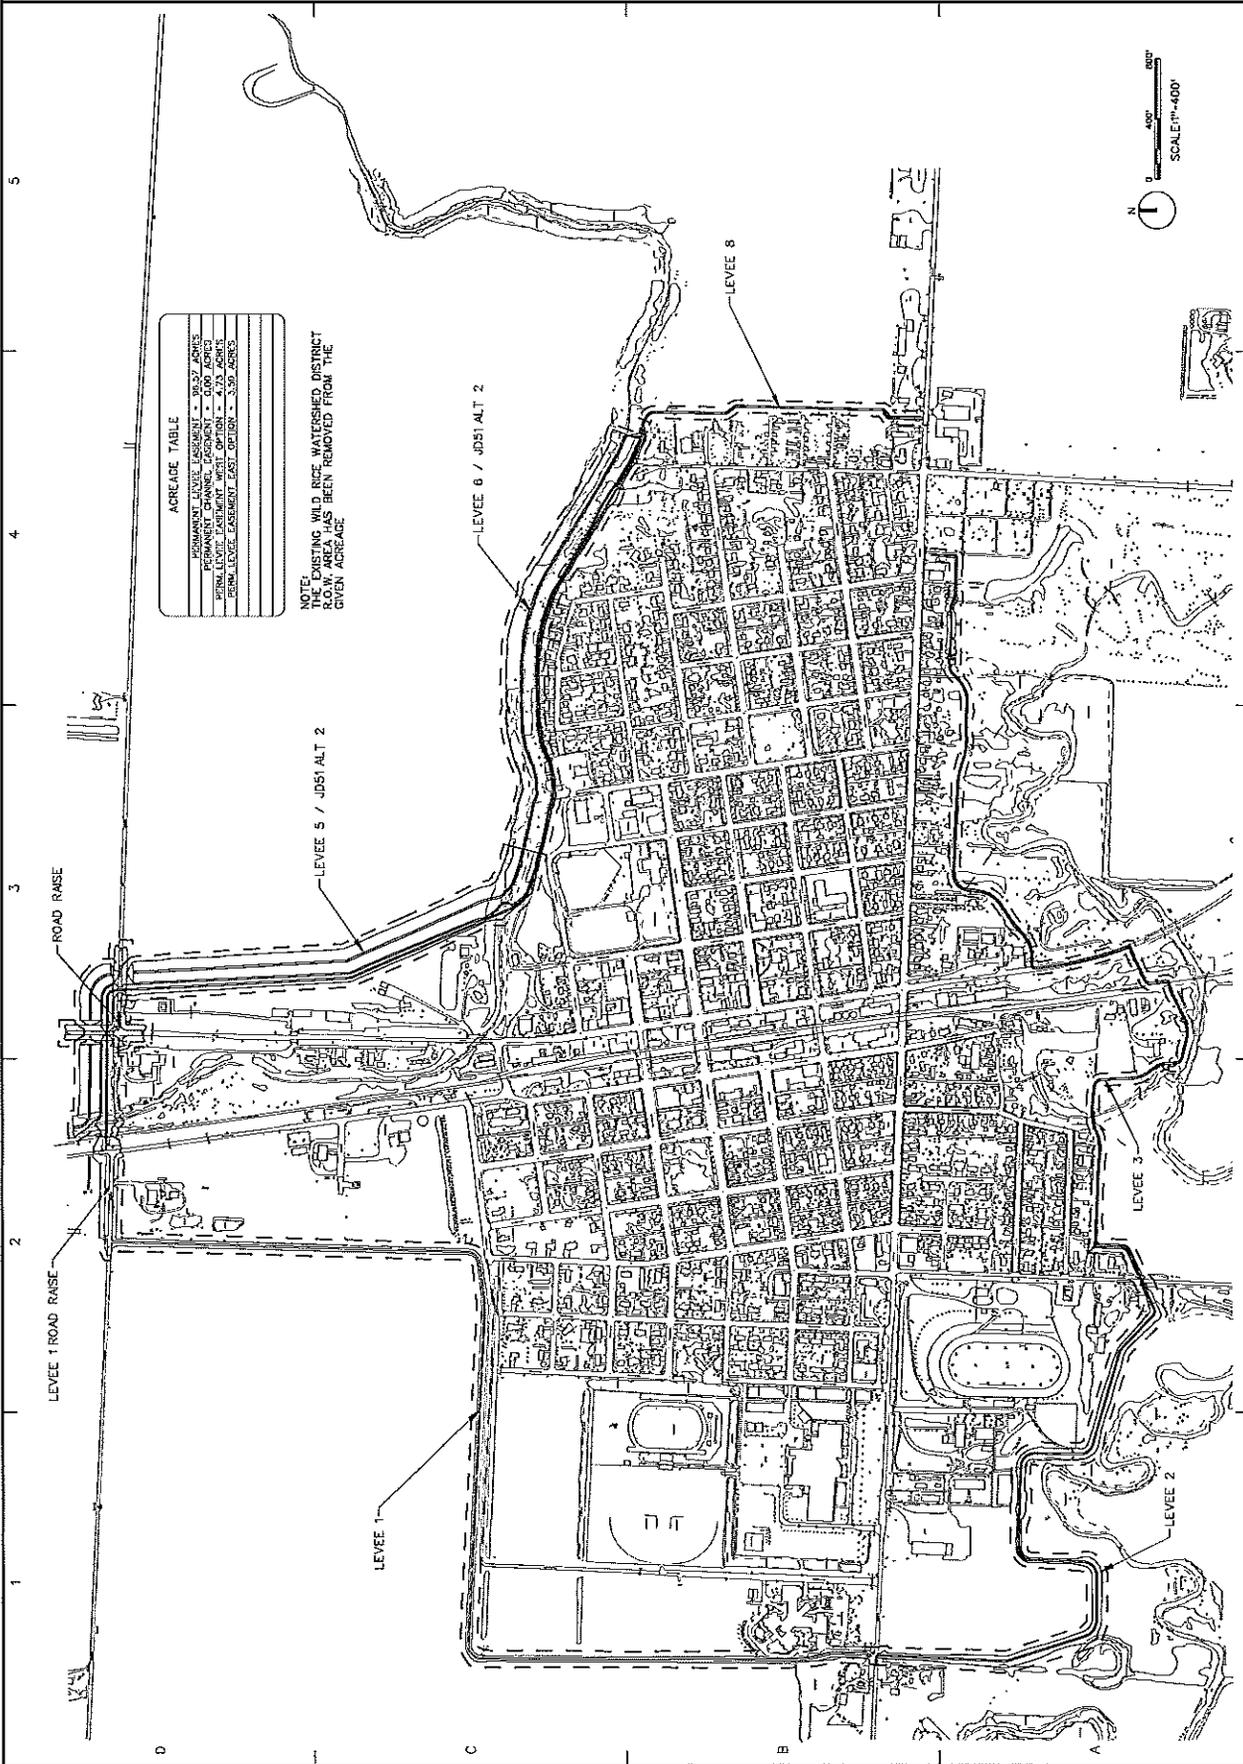


Figure 6 -- Alternative 2

 US Army Corps of Engineers St. Paul District	<table border="1" style="width: 100%; border-collapse: collapse;"> <tr> <th style="width: 10%;">Date</th> <th style="width: 10%;">By</th> <th style="width: 10%;">Description</th> </tr> <tr> <td> </td> <td> </td> <td> </td> </tr> <tr> <td> </td> <td> </td> <td> </td> </tr> <tr> <td> </td> <td> </td> <td> </td> </tr> </table>	Date	By	Description										<table border="1" style="width: 100%; border-collapse: collapse;"> <tr> <th style="width: 10%;">Drawn by</th> <th style="width: 10%;">Checked by</th> <th style="width: 10%;">Scale</th> <th style="width: 10%;">Date</th> </tr> <tr> <td> </td> <td> </td> <td> </td> <td> </td> </tr> </table>	Drawn by	Checked by	Scale	Date													<table border="1" style="width: 100%; border-collapse: collapse;"> <tr> <th style="width: 10%;">Project No.</th> <th style="width: 10%;">Project Name</th> <th style="width: 10%;">Project Location</th> </tr> <tr> <td> </td> <td> </td> <td> </td> </tr> <tr> <td> </td> <td> </td> <td> </td> </tr> <tr> <td> </td> <td> </td> <td> </td> </tr> </table>	Project No.	Project Name	Project Location										<p style="font-size: small;">           FEDERAL STUDY            WILD RICE &amp; WASH RIVERS - MOY WATERSHED            REAL ESTATE MAPPING            ALTERNATIVE 3            AND LEVEL PLAN VIEW         </p>	<p style="font-size: small;">           Sheet            reference            number:  <b>X-003</b>            Sheet 1 of 08         </p>
Date	By	Description	
Drawn by	Checked by	Scale	Date	
Project No.	Project Name	Project Location	

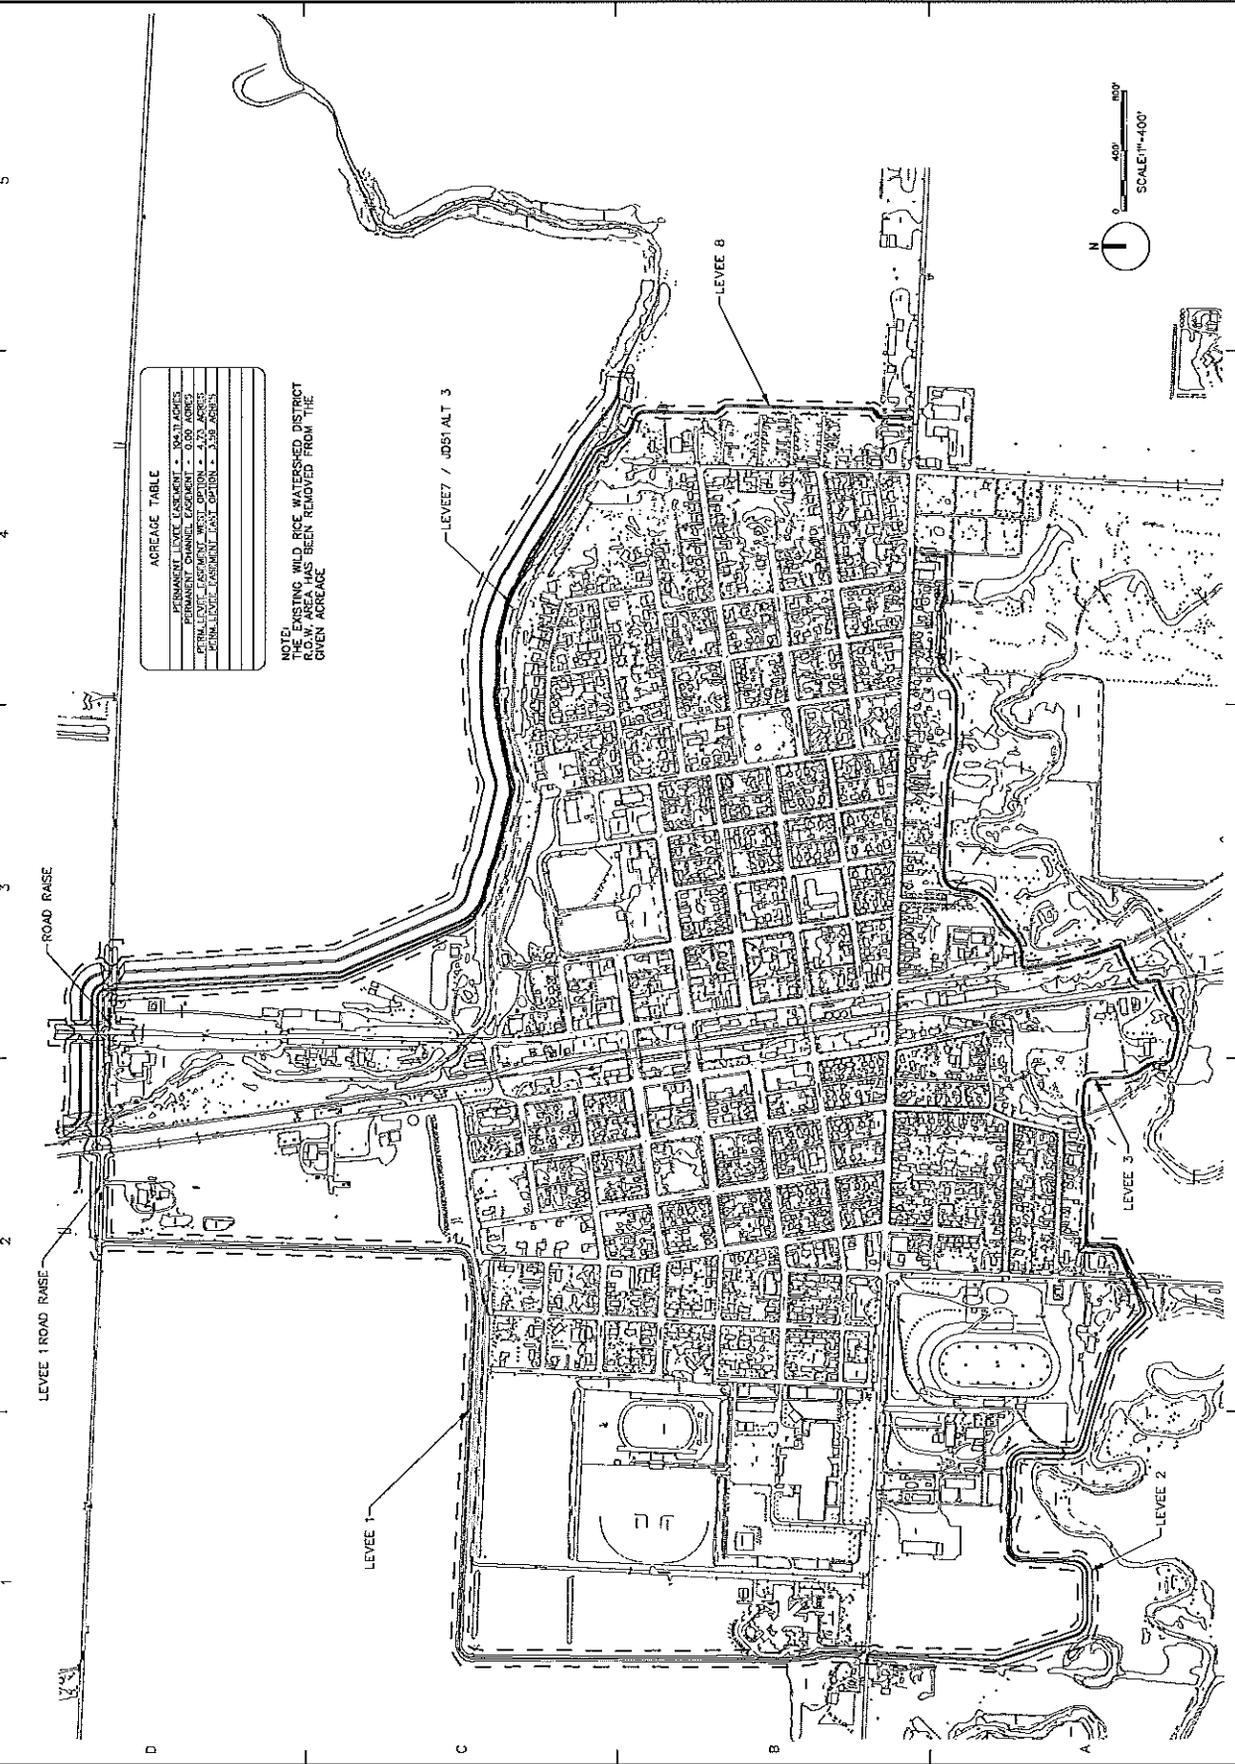


Figure 7 – Alternative 3







--	--	---	-----------------------------------	--	---	-----------------------------------	--	---	-----------------------------------

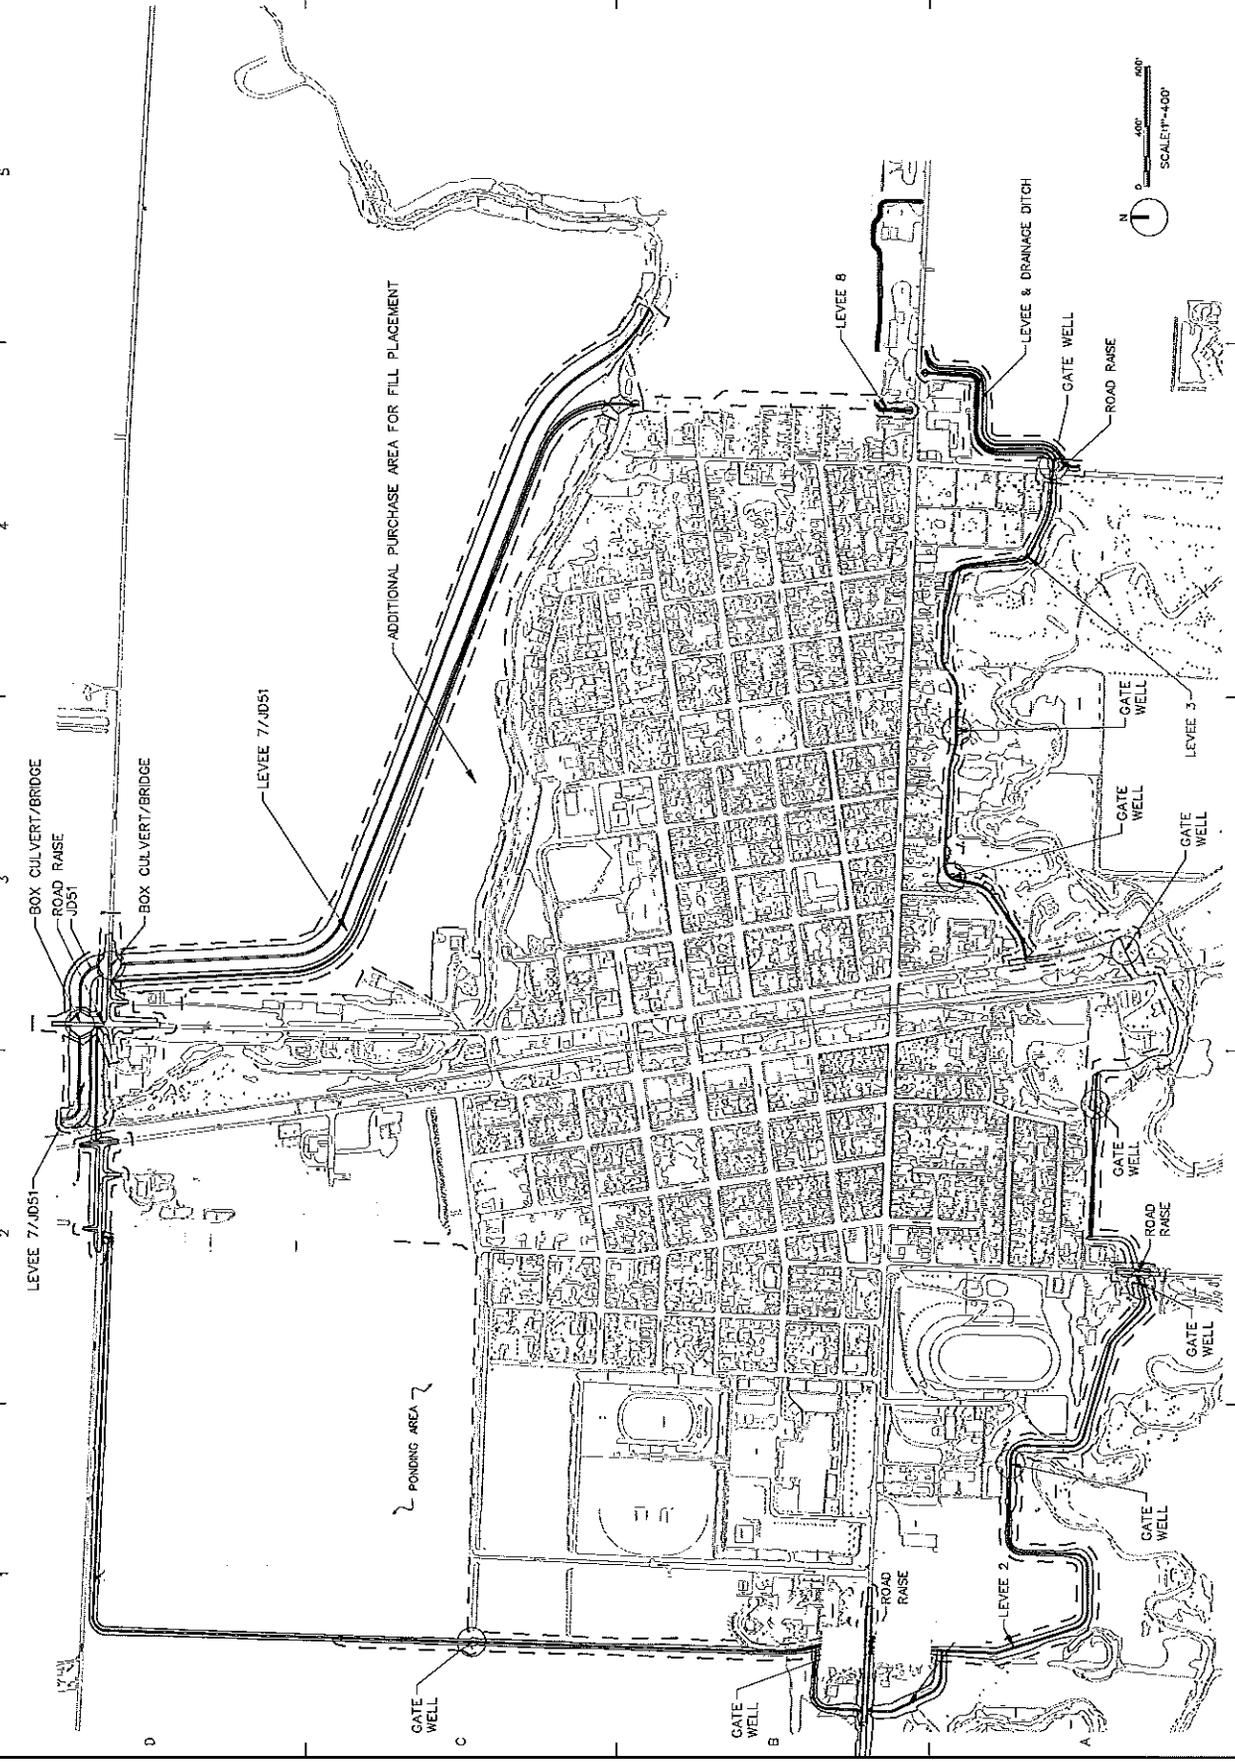


Figure 11 – Tentatively Selected Plan