



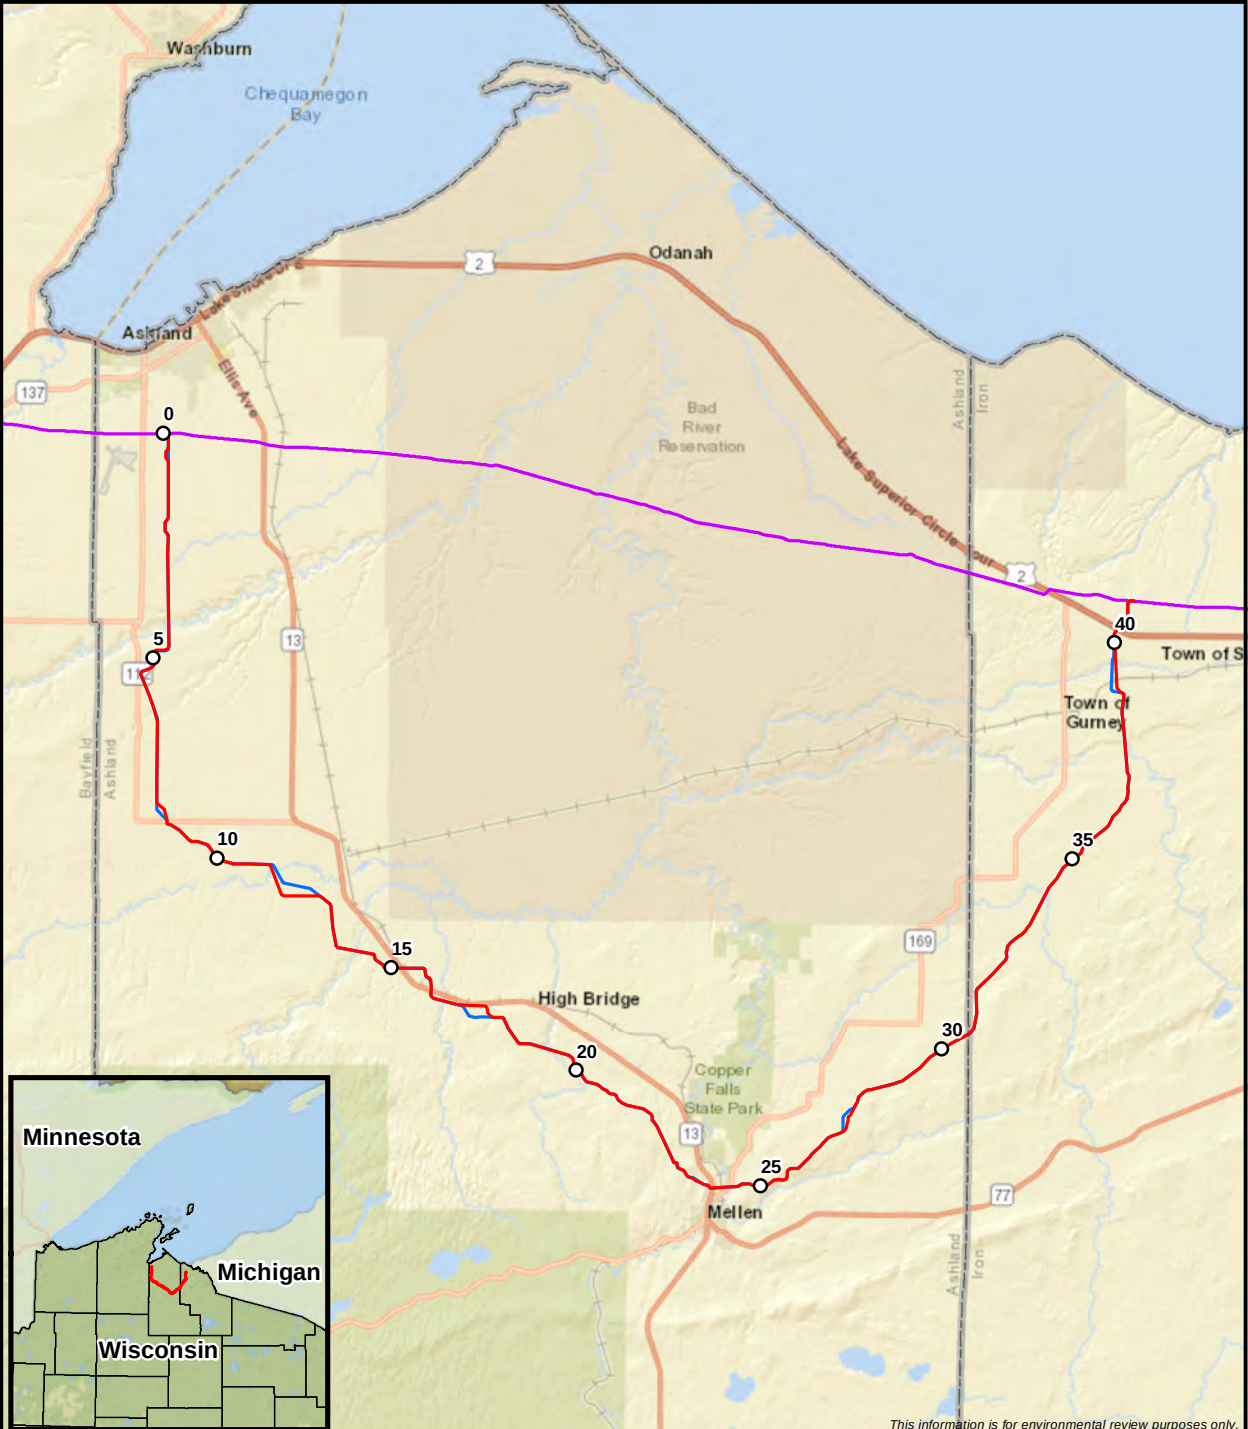

*This information is for environmental review purposes only.*

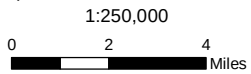

- Existing Enbridge Pipeline
- Proposed Centerline (July 31st, 2020)
- Original Centerline (February 6th, 2020)




## Minor Route Adjustment Comparison

### Line 5 Wisconsin Segment Relocation Project


Enbridge Energy, L.P.



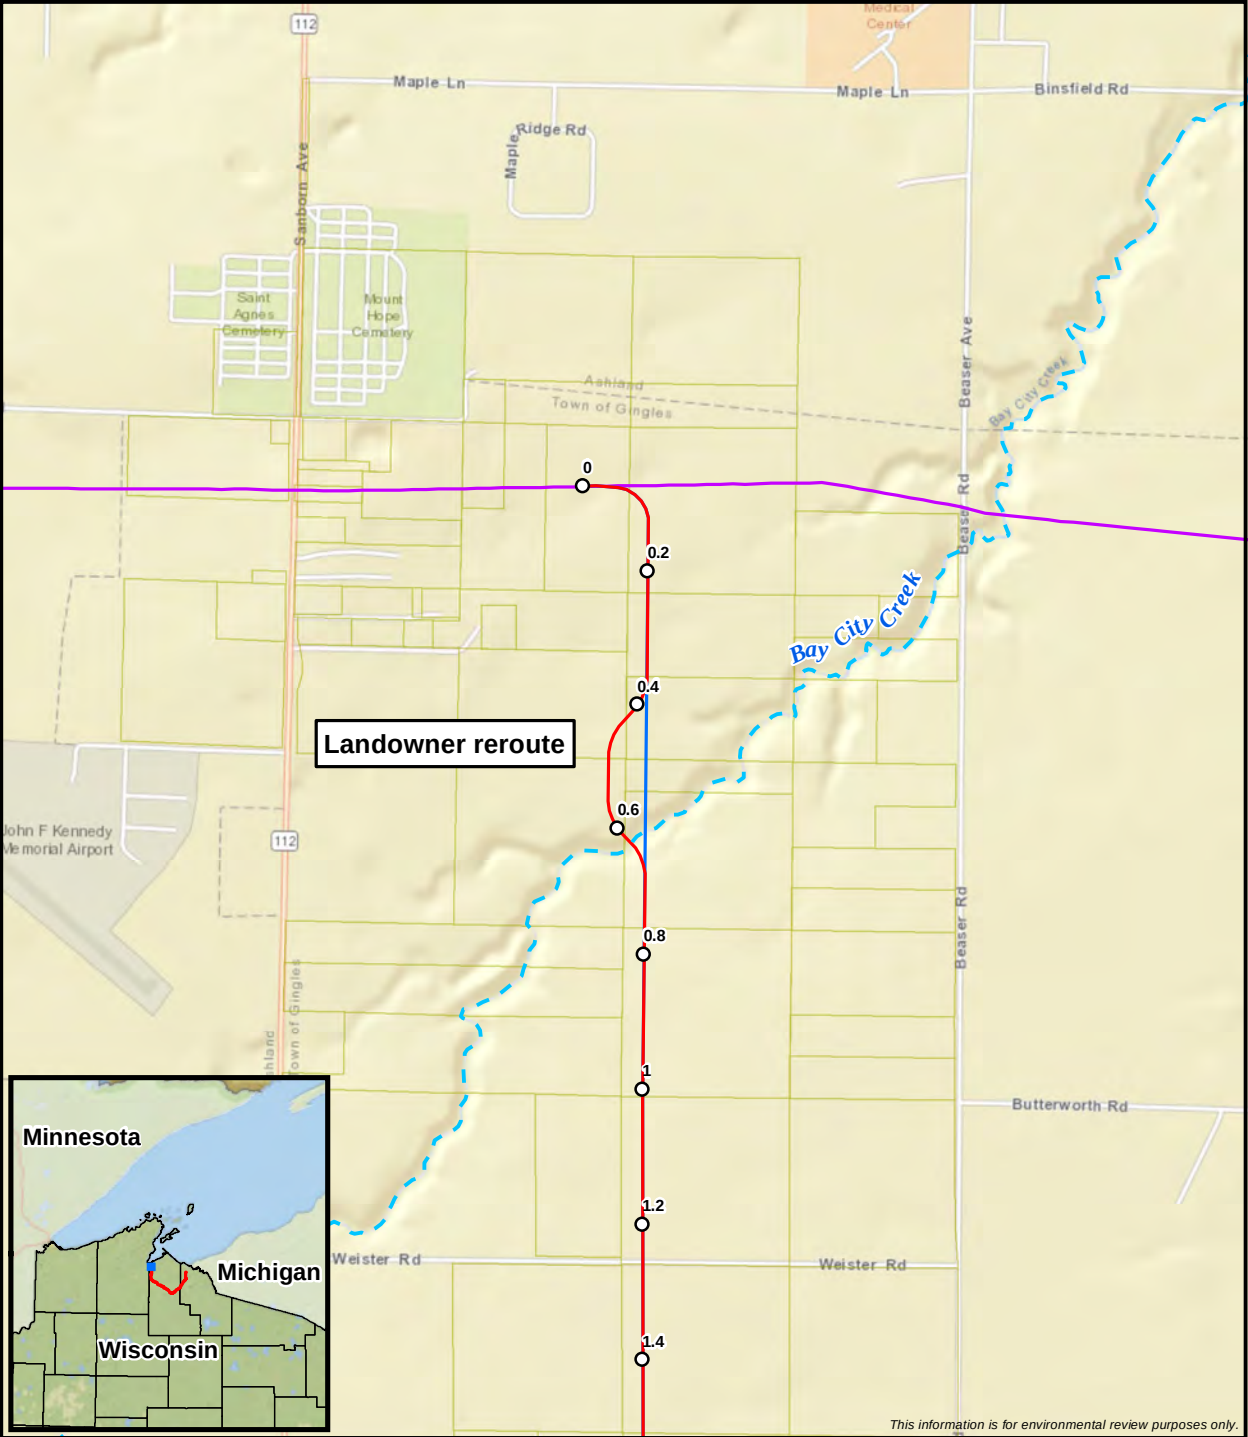

This information is for environmental review purposes only.

- Existing Enbridge Pipeline
- Proposed Centerline (July 31st, 2020)
- Original Centerline (February 6th, 2020)
- NHD Flowline
- Parcel Boundary

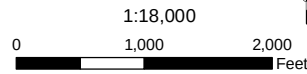


Page 2 of 7

**Route Adjustment #1**

**Minor Route Adjustment Comparison**

**Line 5 Wisconsin Segment Relocation Project**

Enbridge Energy, L.P.

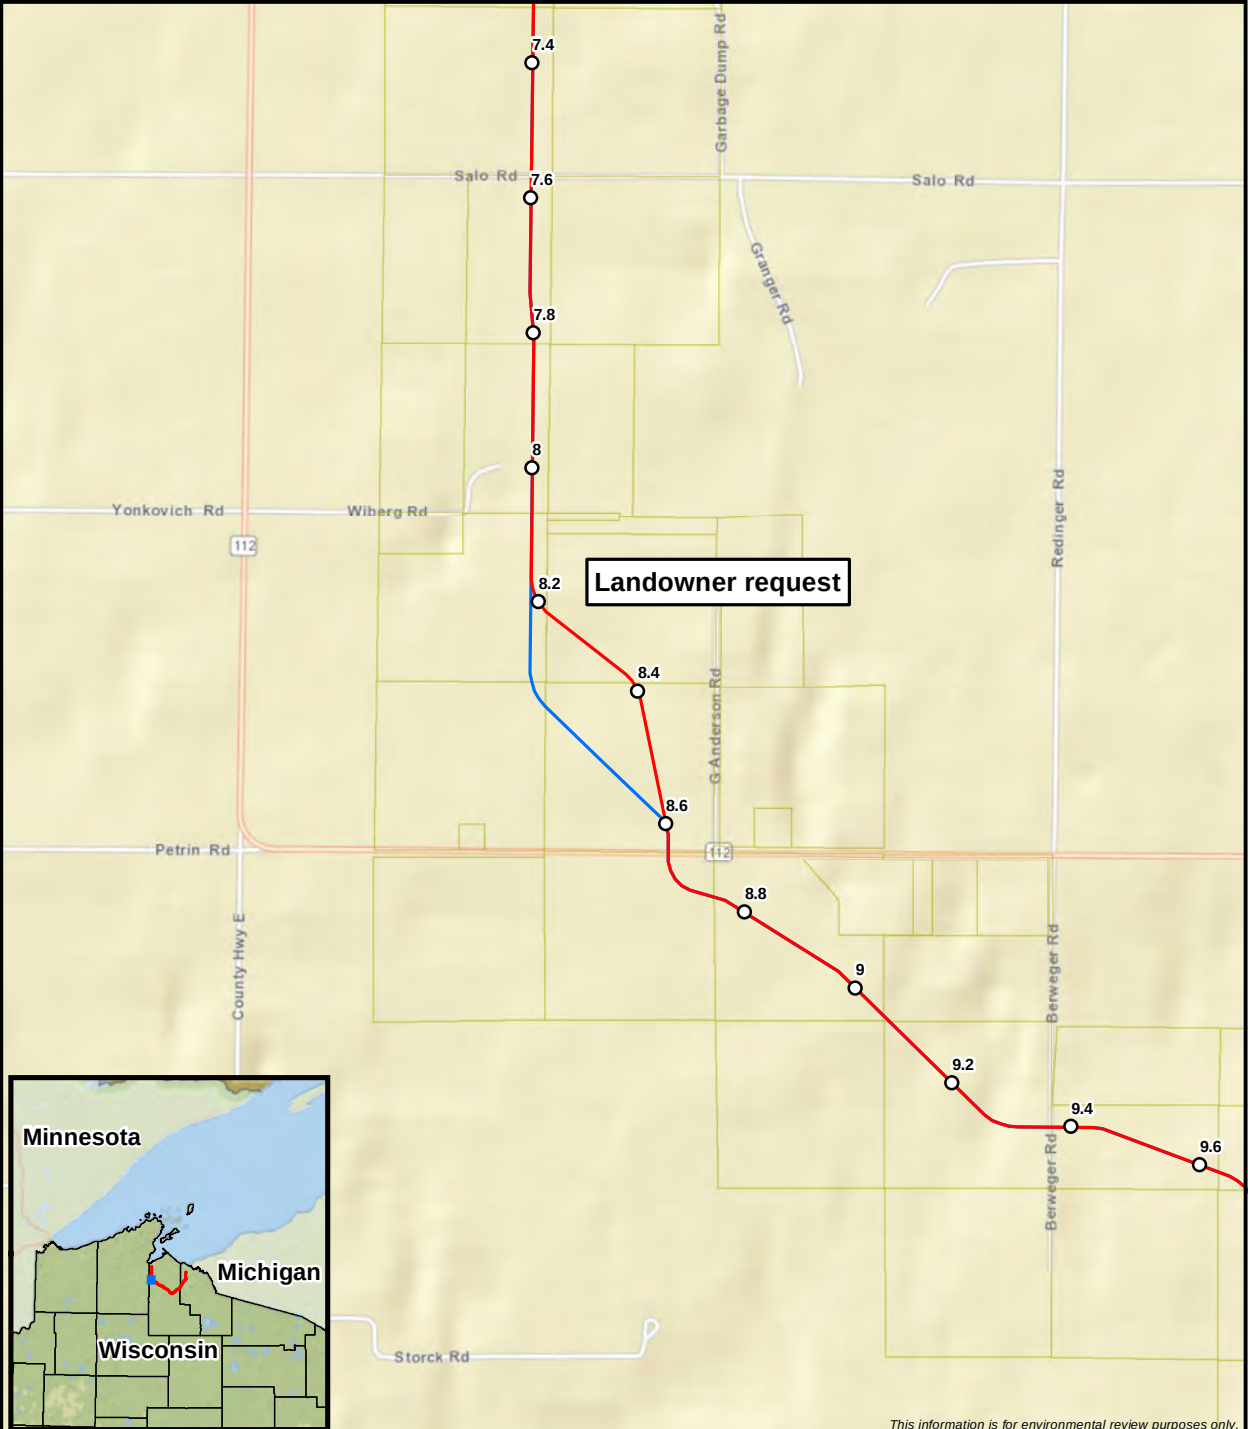


Landowner request



This information is for environmental review purposes only.


- Proposed Centerline (July 31st, 2020)
- Original Centerline (February 6th, 2020)
- Parcel Boundary

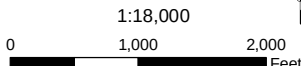

# Route Adjustment #2 Minor Route Adjustment Comparison Line 5 Wisconsin Segment Relocation Project Enbridge Energy, L.P.





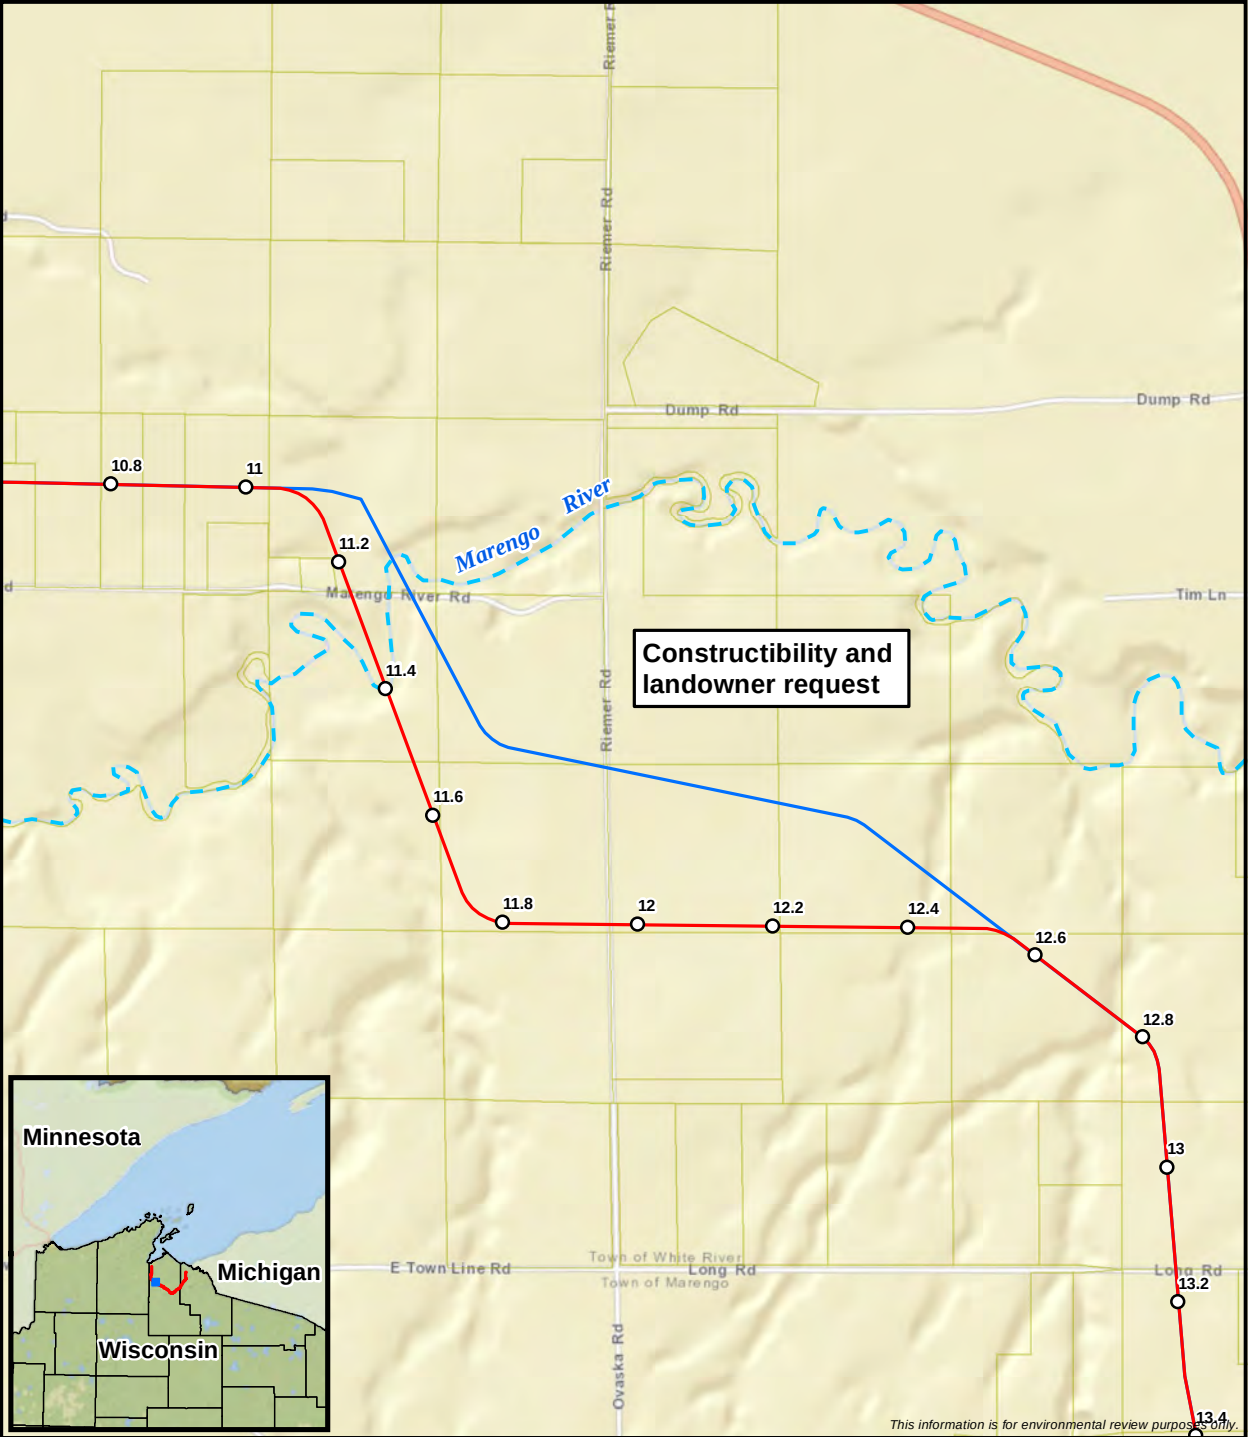


Constructibility and landowner request

This information is for environmental review purposes only.





- Proposed Centerline (July 31st, 2020)
- Original Centerline (February 6th, 2020)
- NHD Flowline
- Parcel Boundary

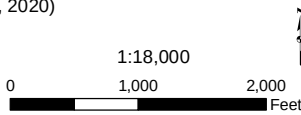


**Route Adjustment #3**  
**Minor Route Adjustment Comparison**  
**Line 5 Wisconsin Segment Relocation Project**  
Enbridge Energy, L.P.



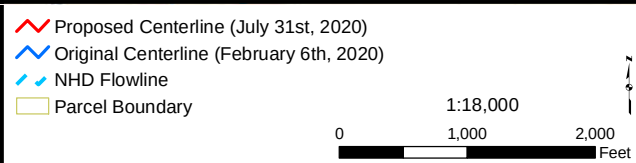

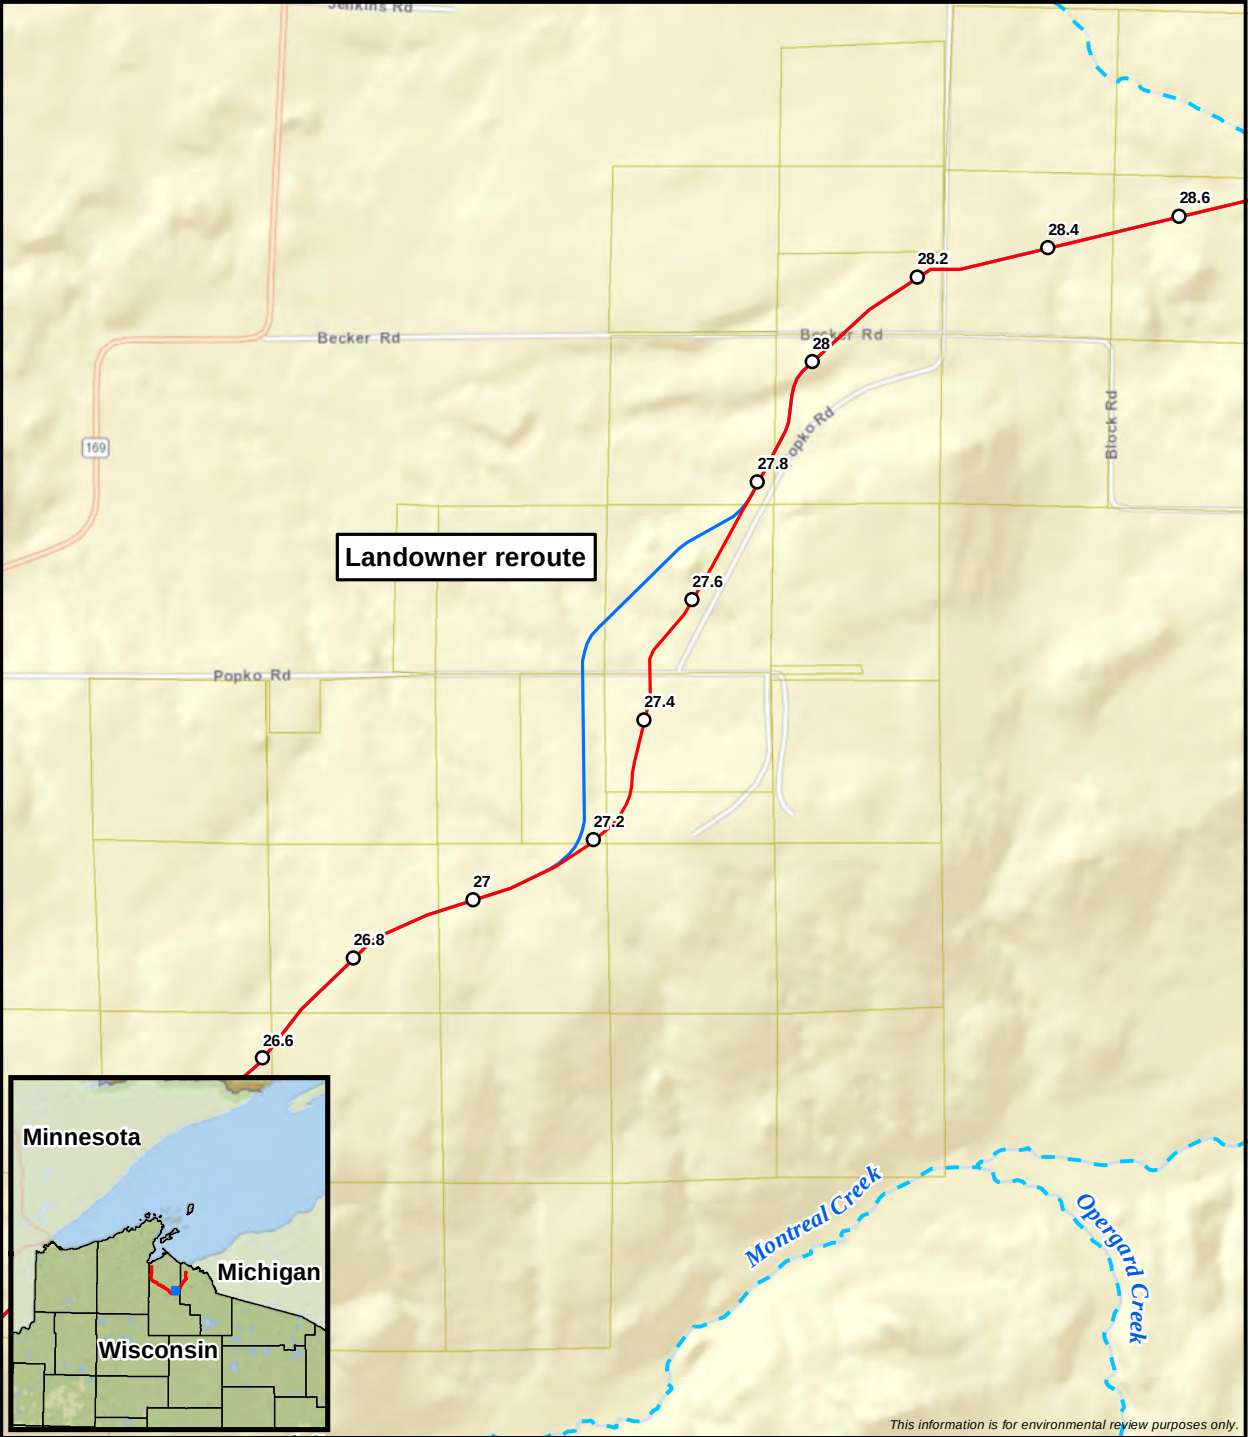

This information is for environmental review purposes only.

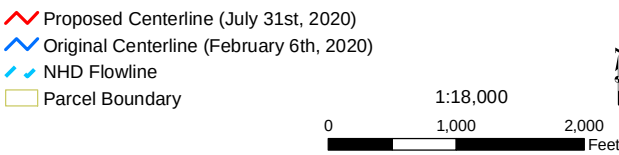

Page 6 of 7

**Route Adjustment #5**

**Minor Route Adjustment Comparison**



**Line 5 Wisconsin Segment Relocation Project**

Enbridge Energy, L.P.



**ENBRIDGE**

ERM



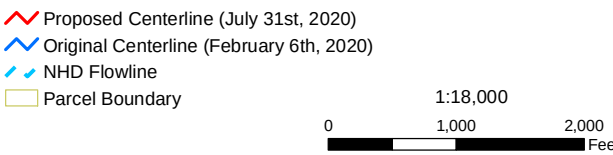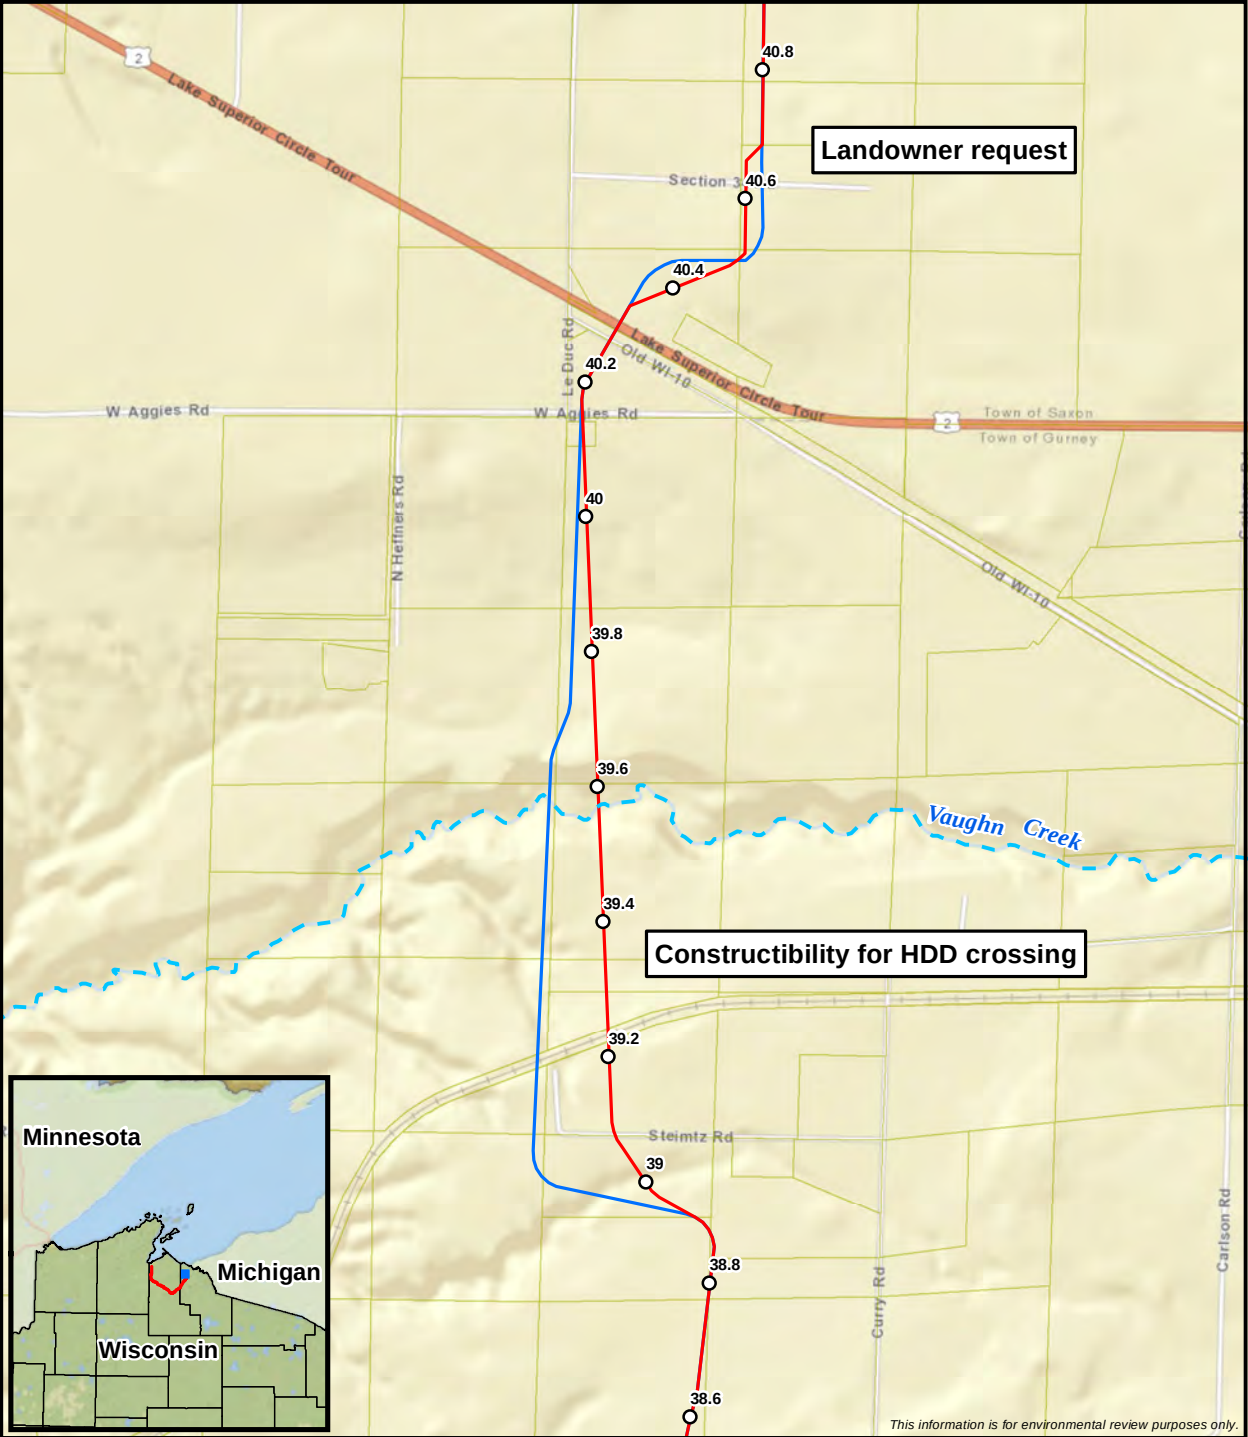



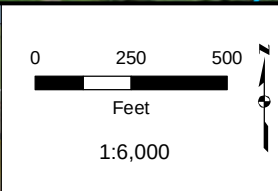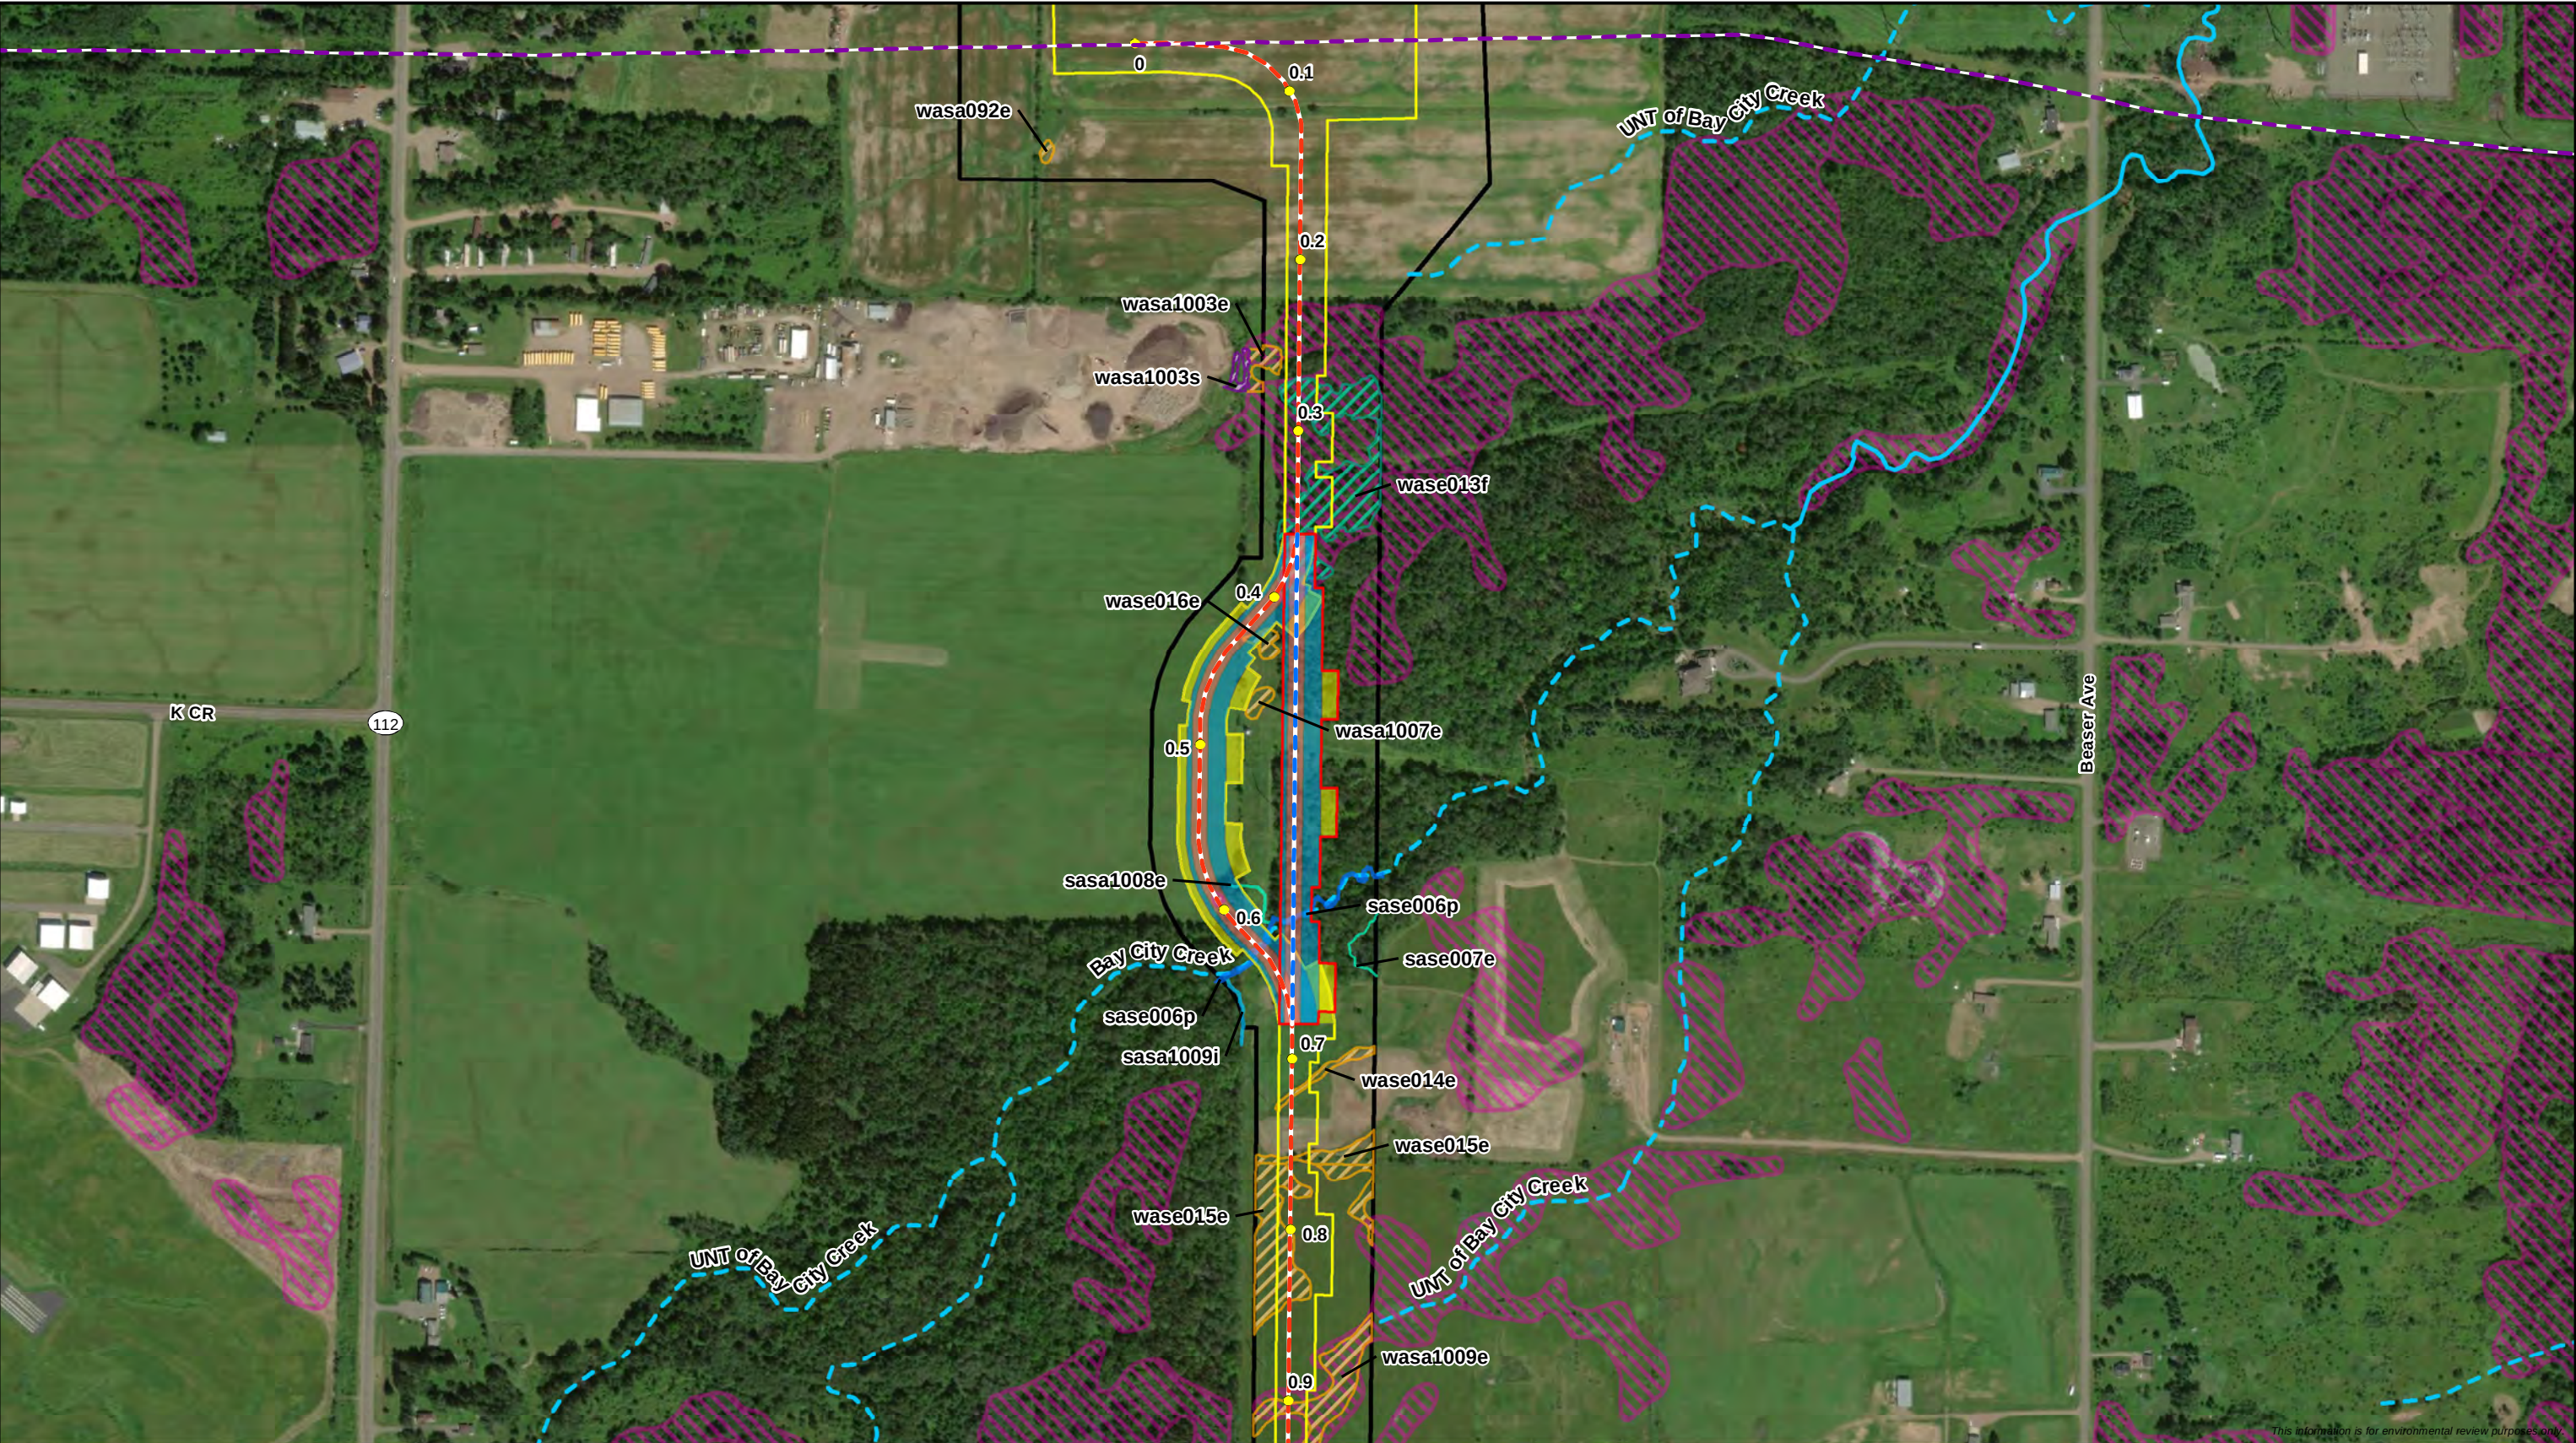

|   |   |   |   |   |
|---|---|---|---|---|
| <ul style="list-style-type: none"><li>Milepost</li><li>Existing Enbridge Pipeline</li><li>Proposed Centerline</li><li>Proposed Workspace</li><li>Original Centerline (February 11, 2020)</li><li>Original Workspace</li></ul> | <ul style="list-style-type: none"><li>Surveyed Area</li><li>Route Adjustment Workspace<ul style="list-style-type: none"><li>Permanent ROW</li><li>Temporary Workspace</li><li>ATWS</li><li>Valve Site</li></ul></li></ul> | <ul style="list-style-type: none"><li>Environmentally Sensitive Area</li><li>Delineated Wetland<ul style="list-style-type: none"><li>PFO Wetland</li><li>PSS Wetland</li><li>PEM Wetland</li><li>WWI Wetland</li></ul></li></ul> | <ul style="list-style-type: none"><li>Delineated Waterbody<ul style="list-style-type: none"><li>Pond/Open Water</li><li>Perennial Waterbody</li><li>Intermittent Waterbody</li><li>Ephemeral Waterbody</li><li>WDNR 24K Waterbody</li></ul></li></ul> | <ul style="list-style-type: none"><li>Wisconsin DNR 24K Hydro<ul style="list-style-type: none"><li>Perennial Stream/River</li><li>Intermittent Stream</li><li>WDNR 24K Waterbody field identified as upland or wetland</li></ul></li></ul> |
|---|---|---|---|---|



**Route Adjustment 1**  
**Minor Route Adjustment Comparison**  
**Line 5 Wisconsin Segment Relocation Project**



Enbridge Energy, L.P.  
Ashland County, Wisconsin



Page 1 of 8

DRAWN BY: RCutting



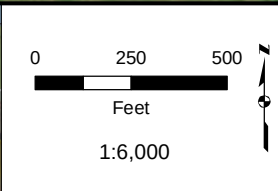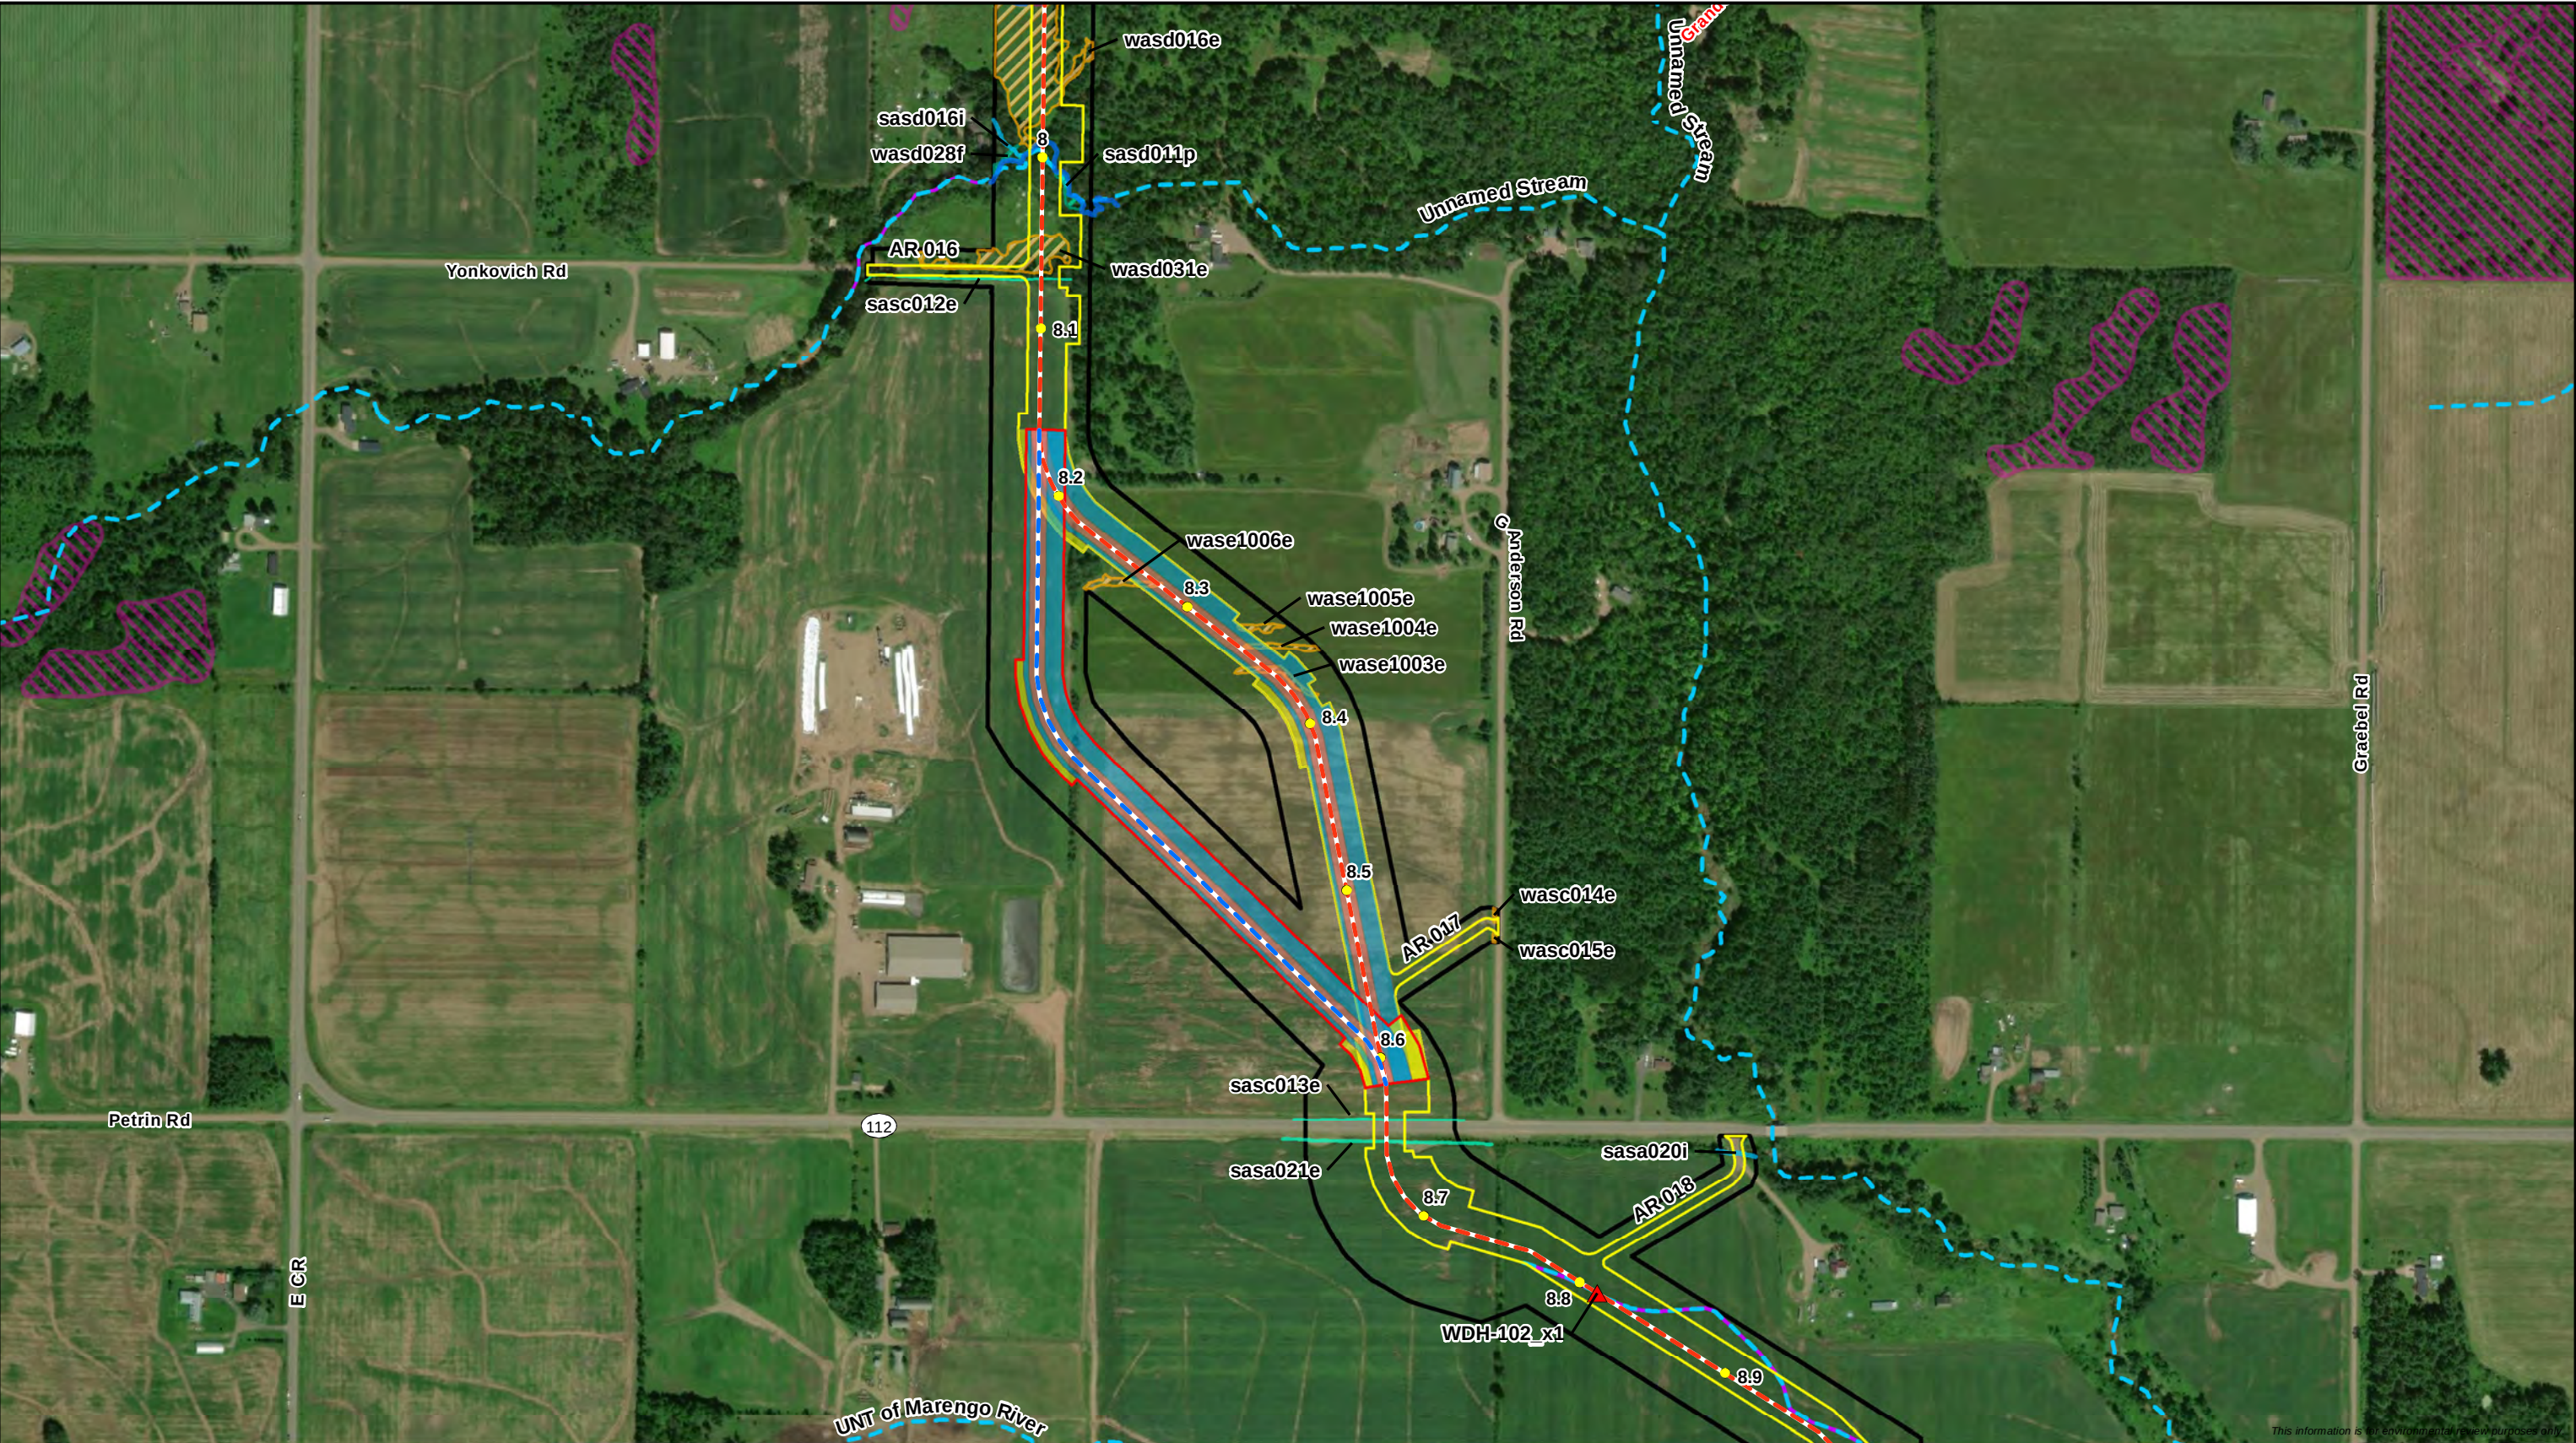

- Milepost
- Existing Enbridge Pipeline
- Proposed Centerline
- Proposed Workspace
- Original Centerline (February 11, 2020)
- Original Workspace

- Surveyed Area
- Route Adjustment Workspace
- Permanent ROW
- Temporary Workspace
- ATWS
- Valve Site

- Environmentally Sensitive Area
- Delineated Wetland
- PFO Wetland
- PSS Wetland
- PEM Wetland
- WWI Wetland

- Delineated Waterbody
- Pond/Open Water
- Perennial Waterbody
- Intermittent Waterbody
- Ephemeral Waterbody
- WDNR 24K Waterbody

- Wisconsin DNR 24K Hydro
- Perennial Stream/River
- Intermittent Stream
- WDNR 24K Waterbody field identified as upland or wetland



**Route Adjustment 2**  
**Minor Route Adjustment Comparison**  
**Line 5 Wisconsin Segment Relocation Project**



Enbridge Energy, L.P.  
Ashland County, Wisconsin

Page 2 of 8







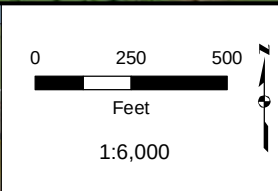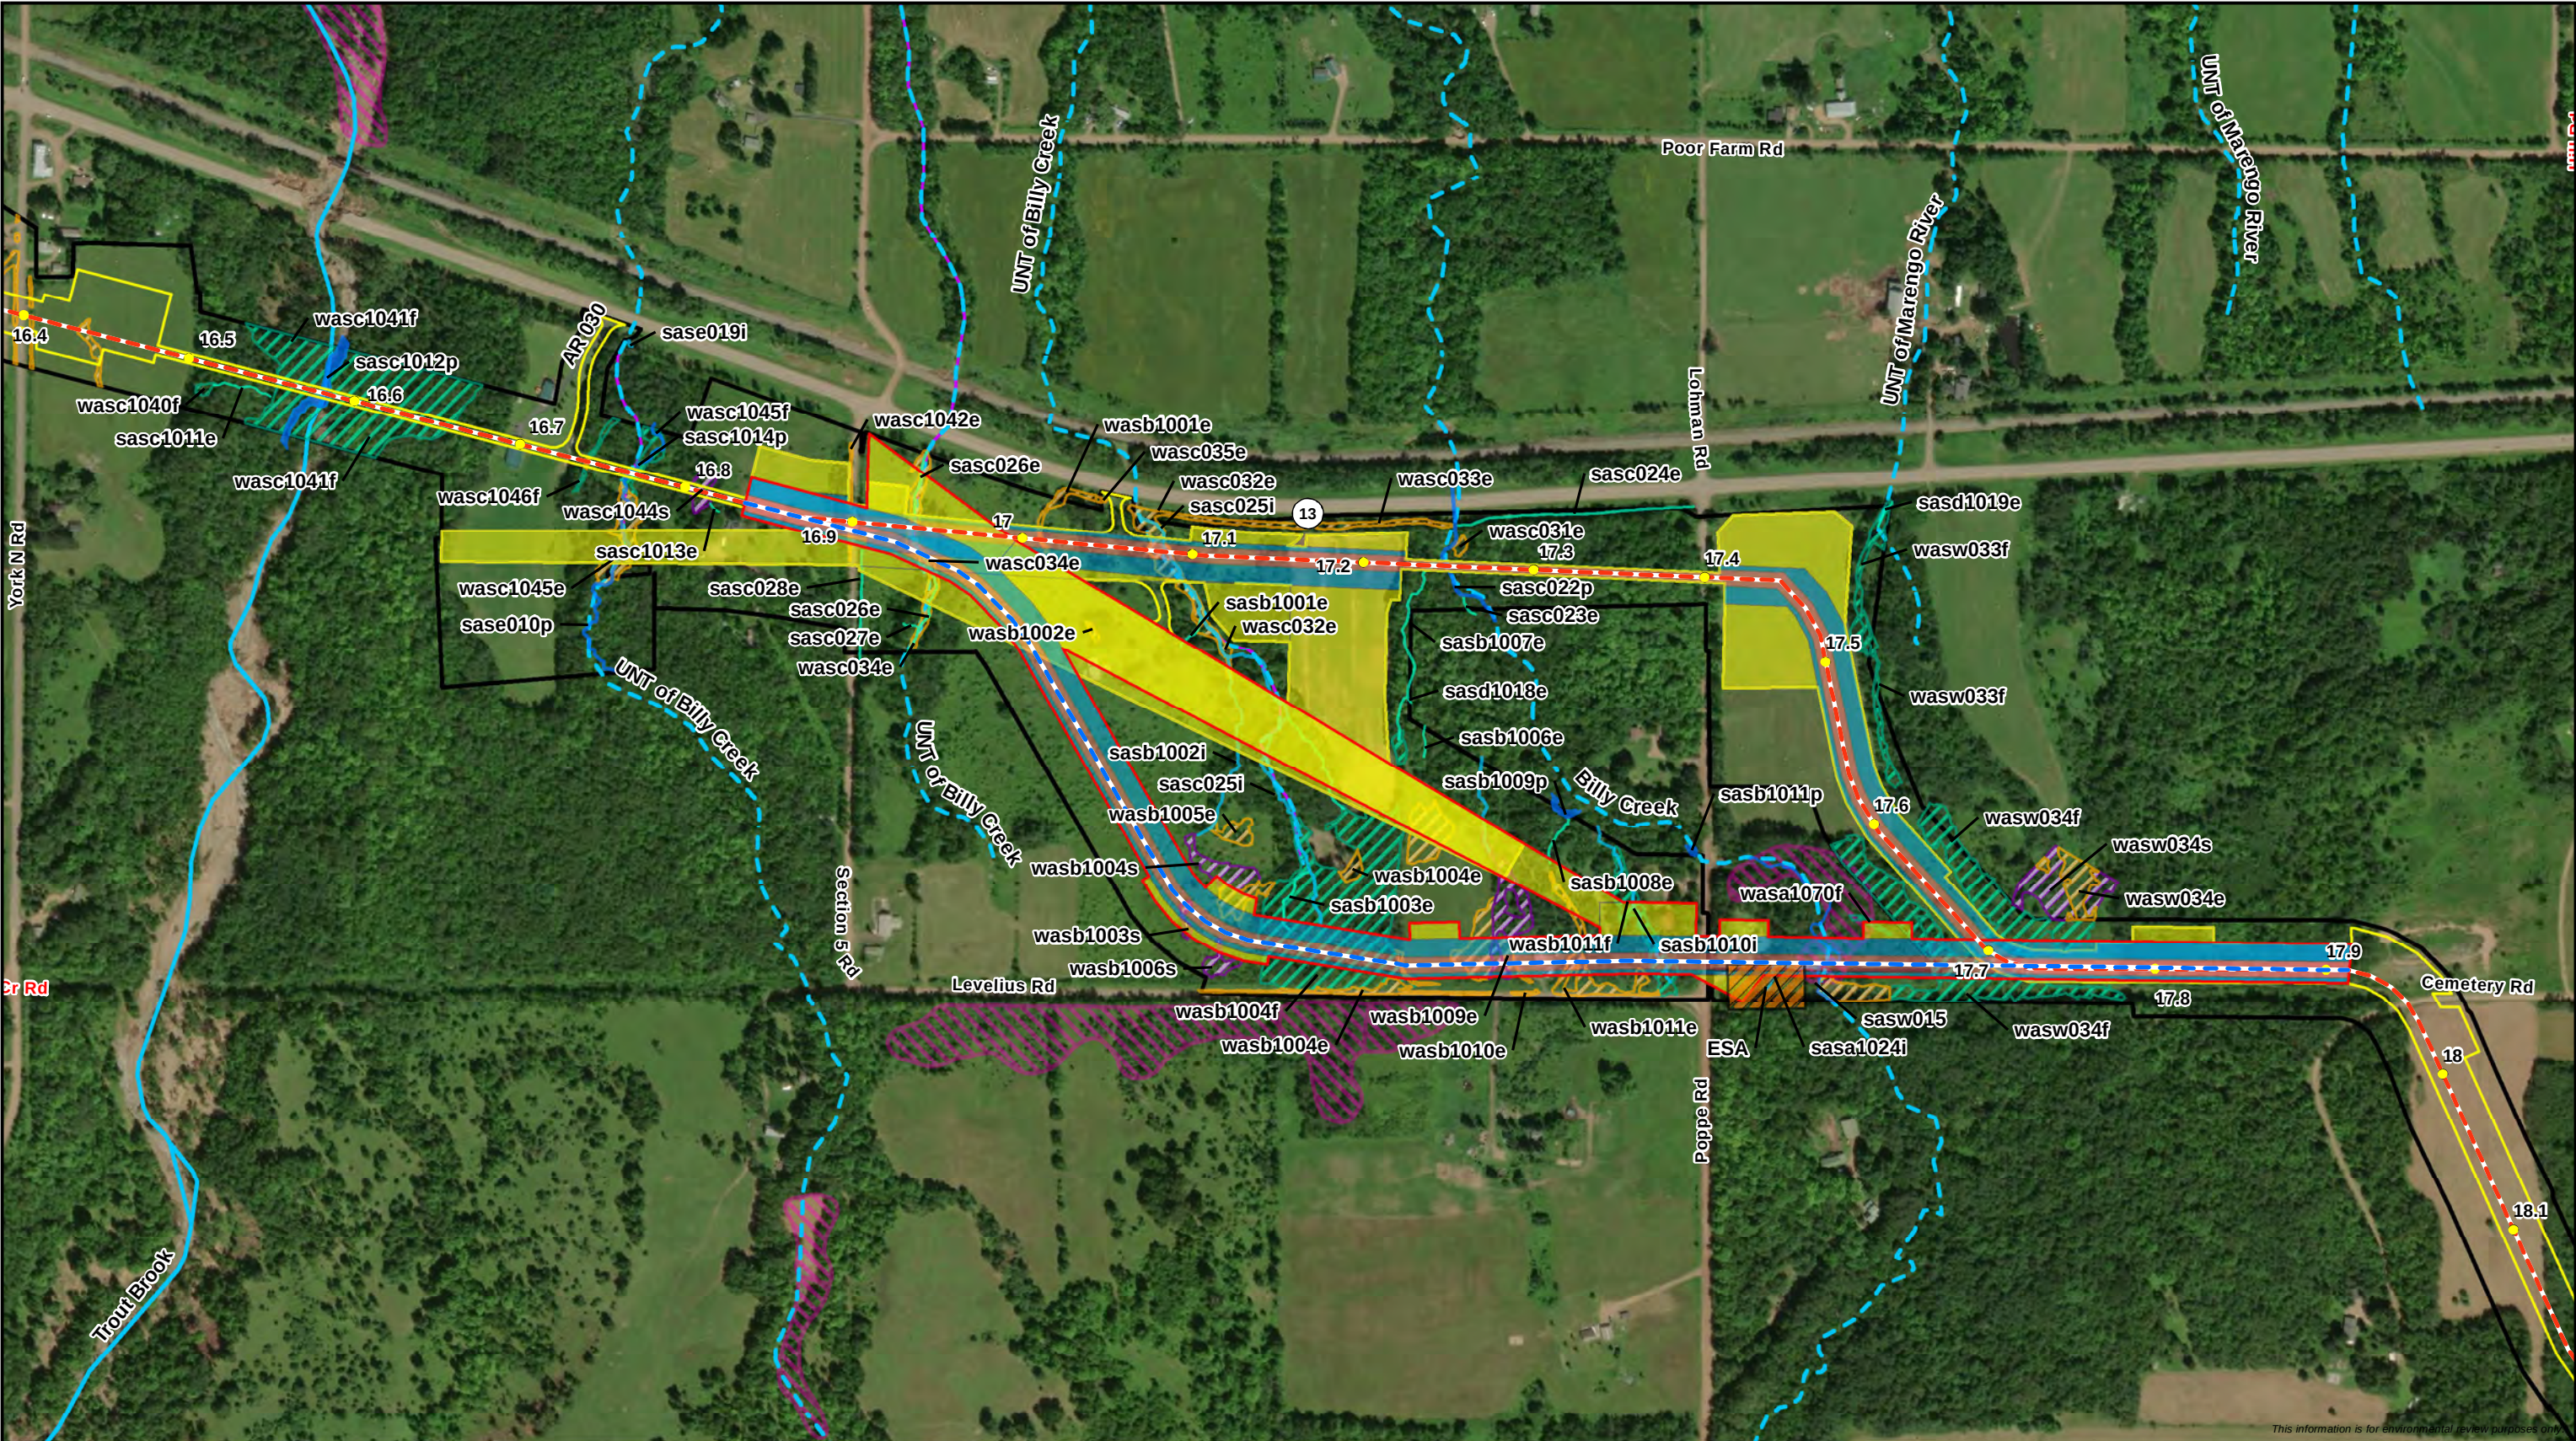

- Milepost
- Existing Enbridge Pipeline
- Proposed Centerline
- Proposed Workspace
- Original Centerline (February 11, 2020)
- Original Workspace

- Surveyed Area
- Route Adjustment Workspace
- Permanent ROW
- Temporary Workspace
- ATWS
- Valve Site

- Environmentally Sensitive Area
- Delineated Wetland
- PFO Wetland
- PSS Wetland
- PEM Wetland
- WWI Wetland

- Delineated Waterbody
- Pond/Open Water
- Perennial Waterbody
- Intermittent Waterbody
- Ephemeral Waterbody
- WDNR 24K Waterbody

- Wisconsin DNR 24K Hydro
- Perennial Stream/River
- Intermittent Stream
- WDNR 24K Waterbody field identified as upland or wetland





**Route Adjustment 4**  
**Minor Route Adjustment Comparison**  
**Line 5 Wisconsin Segment Relocation Project**

Enbridge Energy, L.P.  
Ashland County, Wisconsin

Page 4 of 8

ERM



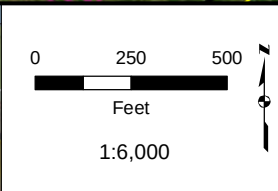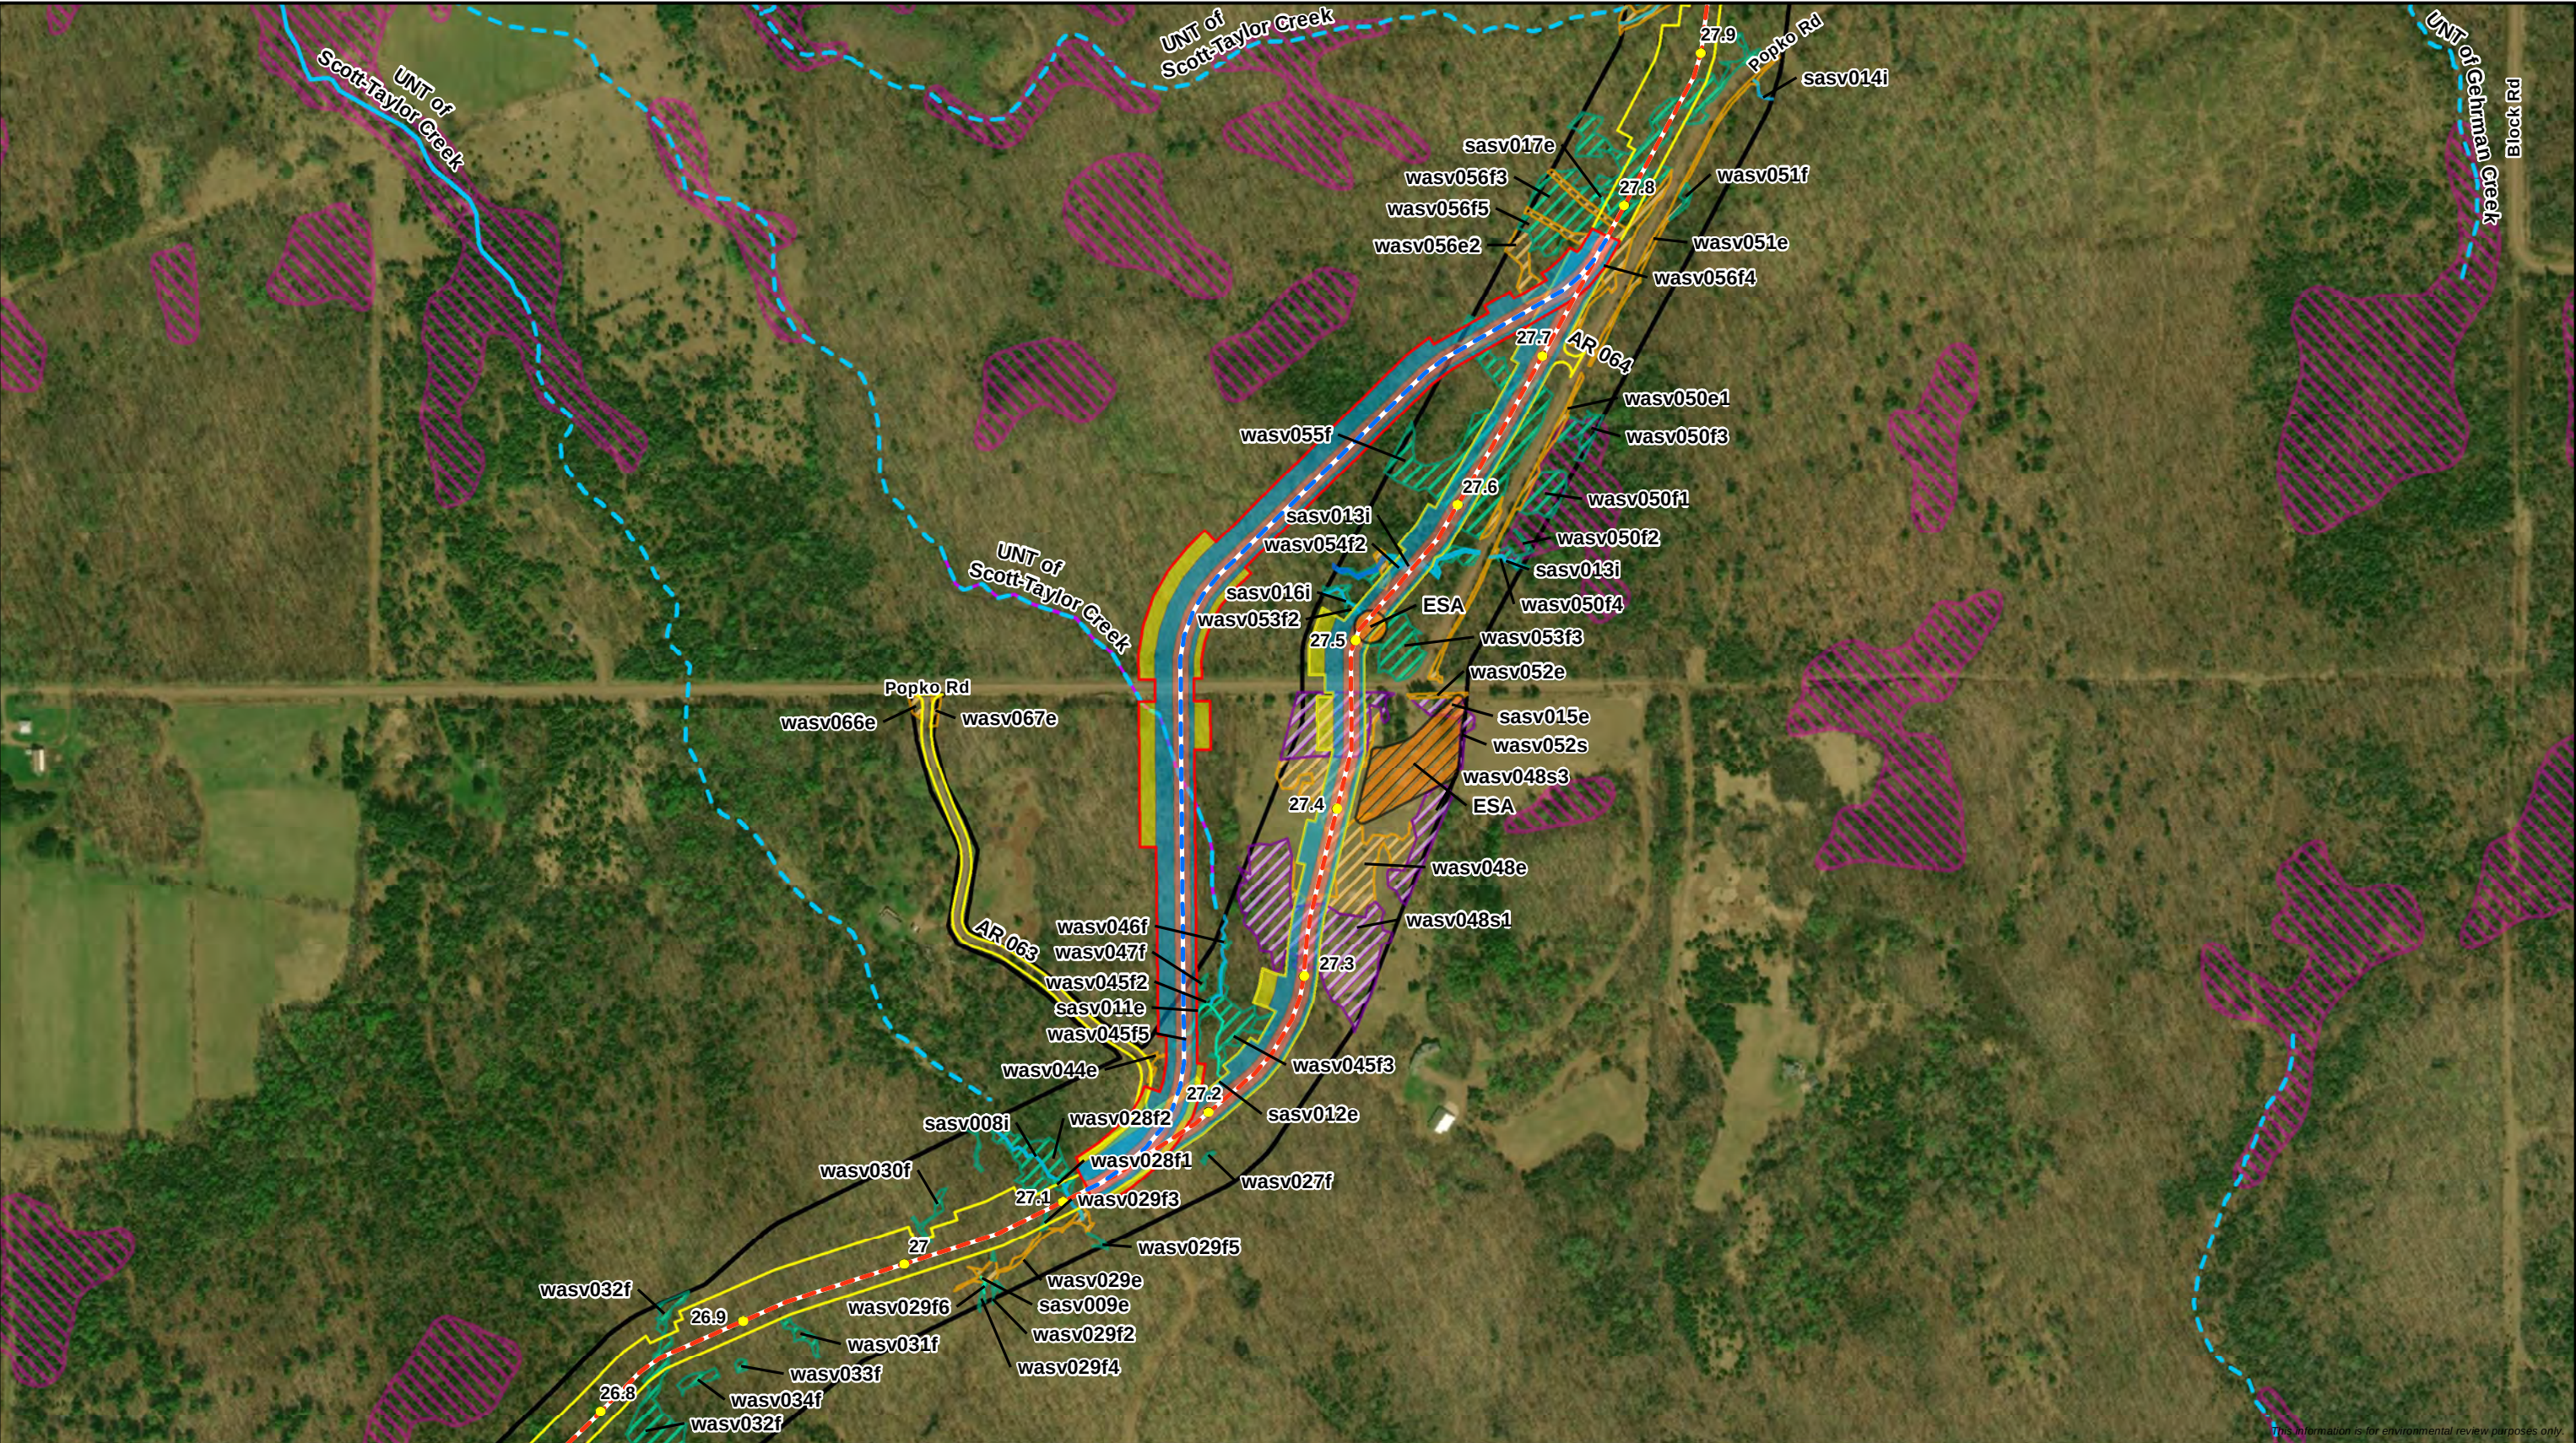

- Milepost
- Existing Enbridge Pipeline
- - - Proposed Centerline
- Proposed Workspace
- Original Centerline (February 11, 2020)
- Original Workspace

- Surveyed Area
- Route Adjustment Workspace
- Permanent ROW
- Temporary Workspace
- ATWS
- Valve Site

- Environmentally Sensitive Area
- Delineated Wetland
  - PFO Wetland
  - PSS Wetland
  - PEM Wetland
  - WWI Wetland

- Delineated Waterbody
  - Pond/Open Water
  - Perennial Waterbody
  - Intermittent Waterbody
  - Ephemeral Waterbody
  - WDNR 24K Waterbody

- Wisconsin DNR 24K Hydro
  - Perennial Stream/River
  - Intermittent Stream
  - WDNR 24K Waterbody field identified as upland or wetland



**Route Adjustment 5**  
**Minor Route Adjustment Comparison**  
**Line 5 Wisconsin Segment Relocation Project**  
Enbridge Energy, L.P.  
Ashland County, Wisconsin




Page 5 of 8

DRAWN BY: RCutting







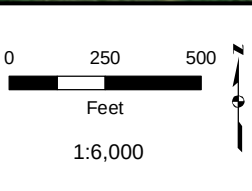


|   |   |   |   |   |
|---|---|---|---|---|
| <ul style="list-style-type: none"><li>Milepost</li><li>Existing Enbridge Pipeline</li><li>Proposed Centerline</li><li>Proposed Workspace</li><li>Original Centerline (February 11, 2020)</li><li>Original Workspace</li></ul> | <ul style="list-style-type: none"><li>Surveyed Area</li><li>Route Adjustment Workspace<ul style="list-style-type: none"><li>Permanent ROW</li><li>Temporary Workspace</li><li>ATWS</li><li>Valve Site</li></ul></li></ul> | <ul style="list-style-type: none"><li>Environmentally Sensitive Area</li><li>Delineated Wetland<ul style="list-style-type: none"><li>PFO Wetland</li><li>PSS Wetland</li><li>PEM Wetland</li><li>WWI Wetland</li></ul></li></ul> | <ul style="list-style-type: none"><li>Delineated Waterbody<ul style="list-style-type: none"><li>Pond/Open Water</li><li>Perennial Waterbody</li><li>Intermittent Waterbody</li><li>Ephemeral Waterbody</li><li>WDNR 24K Waterbody</li></ul></li></ul> | <ul style="list-style-type: none"><li>Wisconsin DNR 24K Hydro<ul style="list-style-type: none"><li>Perennial Stream/River</li><li>Intermittent Stream</li></ul></li><li>WDNR 24K Waterbody field identified as upland or wetland</li></ul> |
|---|---|---|---|---|

**Route Adjustment 6**  
**Minor Route Adjustment Comparison**  
**Line 5 Wisconsin Segment Relocation Project**


Enbridge Energy, L.P.  
Iron County, Wisconsin

Page 7 of 8



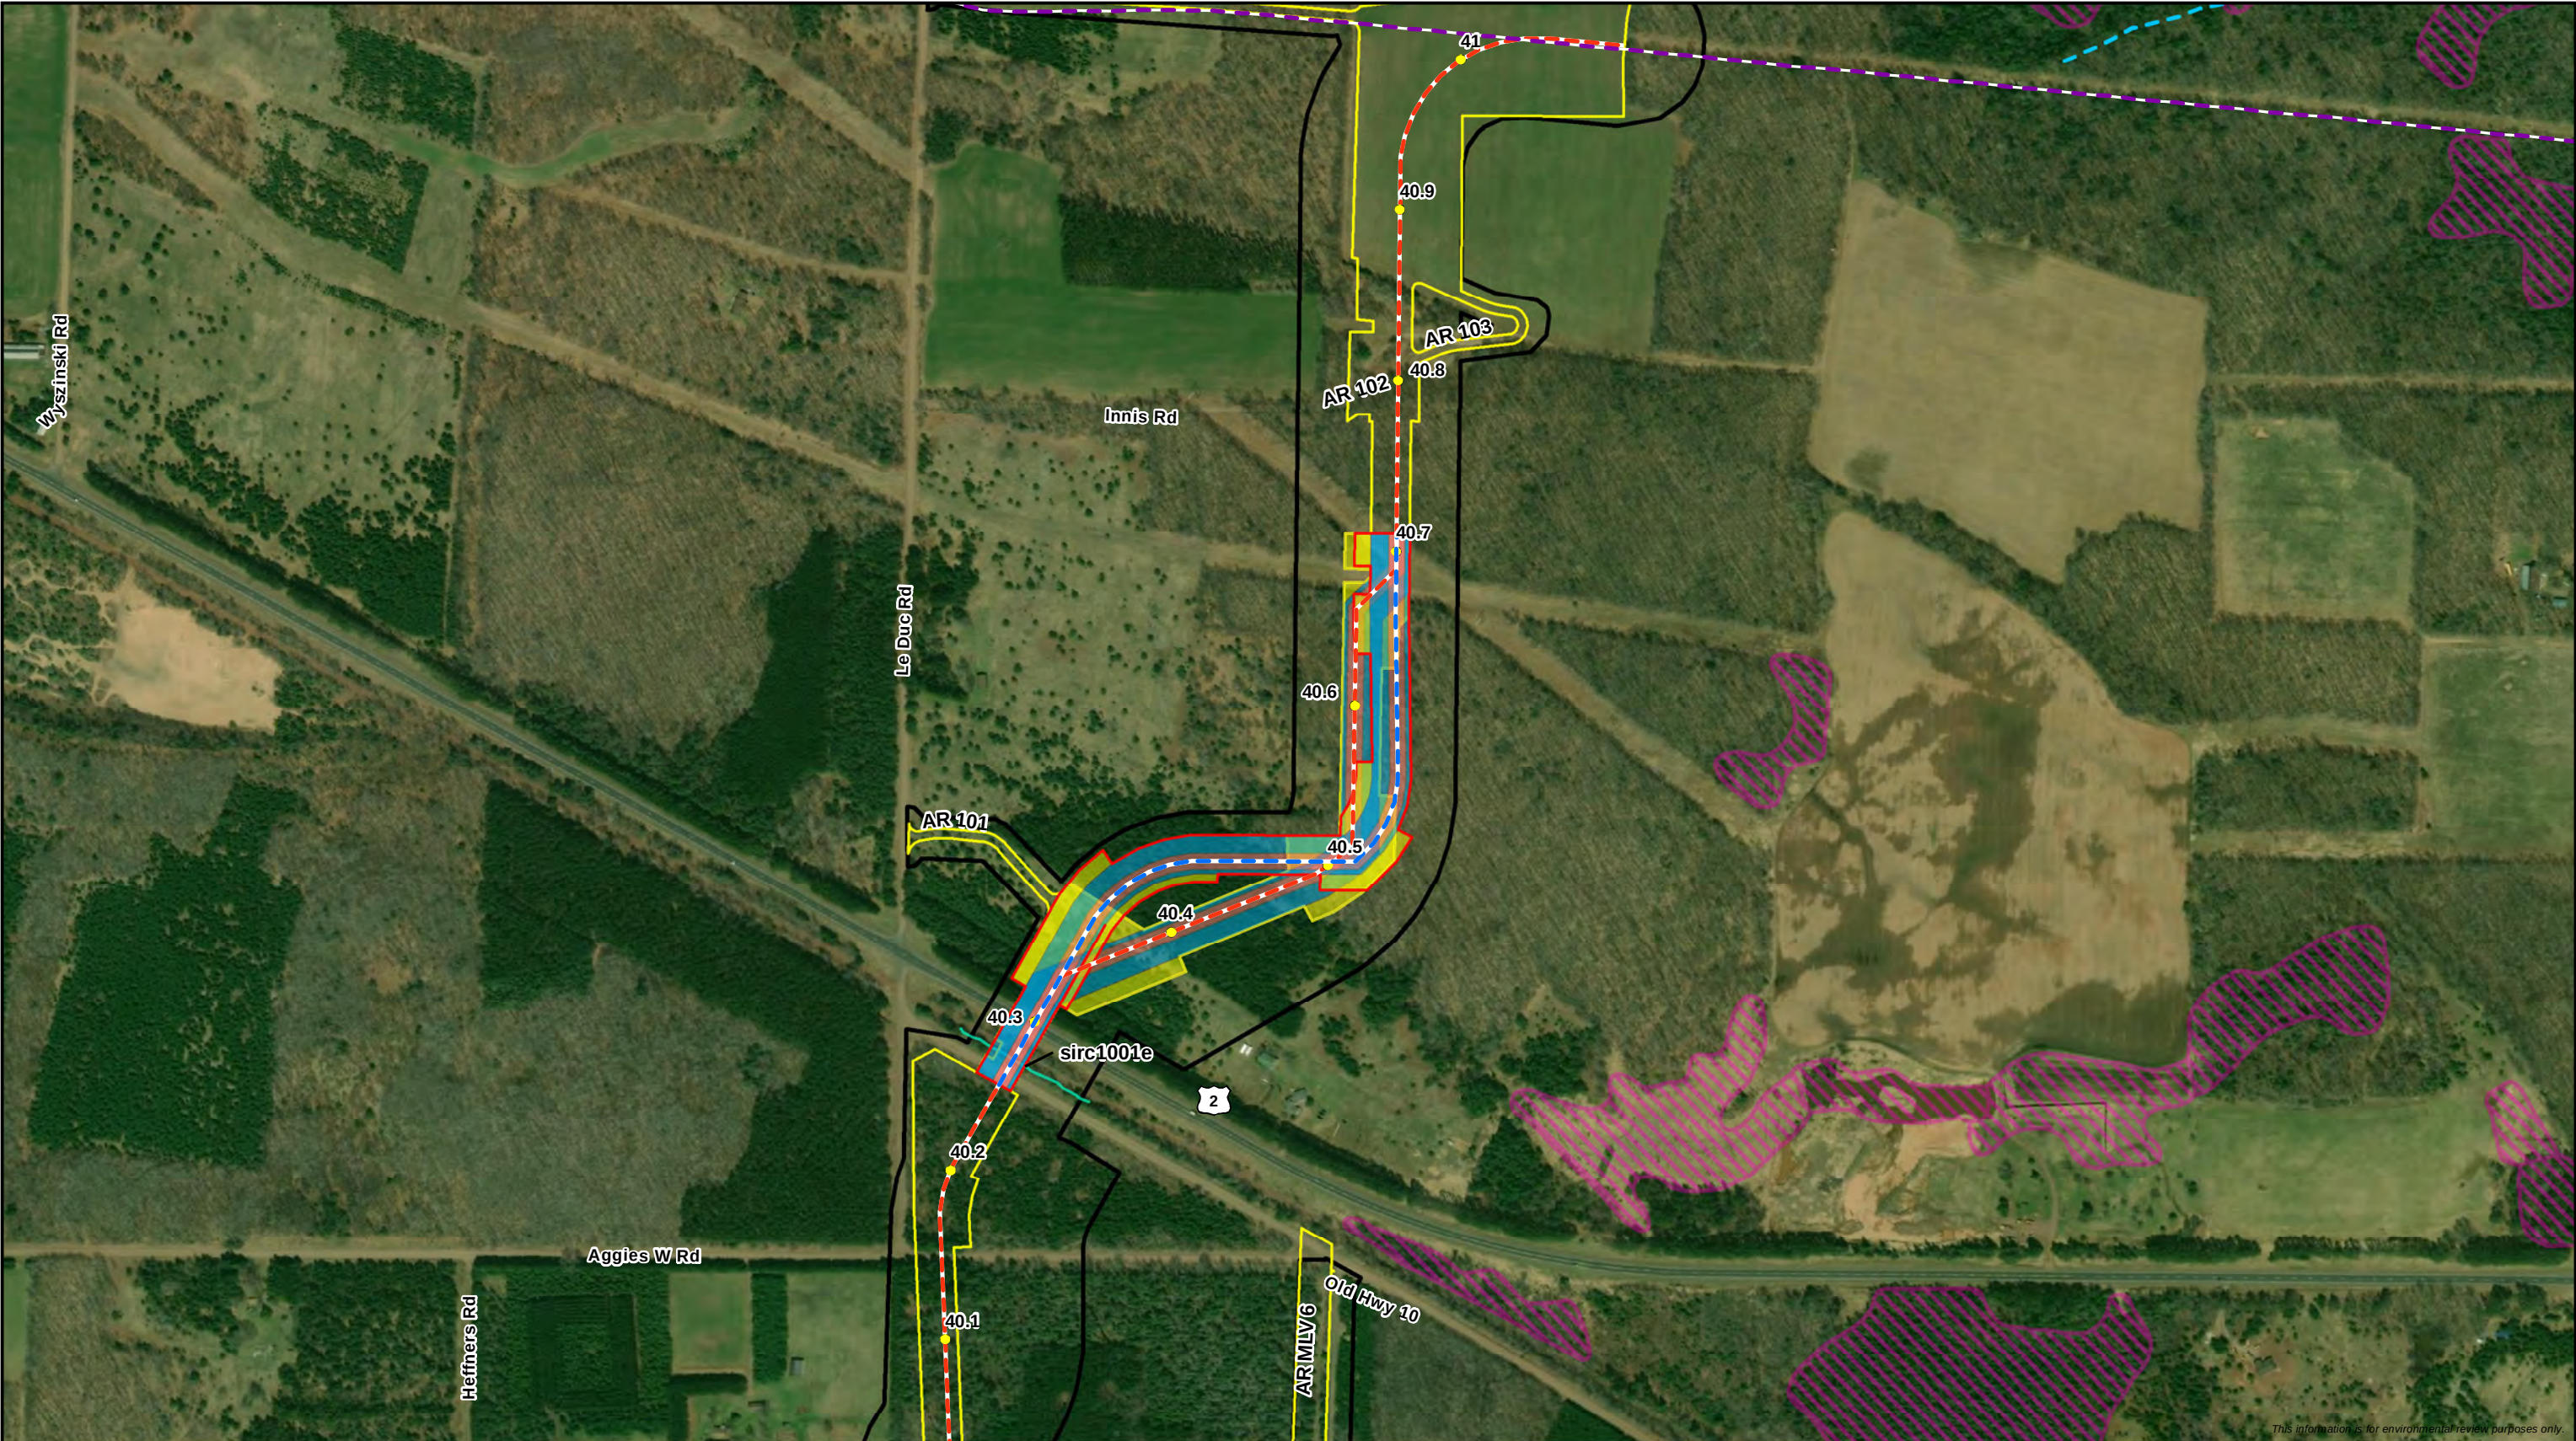

This information is for environmental review purposes only.

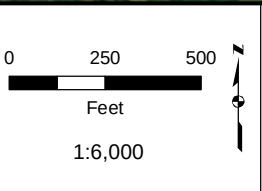

|   |   |   |   |   |
|---|---|---|---|---|
| <ul style="list-style-type: none"><li>Milepost</li><li>Existing Enbridge Pipeline</li><li>Proposed Centerline</li><li>Proposed Workspace</li><li>Original Centerline (February 11, 2020)</li><li>Original Workspace</li></ul> | <ul style="list-style-type: none"><li>Surveyed Area</li><li>Permanent ROW</li><li>Temporary Workspace</li><li>ATWS</li><li>Valve Site</li></ul> | <ul style="list-style-type: none"><li>Environmentally Sensitive Area</li><li>Delineated Wetland<ul style="list-style-type: none"><li>PFO Wetland</li><li>PSS Wetland</li><li>PEM Wetland</li><li>WWI Wetland</li></ul></li></ul> | <ul style="list-style-type: none"><li>Delineated Waterbody<ul style="list-style-type: none"><li>Pond/Open Water</li><li>Perennial Waterbody</li><li>Intermittent Waterbody</li><li>Ephemeral Waterbody</li><li>WDNR 24K Waterbody</li></ul></li></ul> | <ul style="list-style-type: none"><li>Wisconsin DNR 24K Hydro<ul style="list-style-type: none"><li>Perennial Stream/River</li><li>Intermittent Stream</li></ul></li><li>WDNR 24K Waterbody field identified as upland or wetland</li></ul> |
|---|---|---|---|---|

**Route Adjustment 7**  
**Minor Route Adjustment Comparison**  
**Line 5 Wisconsin Segment Relocation Project**

Enbridge Energy, L.P.  
Iron County, Wisconsin

Page 8 of 8

DRAWN BY: RCutting