



This information is for environmental review purposes only.

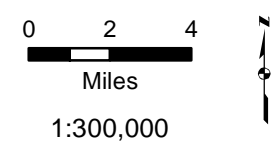


- Map Page
- Existing Pump Station
- Milepost
- Existing Enbridge Pipeline
- Proposed Centerline
- Workspace

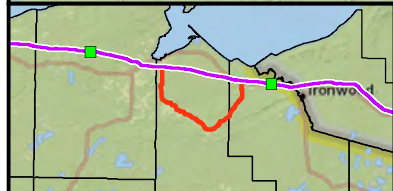


EIR Attachment G-1  
 Slopes Greater than 20%  
 Line 5 Wisconsin Segment Relocation Project  
 Enbridge Energy, L.P.



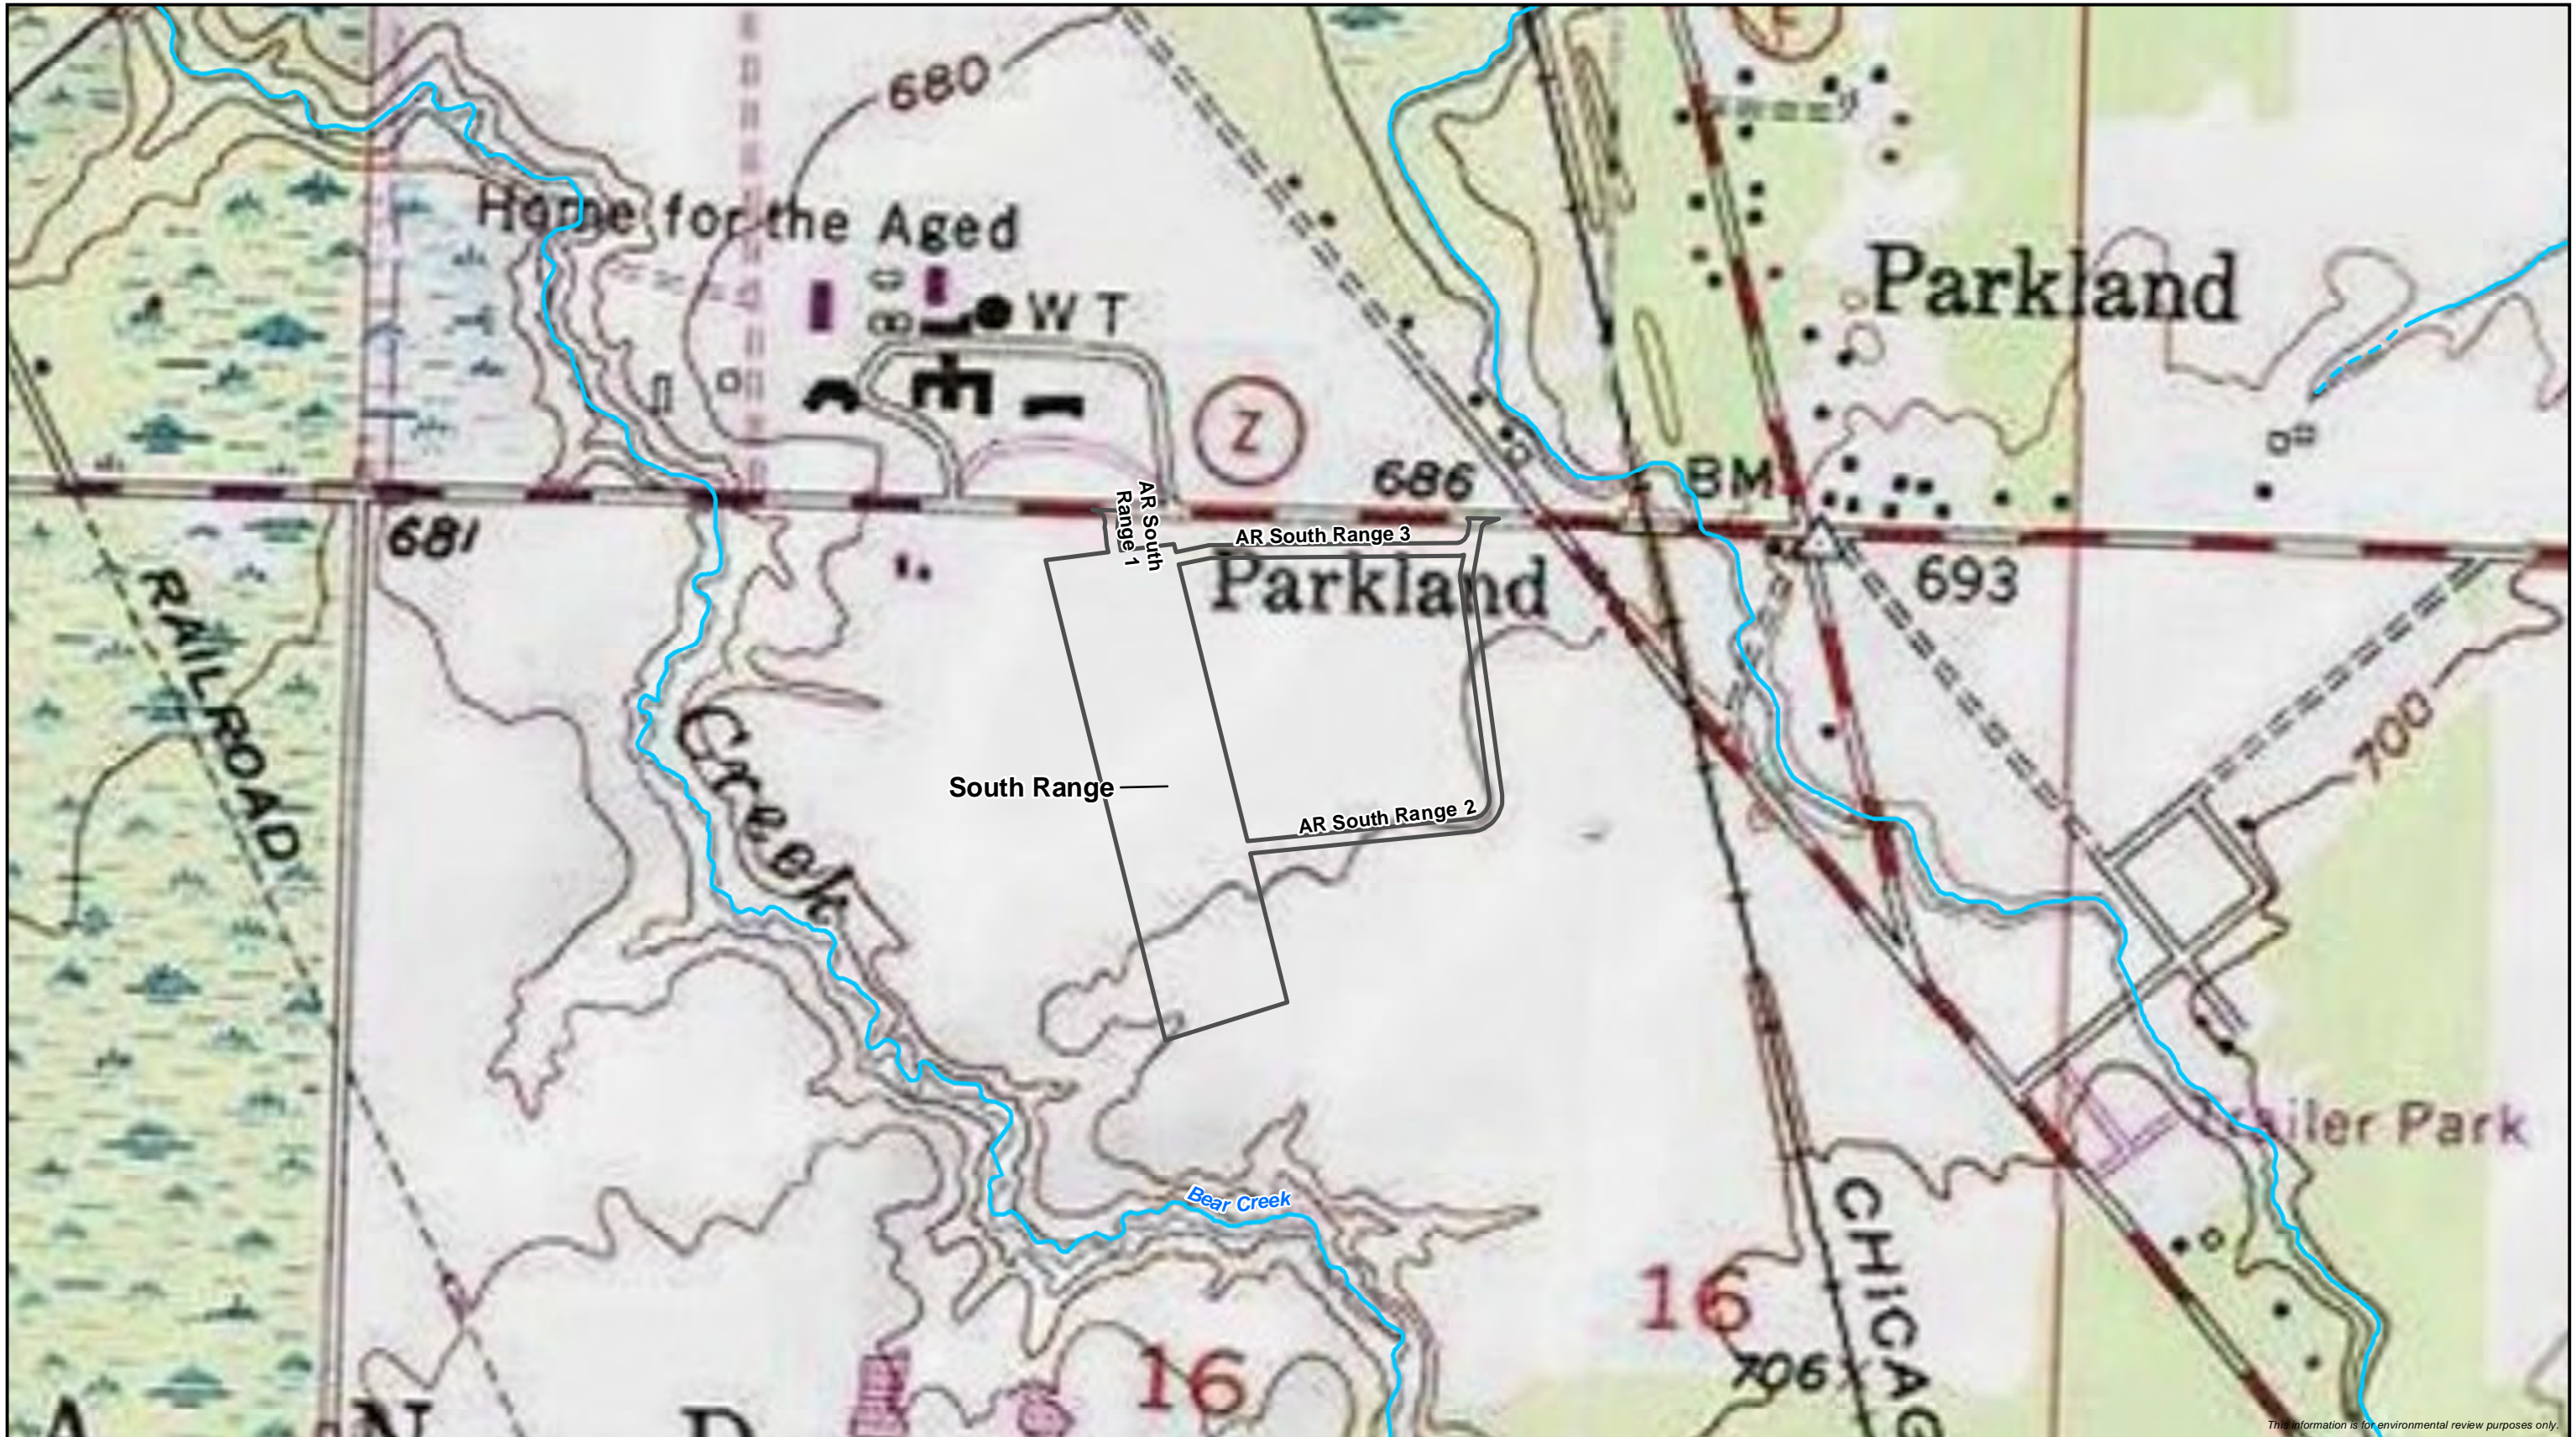

This information is for environmental review purposes only.

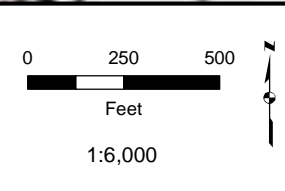


○ Milepost	— Intermittent Stream	▨ WWI Wetland
— Proposed Centerline	■ WI DNR Waterbody	▨ Delineated Wetland
▭ Proposed Workspace	▨ Delineated Waterbody	▨ PFO Wetland
■ 20% and Greater Slope Areas	■ Perennial Waterbody	▨ PSS Wetland
■ Wisconsin DNR 24K Hydro	■ Intermittent Waterbody	▨ PEM Wetland
— Perennial Stream/River	■ Ephemeral Waterbody	




EIR Attachment G-1  
 Slopes Greater than 20%  
 Line 5 Wisconsin Segment Relocation Project  
 Enbridge Energy, L.P.  
 Douglas County, Wisconsin



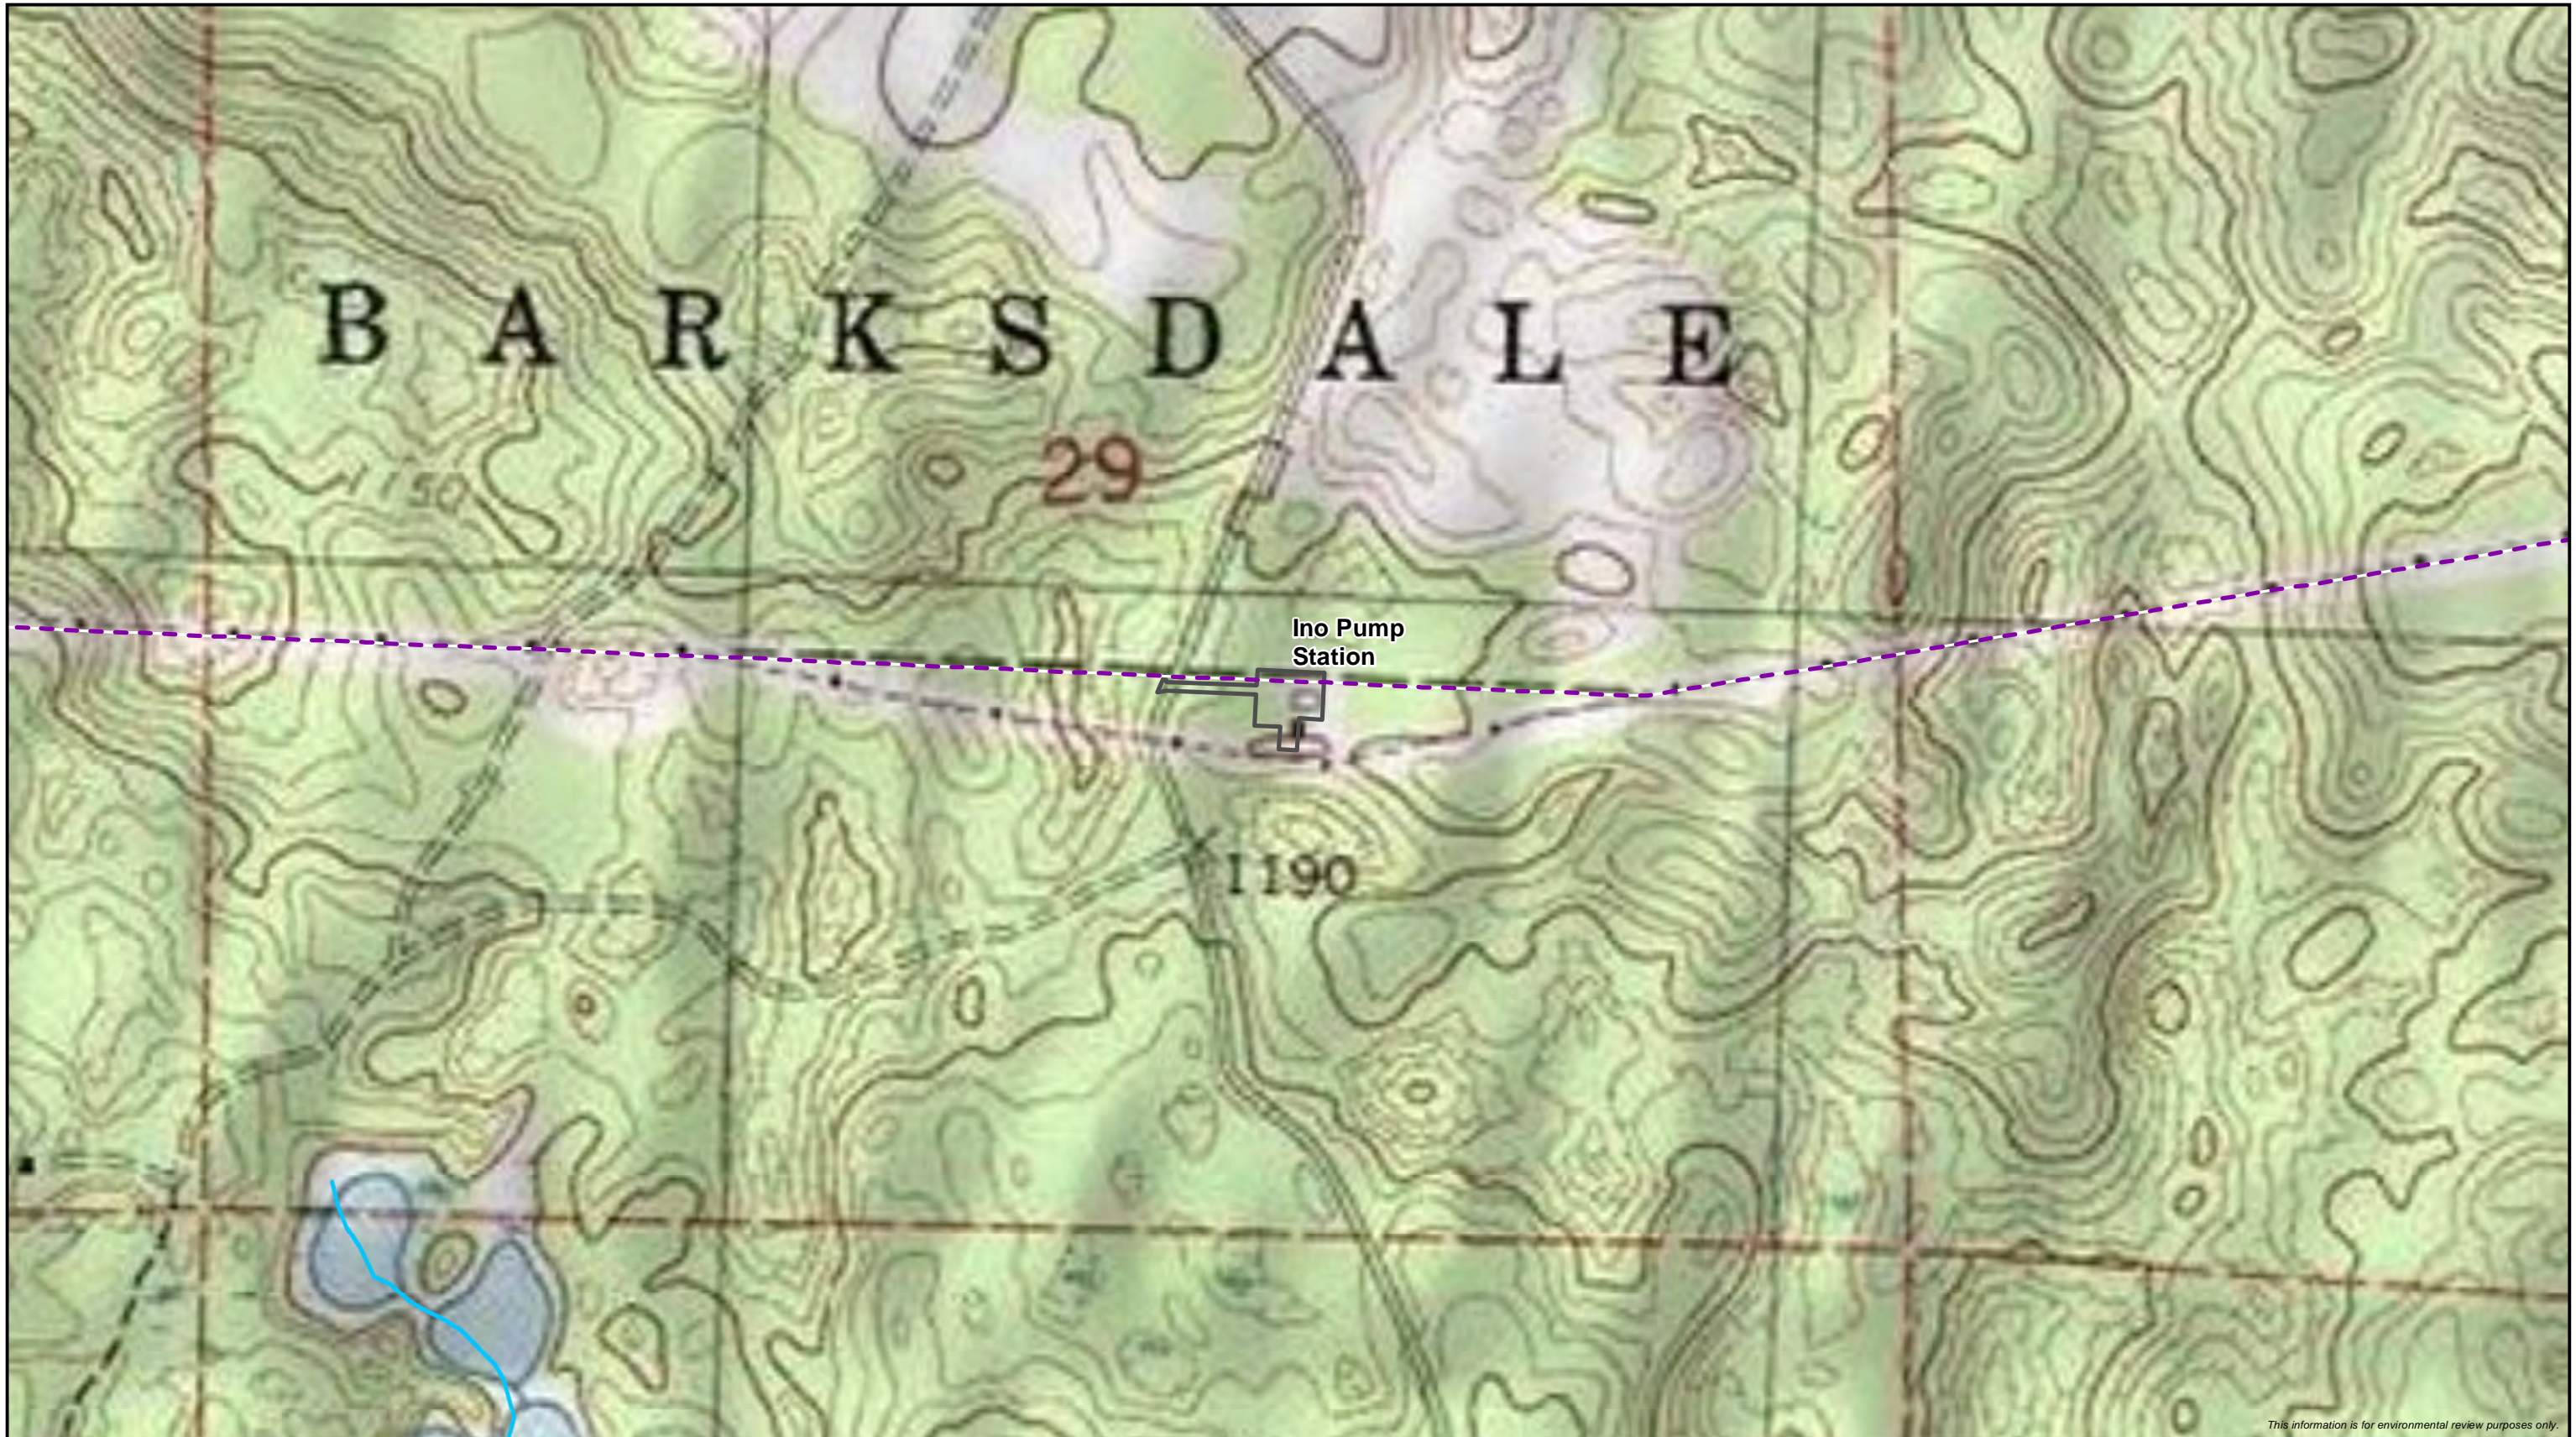

This information is for environmental review purposes only.

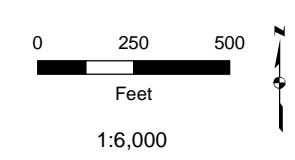

○ Milepost	<b>Wisconsin DNR 24K Hydro</b>	Intermittent Waterbody	PEM Wetland
- - - Proposed Centerline	Perennial Stream/River	Ephemeral Waterbody	
▭ Proposed Workspace	Intermittent Stream	WWI Wetland	
- - - Existing Enbridge Pipeline	WI DNR Waterbody	<b>Delineated Wetland</b>	
■ 20% and Greater Slope Areas	<b>Delineated Waterbody</b>	PFO Wetland	
	Perennial Waterbody	PSS Wetland	




EIR Attachment G-1  
 Slopes Greater than 20%  
 Line 5 Wisconsin Segment Relocation Project  
 Enbridge Energy, L.P.  
 Bayfield County, Wisconsin





This information is for environmental review purposes only.

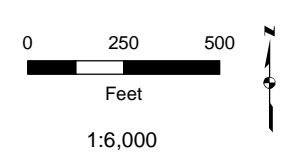


○ Milepost	<b>Wisconsin DNR 24K Hydro</b>	Intermittent Waterbody	PEM Wetland
— Proposed Centerline	Perennial Stream/River	Ephemeral Waterbody	
▭ Proposed Workspace	Intermittent Stream	WWI Wetland	
— Existing Enbridge Pipeline	WI DNR Waterbody	<b>Delineated Waterbody</b>	
▭ 20% and Greater Slope Areas	<b>Delineated Waterbody</b>	PFO Wetland	
	Perennial Waterbody	PSS Wetland	




EIR Attachment G-1  
 Slopes Greater than 20%  
 Line 5 Wisconsin Segment Relocation Project  
 Enbridge Energy, L.P.  
 Bayfield County, Wisconsin



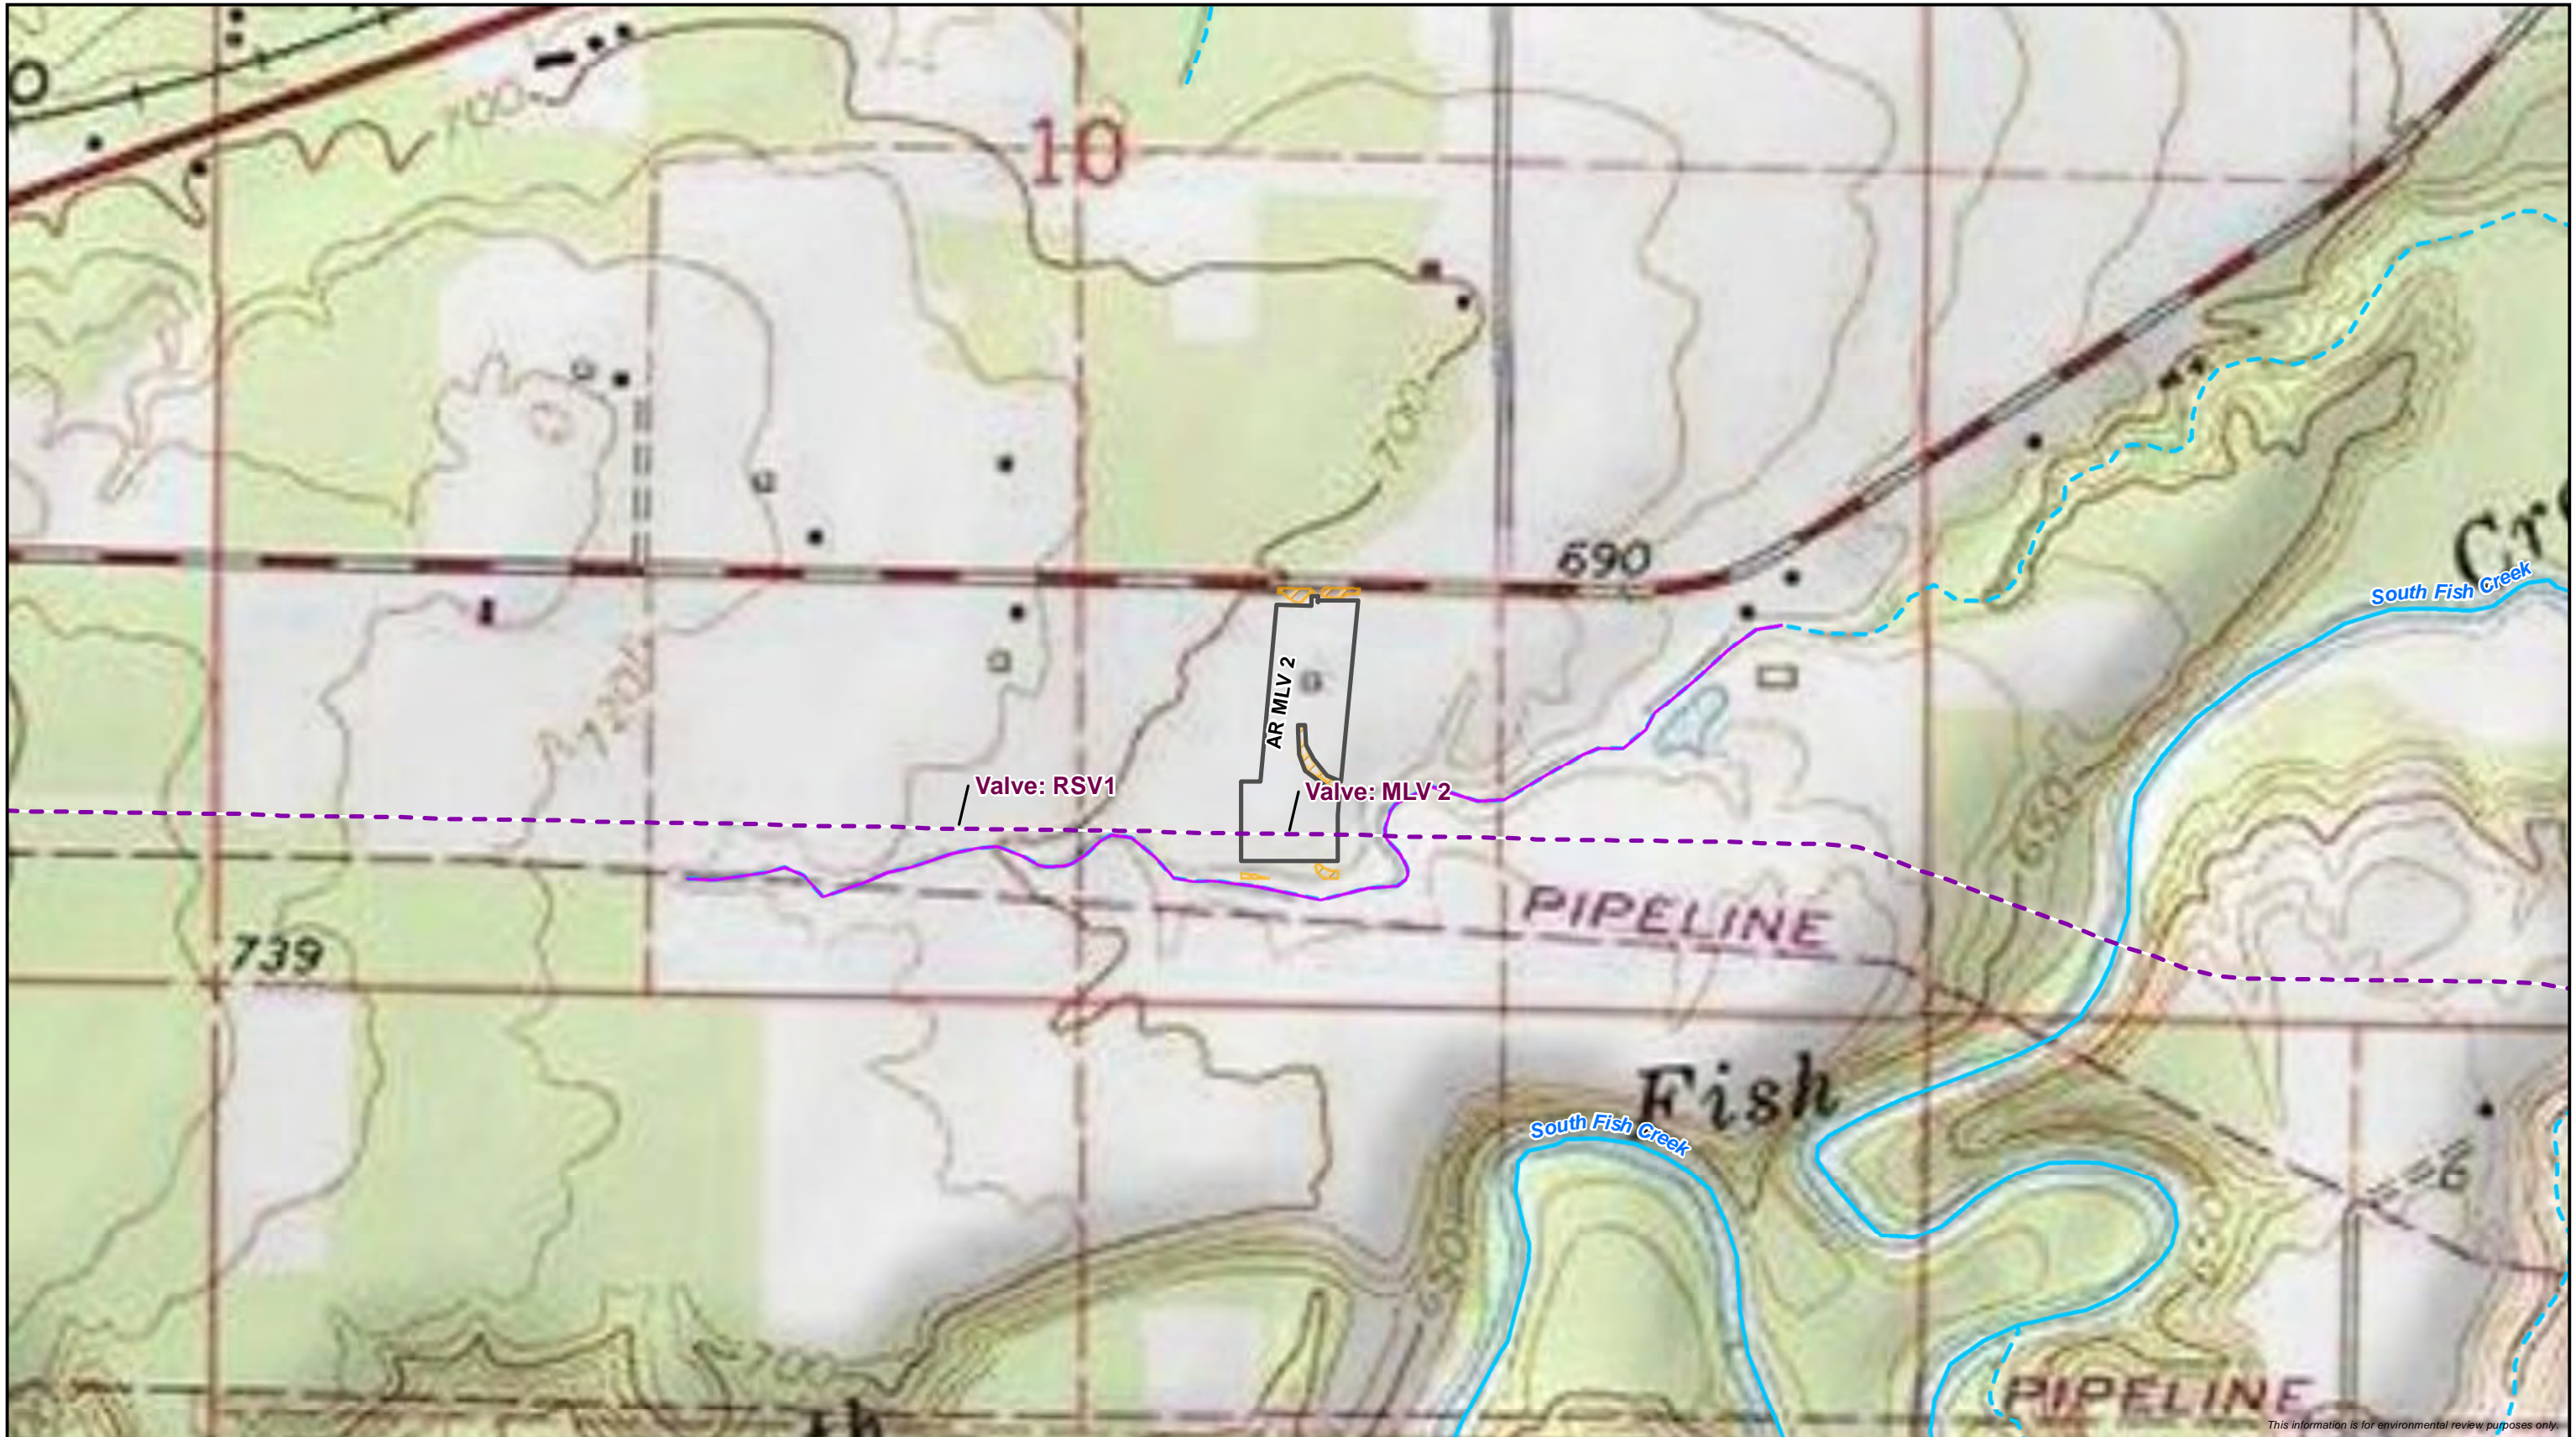

This information is for environmental review purposes only.

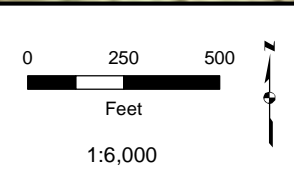


○ Milepost	Wisconsin DNR 24K Hydro	Intermittent Waterbody	PEM Wetland
- - - Proposed Centerline	Perennial Stream/River	Ephemeral Waterbody	
▭ Proposed Workspace	Intermittent Stream	WWI Wetland	
- - - Existing Enbridge Pipeline	WI DNR Waterbody	<b>Delineated Wetland</b>	
▭ 20% and Greater Slope Areas	<b>Delineated Waterbody</b>	PFO Wetland	
	Perennial Waterbody	PSS Wetland	




EIR Attachment G-1  
 Slopes Greater than 20%  
 Line 5 Wisconsin Segment Relocation Project  
 Enbridge Energy, L.P.  
 Bayfield County, Wisconsin



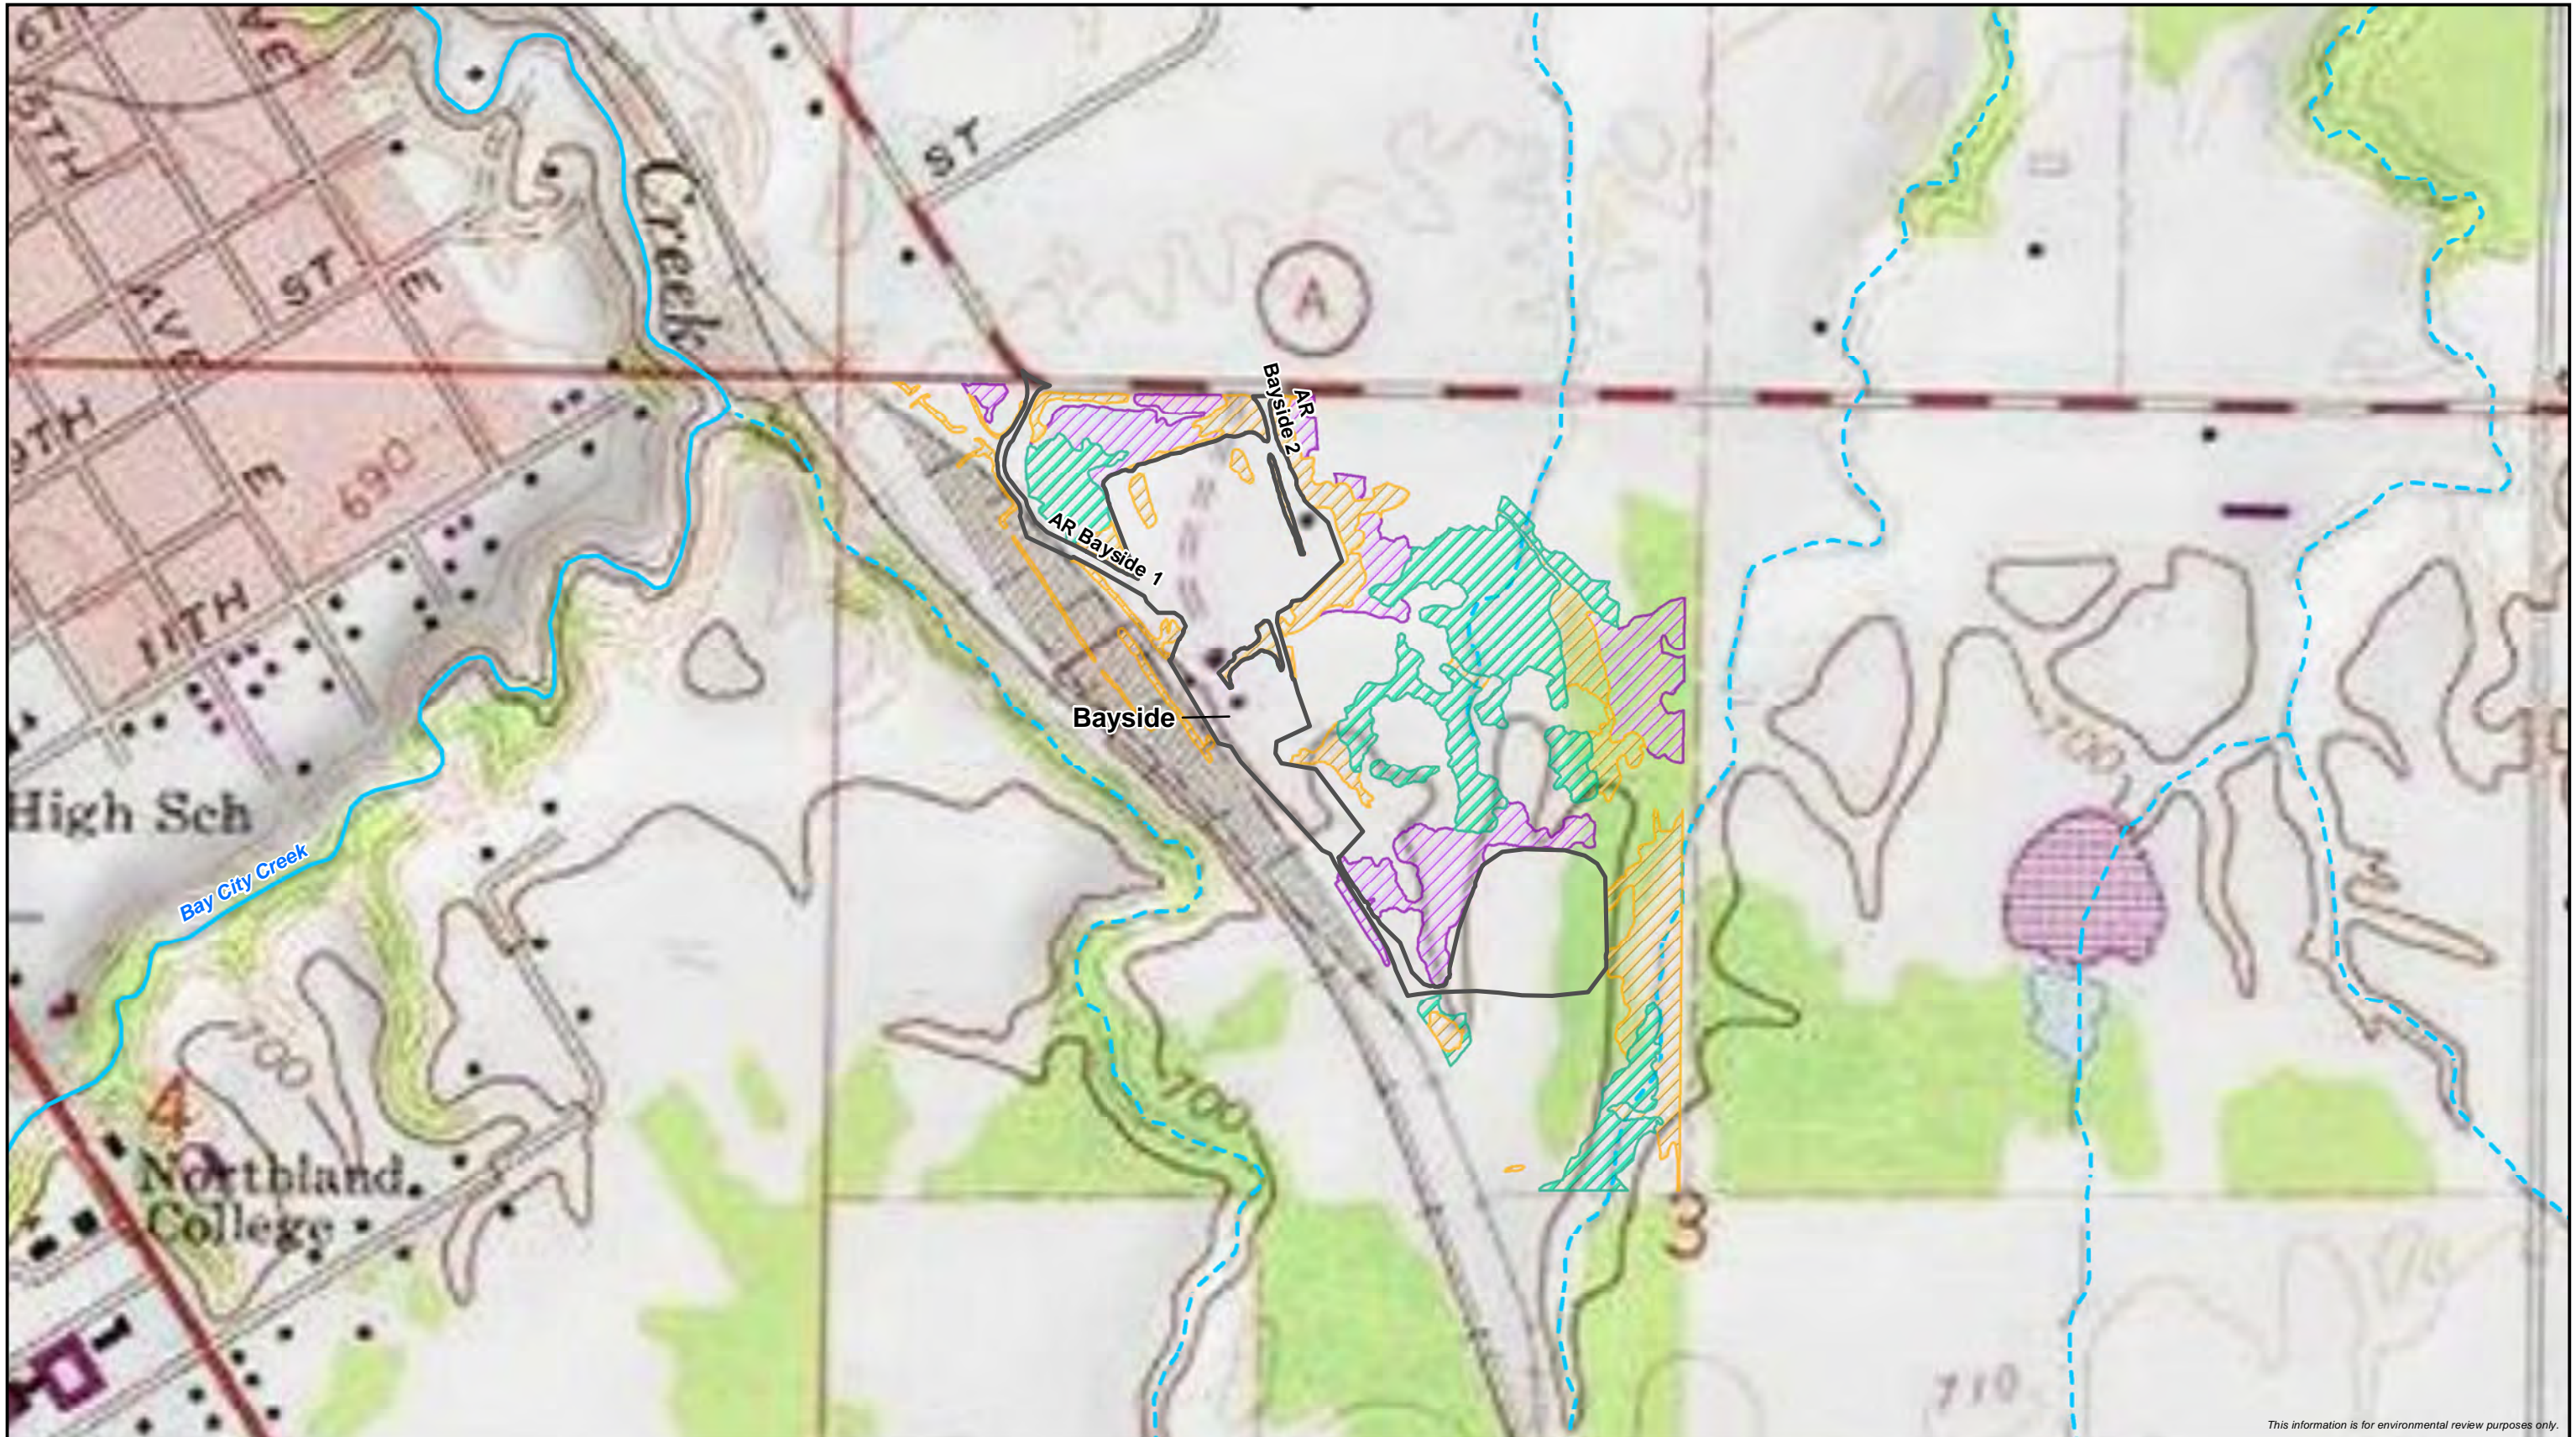

This information is for environmental review purposes only.

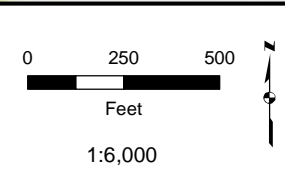


- Milepost
- Proposed Centerline
- ▭ Proposed Workspace
- ▭ 20% and Greater Slope Areas
- Wisconsin DNR 24K Hydro
- Perennial Stream/River
- Intermittent Stream
- WI DNR Waterbody
- Delineated Waterbody**
- Perennial Waterbody
- Intermittent Waterbody
- Ephemeral Waterbody
- ▨ WWI Wetland
- Delineated Wetland**
- ▨ PFO Wetland
- ▨ PSS Wetland
- ▨ PEM Wetland




EIR Attachment G-1  
 Slopes Greater than 20%  
 Line 5 Wisconsin Segment Relocation Project  
 Enbridge Energy, L.P.  
 Ashland County, Wisconsin



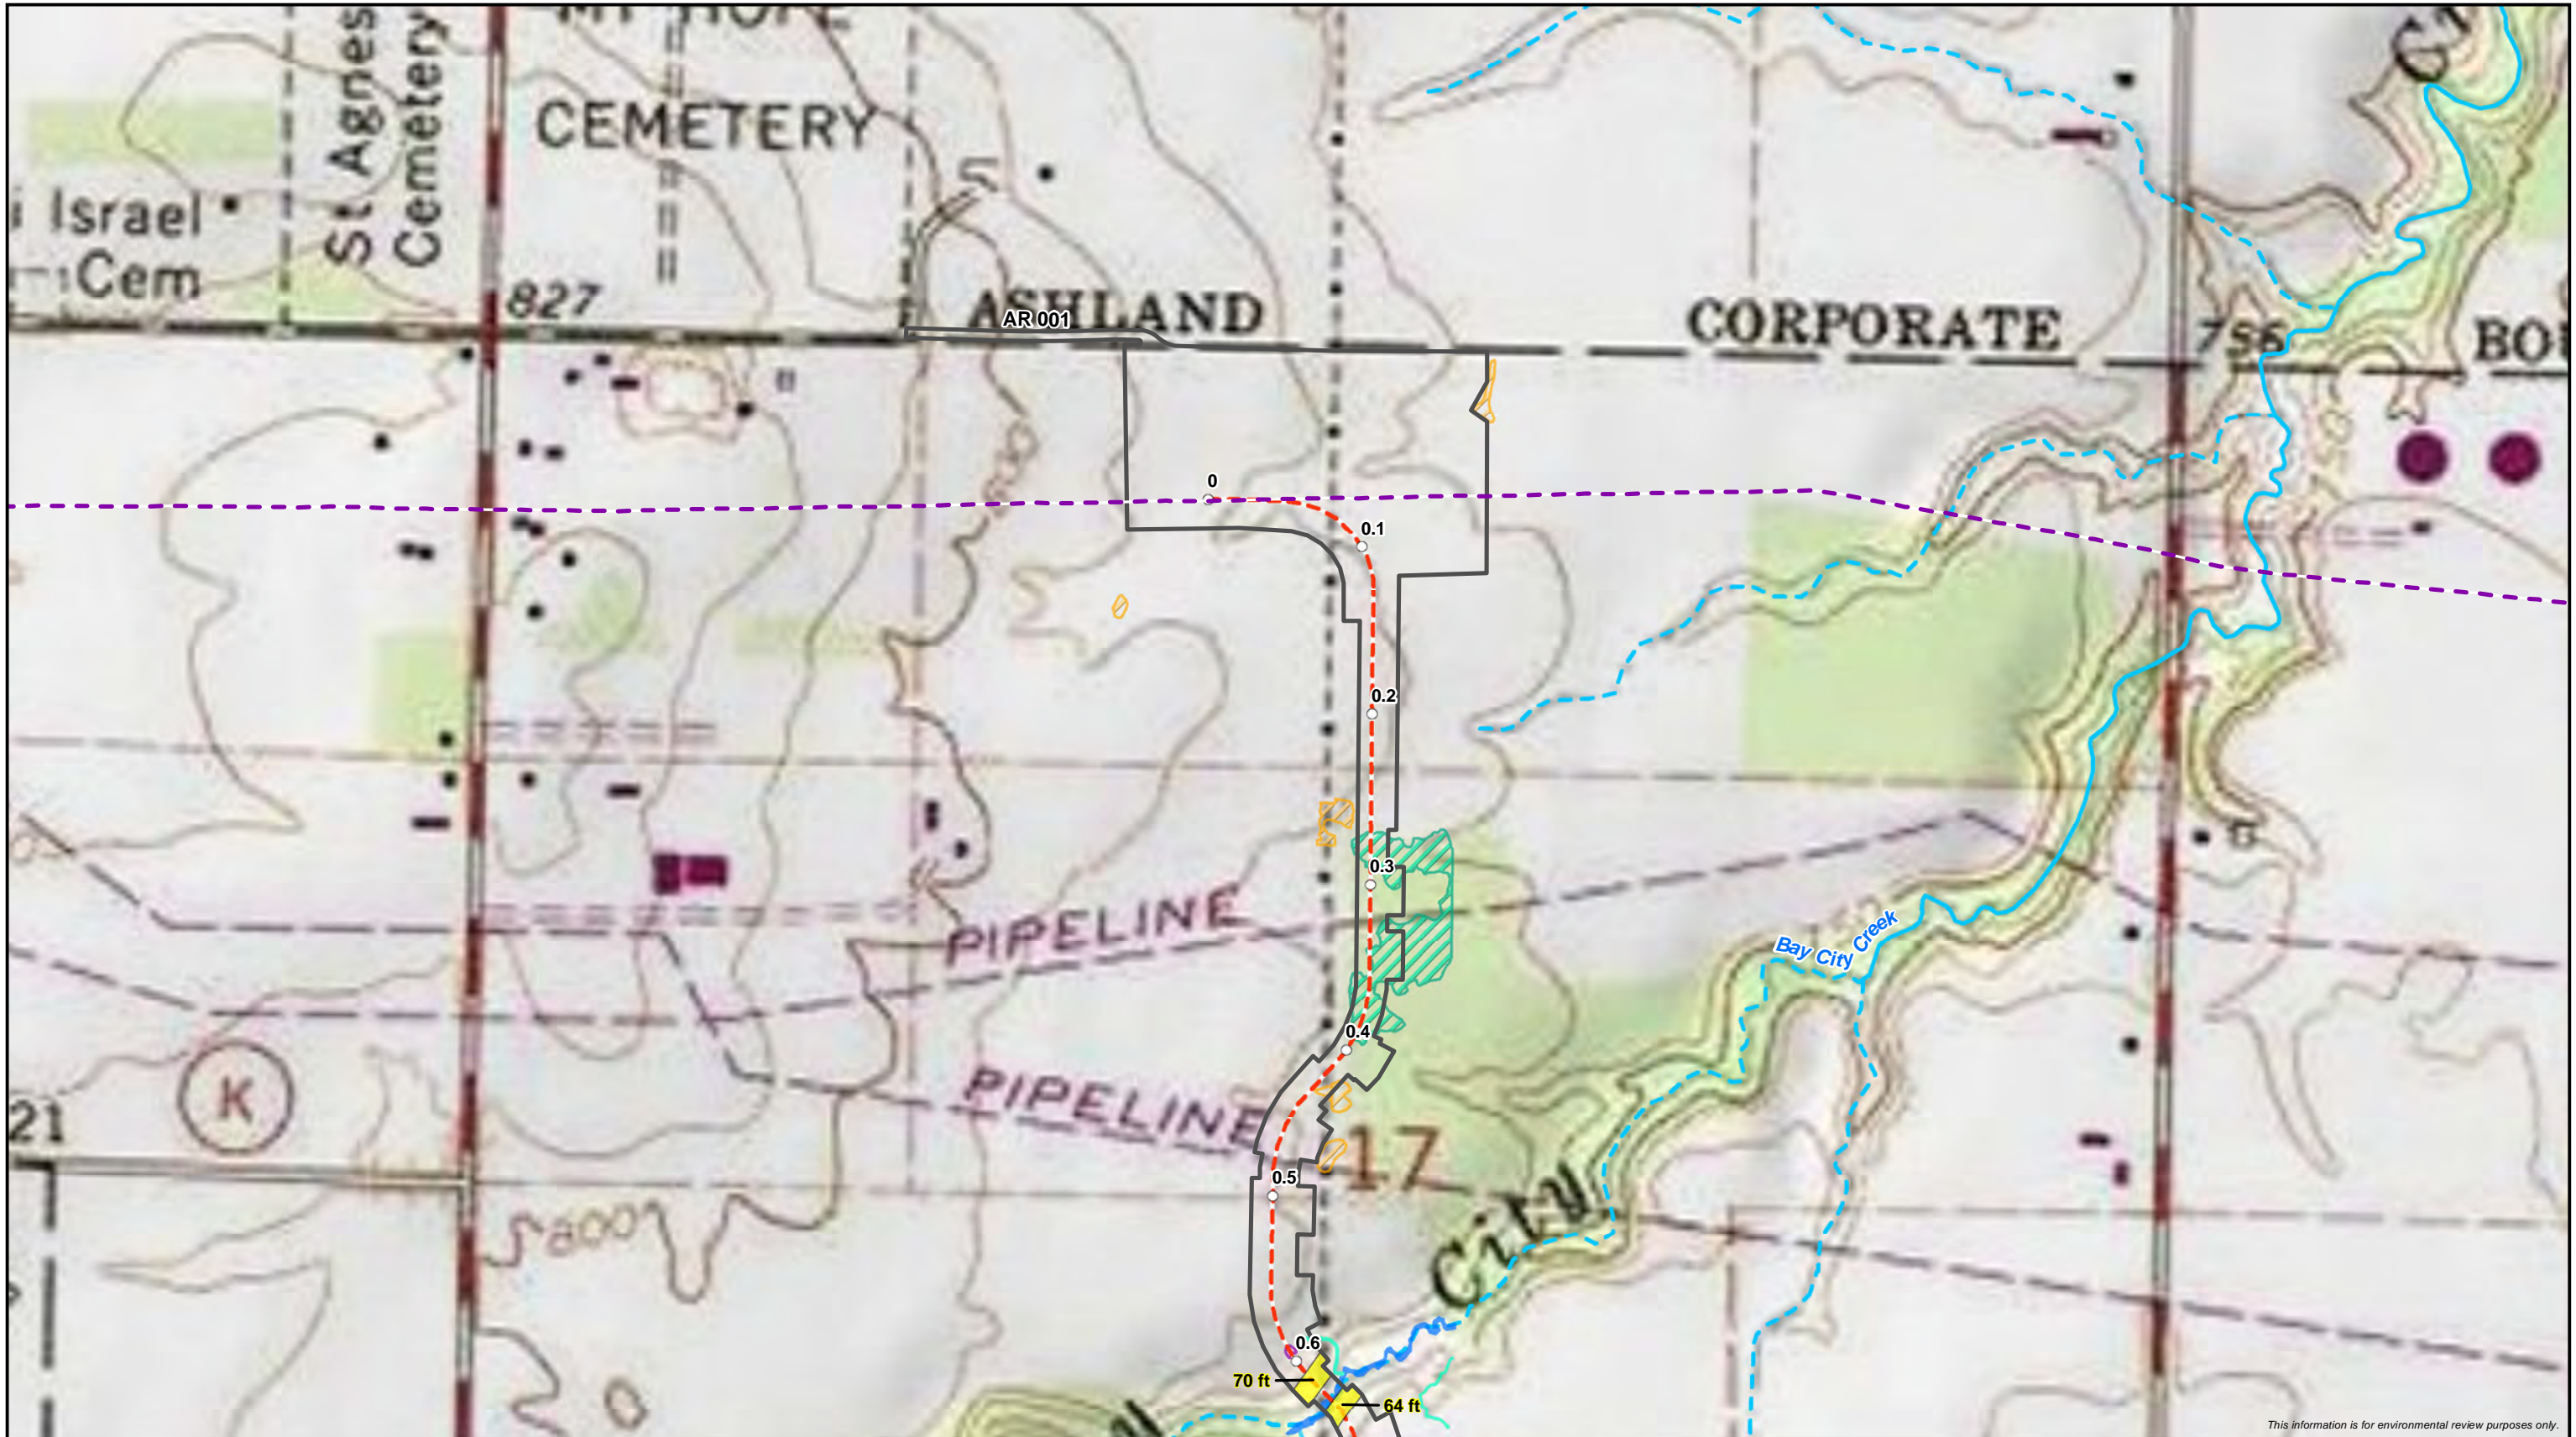

This information is for environmental review purposes only.

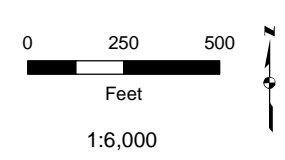


○ Milepost	Wisconsin DNR 24K Hydro	Intermittent Waterbody	PEM Wetland
- - - Proposed Centerline	Perennial Stream/River	Ephemeral Waterbody	
▭ Proposed Workspace	Intermittent Stream	WWI Wetland	
- - - Existing Enbridge Pipeline	WI DNR Waterbody	<b>Delineated Wetland</b>	
▭ 20% and Greater Slope Areas	<b>Delineated Waterbody</b>	PFO Wetland	
	Perennial Waterbody	PSS Wetland	




EIR Attachment G-1  
 Slopes Greater than 20%  
 Line 5 Wisconsin Segment Relocation Project  
 Enbridge Energy, L.P.  
 Ashland County, Wisconsin



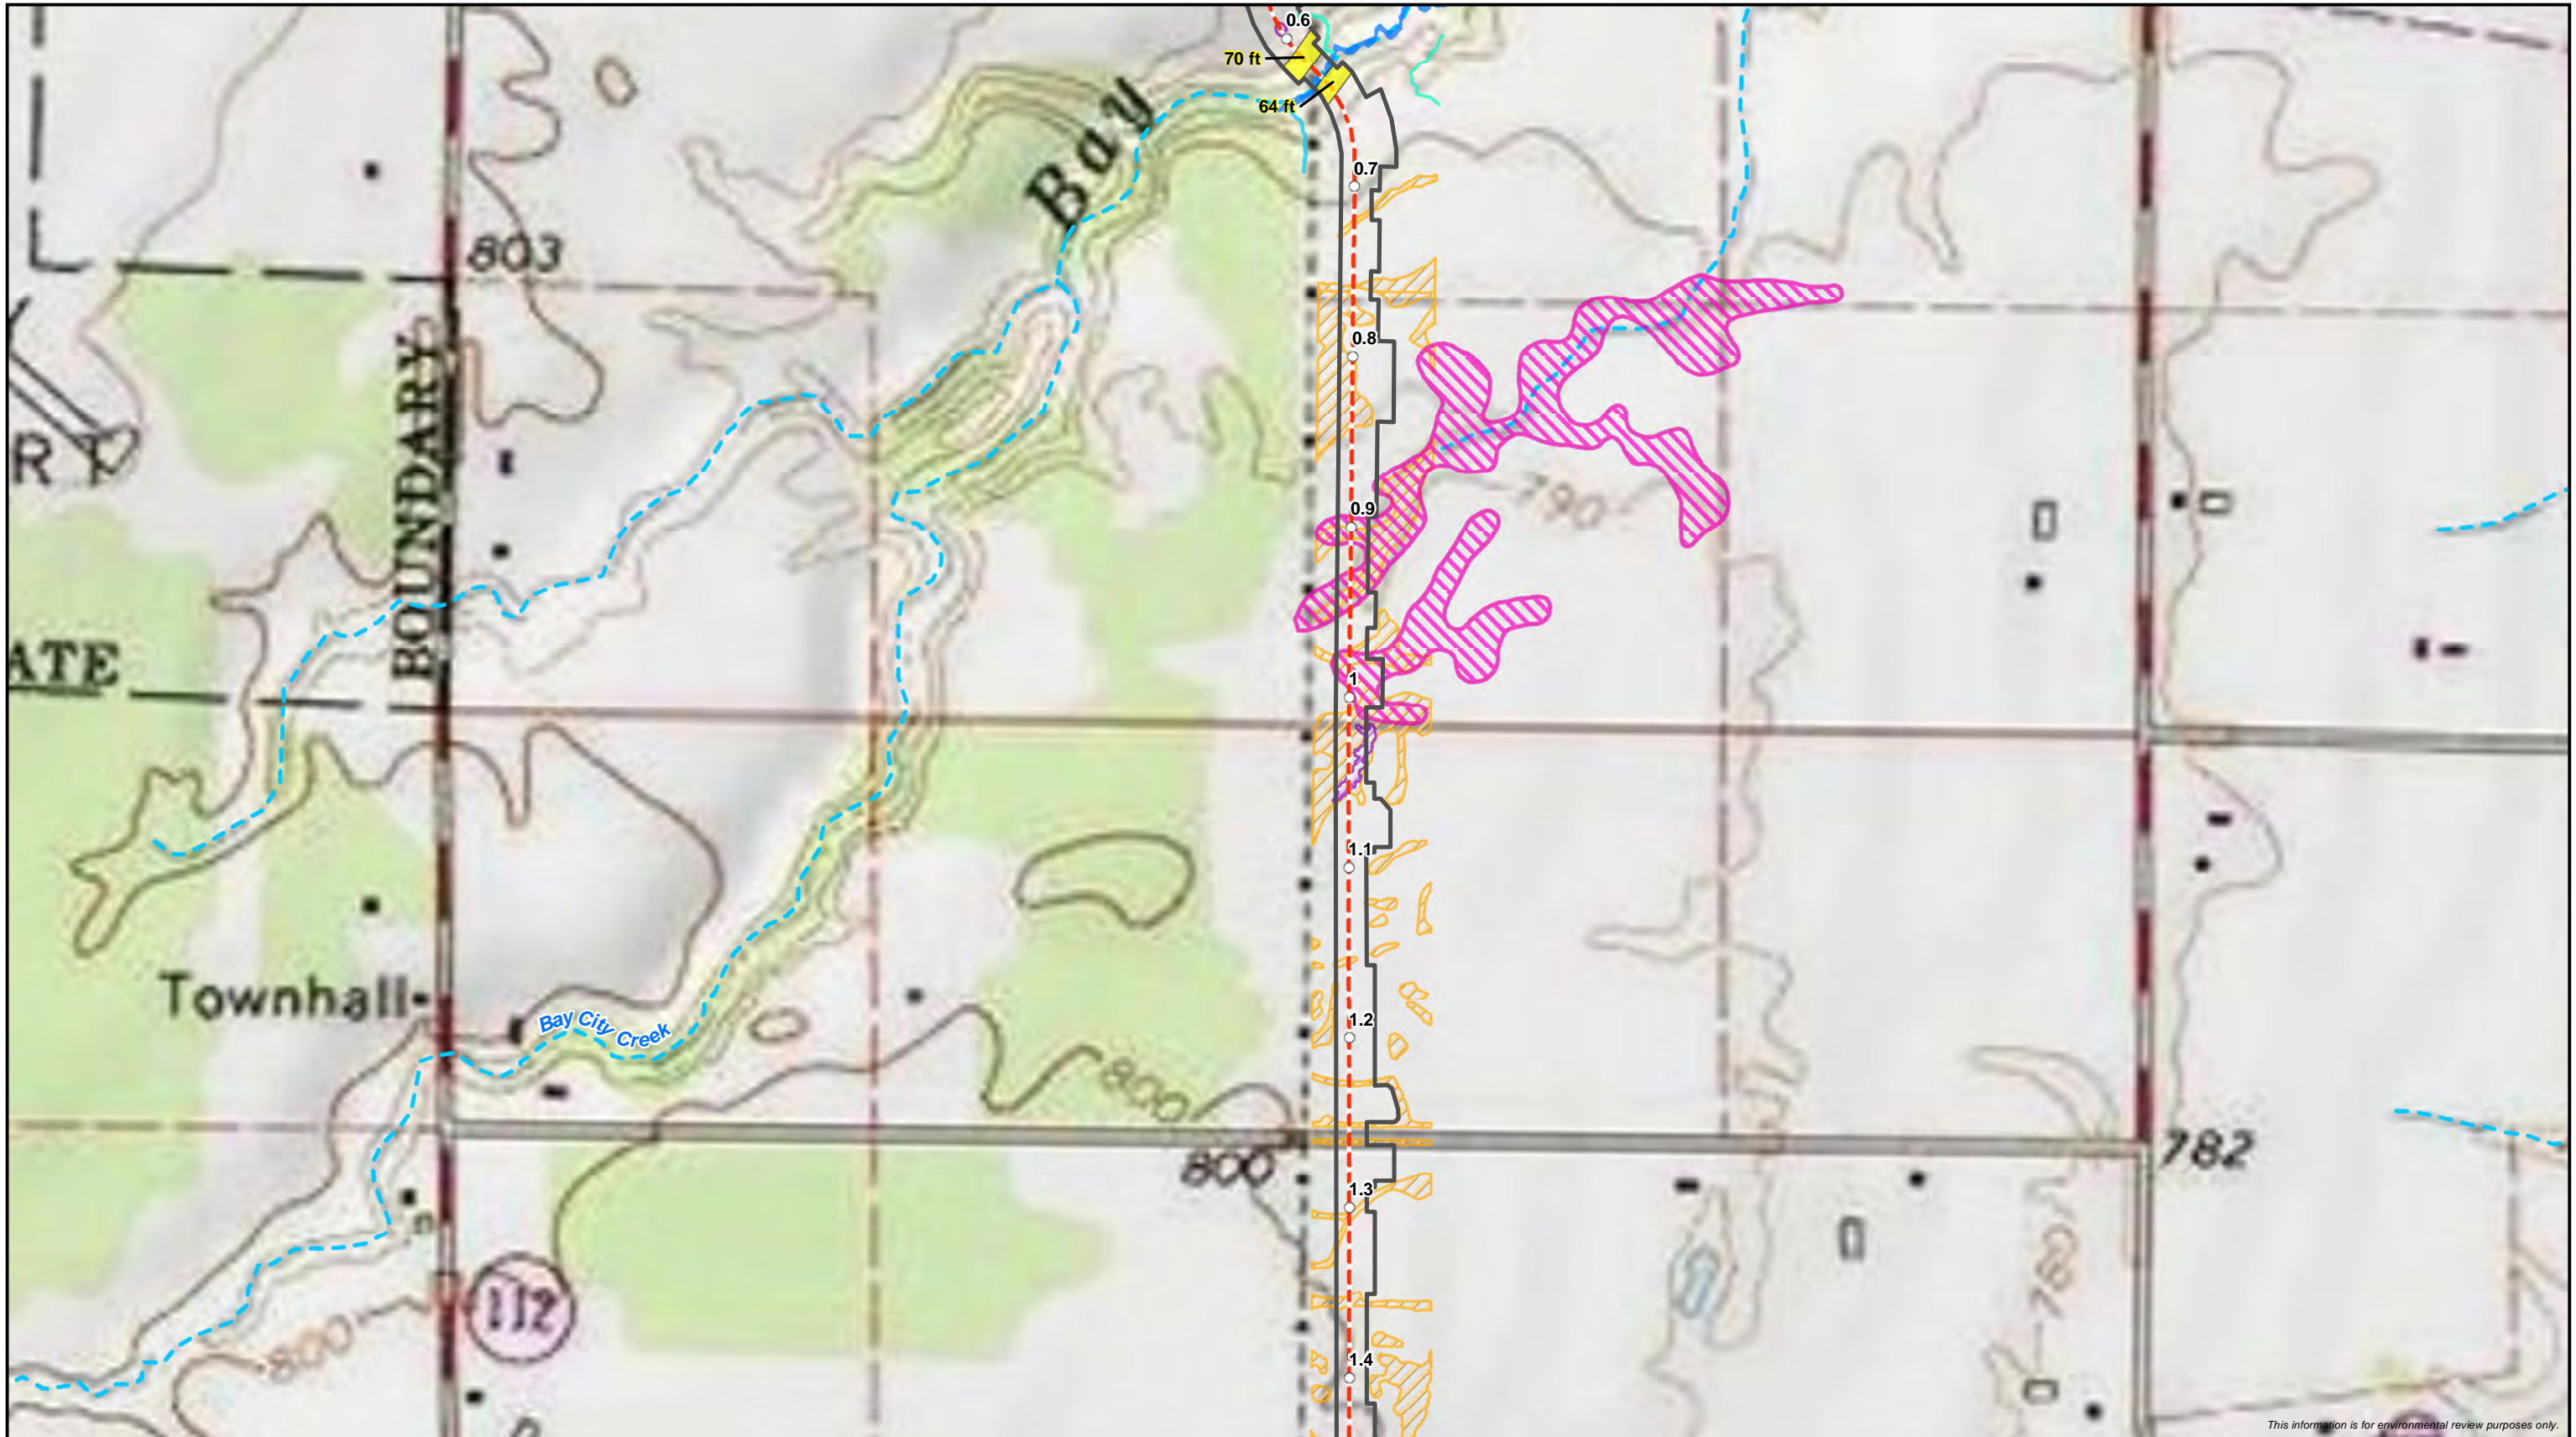

This information is for environmental review purposes only.

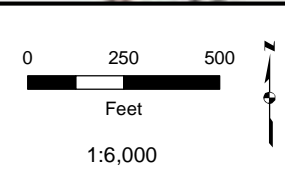


○ Milepost	— Intermittent Stream	■ WWI Wetland
— Proposed Centerline	■ WI DNR Waterbody	■ Delineated Wetland
■ Proposed Workspace	■ Delineated Waterbody	■ PFO Wetland
■ 20% and Greater Slope Areas	■ Perennial Waterbody	■ PSS Wetland
■ Wisconsin DNR 24K Hydro	■ Intermittent Waterbody	■ PEM Wetland
■ Perennial Stream/River	■ Ephemeral Waterbody	




EIR Attachment G-1  
 Slopes Greater than 20%  
 Line 5 Wisconsin Segment Relocation Project  
 Enbridge Energy, L.P.  
 Ashland County, Wisconsin





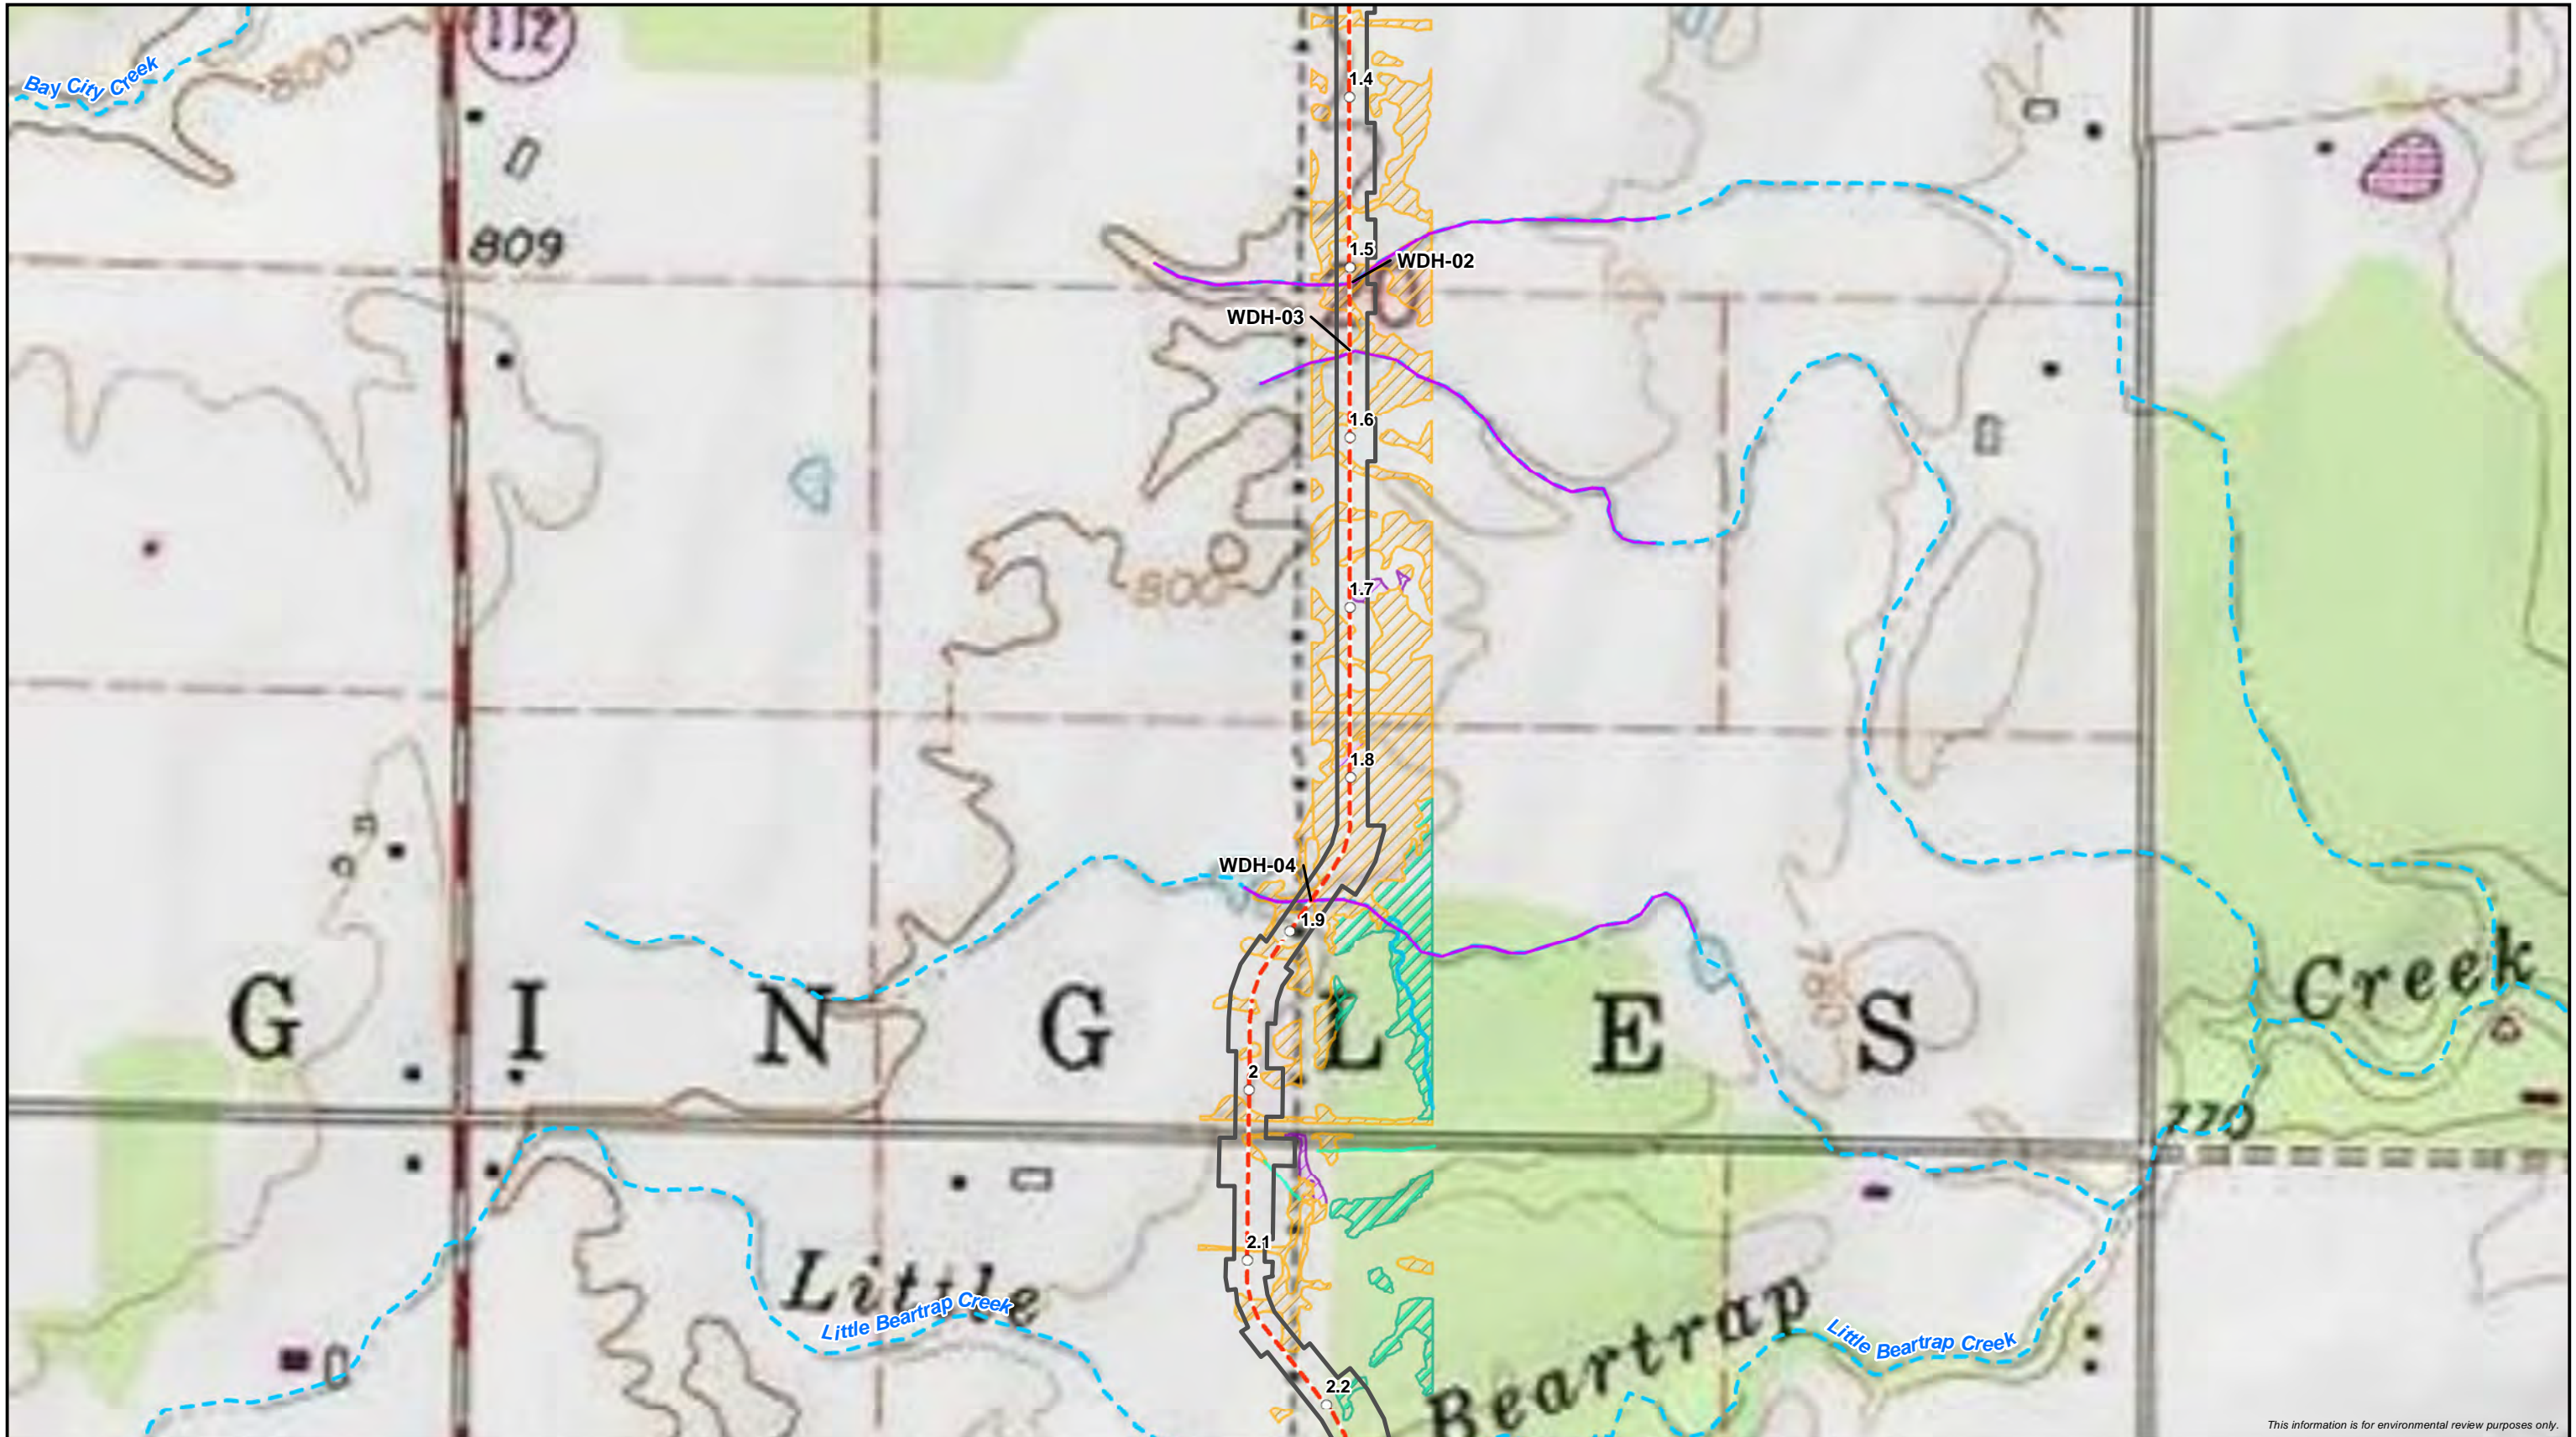

This information is for environmental review purposes only.

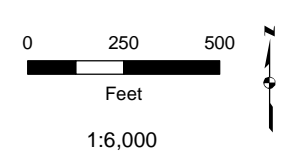


- Milepost
- Proposed Centerline
- ▭ Proposed Workspace
- ▭ 20% and Greater Slope Areas
- Wisconsin DNR 24K Hydro
- Perennial Stream/River
- Intermittent Stream
- WI DNR Waterbody
- Delineated Waterbody
- Perennial Waterbody
- Intermittent Waterbody
- Ephemeral Waterbody
- ▨ WWI Wetland
- Delineated Wetland
- ▨ PFO Wetland
- ▨ PSS Wetland
- ▨ PEM Wetland




EIR Attachment G-1  
 Slopes Greater than 20%  
 Line 5 Wisconsin Segment Relocation Project  
 Enbridge Energy, L.P.  
 Ashland County, Wisconsin



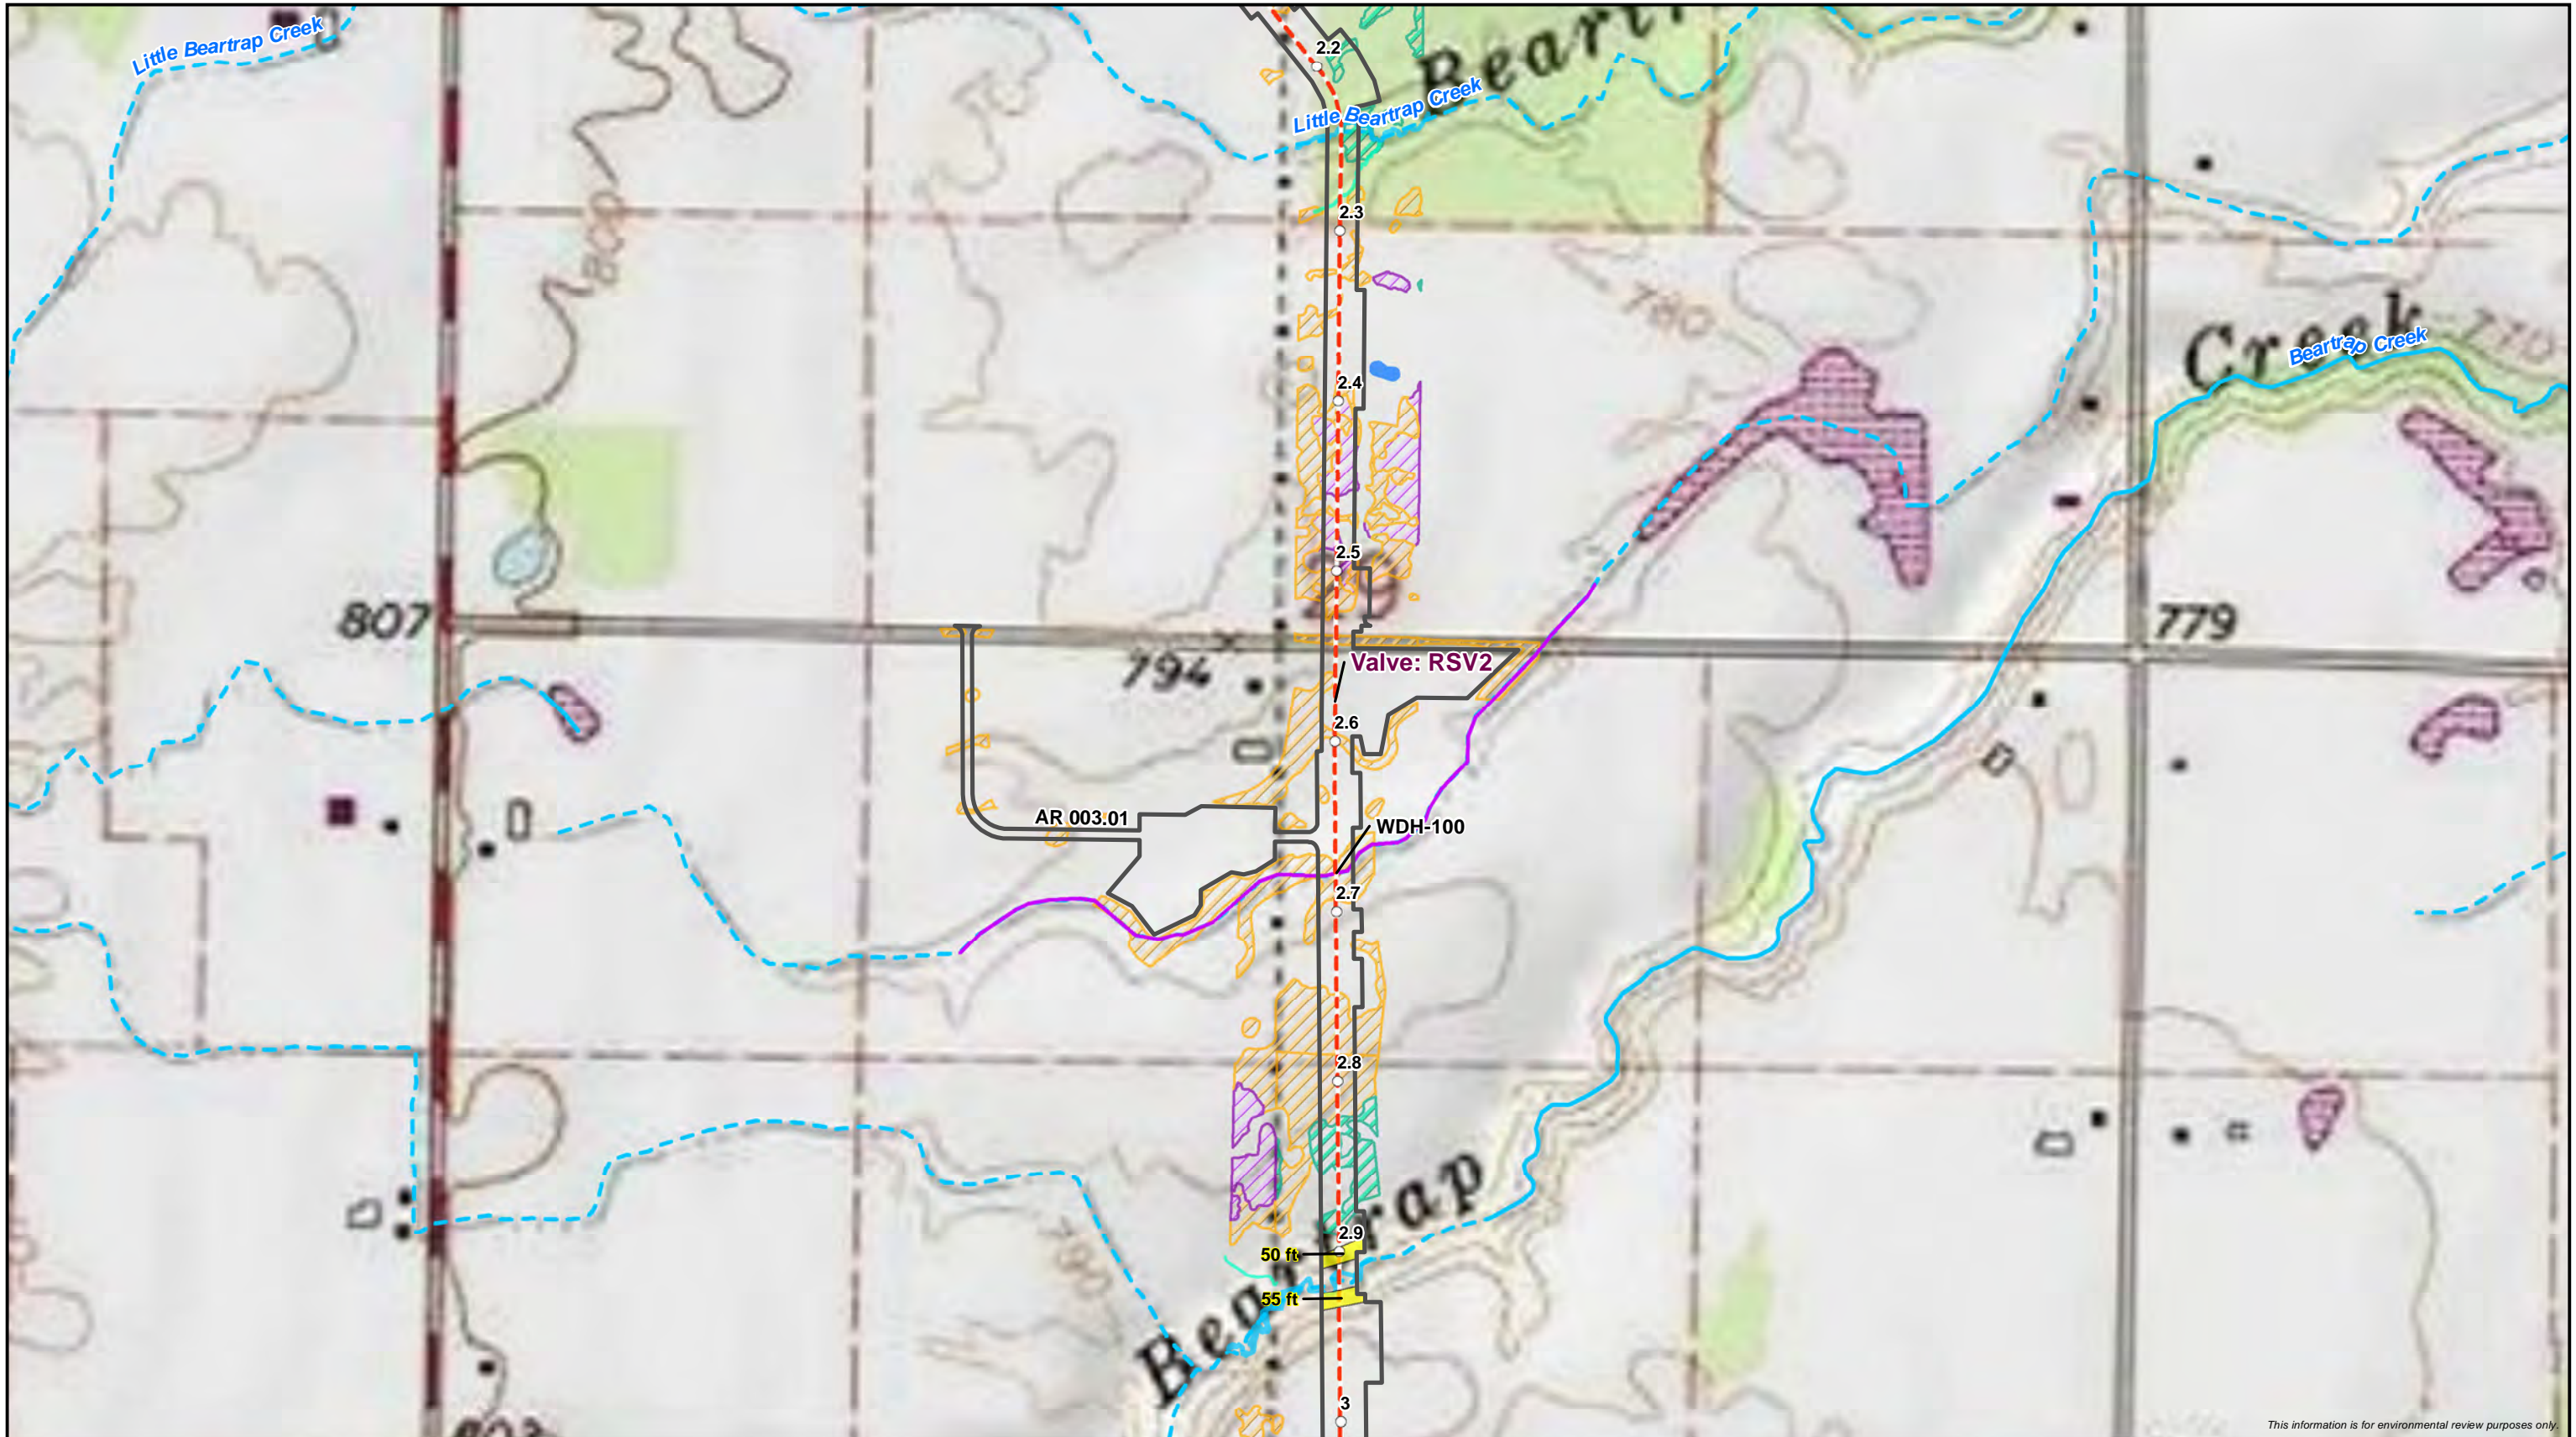

This information is for environmental review purposes only.

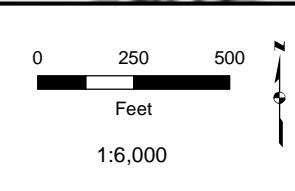


○ Milepost	--- Intermittent Stream	▨ WWI Wetland
- - - Proposed Centerline	■ WI DNR Waterbody	▨ Delineated Wetland
▭ Proposed Workspace	<b>Delineated Waterbody</b>	▨ PFO Wetland
■ 20% and Greater Slope Areas	■ Perennial Waterbody	▨ PSS Wetland
<b>Wisconsin DNR 24K Hydro</b>	■ Intermittent Waterbody	▨ PEM Wetland
■ Perennial Stream/River	■ Ephemeral Waterbody	





EIR Attachment G-1  
 Slopes Greater than 20%  
 Line 5 Wisconsin Segment Relocation Project  
 Enbridge Energy, L.P.  
 Ashland County, Wisconsin



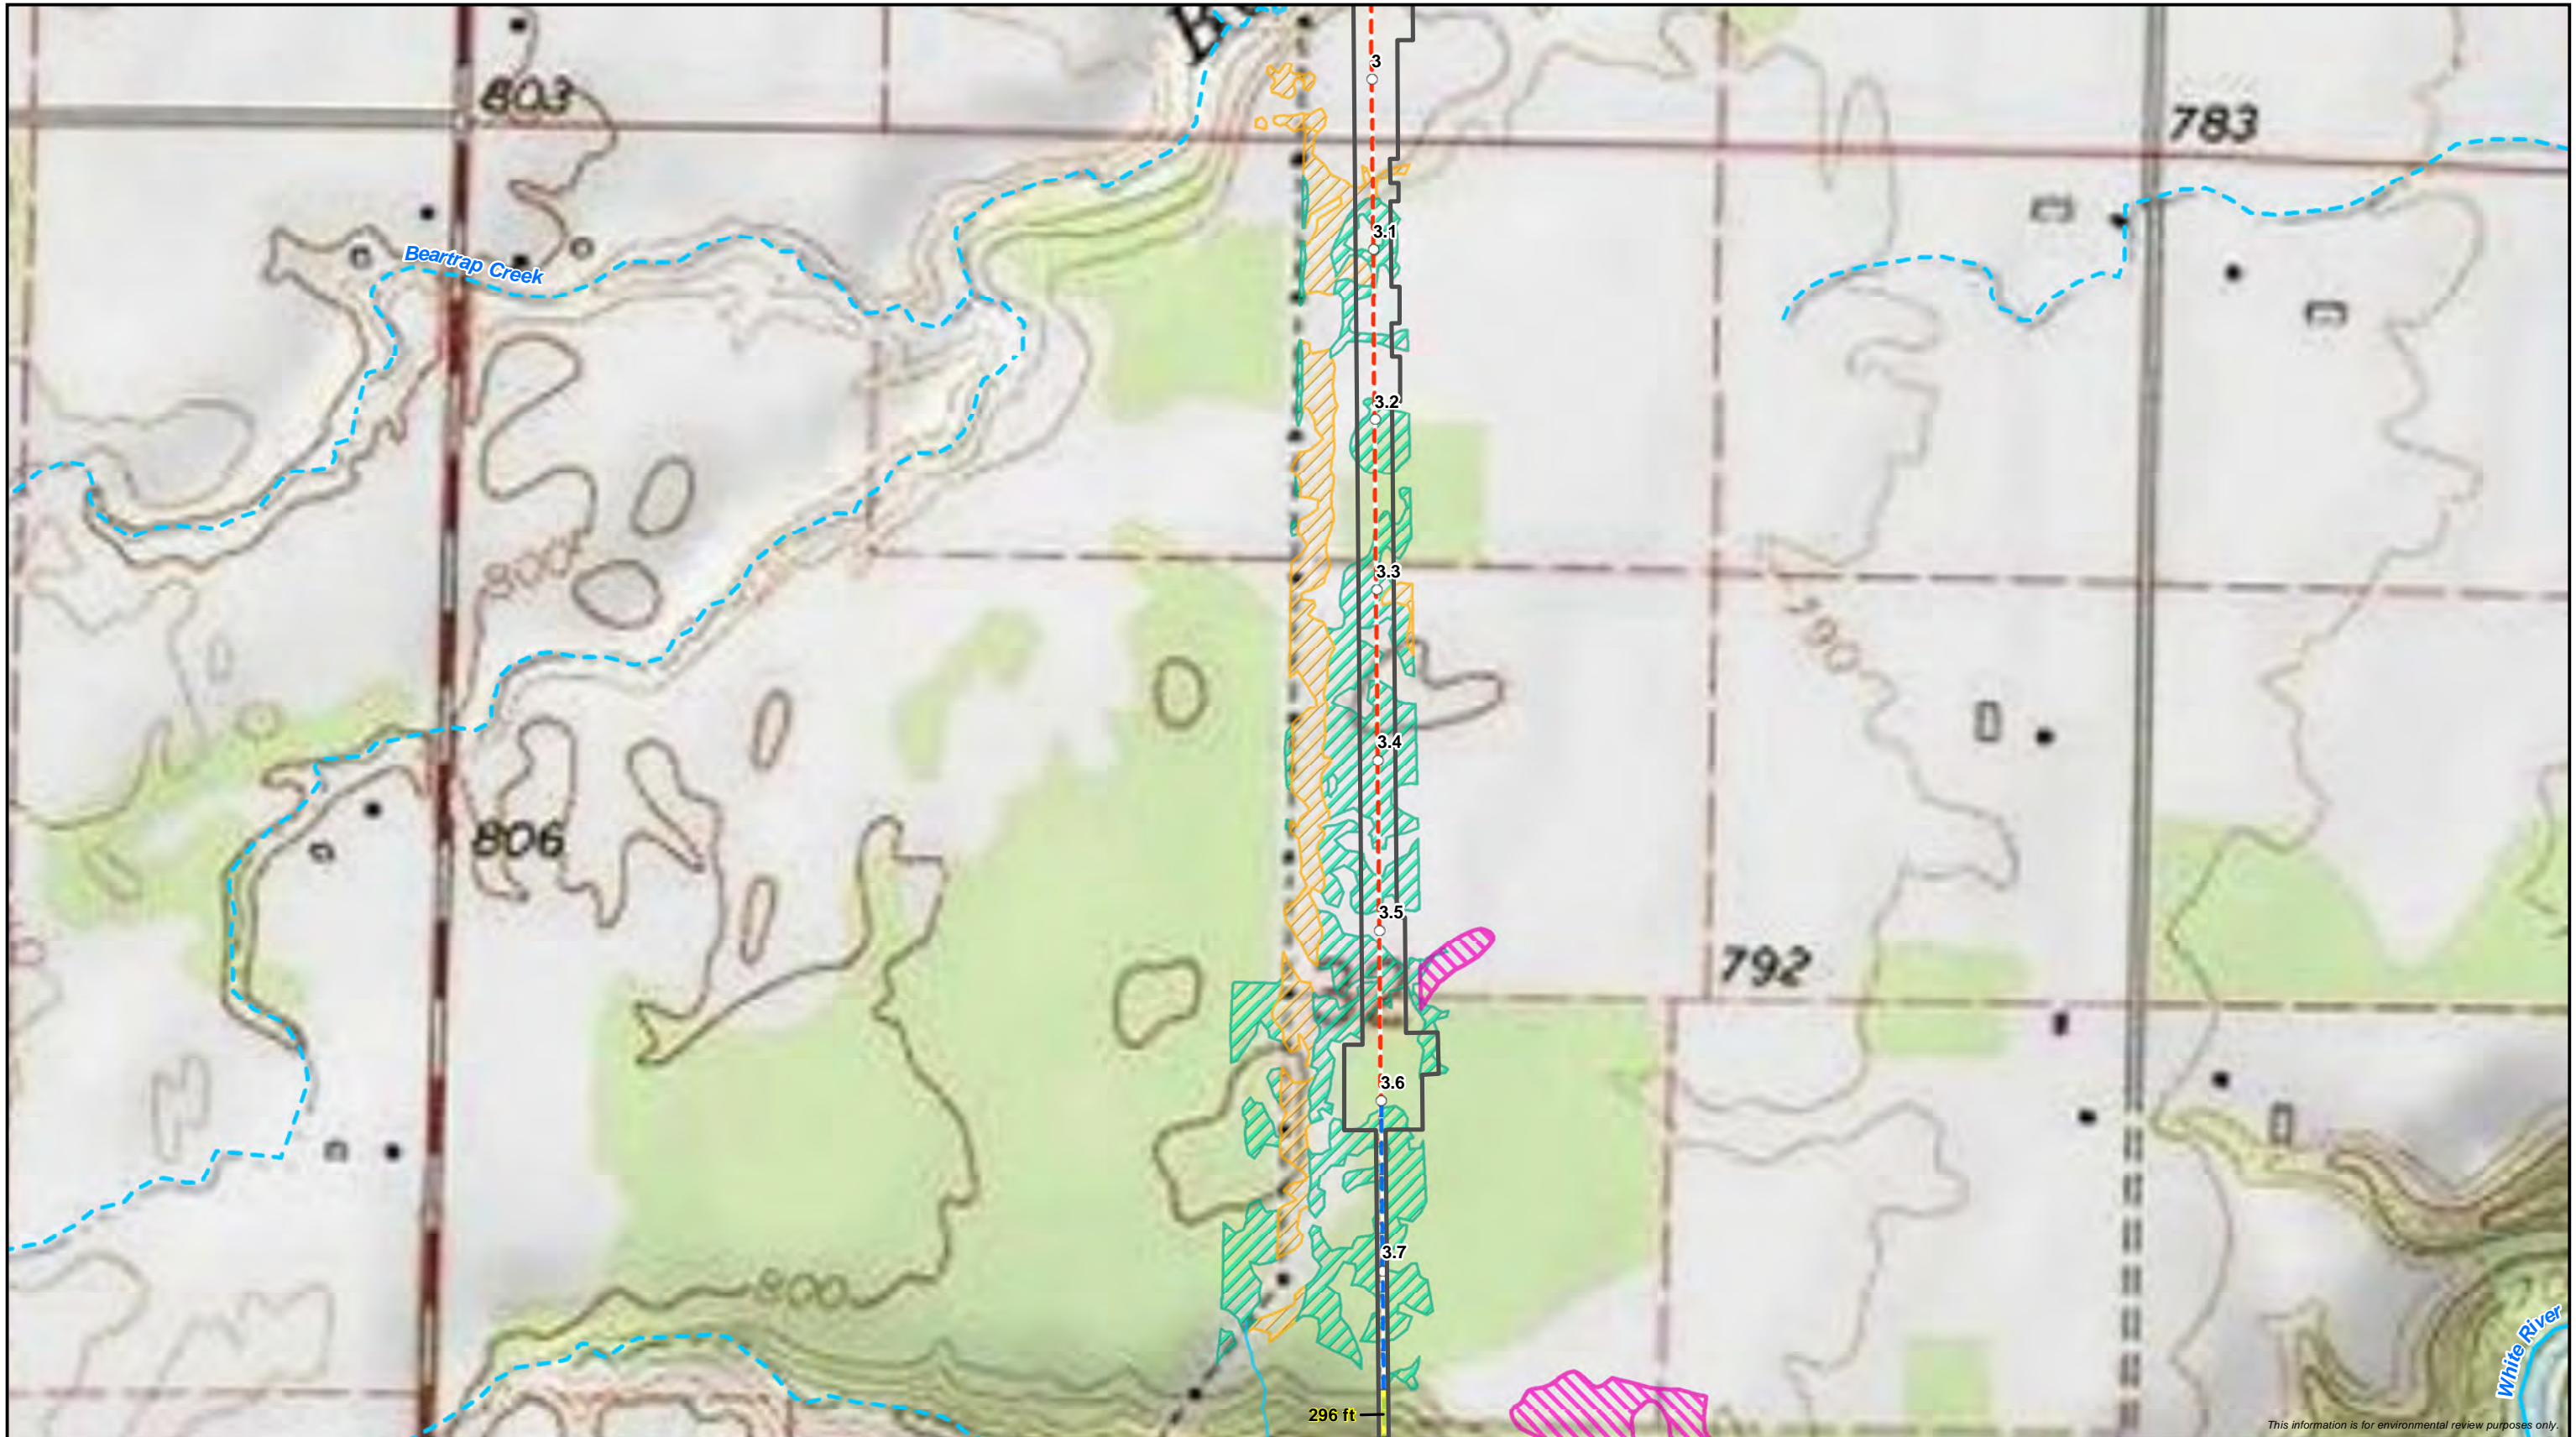

This information is for environmental review purposes only.

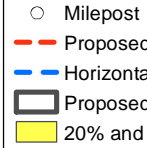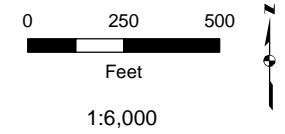


○ Milepost	<b>Wisconsin DNR 24K Hydro</b>	Intermittent Waterbody	PEM Wetland
- - - Proposed Centerline	Perennial Stream/River	Ephemeral Waterbody	
- - - Horizontal Directional Drill	Intermittent Stream	WWI Wetland	
▭ Proposed Workspace	WI DNR Waterbody	<b>Delineated Wetland</b>	
▭ 20% and Greater Slope Areas	<b>Delineated Waterbody</b>	PFO Wetland	
	Perennial Waterbody	PSS Wetland	



EIR Attachment G-1  
 Slopes Greater than 20%  
 Line 5 Wisconsin Segment Relocation Project  
 Enbridge Energy, L.P.  
 Ashland County, Wisconsin



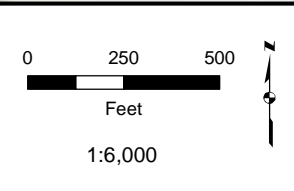


○ Milepost	Wisconsin DNR 24K Hydro	Intermittent Waterbody	PEM Wetland
- - - Proposed Centerline	Perennial Stream/River	Ephemeral Waterbody	
- - - Horizontal Directional Drill	Intermittent Stream	WWI Wetland	
▭ Proposed Workspace	WI DNR Waterbody	<b>Delineated Wetland</b>	
▭ 20% and Greater Slope Areas	<b>Delineated Waterbody</b>	PFO Wetland	
	Perennial Waterbody	PSS Wetland	




EIR Attachment G-1  
 Slopes Greater than 20%  
 Line 5 Wisconsin Segment Relocation Project  
 Enbridge Energy, L.P.  
 Ashland County, Wisconsin



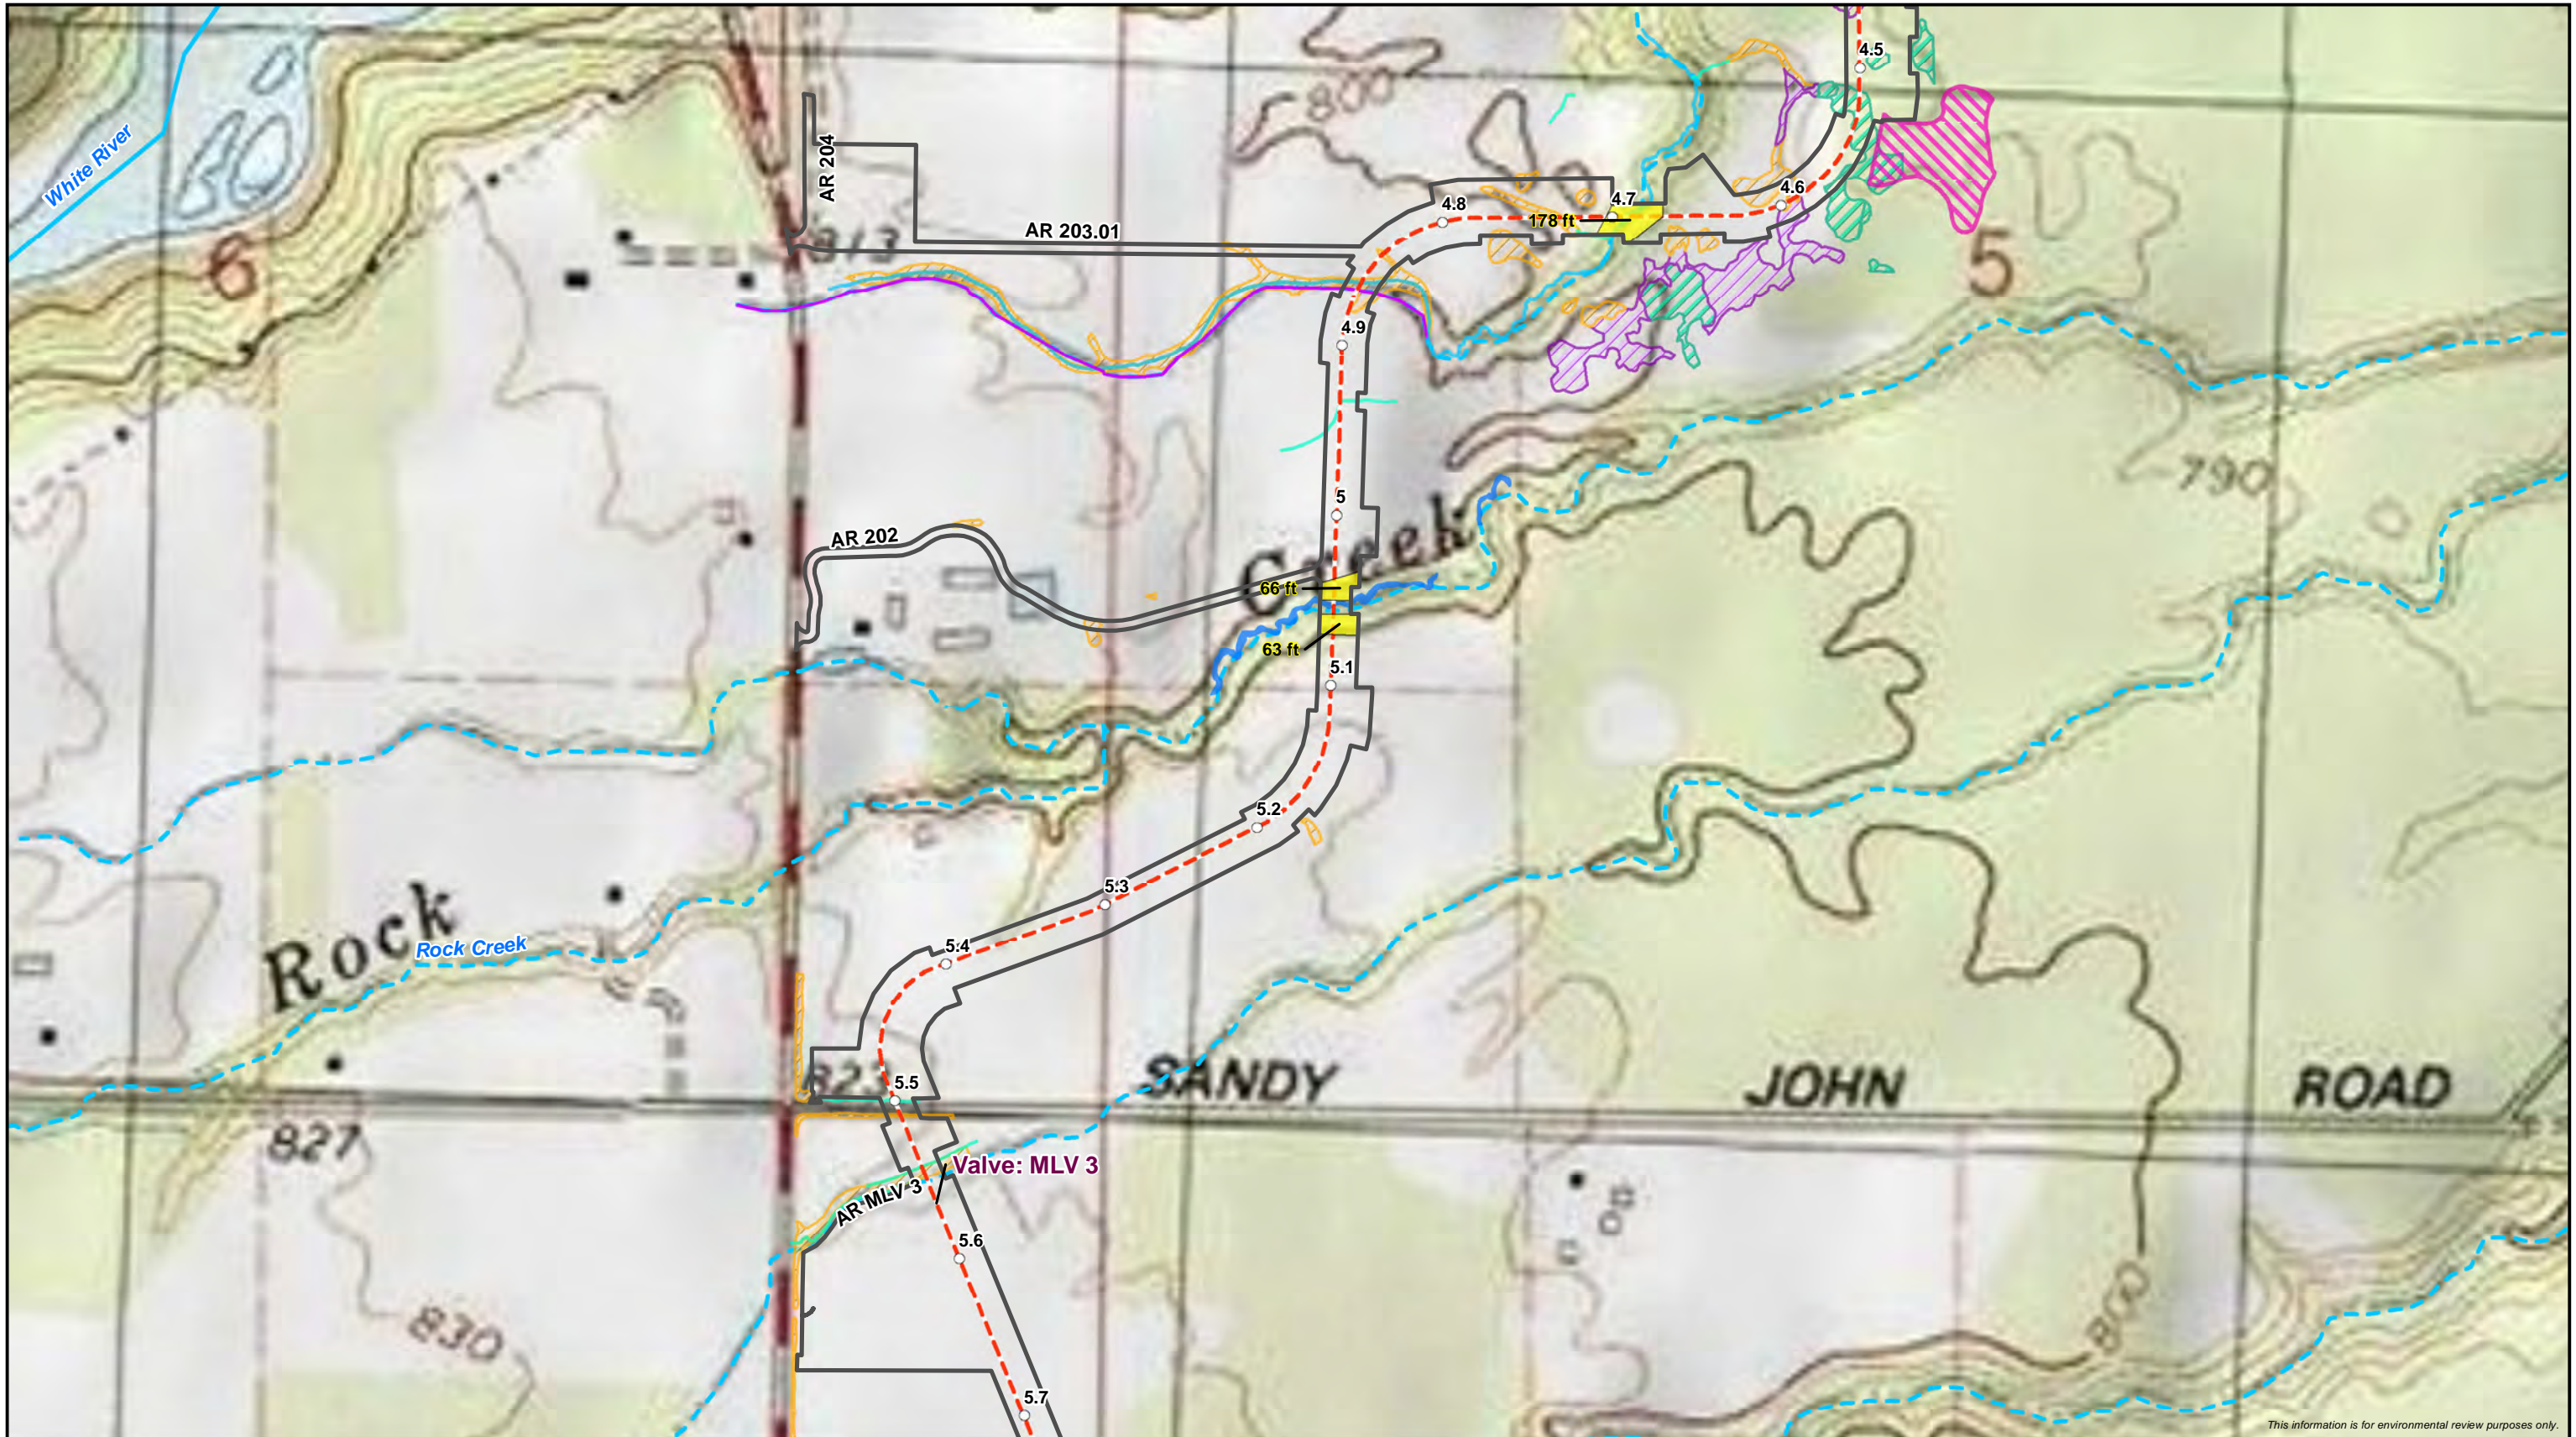

This information is for environmental review purposes only.

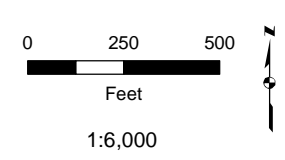

- Milepost
- Proposed Centerline
- ▭ Proposed Workspace
- ▭ 20% and Greater Slope Areas
- Wisconsin DNR 24K Hydro
- Perennial Stream/River
- Intermittent Stream
- WI DNR Waterbody
- Delineated Waterbody
- Perennial Waterbody
- Intermittent Waterbody
- Ephemeral Waterbody
- WWI Wetland
- Delineated Wetland
- PFO Wetland
- PSS Wetland
- PEM Wetland




EIR Attachment G-1  
 Slopes Greater than 20%  
 Line 5 Wisconsin Segment Relocation Project  
 Enbridge Energy, L.P.  
 Ashland County, Wisconsin





This information is for environmental review purposes only.

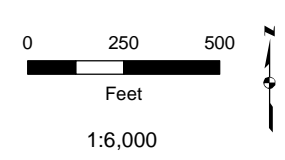

○ Milepost	Wisconsin DNR 24K Hydro	Intermittent Waterbody	PEM Wetland
- - - Proposed Centerline	Perennial Stream/River	Ephemeral Waterbody	
- - - Horizontal Directional Drill	Intermittent Stream	WWI Wetland	
▭ Proposed Workspace	WI DNR Waterbody	<b>Delineated Wetland</b>	
▭ 20% and Greater Slope Areas	<b>Delineated Waterbody</b>	PFO Wetland	
	Perennial Waterbody	PSS Wetland	




EIR Attachment G-1  
 Slopes Greater than 20%  
 Line 5 Wisconsin Segment Relocation Project  
 Enbridge Energy, L.P.  
 Ashland County, Wisconsin





This information is for environmental review purposes only.

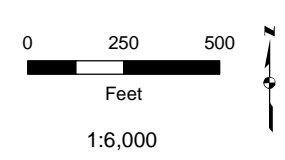

○ Milepost	<b>Wisconsin DNR 24K Hydro</b>	■ Intermittent Waterbody	■ PEM Wetland
- - - Proposed Centerline	■ Perennial Stream/River	■ Ephemeral Waterbody	
- - - Horizontal Directional Drill	■ Intermittent Stream	■ WWI Wetland	
▭ Proposed Workspace	■ WI DNR Waterbody	<b>Delineated Wetland</b>	
▭ 20% and Greater Slope Areas	<b>Delineated Waterbody</b>	■ PFO Wetland	
	■ Perennial Waterbody	■ PSS Wetland	




EIR Attachment G-1  
 Slopes Greater than 20%  
 Line 5 Wisconsin Segment Relocation Project  
 Enbridge Energy, L.P.  
 Ashland County, Wisconsin





This information is for environmental review purposes only.

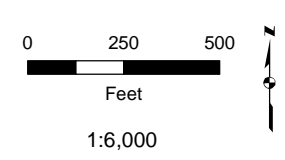

- Milepost
- - - Proposed Centerline
- ▭ Proposed Workspace
- ▭ 20% and Greater Slope Areas
- Wisconsin DNR 24K Hydro
- Perennial Stream/River
- Intermittent Stream
- WI DNR Waterbody
- Delineated Waterbody**
- Perennial Waterbody
- Intermittent Waterbody
- Ephemeral Waterbody
- ▨ WWI Wetland
- Delineated Wetland**
- ▨ PFO Wetland
- ▨ PSS Wetland
- ▨ PEM Wetland




EIR Attachment G-1  
 Slopes Greater than 20%  
 Line 5 Wisconsin Segment Relocation Project  
 Enbridge Energy, L.P.  
 Ashland County, Wisconsin







This information is for environmental review purposes only.

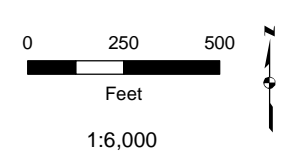


- |                               |                          |                      |
|-------------------------------|--------------------------|----------------------|
| ○ Milepost                    | — Intermittent Stream    | ▨ WWI Wetland        |
| — Proposed Centerline         | ▨ WI DNR Waterbody       | ▨ Delineated Wetland |
| ▭ Proposed Workspace          | ▨ Delineated Waterbody   | ▨ PFO Wetland        |
| ▨ 20% and Greater Slope Areas | ▨ Perennial Waterbody    | ▨ PSS Wetland        |
| ▨ Wisconsin DNR 24K Hydro     | ▨ Intermittent Waterbody | ▨ PEM Wetland        |
| ▨ Perennial Stream/River      | ▨ Ephemeral Waterbody    |                      |





EIR Attachment G-1  
 Slopes Greater than 20%  
 Line 5 Wisconsin Segment Relocation Project  
 Enbridge Energy, L.P.  
 Ashland County, Wisconsin



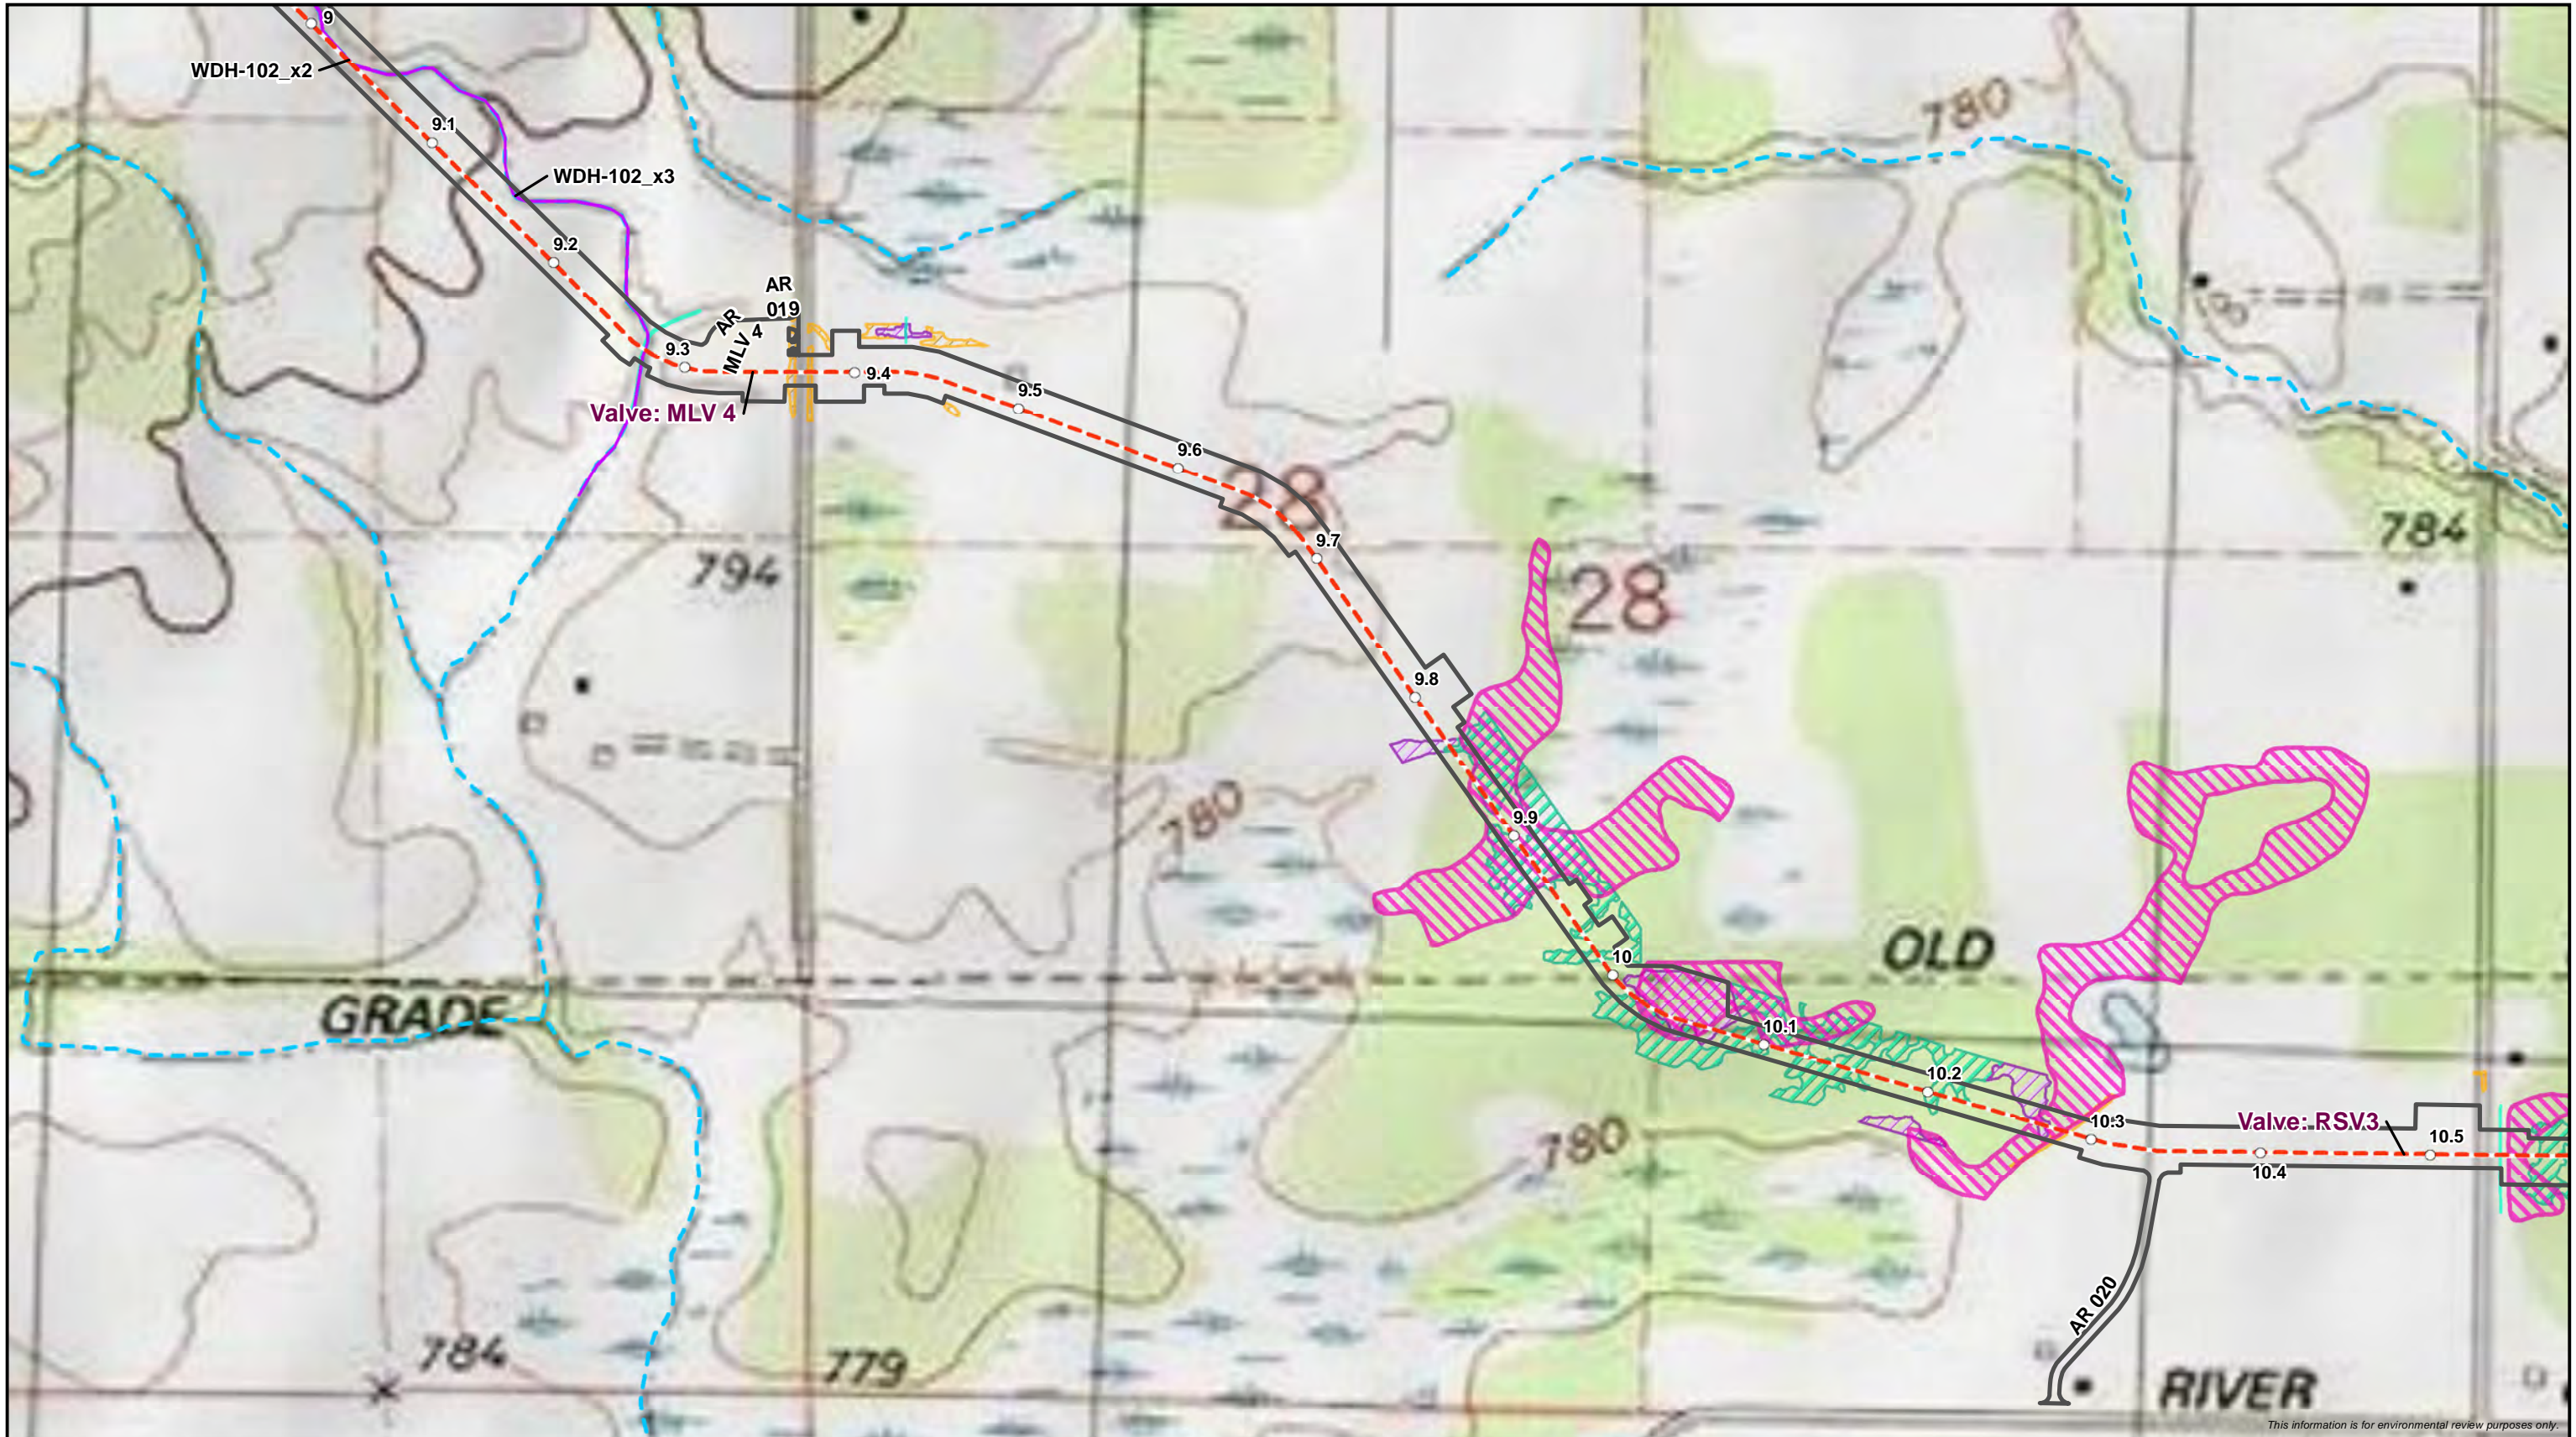

This information is for environmental review purposes only.

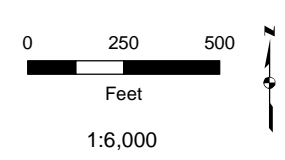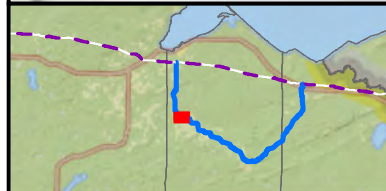


○ Milepost	— Intermittent Stream	▨ WWI Wetland
— Proposed Centerline	▨ WI DNR Waterbody	▨ Delineated Wetland
▭ Proposed Workspace	▨ Delineated Waterbody	▨ PFO Wetland
▨ 20% and Greater Slope Areas	▨ Perennial Waterbody	▨ PSS Wetland
▨ Wisconsin DNR 24K Hydro	▨ Intermittent Waterbody	▨ PEM Wetland
▨ Perennial Stream/River	▨ Ephemeral Waterbody	




EIR Attachment G-1  
 Slopes Greater than 20%  
 Line 5 Wisconsin Segment Relocation Project  
 Enbridge Energy, L.P.  
 Ashland County, Wisconsin



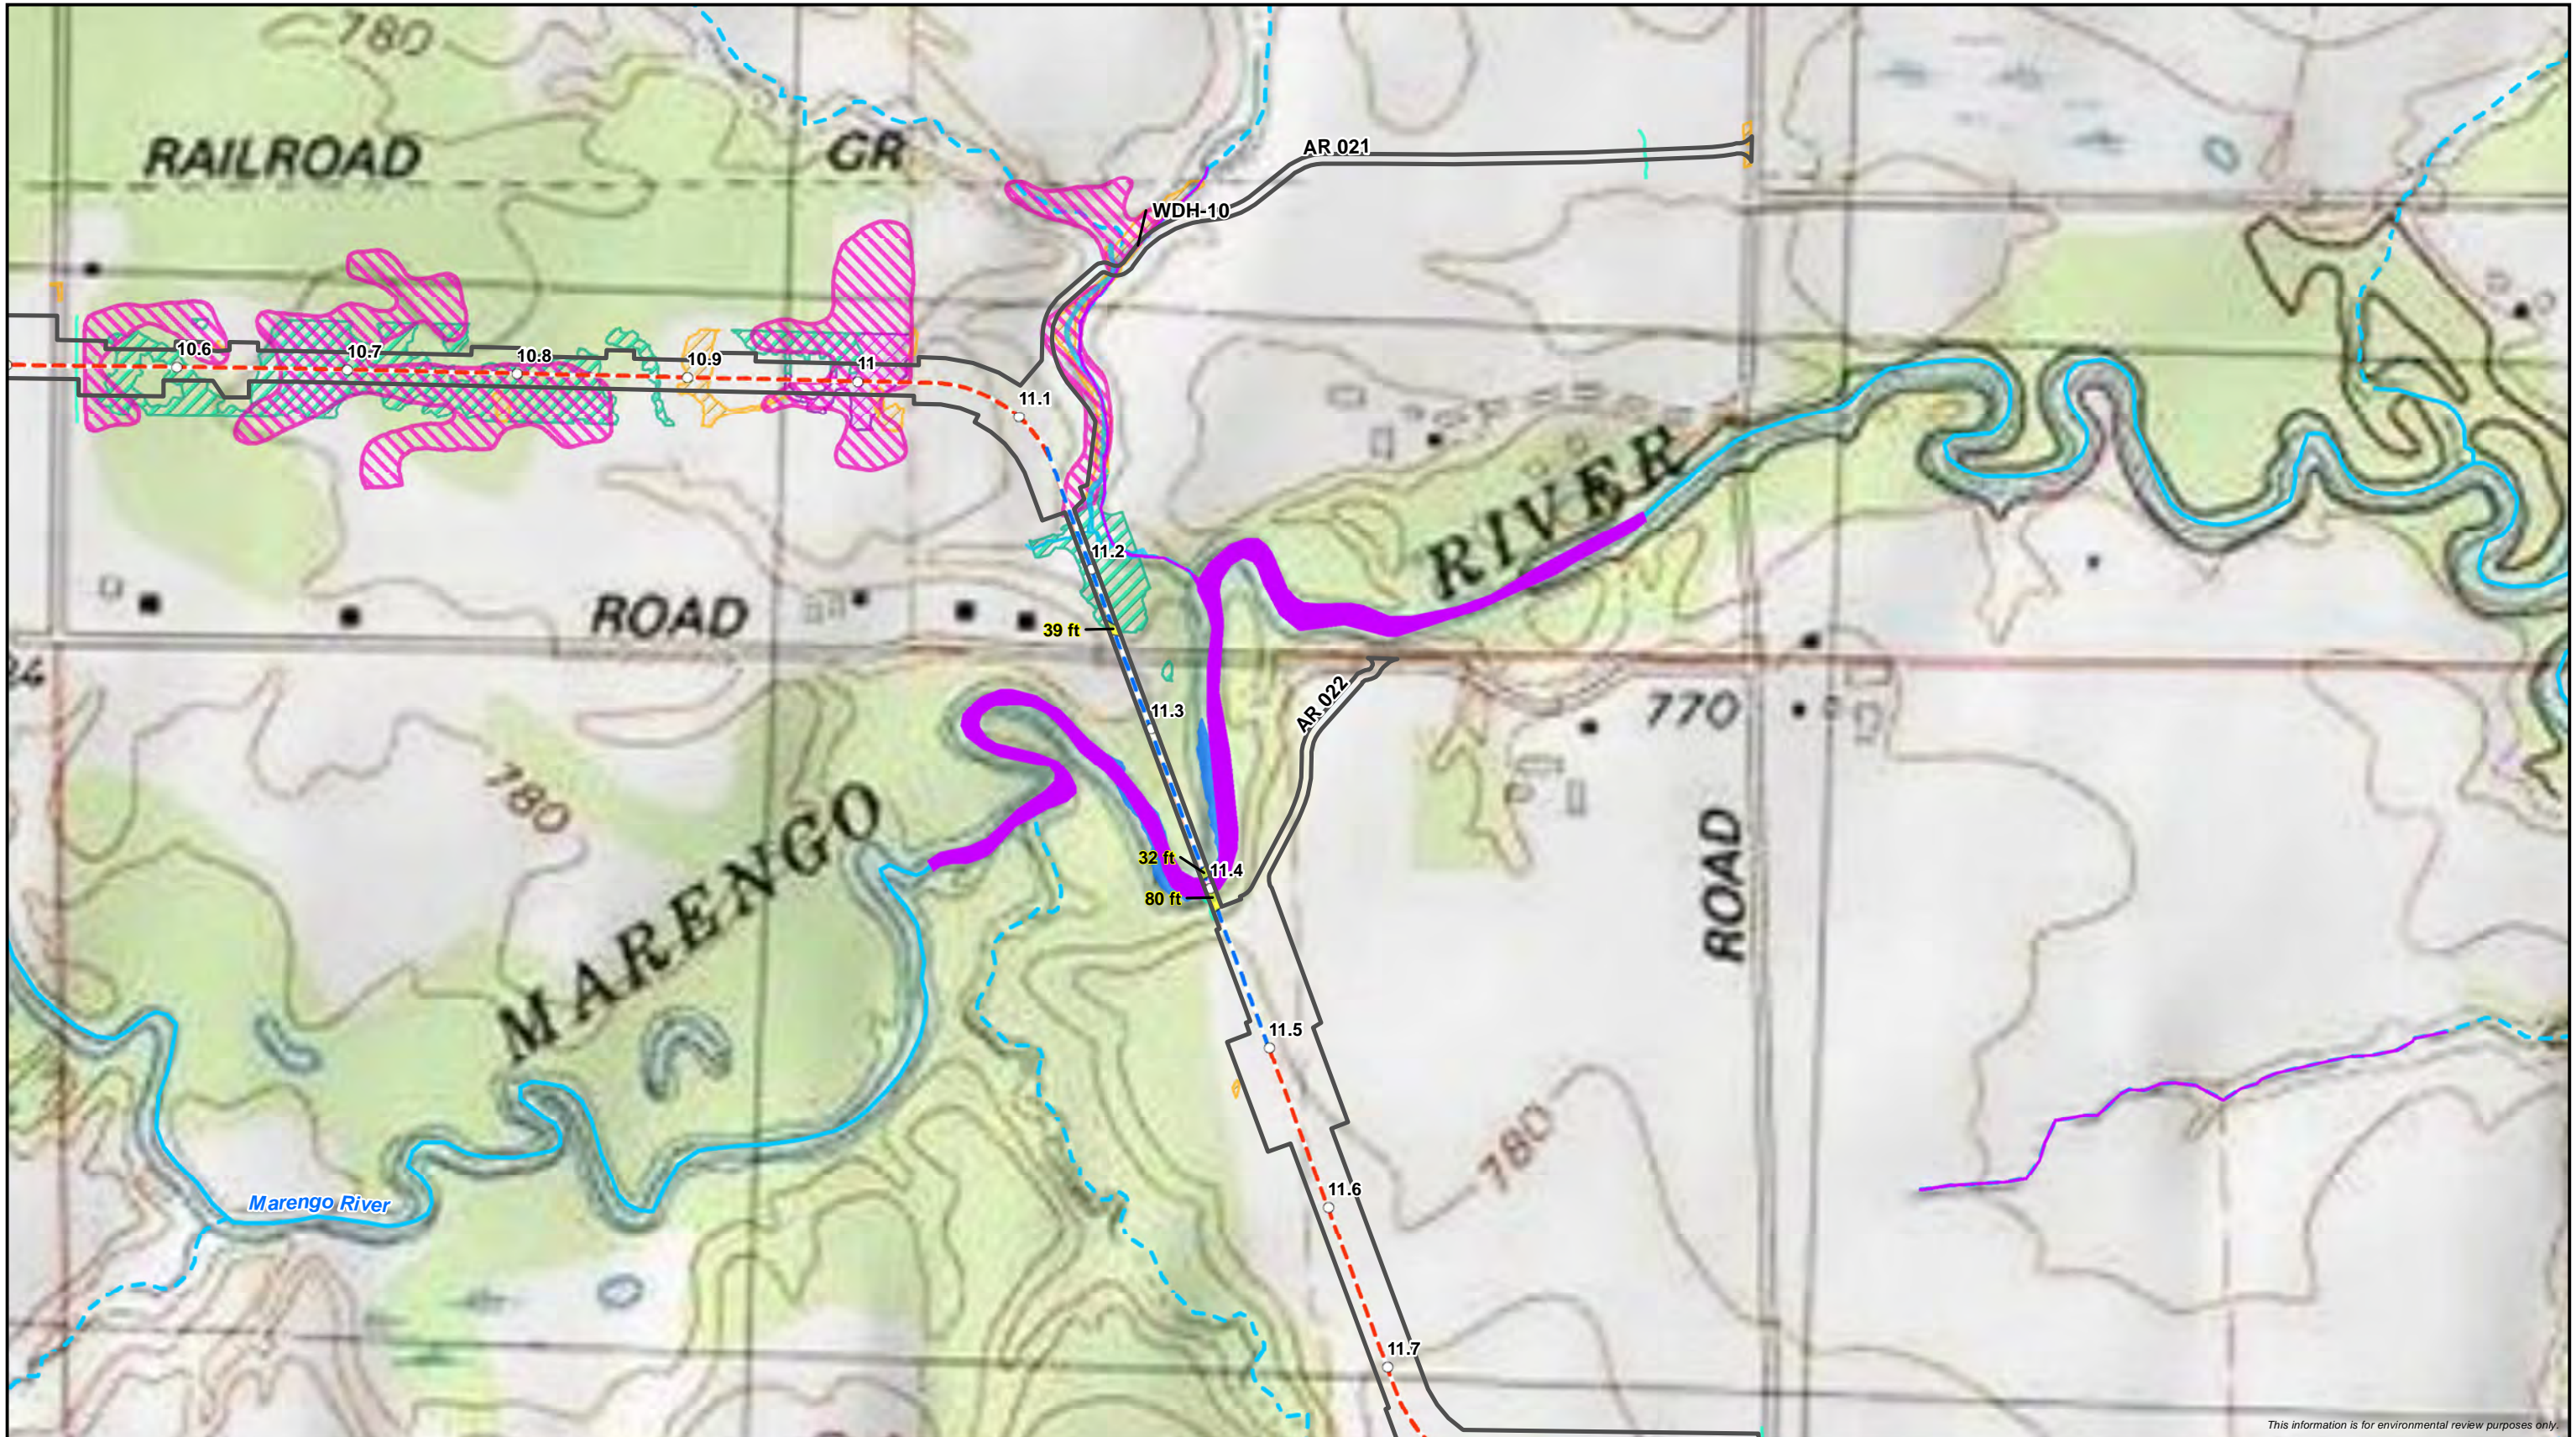

This information is for environmental review purposes only.

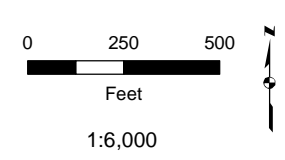


○ Milepost	Wisconsin DNR 24K Hydro	Intermittent Waterbody	PEM Wetland
- - - Proposed Centerline	Perennial Stream/River	Ephemeral Waterbody	
- - - Horizontal Directional Drill	Intermittent Stream	WWI Wetland	
▭ Proposed Workspace	WI DNR Waterbody	<b>Delineated Wetland</b>	
▭ 20% and Greater Slope Areas	<b>Delineated Waterbody</b>	PFO Wetland	
	Perennial Waterbody	PSS Wetland	




EIR Attachment G-1  
 Slopes Greater than 20%  
 Line 5 Wisconsin Segment Relocation Project  
 Enbridge Energy, L.P.  
 Ashland County, Wisconsin



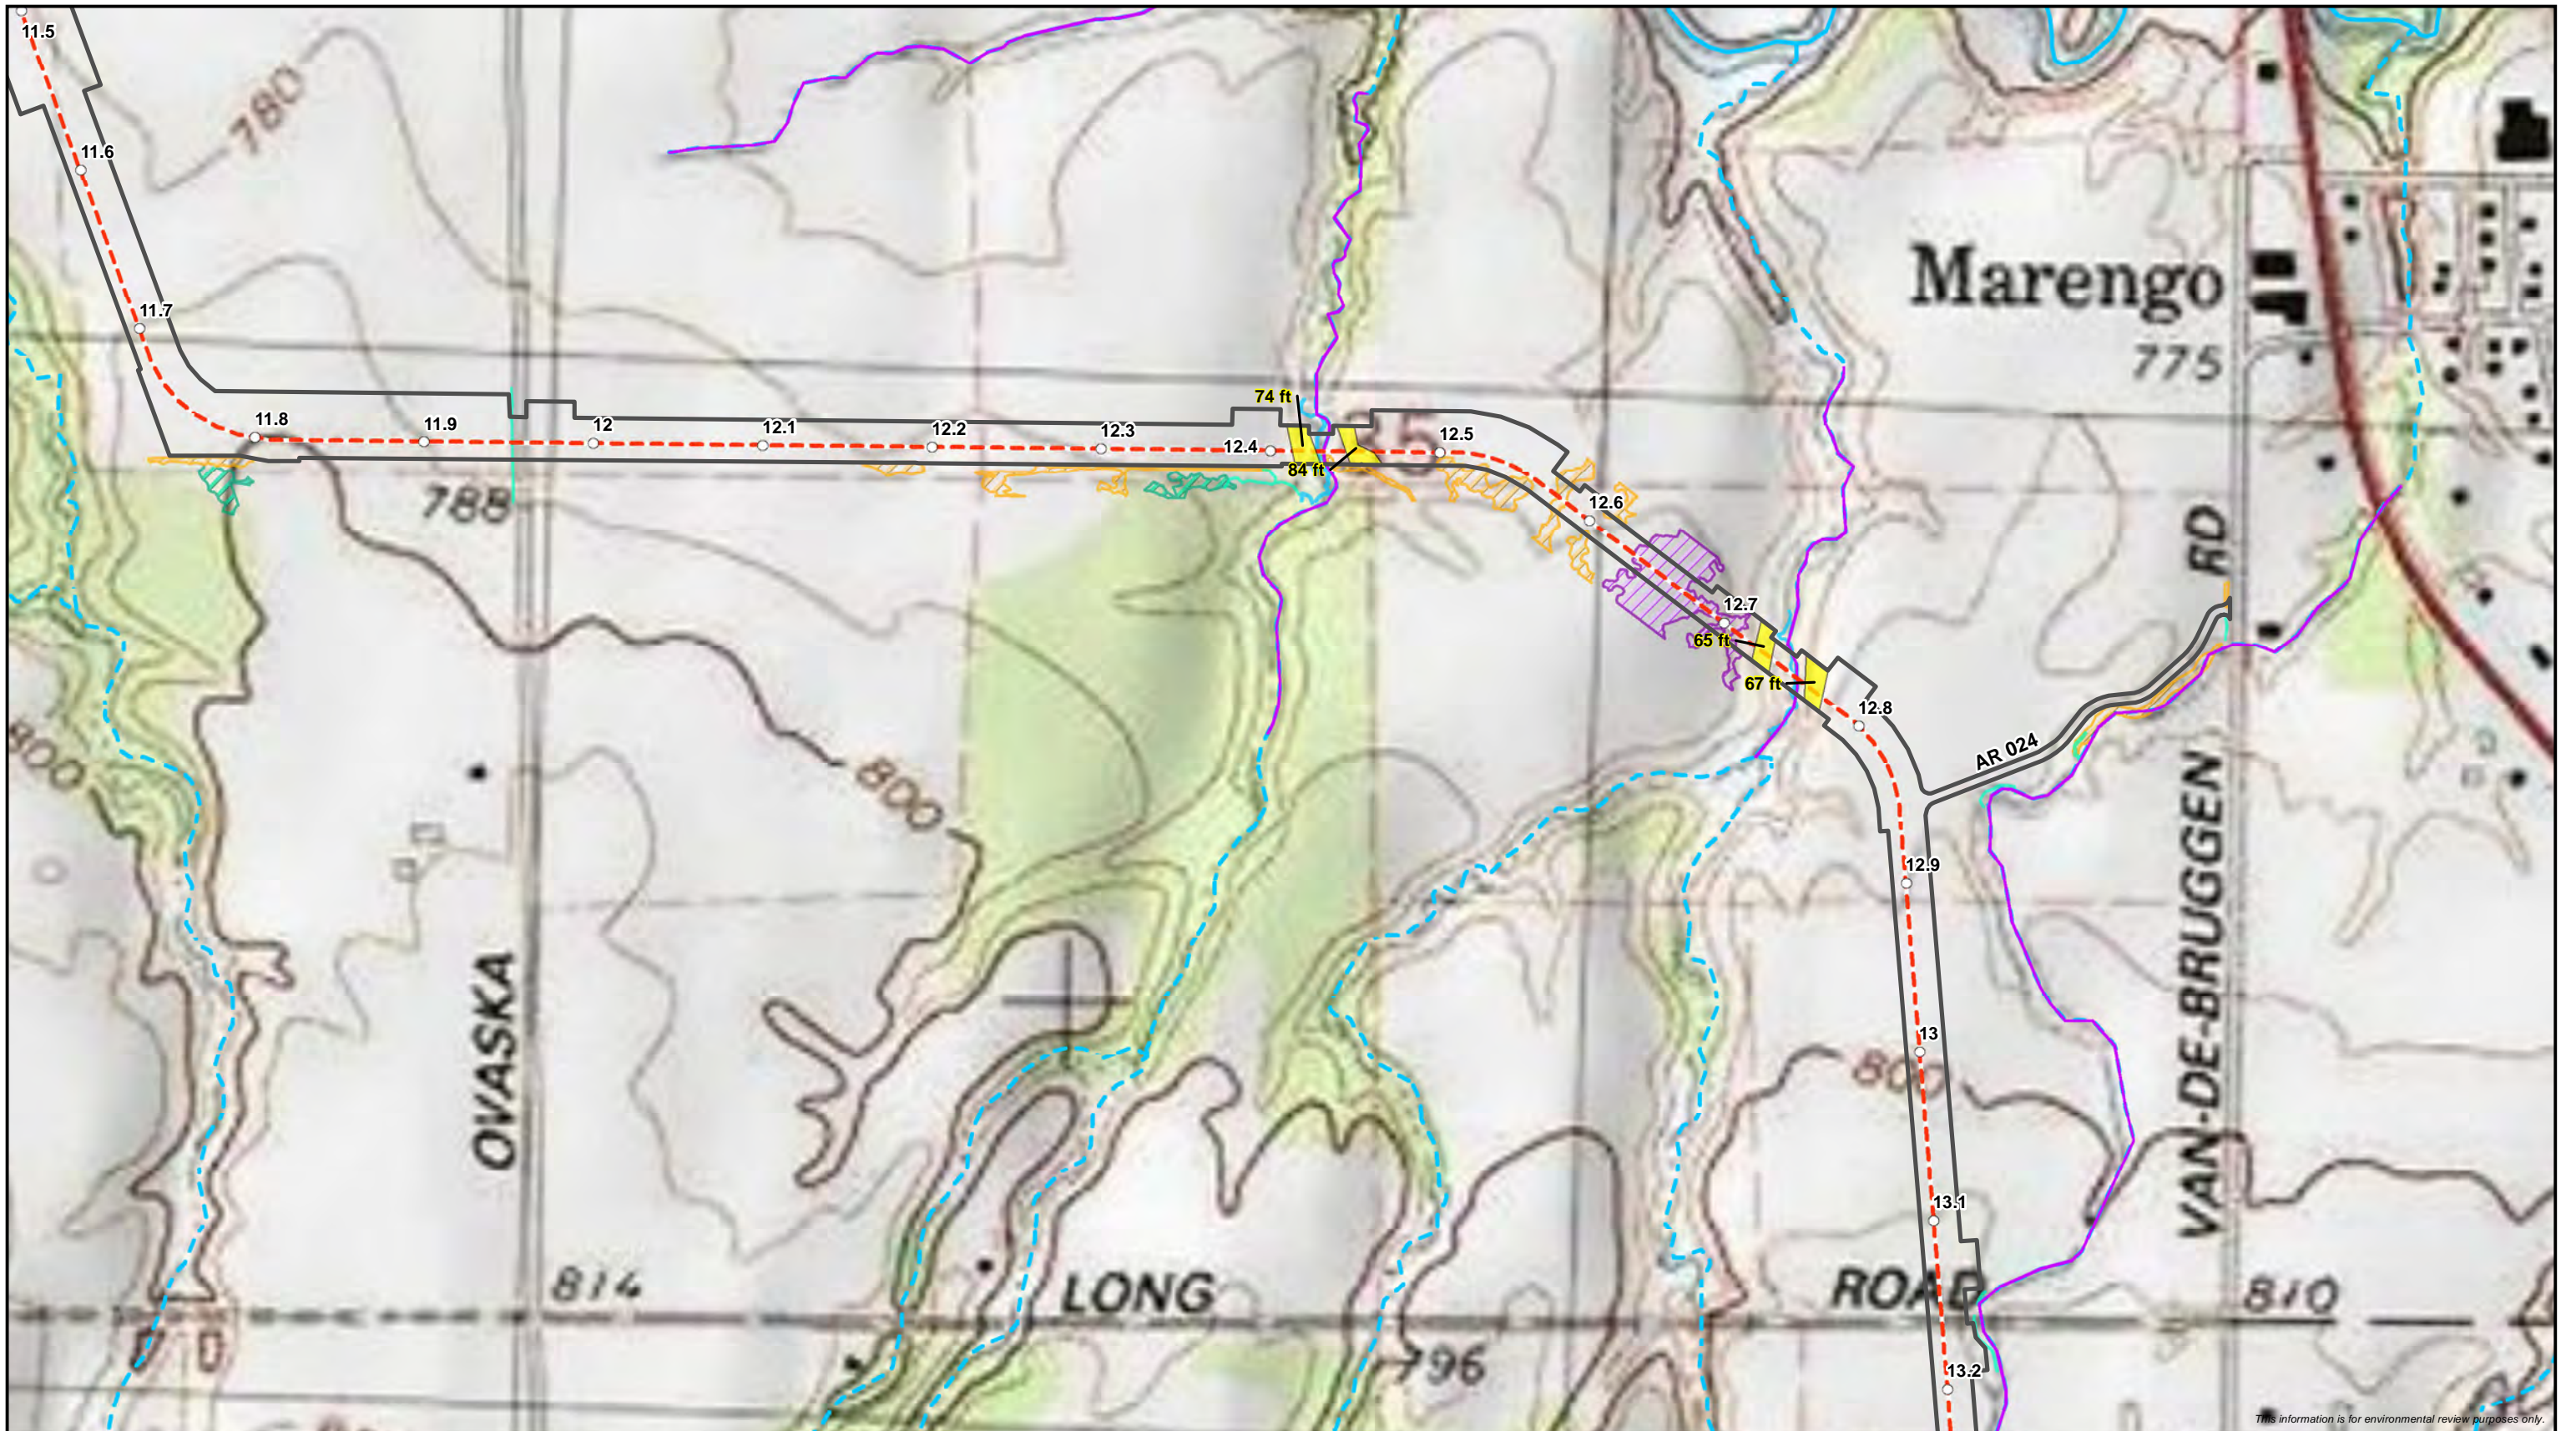

This information is for environmental review purposes only.

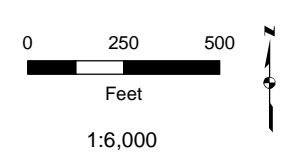


○ Milepost	<b>Wisconsin DNR 24K Hydro</b>	Intermittent Waterbody	PEM Wetland
- - - Proposed Centerline	Perennial Stream/River	Ephemeral Waterbody	
- - - Horizontal Directional Drill	Intermittent Stream	WWI Wetland	
▭ Proposed Workspace	WI DNR Waterbody	<b>Delineated Wetland</b>	
▭ 20% and Greater Slope Areas	<b>Delineated Waterbody</b>	PFO Wetland	
	Perennial Waterbody	PSS Wetland	





EIR Attachment G-1  
 Slopes Greater than 20%  
 Line 5 Wisconsin Segment Relocation Project  
 Enbridge Energy, L.P.  
 Ashland County, Wisconsin



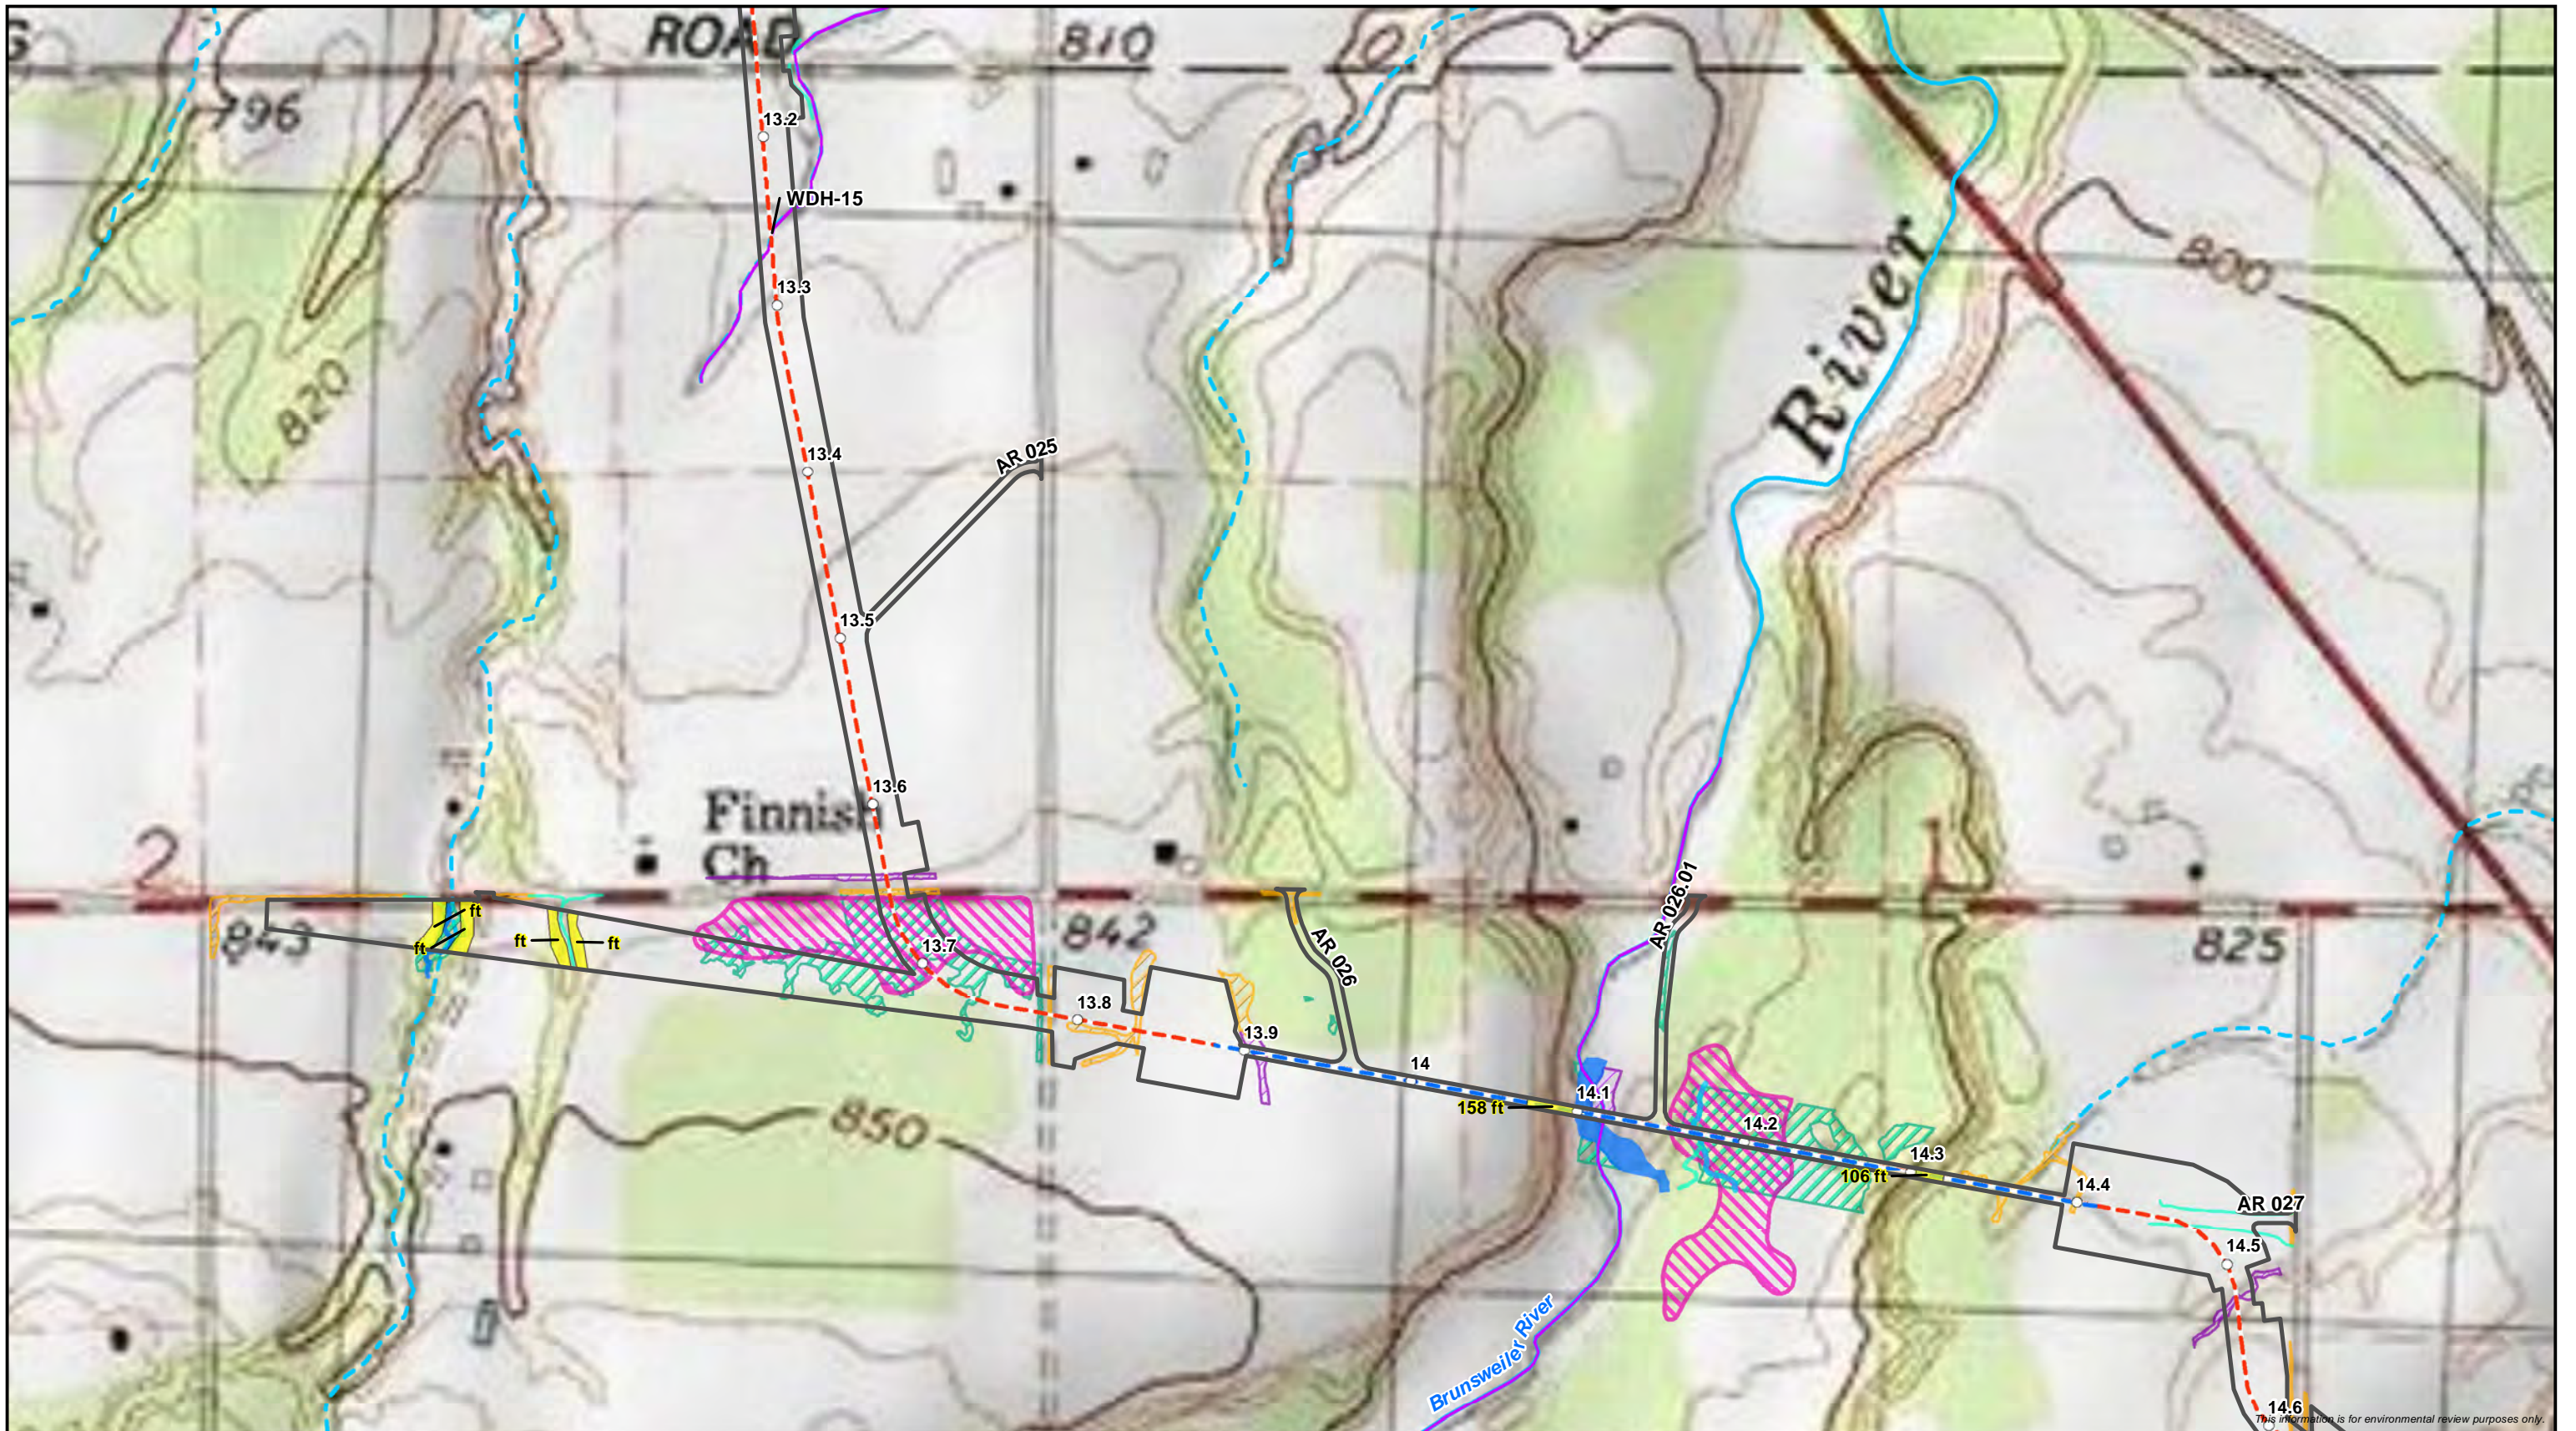

This information is for environmental review purposes only.

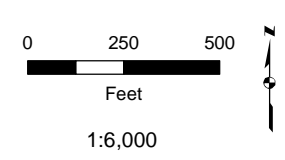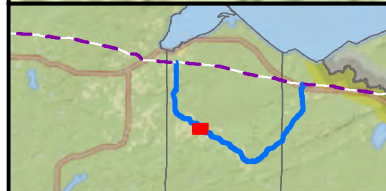

○ Milepost	Wisconsin DNR 24K Hydro	Intermittent Waterbody	PEM Wetland
- - - Proposed Centerline	Perennial Stream/River	Ephemeral Waterbody	
- - - Horizontal Directional Drill	Intermittent Stream	WWI Wetland	
▭ Proposed Workspace	WI DNR Waterbody	<b>Delineated Waterbody</b>	
▭ 20% and Greater Slope Areas	<b>Delineated Waterbody</b>	PFO Wetland	
	Perennial Waterbody	PSS Wetland	




EIR Attachment G-1  
Slopes Greater than 20%  
Line 5 Wisconsin Segment Relocation Project  
Enbridge Energy, L.P.  
Ashland County, Wisconsin





This information is for environmental review purposes only.

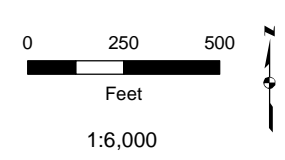


○ Milepost	Wisconsin DNR 24K Hydro	Intermittent Waterbody	PEM Wetland
- - - Proposed Centerline	Perennial Stream/River	Ephemeral Waterbody	
- - - Horizontal Directional Drill	Intermittent Stream	WWI Wetland	
▭ Proposed Workspace	WI DNR Waterbody	<b>Delineated Wetland</b>	
▭ 20% and Greater Slope Areas	<b>Delineated Waterbody</b>	PFO Wetland	
	Perennial Waterbody	PSS Wetland	




EIR Attachment G-1  
 Slopes Greater than 20%  
 Line 5 Wisconsin Segment Relocation Project  
 Enbridge Energy, L.P.  
 Ashland County, Wisconsin



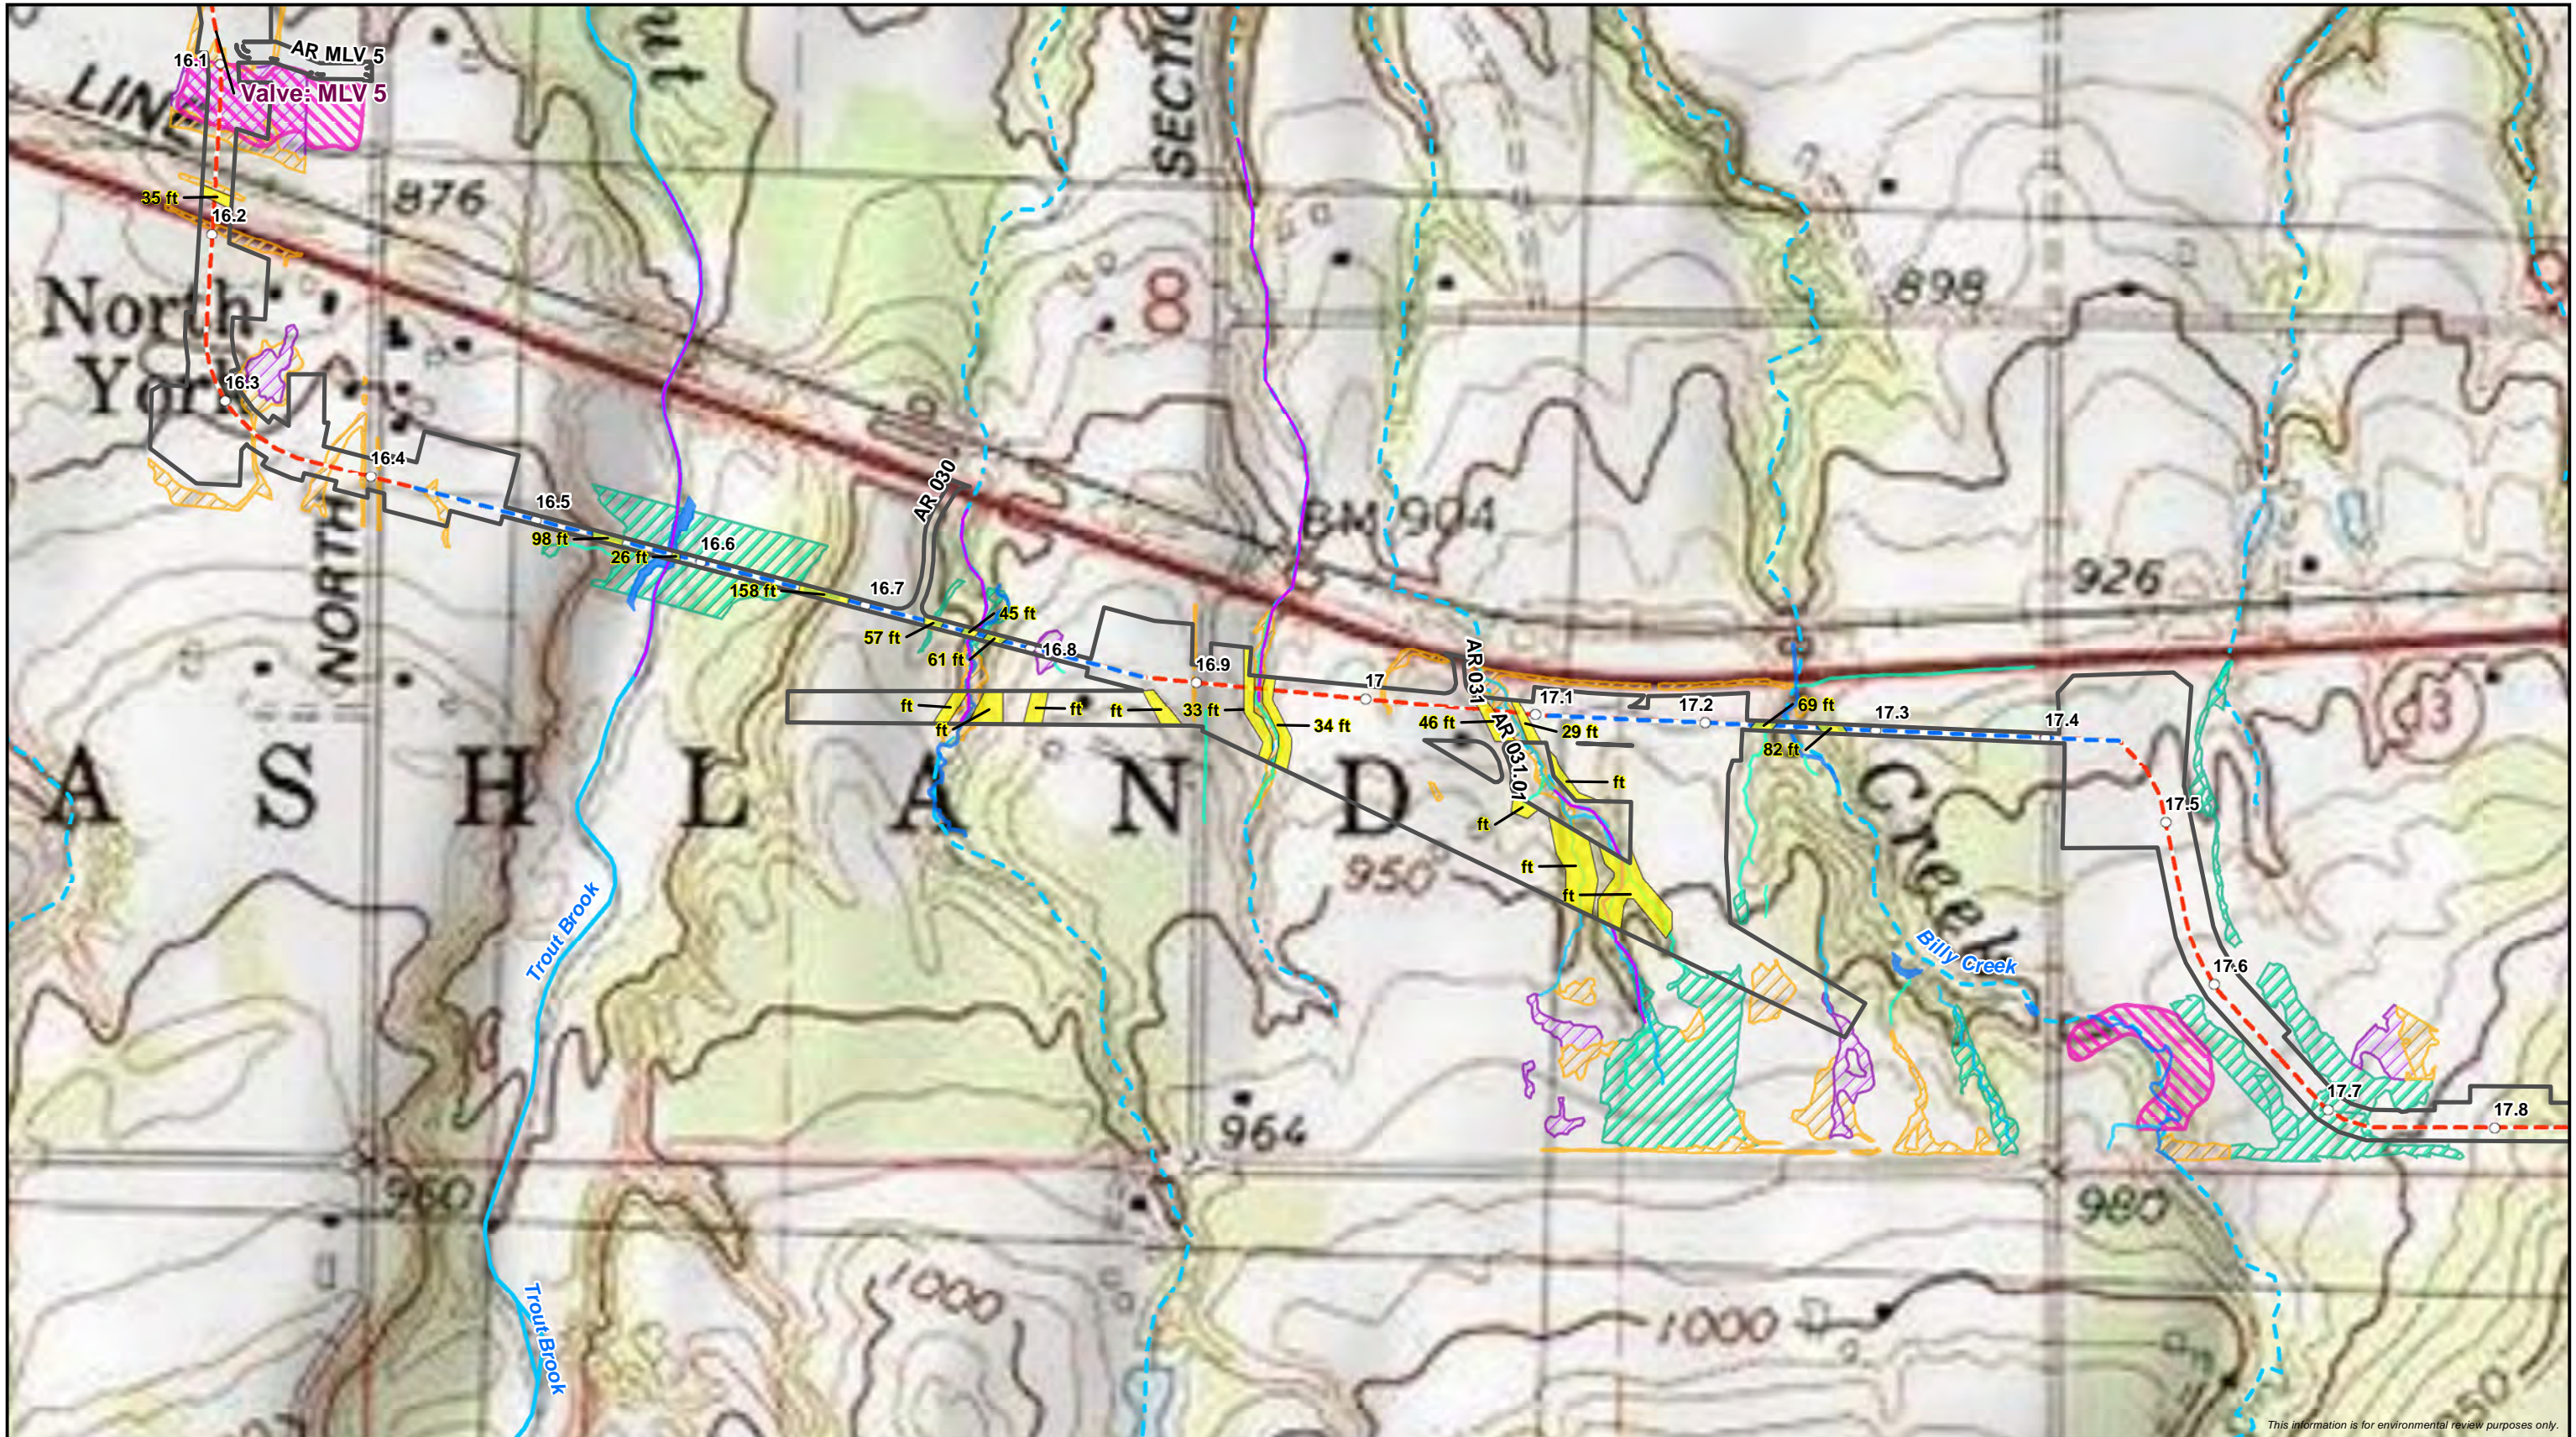

This information is for environmental review purposes only.

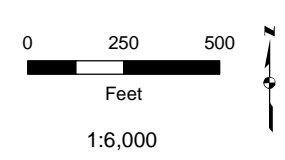

○ Milepost	Wisconsin DNR 24K Hydro	Intermittent Waterbody	PEM Wetland
- - - Proposed Centerline	Perennial Stream/River	Ephemeral Waterbody	WWI Wetland
- - - Horizontal Directional Drill	Intermittent Stream	Delineated Wetland	PFO Wetland
▭ Proposed Workspace	WI DNR Waterbody	PSS Wetland	
▭ 20% and Greater Slope Areas	Delineated Waterbody		
	Perennial Waterbody		




EIR Attachment G-1  
 Slopes Greater than 20%  
 Line 5 Wisconsin Segment Relocation Project  
 Enbridge Energy, L.P.  
 Ashland County, Wisconsin





This information is for environmental review purposes only.

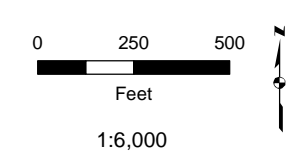

○ Milepost	Wisconsin DNR 24K Hydro	Intermittent Waterbody	PEM Wetland
- - - Proposed Centerline	Perennial Stream/River	Ephemeral Waterbody	
- - - Horizontal Directional Drill	Intermittent Stream	WWI Wetland	
▭ Proposed Workspace	WI DNR Waterbody	<b>Delineated Wetland</b>	
▭ 20% and Greater Slope Areas	<b>Delineated Waterbody</b>	PFO Wetland	
	Perennial Waterbody	PSS Wetland	




EIR Attachment G-1  
 Slopes Greater than 20%  
 Line 5 Wisconsin Segment Relocation Project  
 Enbridge Energy, L.P.  
 Ashland County, Wisconsin




DRAWN BY: RCutting



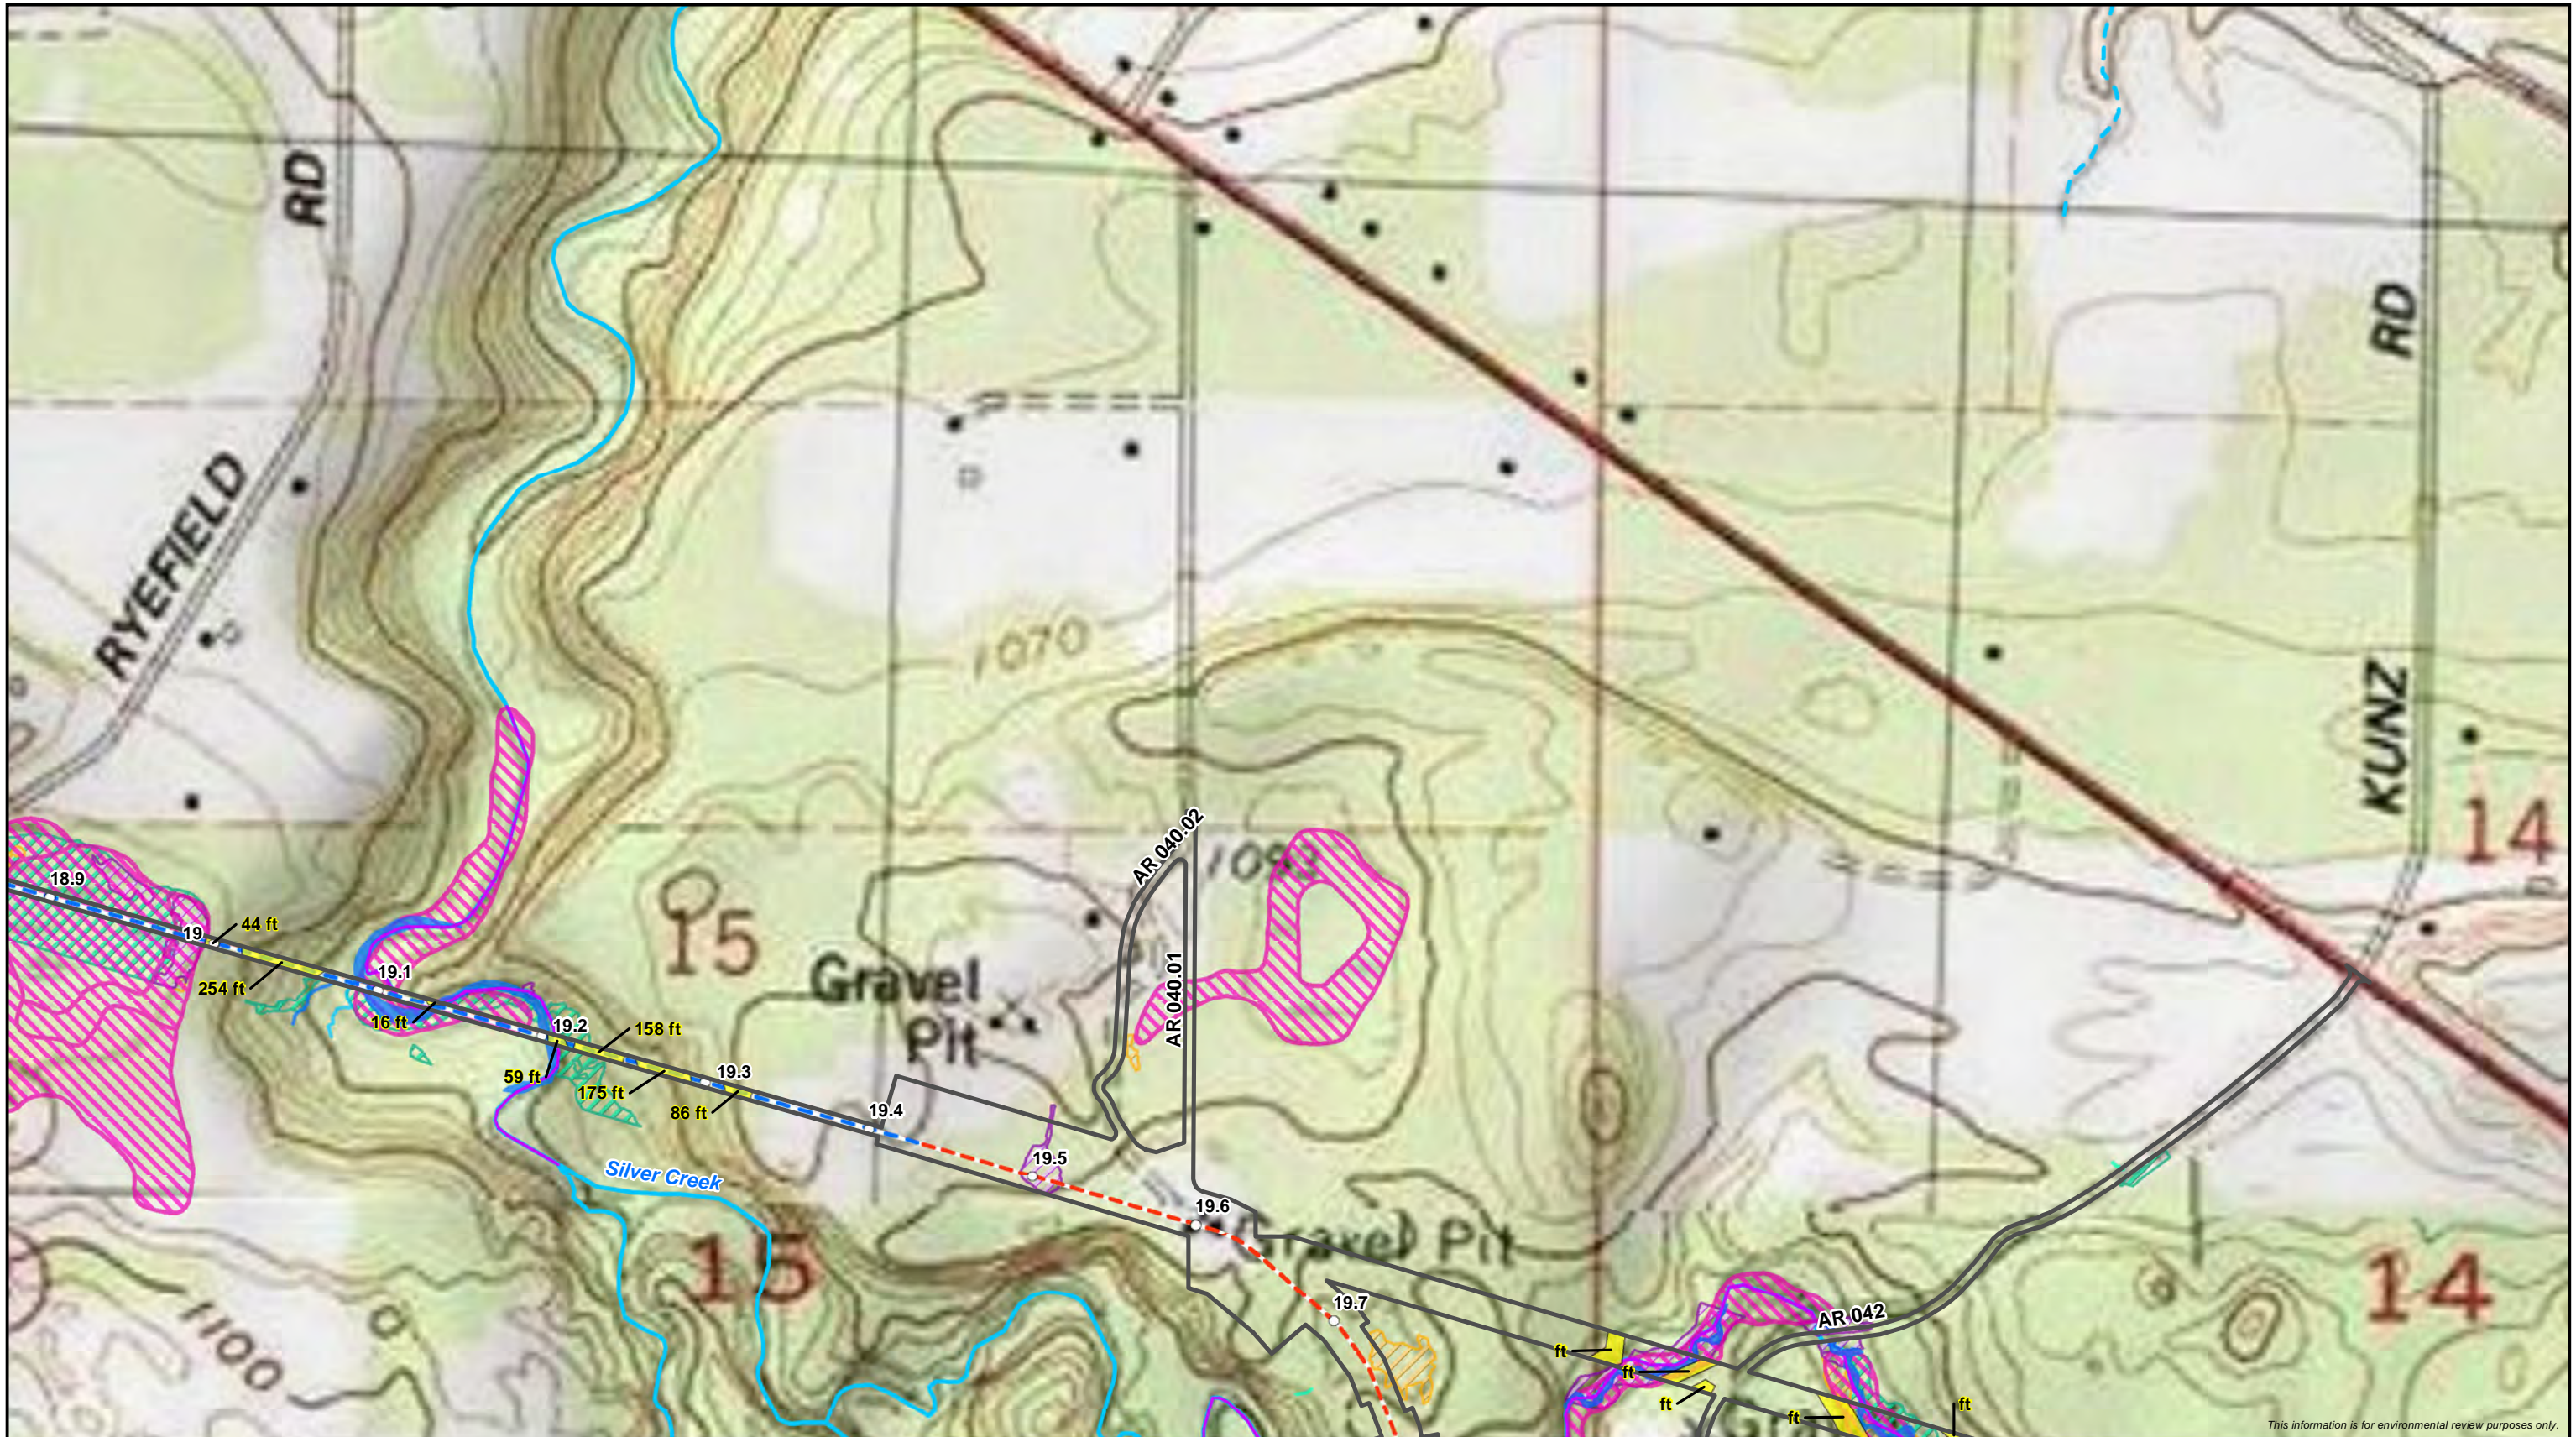

This information is for environmental review purposes only.

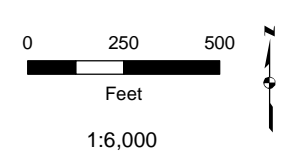


○ Milepost	Wisconsin DNR 24K Hydro	Intermittent Waterbody	PEM Wetland
- - - Proposed Centerline	Perennial Stream/River	Ephemeral Waterbody	
- - - Horizontal Directional Drill	Intermittent Stream	WWI Wetland	
▭ Proposed Workspace	WI DNR Waterbody	<b>Delineated Wetland</b>	
▭ 20% and Greater Slope Areas	<b>Delineated Waterbody</b>	PFO Wetland	
	Perennial Waterbody	PSS Wetland	




EIR Attachment G-1  
 Slopes Greater than 20%  
 Line 5 Wisconsin Segment Relocation Project  
 Enbridge Energy, L.P.  
 Ashland County, Wisconsin



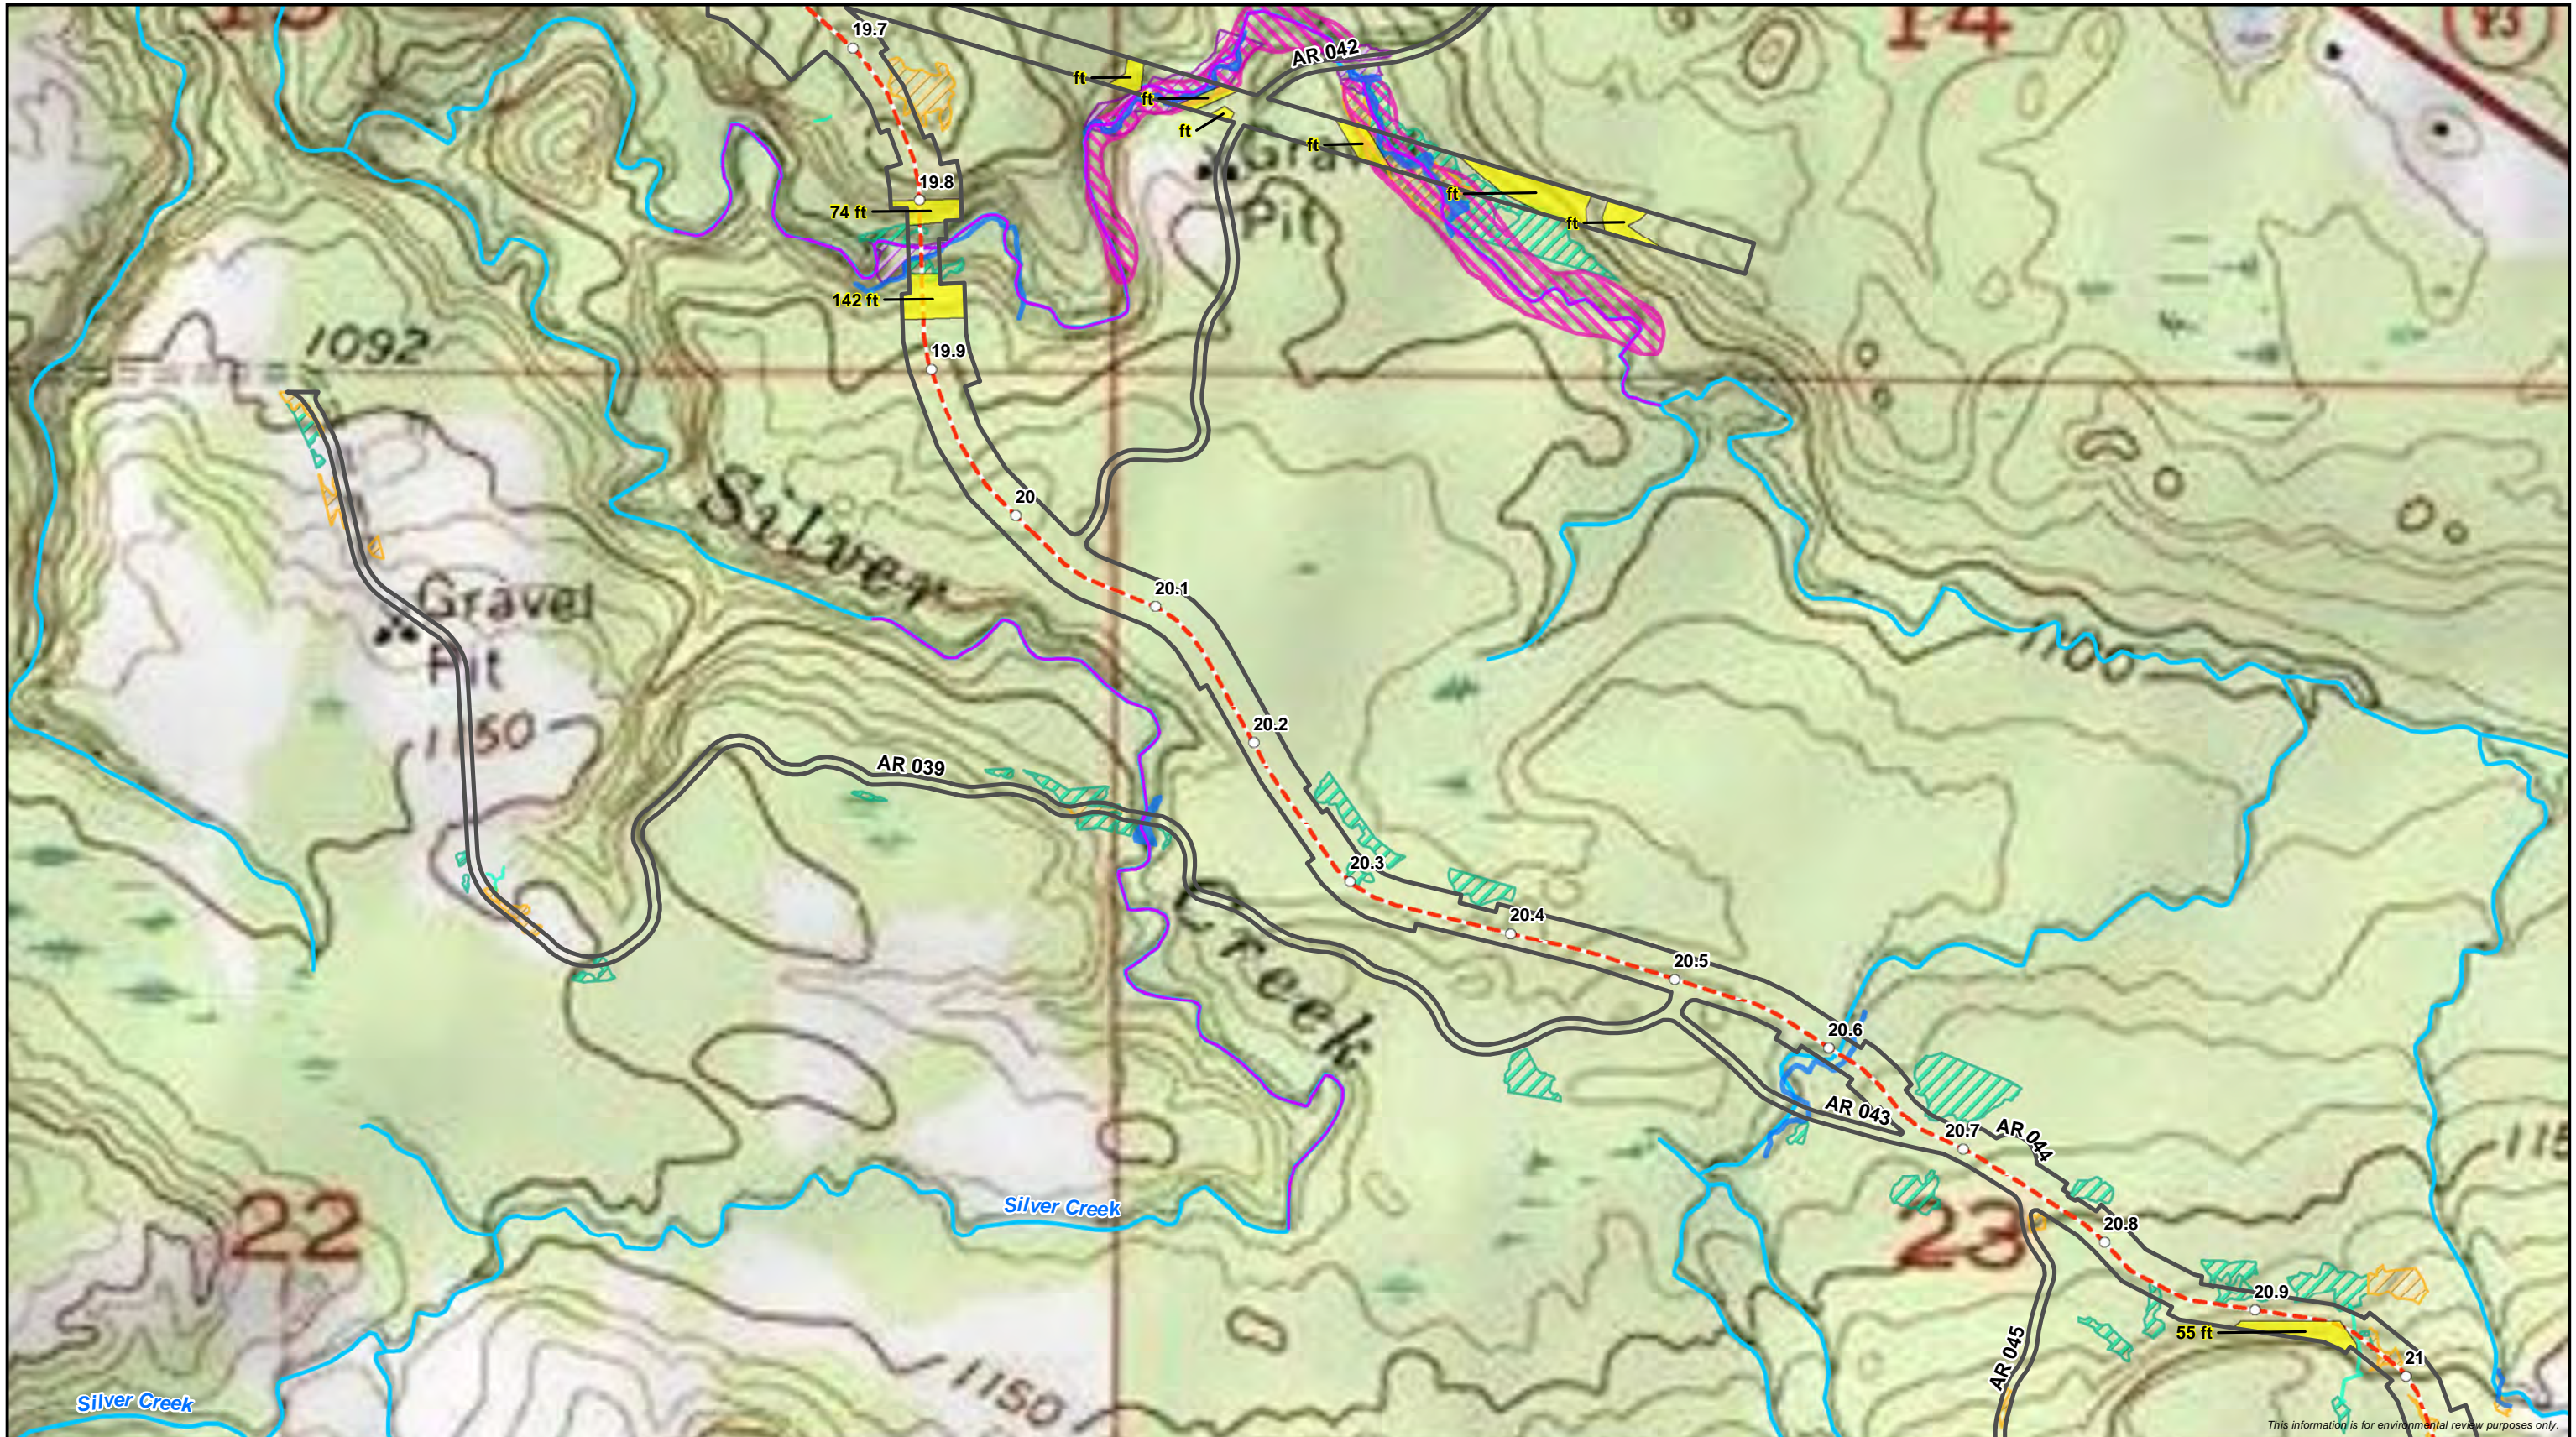

This information is for environmental review purposes only.

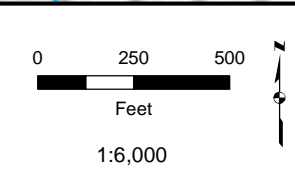

○ Milepost	— Intermittent Stream	▨ WWI Wetland
- - - Proposed Centerline	▨ WI DNR Waterbody	▨ Delineated Wetland
▭ Proposed Workspace	▨ Delineated Waterbody	▨ PFO Wetland
▨ 20% and Greater Slope Areas	▨ Perennial Waterbody	▨ PSS Wetland
<b>Wisconsin DNR 24K Hydro</b>	▨ Intermittent Waterbody	▨ PEM Wetland
▨ Perennial Stream/River	▨ Ephemeral Waterbody	




EIR Attachment G-1  
 Slopes Greater than 20%  
 Line 5 Wisconsin Segment Relocation Project  
 Enbridge Energy, L.P.  
 Ashland County, Wisconsin





This information is for environmental review purposes only.

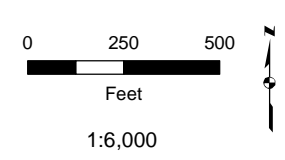

○ Milepost	Wisconsin DNR 24K Hydro	Intermittent Waterbody	PEM Wetland
- - - Proposed Centerline	Perennial Stream/River	Ephemeral Waterbody	
- - - Horizontal Directional Drill	Intermittent Stream	WWI Wetland	
▭ Proposed Workspace	WI DNR Waterbody	<b>Delineated Wetland</b>	
▭ 20% and Greater Slope Areas	<b>Delineated Waterbody</b>	PFO Wetland	
	Perennial Waterbody	PSS Wetland	




EIR Attachment G-1  
 Slopes Greater than 20%  
 Line 5 Wisconsin Segment Relocation Project  
 Enbridge Energy, L.P.  
 Ashland County, Wisconsin





This information is for environmental review purposes only.

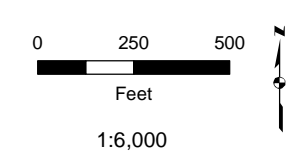


○ Milepost	Wisconsin DNR 24K Hydro	Intermittent Waterbody	PEM Wetland
- - - Proposed Centerline	Perennial Stream/River	Ephemeral Waterbody	
- - - Horizontal Directional Drill	Intermittent Stream	WWI Wetland	
▭ Proposed Workspace	WI DNR Waterbody	<b>Delineated Wetland</b>	
▨ 20% and Greater Slope Areas	<b>Delineated Waterbody</b>	PFO Wetland	
	Perennial Waterbody	PSS Wetland	




EIR Attachment G-1  
 Slopes Greater than 20%  
 Line 5 Wisconsin Segment Relocation Project  
 Enbridge Energy, L.P.  
 Ashland County, Wisconsin



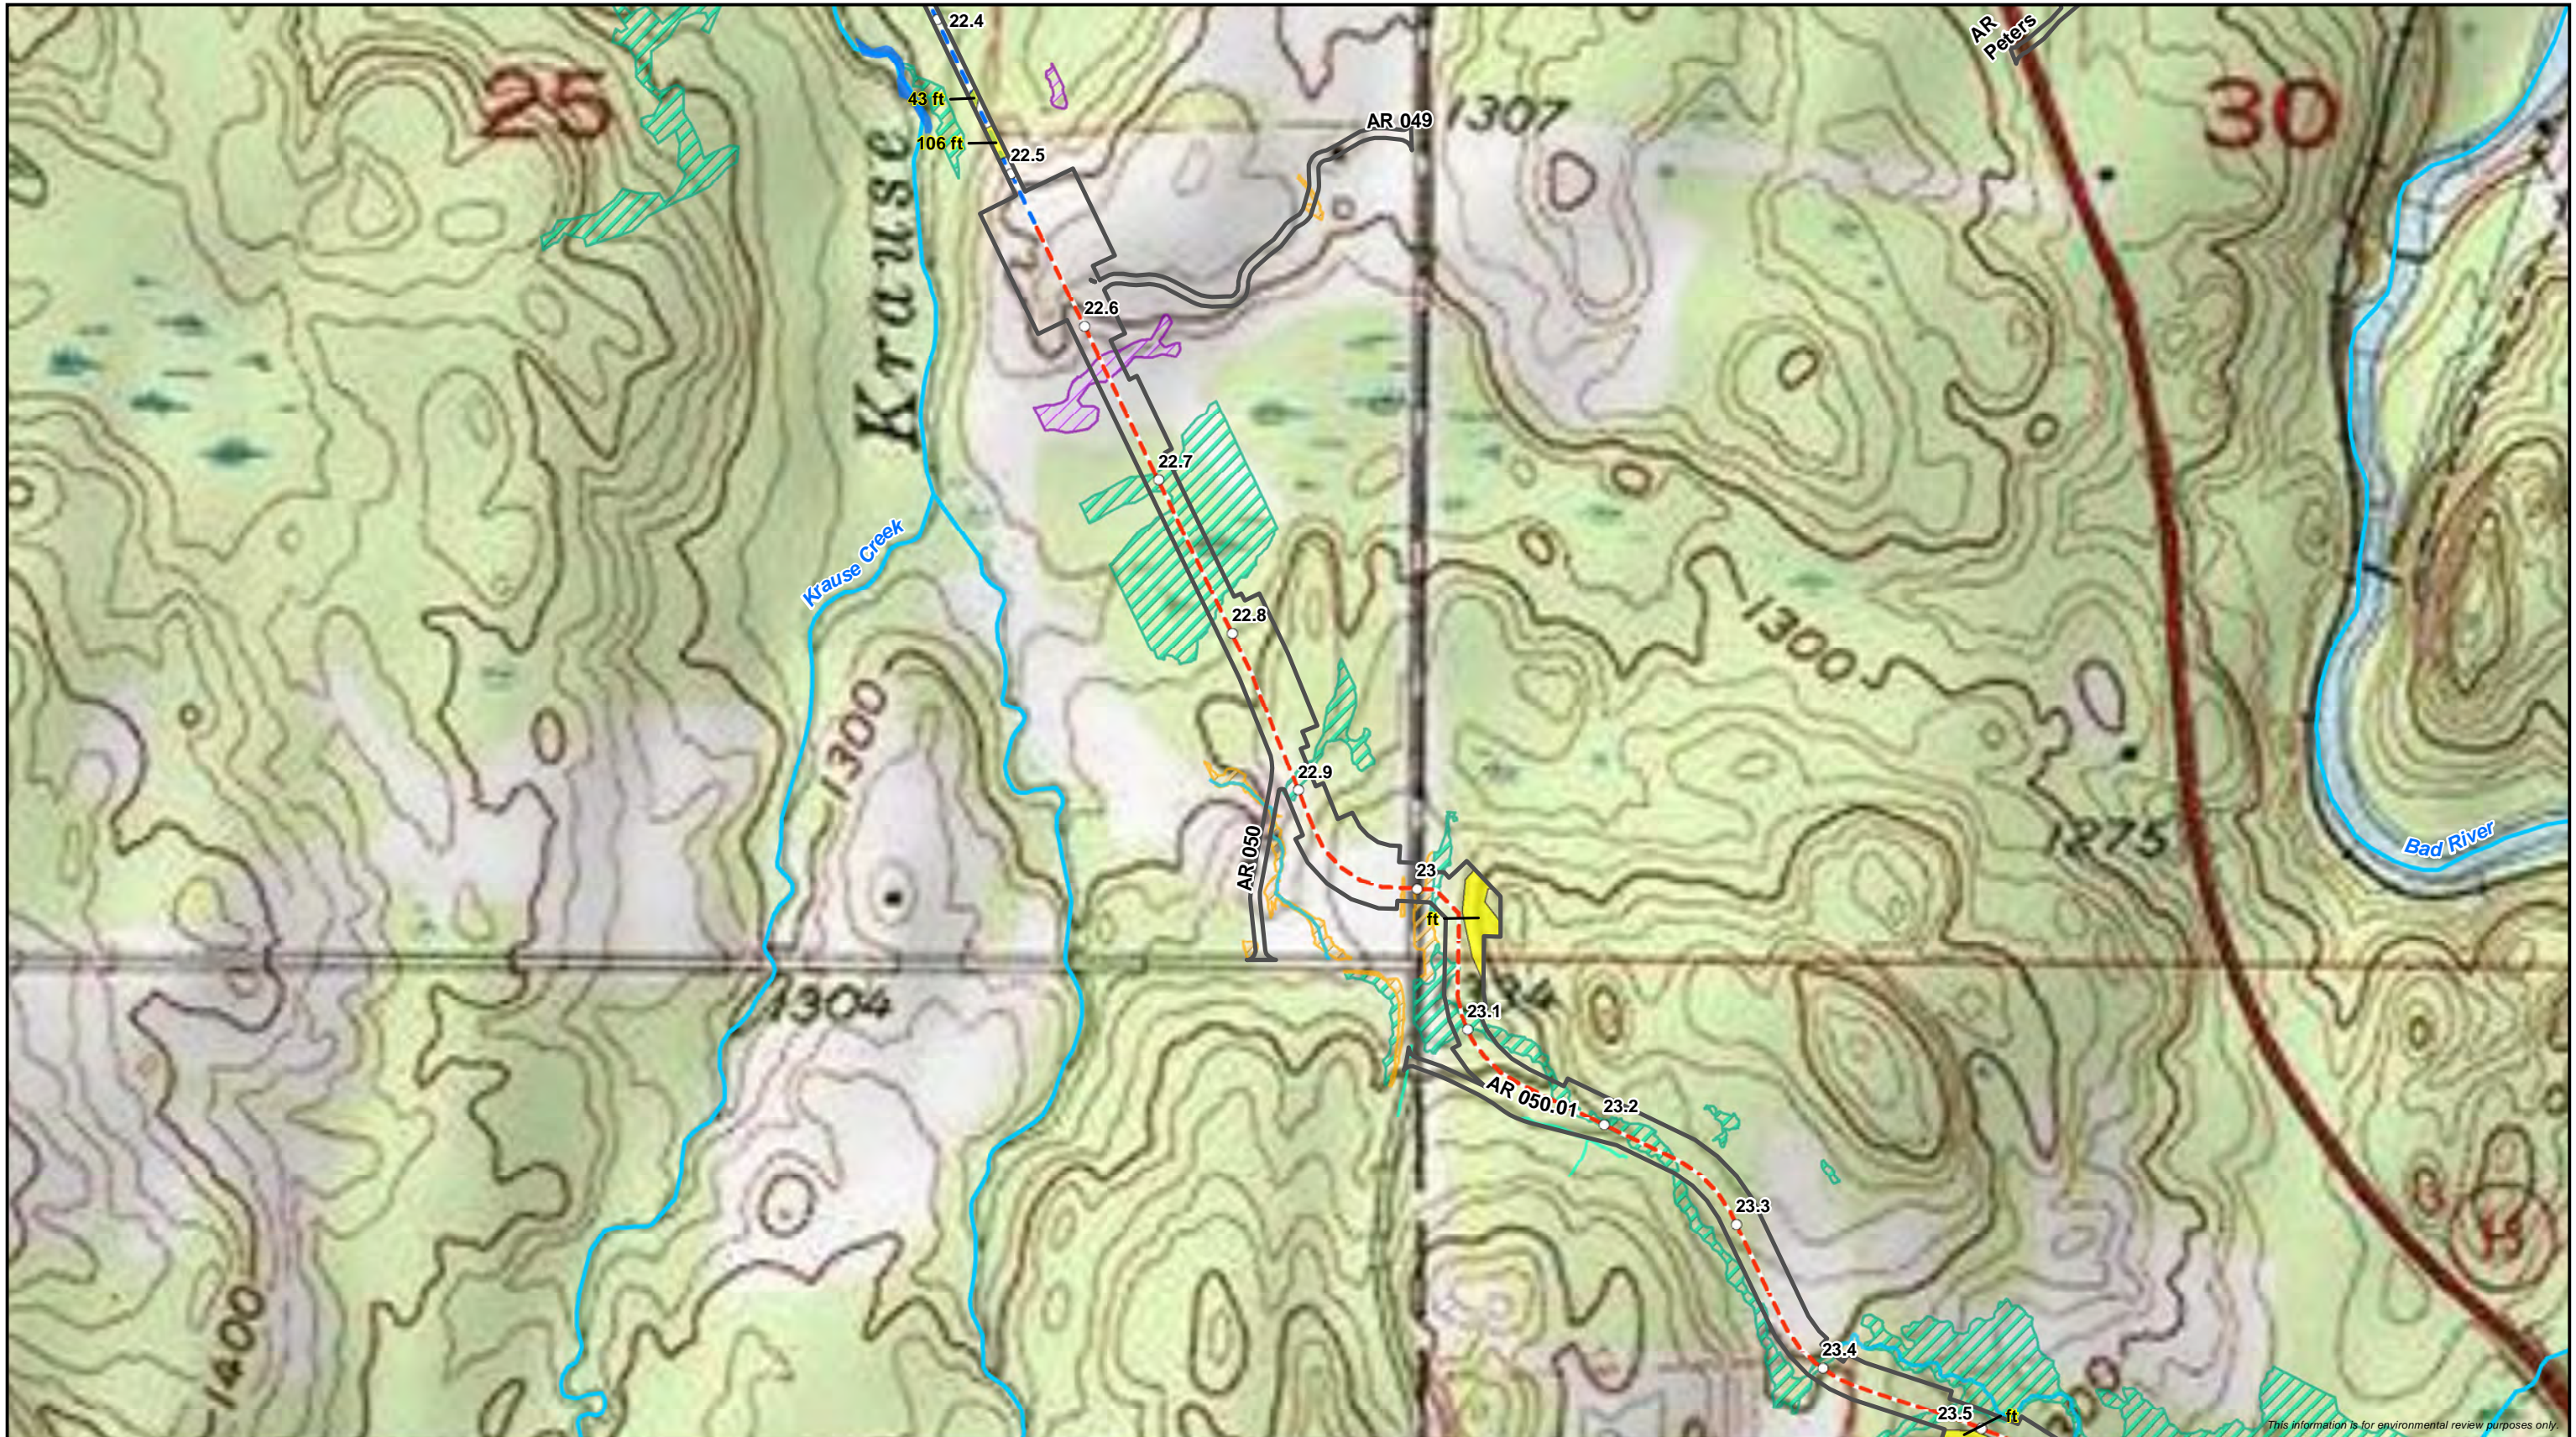

This information is for environmental review purposes only.

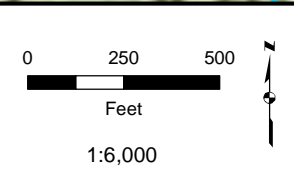


○ Milepost	Wisconsin DNR 24K Hydro	Intermittent Waterbody	PEM Wetland
- - - Proposed Centerline	Perennial Stream/River	Ephemeral Waterbody	
- - - Horizontal Directional Drill	Intermittent Stream	WWI Wetland	
▭ Proposed Workspace	WI DNR Waterbody	<b>Delineated Wetland</b>	
▭ 20% and Greater Slope Areas	<b>Delineated Waterbody</b>	PFO Wetland	
	Perennial Waterbody	PSS Wetland	




EIR Attachment G-1  
 Slopes Greater than 20%  
 Line 5 Wisconsin Segment Relocation Project  
 Enbridge Energy, L.P.  
 Ashland County, Wisconsin



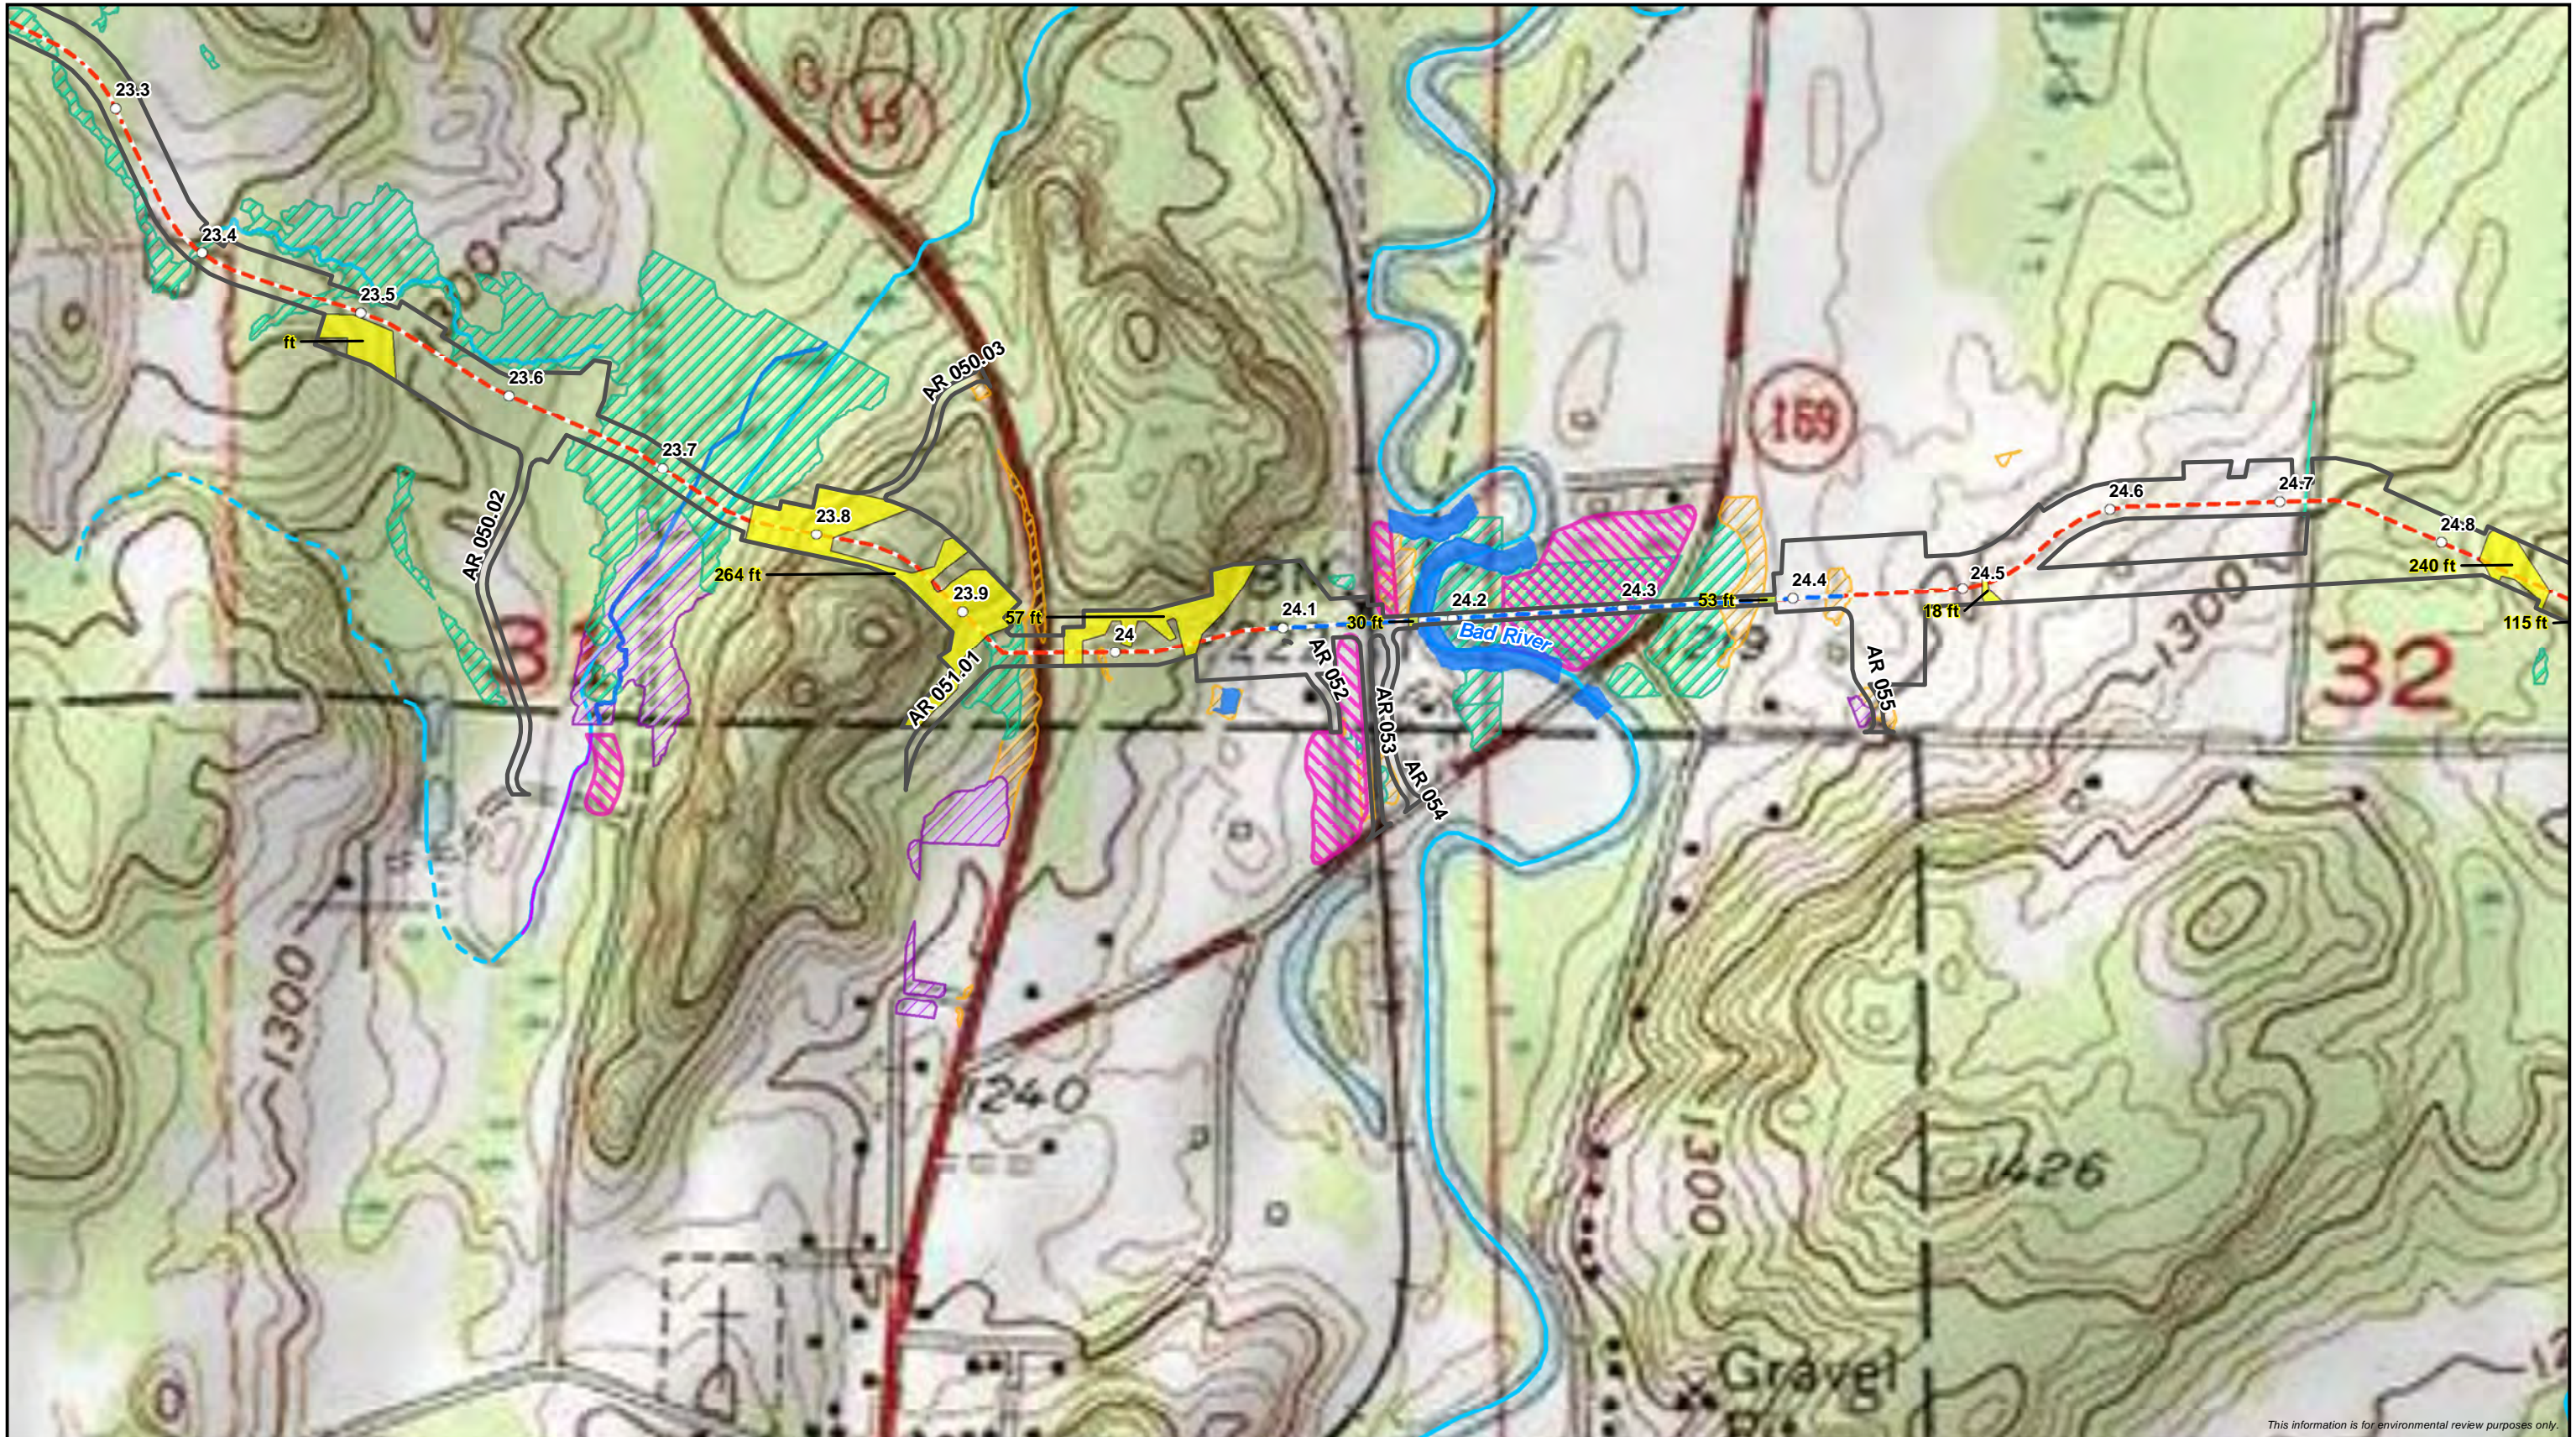

This information is for environmental review purposes only.

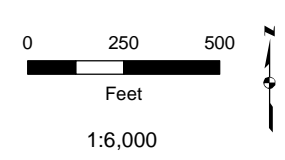

○ Milepost	Wisconsin DNR 24K Hydro	Intermittent Waterbody	PEM Wetland
- - - Proposed Centerline	Perennial Stream/River	Ephemeral Waterbody	
- - - Horizontal Directional Drill	Intermittent Stream	WWI Wetland	
▭ Proposed Workspace	WI DNR Waterbody	<b>Delineated Wetland</b>	
▭ 20% and Greater Slope Areas	<b>Delineated Waterbody</b>	PFO Wetland	
	Perennial Waterbody	PSS Wetland	




EIR Attachment G-1  
 Slopes Greater than 20%  
 Line 5 Wisconsin Segment Relocation Project  
 Enbridge Energy, L.P.  
 Ashland County, Wisconsin





This information is for environmental review purposes only.

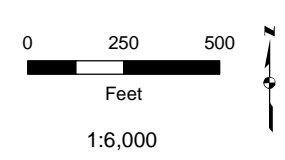


- |                                |                             |                      |
|--------------------------------|-----------------------------|----------------------|
| ○ Milepost                     | — Intermittent Stream       | ▨ WWI Wetland        |
| — Proposed Centerline          | ▨ WI DNR Waterbody          | ▨ Delineated Wetland |
| ▭ Proposed Workspace           | <b>Delineated Waterbody</b> | ▨ PFO Wetland        |
| ▨ 20% and Greater Slope Areas  | ▨ Perennial Waterbody       | ▨ PSS Wetland        |
| <b>Wisconsin DNR 24K Hydro</b> | ▨ Intermittent Waterbody    | ▨ PEM Wetland        |
| — Perennial Stream/River       | ▨ Ephemeral Waterbody       |                      |




EIR Attachment G-1  
 Slopes Greater than 20%  
 Line 5 Wisconsin Segment Relocation Project  
 Enbridge Energy, L.P.  
 Ashland County, Wisconsin



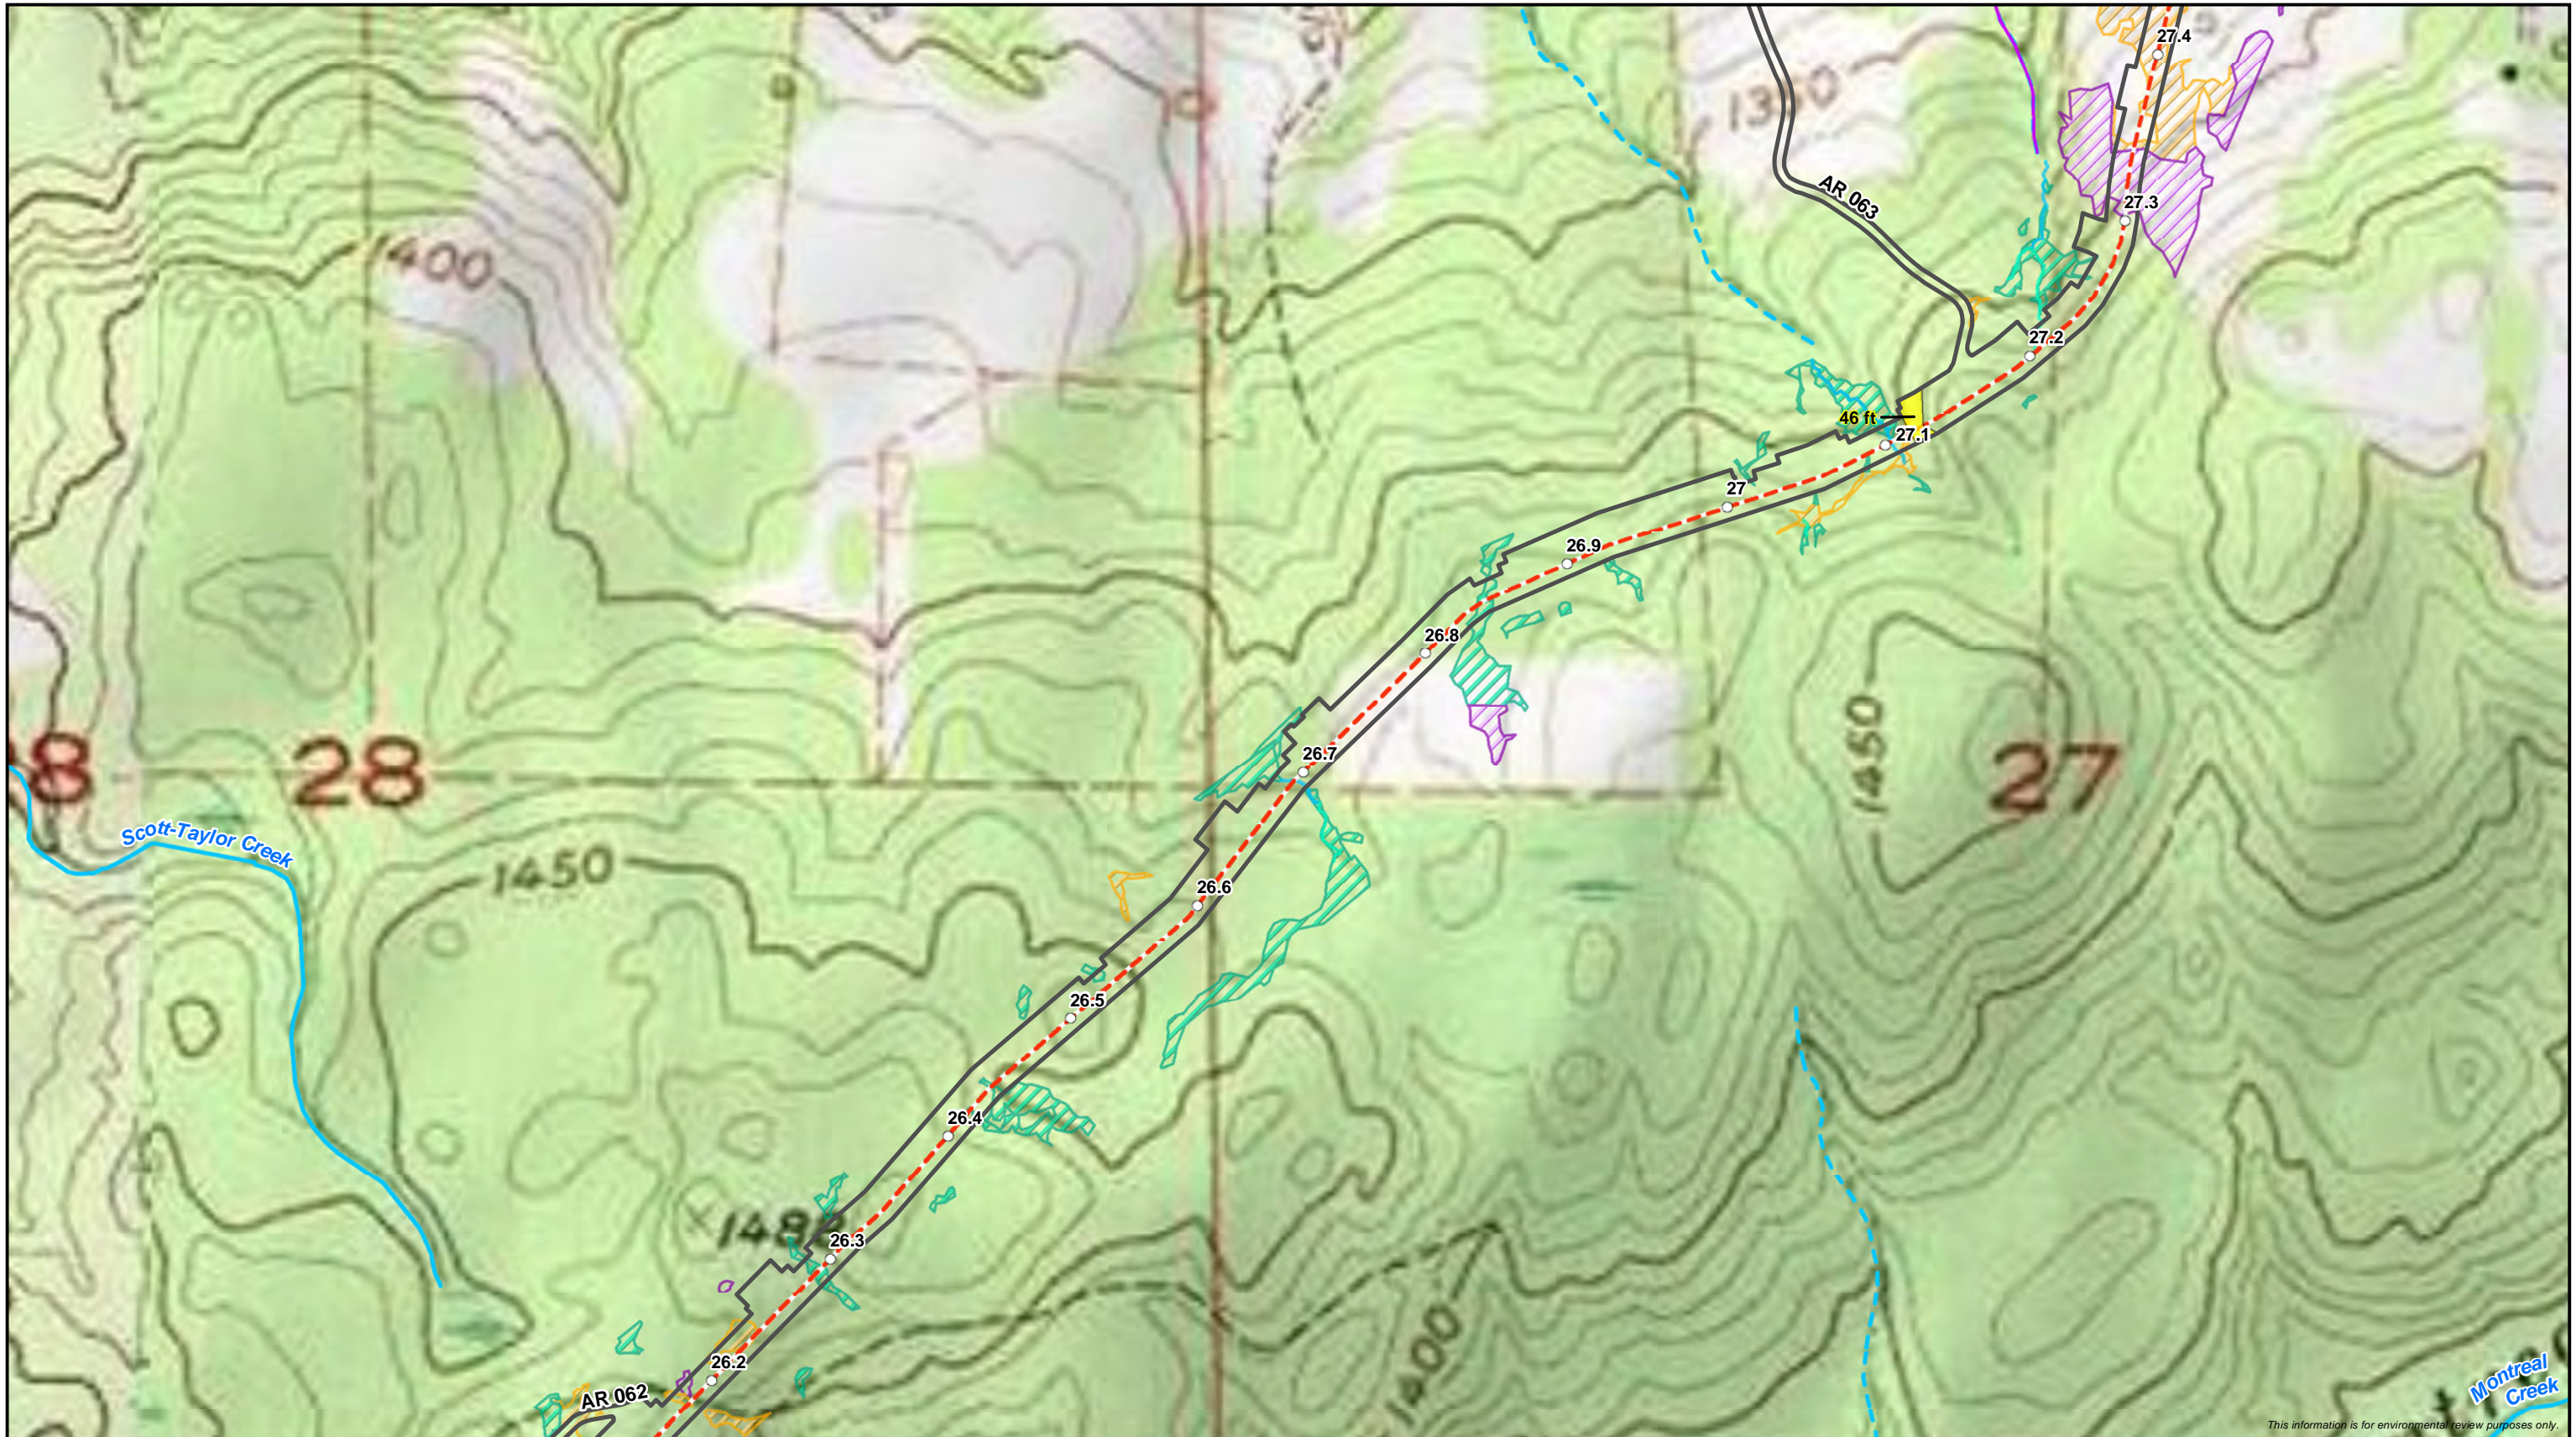

This information is for environmental review purposes only.

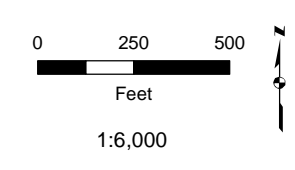


○ Milepost	— Intermittent Stream	▨ WWI Wetland
- - - Proposed Centerline	■ WI DNR Waterbody	▨ Delineated Wetland
▭ Proposed Workspace	▨ Delineated Waterbody	▨ PFO Wetland
■ 20% and Greater Slope Areas	■ Perennial Waterbody	▨ PSS Wetland
■ Wisconsin DNR 24K Hydro	■ Intermittent Waterbody	▨ PEM Wetland
■ Perennial Stream/River	■ Ephemeral Waterbody	




EIR Attachment G-1  
 Slopes Greater than 20%  
 Line 5 Wisconsin Segment Relocation Project  
 Enbridge Energy, L.P.  
 Ashland County, Wisconsin





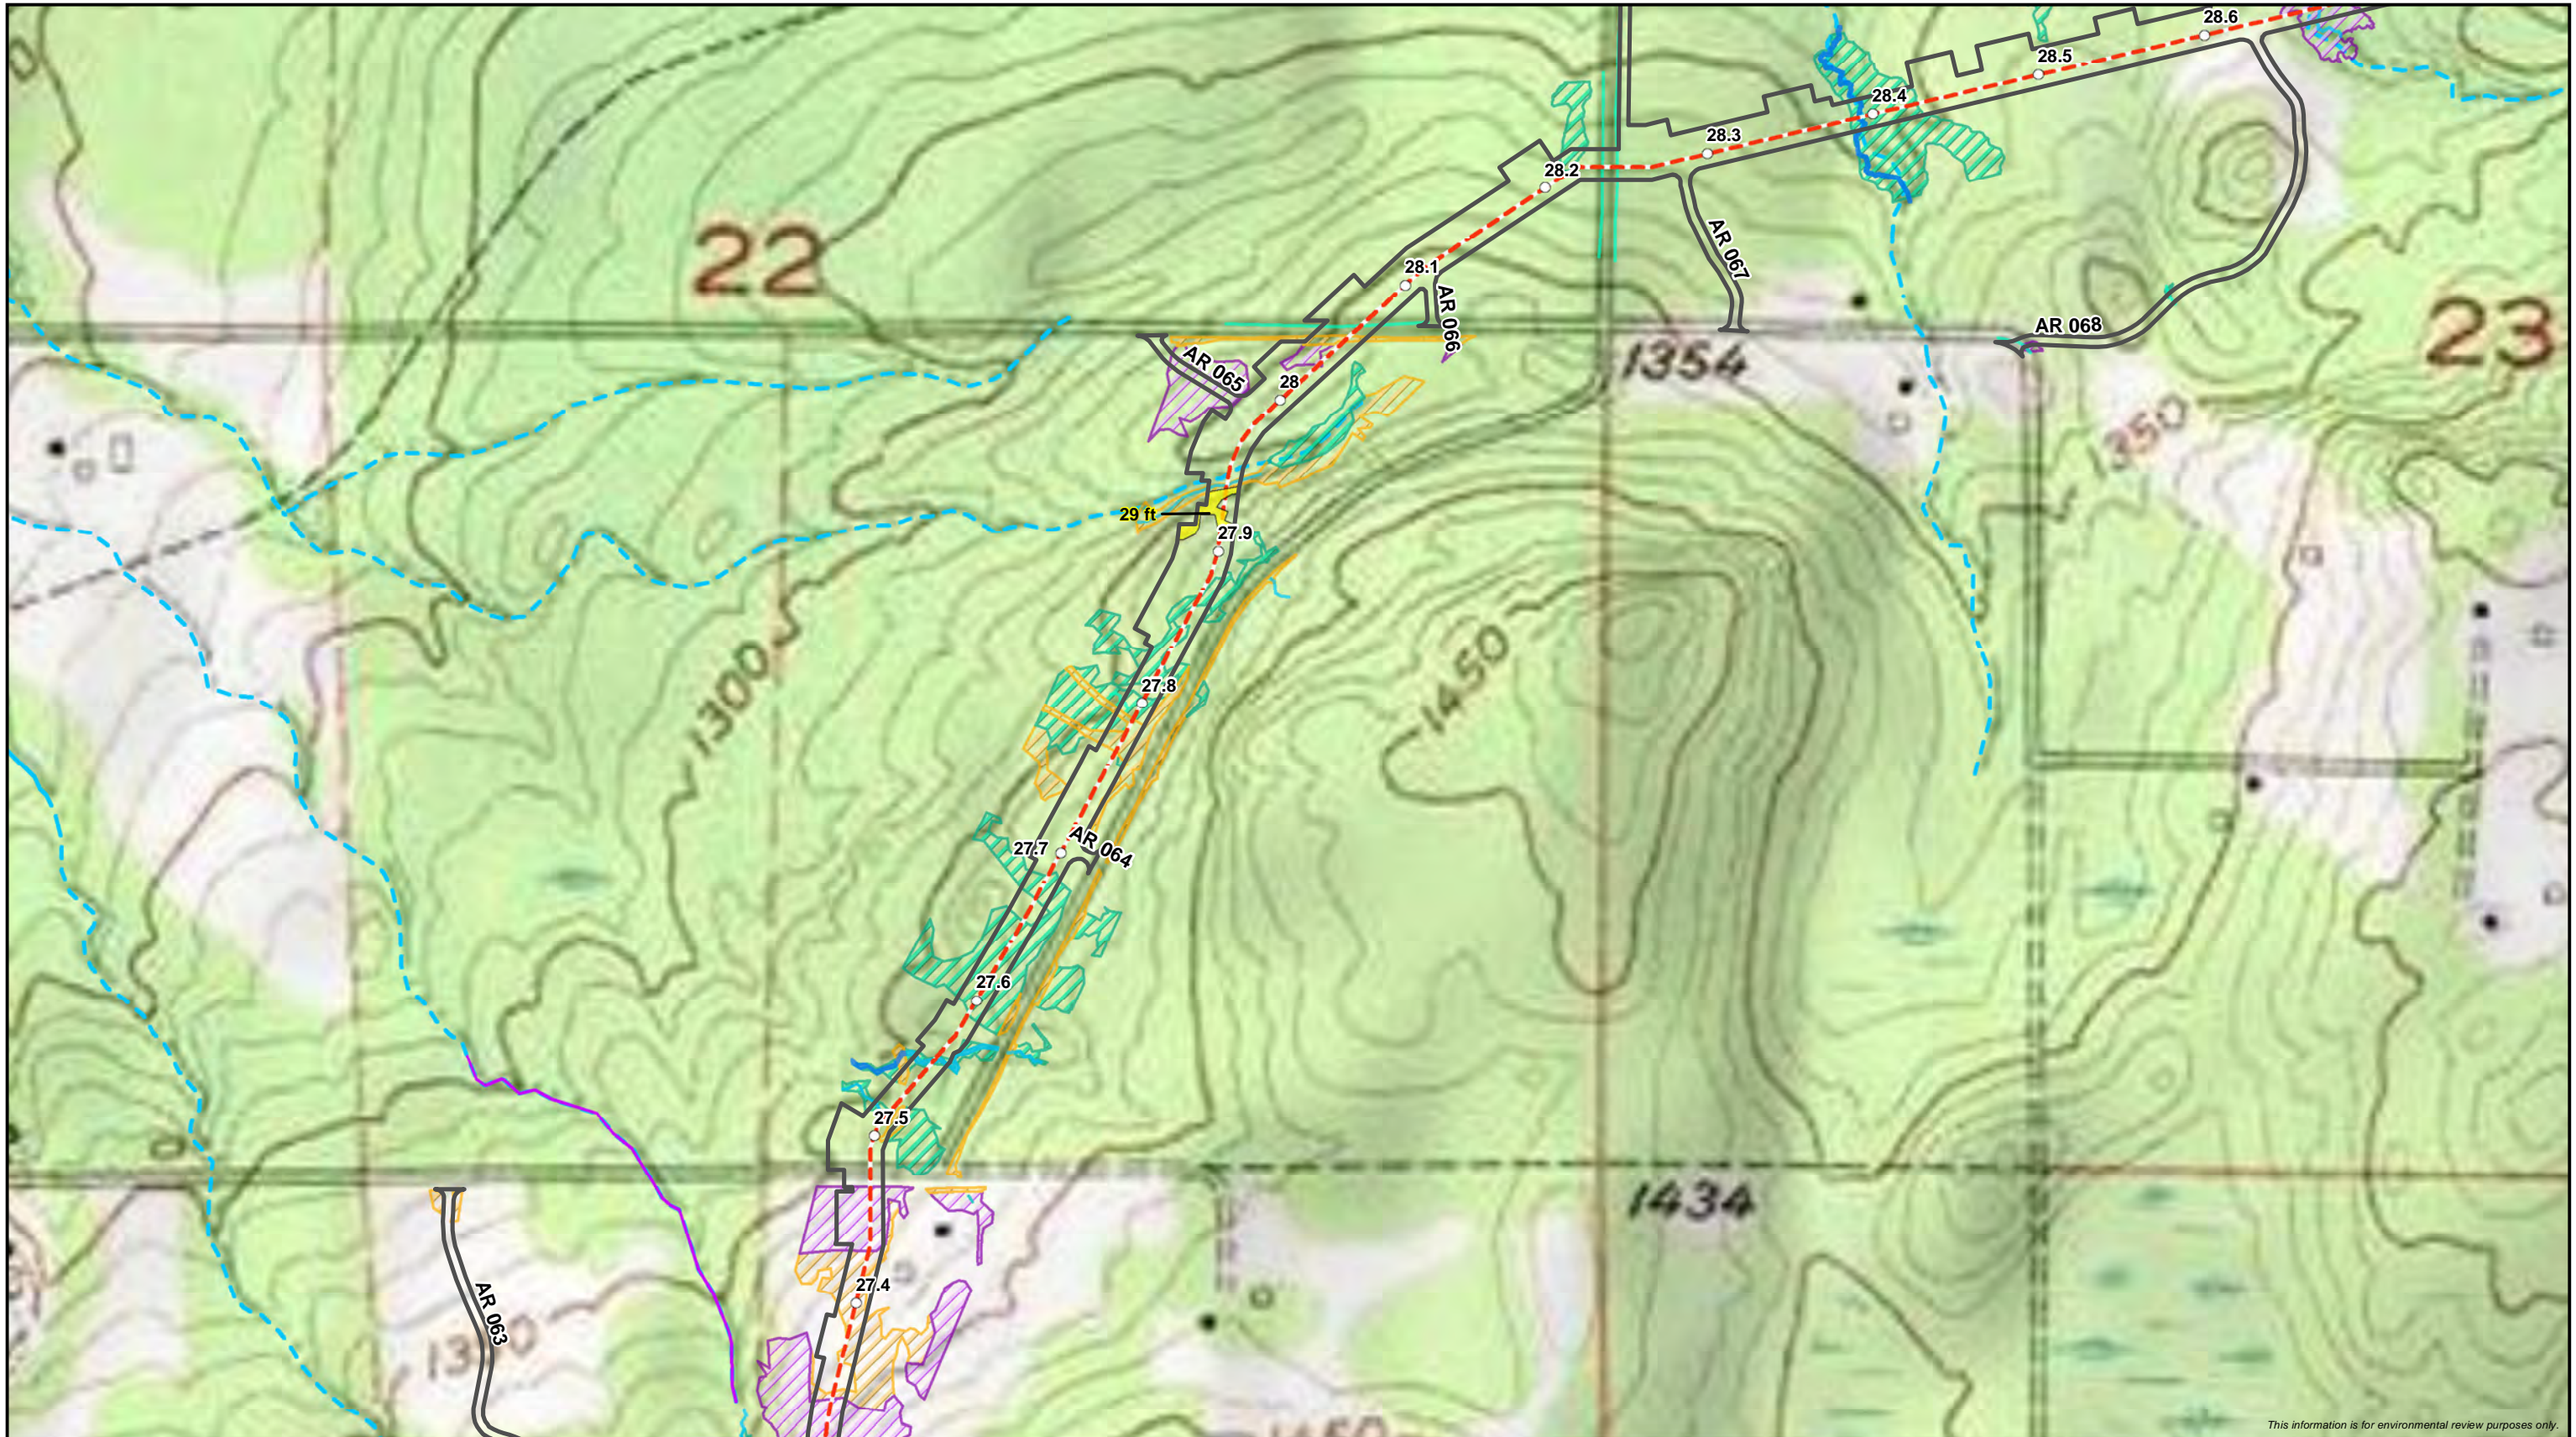

This information is for environmental review purposes only.

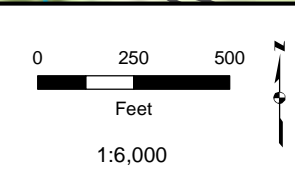


○ Milepost	— Intermittent Stream	▨ WWI Wetland
— Proposed Centerline	▨ WI DNR Waterbody	▨ Delineated Wetland
▭ Proposed Workspace	▨ Delineated Waterbody	▨ PFO Wetland
▨ 20% and Greater Slope Areas	▨ Perennial Waterbody	▨ PSS Wetland
▨ Wisconsin DNR 24K Hydro	▨ Intermittent Waterbody	▨ PEM Wetland
▨ Perennial Stream/River	▨ Ephemeral Waterbody	




EIR Attachment G-1  
 Slopes Greater than 20%  
 Line 5 Wisconsin Segment Relocation Project  
 Enbridge Energy, L.P.  
 Ashland County, Wisconsin



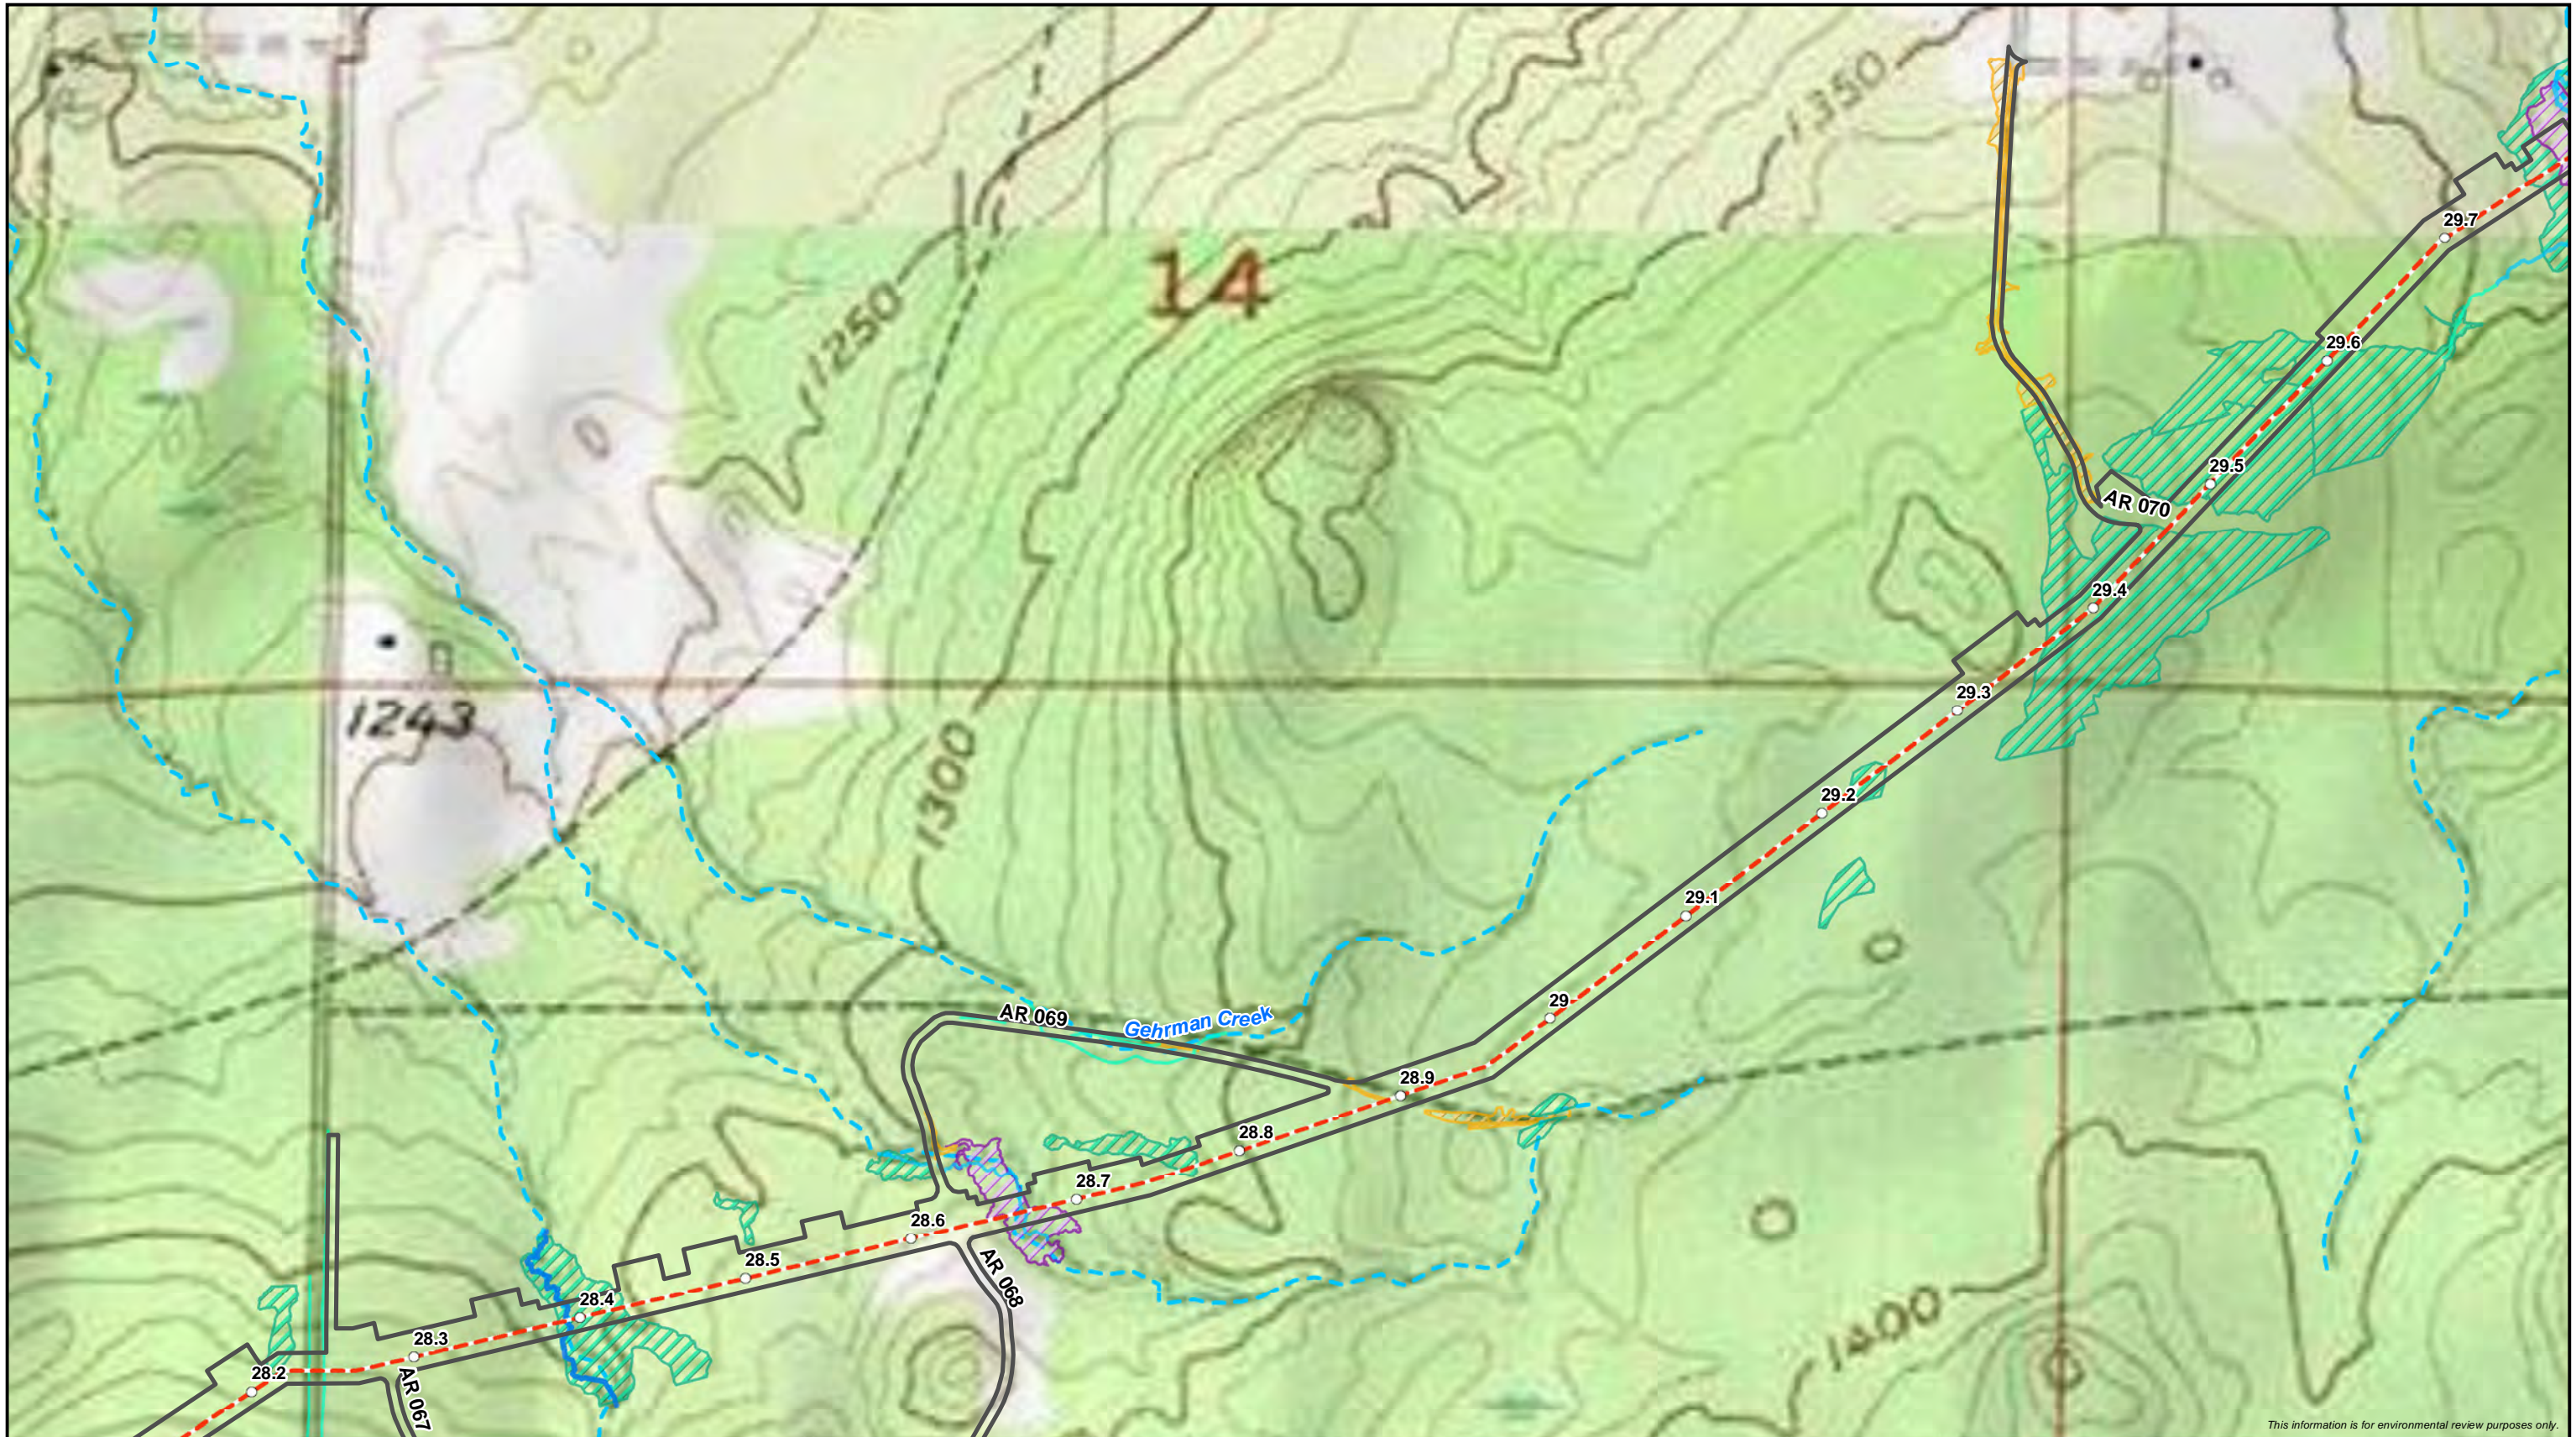

This information is for environmental review purposes only.

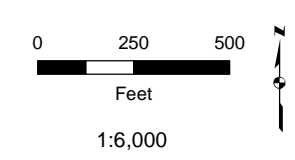


- Milepost
- - - Proposed Centerline
- ▭ Proposed Workspace
- ▭ 20% and Greater Slope Areas
- Wisconsin DNR 24K Hydro
- ▭ Perennial Stream/River
- ▭ Intermittent Stream
- ▭ WI DNR Waterbody
- Delineated Waterbody**
- ▭ Perennial Waterbody
- ▭ Intermittent Waterbody
- ▭ Ephemeral Waterbody
- ▭ WWI Wetland
- Delineated Wetland**
- ▭ PFO Wetland
- ▭ PSS Wetland
- ▭ PEM Wetland




EIR Attachment G-1  
 Slopes Greater than 20%  
 Line 5 Wisconsin Segment Relocation Project  
 Enbridge Energy, L.P.  
 Ashland County, Wisconsin



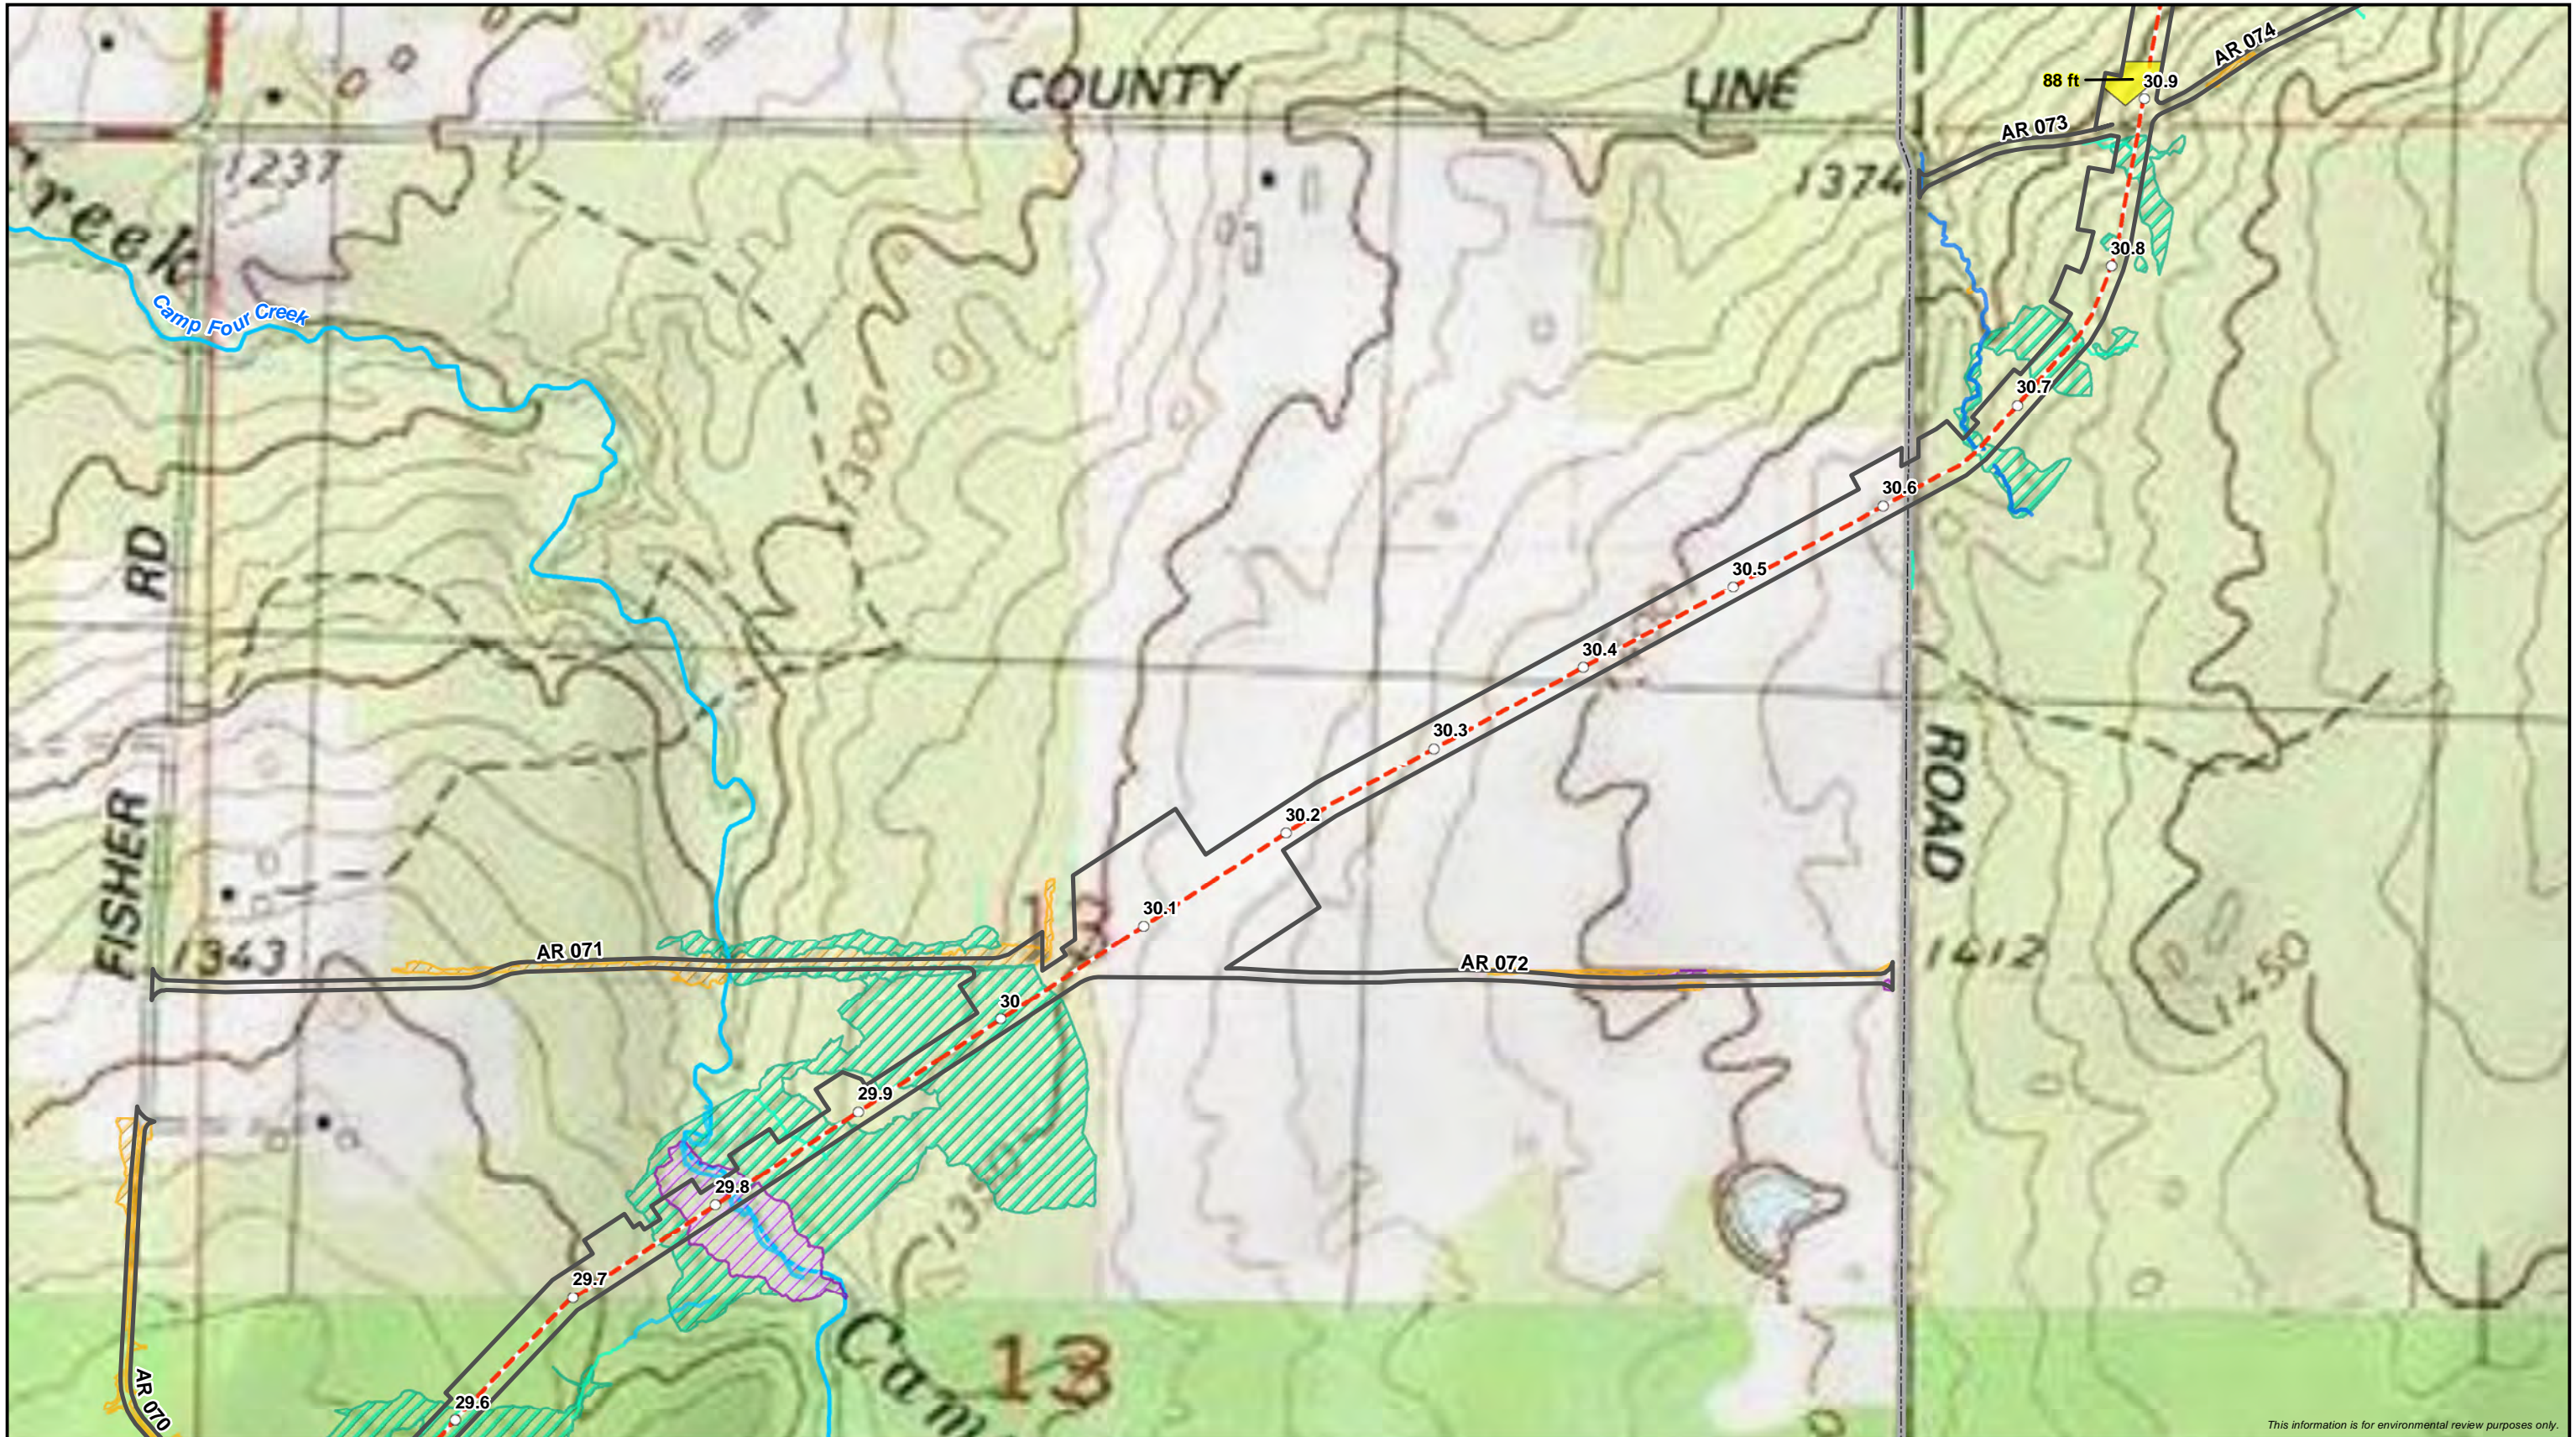

This information is for environmental review purposes only.

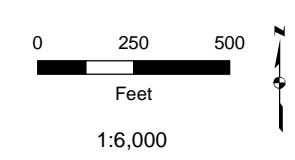


- Milepost
- Proposed Centerline
- ▭ Proposed Workspace
- ▭ 20% and Greater Slope Areas
- ▭ Wisconsin DNR 24K Hydro
- ▭ Perennial Stream/River
- Intermittent Stream
- ▭ WI DNR Waterbody
- ▭ Delineated Waterbody
- ▭ Perennial Waterbody
- ▭ Intermittent Waterbody
- ▭ Ephemeral Waterbody
- ▭ WWI Wetland
- ▭ Delineated Wetland
- ▭ PFO Wetland
- ▭ PSS Wetland
- ▭ PEM Wetland




EIR Attachment G-1  
 Slopes Greater than 20%  
 Line 5 Wisconsin Segment Relocation Project  
 Enbridge Energy, L.P.  
 Ashland and Iron Counties, Wisconsin



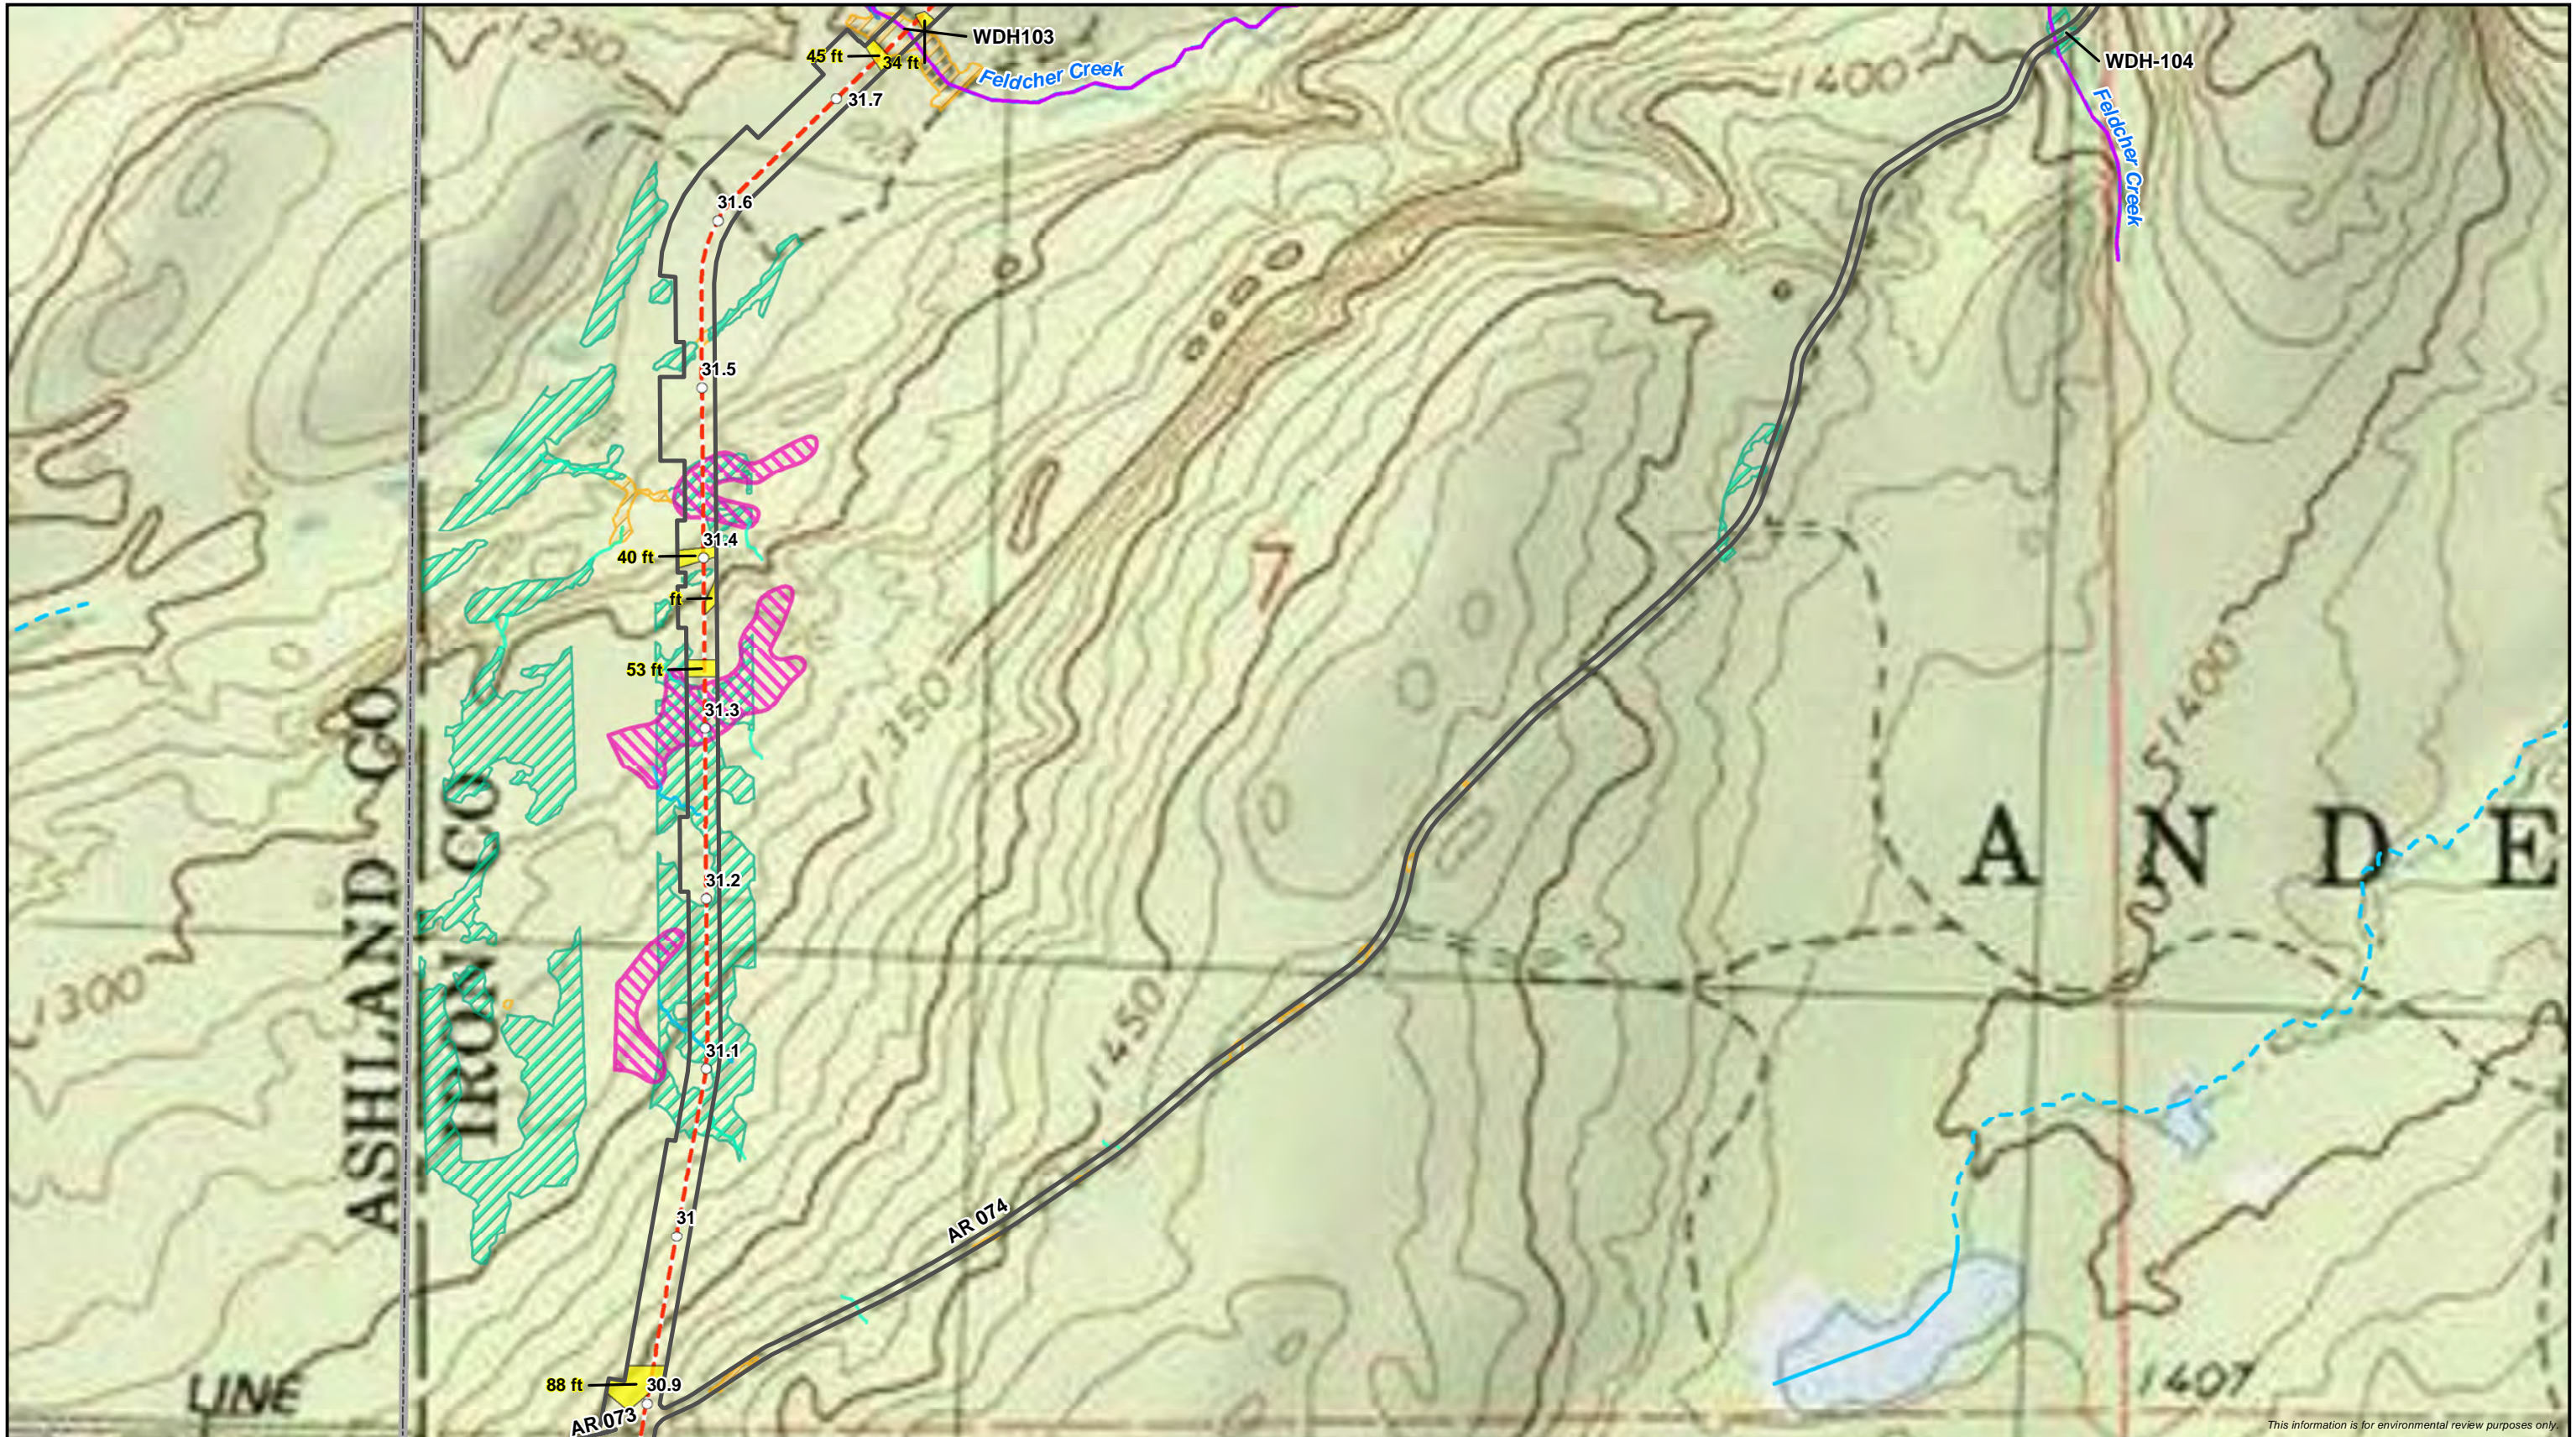

This information is for environmental review purposes only.

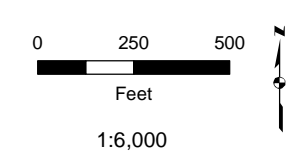


- Milepost
- - - Proposed Centerline
- ▭ Proposed Workspace
- ▭ 20% and Greater Slope Areas
- Wisconsin DNR 24K Hydro
- ▭ Perennial Stream/River
- ▭ Intermittent Stream
- ▭ WI DNR Waterbody
- Delineated Waterbody**
- ▭ Perennial Waterbody
- ▭ Intermittent Waterbody
- ▭ Ephemeral Waterbody
- ▭ WWI Wetland
- Delineated Wetland**
- ▭ PFO Wetland
- ▭ PSS Wetland
- ▭ PEM Wetland




EIR Attachment G-1  
 Slopes Greater than 20%  
 Line 5 Wisconsin Segment Relocation Project  
 Enbridge Energy, L.P.  
 Iron County, Wisconsin



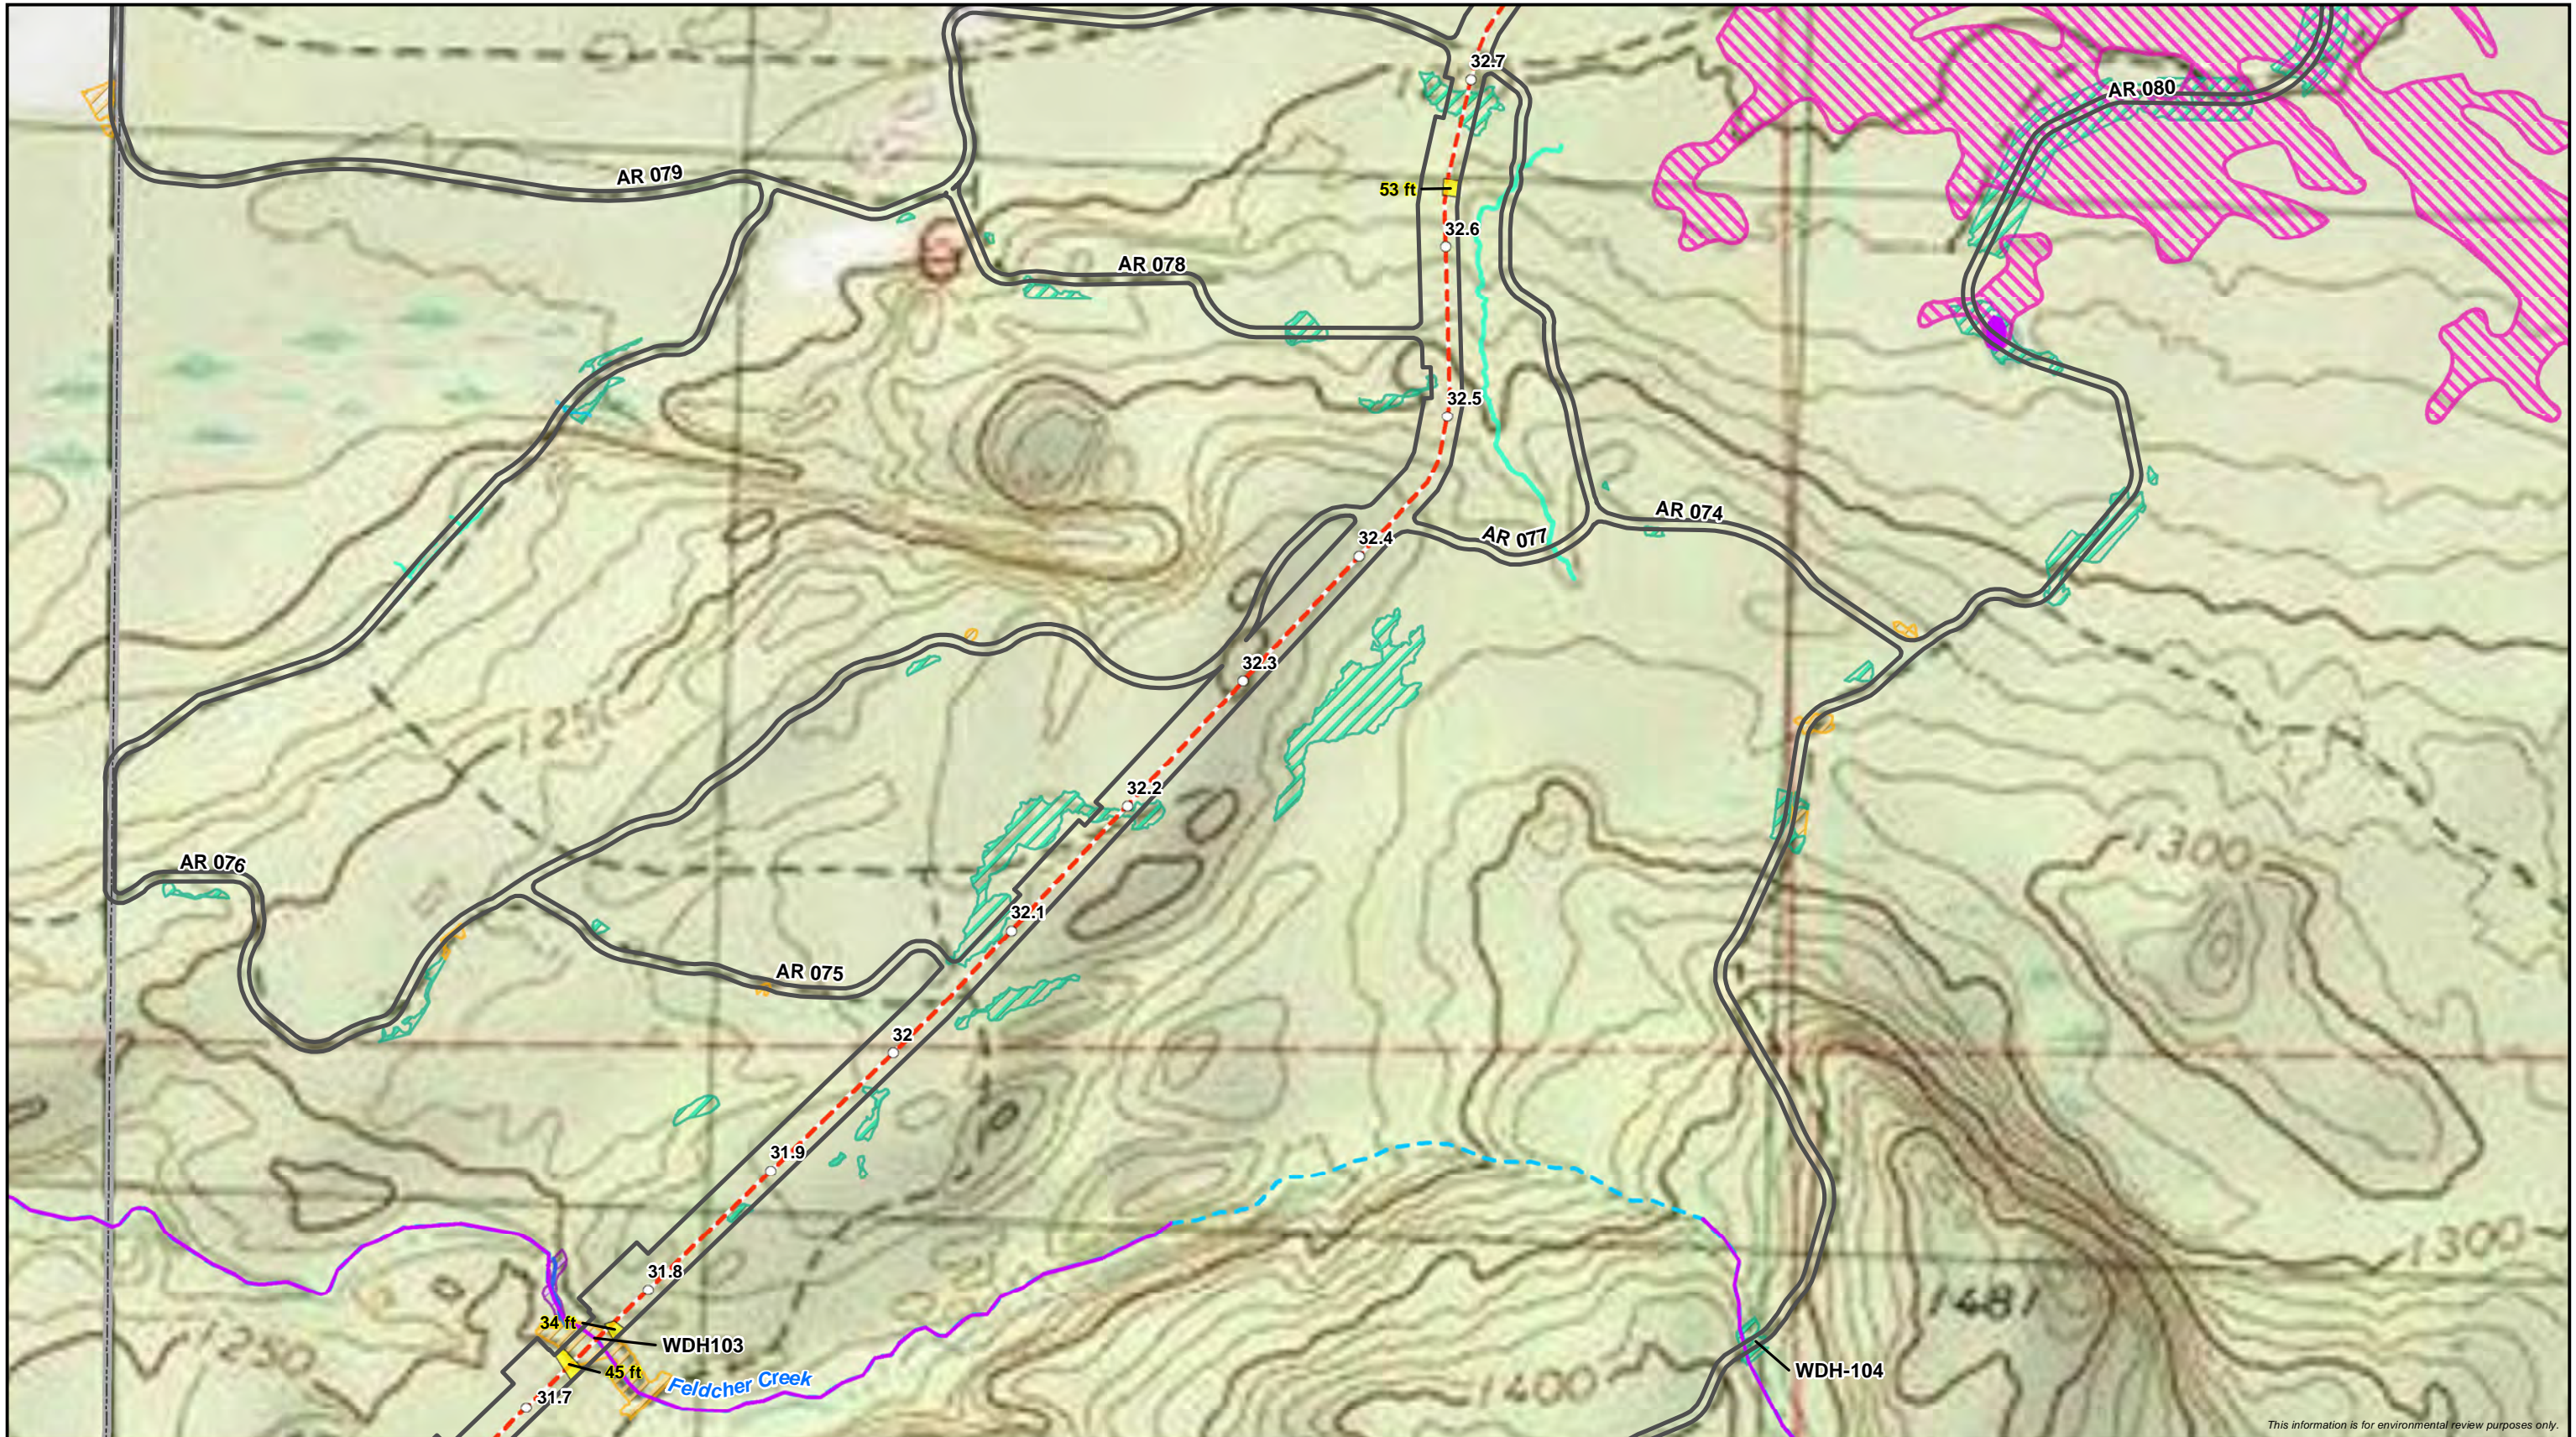

This information is for environmental review purposes only.

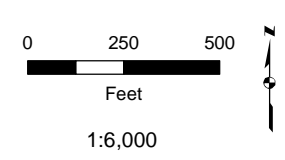

- Milepost
- - - Proposed Centerline
- ▭ Proposed Workspace
- ▭ 20% and Greater Slope Areas
- Wisconsin DNR 24K Hydro
- ▭ Perennial Stream/River
- ▭ Intermittent Stream
- ▭ WI DNR Waterbody
- Delineated Waterbody**
- ▭ Perennial Waterbody
- ▭ Intermittent Waterbody
- ▭ Ephemeral Waterbody
- ▭ WWI Wetland
- Delineated Wetland**
- ▭ PFO Wetland
- ▭ PSS Wetland
- ▭ PEM Wetland




EIR Attachment G-1  
 Slopes Greater than 20%  
 Line 5 Wisconsin Segment Relocation Project  
 Enbridge Energy, L.P.  
 Iron County, Wisconsin





This information is for environmental review purposes only.

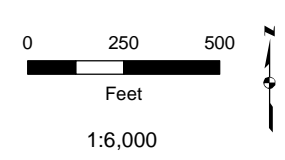


- Milepost
- - - Proposed Centerline
- ▭ Proposed Workspace
- ▭ 20% and Greater Slope Areas
- Wisconsin DNR 24K Hydro**
- Perennial Stream/River
- Intermittent Stream
- ▭ WI DNR Waterbody
- Delineated Waterbody**
- ▭ Perennial Waterbody
- ▭ Intermittent Waterbody
- ▭ Ephemeral Waterbody
- ▭ WWI Wetland
- Delineated Wetland**
- ▭ PFO Wetland
- ▭ PSS Wetland
- ▭ PEM Wetland




EIR Attachment G-1  
 Slopes Greater than 20%  
 Line 5 Wisconsin Segment Relocation Project  
 Enbridge Energy, L.P.  
 Ashland and Iron Counties, Wisconsin



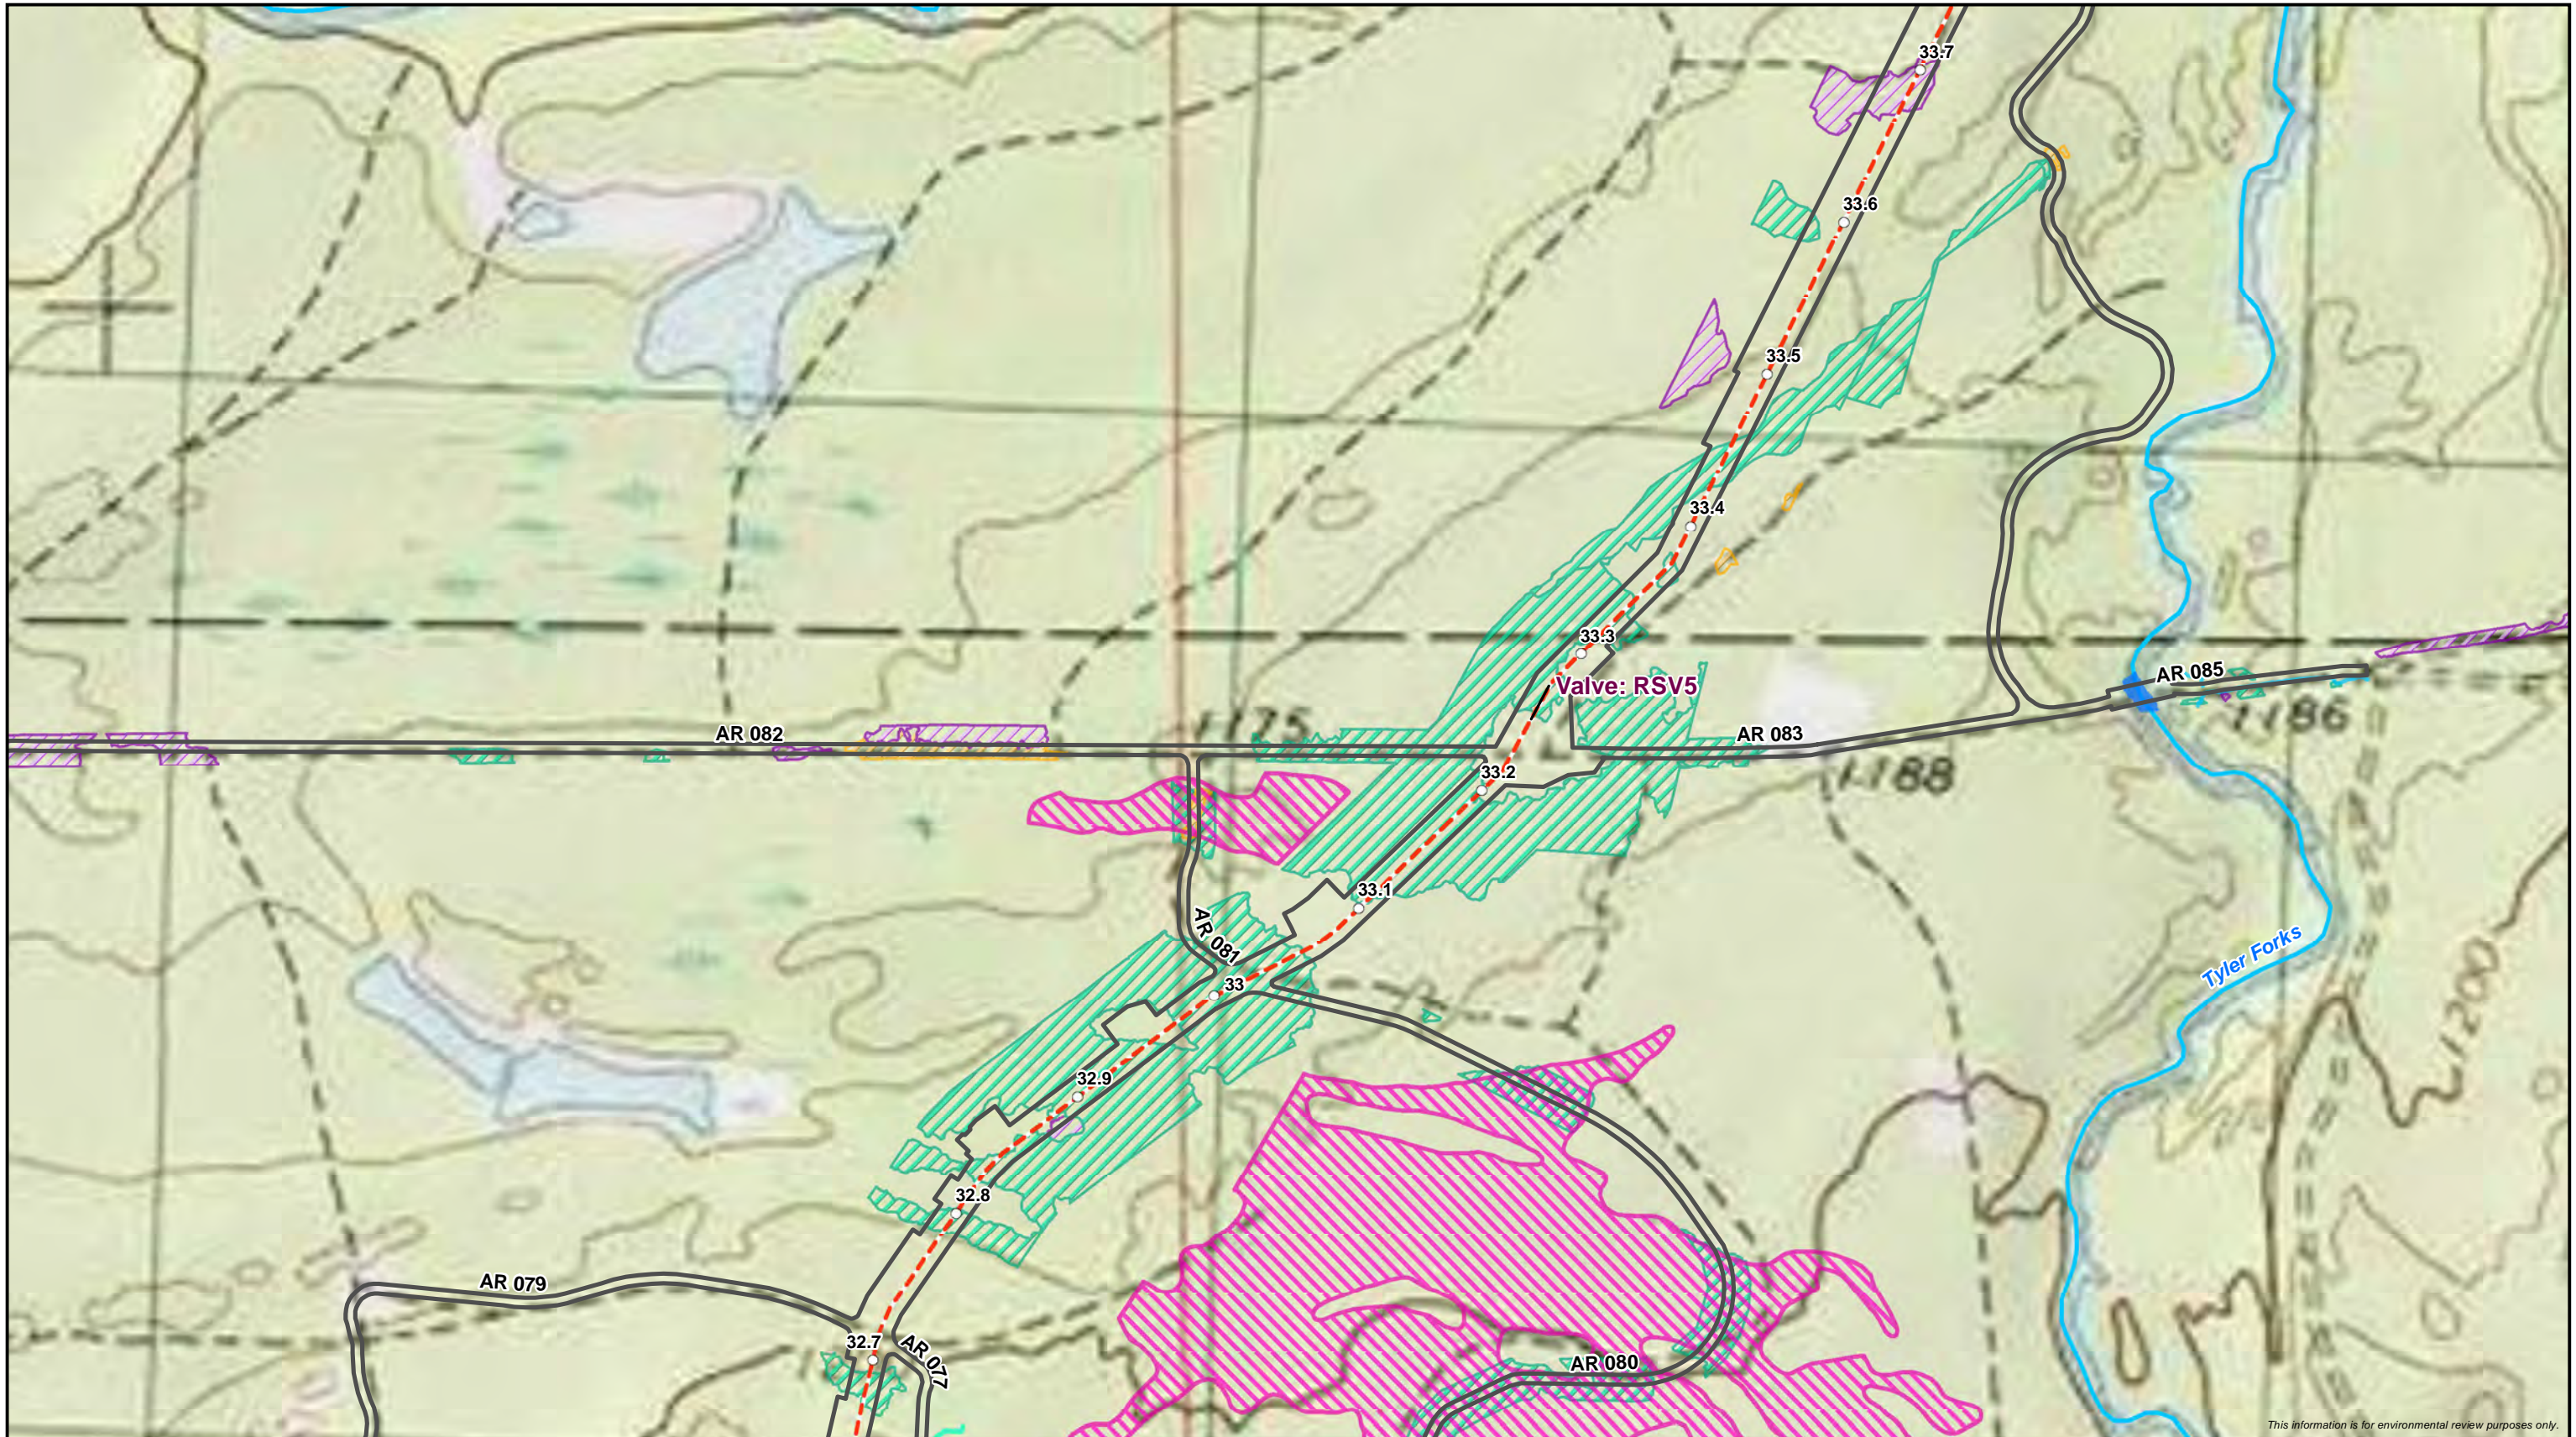

This information is for environmental review purposes only.

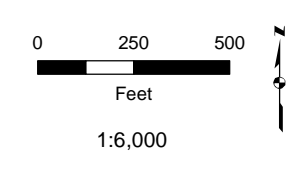


○ Milepost	— Intermittent Stream	▨ WWI Wetland
— Proposed Centerline	▨ WI DNR Waterbody	▨ Delineated Wetland
▭ Proposed Workspace	▨ Delineated Waterbody	▨ PFO Wetland
▨ 20% and Greater Slope Areas	▨ Perennial Waterbody	▨ PSS Wetland
▨ Wisconsin DNR 24K Hydro	▨ Intermittent Waterbody	▨ PEM Wetland
▨ Perennial Stream/River	▨ Ephemeral Waterbody	




EIR Attachment G-1  
 Slopes Greater than 20%  
 Line 5 Wisconsin Segment Relocation Project  
 Enbridge Energy, L.P.  
 Iron County, Wisconsin



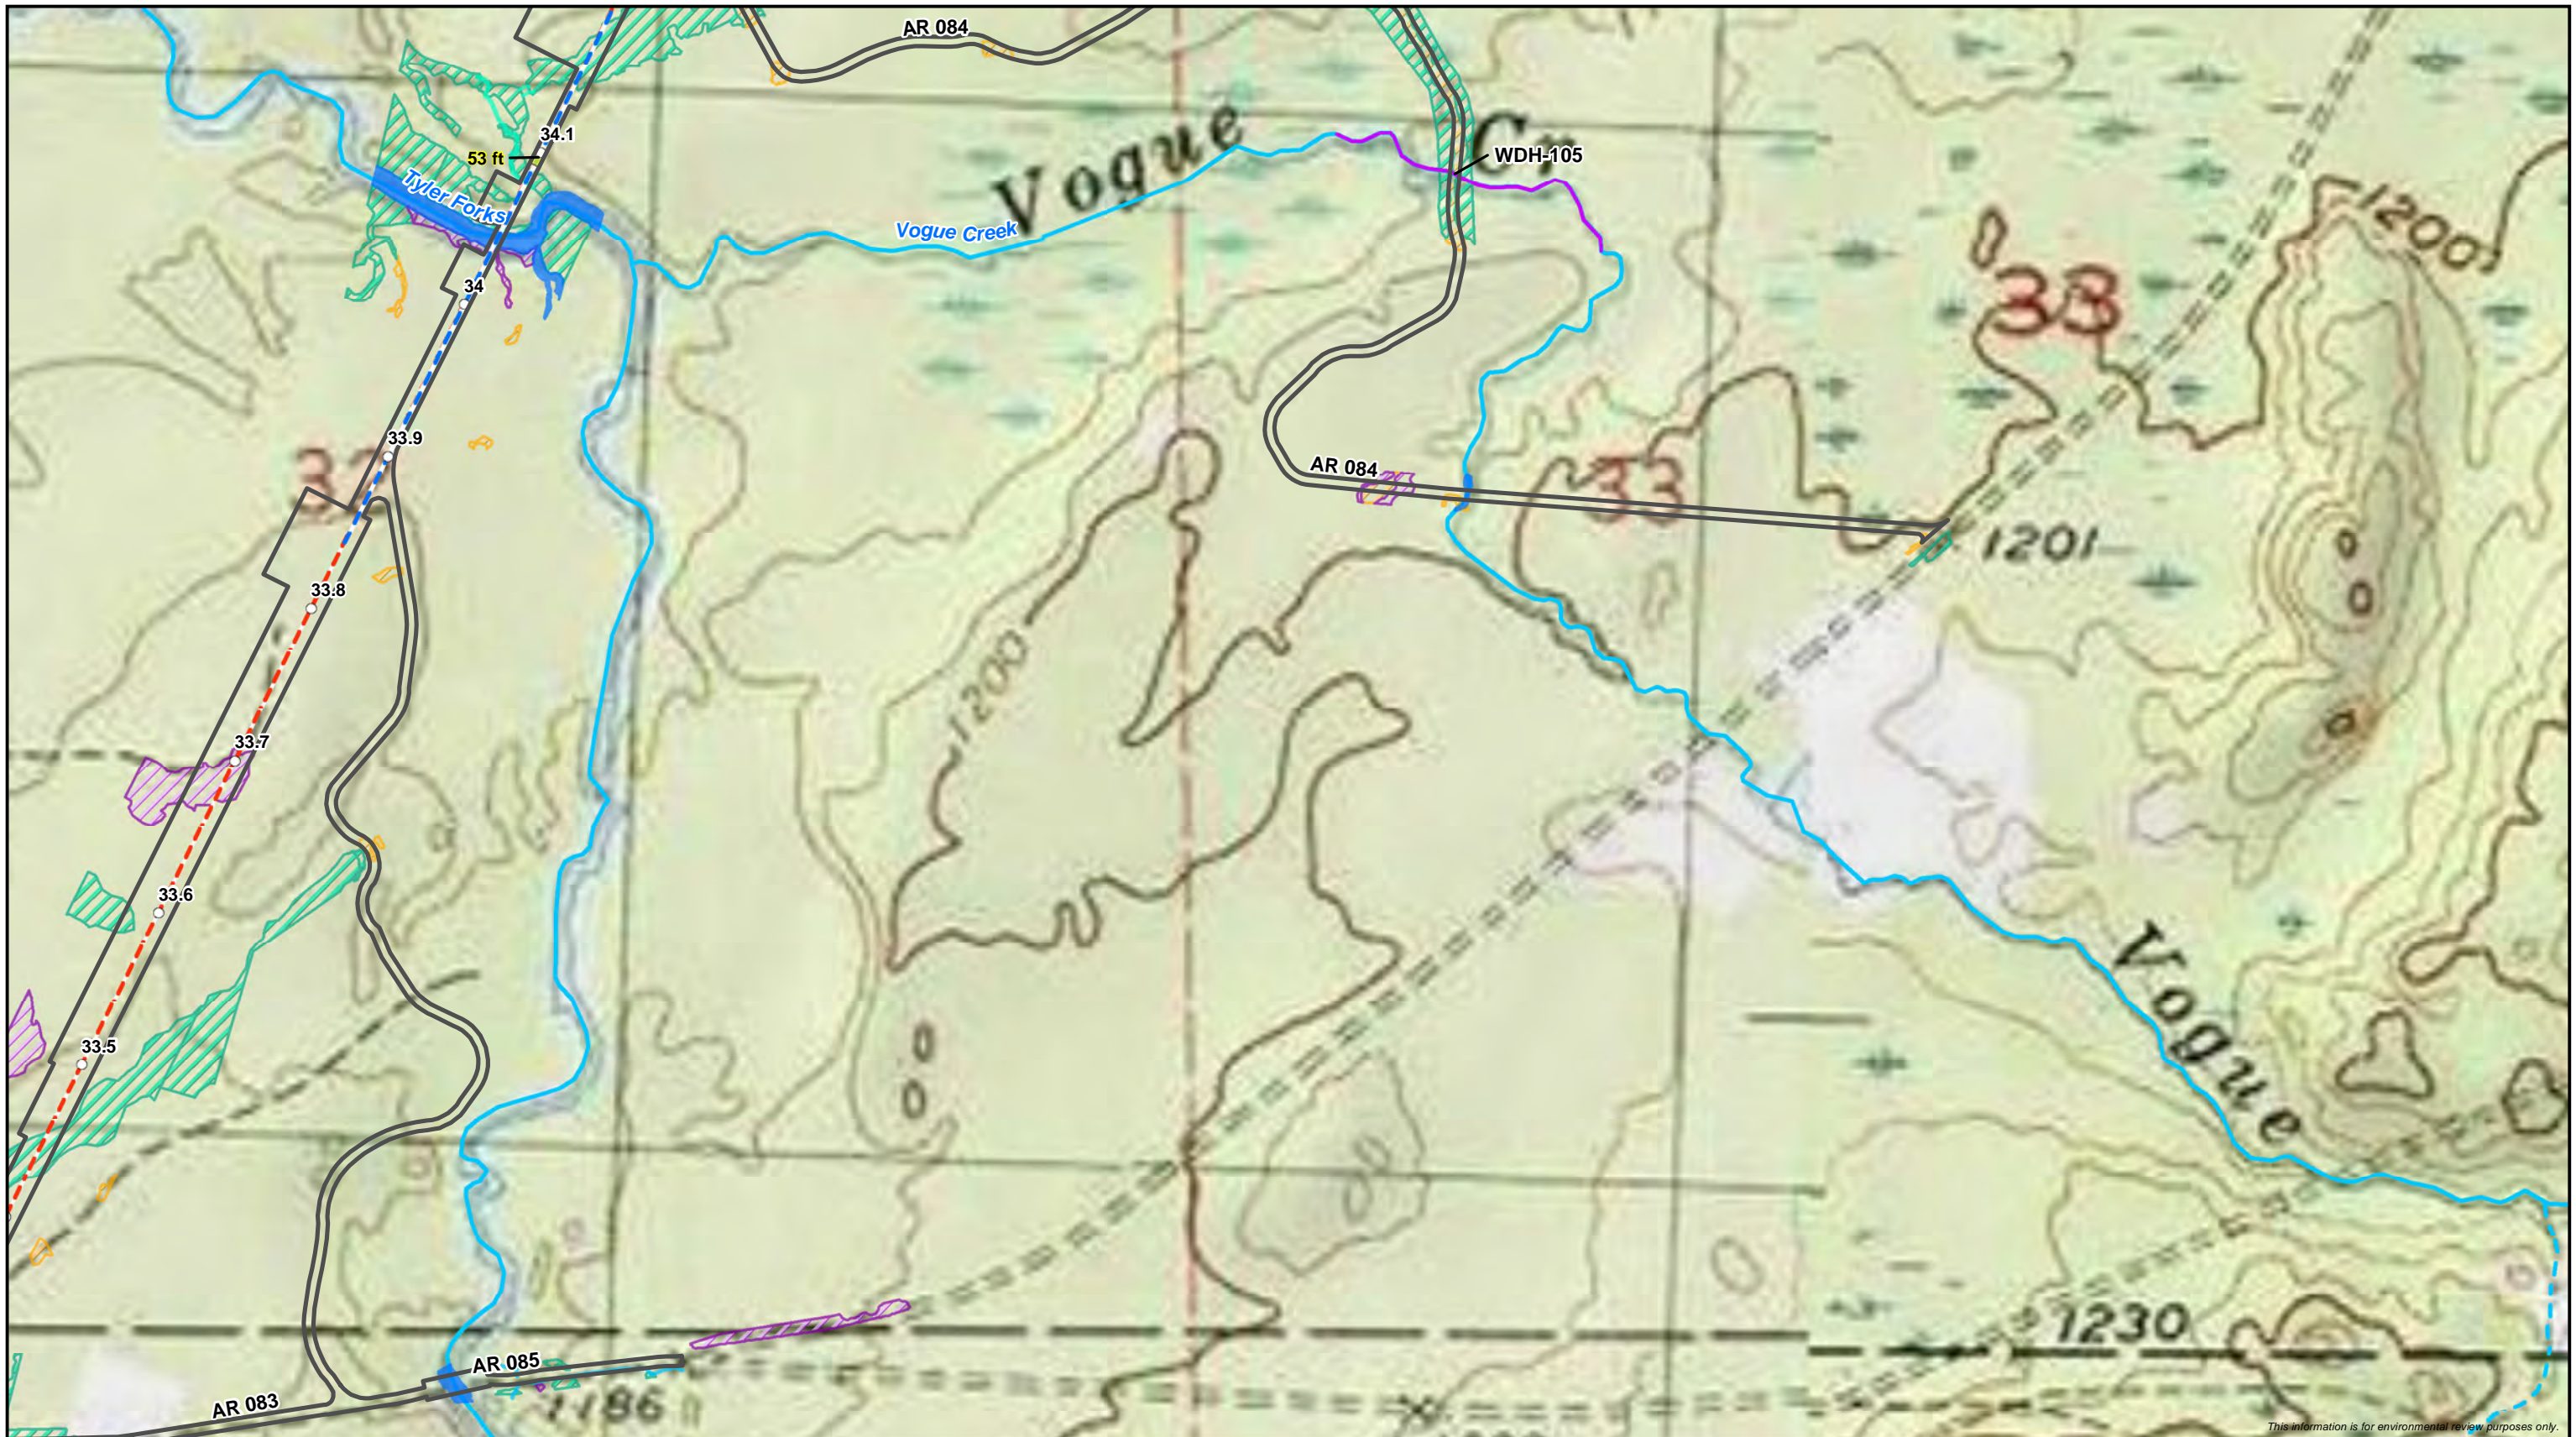

This information is for environmental review purposes only.

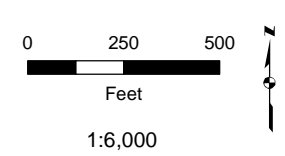


○ Milepost	Wisconsin DNR 24K Hydro	Intermittent Waterbody	PEM Wetland
- - - Proposed Centerline	Perennial Stream/River	Ephemeral Waterbody	
- - - Horizontal Directional Drill	Intermittent Stream	WWI Wetland	
▭ Proposed Workspace	WI DNR Waterbody	<b>Delineated Wetland</b>	
▭ 20% and Greater Slope Areas	<b>Delineated Waterbody</b>	PFO Wetland	
	Perennial Waterbody	PSS Wetland	





EIR Attachment G-1  
 Slopes Greater than 20%  
 Line 5 Wisconsin Segment Relocation Project  
 Enbridge Energy, L.P.  
 Iron County, Wisconsin





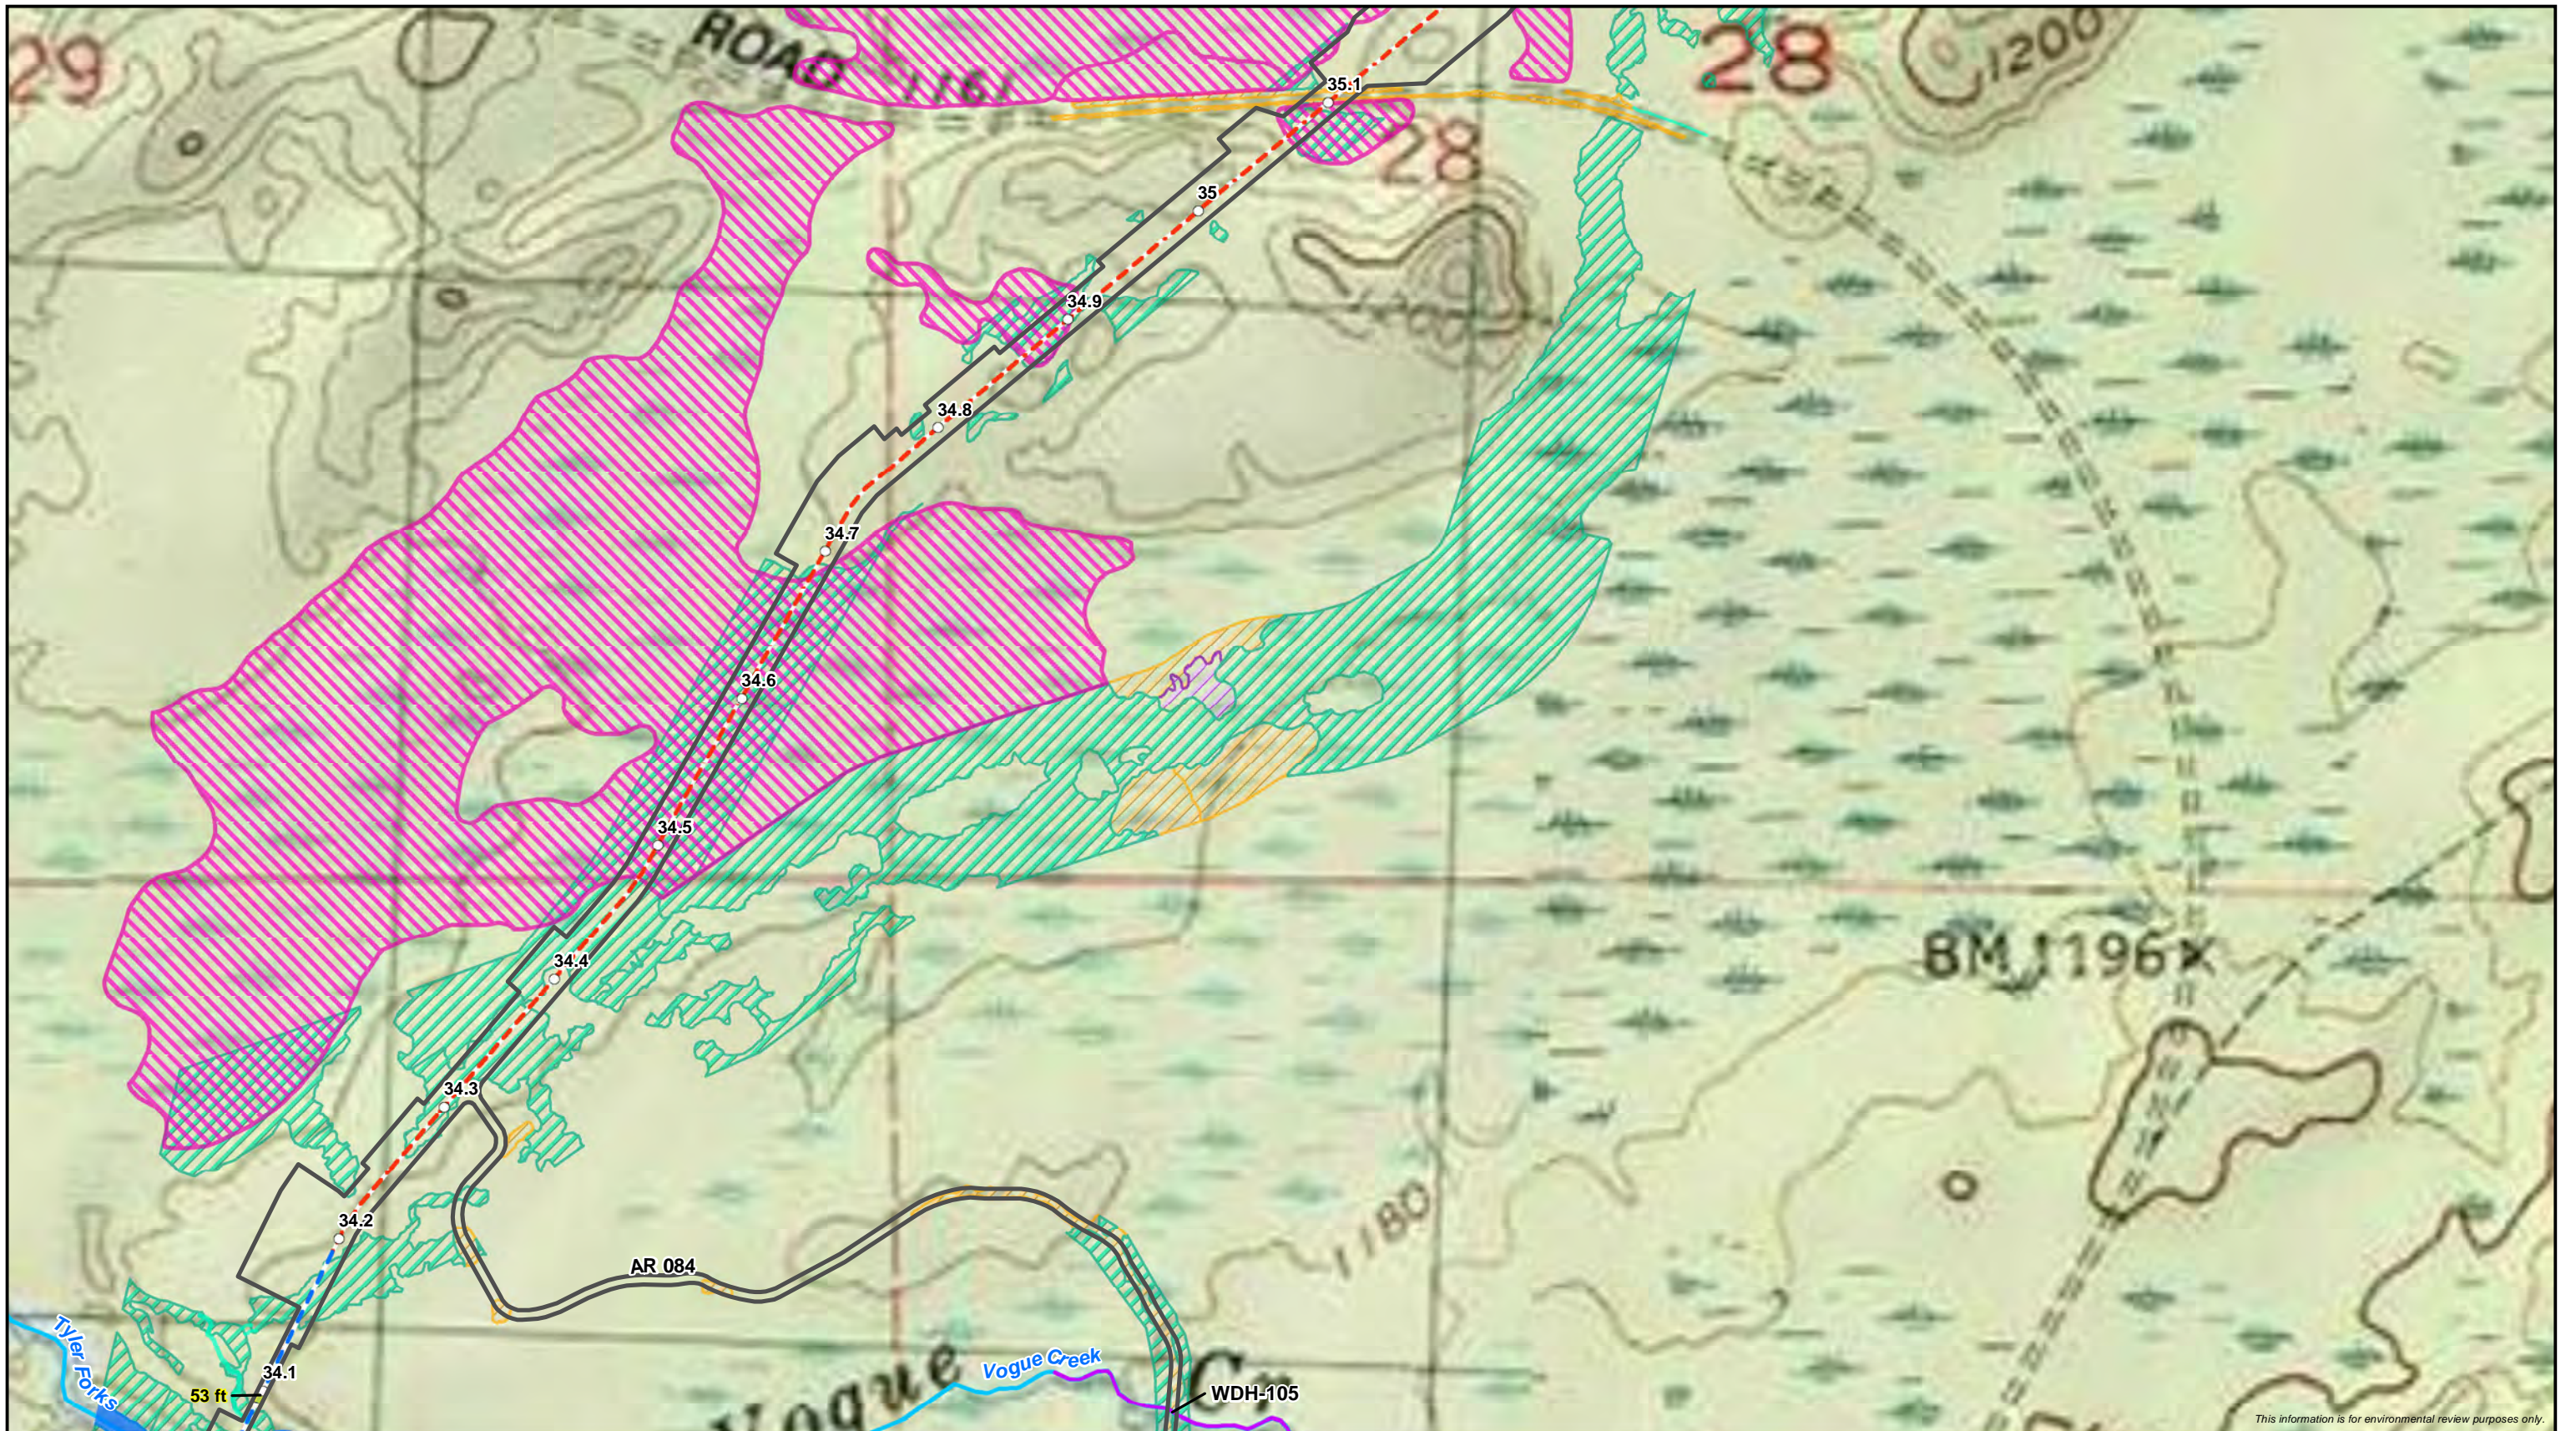

This information is for environmental review purposes only.

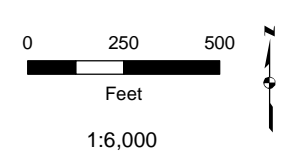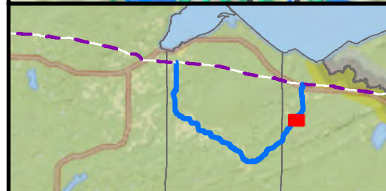


○ Milepost	Wisconsin DNR 24K Hydro	Intermittent Waterbody	PEM Wetland
- - - Proposed Centerline	Perennial Stream/River	Ephemeral Waterbody	
- - - Horizontal Directional Drill	Intermittent Stream	WWI Wetland	
▭ Proposed Workspace	WI DNR Waterbody	<b>Delineated Wetland</b>	
▭ 20% and Greater Slope Areas	<b>Delineated Waterbody</b>	PFO Wetland	
	Perennial Waterbody	PSS Wetland	




EIR Attachment G-1  
 Slopes Greater than 20%  
 Line 5 Wisconsin Segment Relocation Project  
 Enbridge Energy, L.P.  
 Iron County, Wisconsin



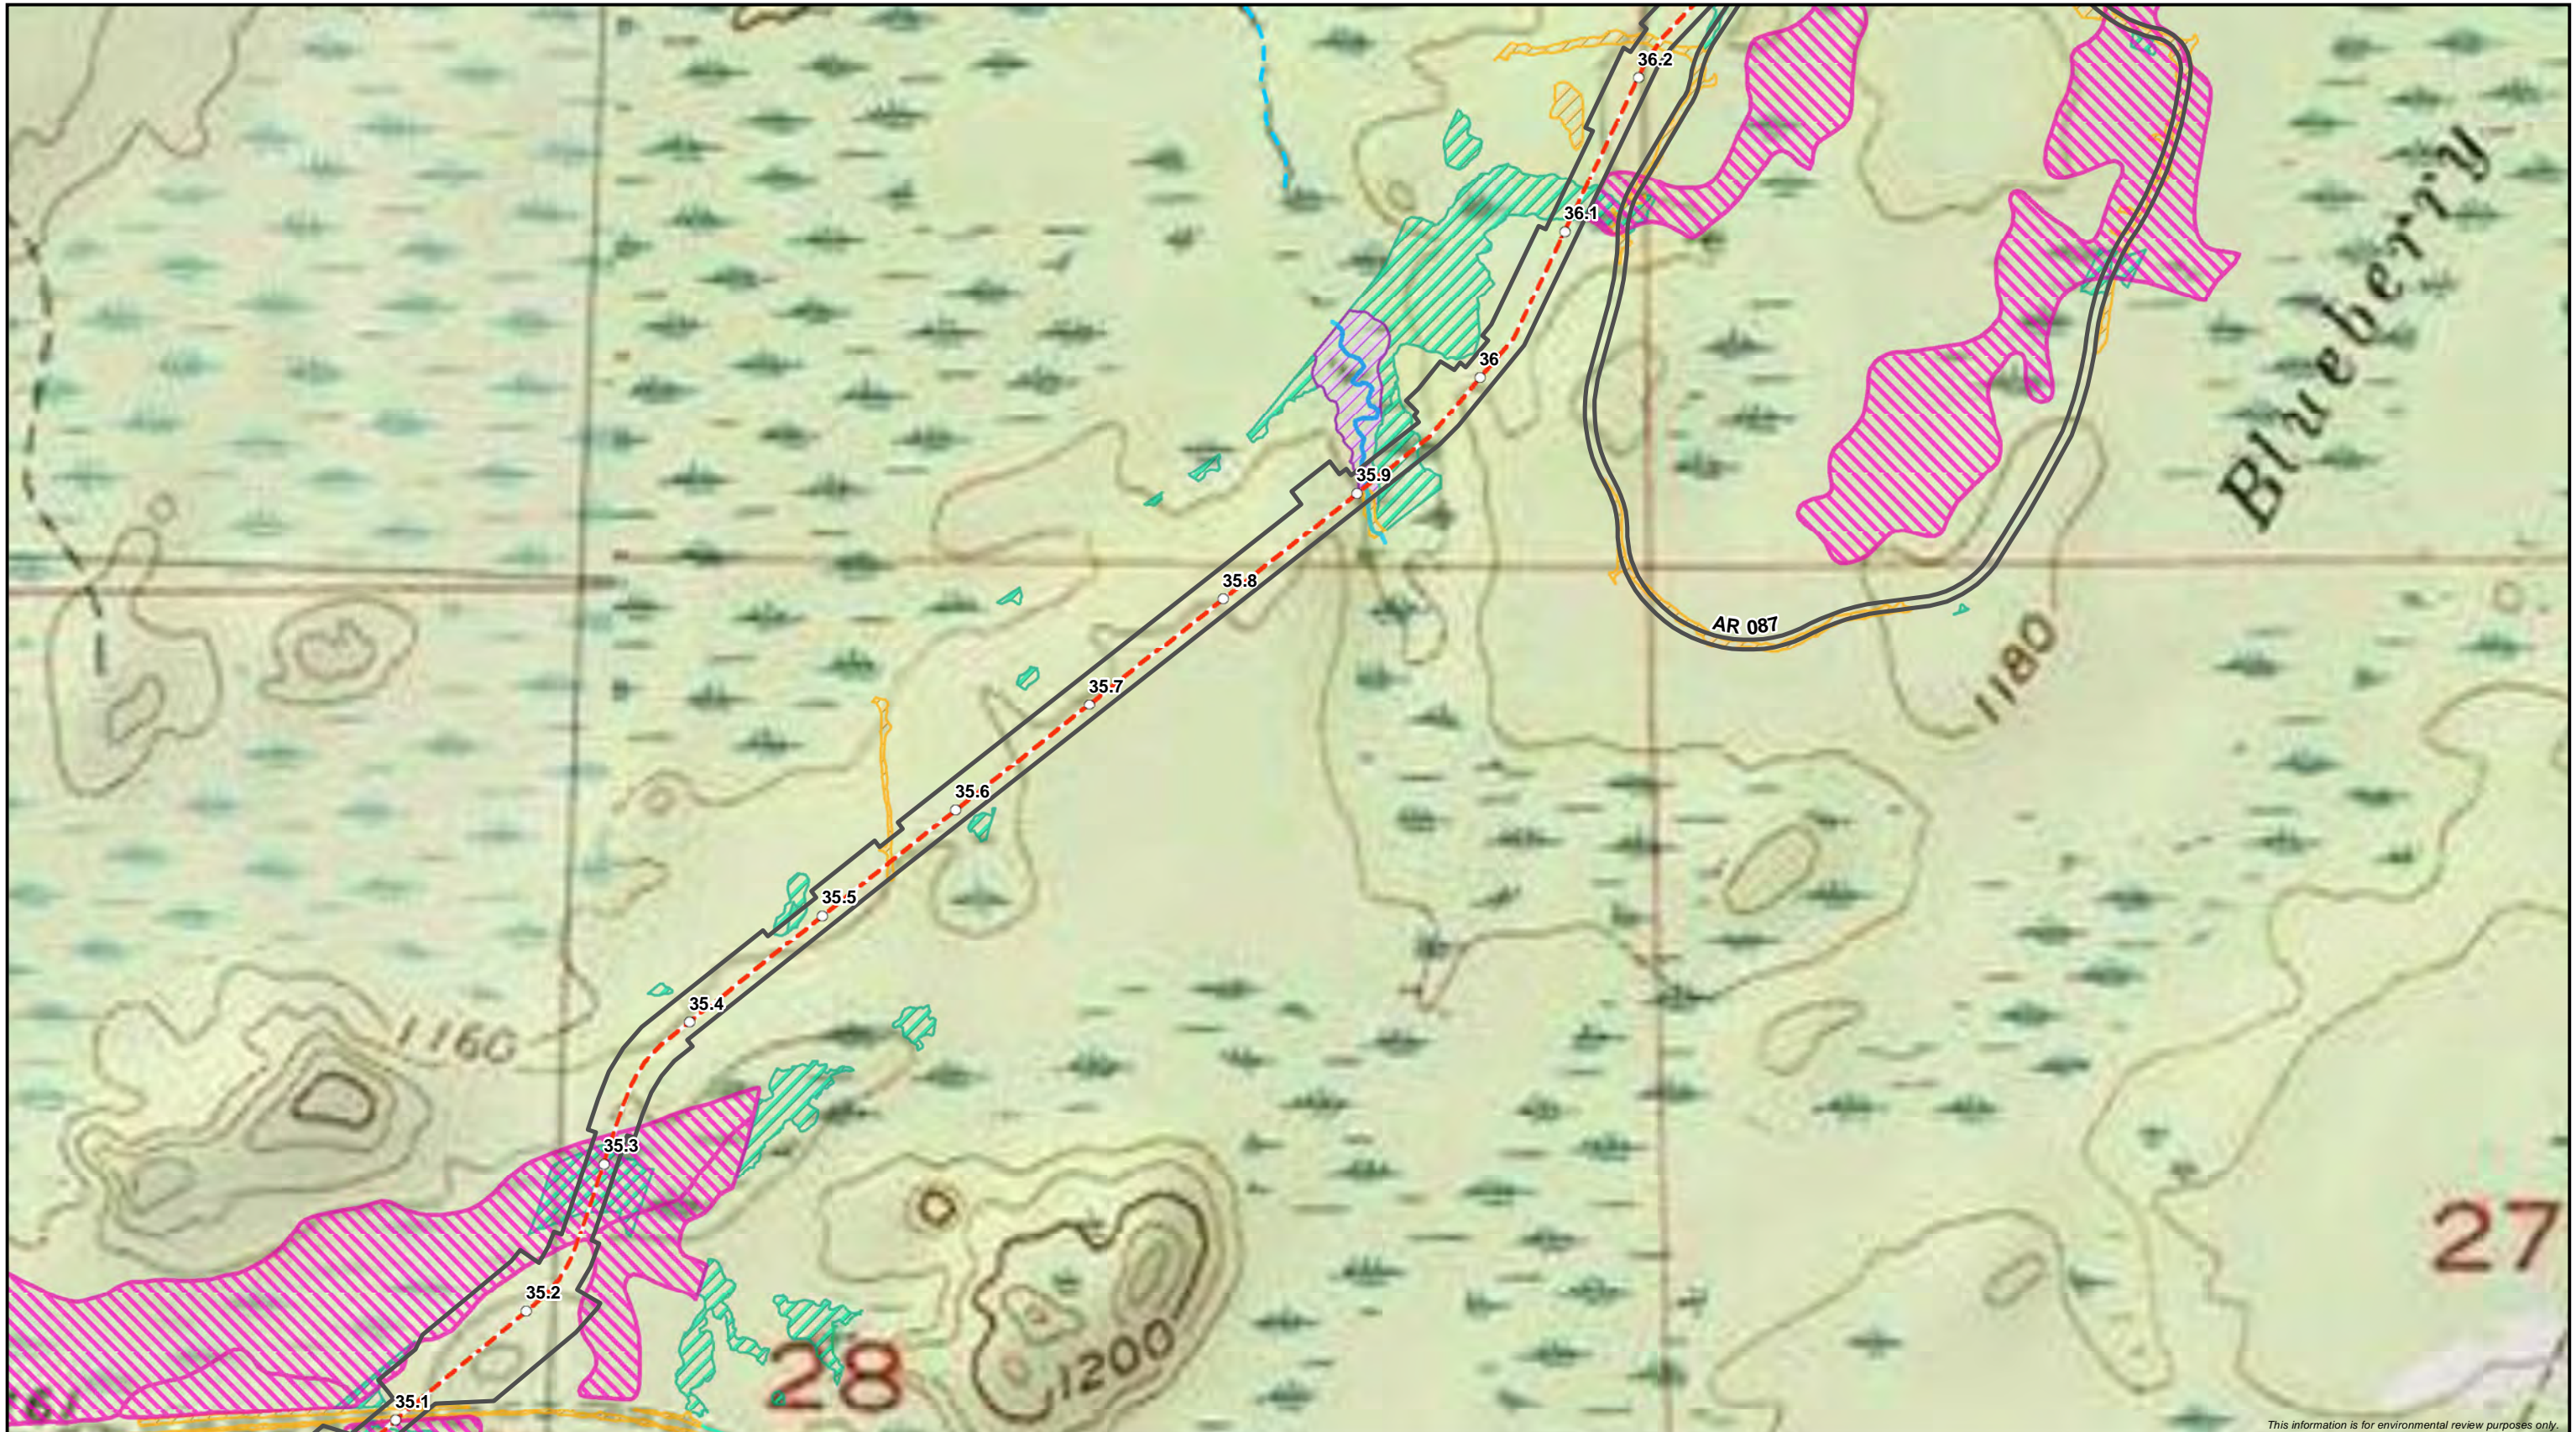

This information is for environmental review purposes only.

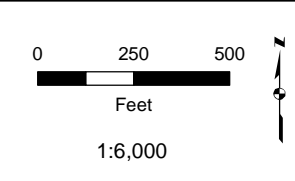


- Milepost
- - - Proposed Centerline
- ▭ Proposed Workspace
- ▭ 20% and Greater Slope Areas
- Wisconsin DNR 24K Hydro**
- ▭ Perennial Stream/River
- ▭ Intermittent Stream
- ▭ WI DNR Waterbody
- Delineated Waterbody**
- ▭ Perennial Waterbody
- ▭ Intermittent Waterbody
- ▭ Ephemeral Waterbody
- ▭ WWI Wetland
- Delineated Wetland**
- ▭ PFO Wetland
- ▭ PSS Wetland
- ▭ PEM Wetland




EIR Attachment G-1  
 Slopes Greater than 20%  
 Line 5 Wisconsin Segment Relocation Project  
 Enbridge Energy, L.P.  
 Iron County, Wisconsin



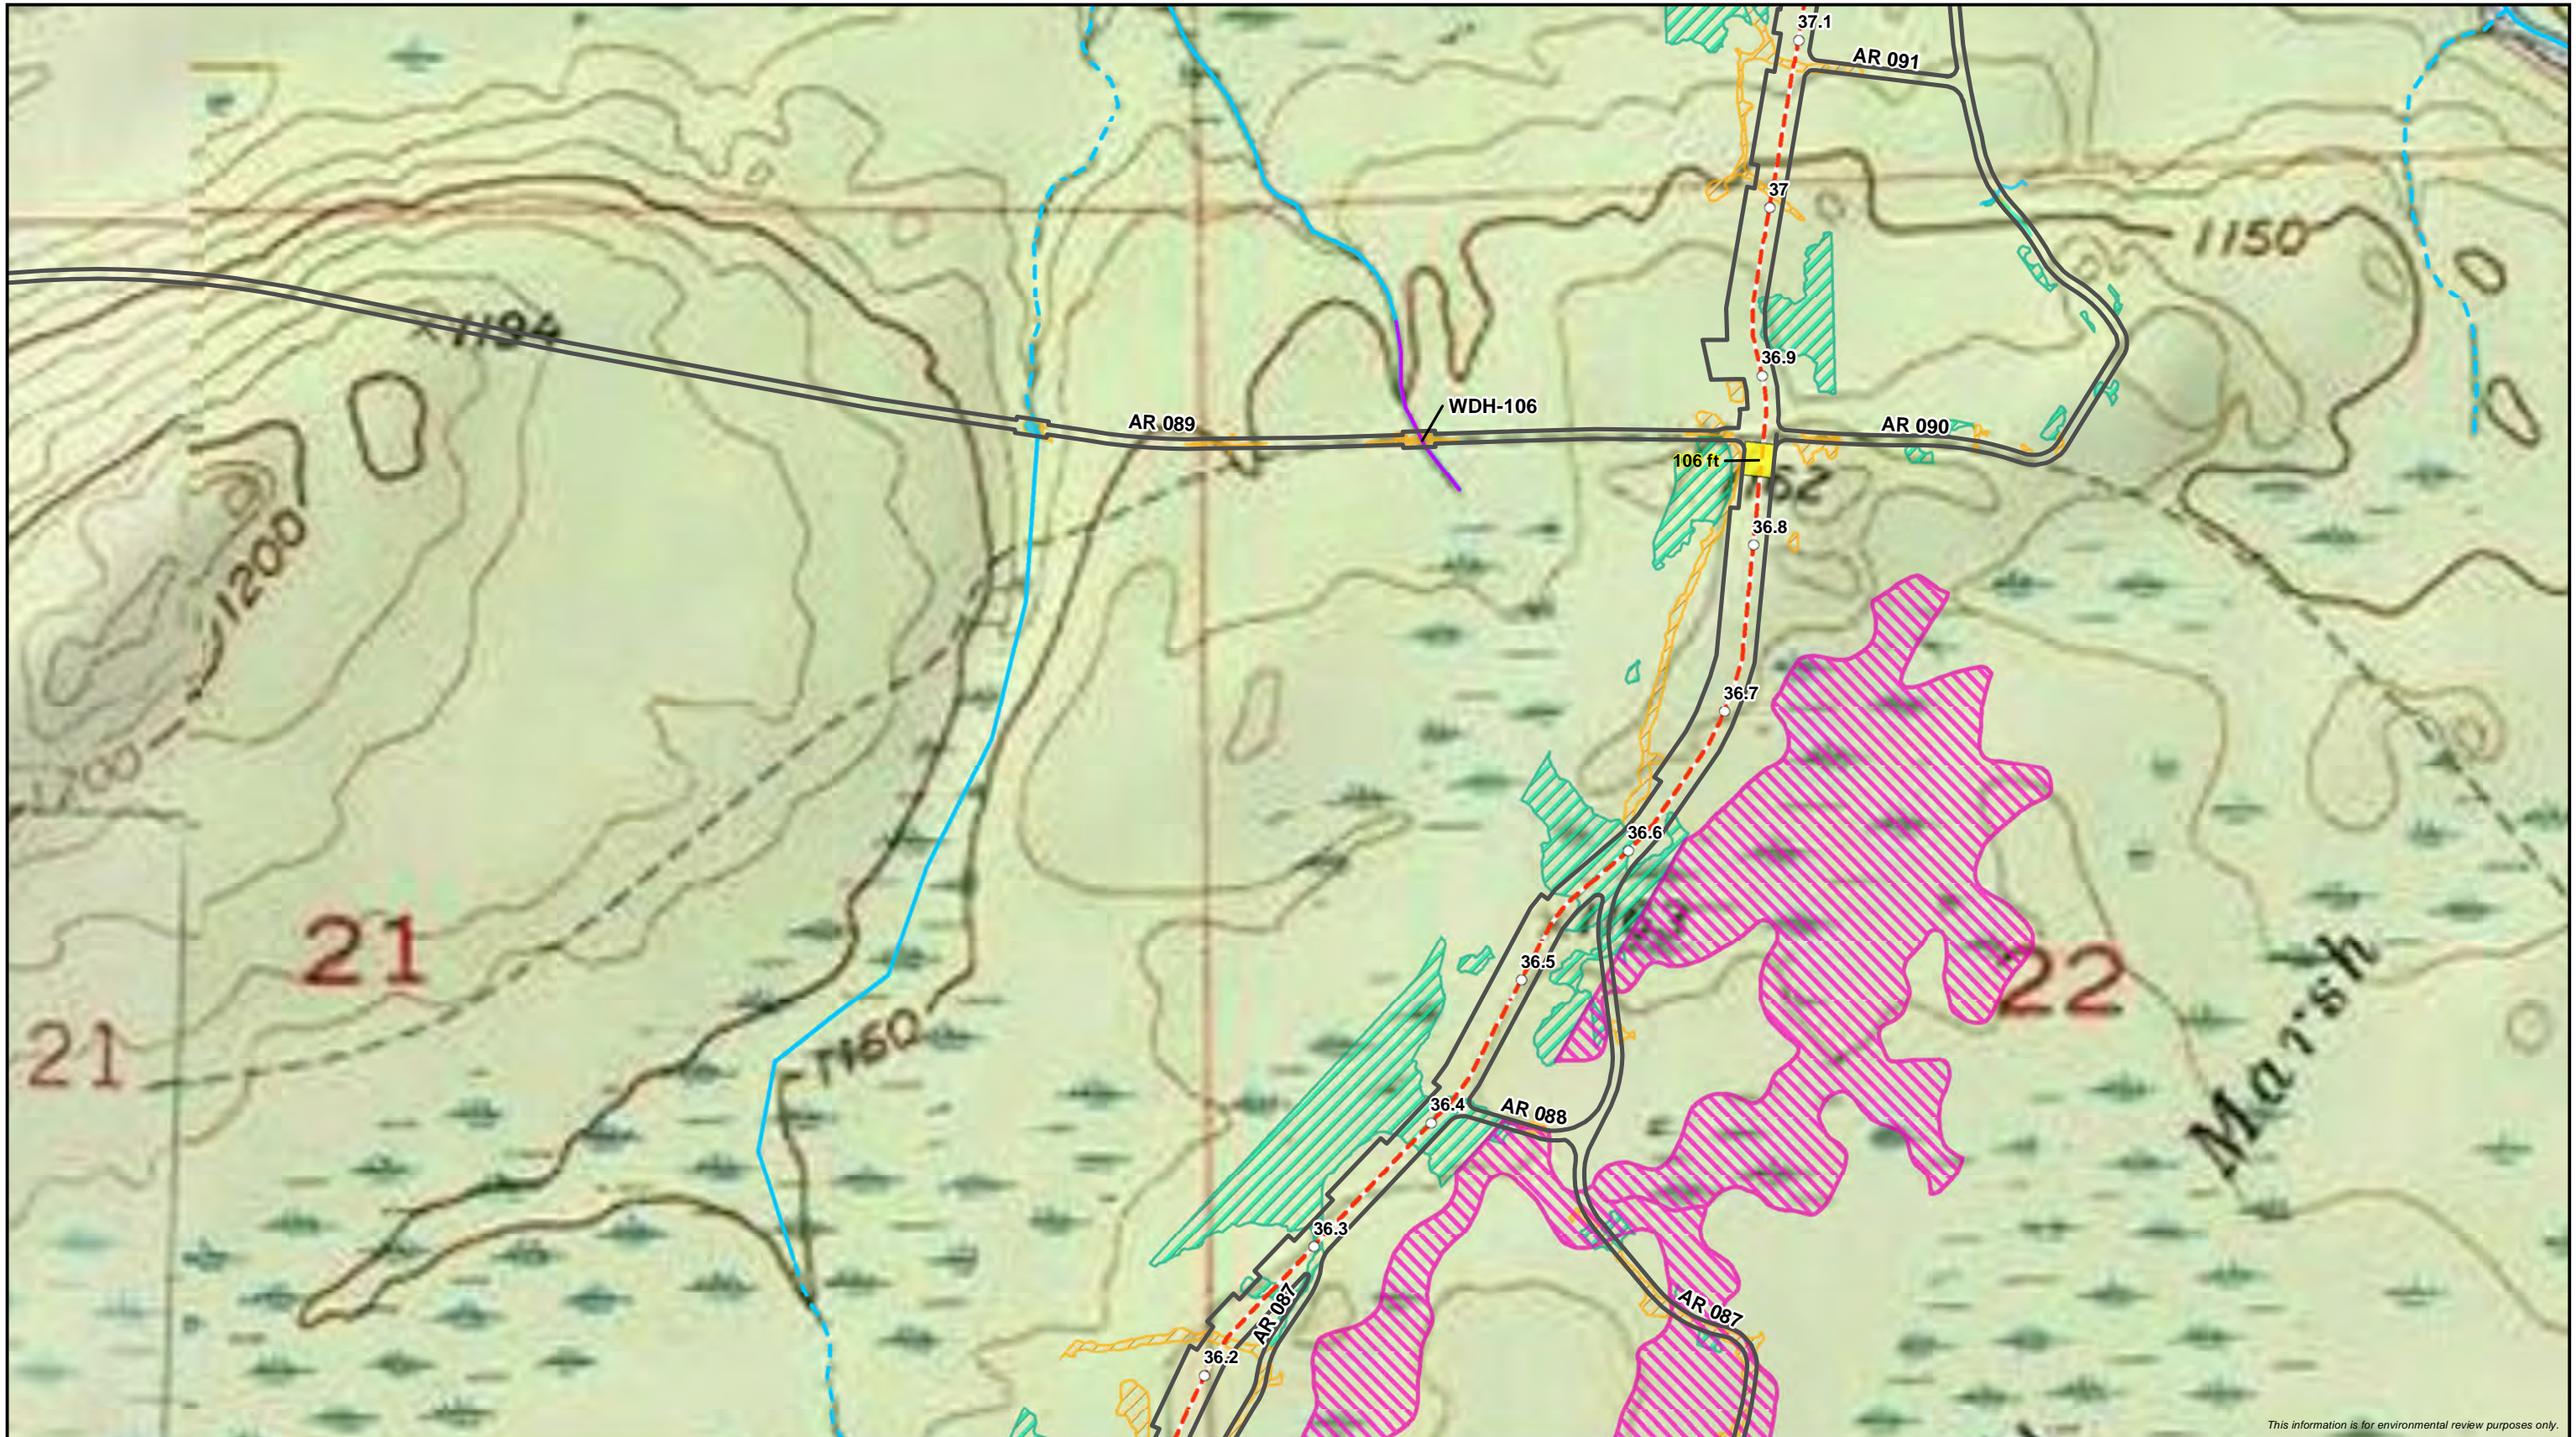

This information is for environmental review purposes only.

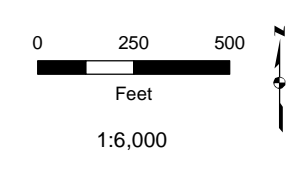

- |                               |                          |                      |
|-------------------------------|--------------------------|----------------------|
| ○ Milepost                    | — Intermittent Stream    | ▨ WWI Wetland        |
| — Proposed Centerline         | ▨ WI DNR Waterbody       | ▨ Delineated Wetland |
| ▭ Proposed Workspace          | ▨ Delineated Waterbody   | ▨ PFO Wetland        |
| ▨ 20% and Greater Slope Areas | ▨ Perennial Waterbody    | ▨ PSS Wetland        |
| Wisconsin DNR 24K Hydro       | ▨ Intermittent Waterbody | ▨ PEM Wetland        |
| — Perennial Stream/River      | ▨ Ephemeral Waterbody    |                      |




EIR Attachment G-1  
 Slopes Greater than 20%  
 Line 5 Wisconsin Segment Relocation Project  
 Enbridge Energy, L.P.  
 Iron County, Wisconsin





This information is for environmental review purposes only.

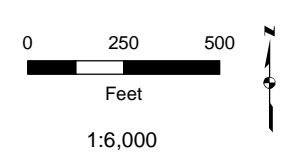


○ Milepost	— Intermittent Stream	■ WWI Wetland
— Proposed Centerline	■ WI DNR Waterbody	■ Delineated Wetland
■ Proposed Workspace	■ Delineated Waterbody	■ PFO Wetland
■ 20% and Greater Slope Areas	■ Perennial Waterbody	■ PSS Wetland
■ Wisconsin DNR 24K Hydro	■ Intermittent Waterbody	■ PEM Wetland
— Perennial Stream/River	■ Ephemeral Waterbody	




EIR Attachment G-1  
 Slopes Greater than 20%  
 Line 5 Wisconsin Segment Relocation Project  
 Enbridge Energy, L.P.  
 Iron County, Wisconsin



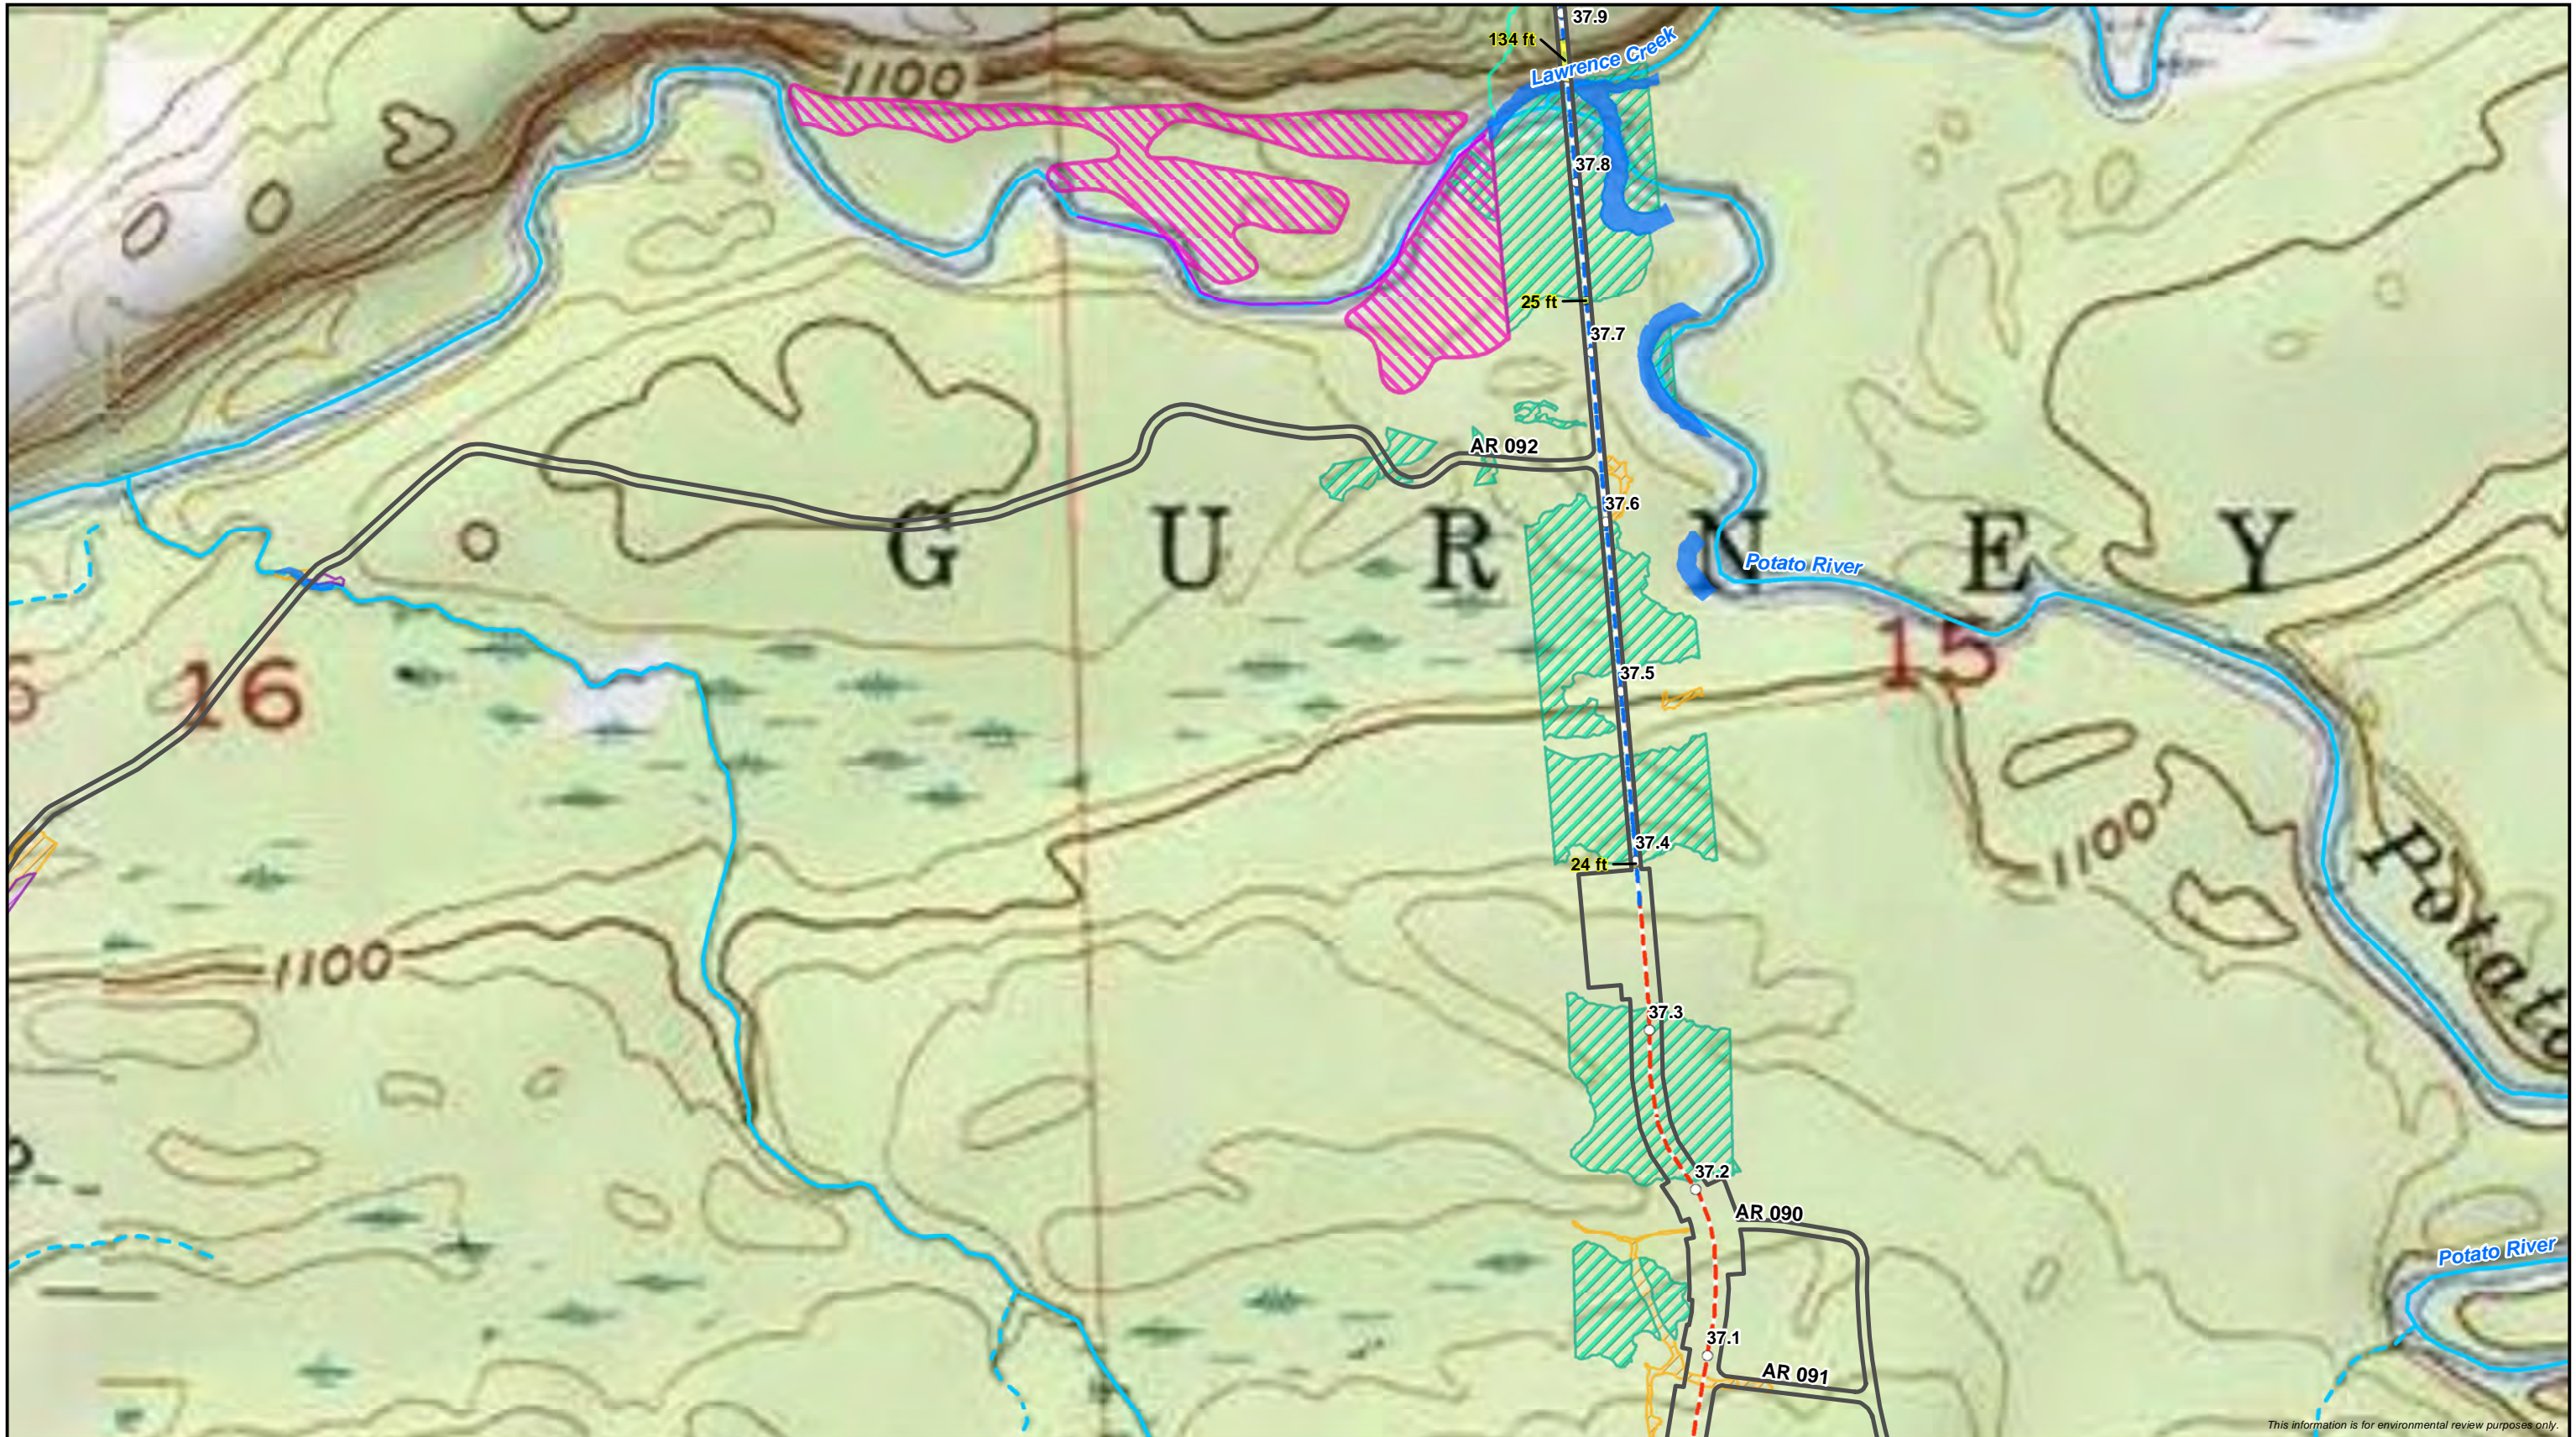

This information is for environmental review purposes only.

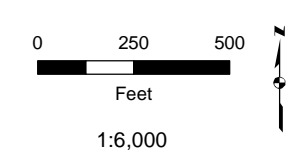


○ Milepost	Wisconsin DNR 24K Hydro	Intermittent Waterbody	PEM Wetland
- - - Proposed Centerline	Perennial Stream/River	Ephemeral Waterbody	
- - - Horizontal Directional Drill	Intermittent Stream	WWI Wetland	
▭ Proposed Workspace	WI DNR Waterbody	<b>Delineated Wetland</b>	
▭ 20% and Greater Slope Areas	<b>Delineated Waterbody</b>	PFO Wetland	
	Perennial Waterbody	PSS Wetland	




EIR Attachment G-1  
 Slopes Greater than 20%  
 Line 5 Wisconsin Segment Relocation Project  
 Enbridge Energy, L.P.  
 Iron County, Wisconsin



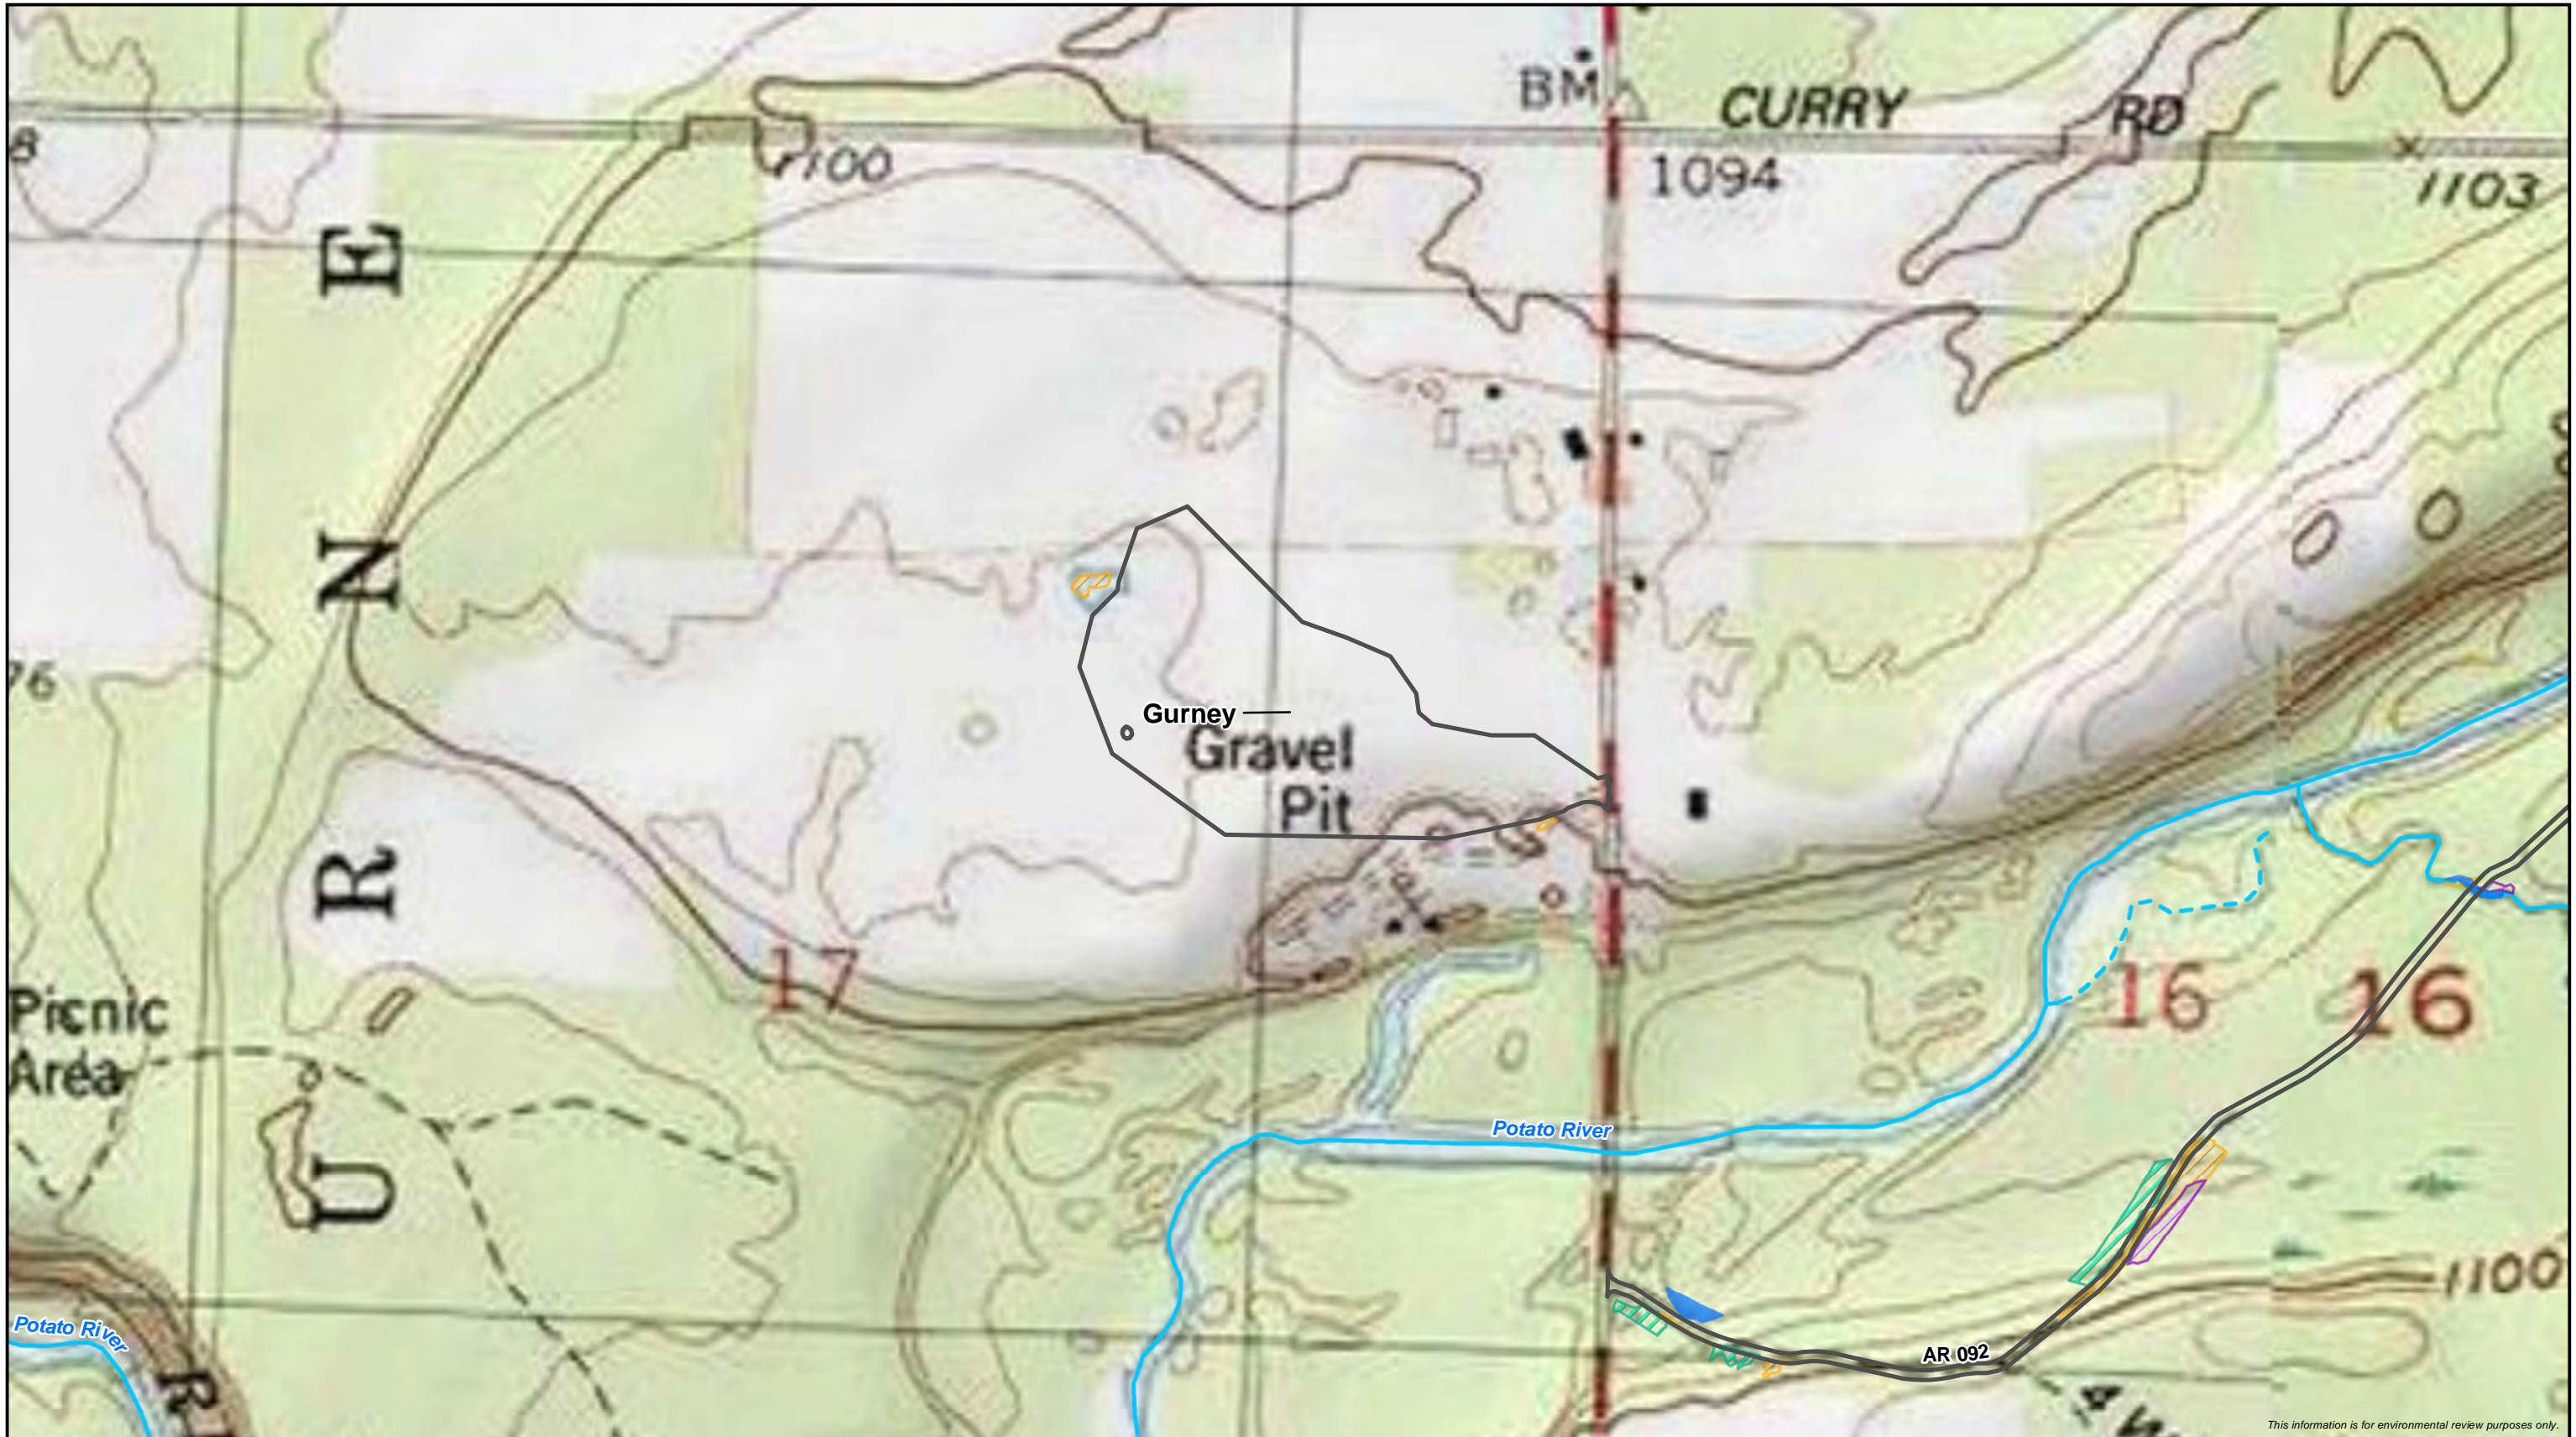

This information is for environmental review purposes only.

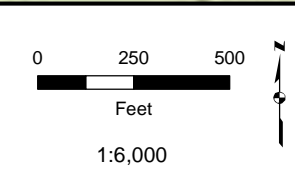


○ Milepost	— Intermittent Stream	▨ WWI Wetland
— Proposed Centerline	▨ WI DNR Waterbody	▨ Delineated Wetland
▭ Proposed Workspace	▨ Delineated Waterbody	▨ PFO Wetland
▨ 20% and Greater Slope Areas	▨ Perennial Waterbody	▨ PSS Wetland
Wisconsin DNR 24K Hydro	▨ Intermittent Waterbody	▨ PEM Wetland
▨ Perennial Stream/River	▨ Ephemeral Waterbody	




EIR Attachment G-1  
 Slopes Greater than 20%  
 Line 5 Wisconsin Segment Relocation Project  
 Enbridge Energy, L.P.  
 Iron County, Wisconsin



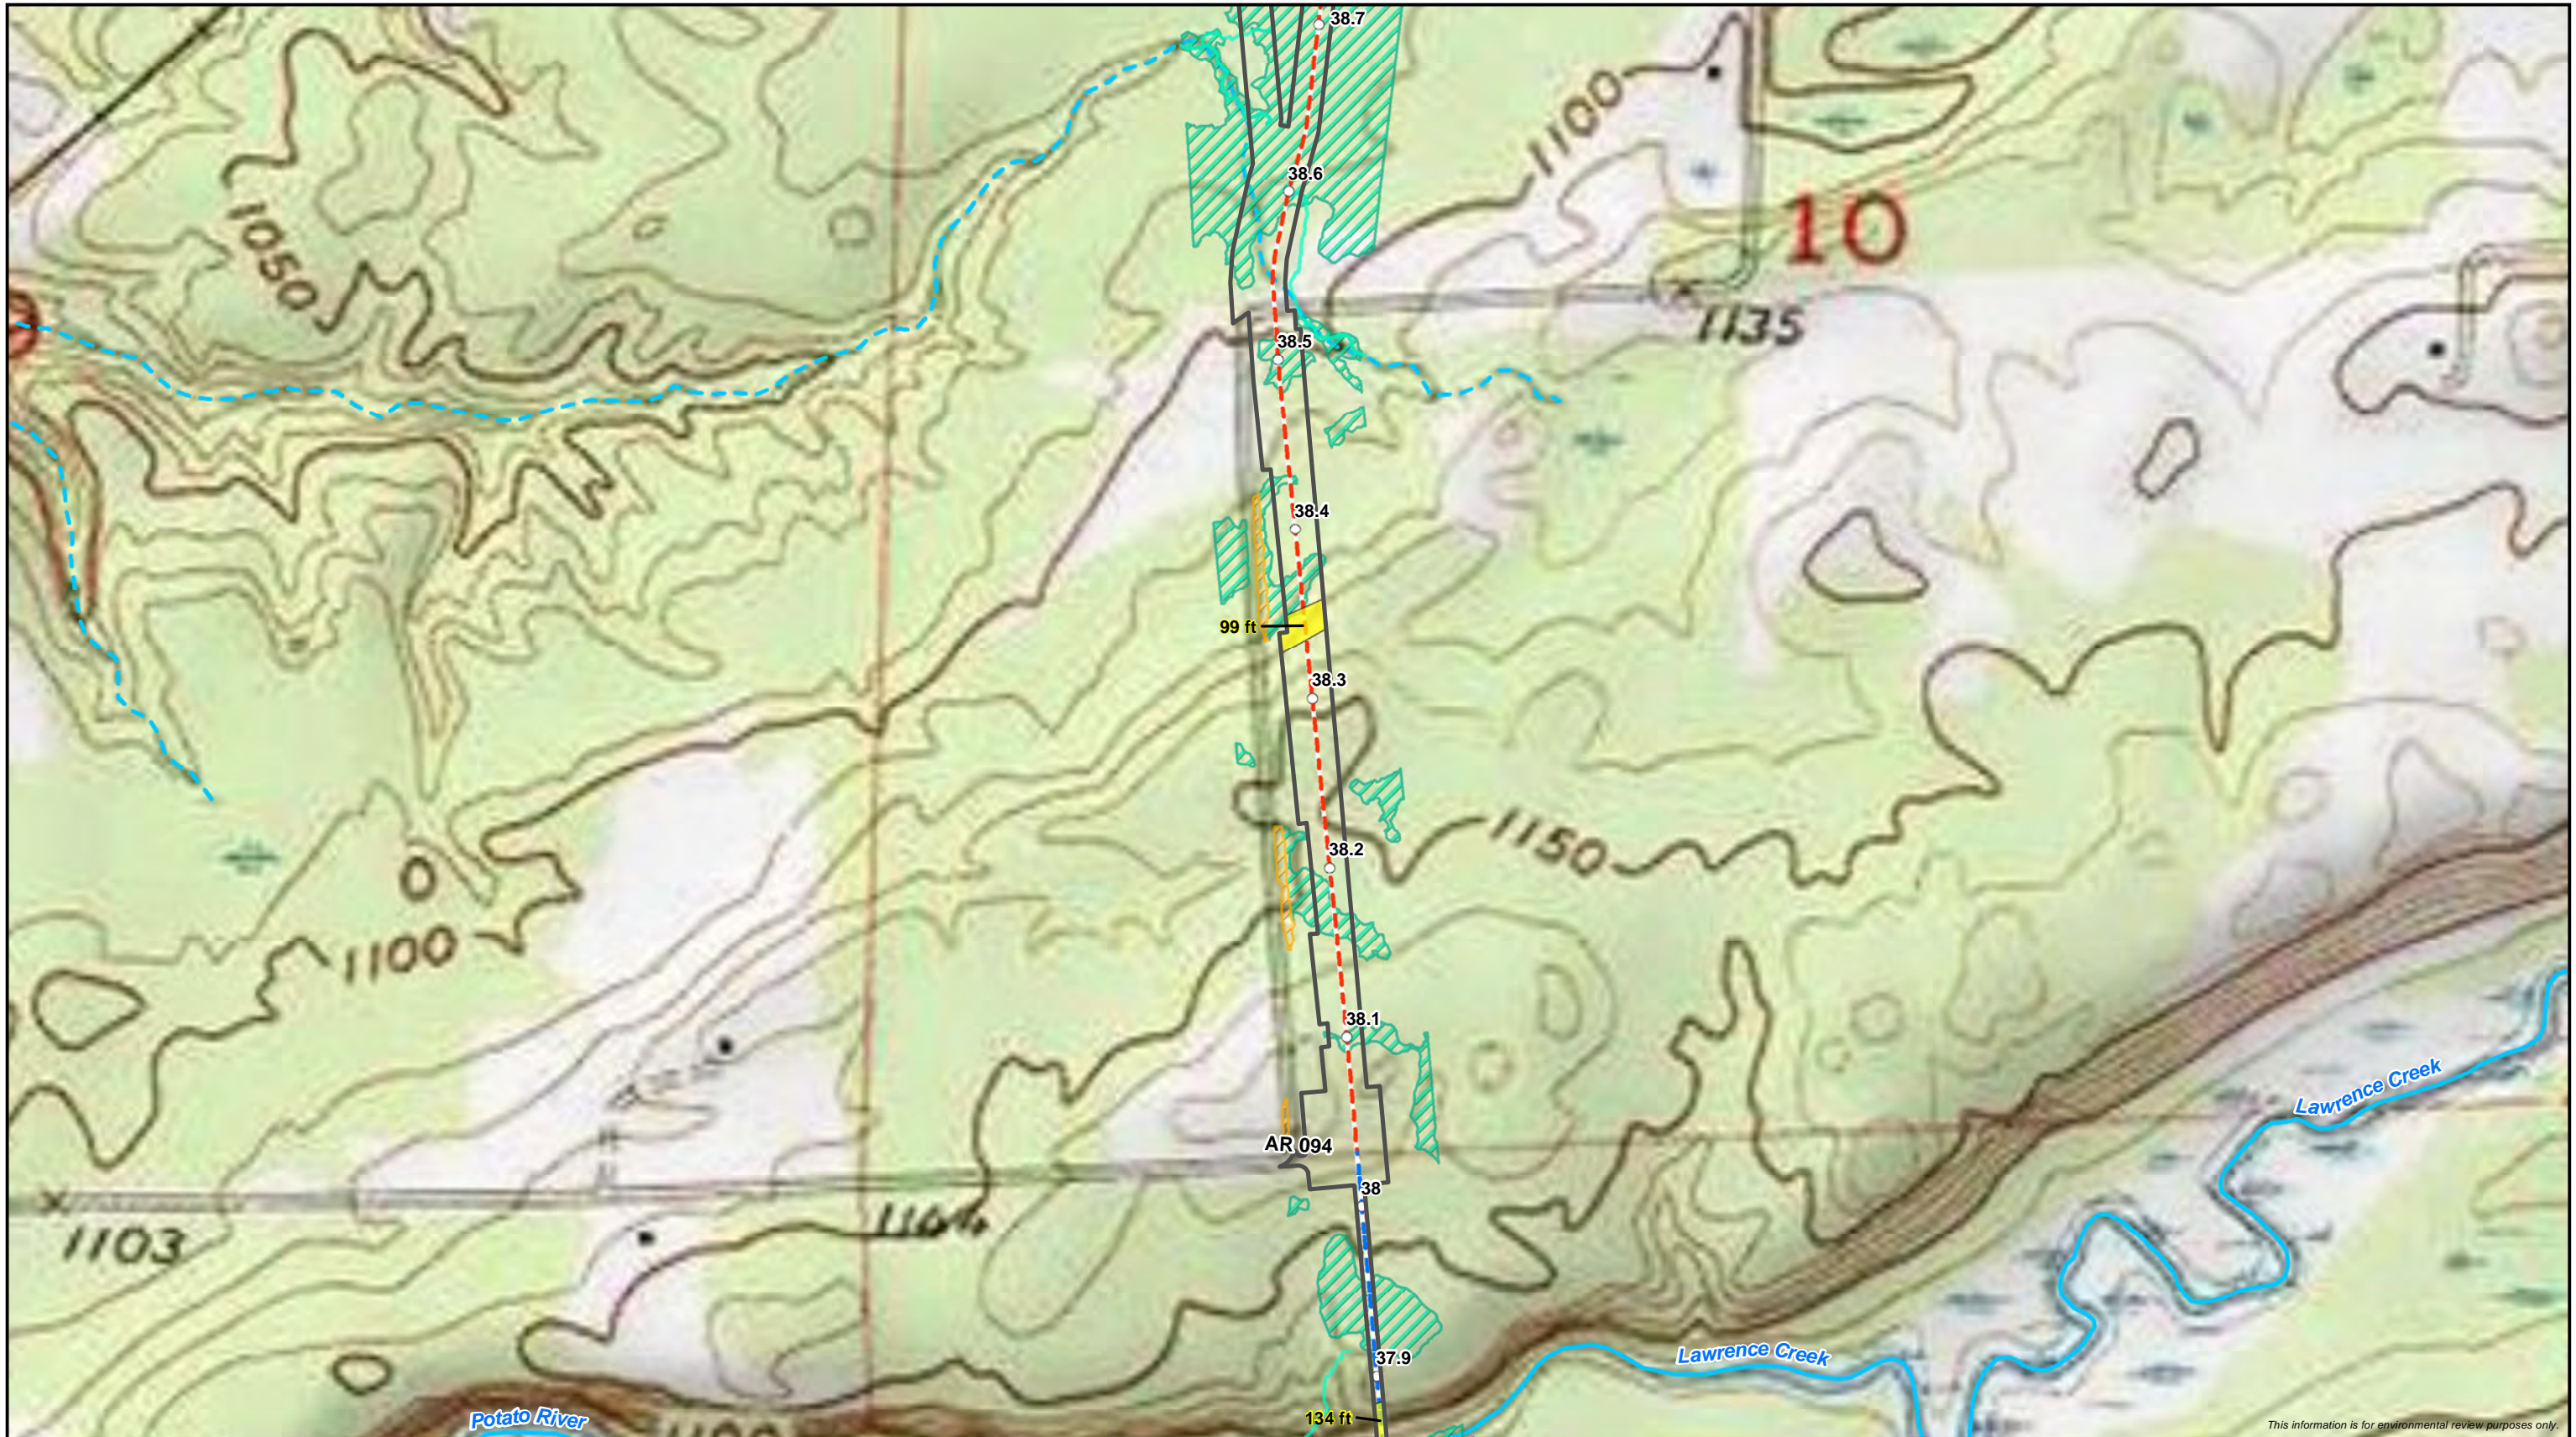

This information is for environmental review purposes only.

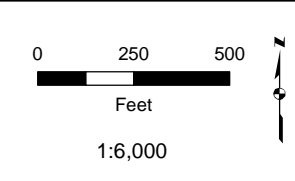

○ Milepost	Wisconsin DNR 24K Hydro	Intermittent Waterbody	PEM Wetland
- - - Proposed Centerline	Perennial Stream/River	Ephemeral Waterbody	
- - - Horizontal Directional Drill	Intermittent Stream	WWI Wetland	
▭ Proposed Workspace	WI DNR Waterbody	<b>Delineated Wetland</b>	
▭ 20% and Greater Slope Areas	<b>Delineated Waterbody</b>	PFO Wetland	
	Perennial Waterbody	PSS Wetland	




EIR Attachment G-1  
 Slopes Greater than 20%  
 Line 5 Wisconsin Segment Relocation Project  
 Enbridge Energy, L.P.  
 Iron County, Wisconsin





This information is for environmental review purposes only.

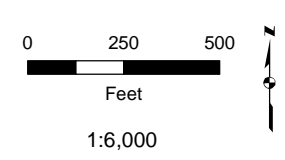

○ Milepost	Wisconsin DNR 24K Hydro	Intermittent Waterbody	PEM Wetland
- - - Proposed Centerline	Perennial Stream/River	Ephemeral Waterbody	
- - - Horizontal Directional Drill	Intermittent Stream	WWI Wetland	
▭ Proposed Workspace	WI DNR Waterbody	<b>Delineated Wetland</b>	
▭ 20% and Greater Slope Areas	<b>Delineated Waterbody</b>	PFO Wetland	
	Perennial Waterbody	PSS Wetland	




EIR Attachment G-1  
 Slopes Greater than 20%  
 Line 5 Wisconsin Segment Relocation Project  
 Enbridge Energy, L.P.  
 Iron County, Wisconsin







This information is for environmental review purposes only.

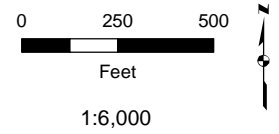


○ Milepost	Wisconsin DNR 24K Hydro	Intermittent Waterbody	PEM Wetland
- - - Proposed Centerline	Perennial Stream/River	Ephemeral Waterbody	
- - - Horizontal Directional Drill	Intermittent Stream	WWI Wetland	
▭ Proposed Workspace	WI DNR Waterbody	<b>Delineated Wetland</b>	
▭ 20% and Greater Slope Areas	<b>Delineated Waterbody</b>	PFO Wetland	
	Perennial Waterbody	PSS Wetland	




EIR Attachment G-1  
 Slopes Greater than 20%  
 Line 5 Wisconsin Segment Relocation Project  
 Enbridge Energy, L.P.  
 Iron County, Wisconsin



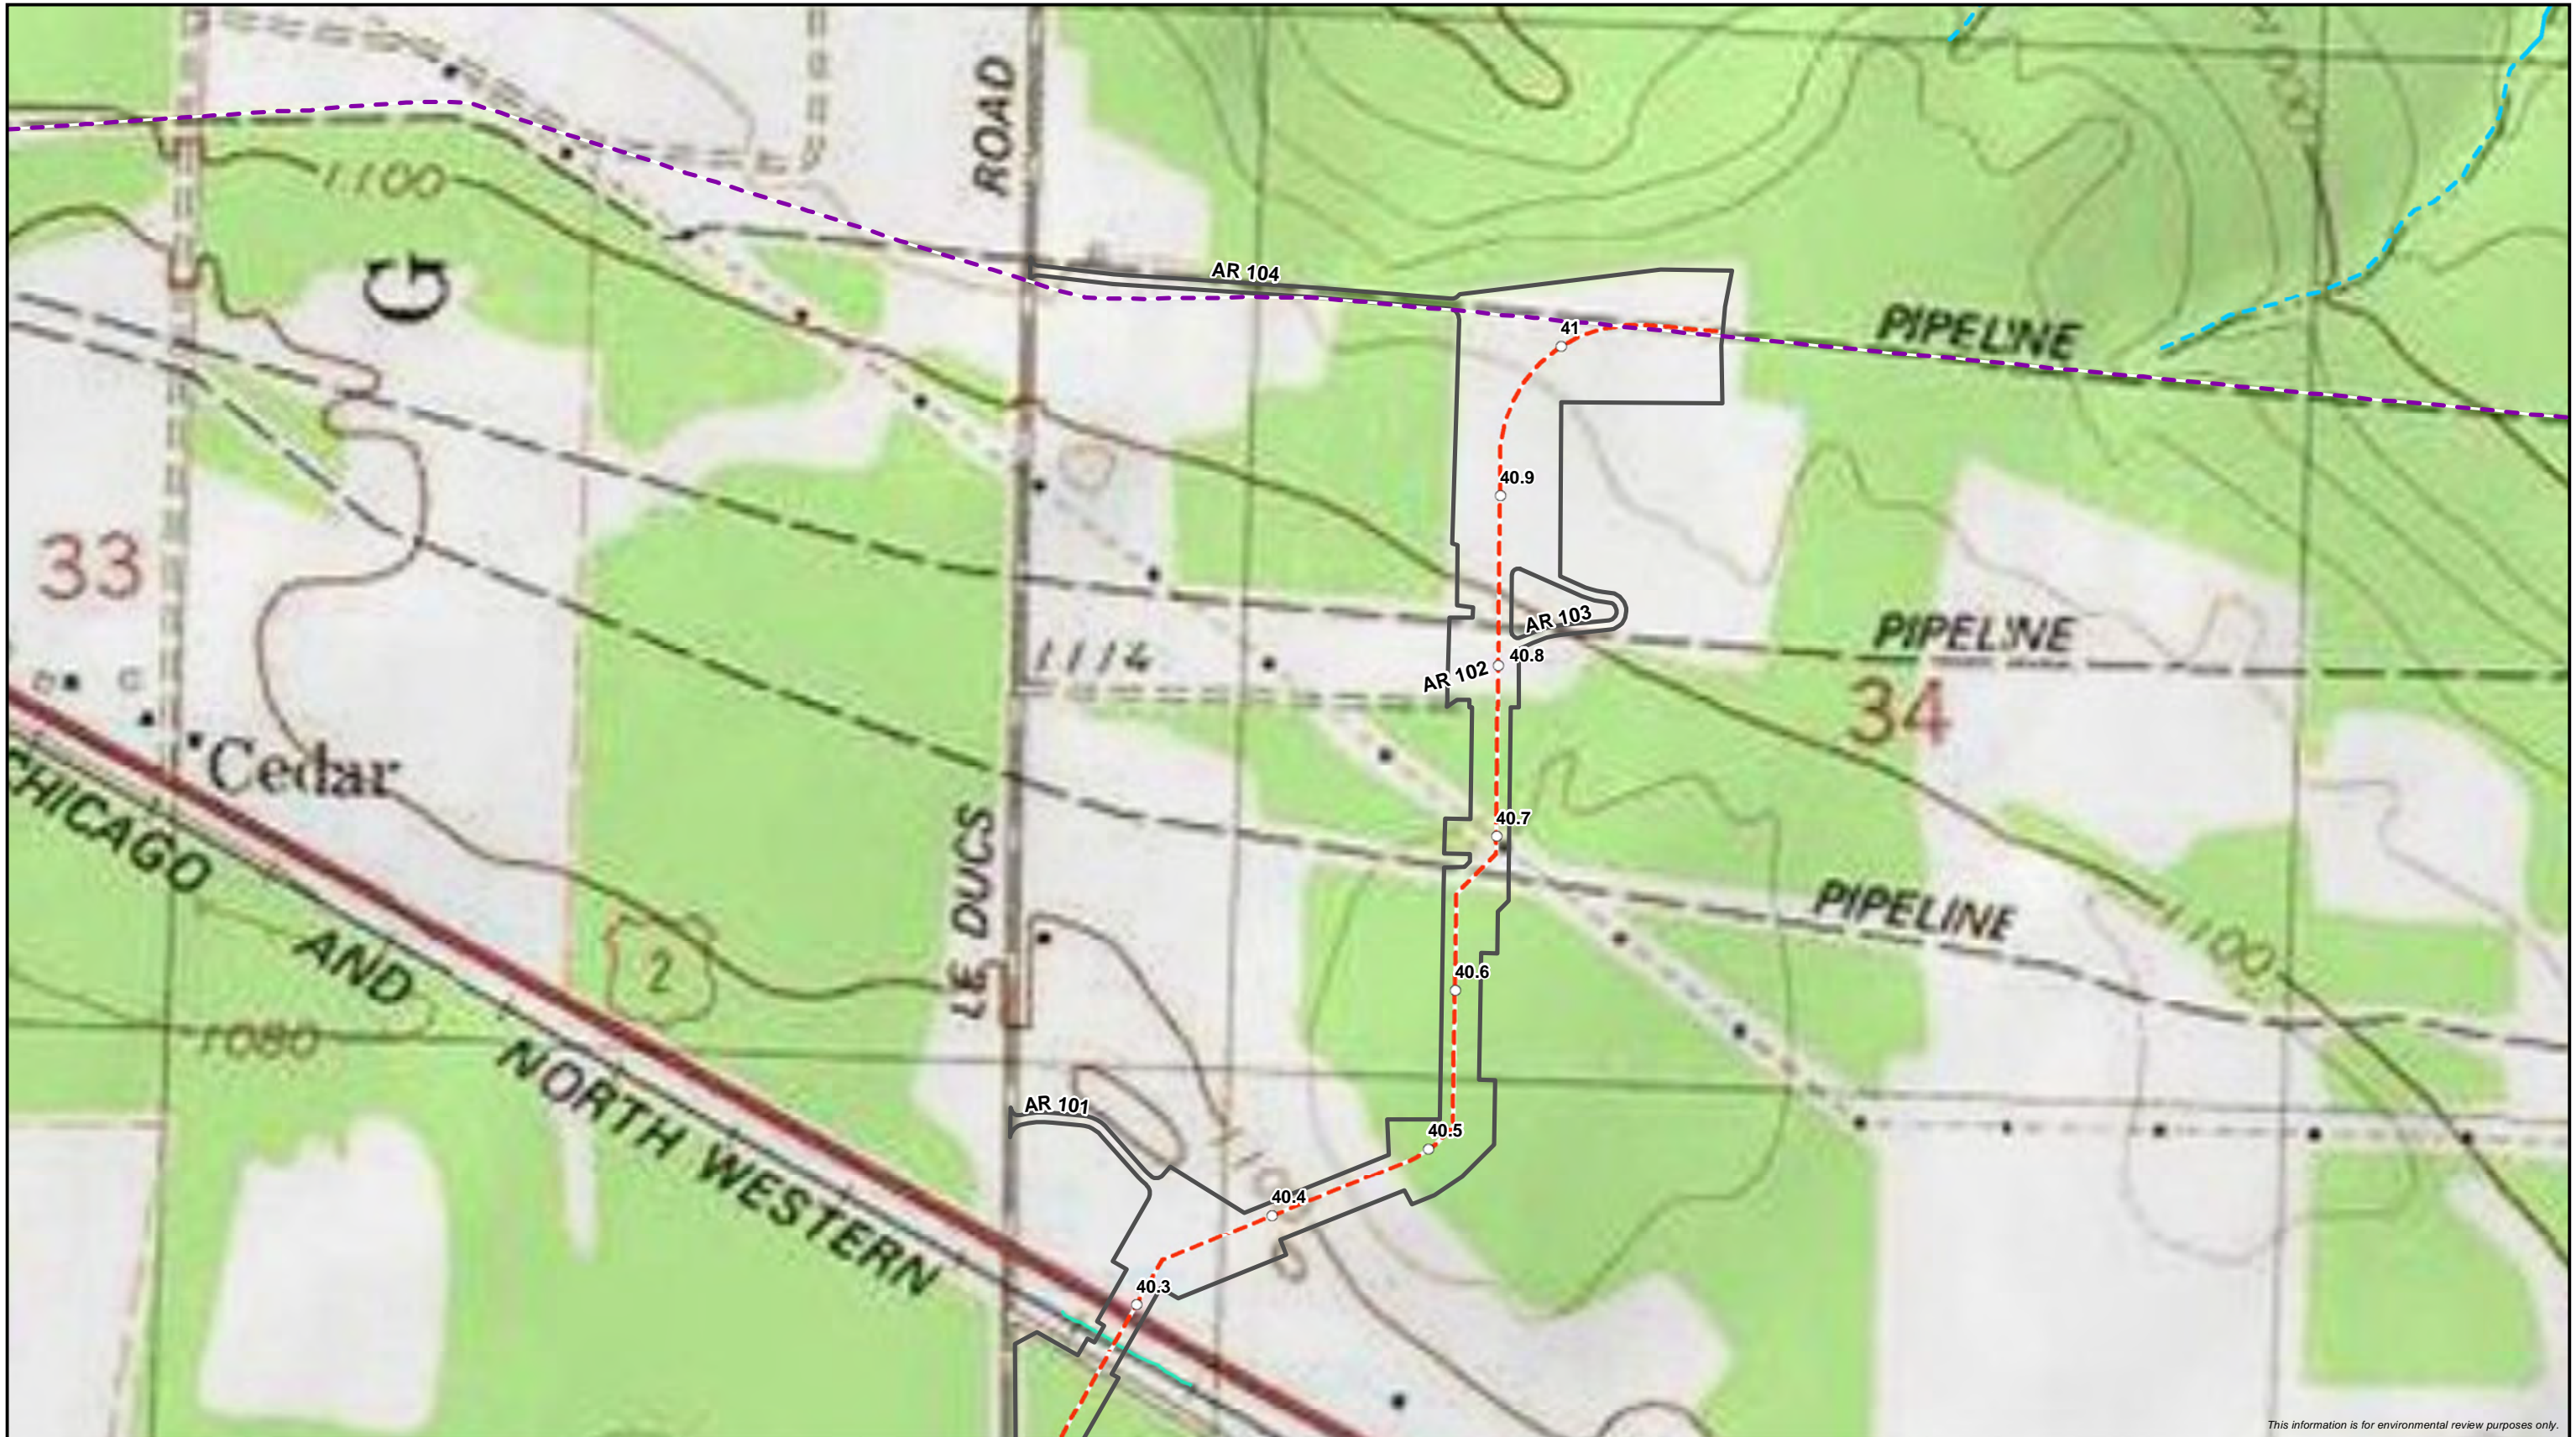

This information is for environmental review purposes only.

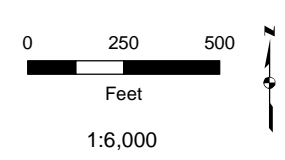

○ Milepost	Wisconsin DNR 24K Hydro	Intermittent Waterbody	PEM Wetland
- - - Proposed Centerline	Perennial Stream/River	Ephemeral Waterbody	
▭ Proposed Workspace	Intermittent Stream	WWI Wetland	
- - - Existing Enbridge Pipeline	WI DNR Waterbody	<b>Delineated Wetland</b>	
■ 20% and Greater Slope Areas	<b>Delineated Waterbody</b>	PFO Wetland	
	Perennial Waterbody	PSS Wetland	




EIR Attachment G-1  
 Slopes Greater than 20%  
 Line 5 Wisconsin Segment Relocation Project  
 Enbridge Energy, L.P.  
 Iron County, Wisconsin





This information is for environmental review purposes only.

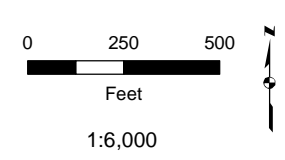

○ Milepost	<b>Wisconsin DNR 24K Hydro</b>	Intermittent Waterbody	PEM Wetland
- - - Proposed Centerline	Perennial Stream/River	Ephemeral Waterbody	
▭ Proposed Workspace	Intermittent Stream	WWI Wetland	
- - - Existing Enbridge Pipeline	WI DNR Waterbody	<b>Delineated Wetland</b>	
▭ 20% and Greater Slope Areas	<b>Delineated Waterbody</b>	PFO Wetland	
	Perennial Waterbody	PSS Wetland	



EIR Attachment G-1  
 Slopes Greater than 20%  
 Line 5 Wisconsin Segment Relocation Project  
 Enbridge Energy, L.P.  
 Iron County, Wisconsin

